

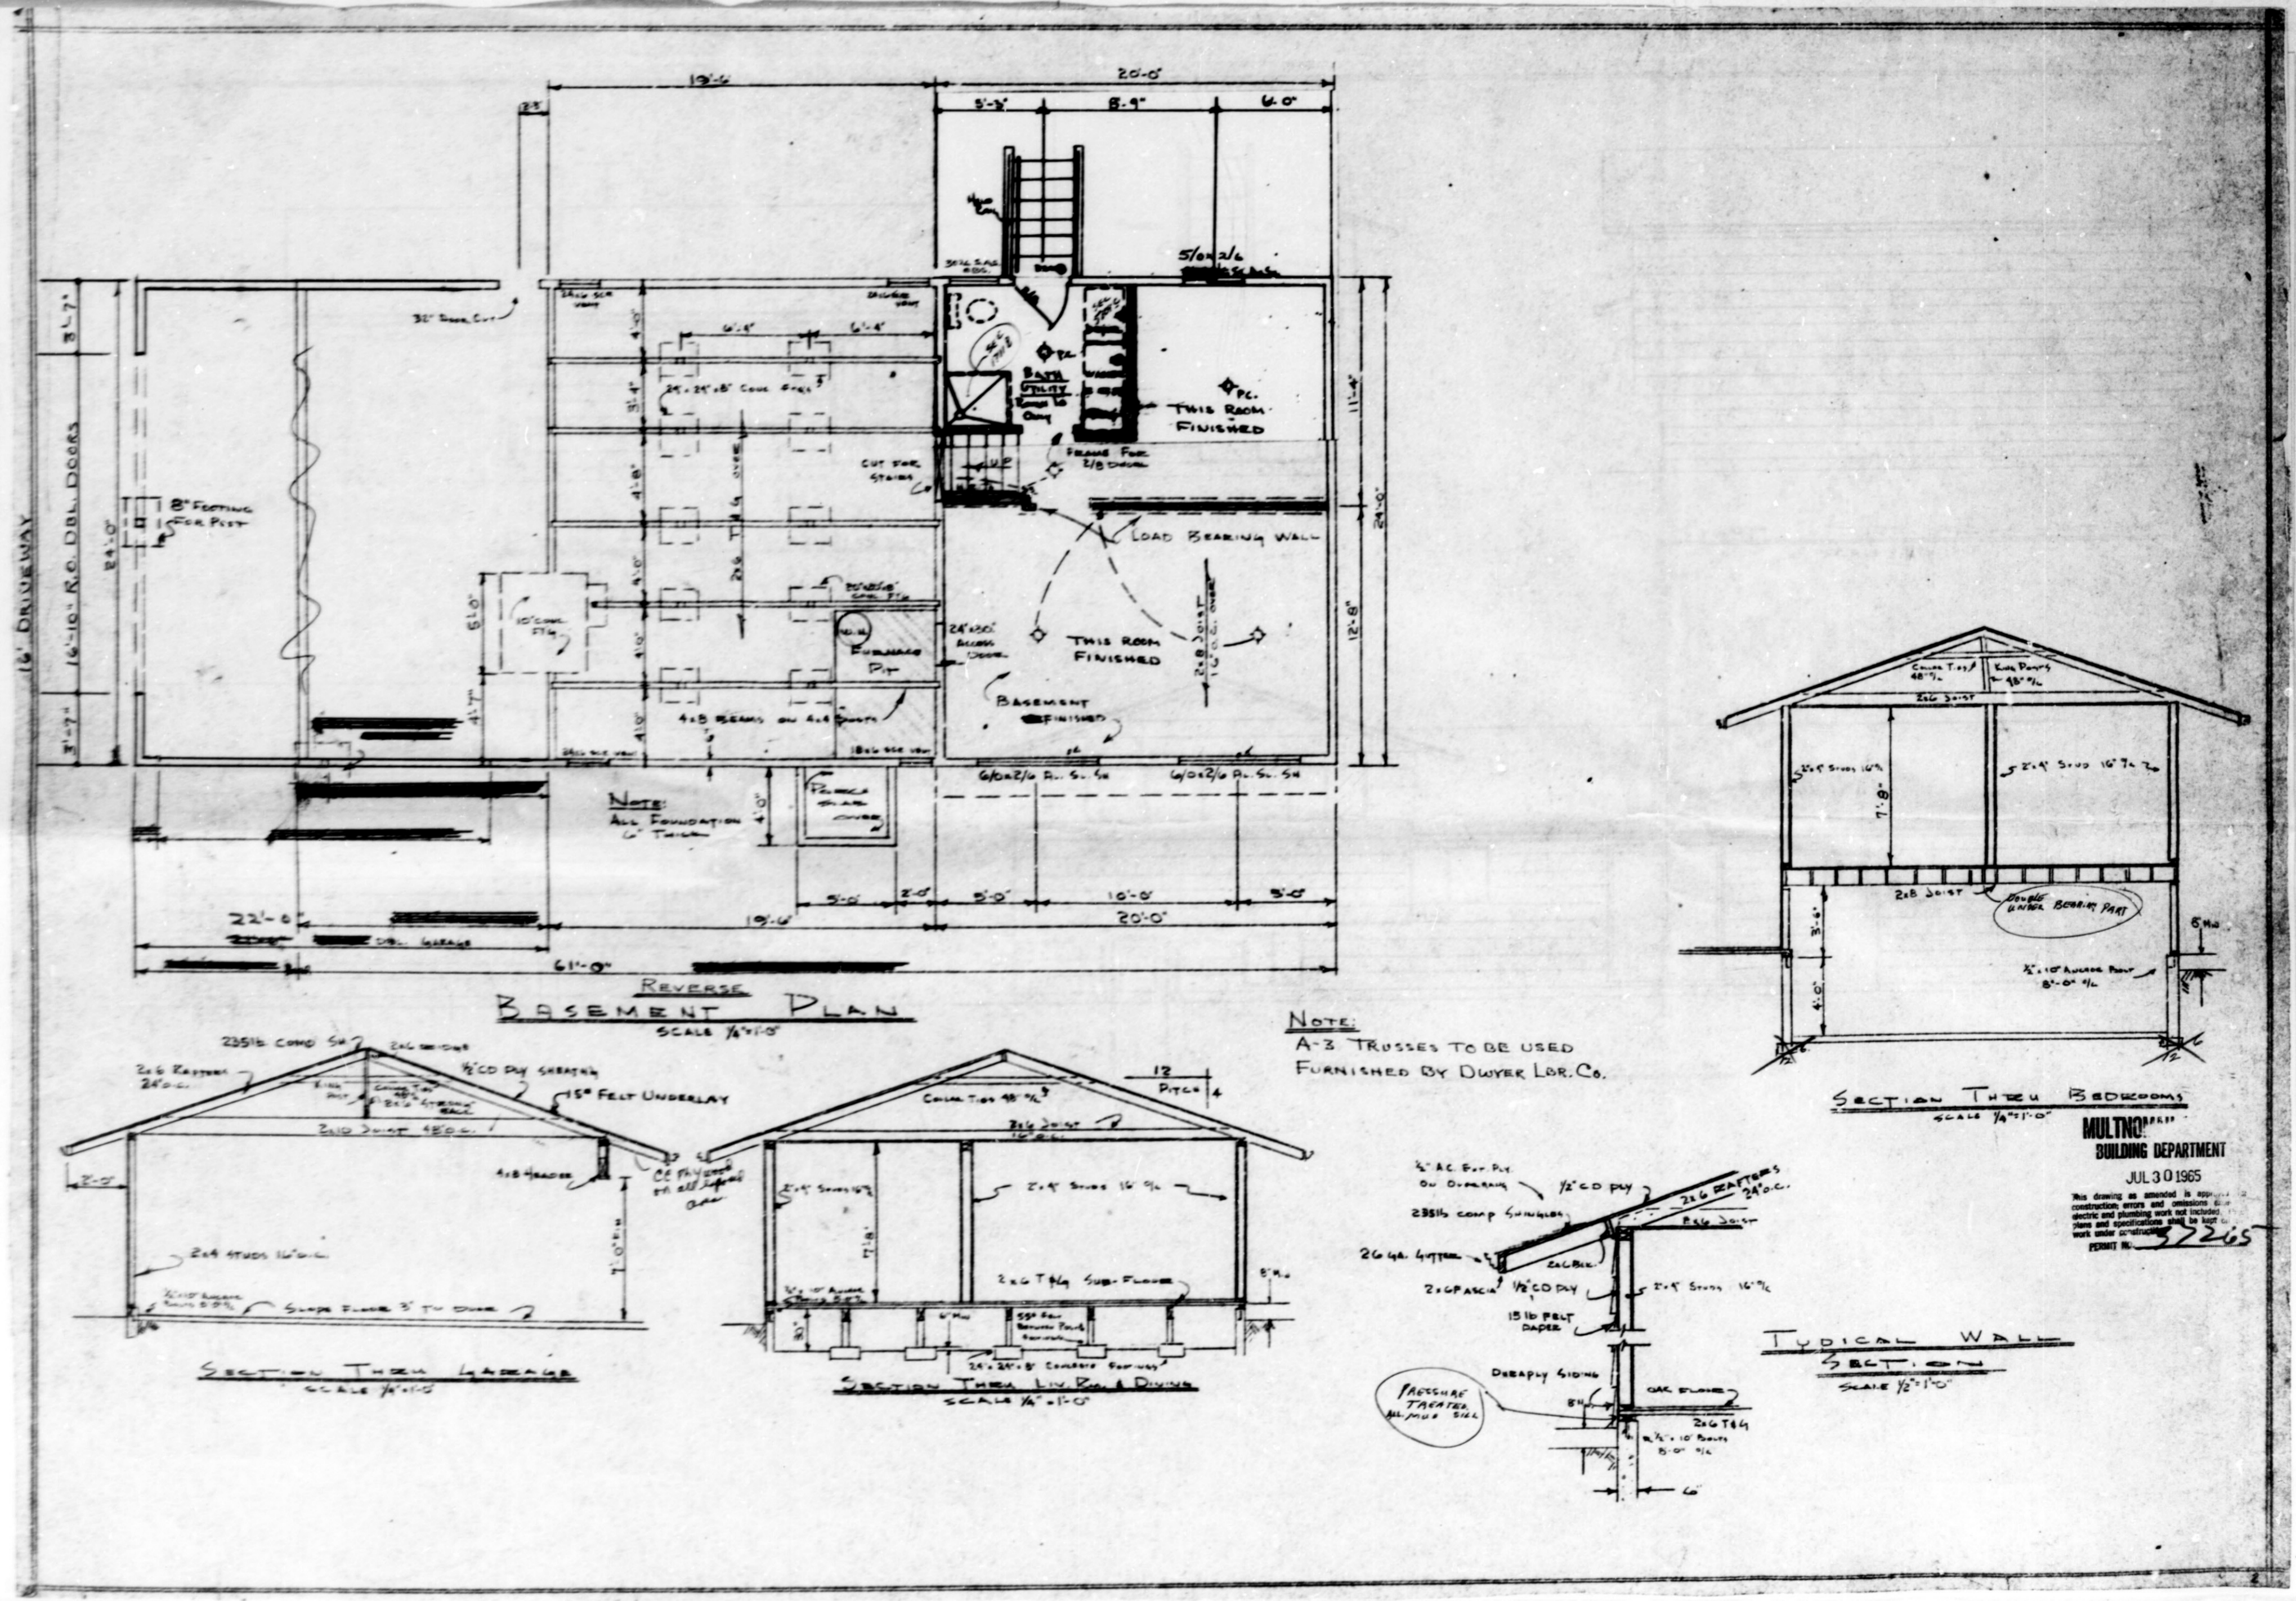


PART OF ABOVE PLAN NOT LEGIBLE
WHEN RECEIVED FOR MICROFILMING

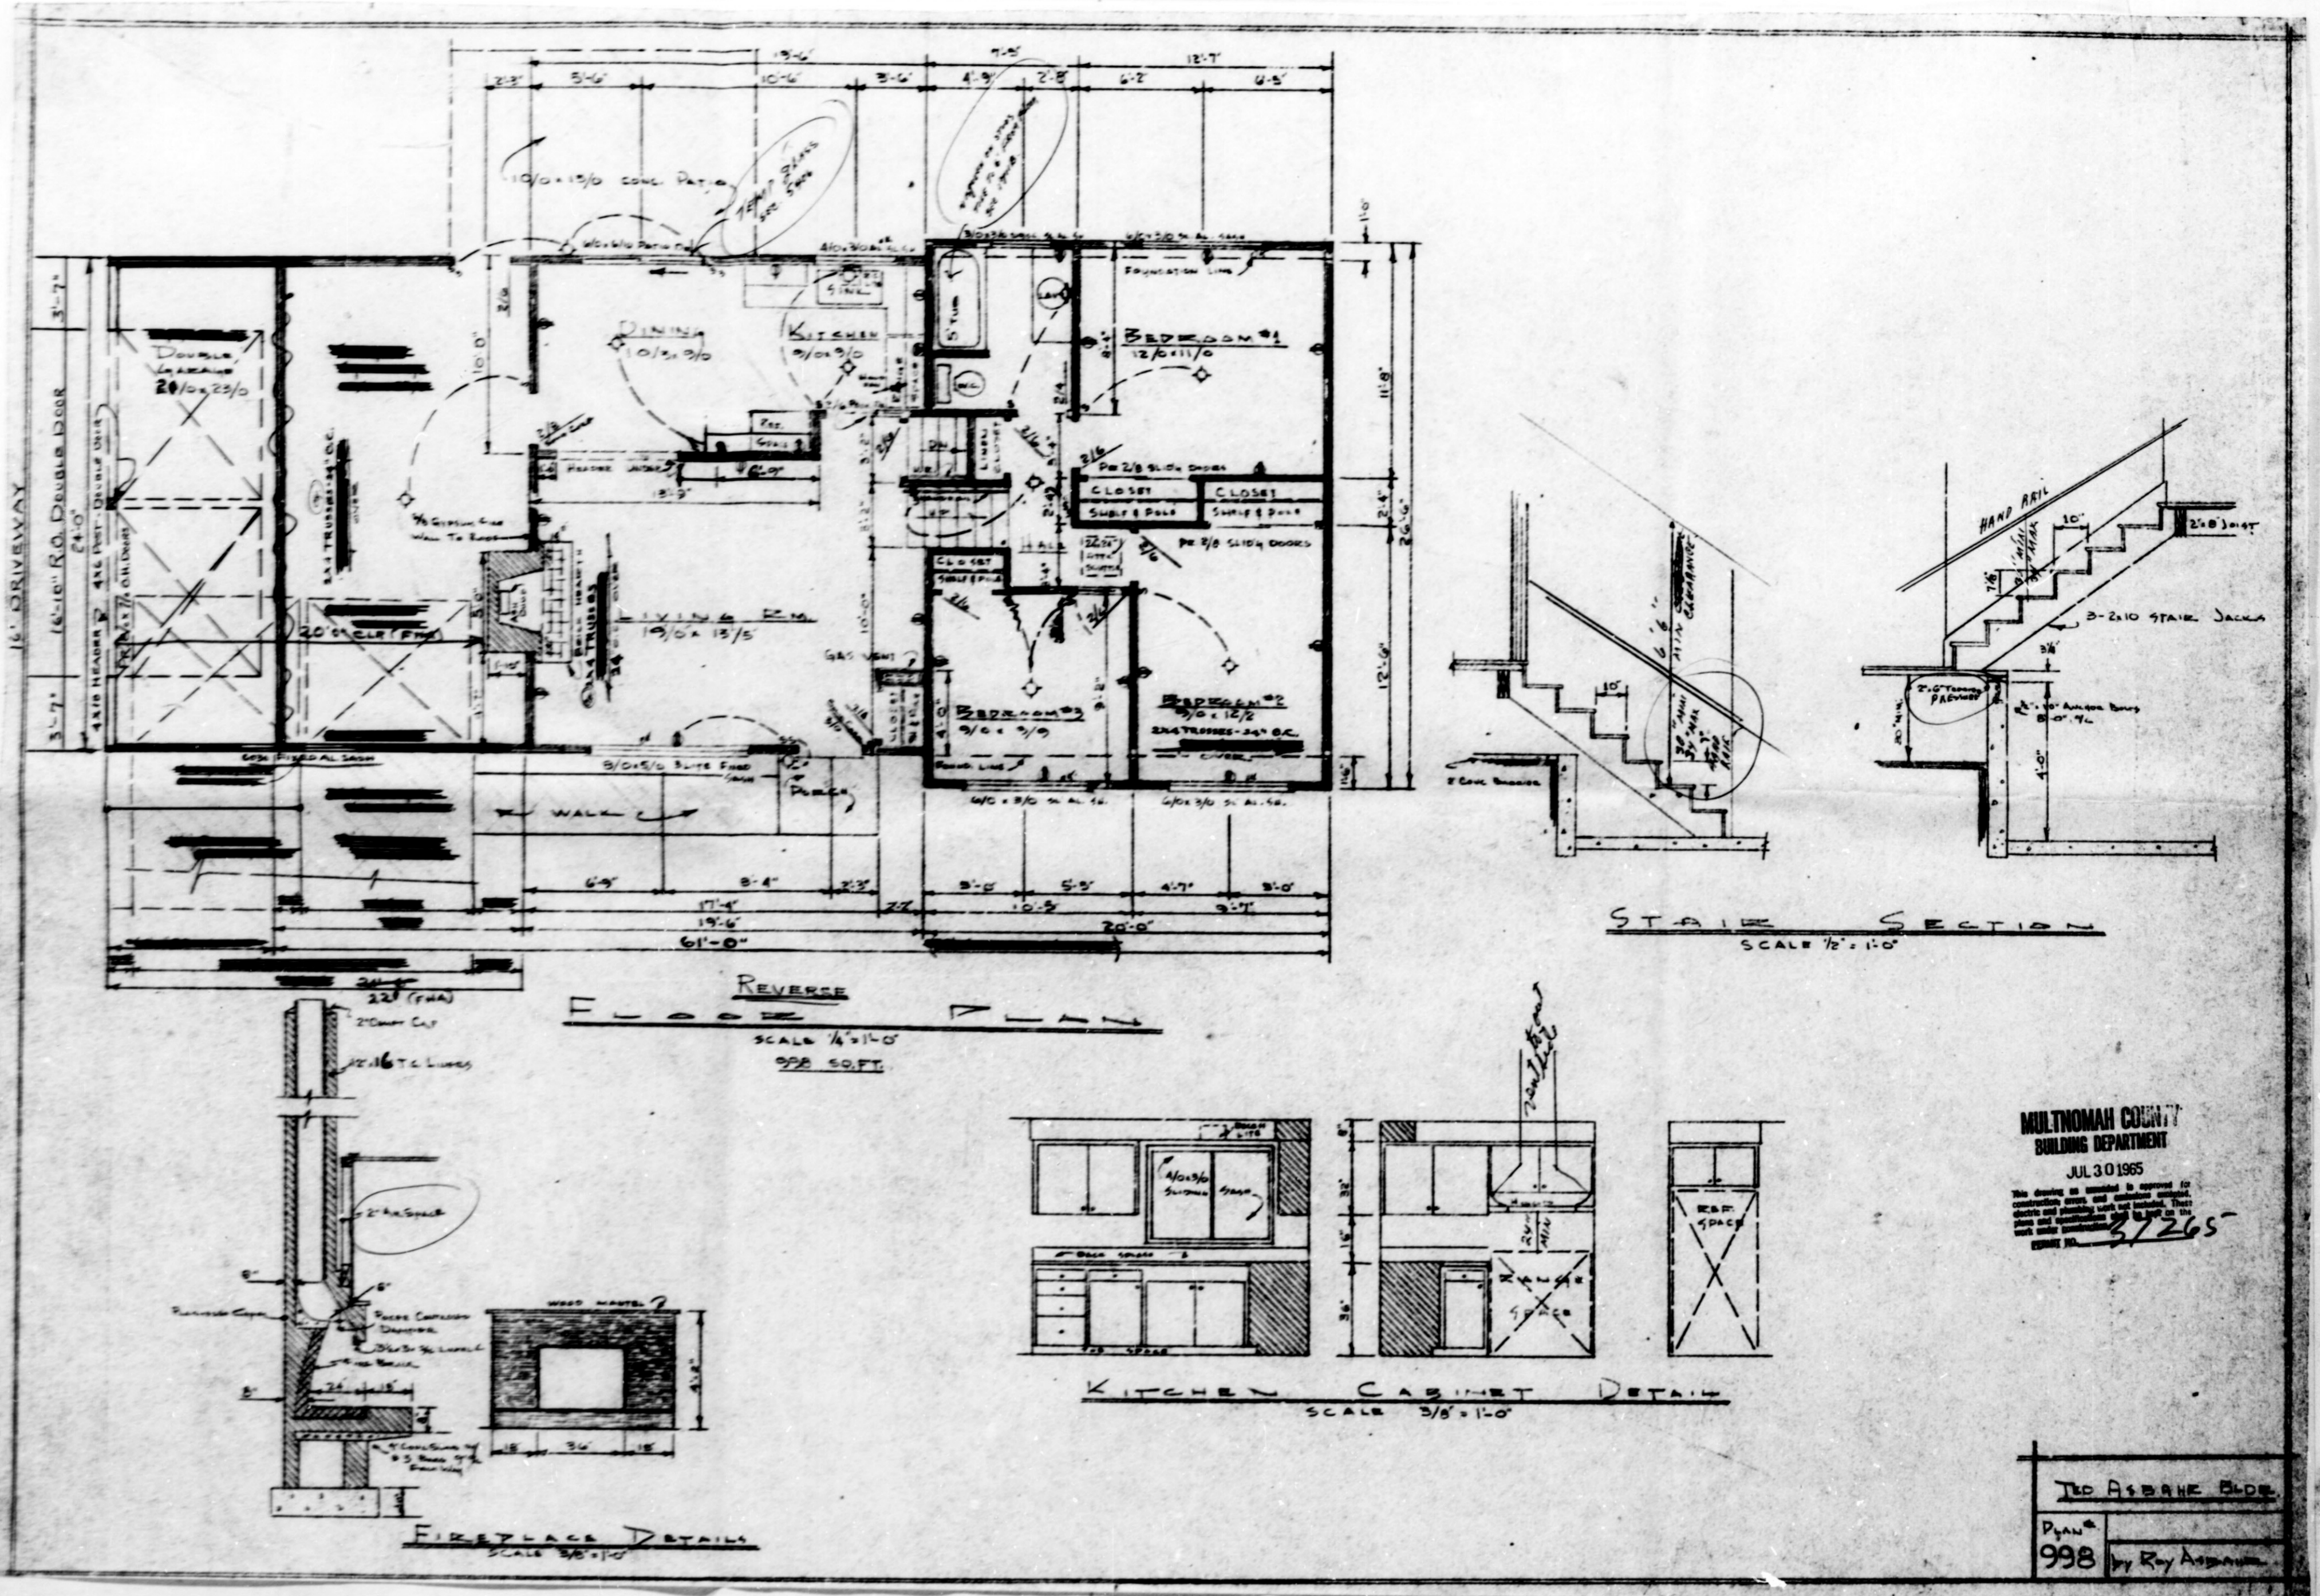

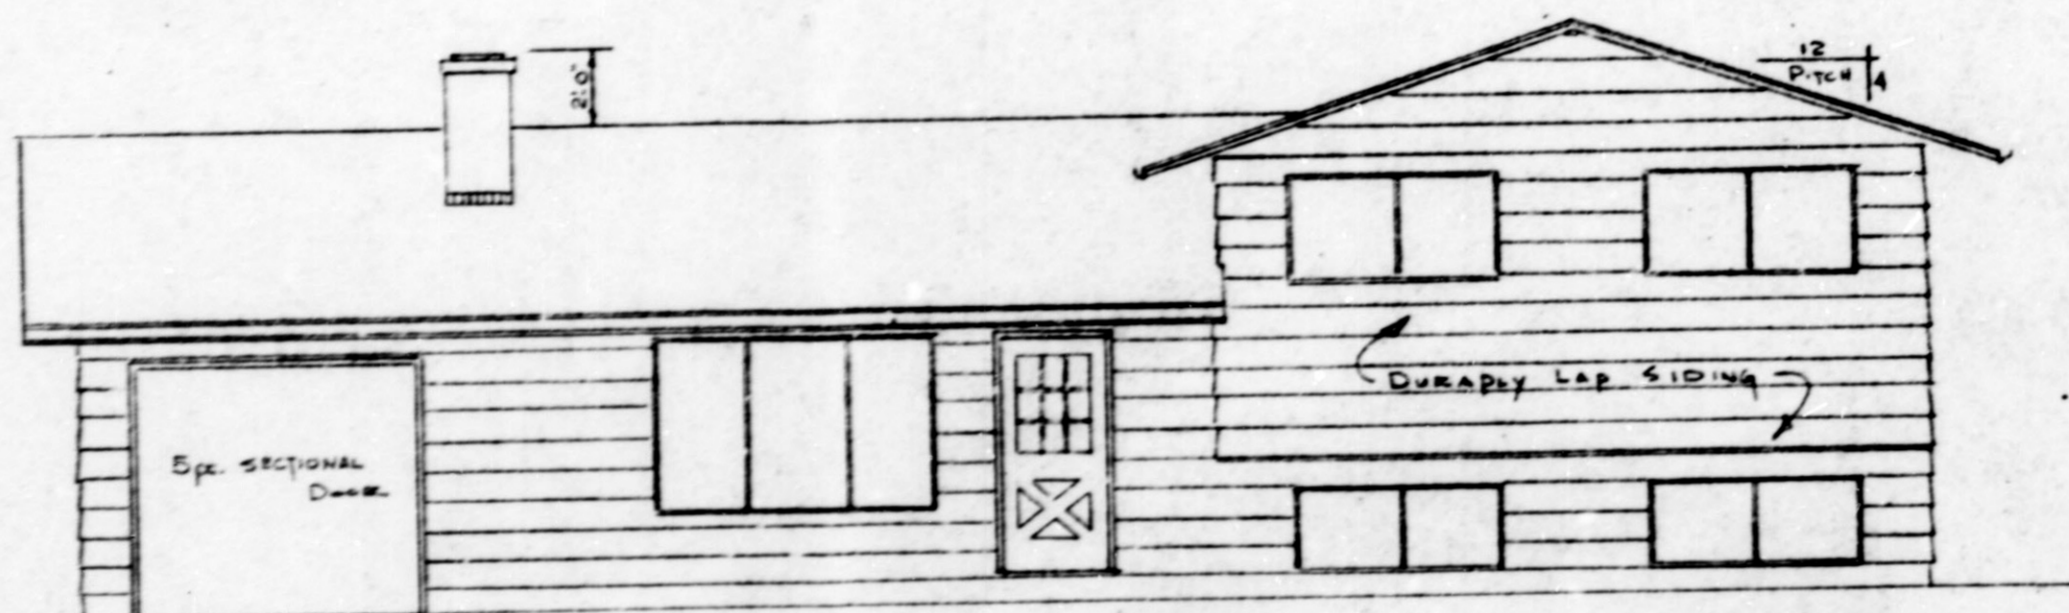


NOTE:
SEE FLOOR PLAN FOR
GARAGE DOOR LOCATION


FRONT ELEVATION
SCALE 1/4" = 1'-0"



RIGHT SIDE ELEVATION
SCALE 1/4" = 1'-0"

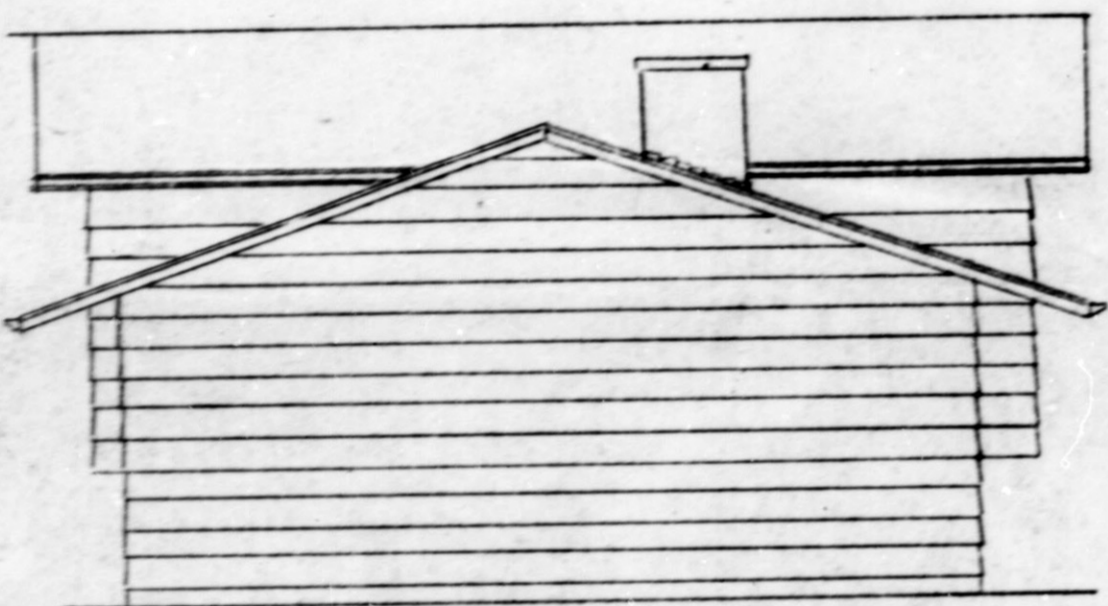

LEFT SIDE ELEVATION
SCALE 1/4" = 1'-0"

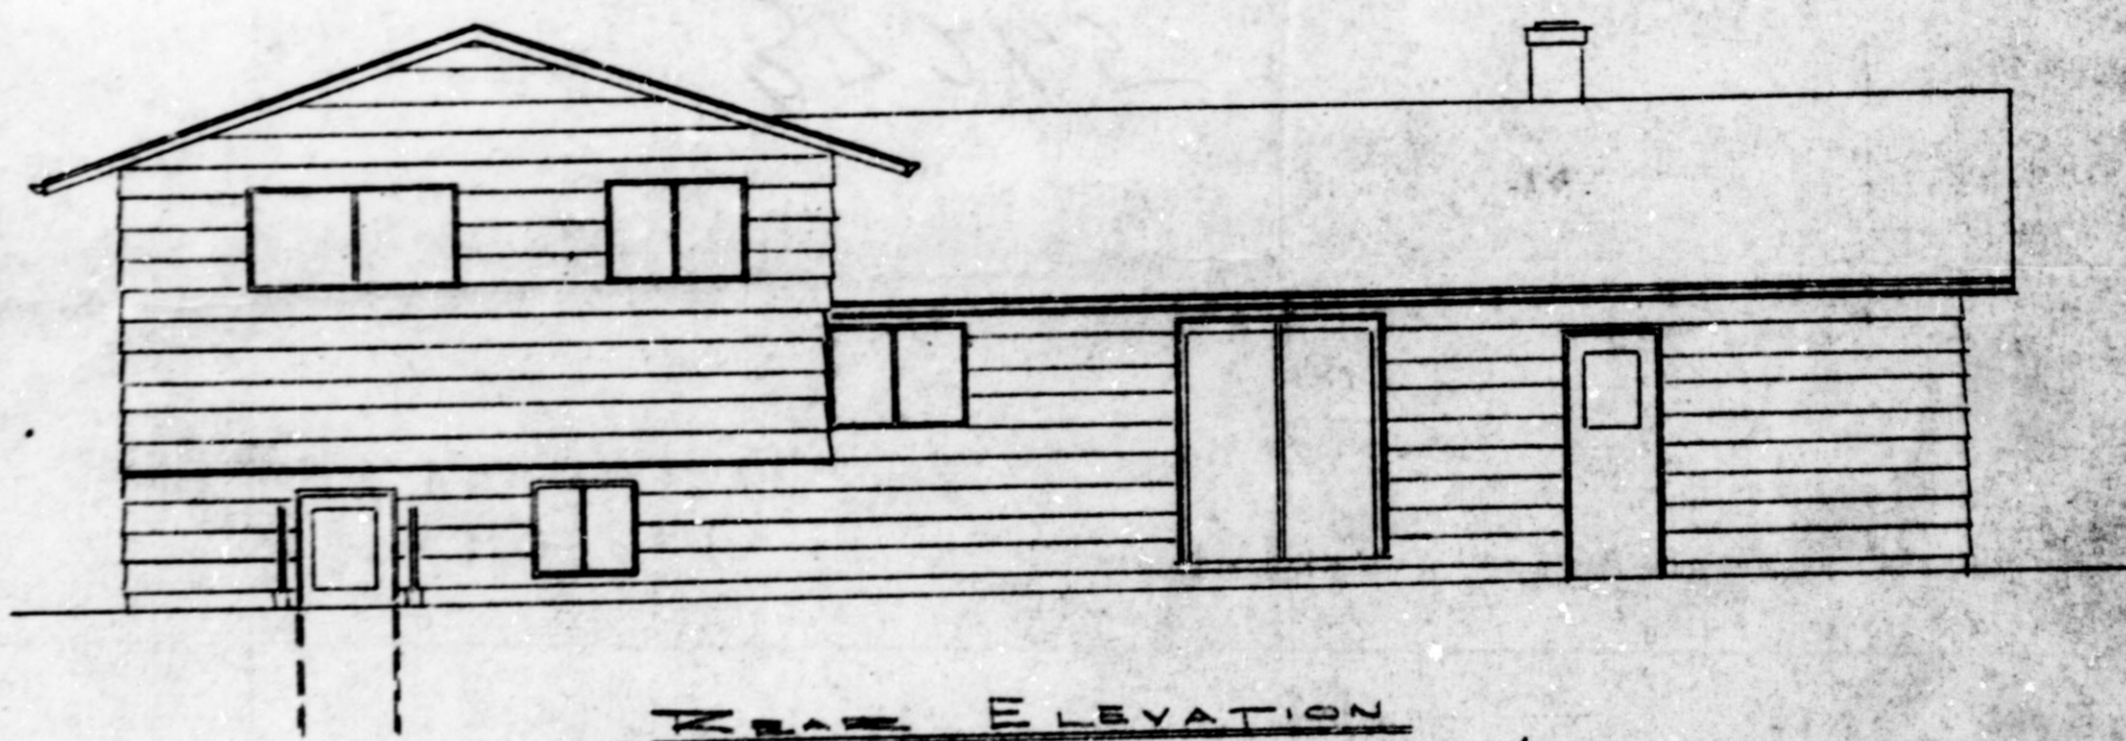

REAR ELEVATION
SCALE 1/4" = 1'-0"

PART OF ABOVE PLAN NOT LEGIBLE
WHEN RECEIVED FOR MICROFILMING

MULTNOMAH C.
BUILDING DEPARTMENT
JUL 30 1965
This drawing is submitted in full
compliance with the rules and regulations
of the Building Department and the
owner and architect shall be held
responsible for the accuracy of the
same. PERMIT NO. 32265