




CONTENTS



COVER	C.1
CONTENTS	C.2
VICINITY MAP	C.3
CHANGING CONTEXT	C.4
GALLERIA HISTORY	C.5
ORIGINAL GROUND FLOOR PLAN	C.6
ORIGINAL UPPER FLOOR PLAN	C.7
ORIGINAL ELEVATIONS	C.8
ORIGINAL SECTIONS	C.9
EXISTING ROOF	C.10
EXISTING ROOF CONDITIONS	C.11
PENTHOUSE PRECEDENT: WEIDEN & KENNEDY	C.12
PENTHOUSE PRECEDENT: CRANE BUILDING	C.13
PENTHOUSE PRECEDENT: THE RESERVE	C.14
PENTHOUSE PRECEDENT: VESTAS/ MEIER & FRANK	C.15
VISIBILITY ANGLES	C.16
EXISTING ROOF PLAN	C.17
PENTHOUSE DIAGRAMS	C.18
PENTHOUSE PLAN	C.19
ROOF PLAN	C.20
NORTH ELEVATION	C.21
EAST ELEVATION	C.22
SOUTH ELEVATION	C.23
WEST ELEVATION	C.24
NORTH/SOUTH SECTION	C.25
VIEW ANGLES	C.26
CITY CONTEXT VIEW	C.27
VIEW FROM SOUTHWEST	C.28
VIEW FROM SOUTHEAST	C.29
VIEW FROM NORTHWEST	C.30
VIEW FROM NORTHEAST	C.31
STREET LEVEL VIEWS	C.32
STREET LEVEL VIEWS	C.33
STREET LEVEL VIEWS	C.34

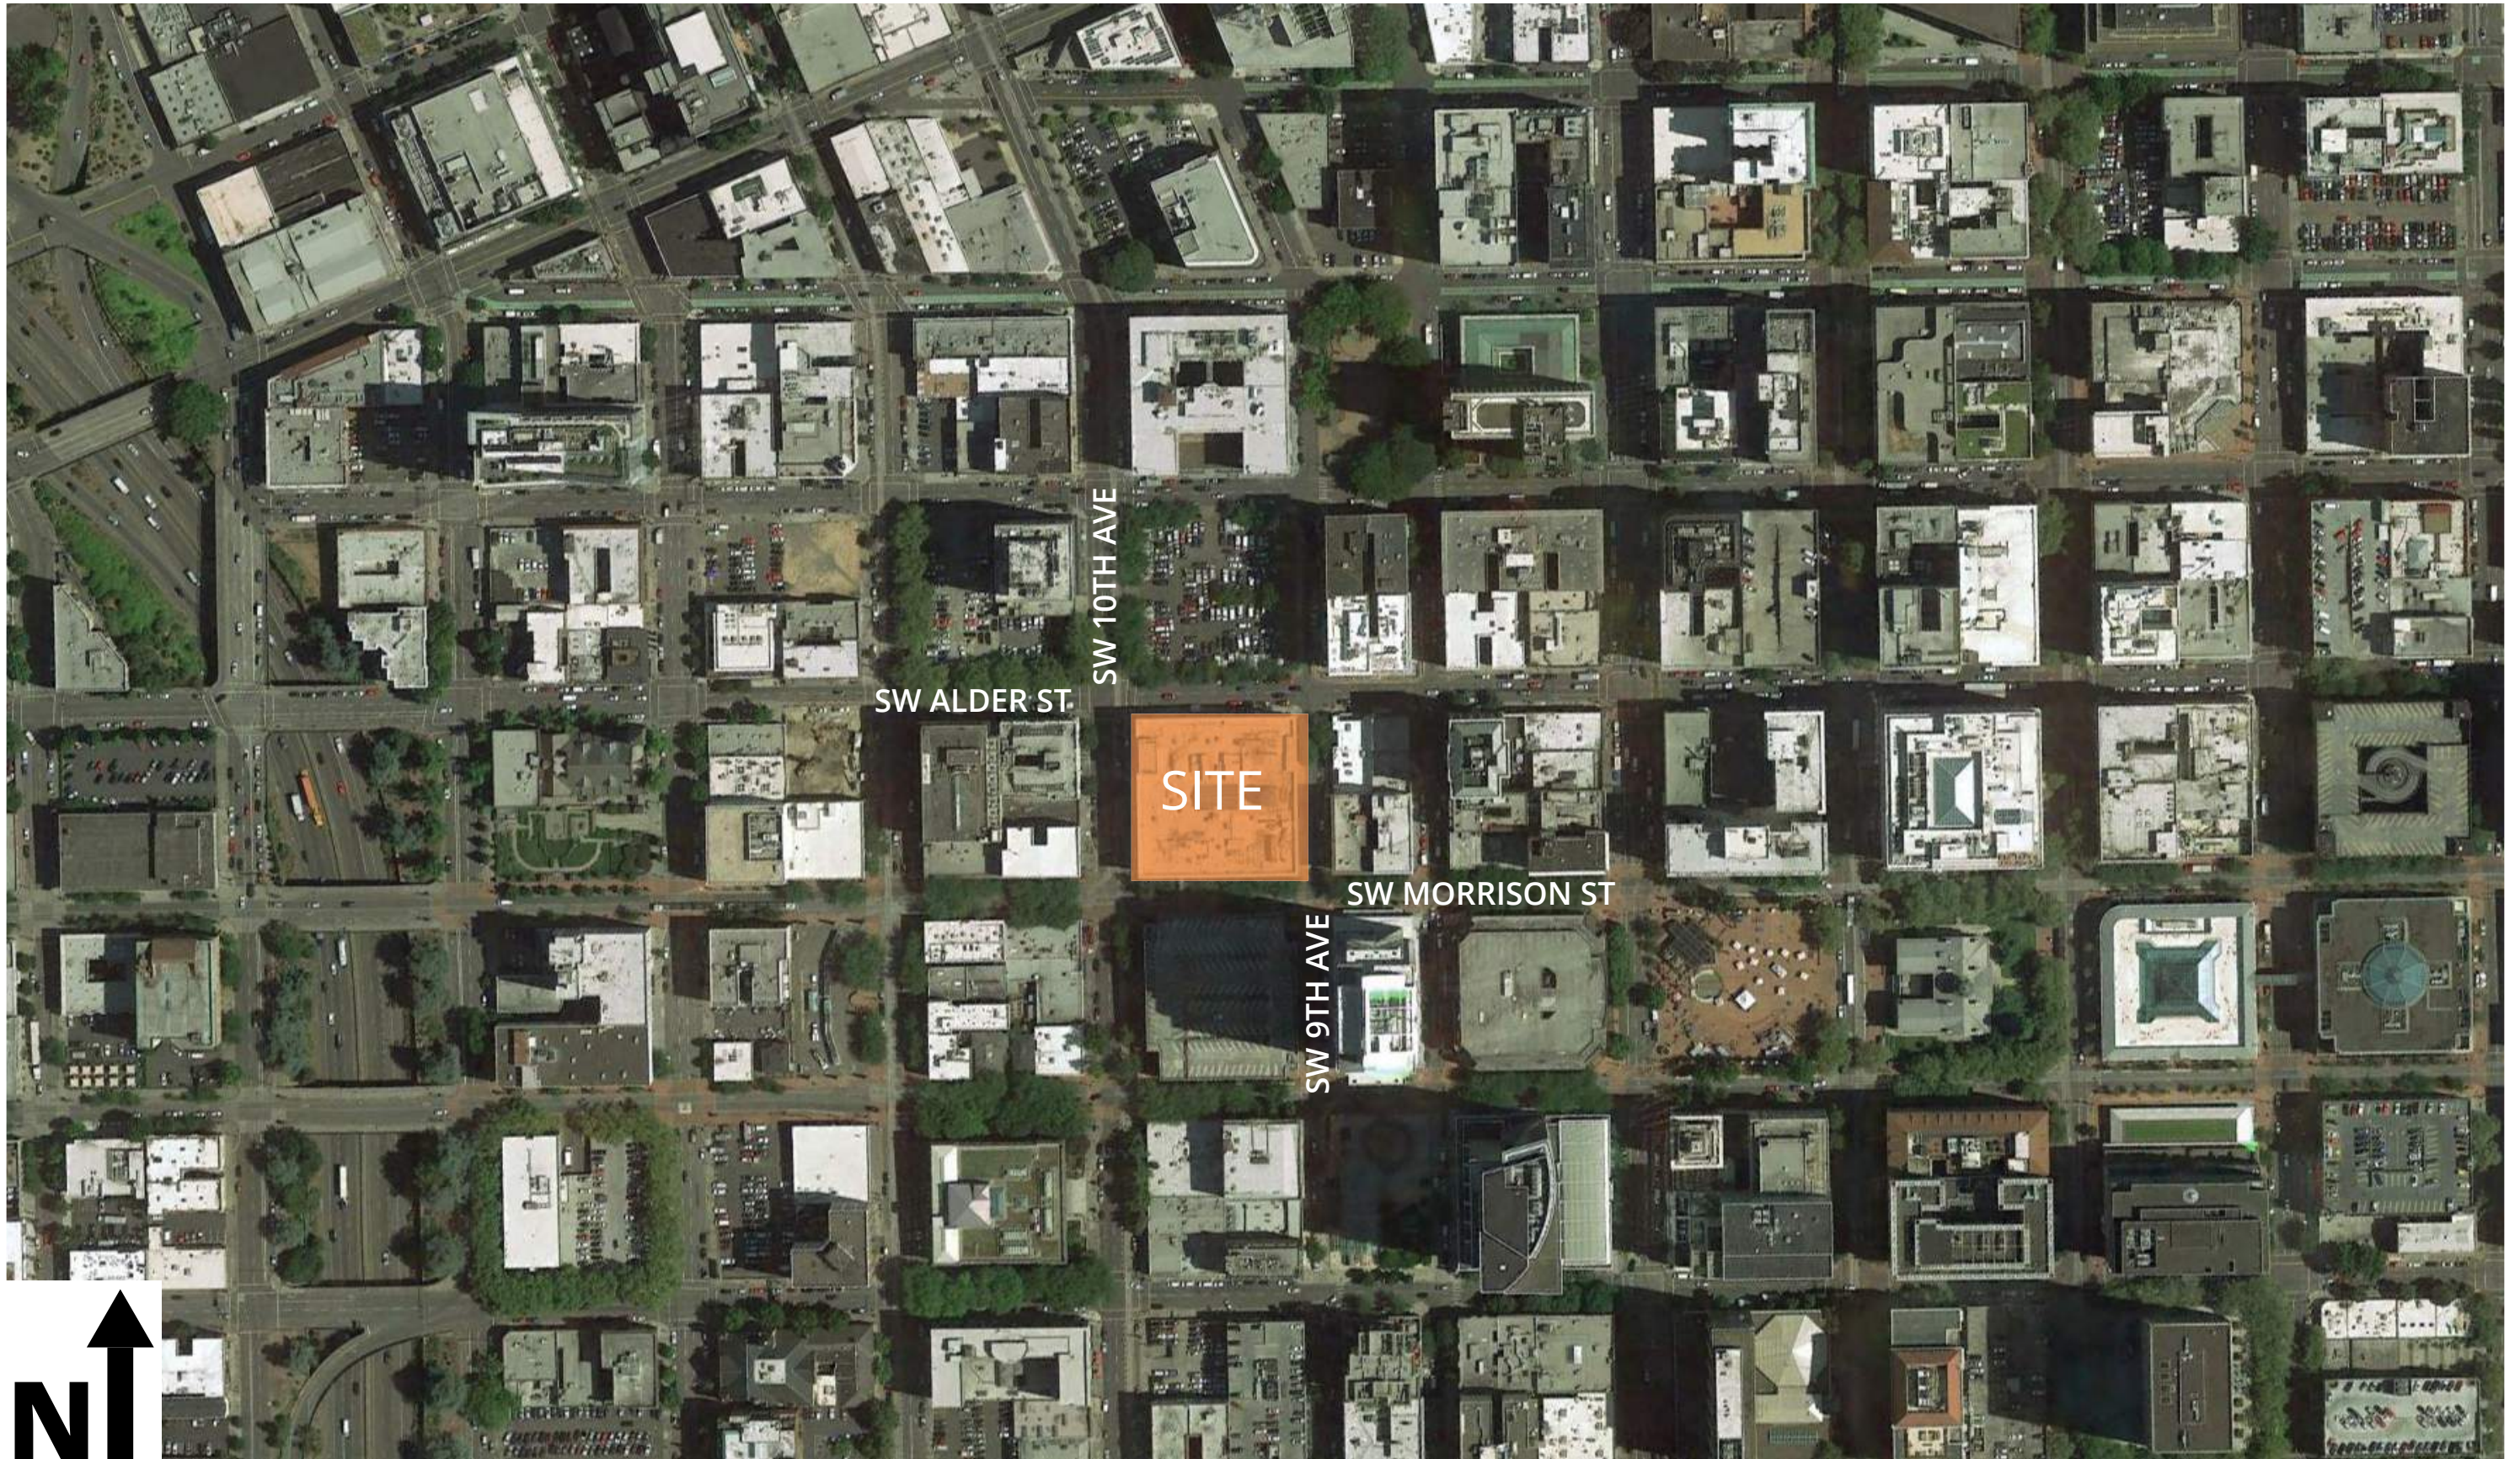

SERA

GALLERIA
PENTHOUSE

VICINITY MAP C.3

3.11.2019
EA 19-110899 DA

PARK AVE WEST



BLOCK 216





10TH & YAMHILL GARAGE




THE MOXY HOTEL



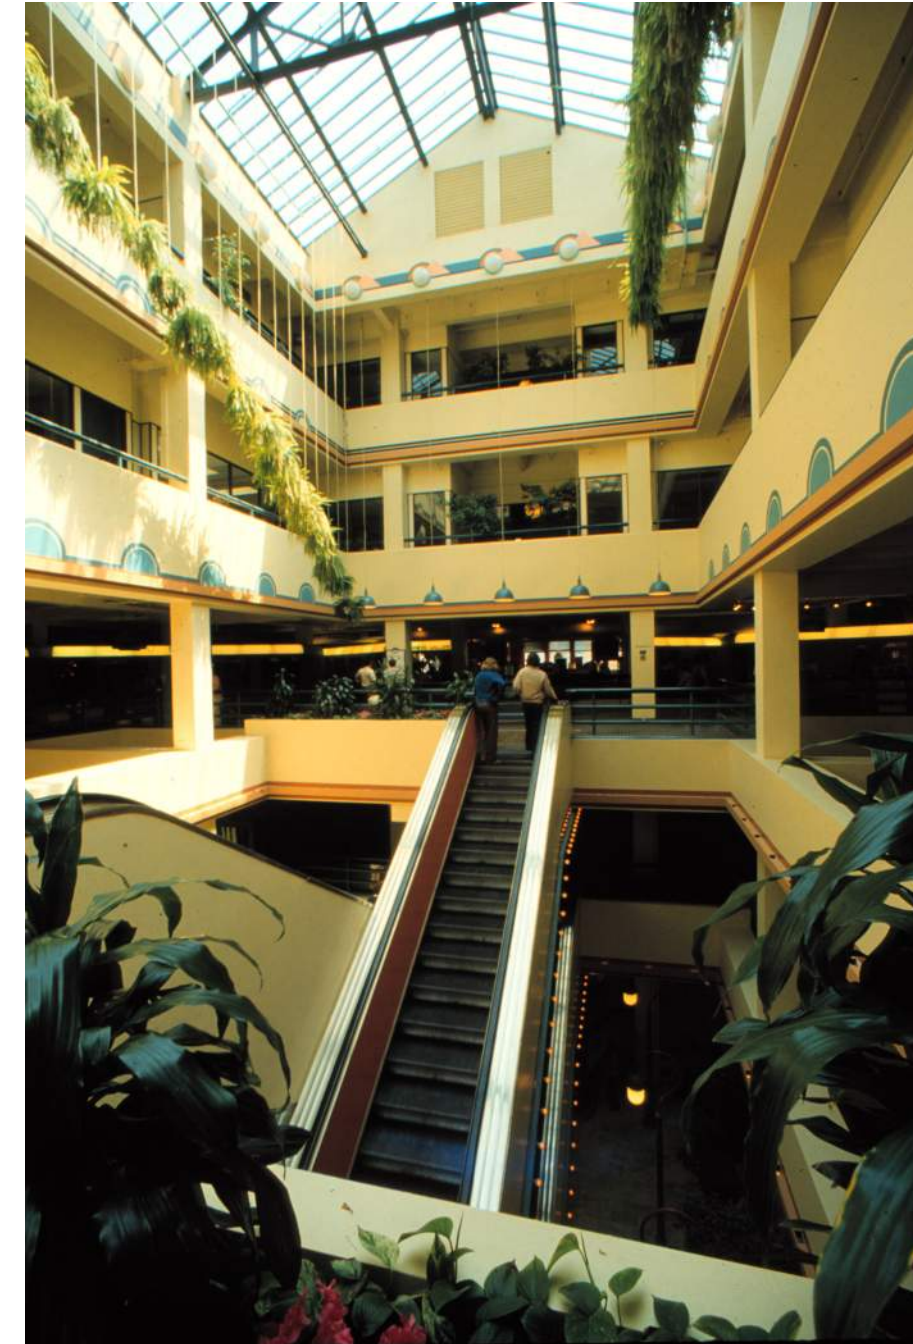


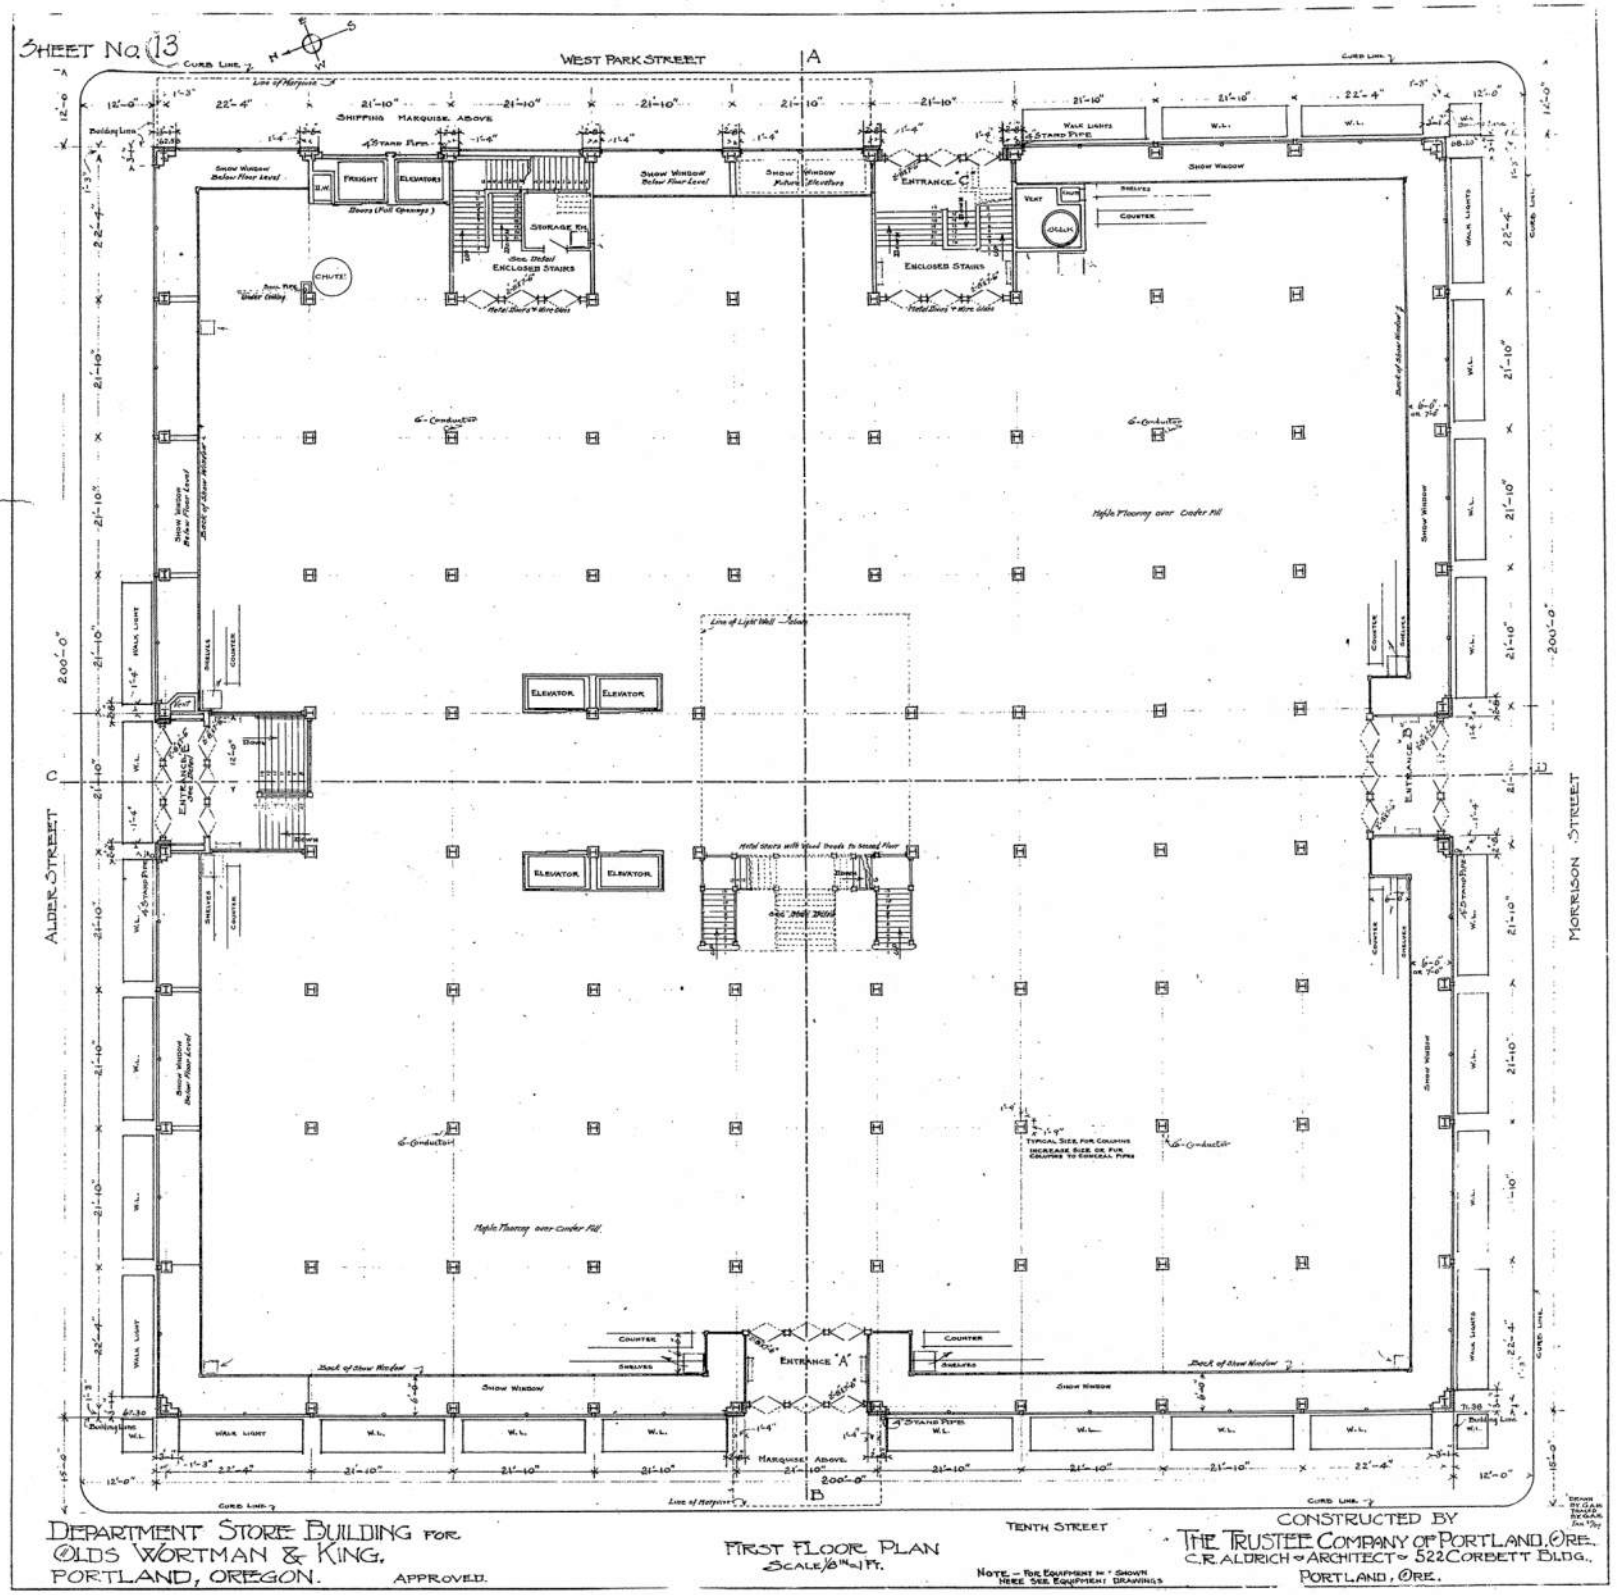


GALLERIA

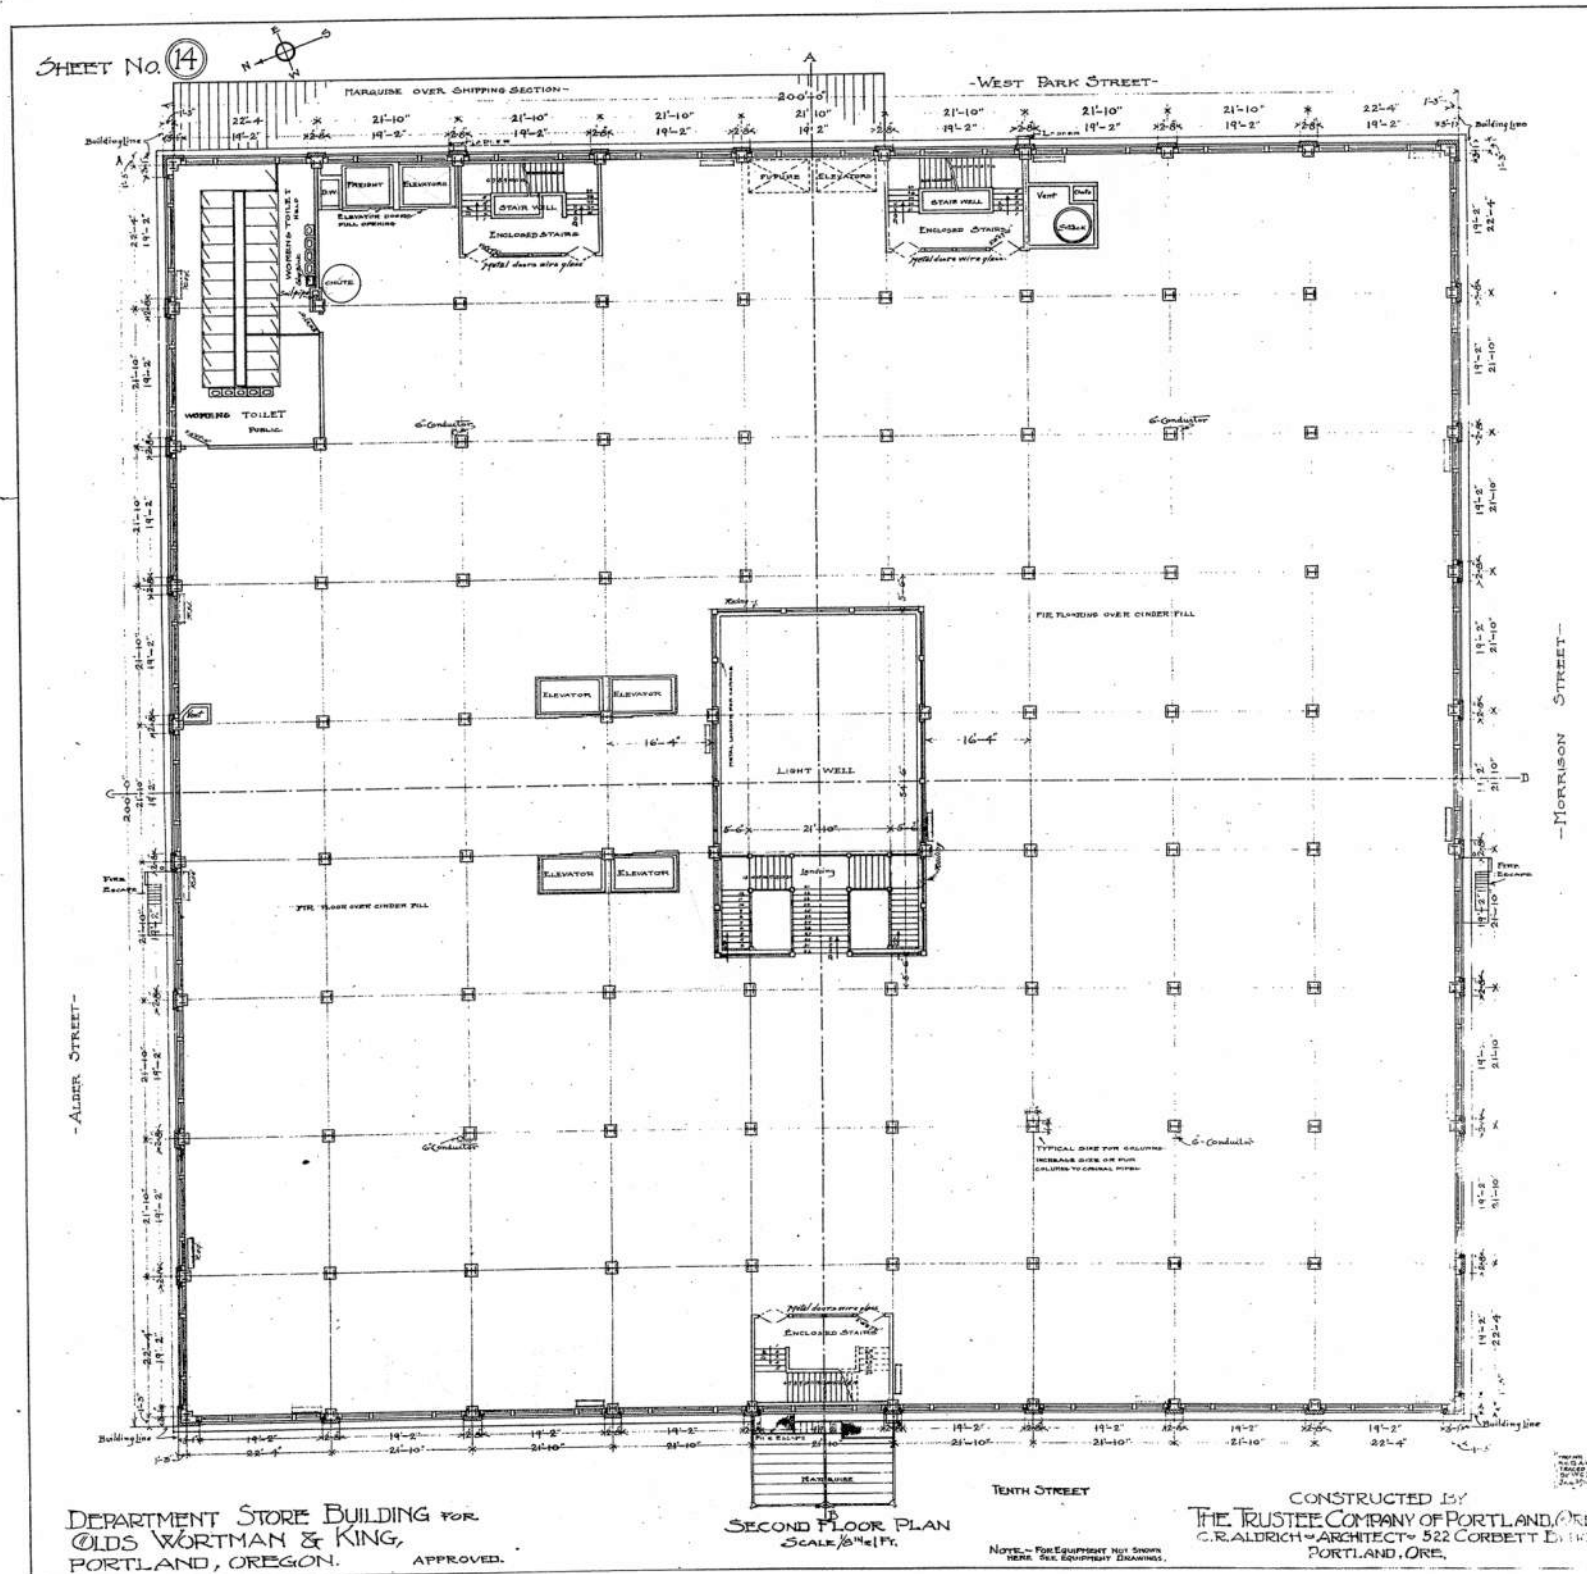

SHEET No 20

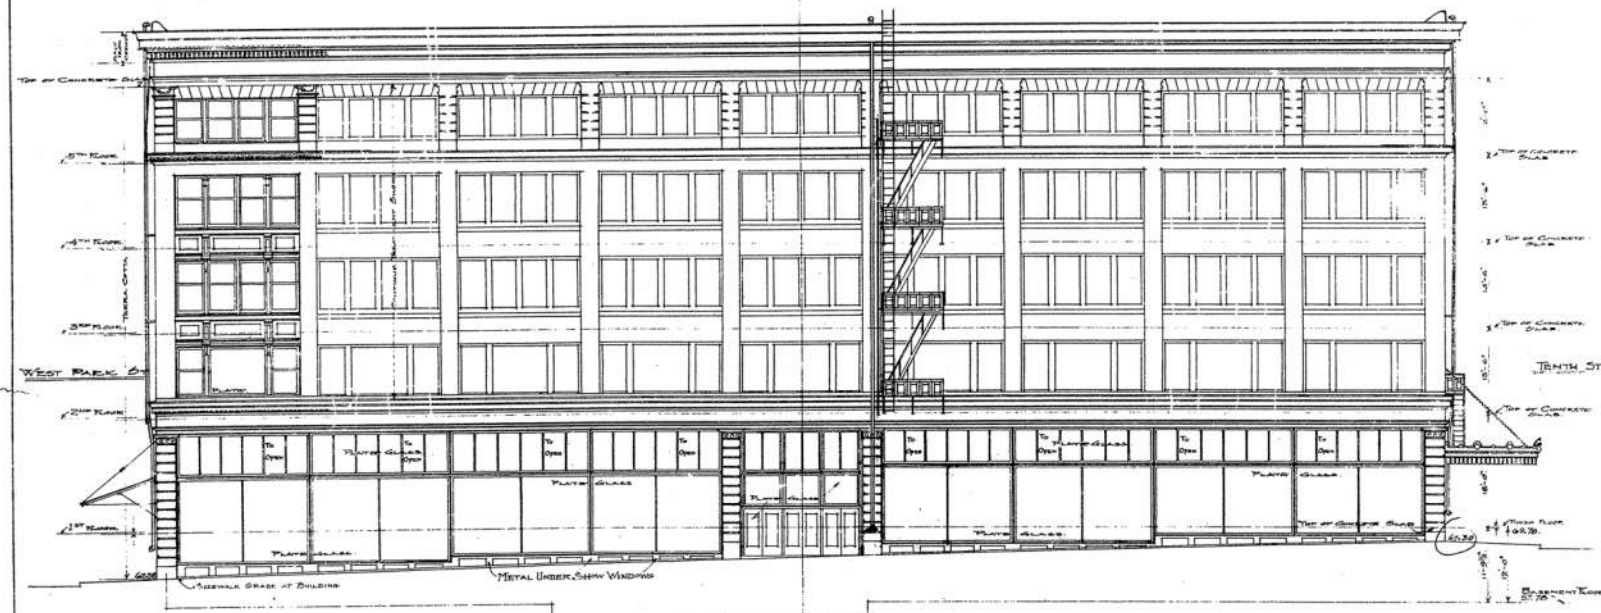

ALDER STREET FRONT

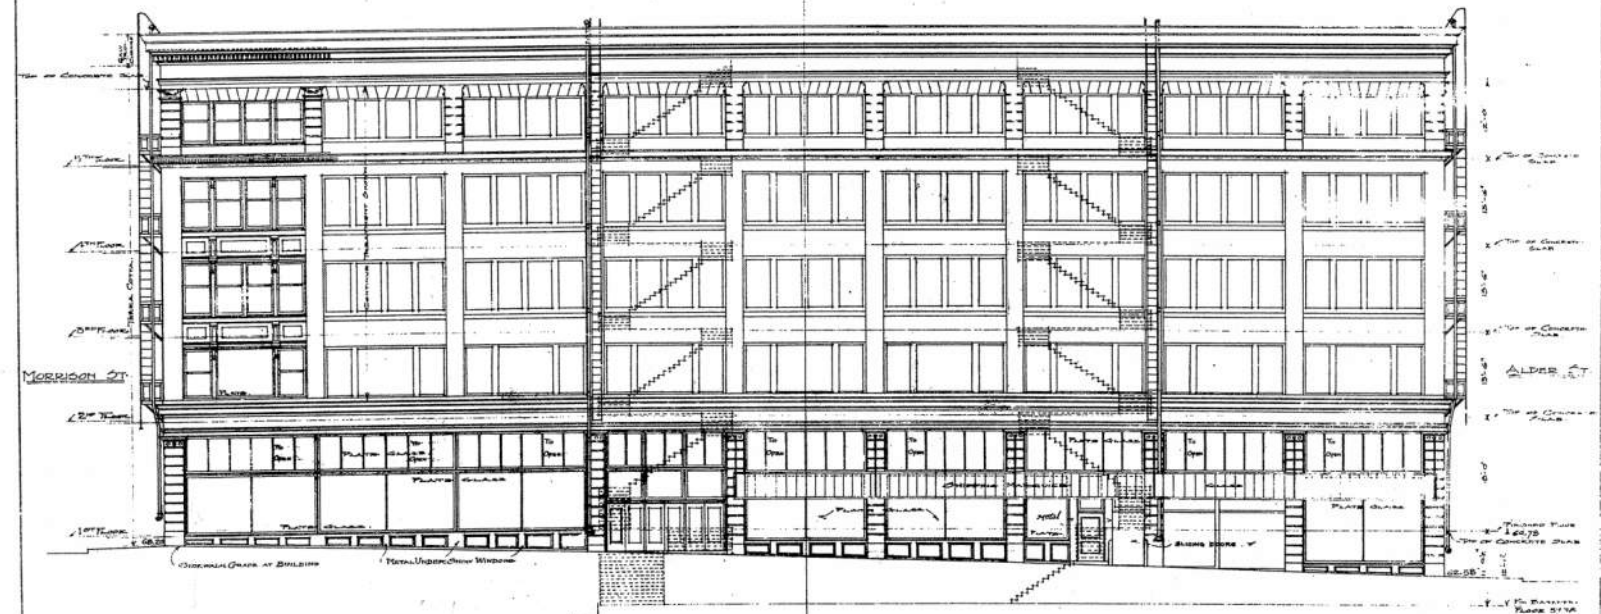


WEST PARK FRONT

DEPARTMENT STORE BUILDING FOR
OLDS WORTMAN & KING
PORTLAND, OREGON


NOTE: PROVIDE ANCHORS FOR MARQUEE AT
ENTRANCES A, B, C AND E AND FOR
SHOPPING DECKS, ALSO FOR FIRE
ENCLOSURE, LADDERS AND STAIRS ETC.

CONSTRUCTED BY
THE TRUSTEE COMPANY OF PORTLAND ORE.
C. B. ALDRICH - ARCHITECT - 522 CORBETT BLDG.
PORTLAND, ORE.

SHEET No (21)

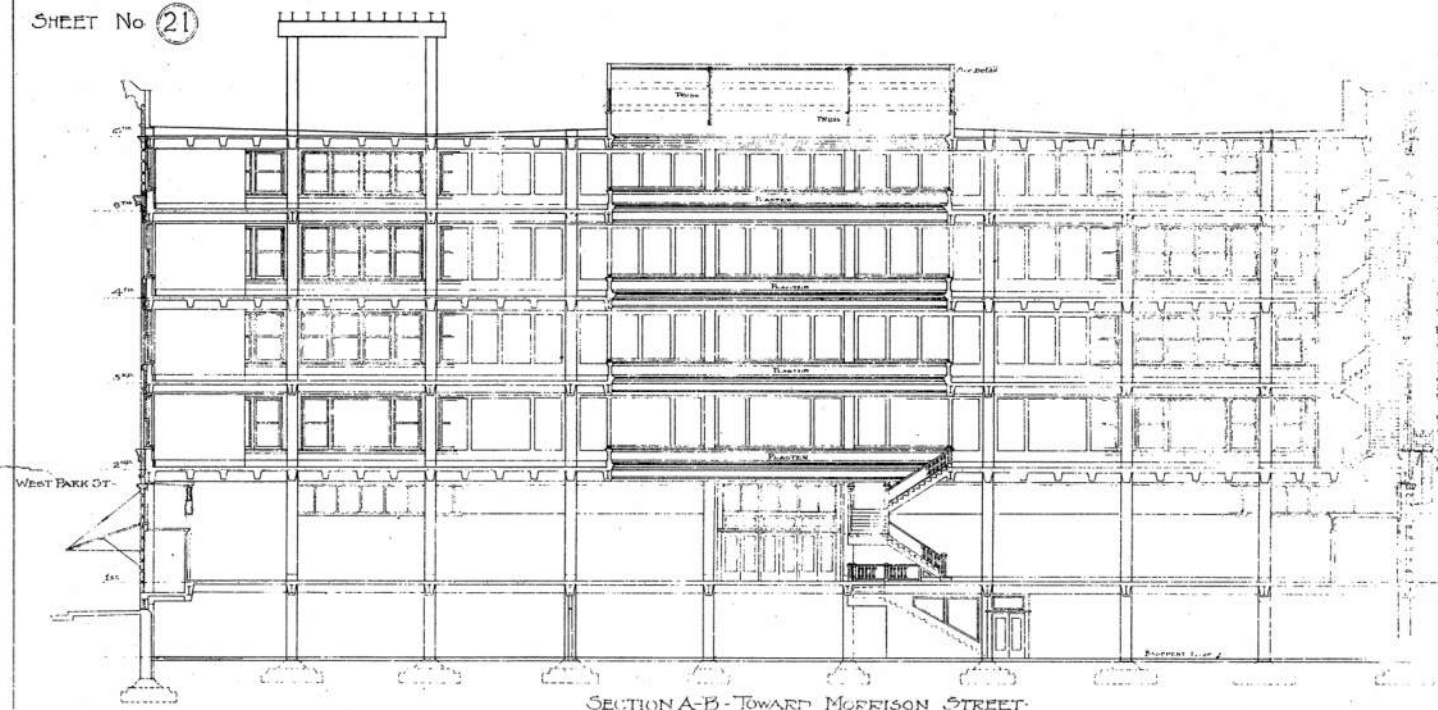

SECTION A-B TOWARD MORRISON STREET

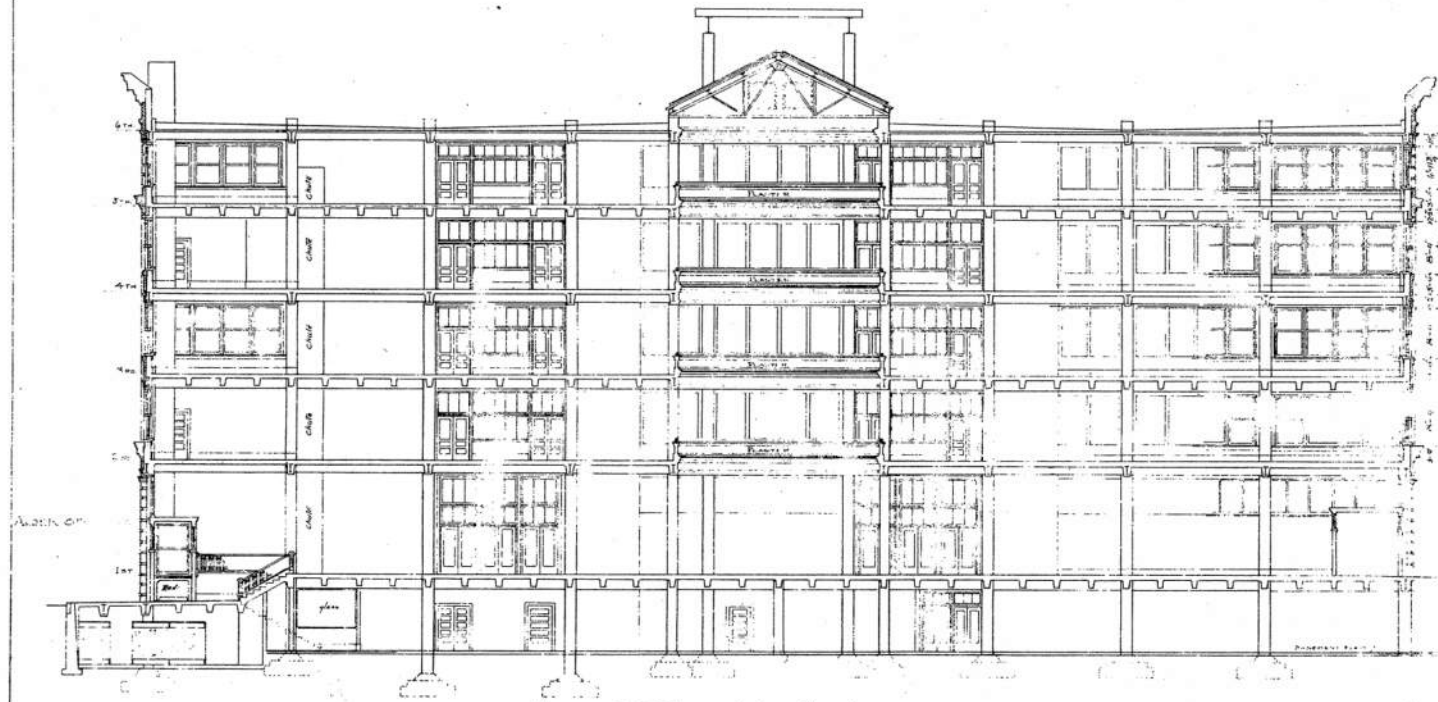

SECTION C-D TOWARD WEST PARK STREET

DEPARTMENT STORE BUILDING FOR
OLEN WORTMAN & KING,
PORTLAND, OREGON

SCALE 1/8" = 1'-0"

NOTE - SPINDLES SYSTEM FOR EACH
STORY BELOW CEILING.
NOTE - FOR EQUIPMENT SEE SEPARATE
PLANS FOR EQUIPMENT DRAWINGS

CONSTRUCTED BY
THE TRUSTEE COMPANY OF PORTLAND
C. RALDRICH - ARCHT. 522 COMMERCE
PORTLAND, ORE.

A PERMITTED





Water Tower



Skylights



Mechanical Equipment





Elevator Overrun








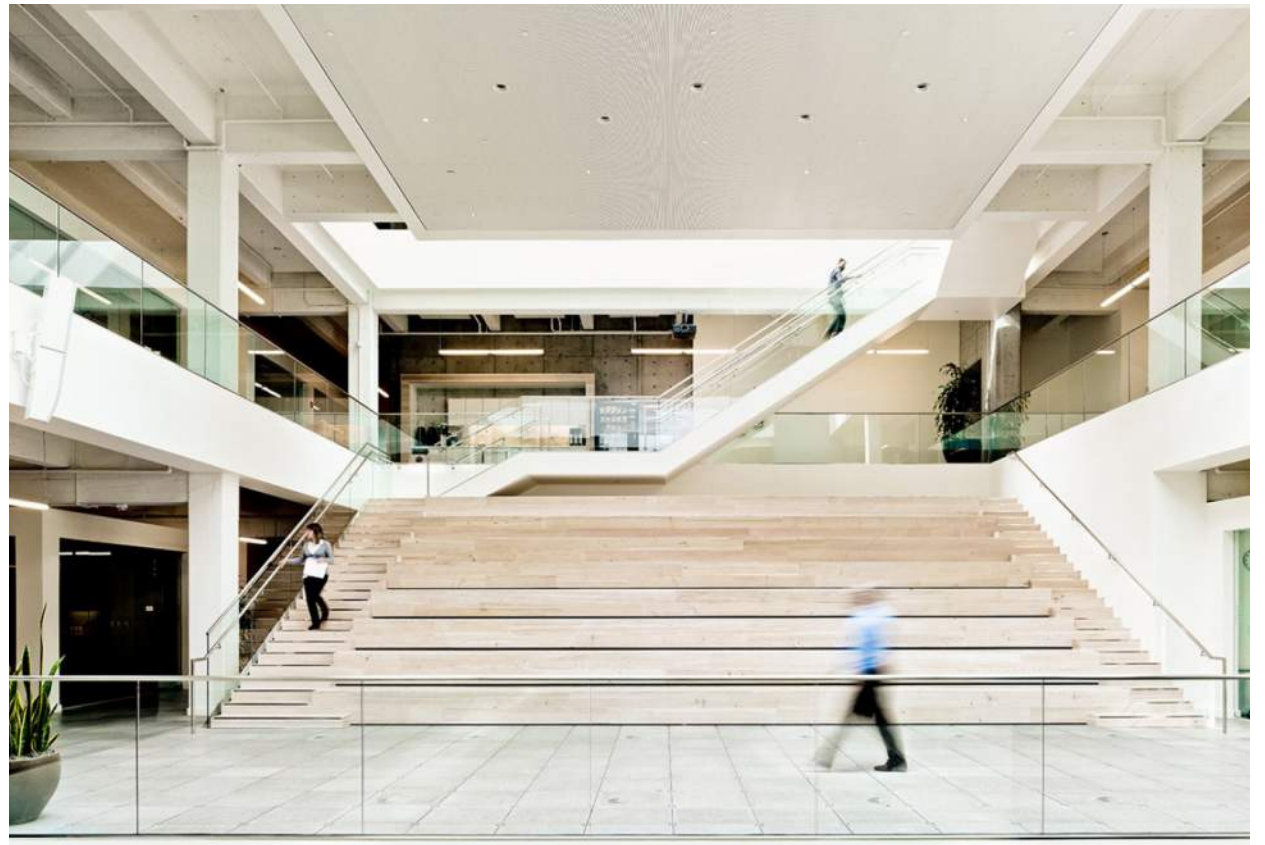


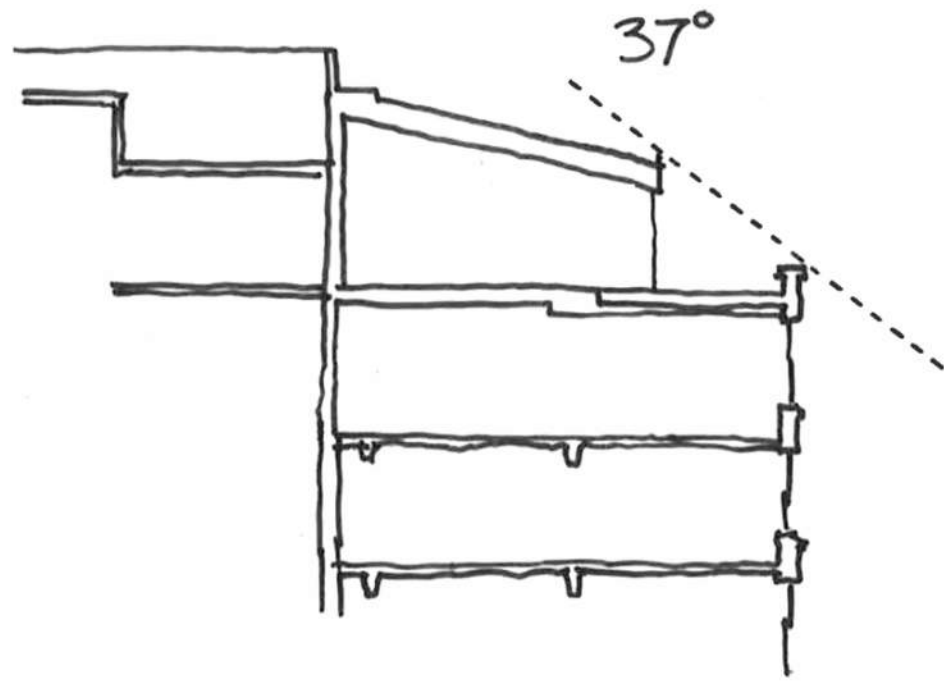


THE CRANE BUILDING

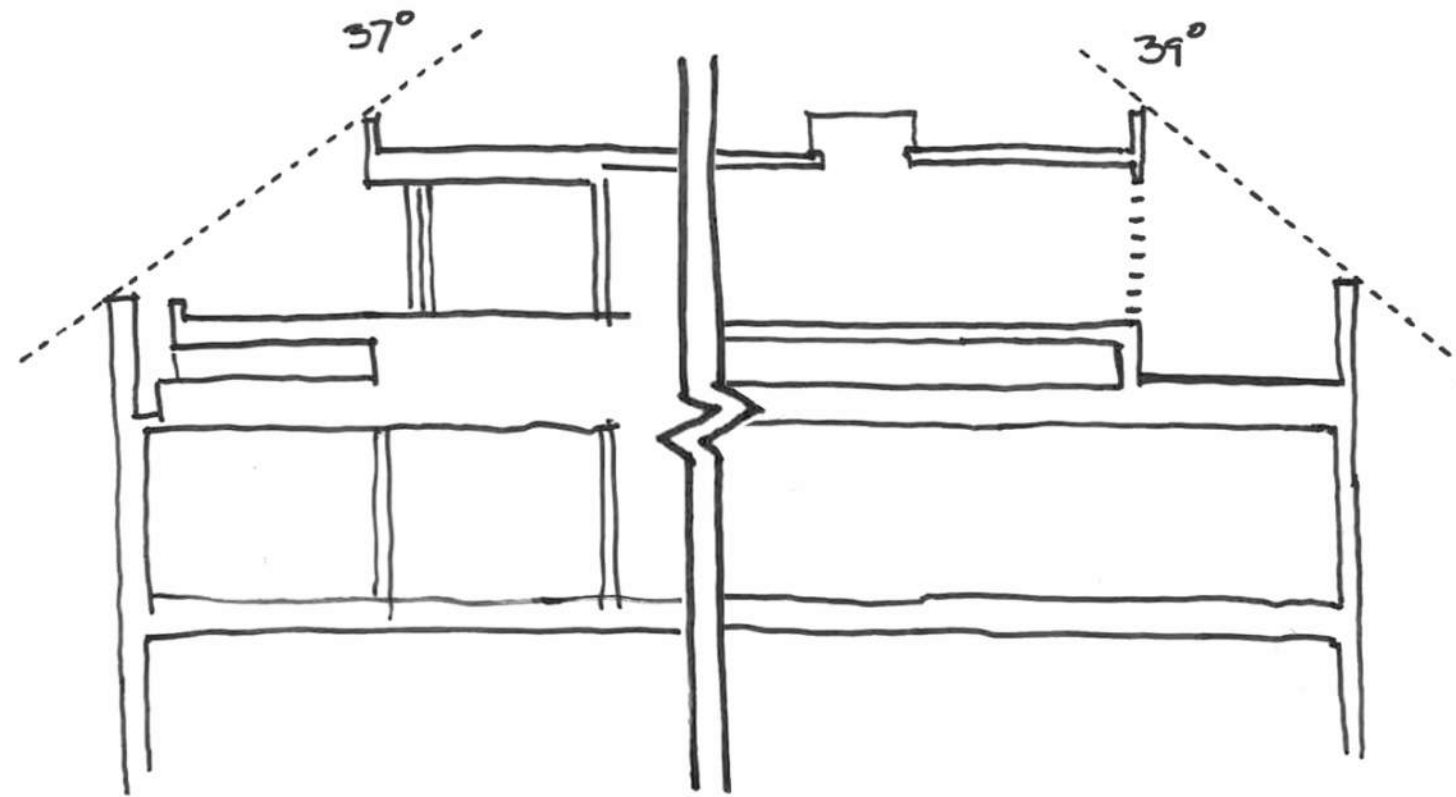


THE WIEDEN & KENNEDY BUILDING

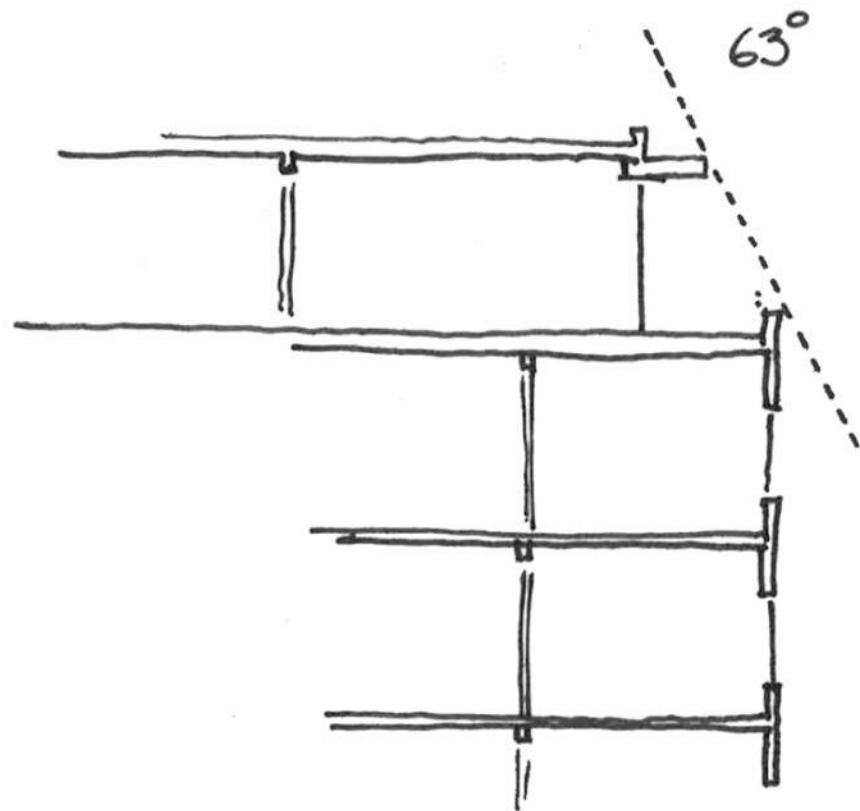


THE RESERVE

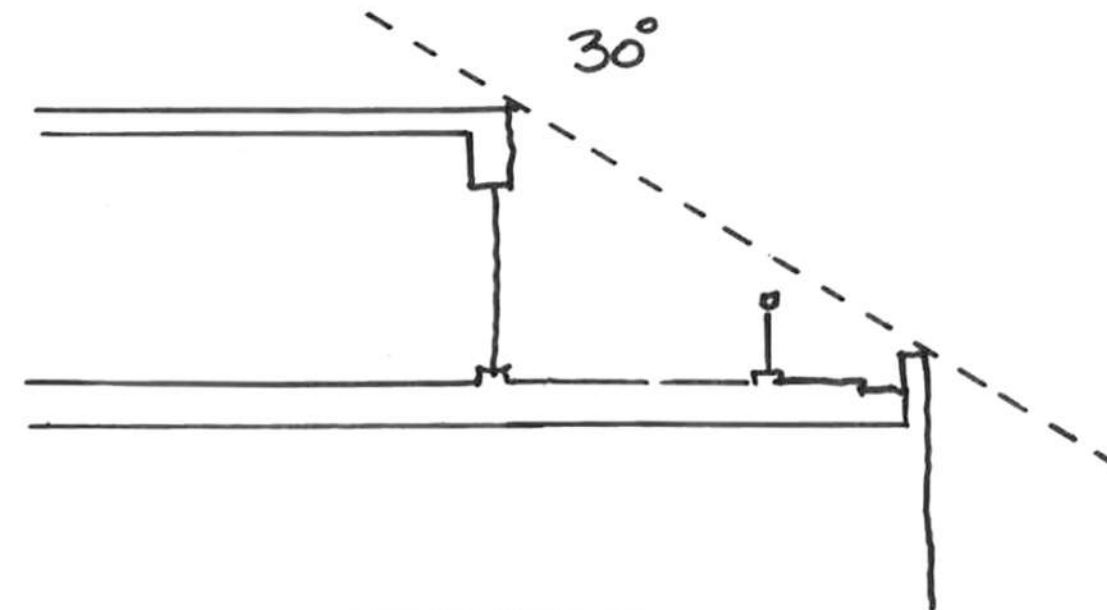


VESTAS (NORTH)

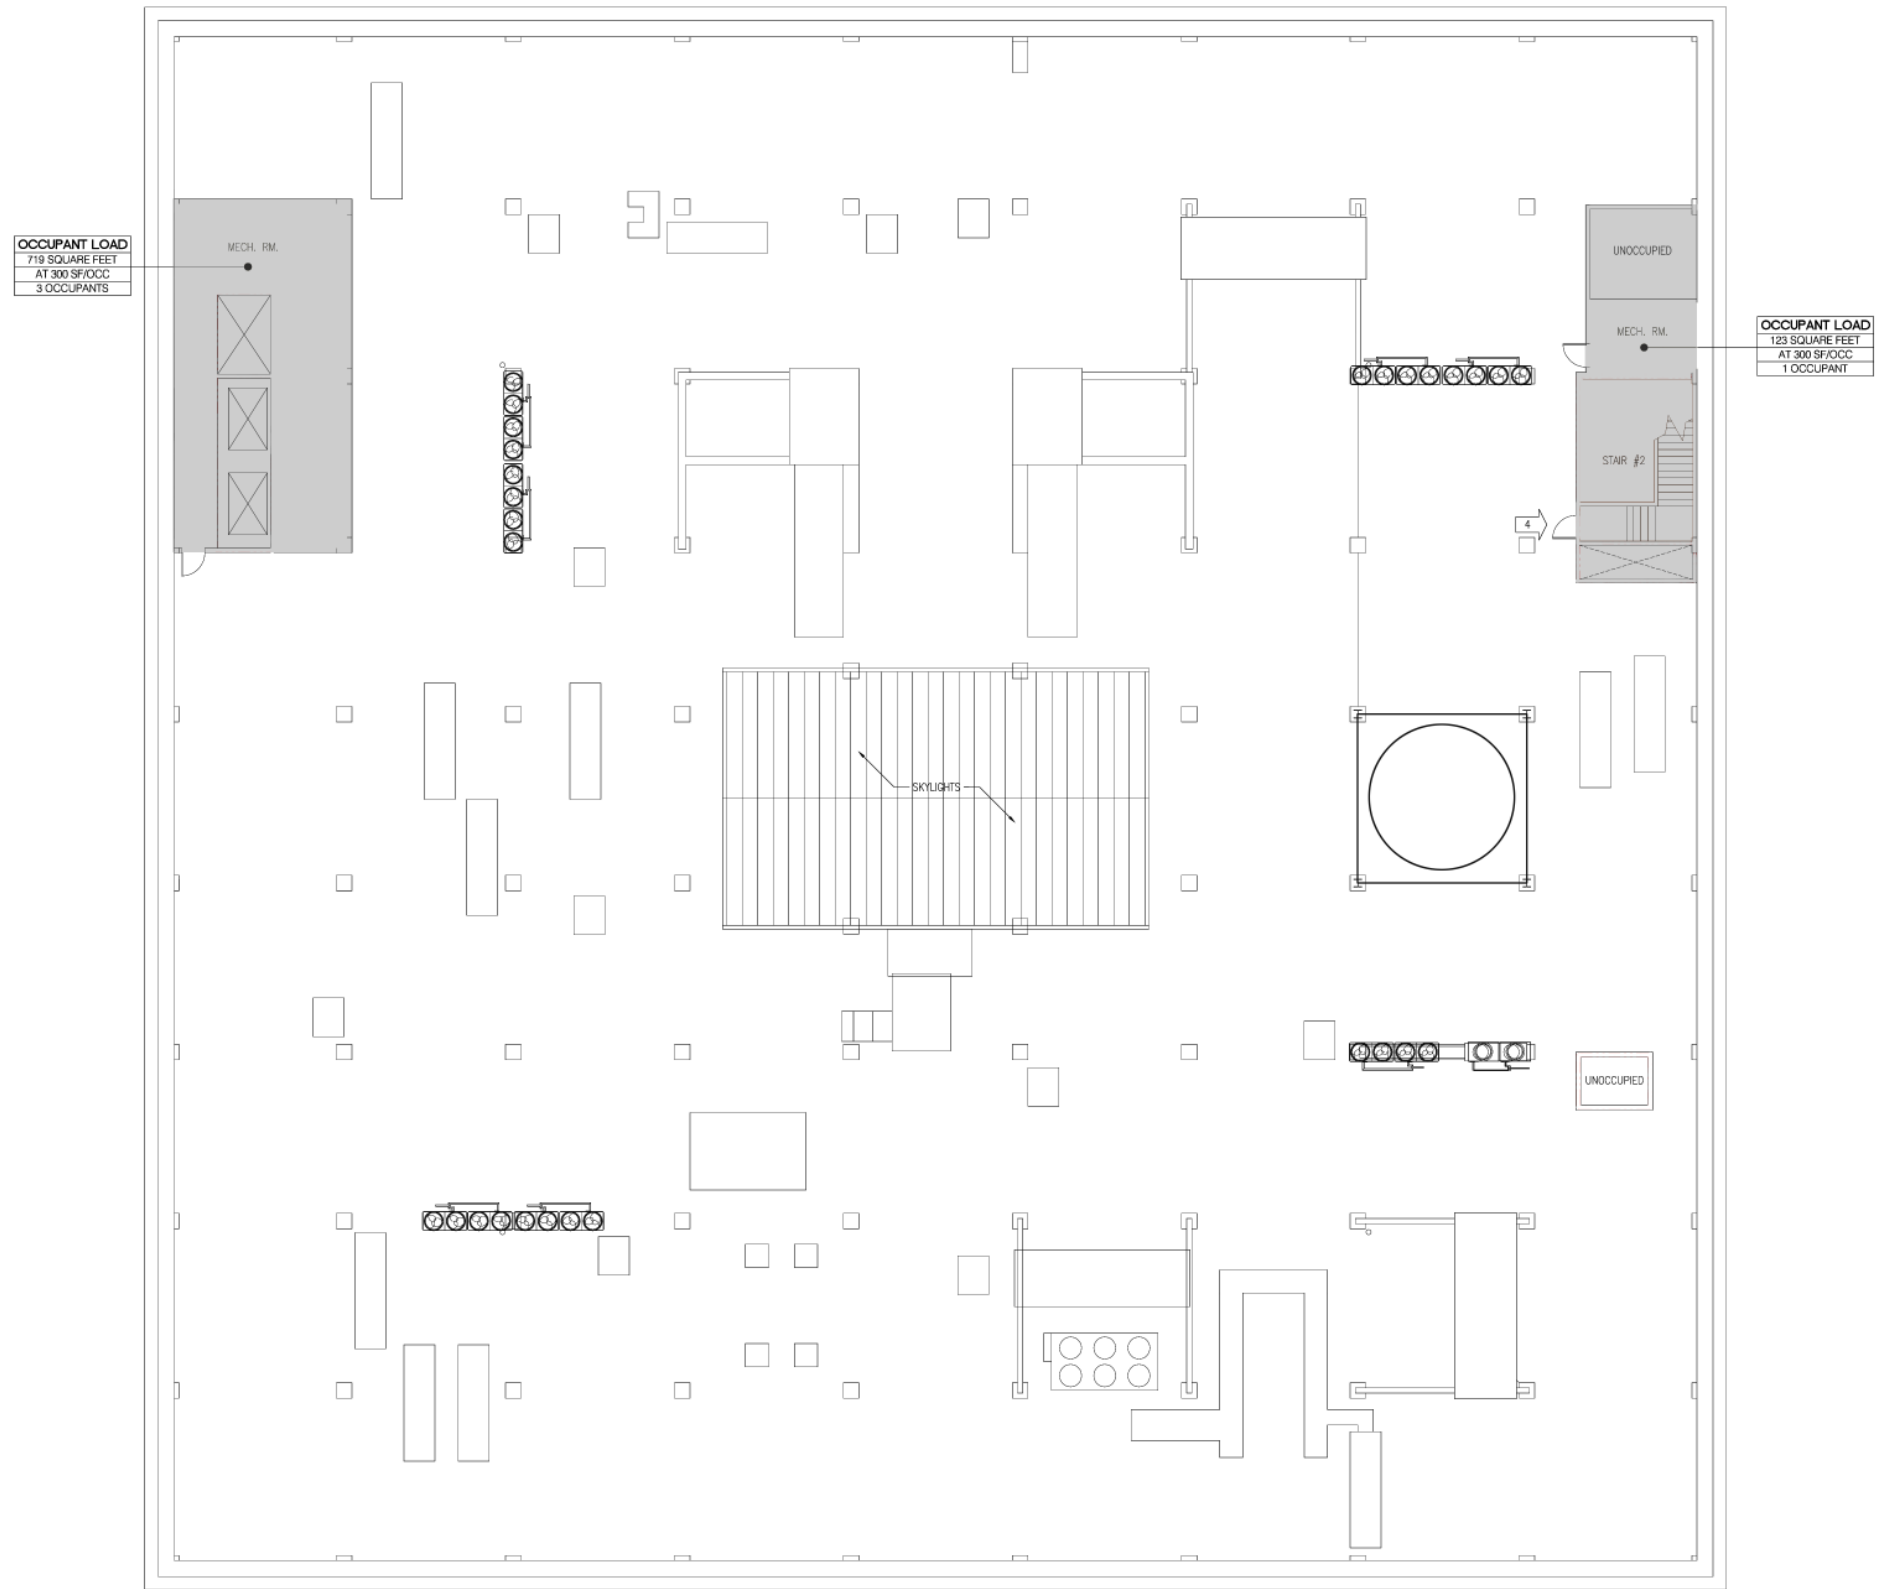


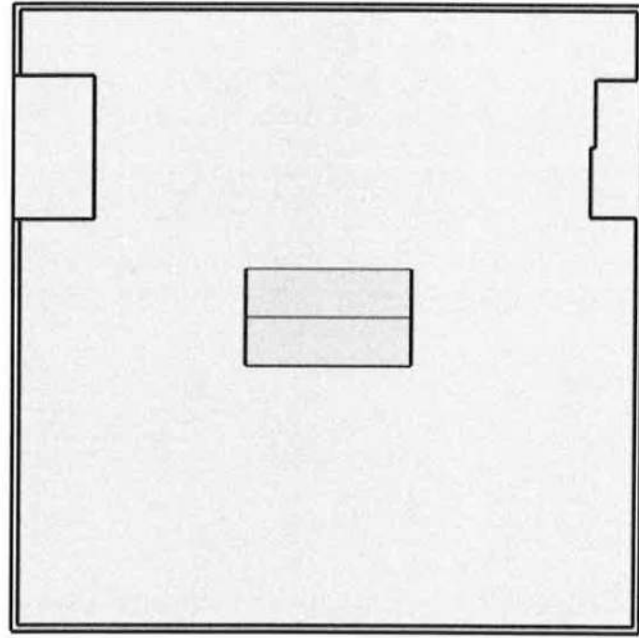


EXISTING ROOF PLAN

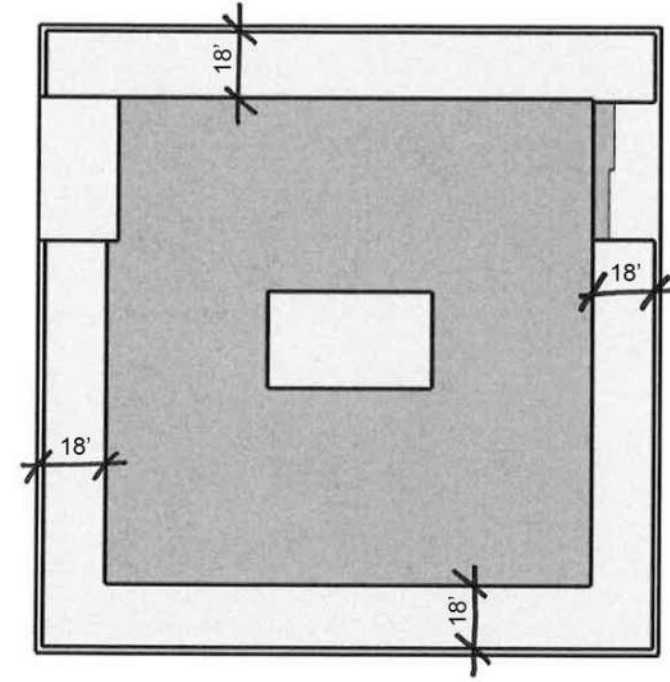


PENTHOUSE FOOTPRINT

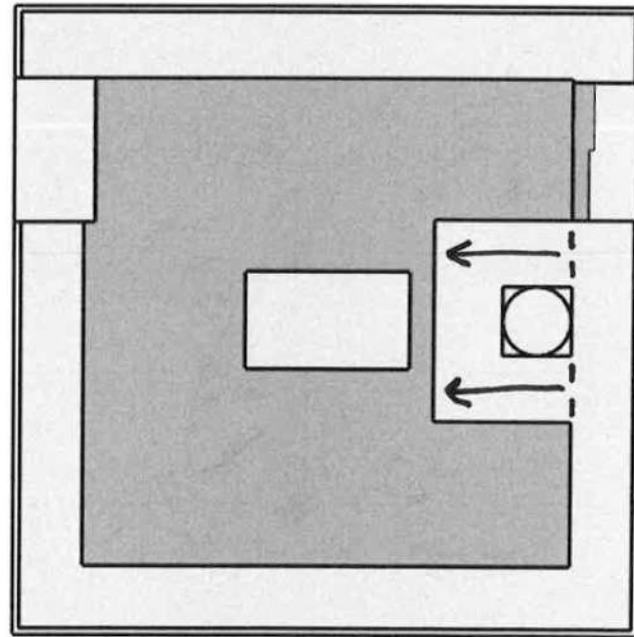

NOTCH FOR WATERTOWER

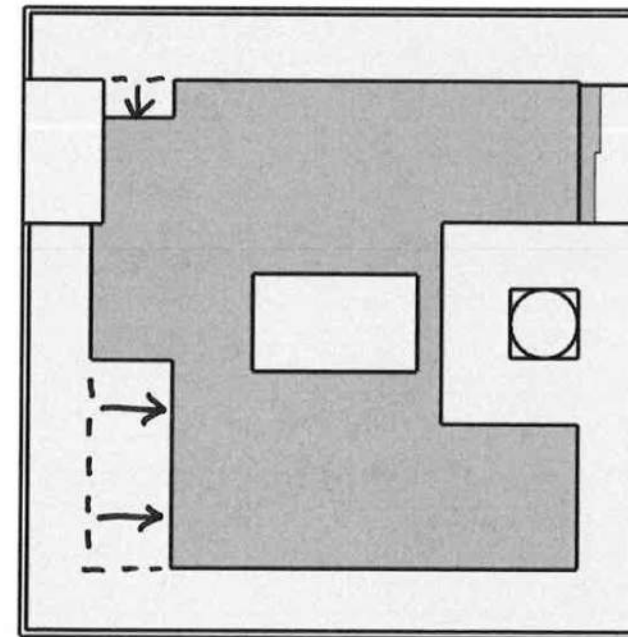

NOTCH FOR OUTDOOR TERRACES

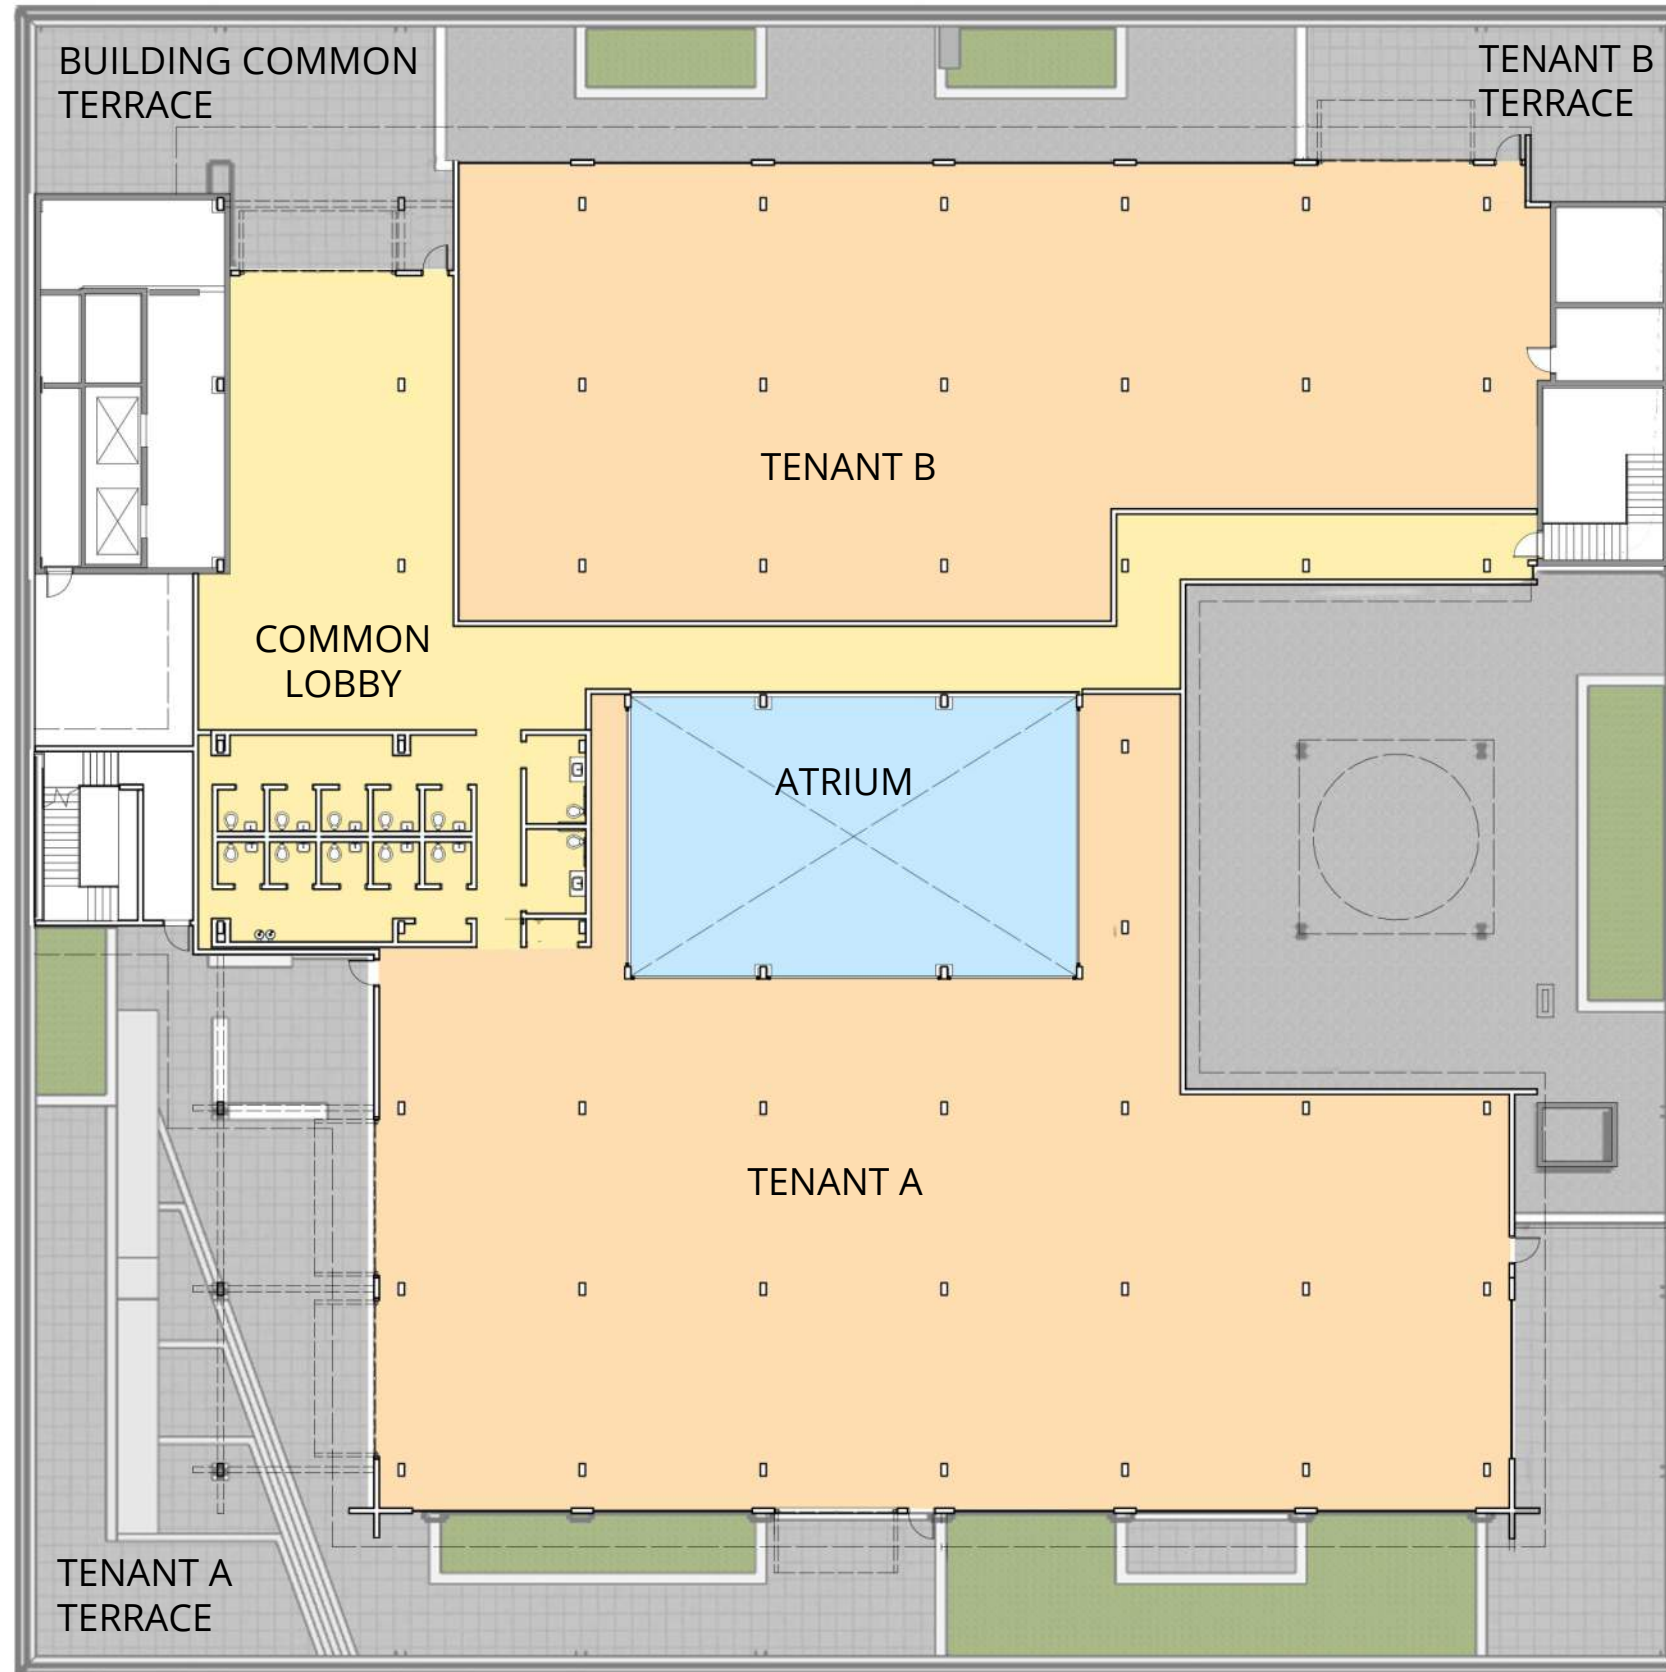


PHOTOVOLTAIC
PANELS

POTENTIAL
MECHANICAL
UNITS

ELEVATED
TERRACE


EXISTING
WATERTOWER

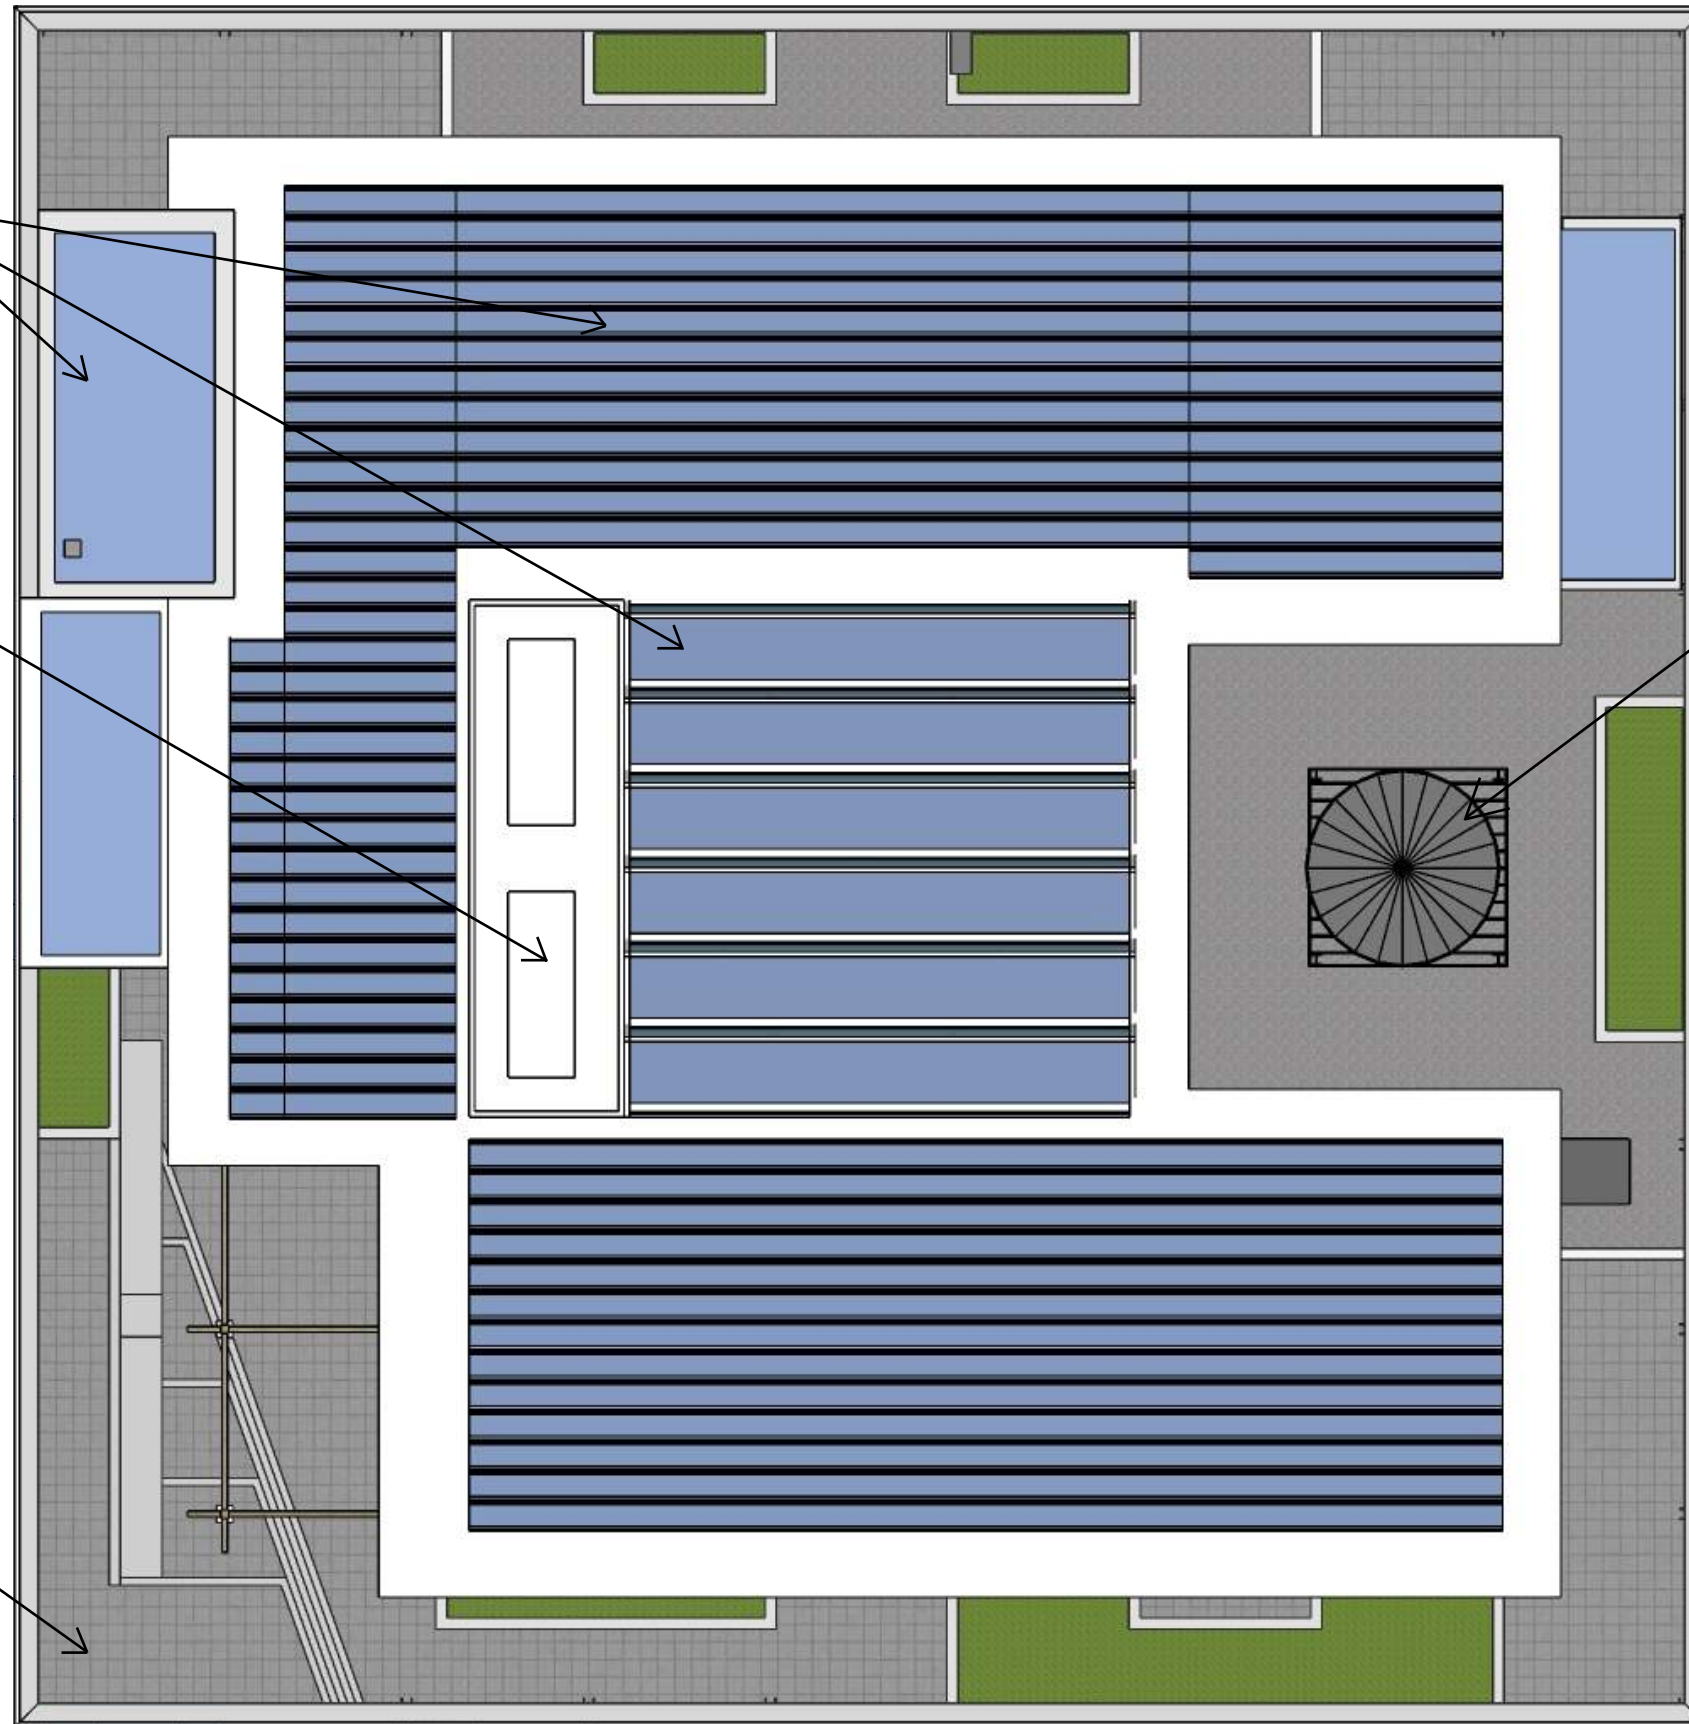



EXISTING
WATERTOWER

EXISTING ELEVATOR
OVERRUN

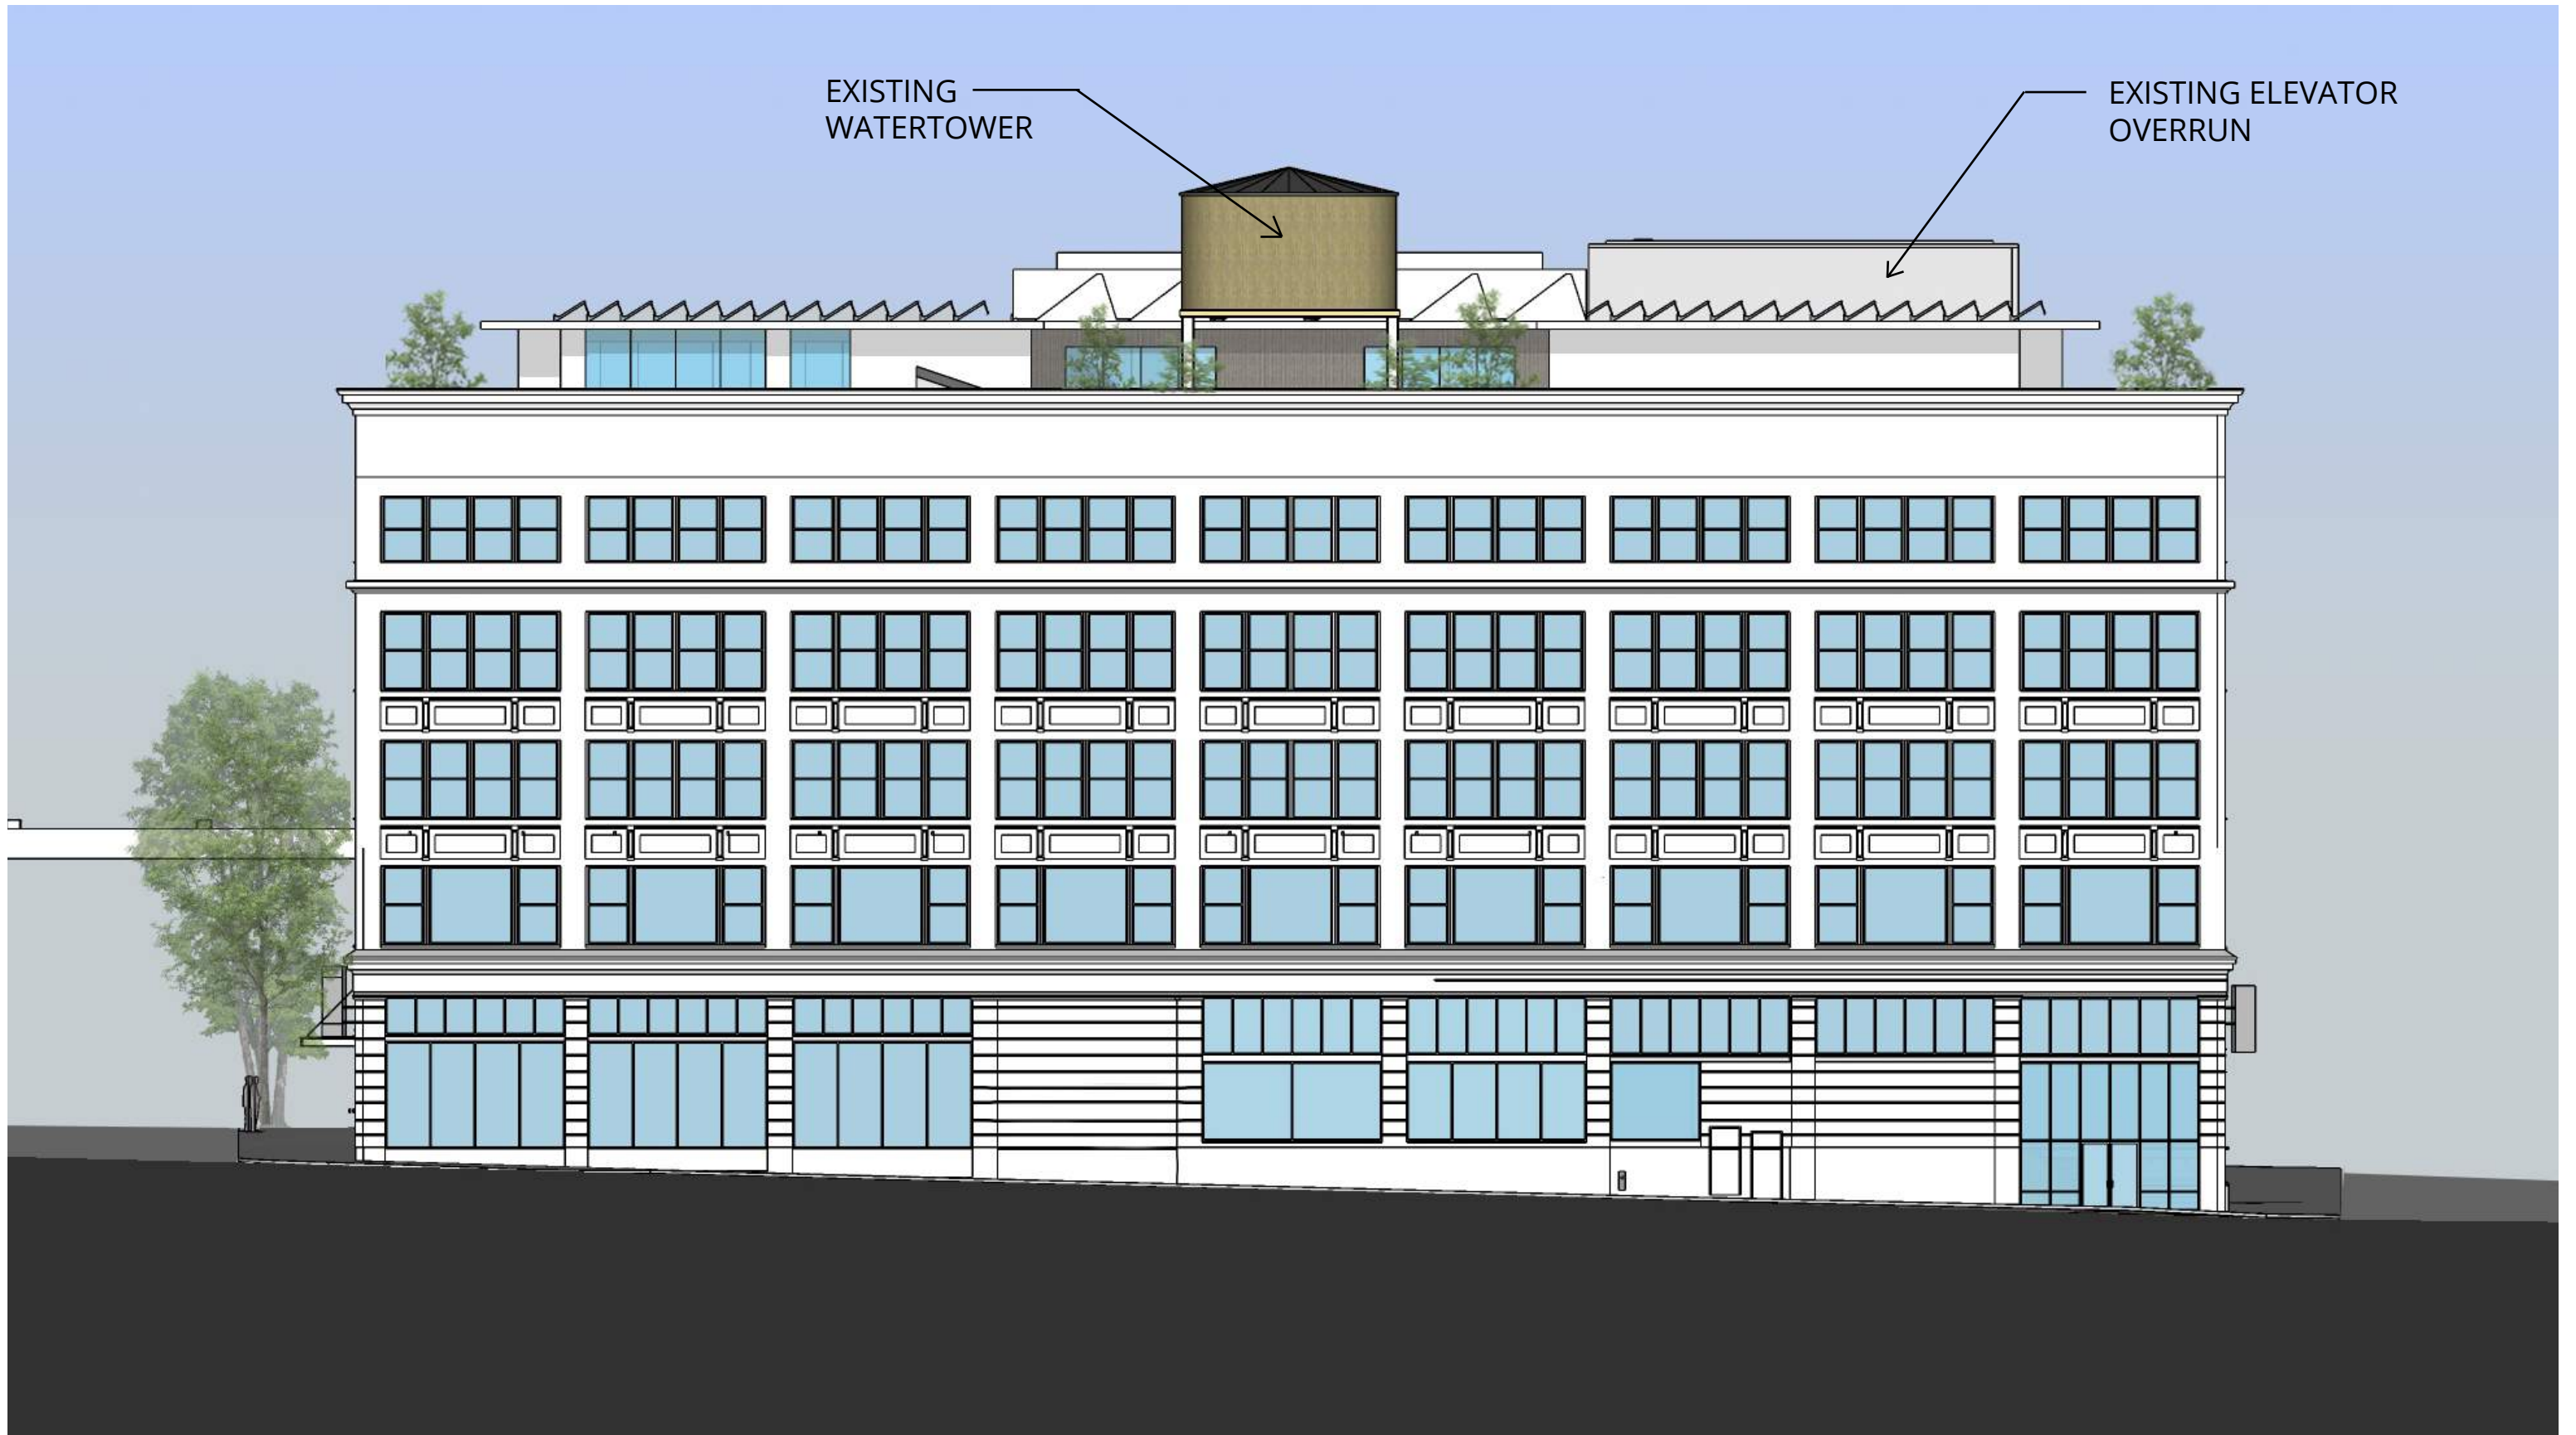

EXISTING
WATERTOWER

EXISTING ELEVATOR
OVERRUN

EXISTING ELEVATOR
OVERRUN

EXISTING
WATERTOWER








EXISTING ELEVATOR
OVERRUN


EXISTING
WATERTOWER




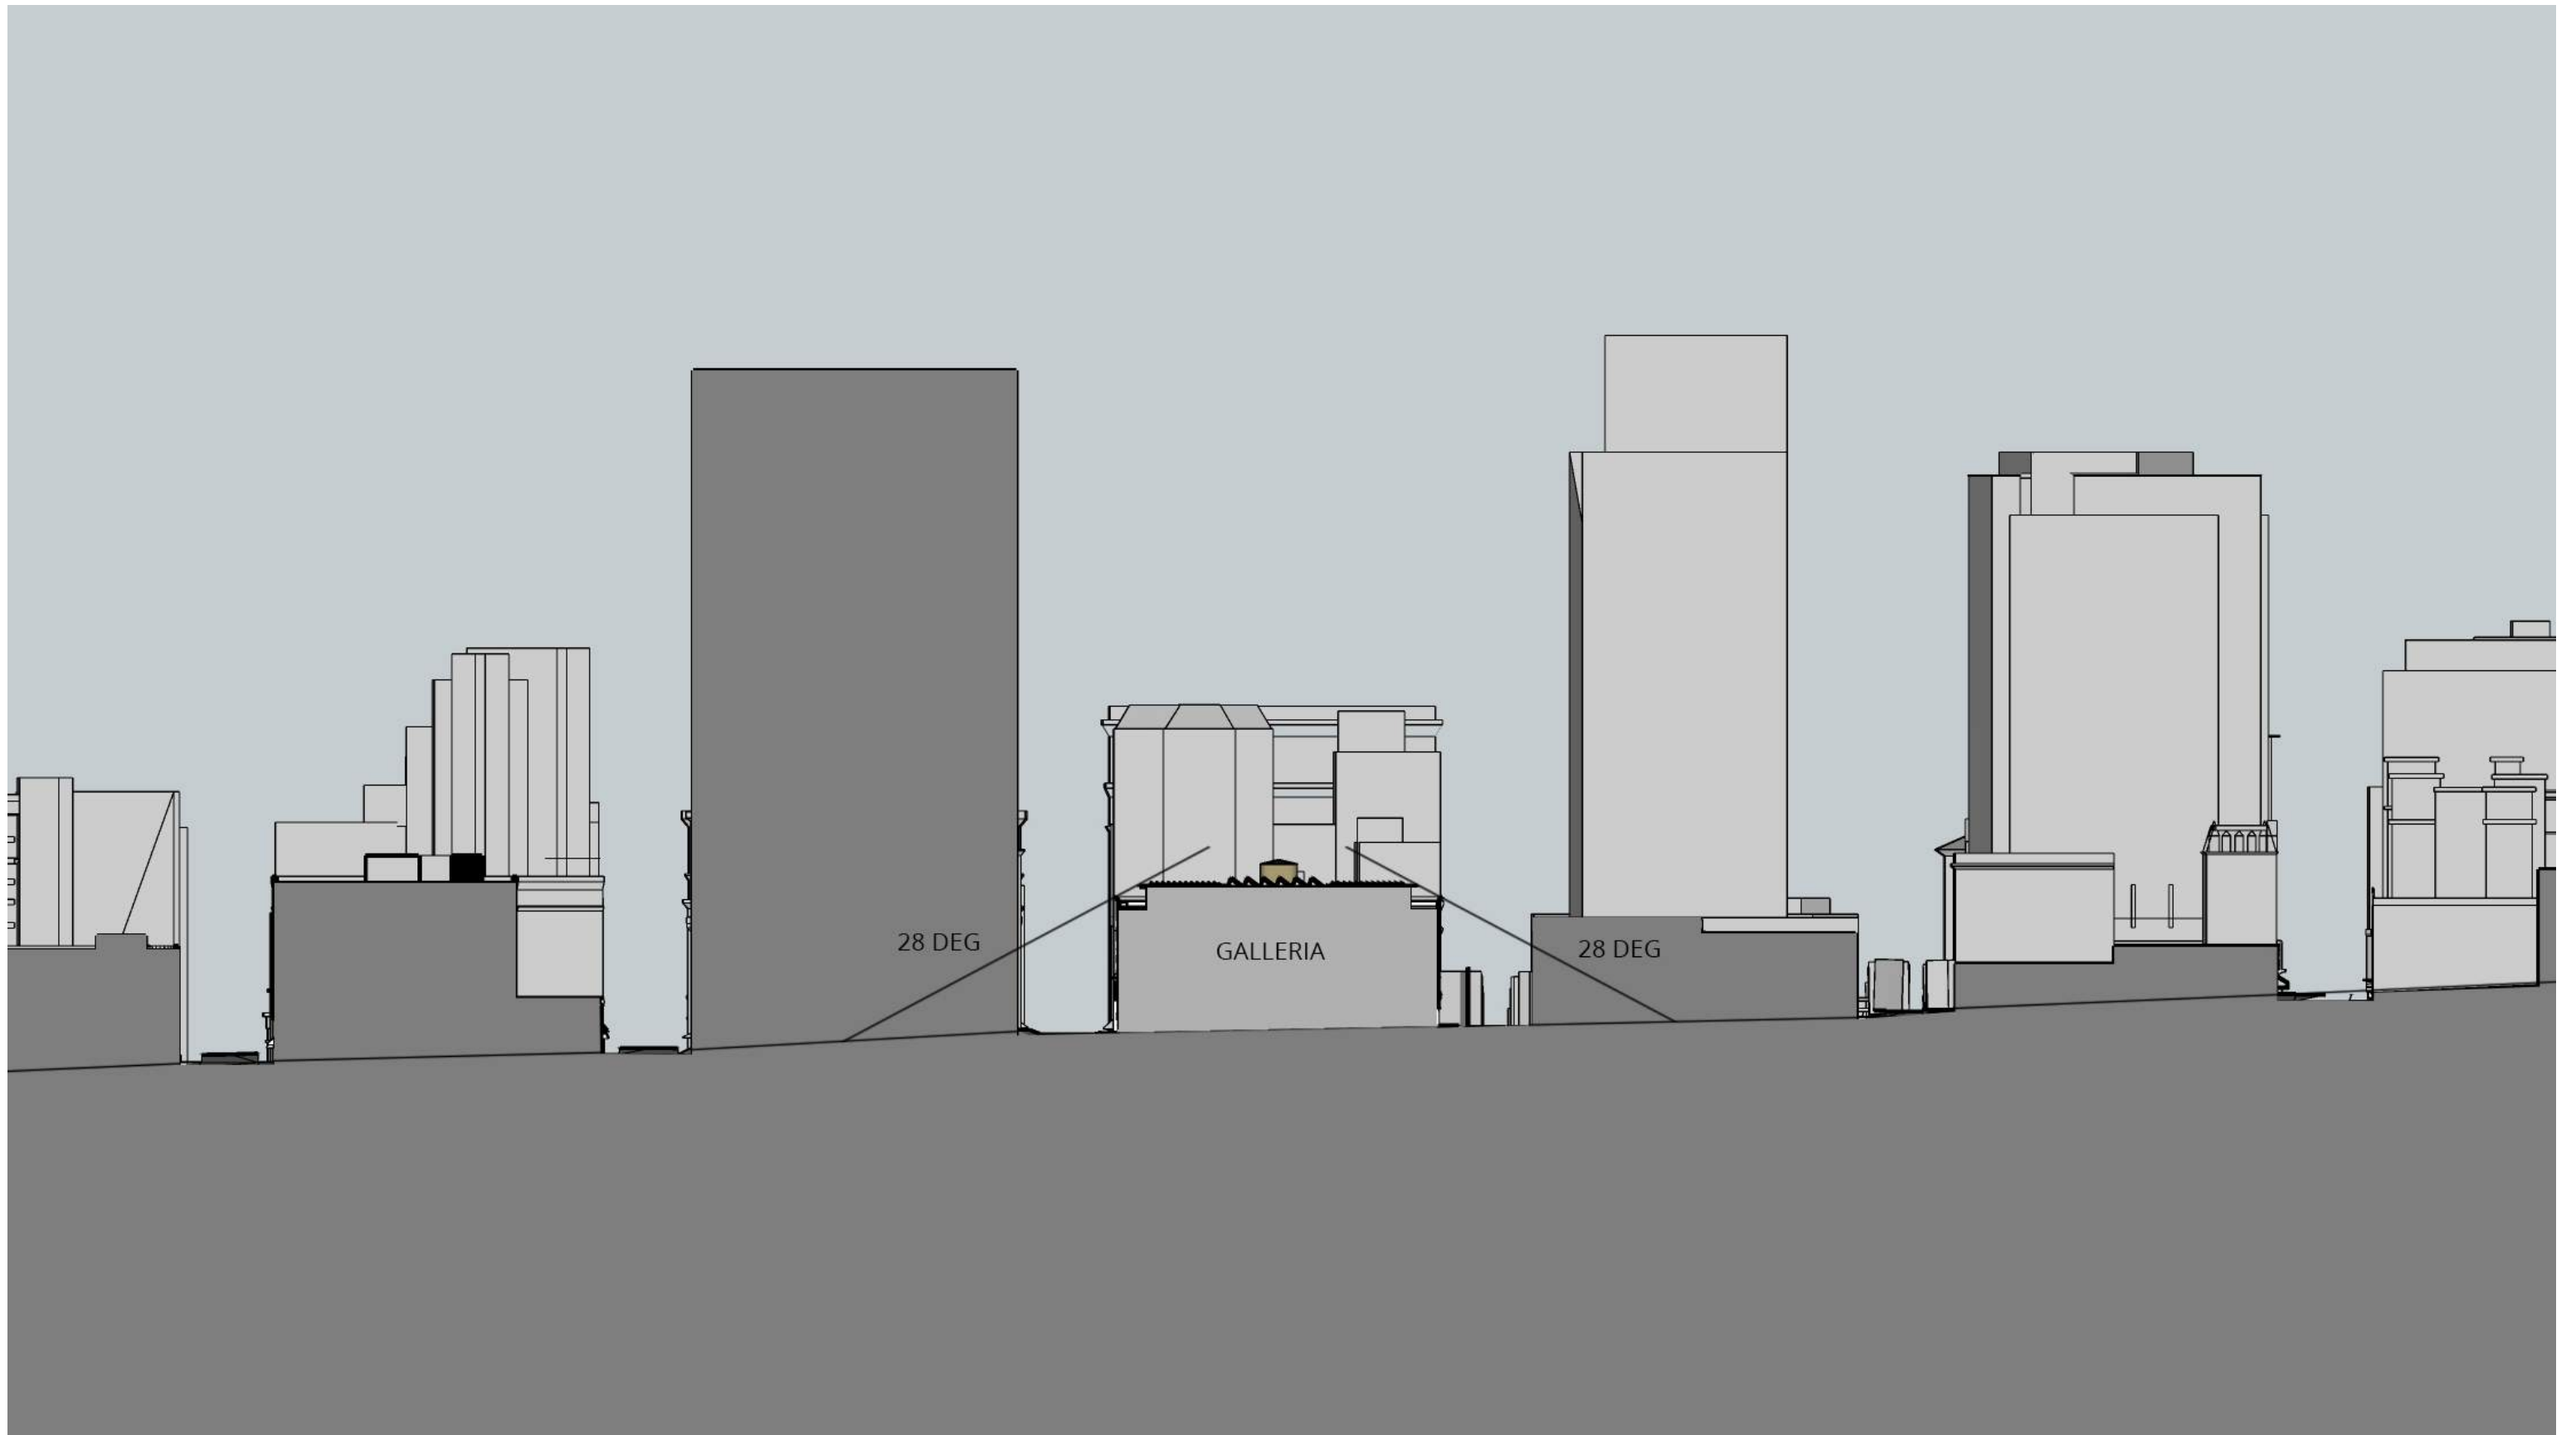


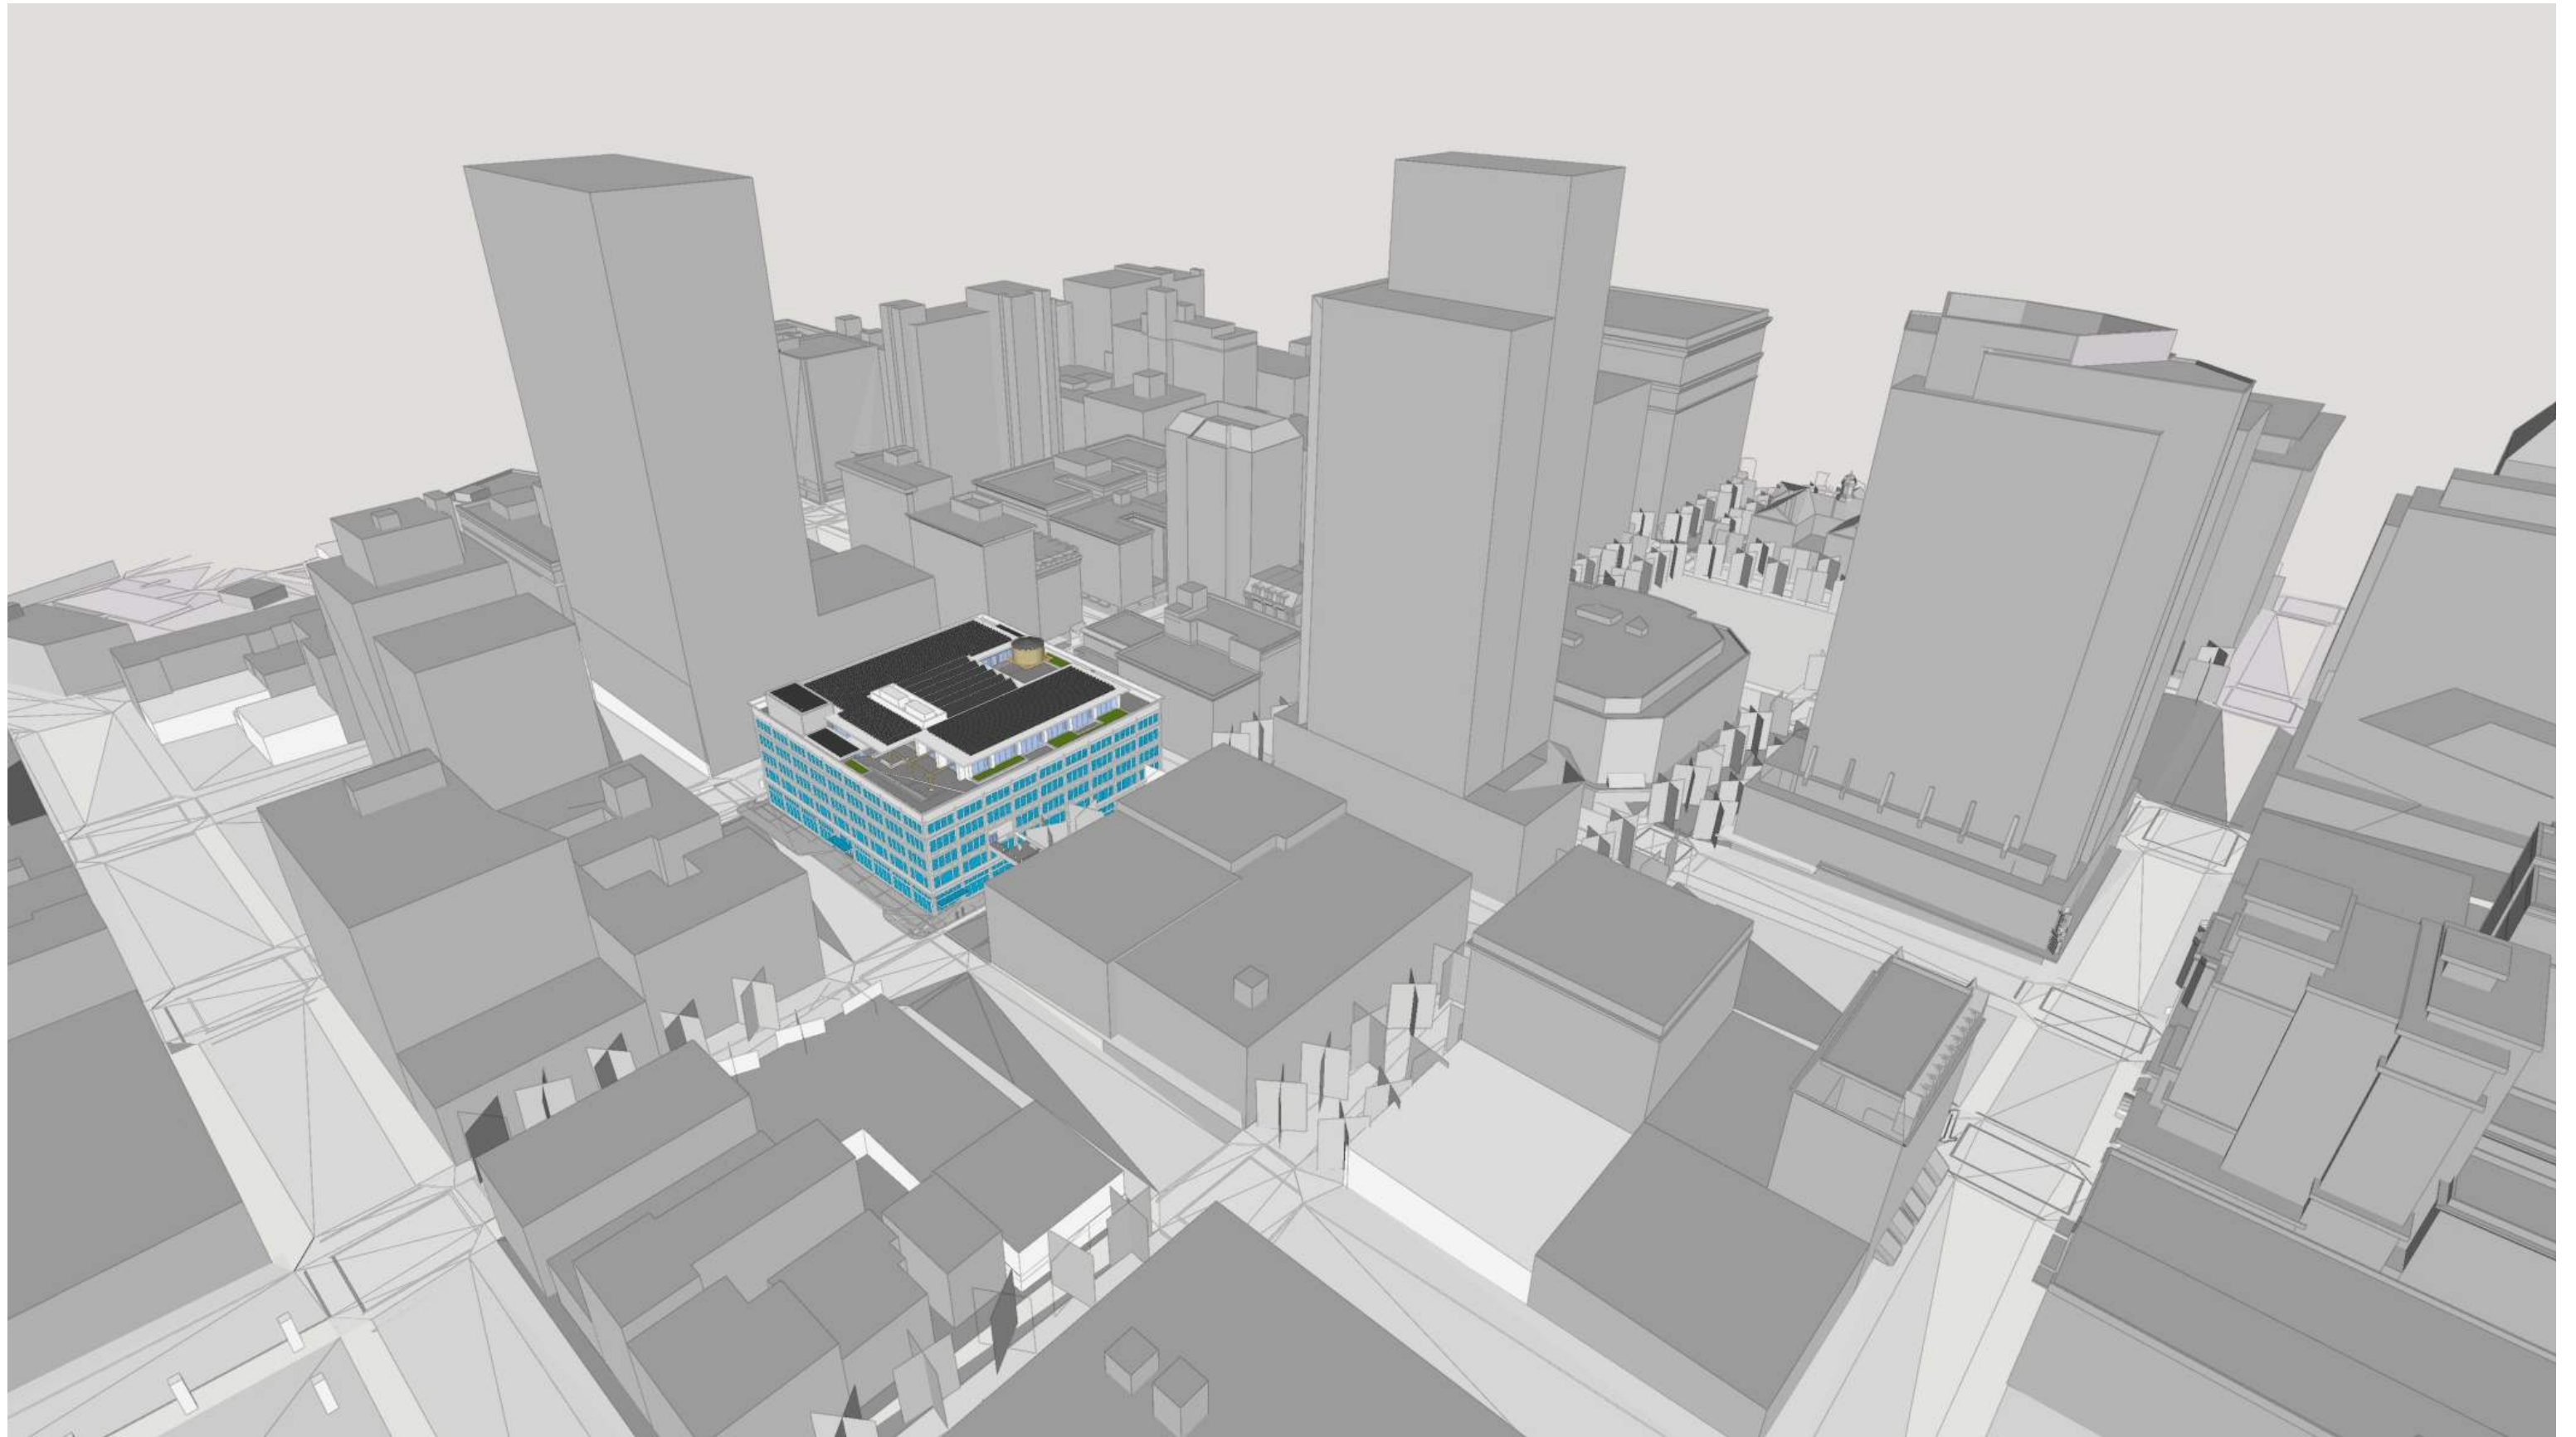

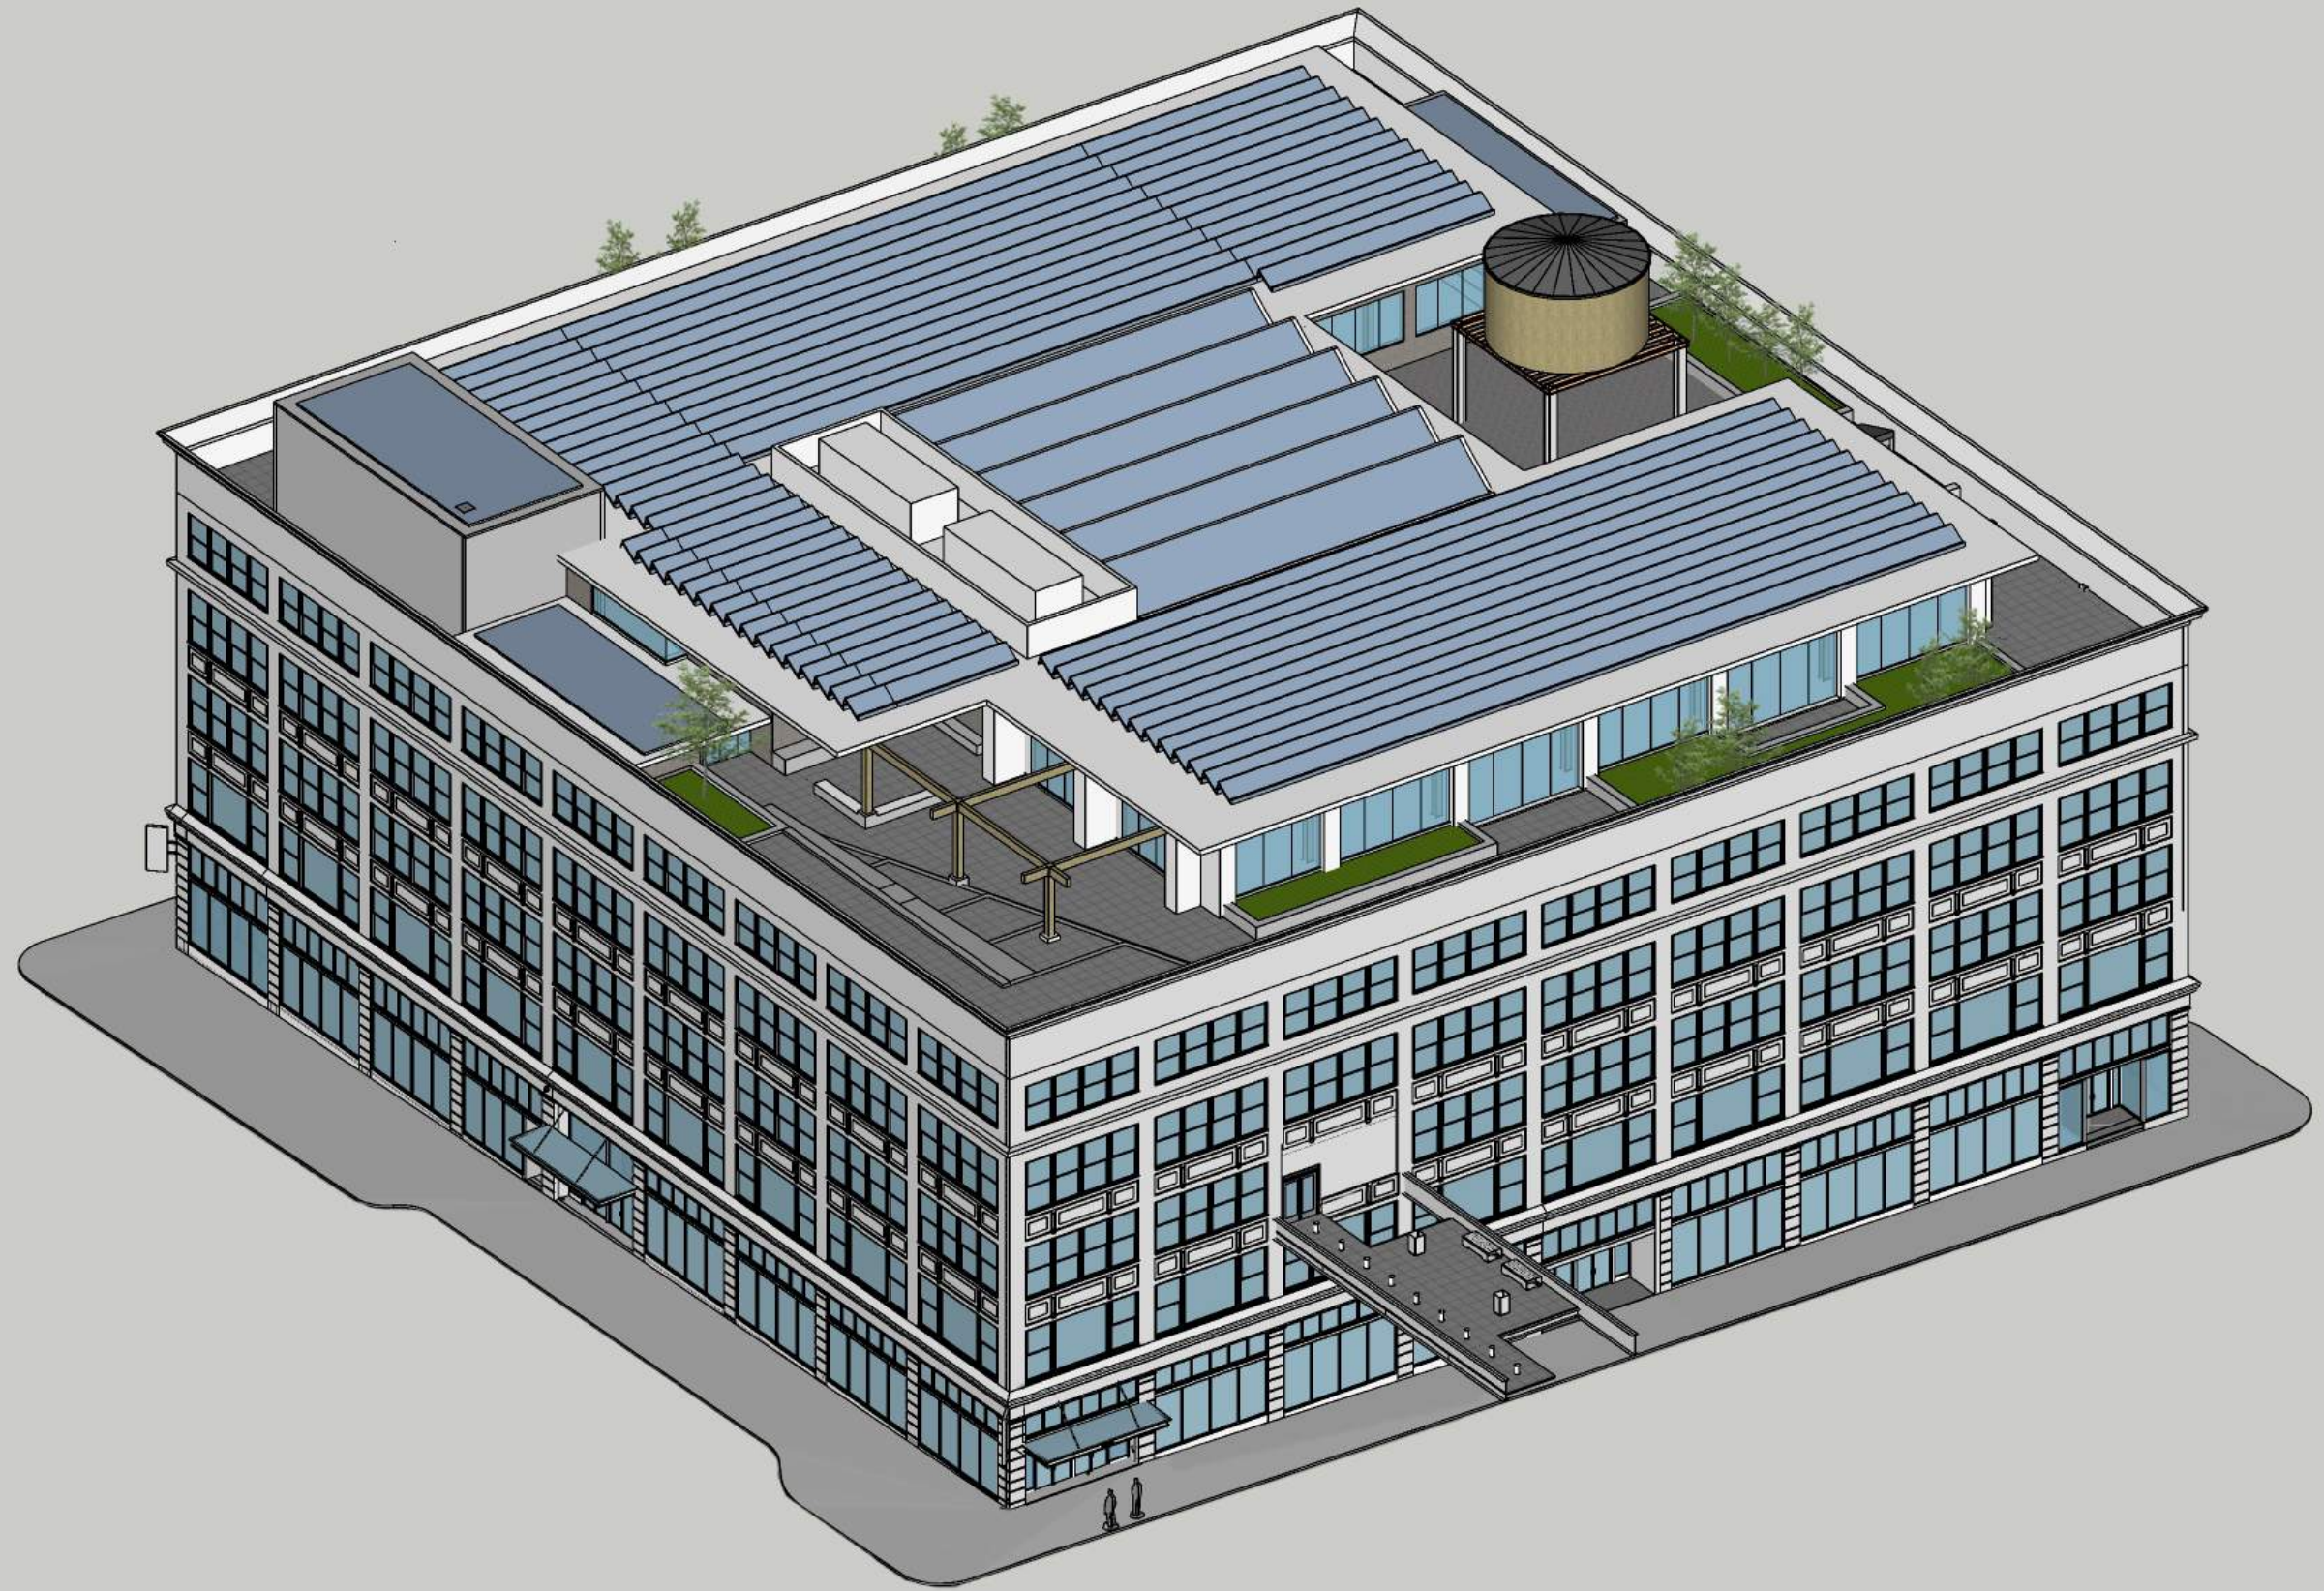



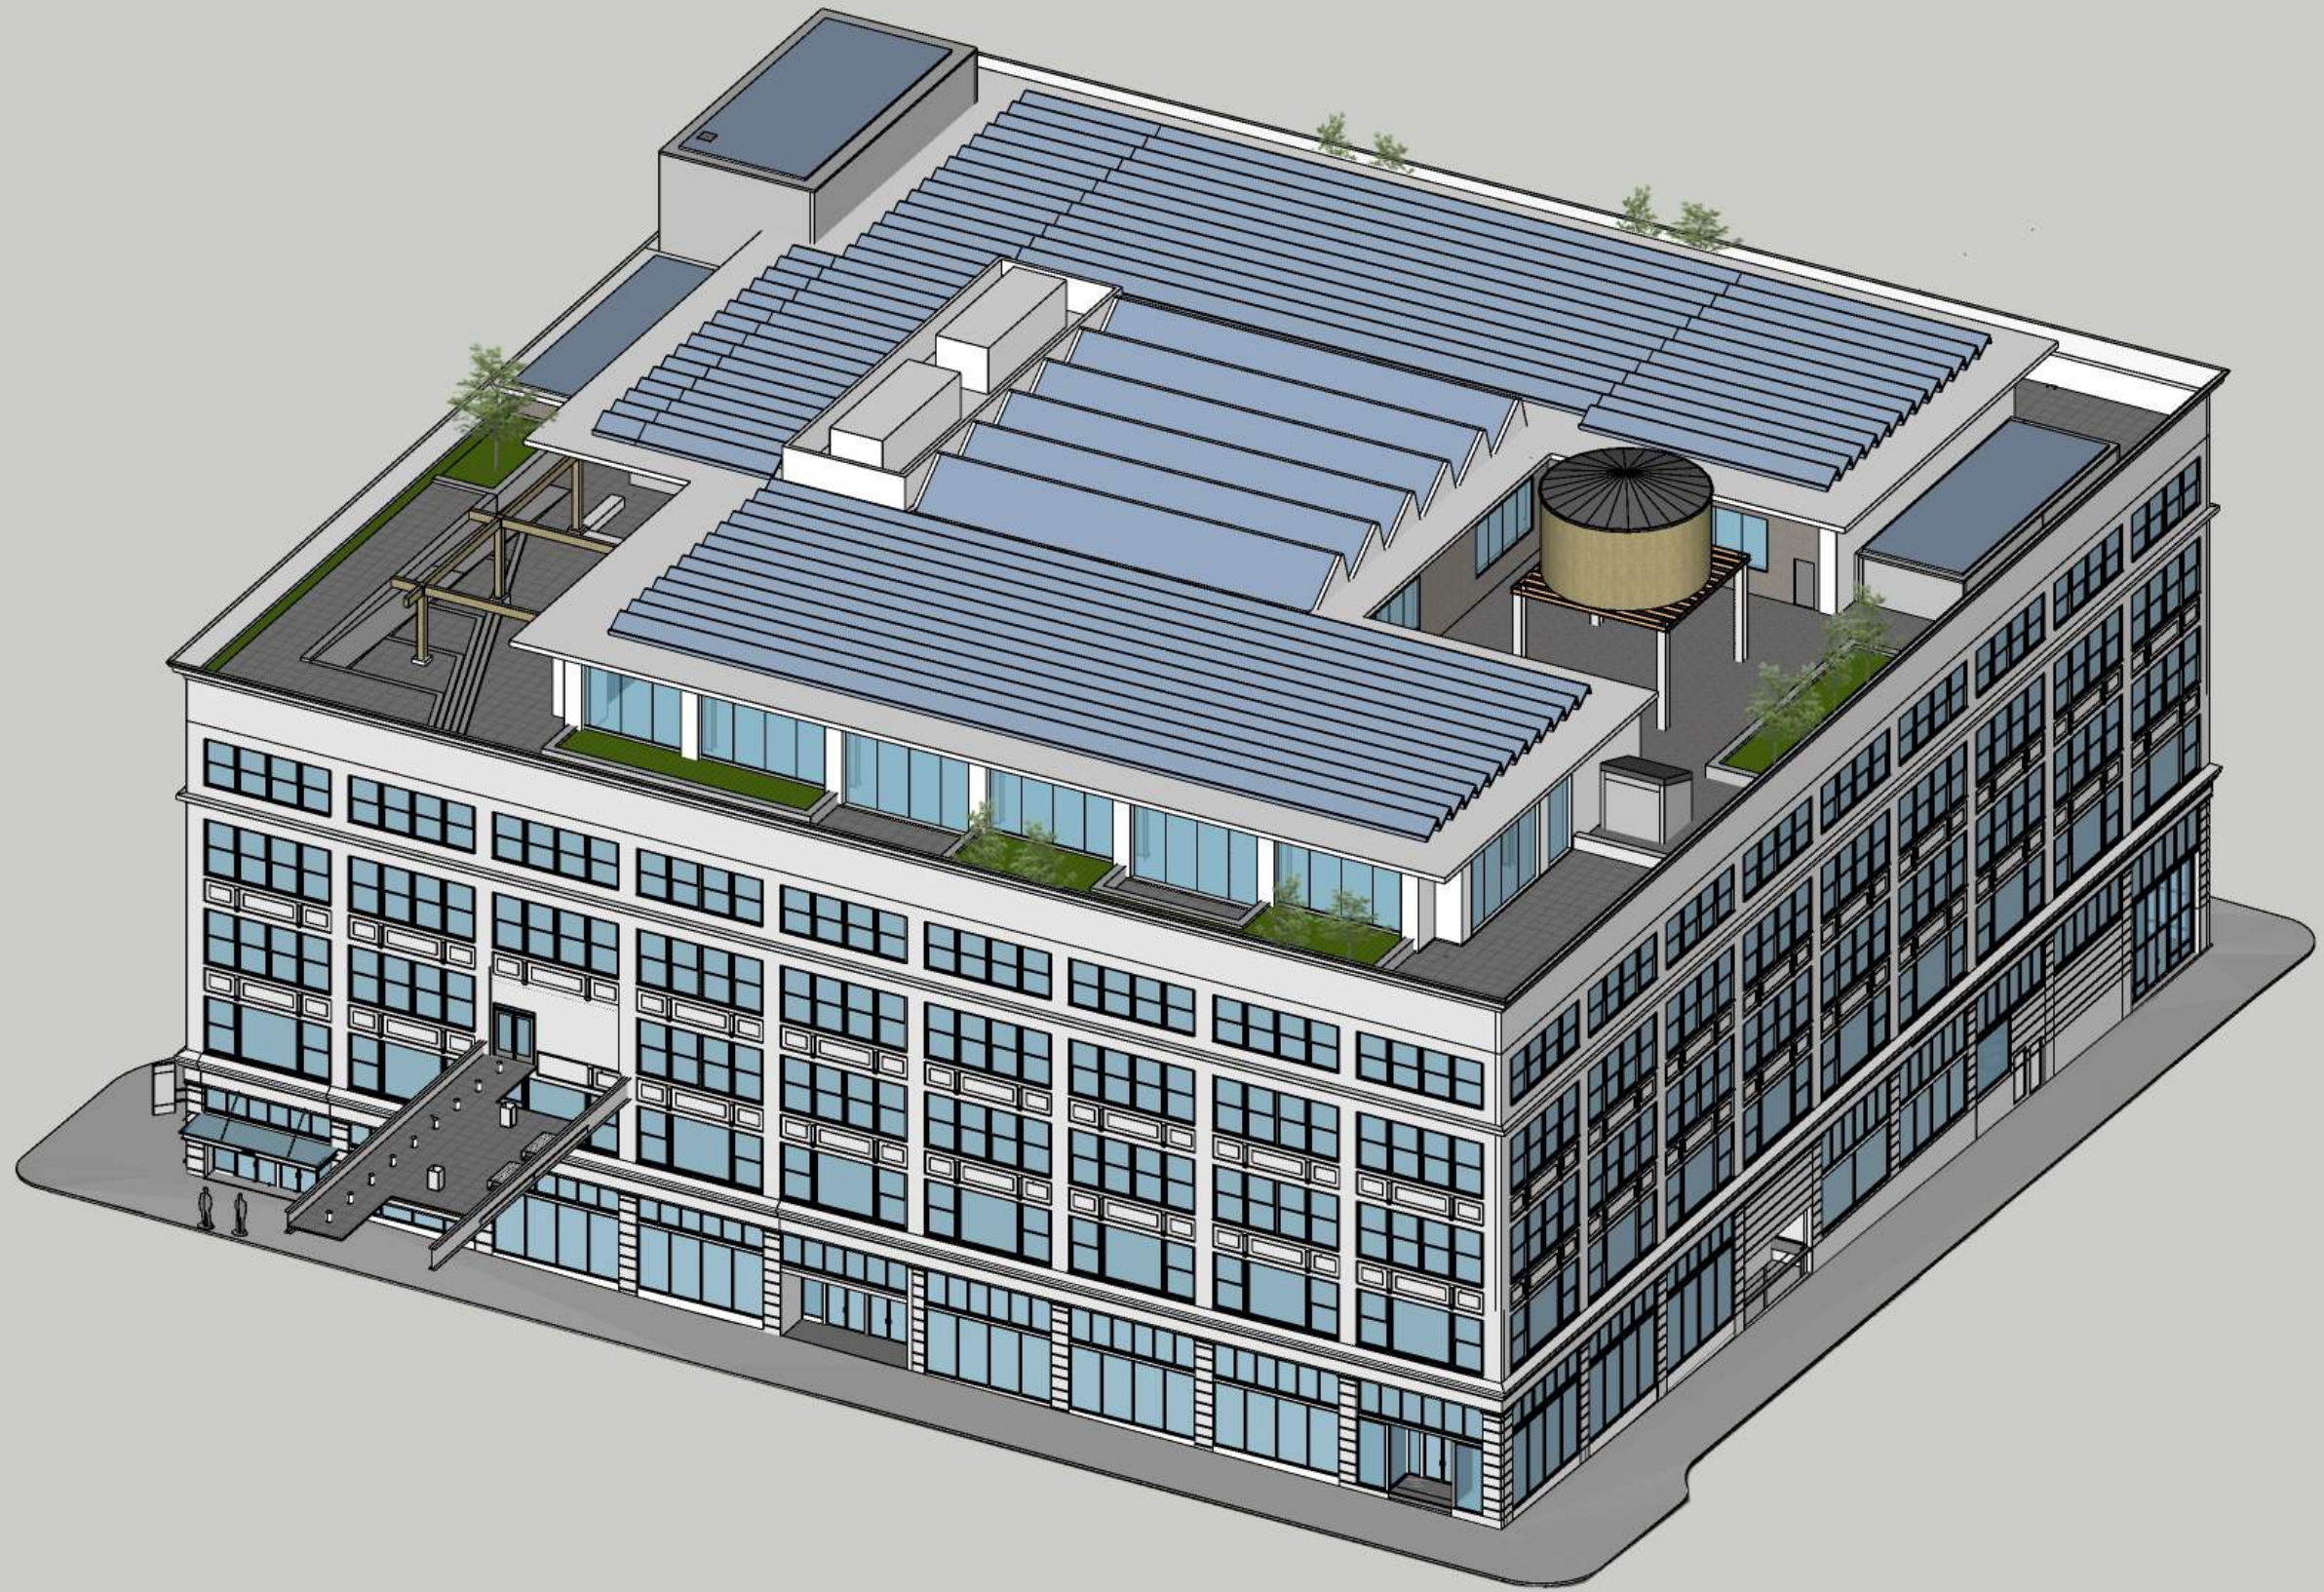


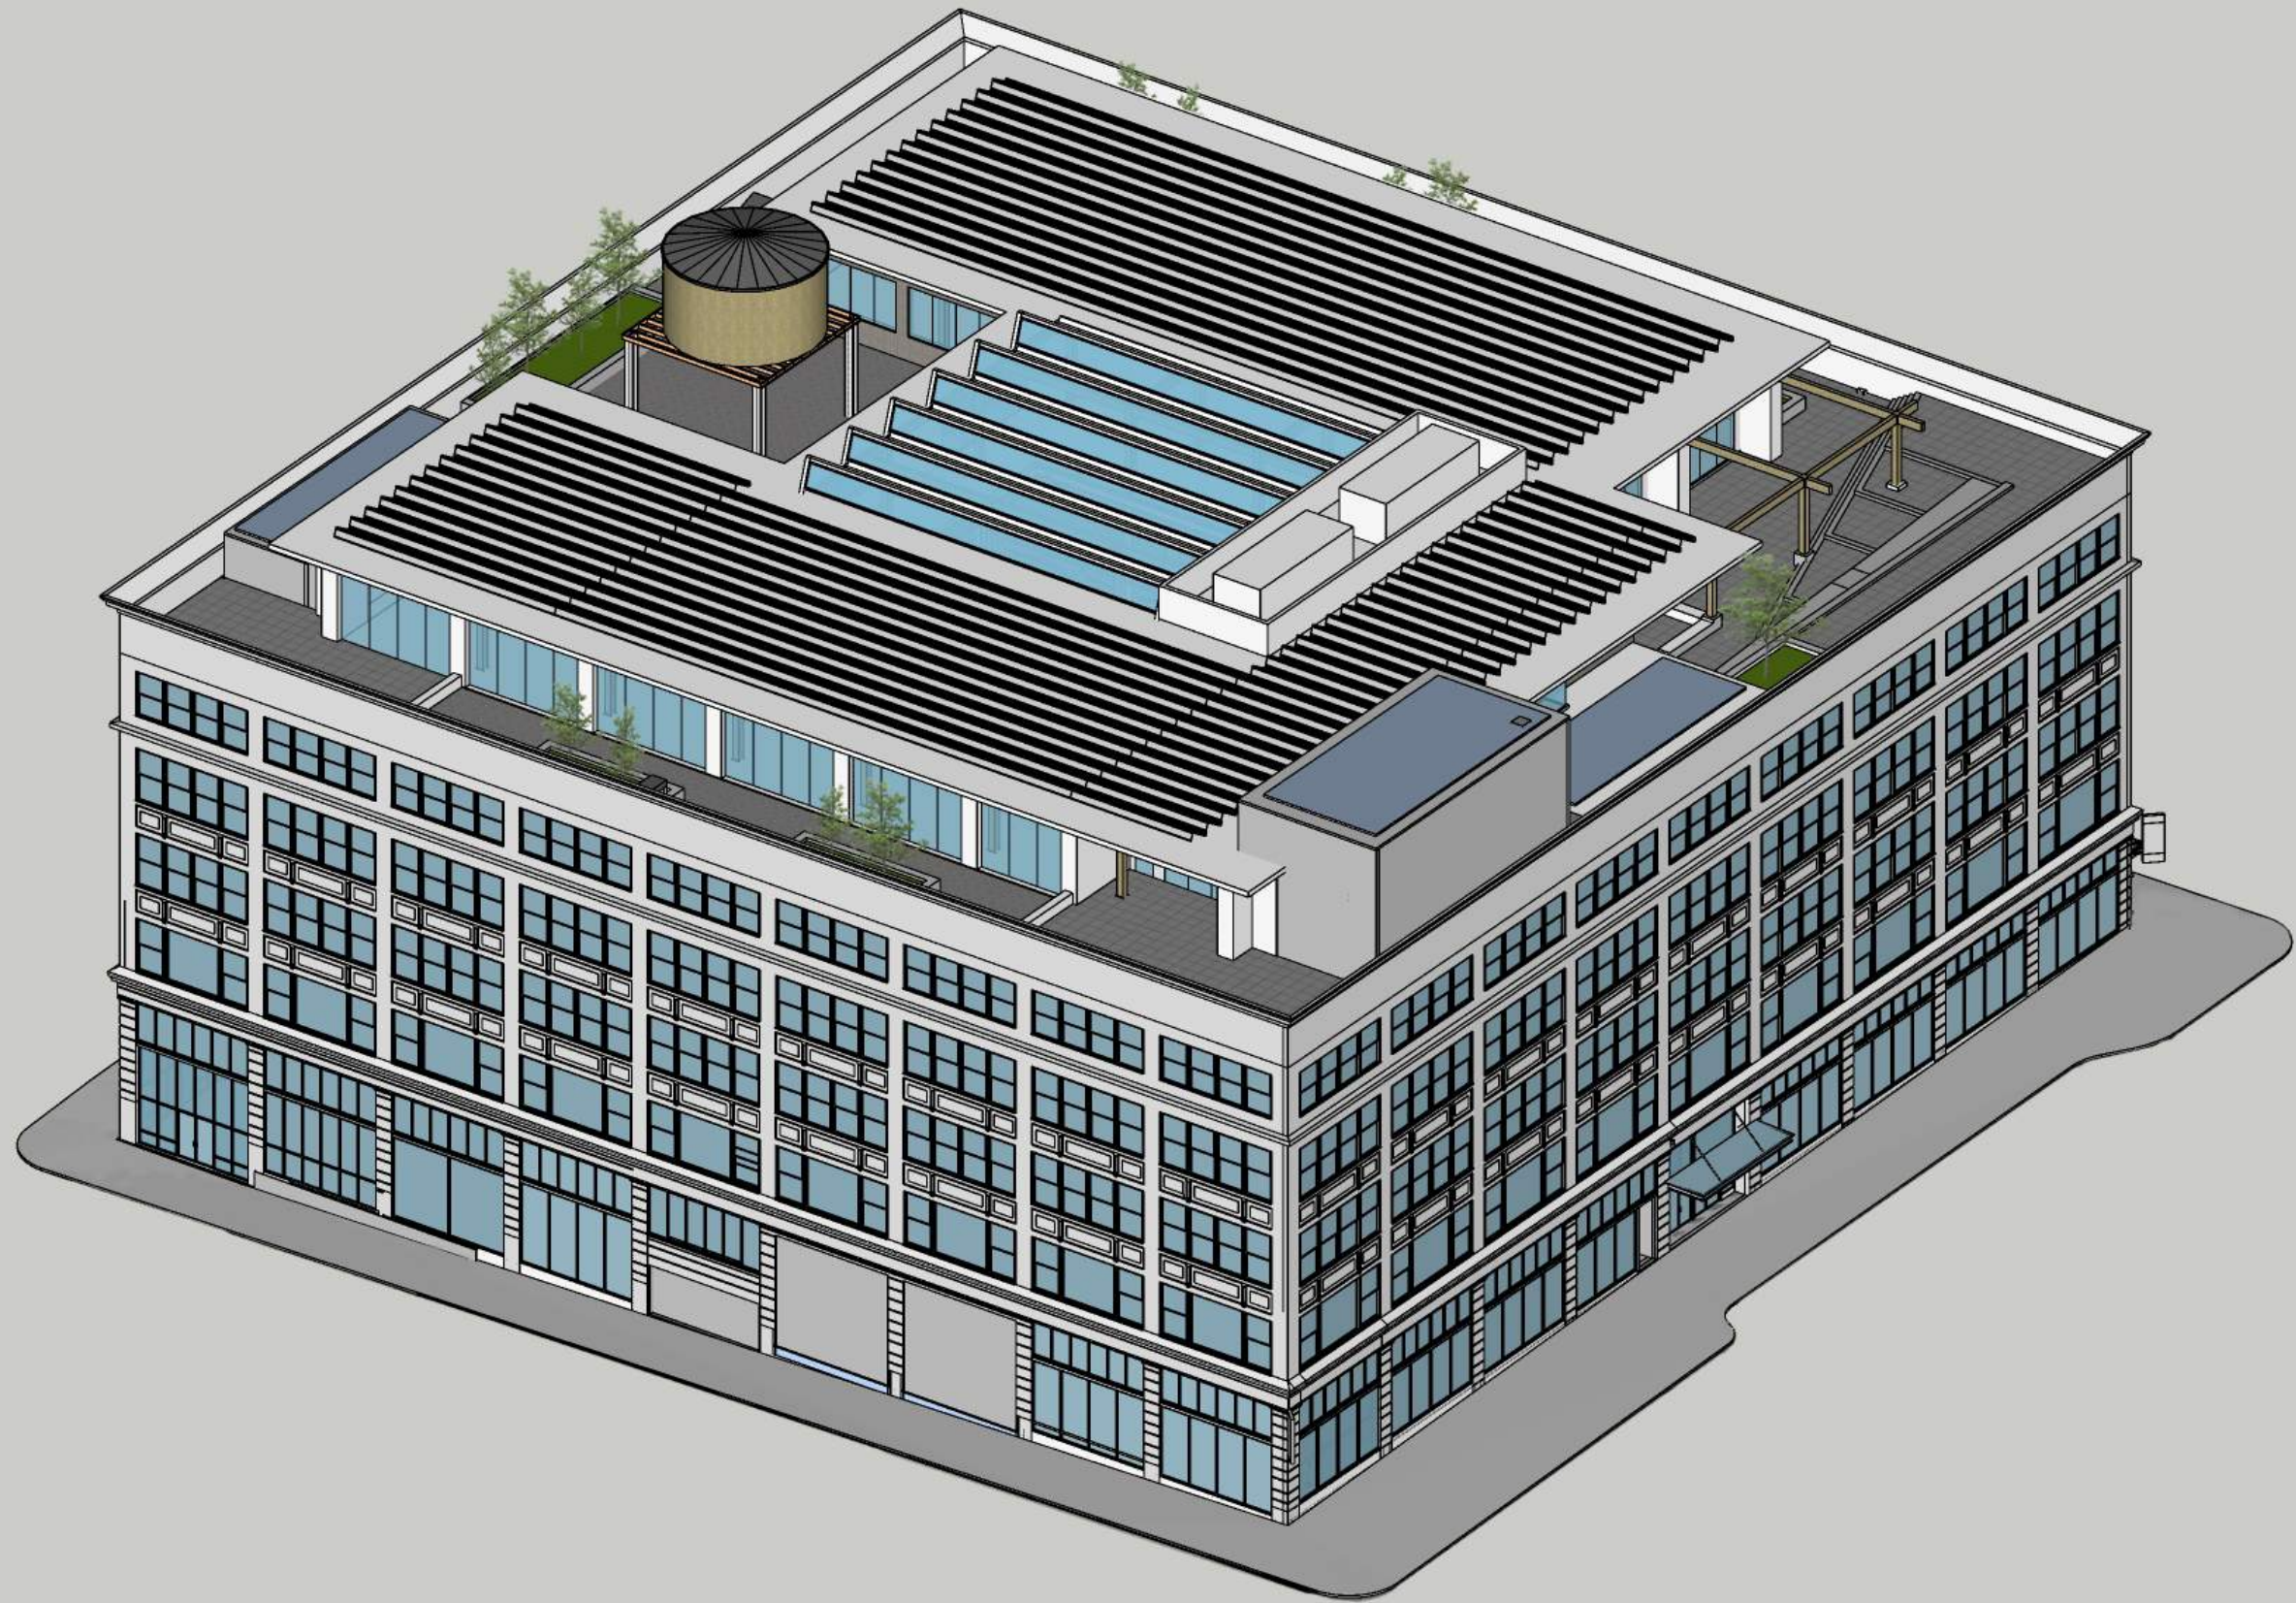

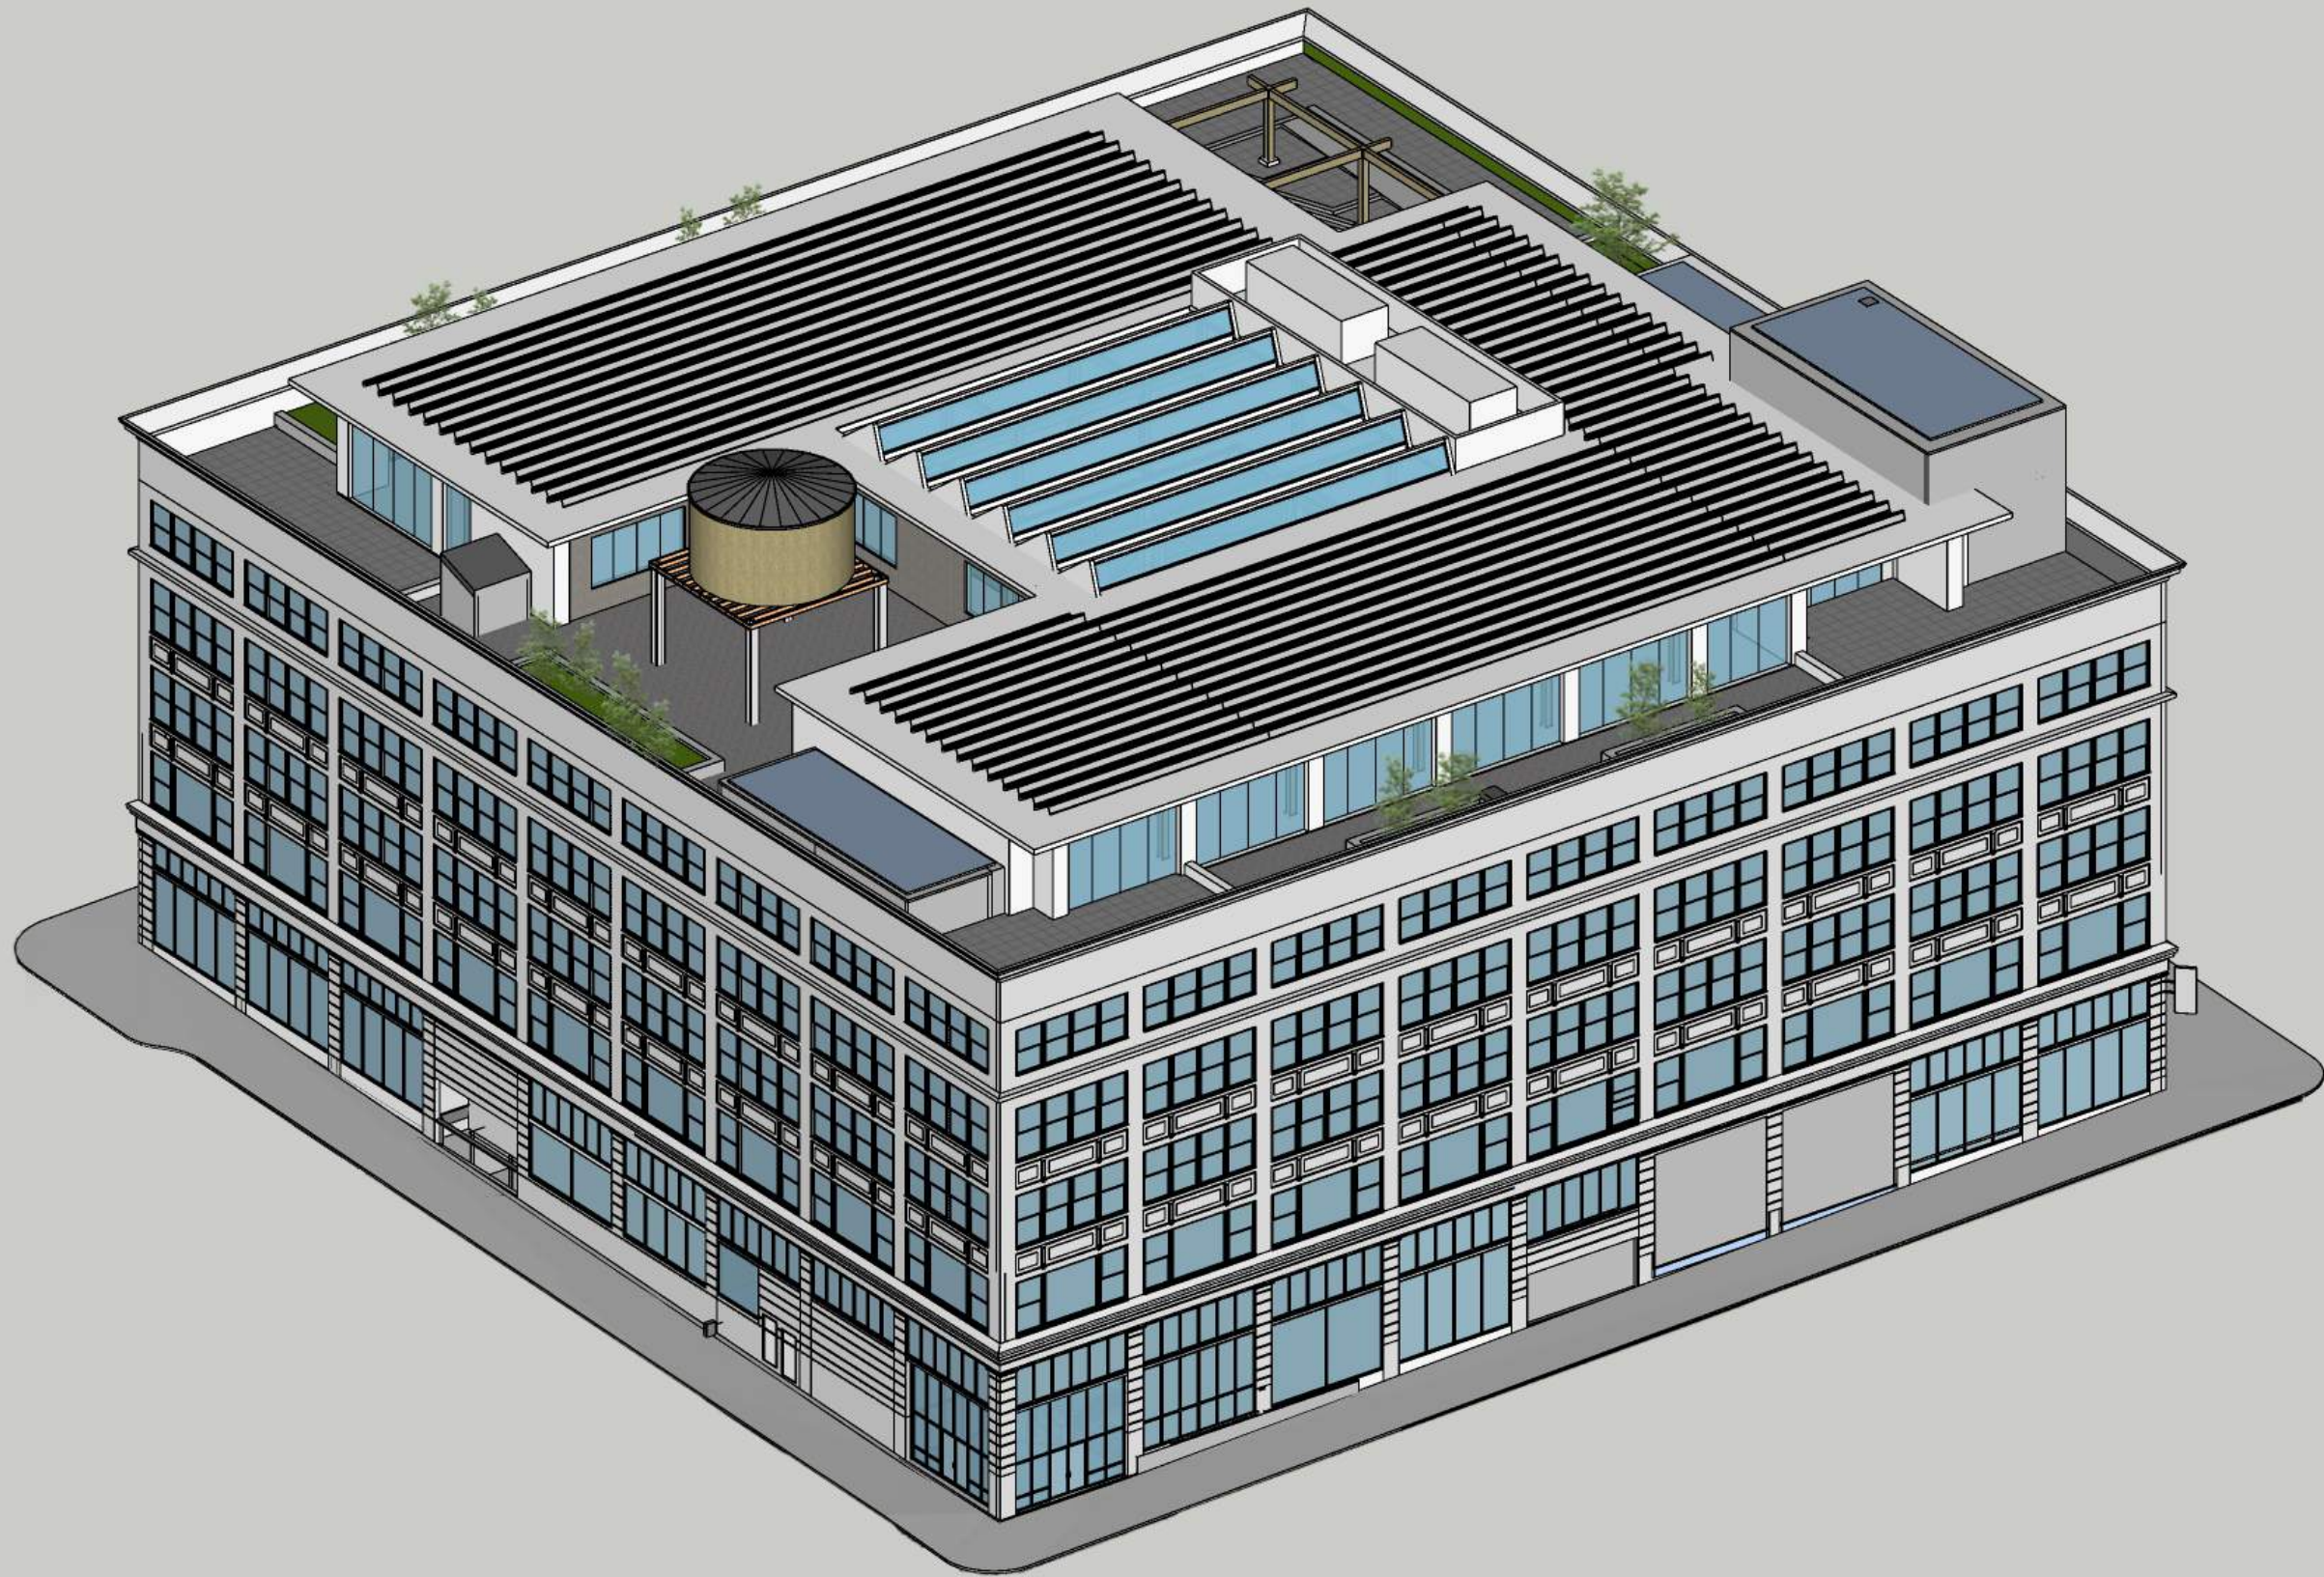



SW 10TH AVE & MORRISON
(ACROSS THE STREET)

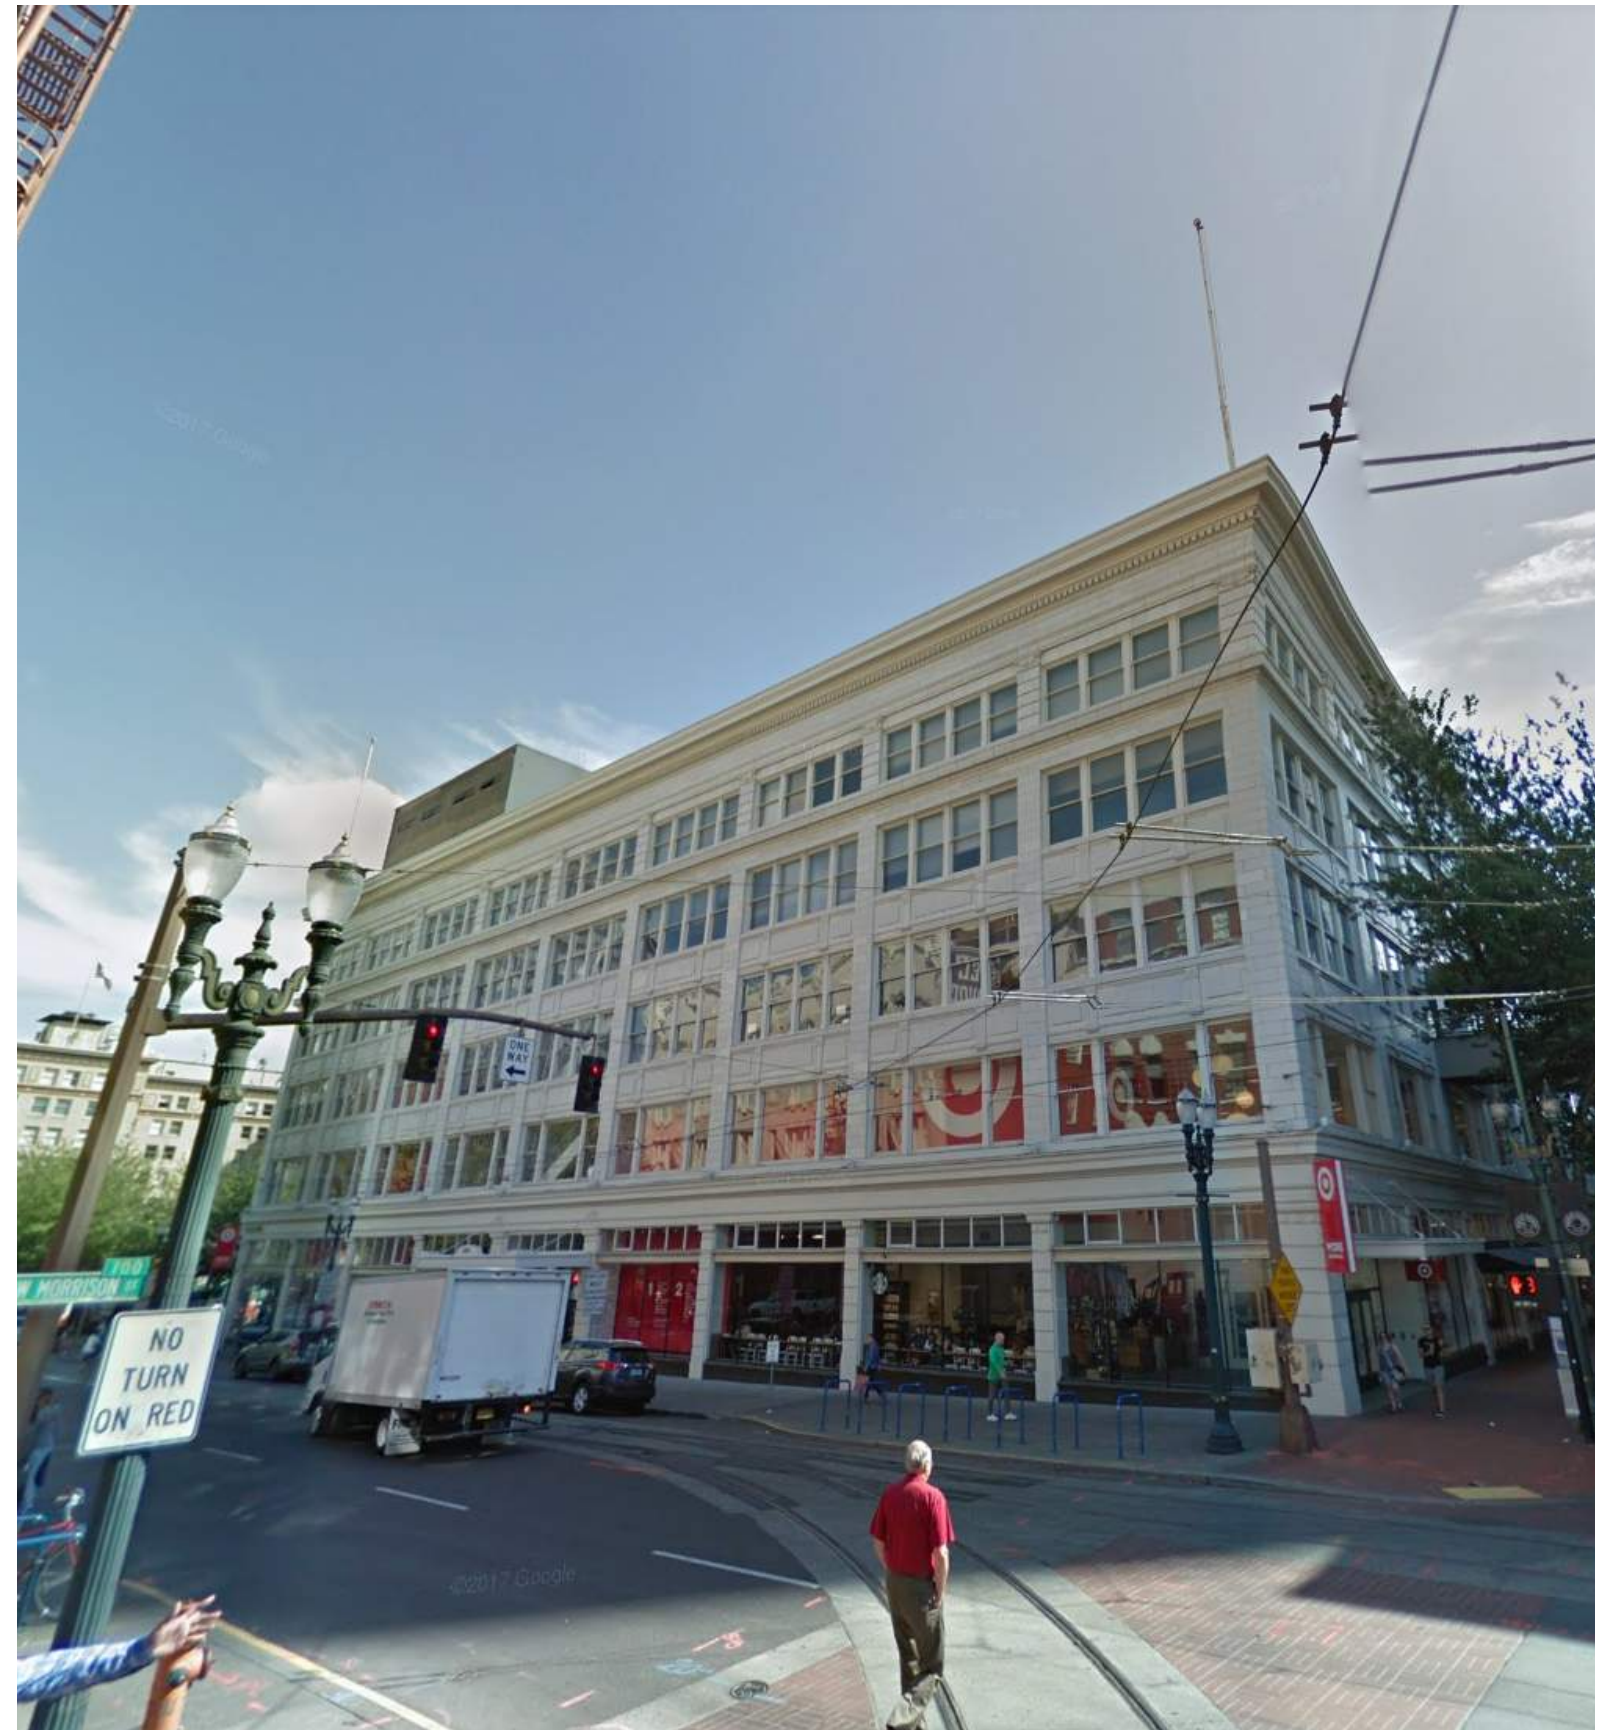

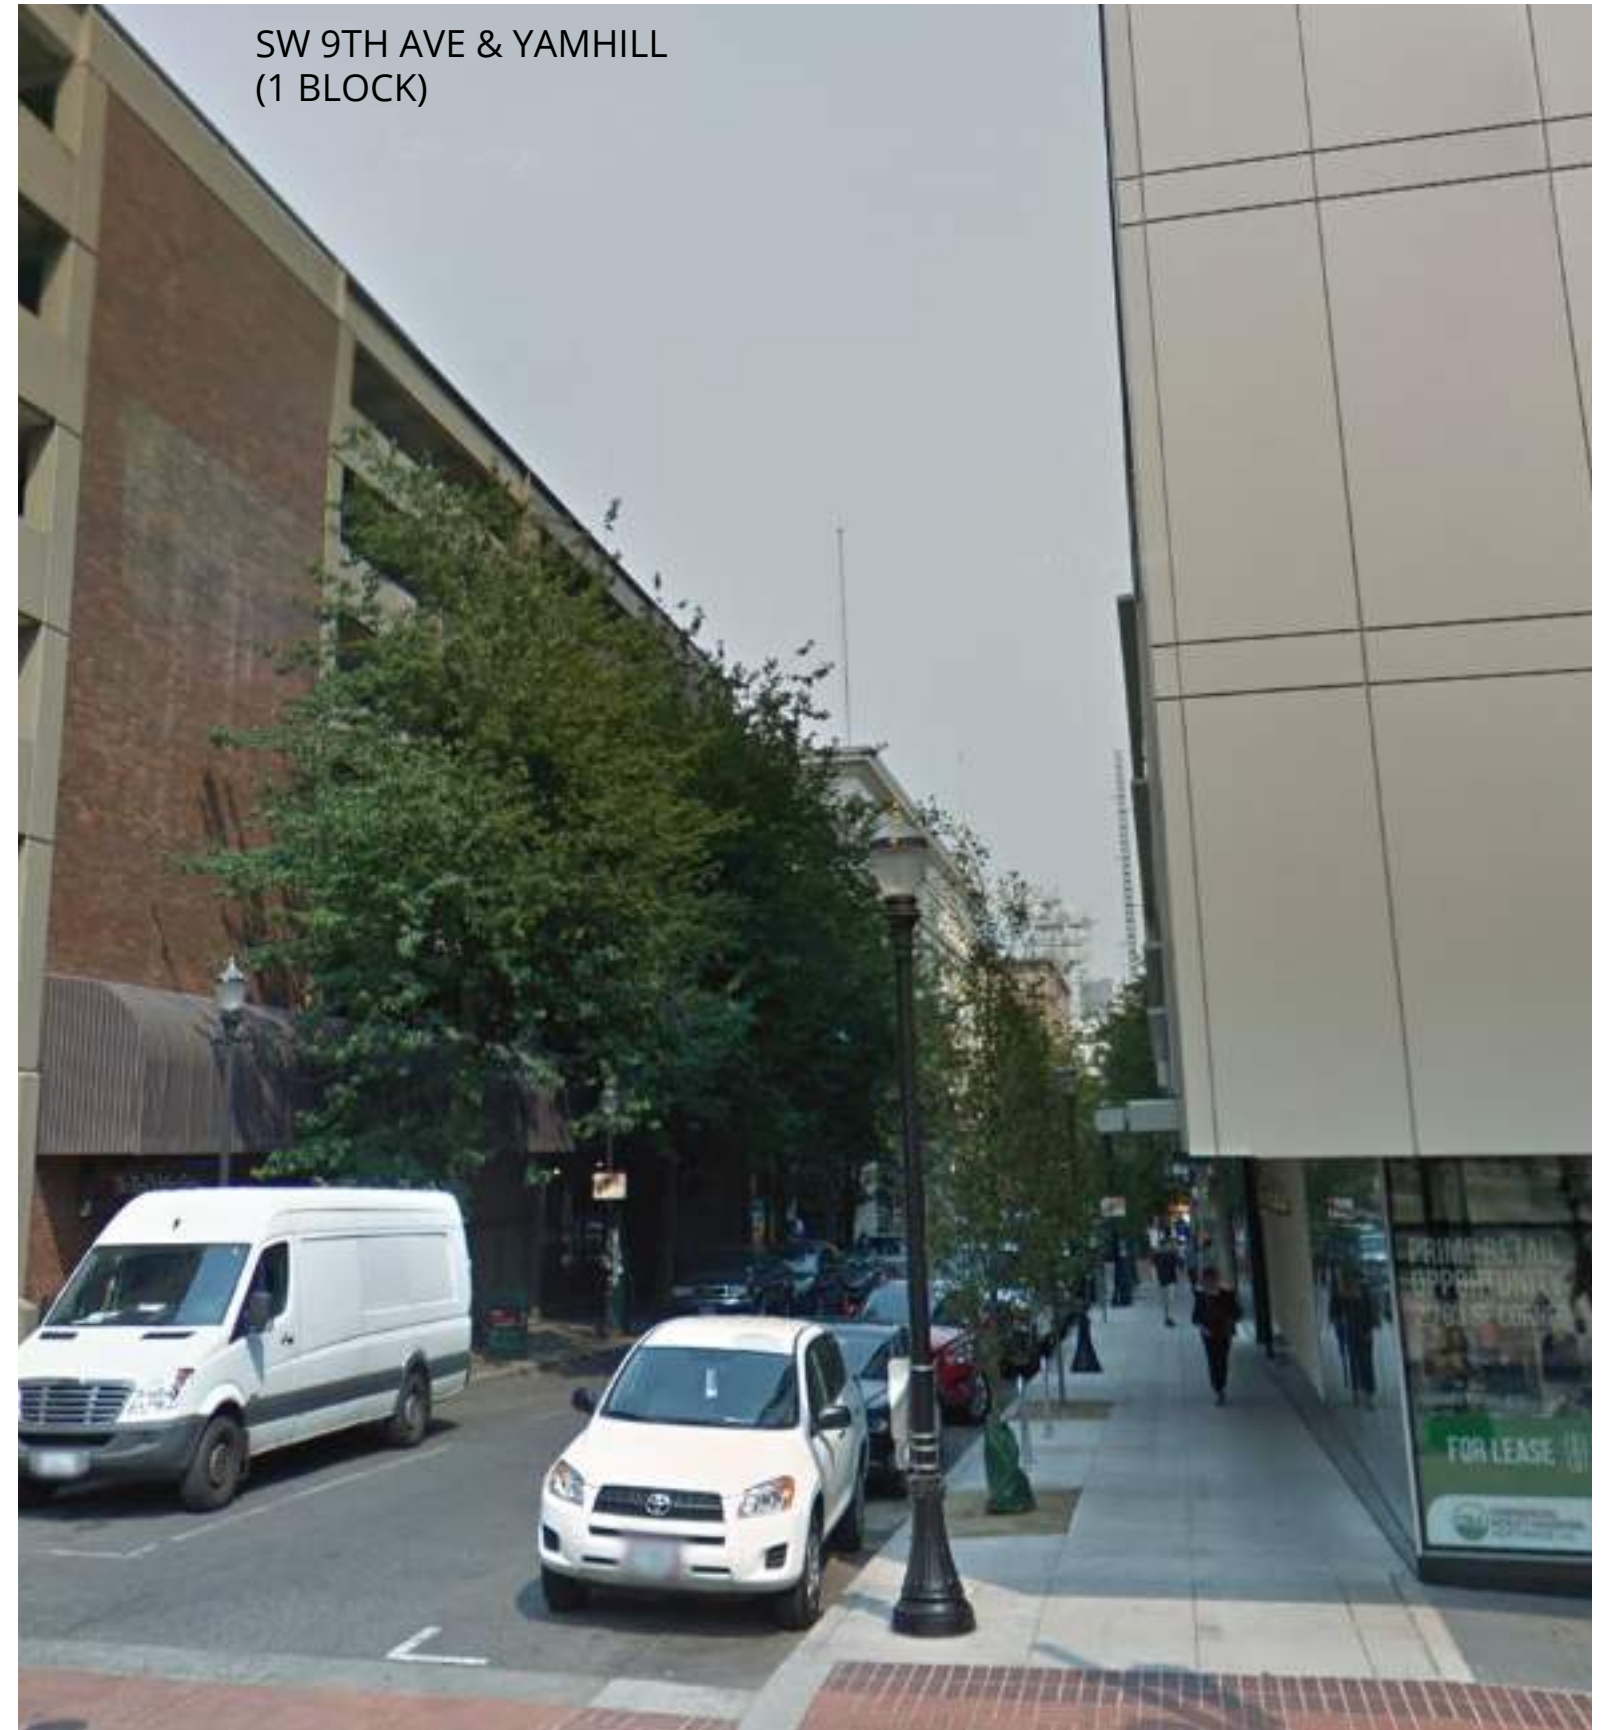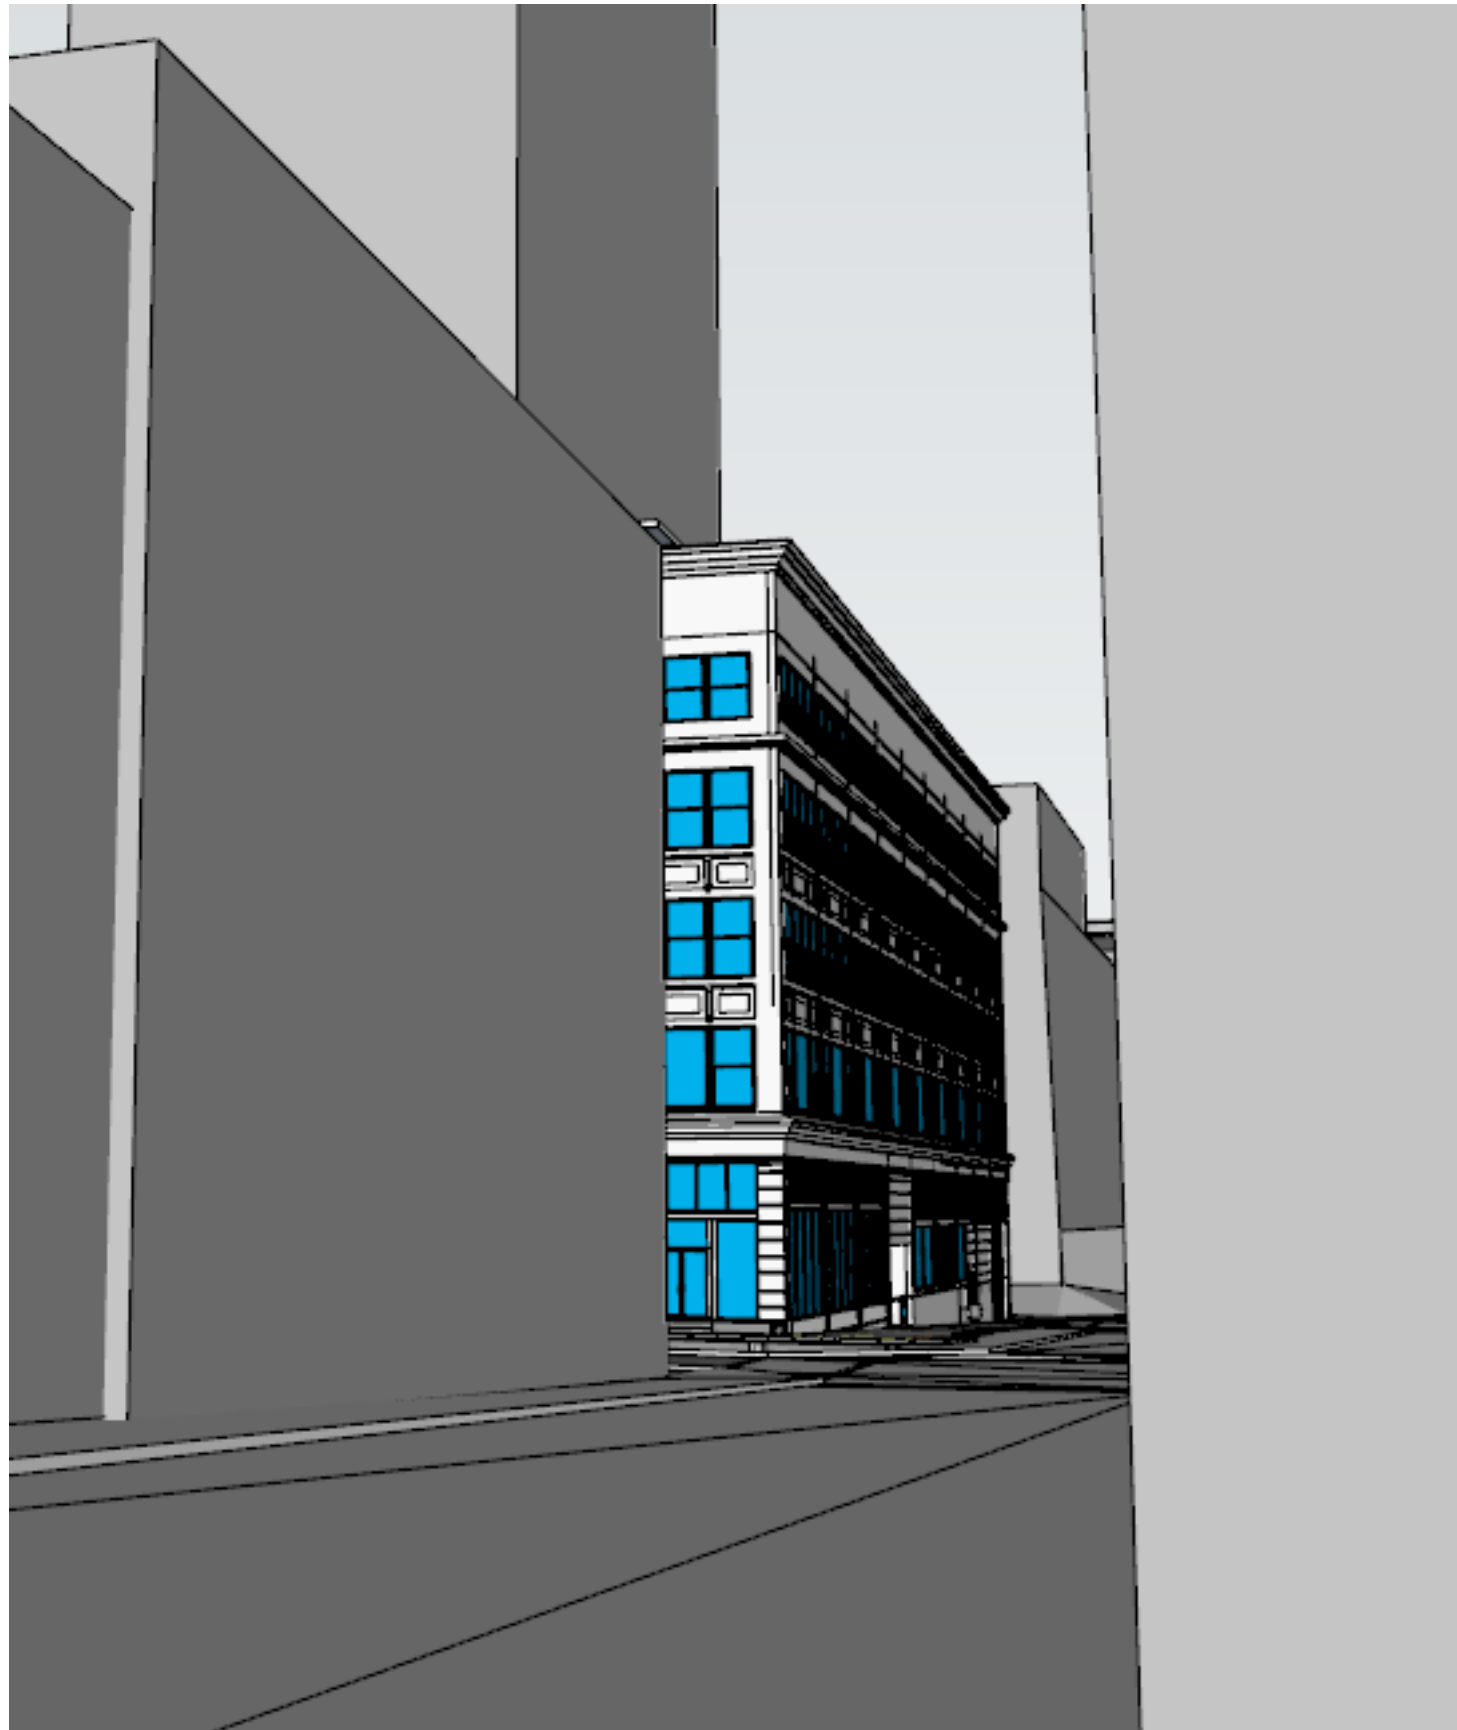


SW 10TH AVE & SALMON
(3 BLOCKS)

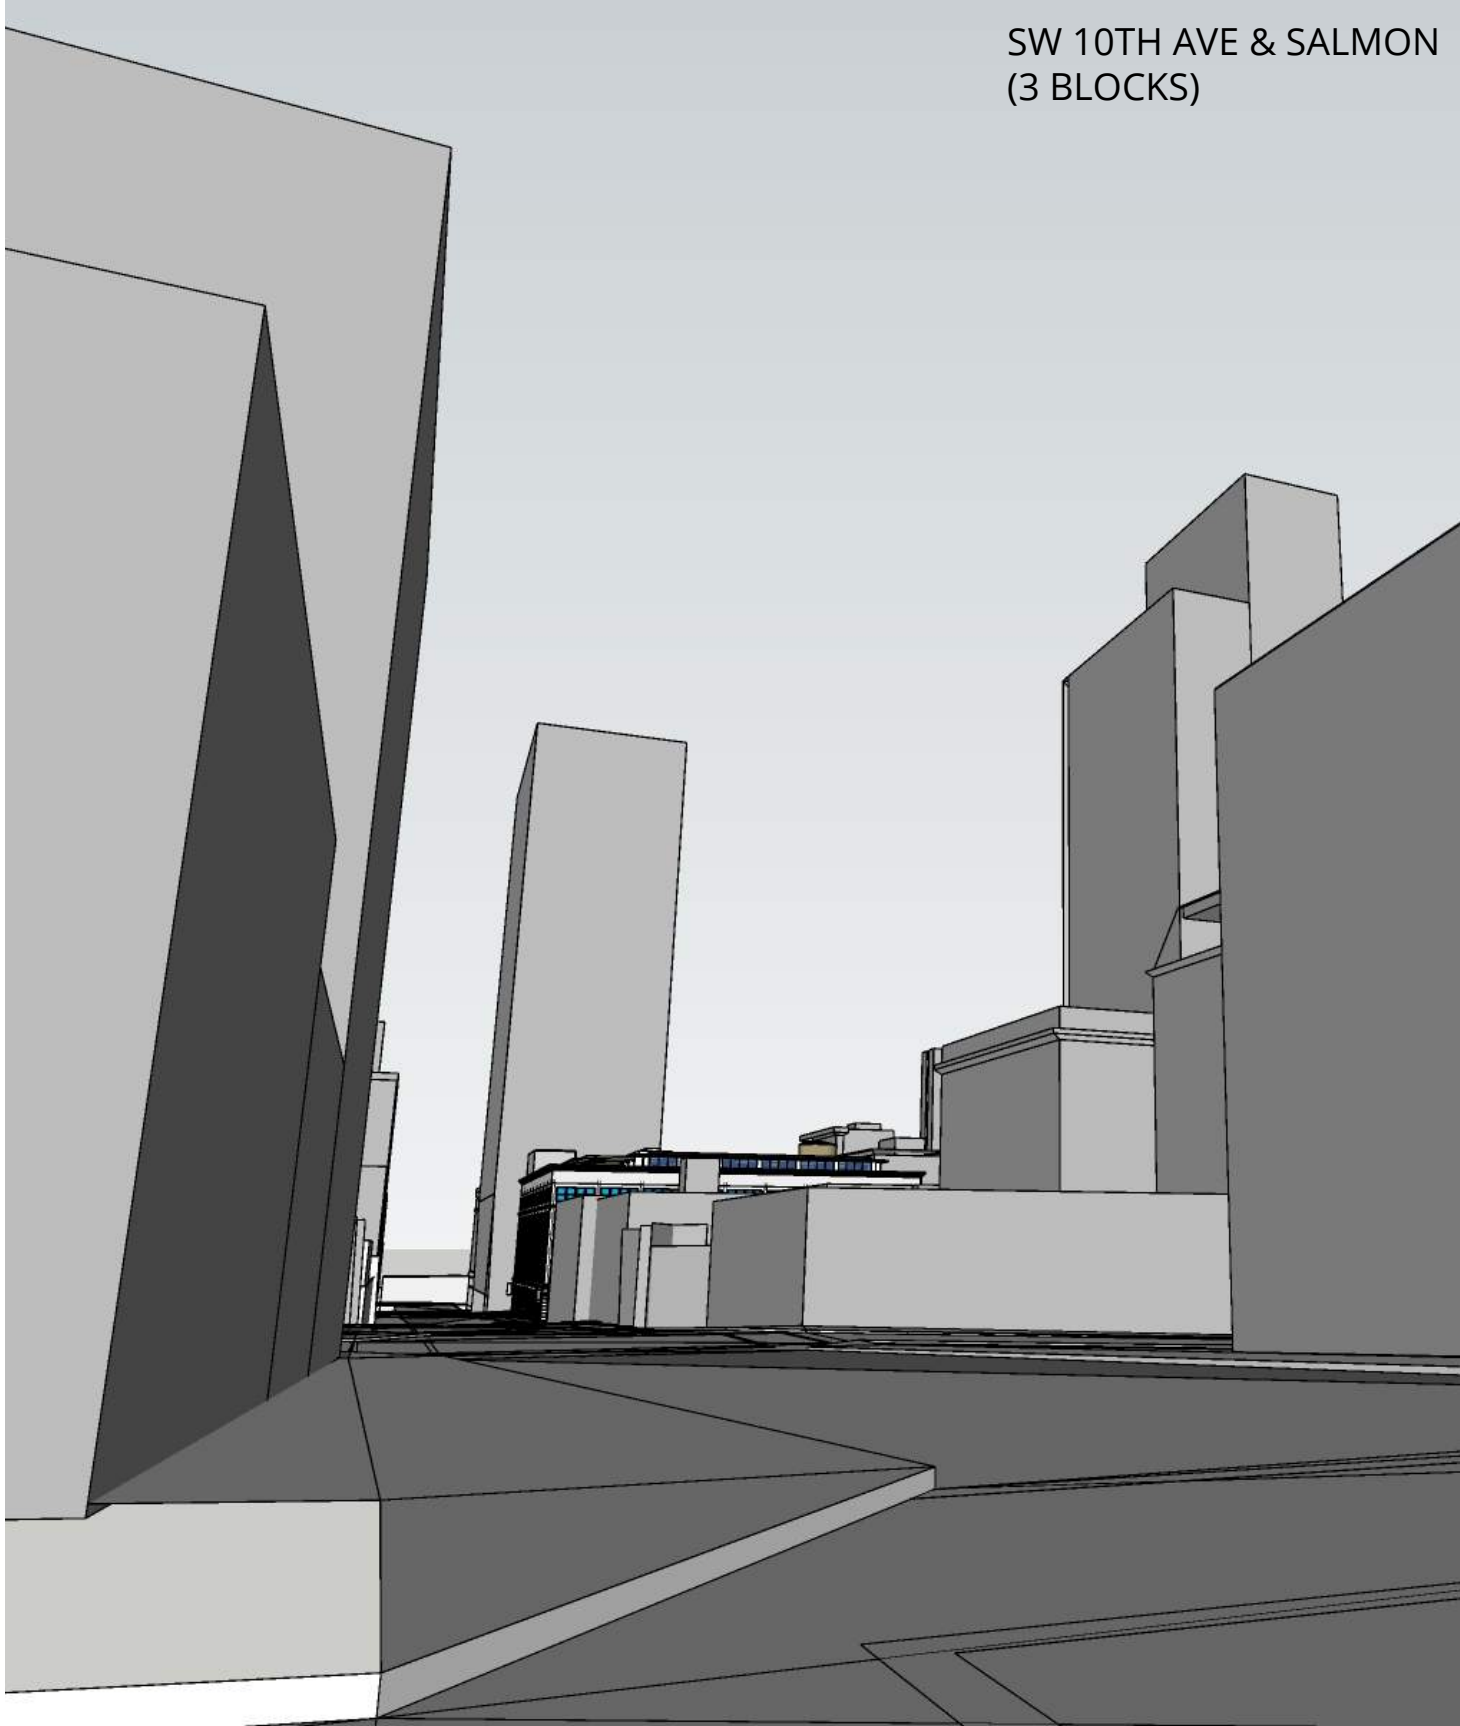


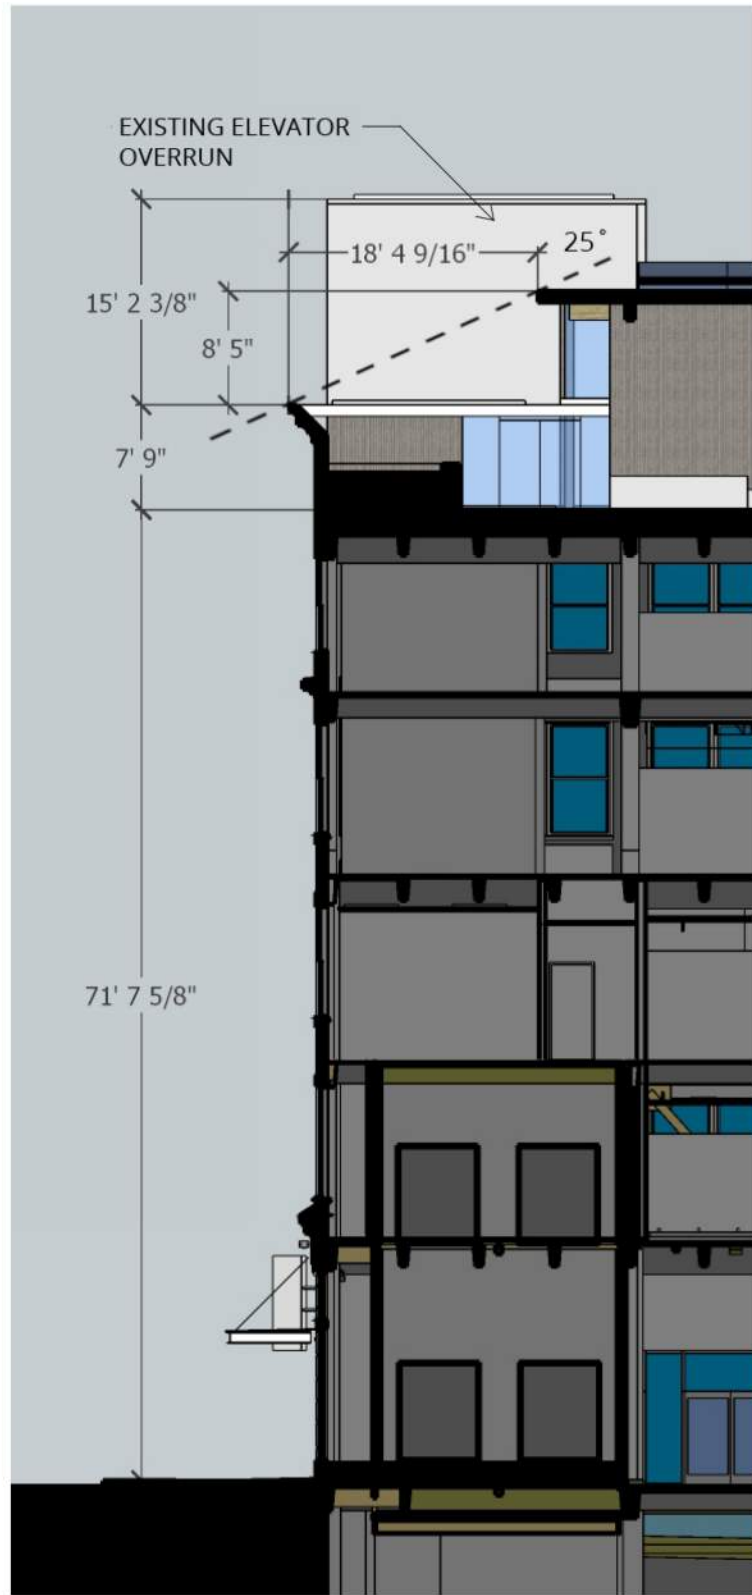

WEST FACADE SECTION

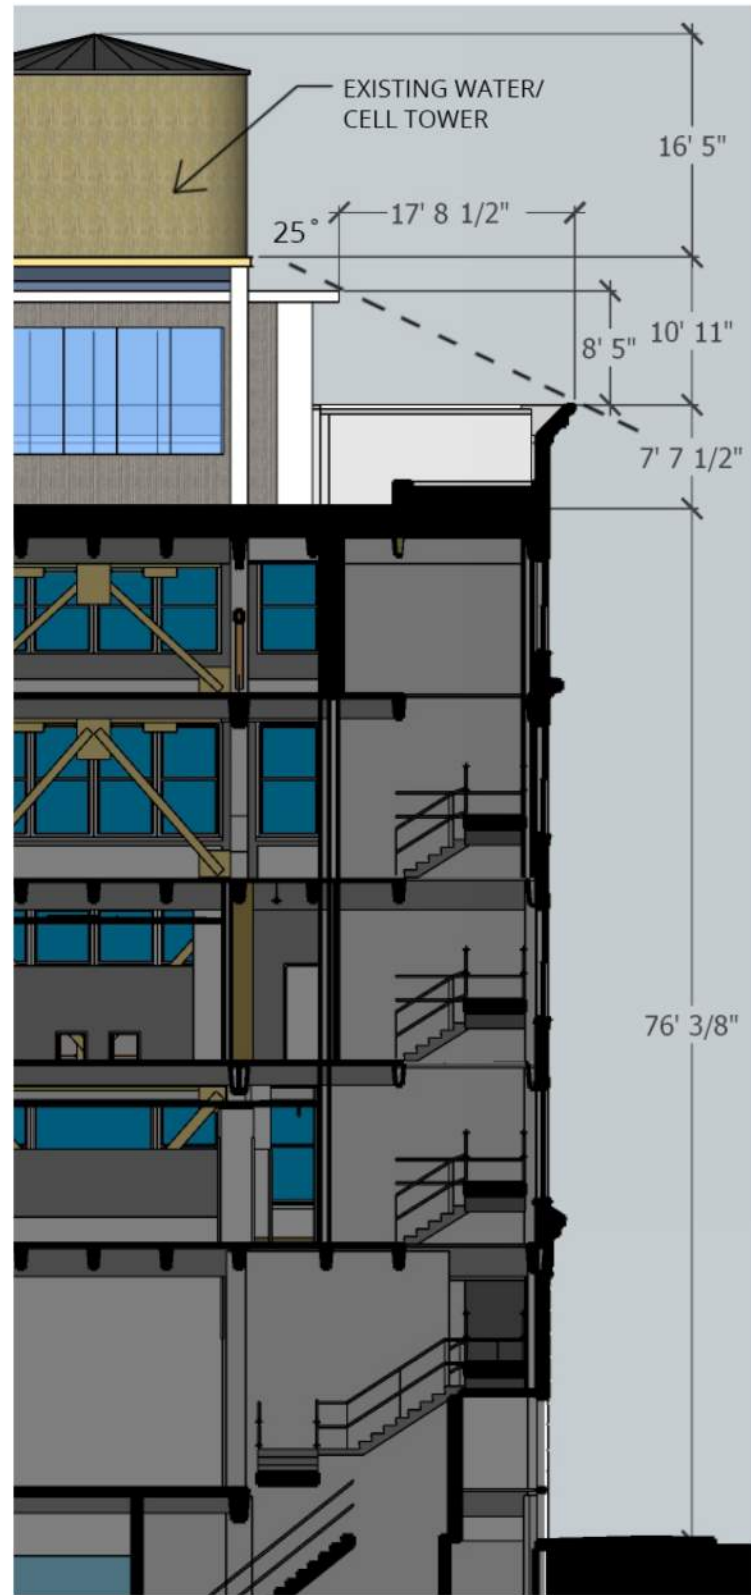

EAST FACADE SECTION

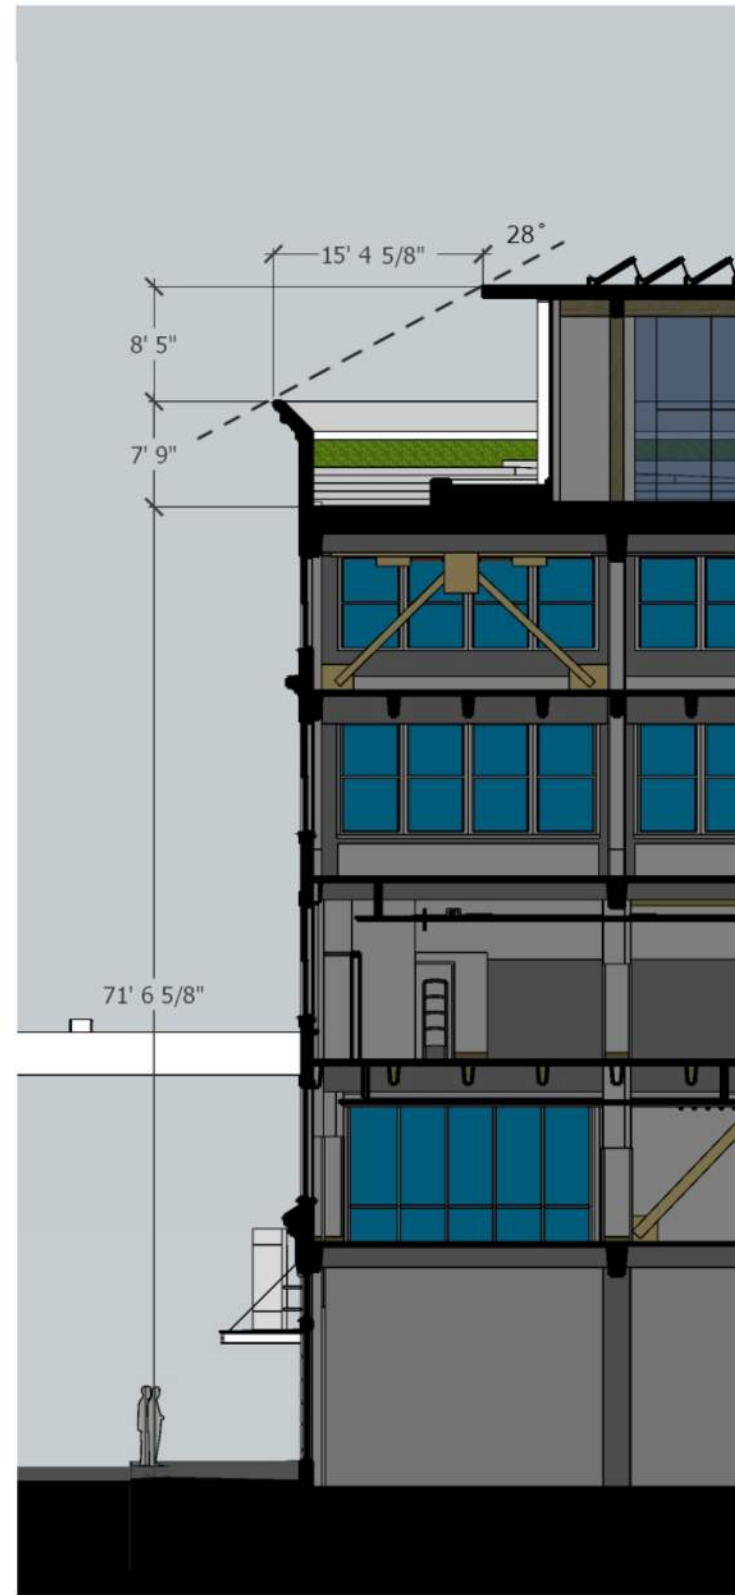

SOUTH FACADE SECTION



NORTH FACADE SECTION