

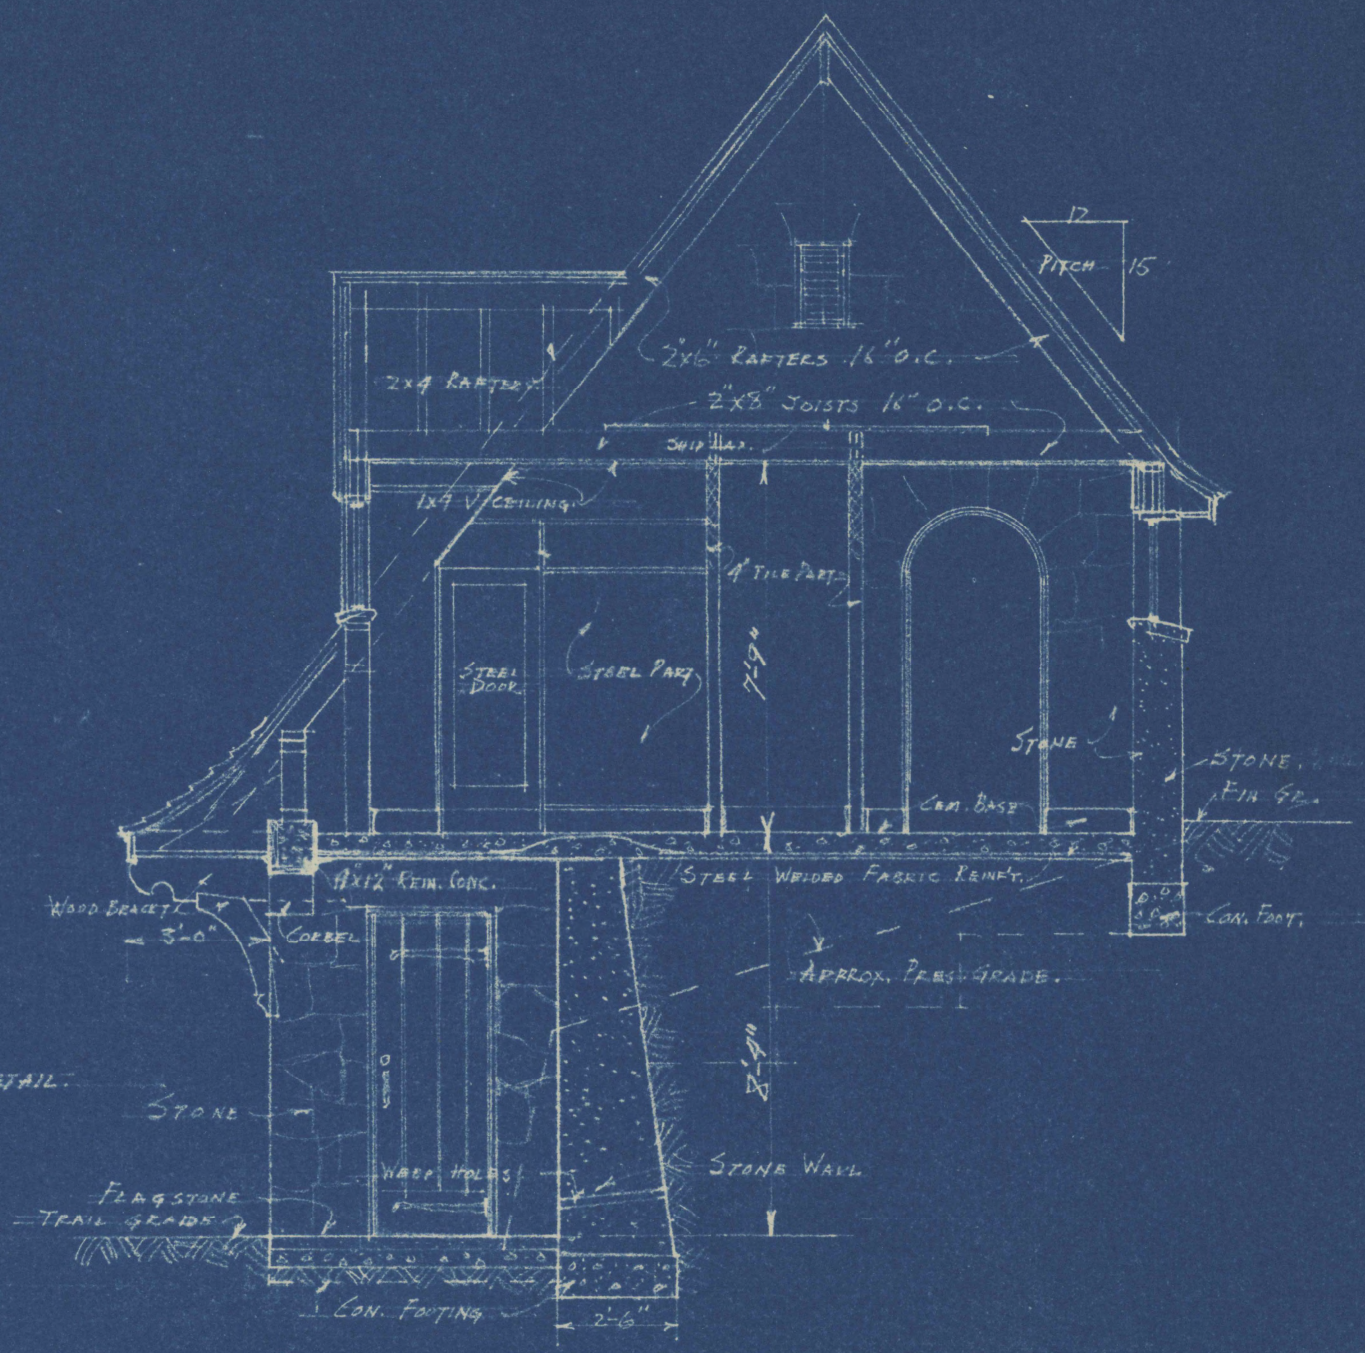


FIRST FLOOR PLAN
SCALE 1/4" = 1'-0"

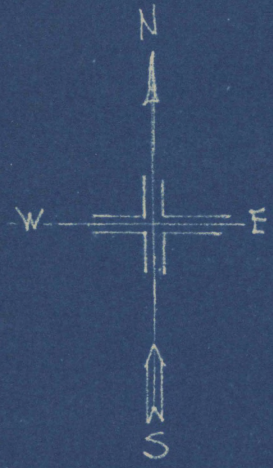


SECTION AT A-A
SCALE 1/4" = 1'-0"

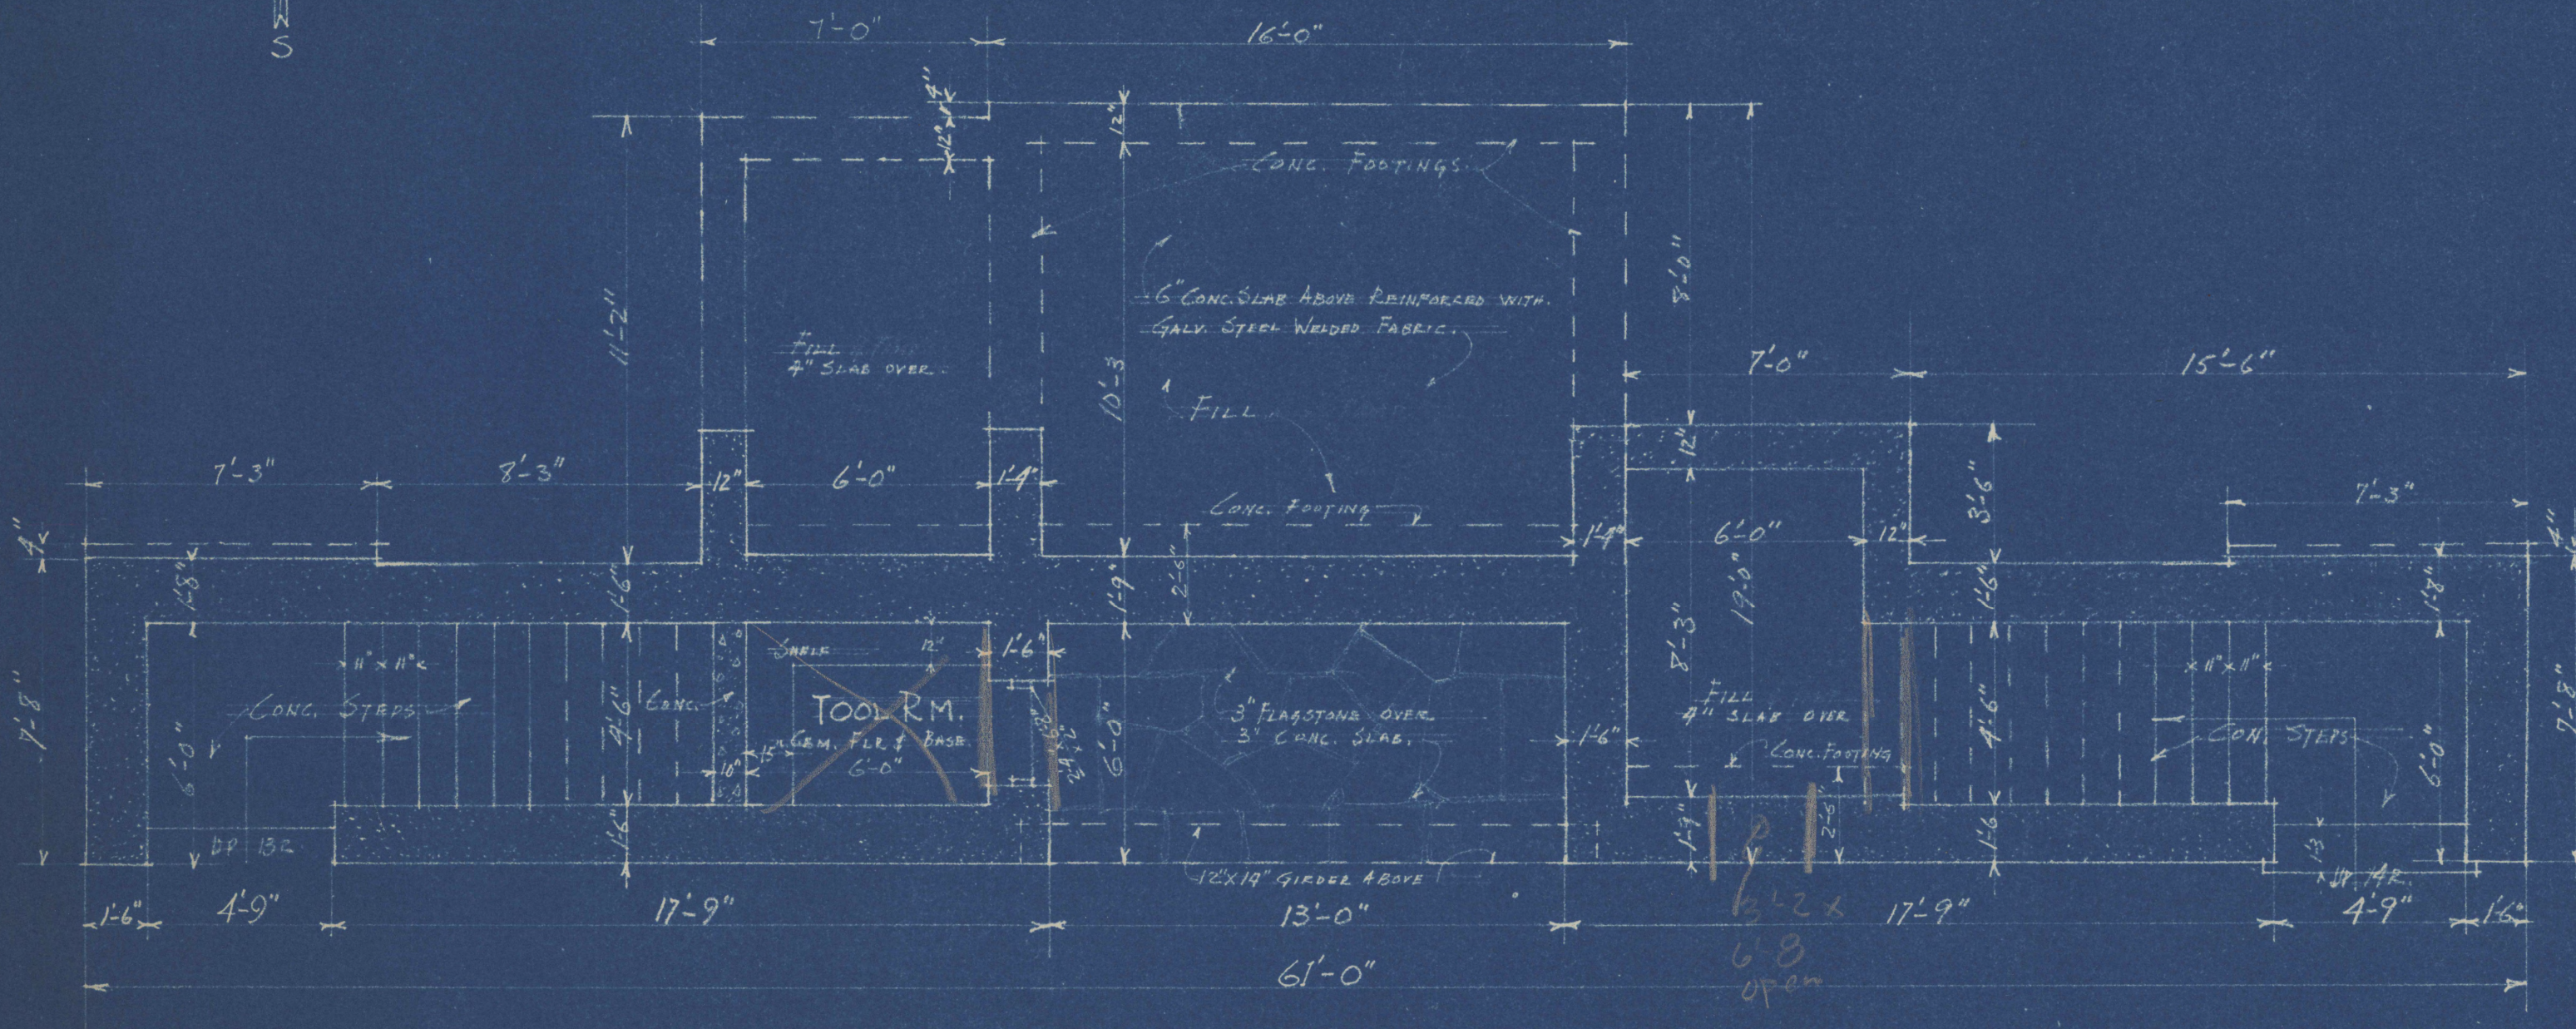


FOOTING PLAN
SCALE 1/4" = 1'-0"


SHELTER IN MACLEAY PARK
FOR THE BUREAU OF PARKS
CITY OF PORTLAND
PORTLAND, OREGON
SHEET NO 1 | SEPT, 14, 1929.
ERNEST F. TUCKER - ARCHITECT
PACIFIC BLDG - PORTLAND, ORE.

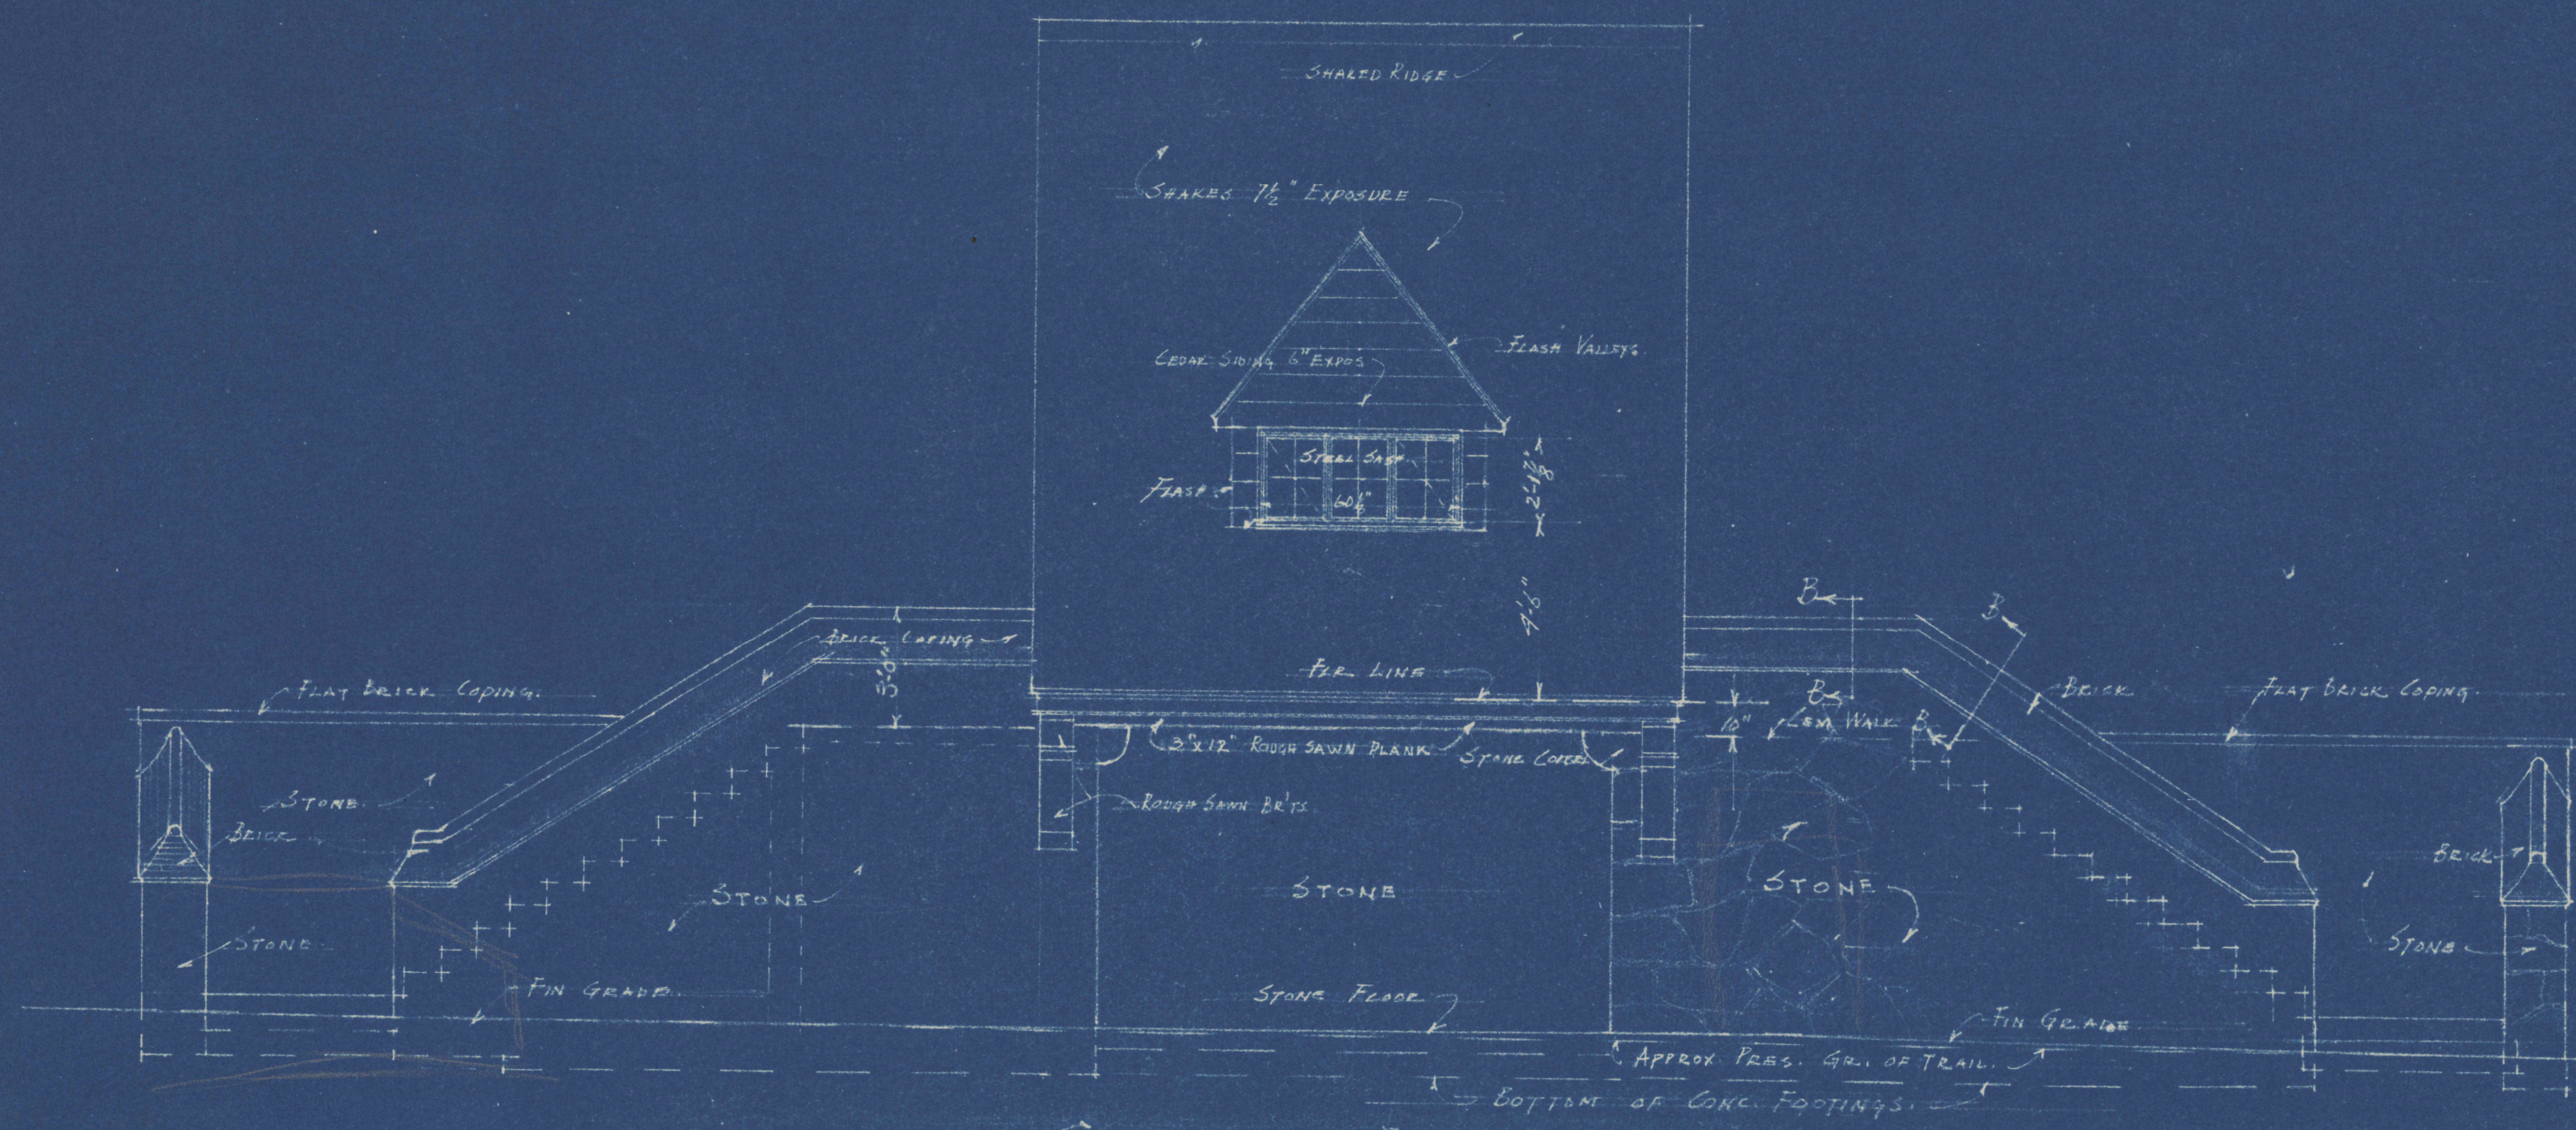


SOUTH ELEVATION

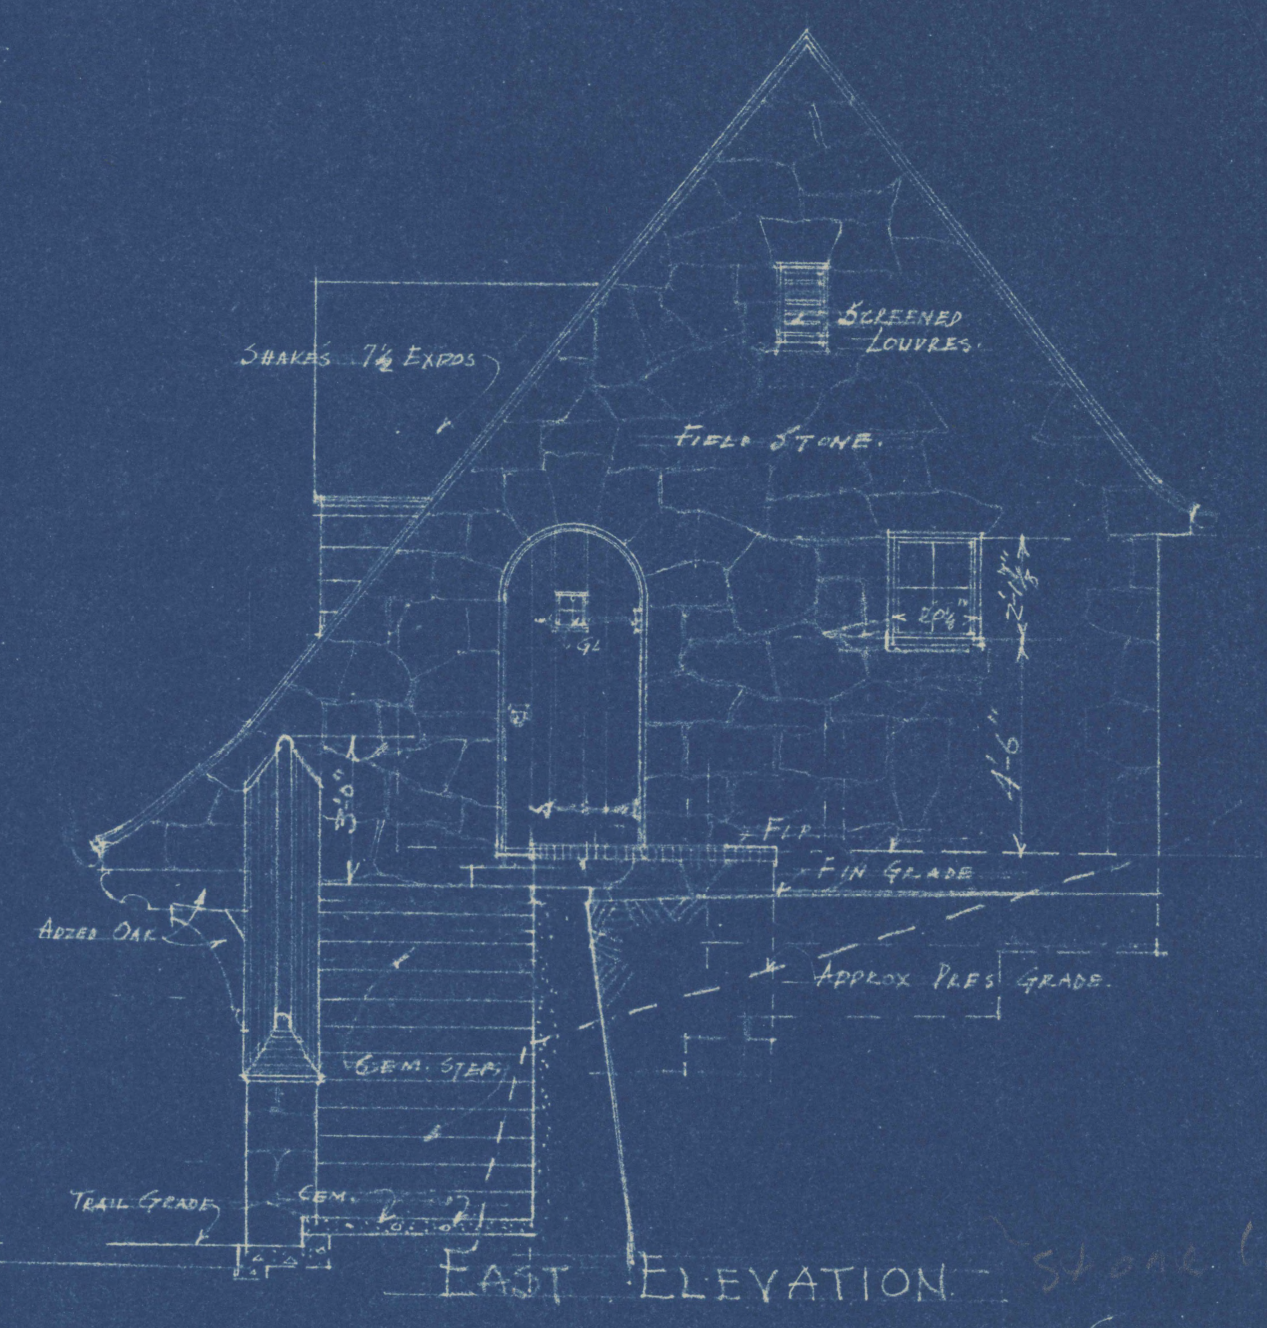


EAST ELEVATION

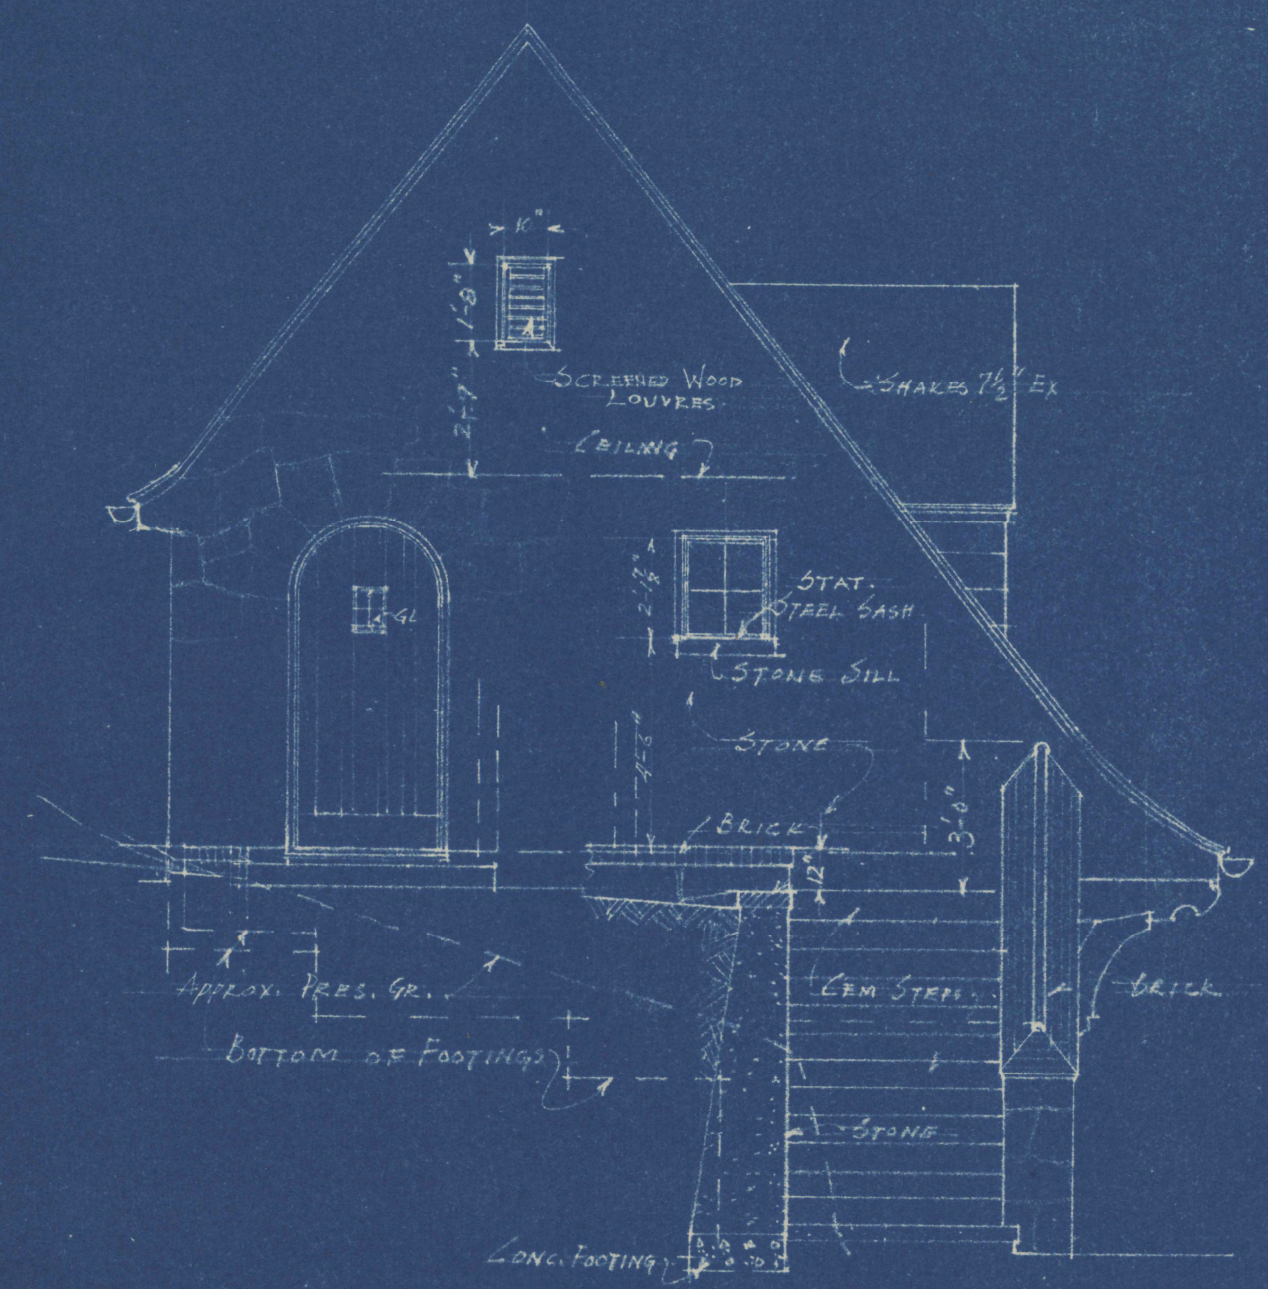


WEST ELEVATION

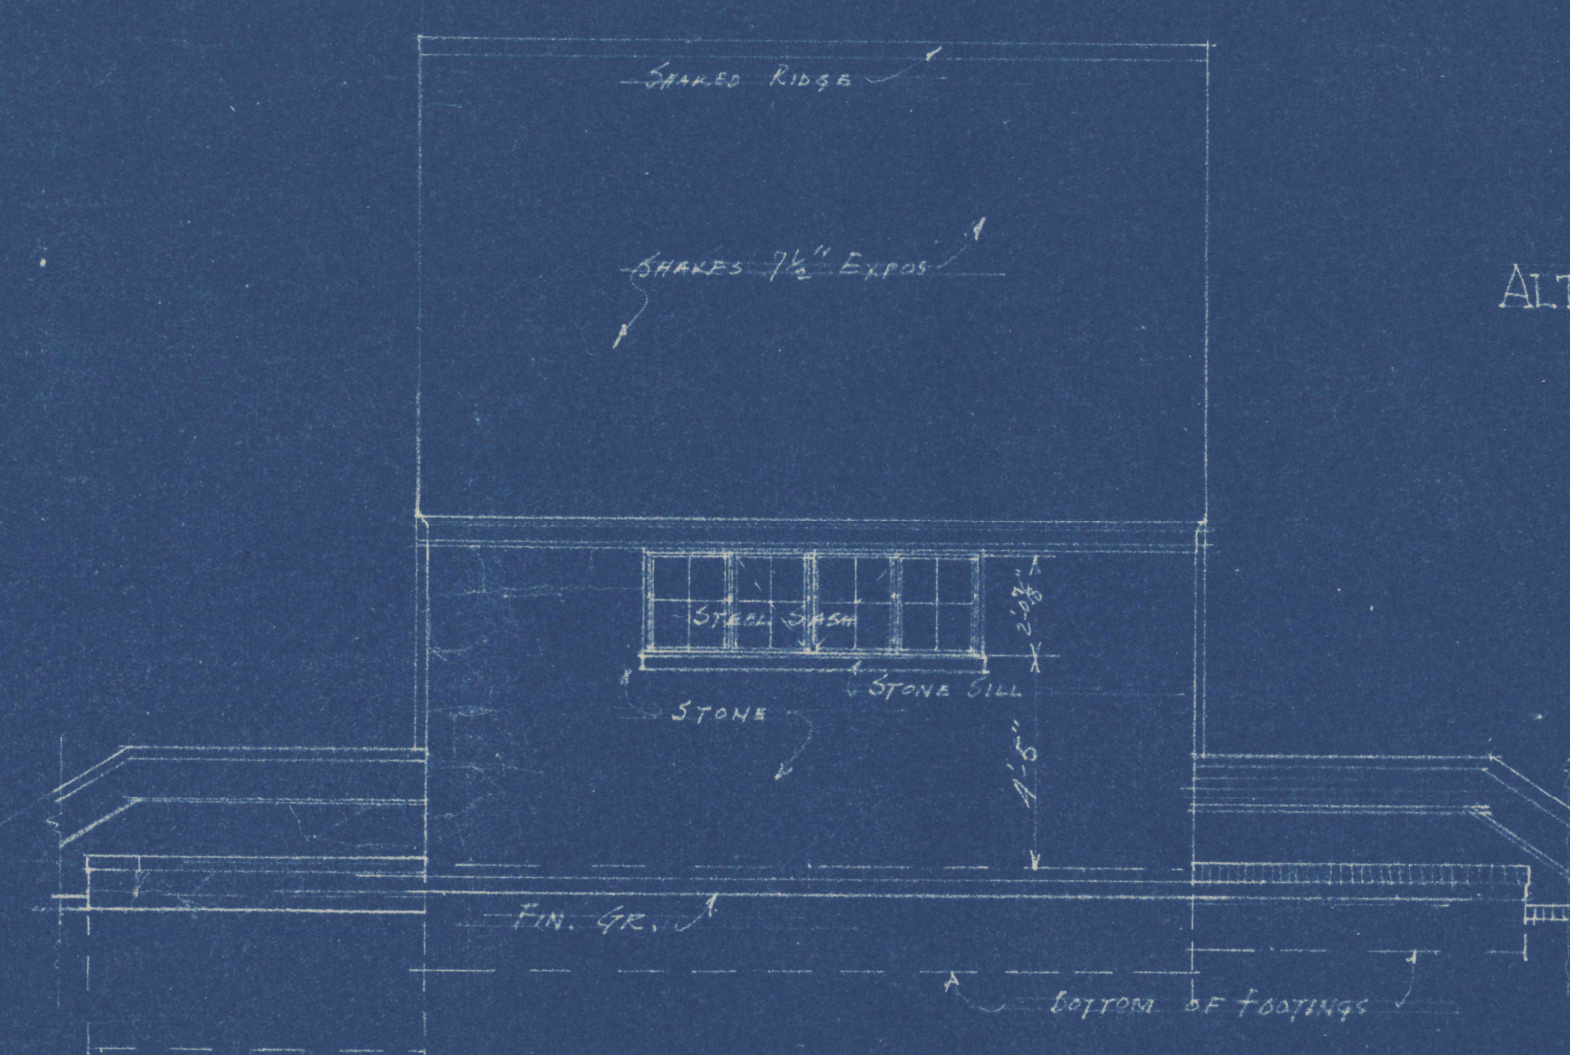

NORTH ELEVATION

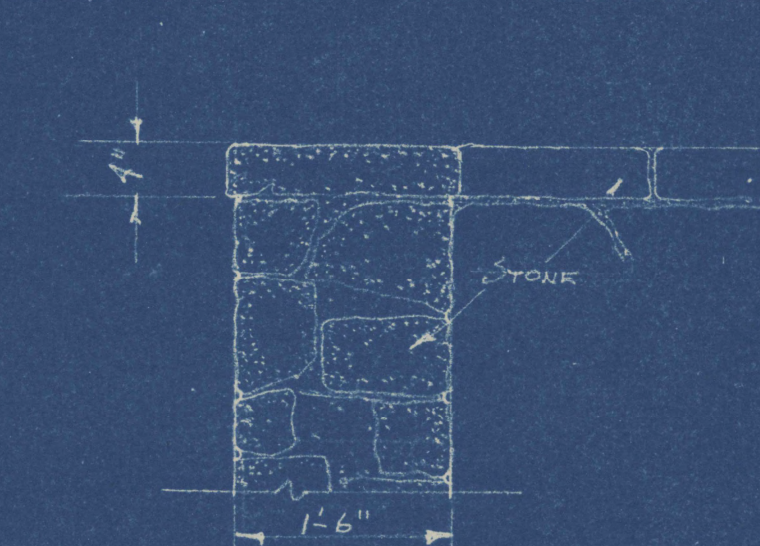


ALTERNATE DETAIL OF STONE COPING FOR STONE WALLS SCALE 3/4" = 1'-0" SECTION AT B-B

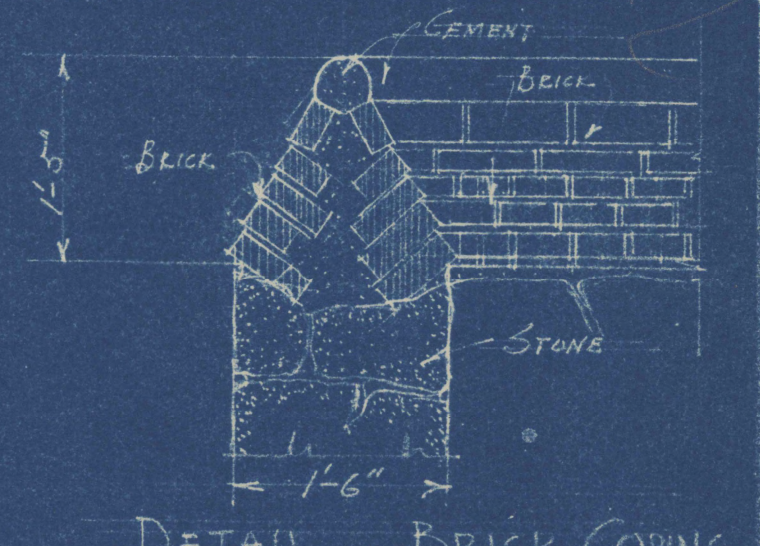

DETAIL OF BRICK COPING FOR STONE WALLS SCALE 3/4" = 1'-0" SECTION AT B-B


EXTERIOR ELEVATIONS. SCALE 1/4" = 1'-0"

SHELTER IN MACLEAY PARK
FOR THE BUREAU OF PARKS
CITY OF PORTLAND,
PORTLAND, OREGON
SHEET No 2 | SEPT 14, 1929.
ERNEST F. TUCKER - ARCHITECT
PACIFIC BLDG - PORTLAND, ORE.

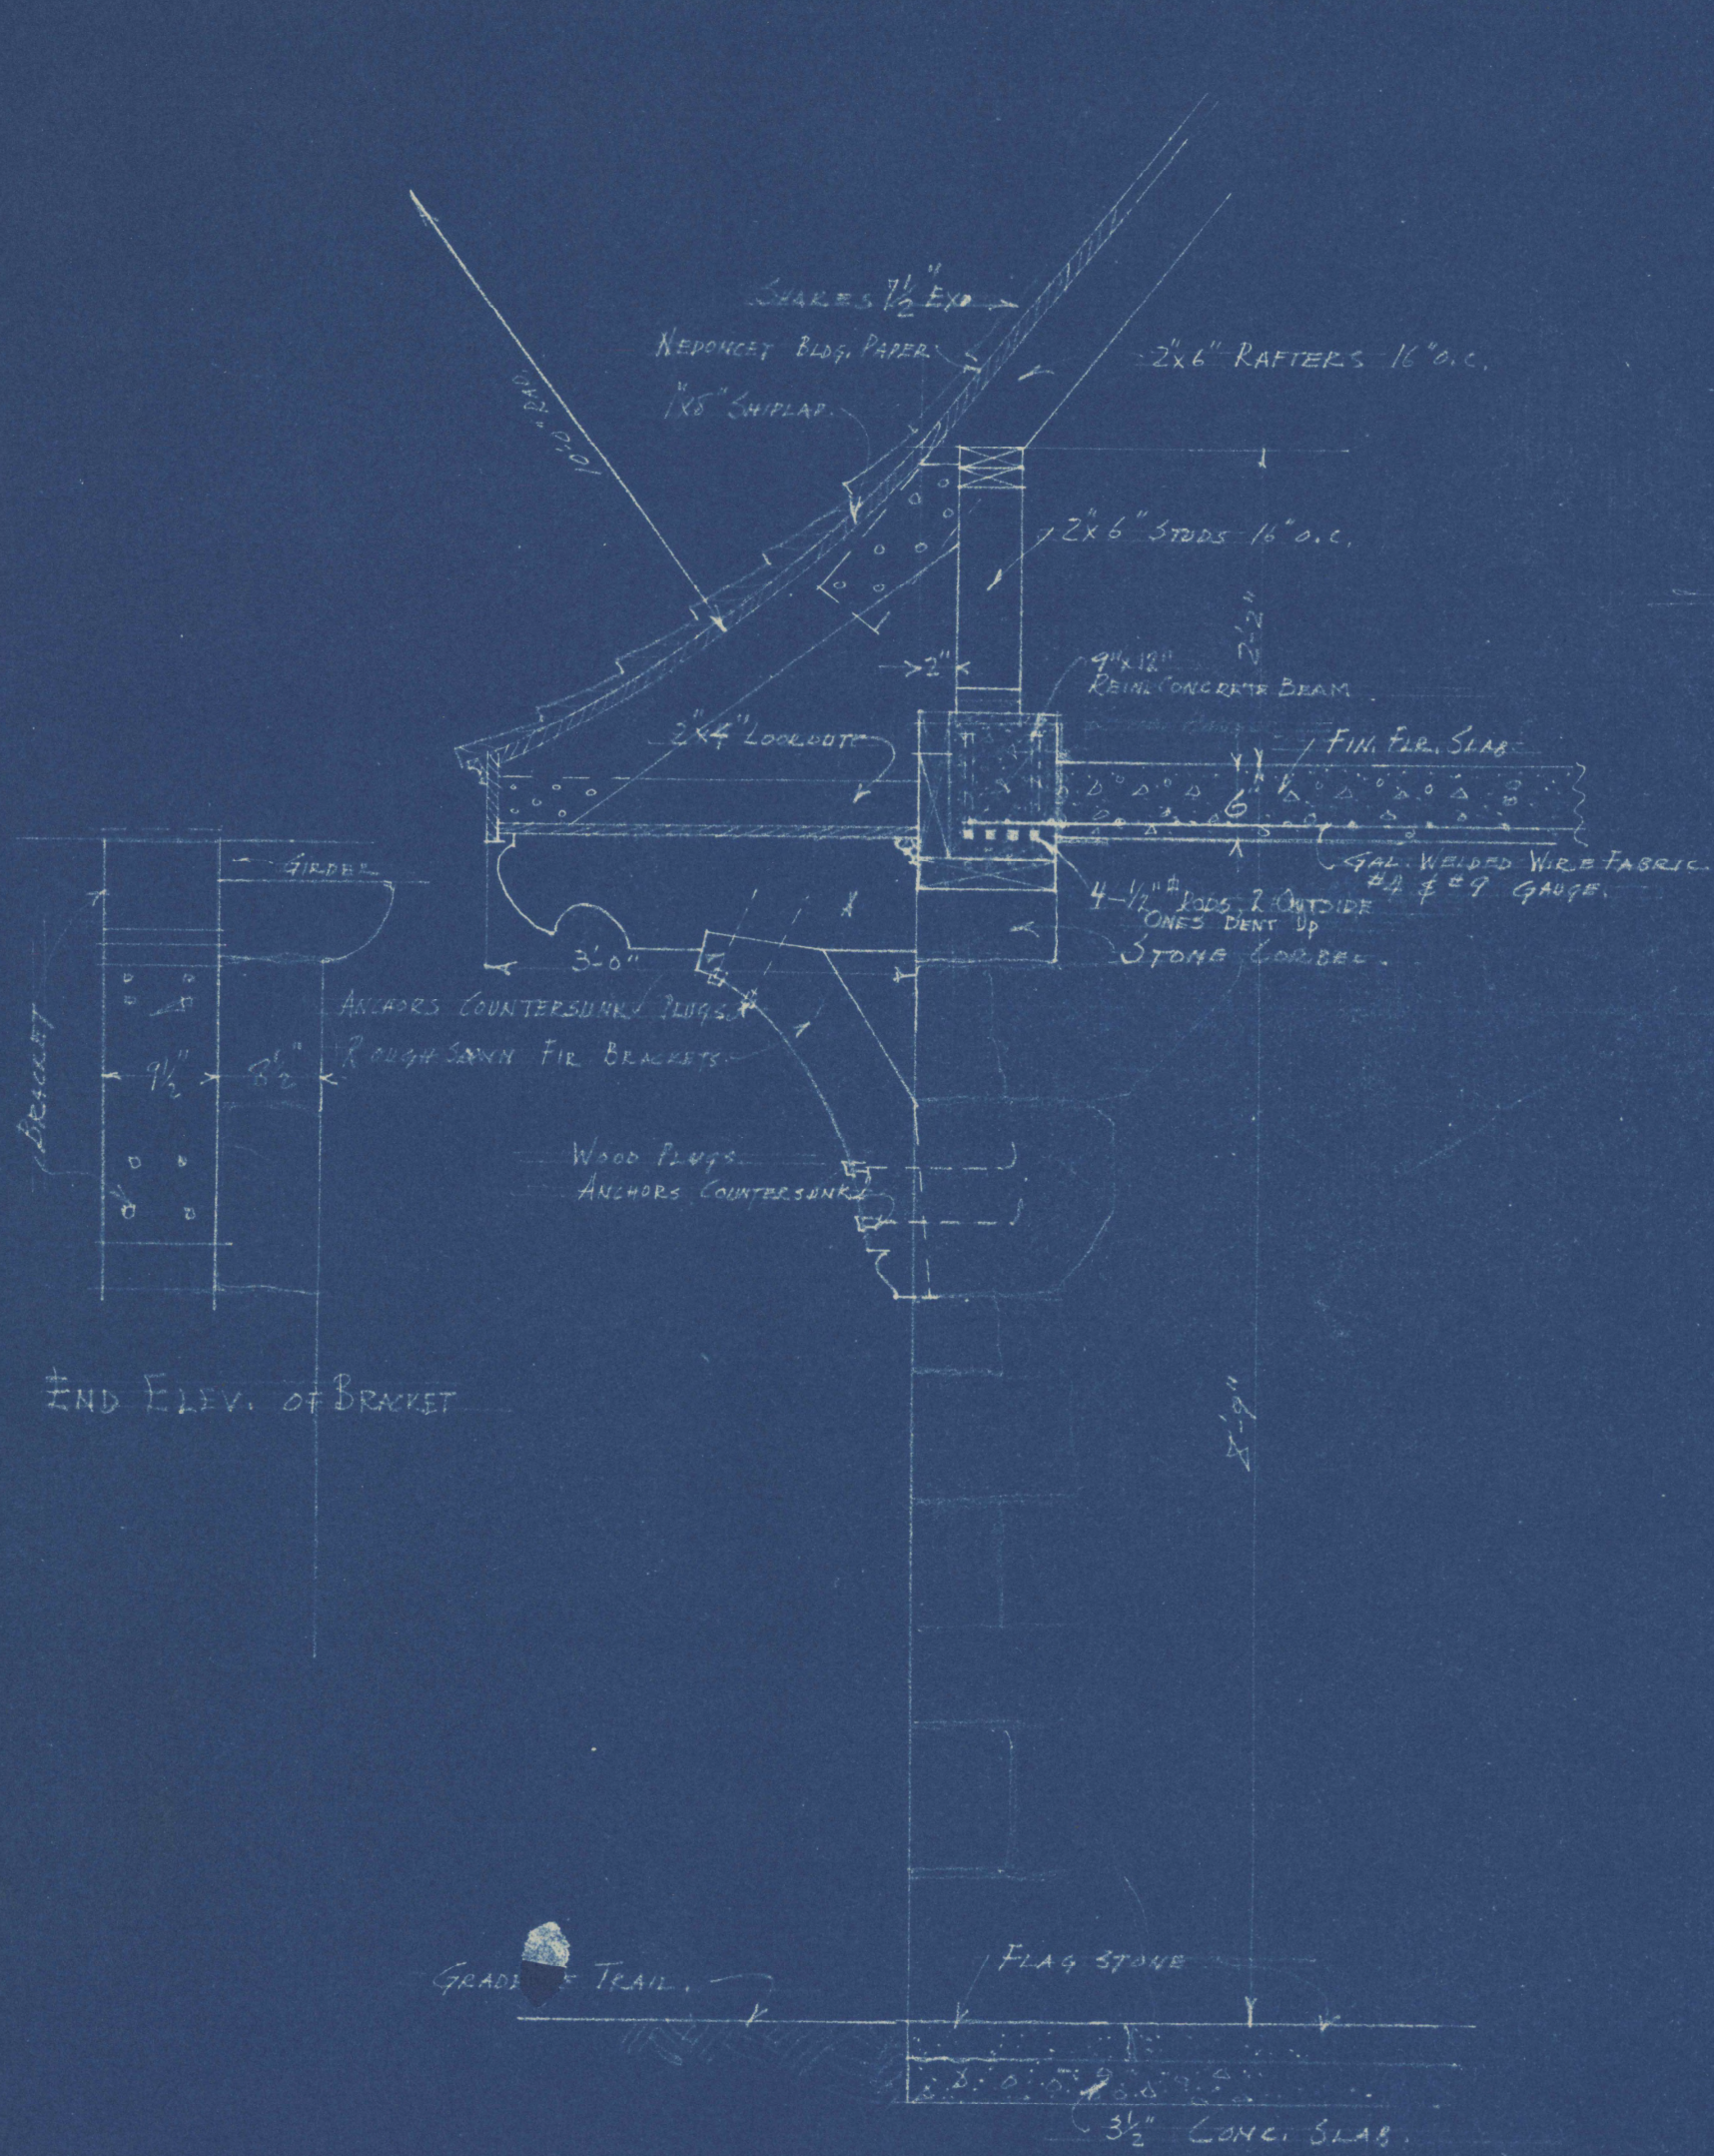



SECTION THRU SOUTH WALL AT A-A
SCALE 3/4" = 1'-0"

SECTION THRU NORTH WALL AT A-A
SCALE 3/4" = 1'-0"

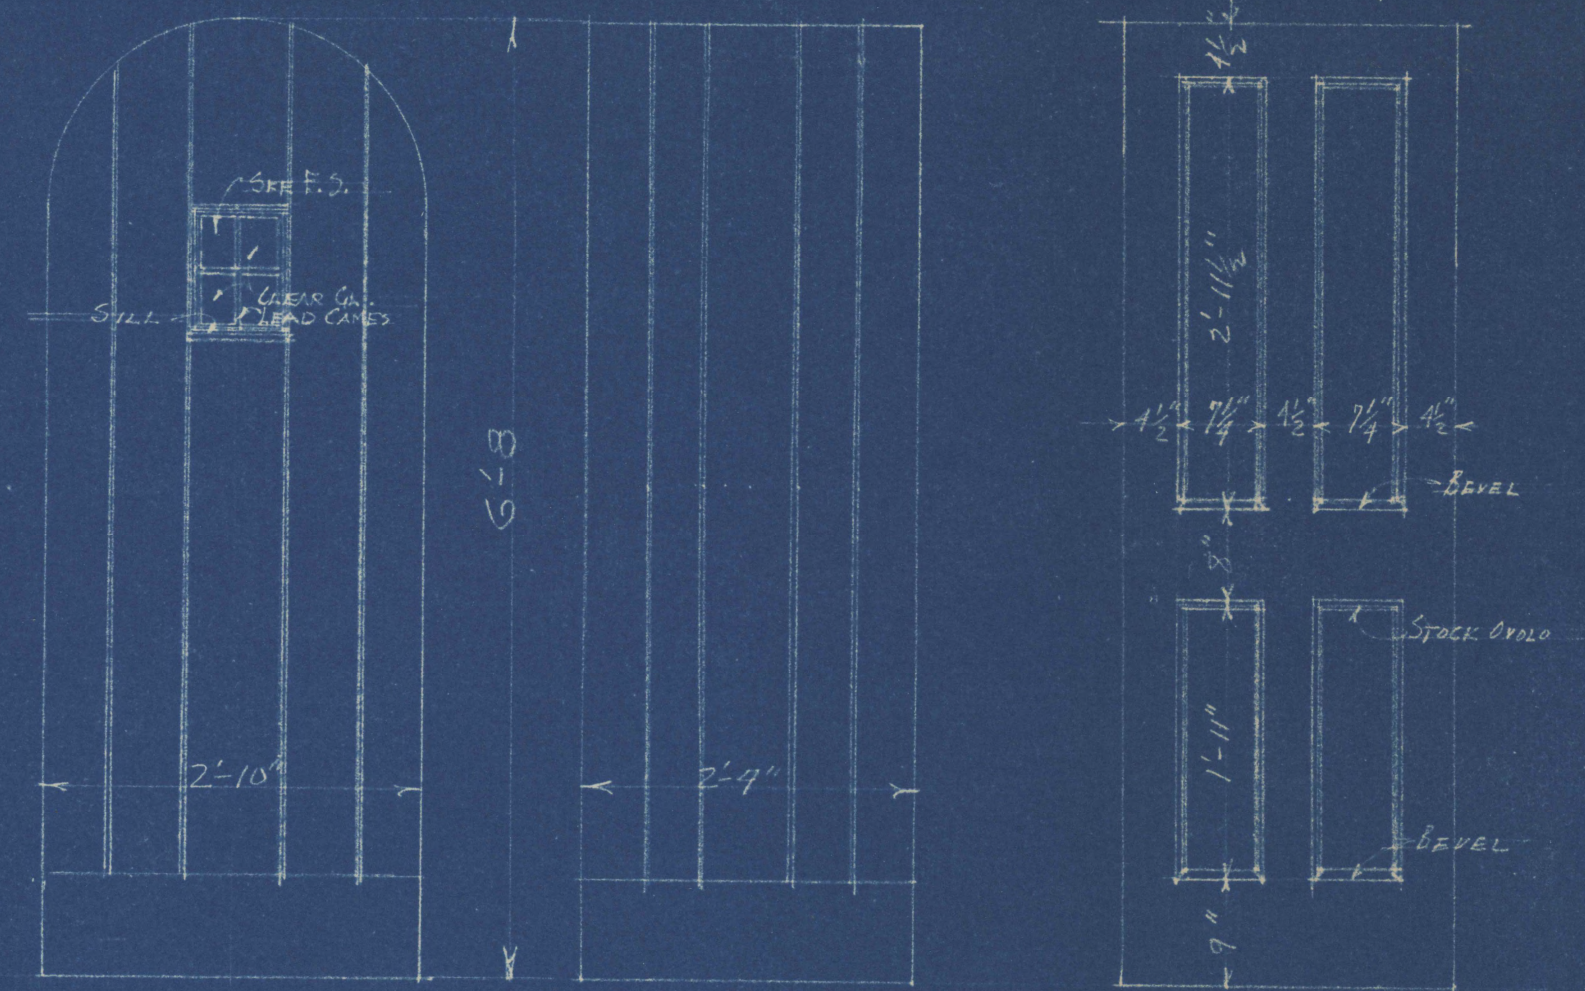


TYP. ENTRANCE DOOR TOOL RM DOOR PIPE ROOM DOOR
SCALE 3/4" = 1'-0"

SHELTER IN MACLEAY PARK
FOR THE BUREAU OF PARKS
CITY OF PORTLAND
PORTLAND, OREGON
SHEET No 3 | SEPT. 14, 1929.
ERNEST F. TUCKER - ARCHITECT
PACIFIC BLDG - PORTLAND, ORE.

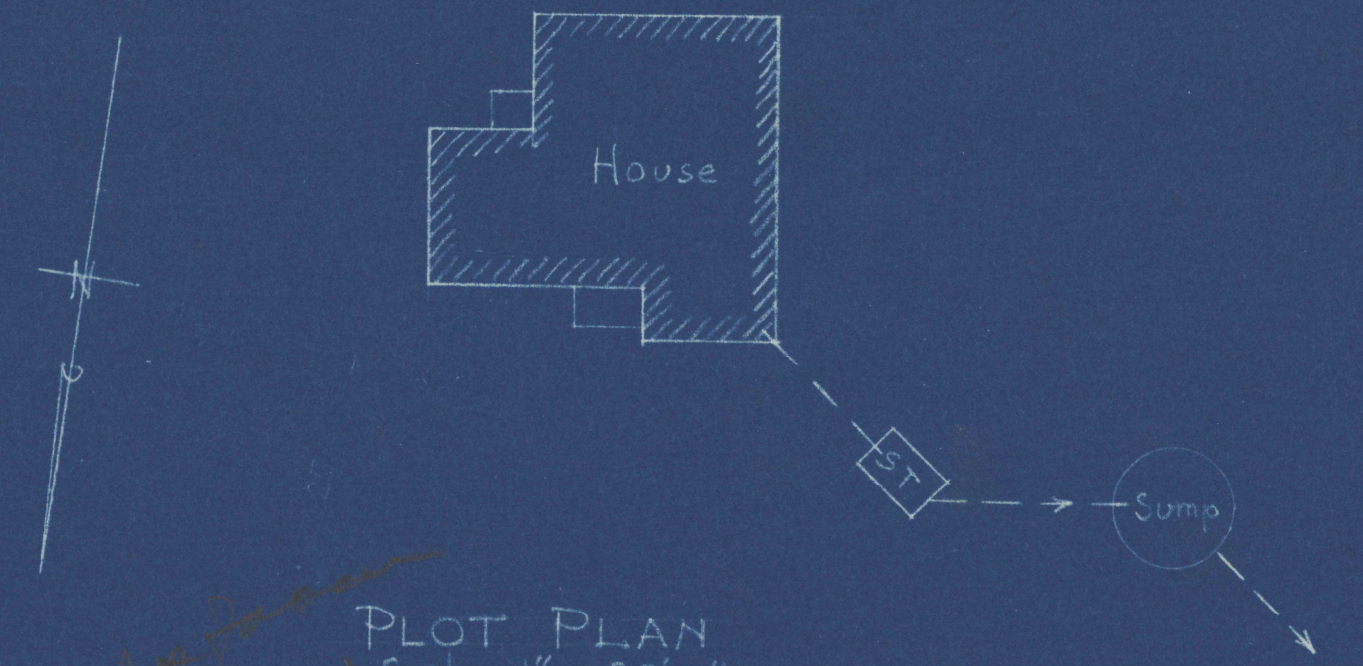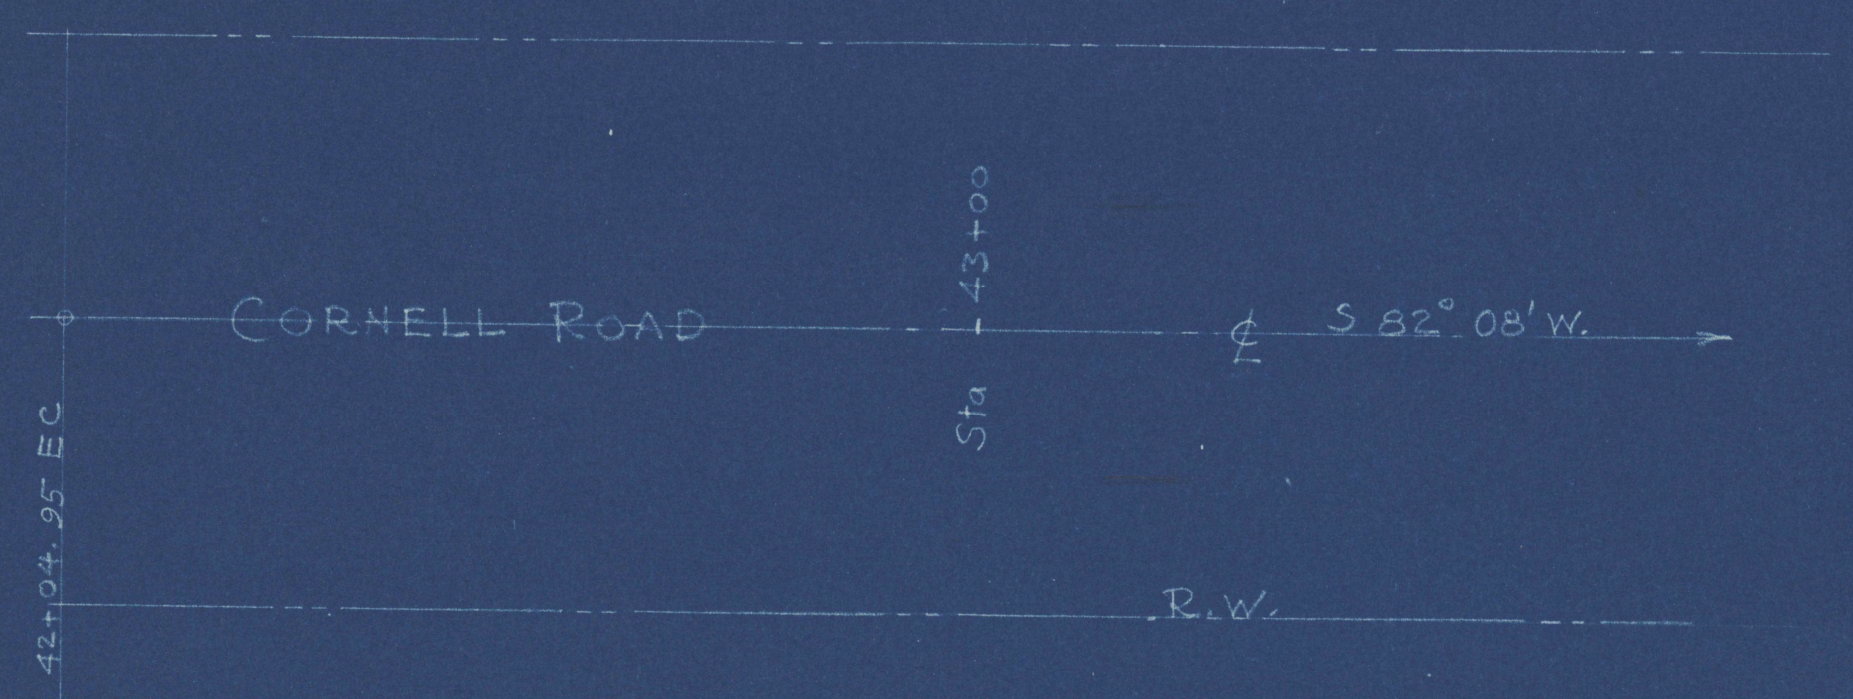

PLOT PLAN
Scale: 1" = 20'-0"

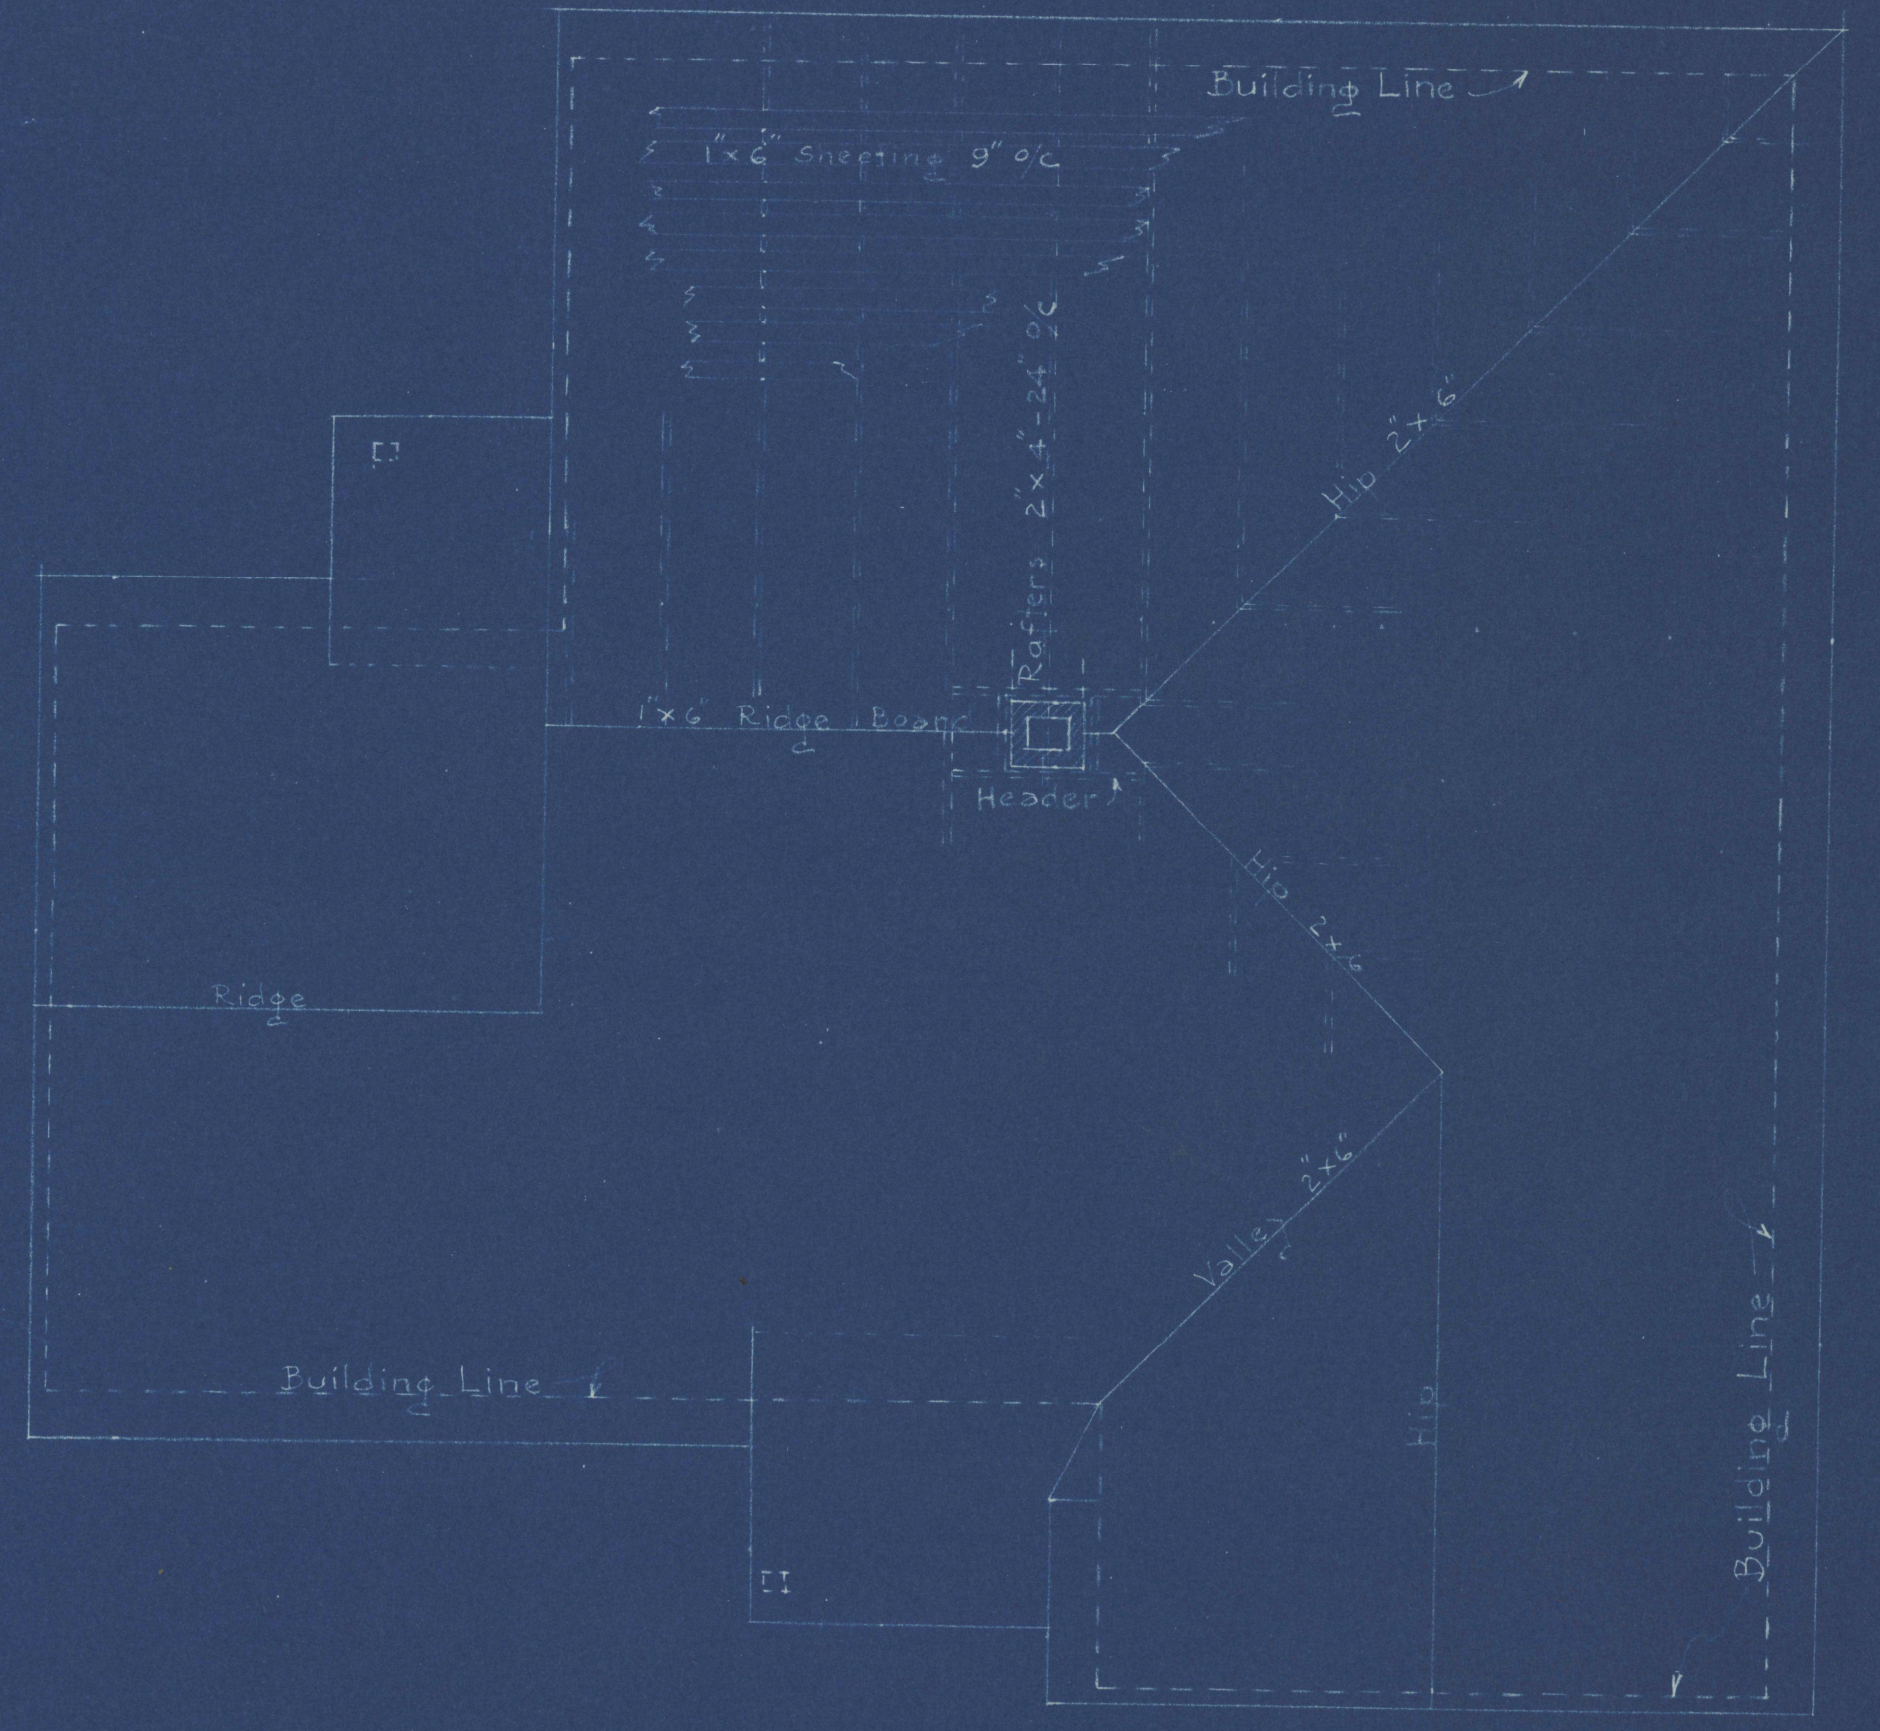


ROOF PLAN
Scale: 1/4" = 1'-0"


HOUSE FOR PARK-WATCHMAN
MACLEAY PARK

A. J. DREYER
ARCHITECT

GEO. W. BUCK
ROADMASTER

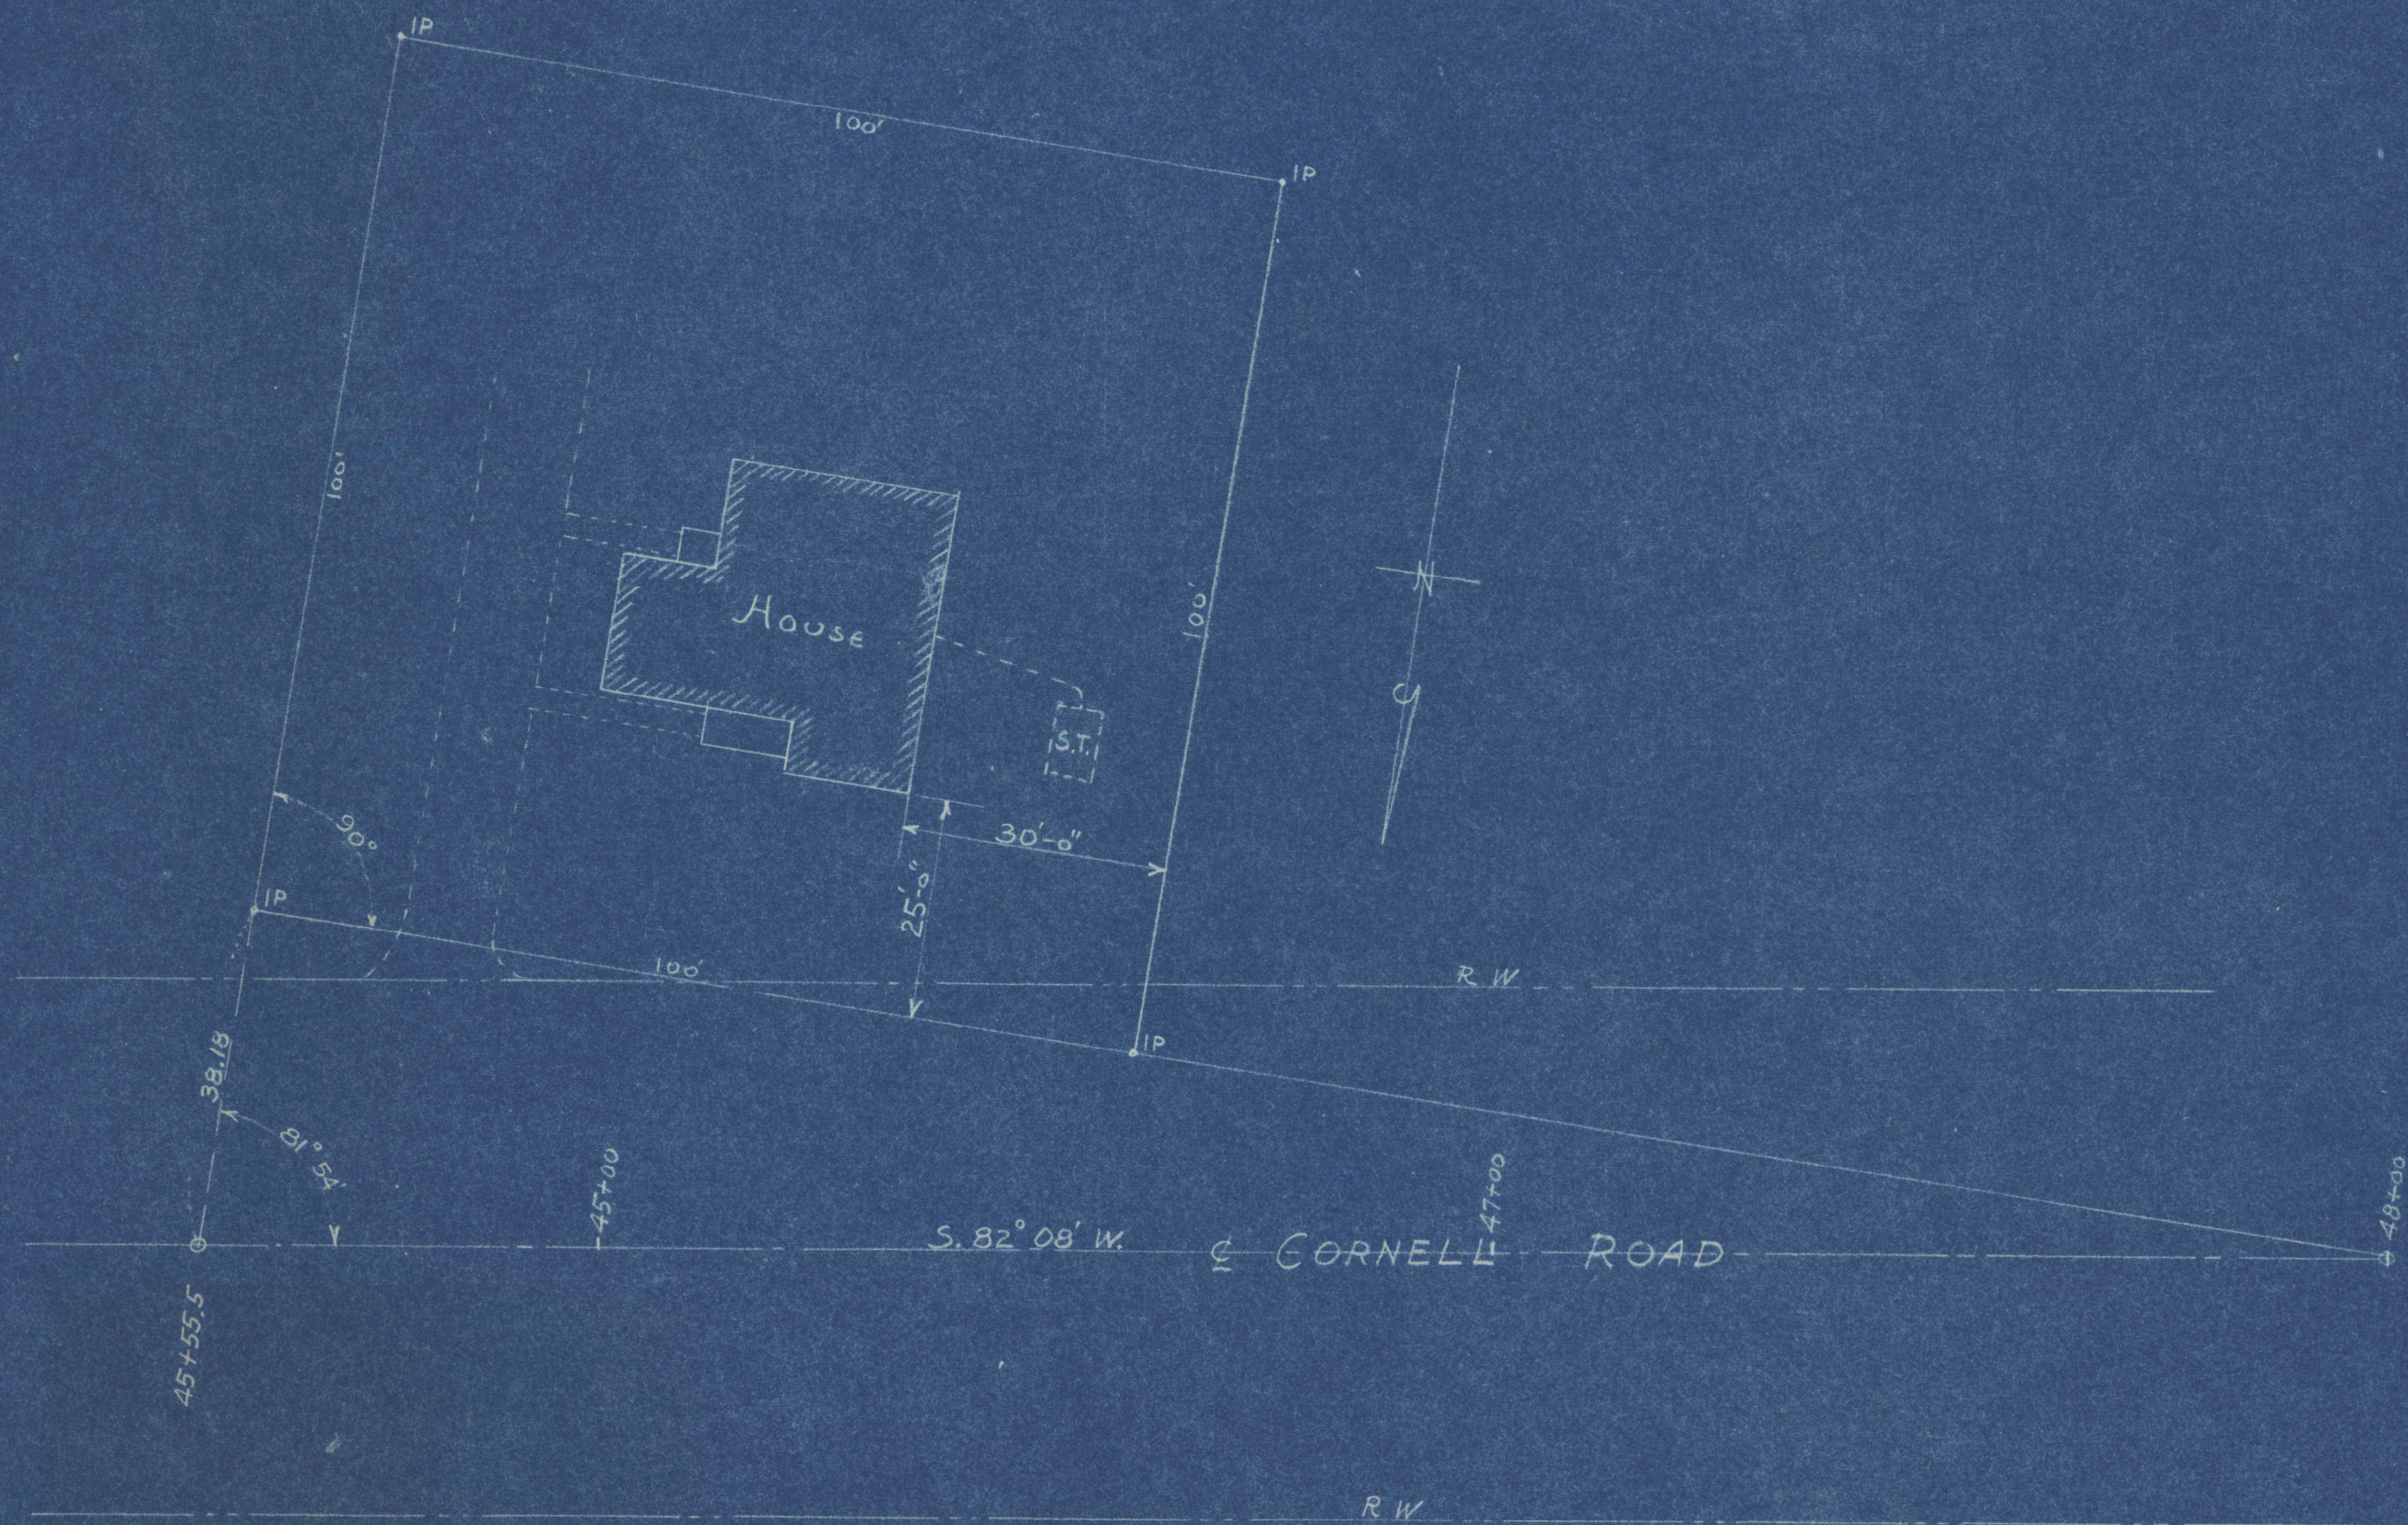

PLOT PLAN
Scale: 1" = 20 Ft.

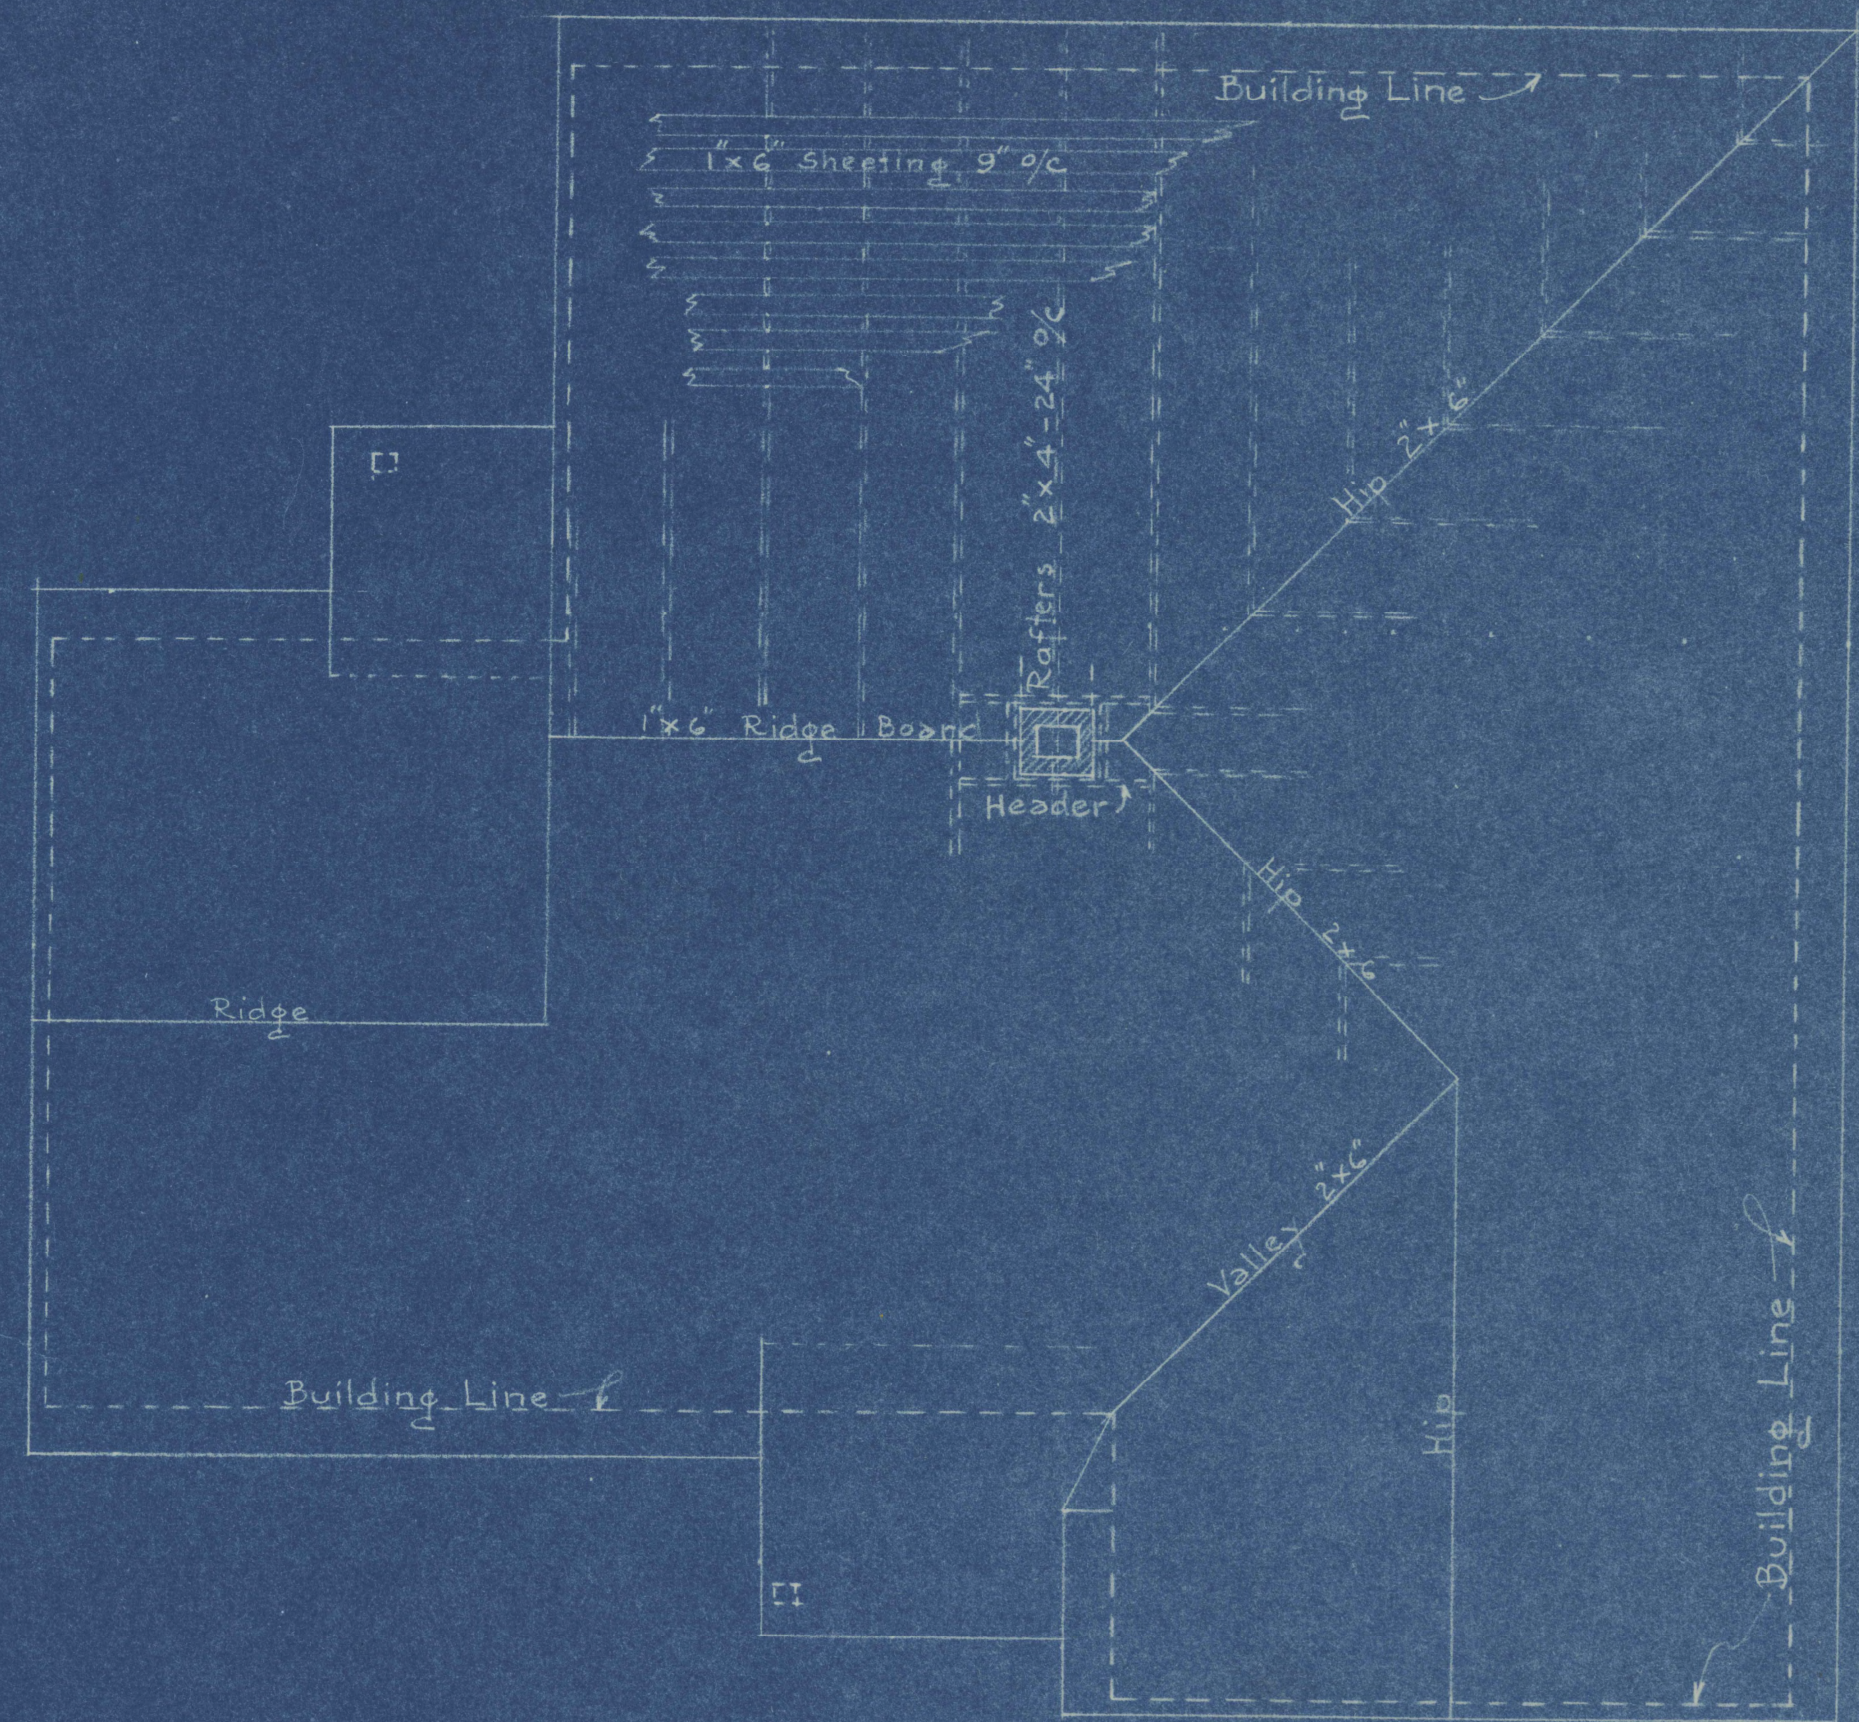


ROOF PLAN
Scale: 1/4" = 1'-0"

HOUSE FOR PARK-WATCHMAN
MACLEAY PARK


A. J. DREYER
ARCHITECT

GEO. W. BUCK
ROADMASTER

Jan. 1940

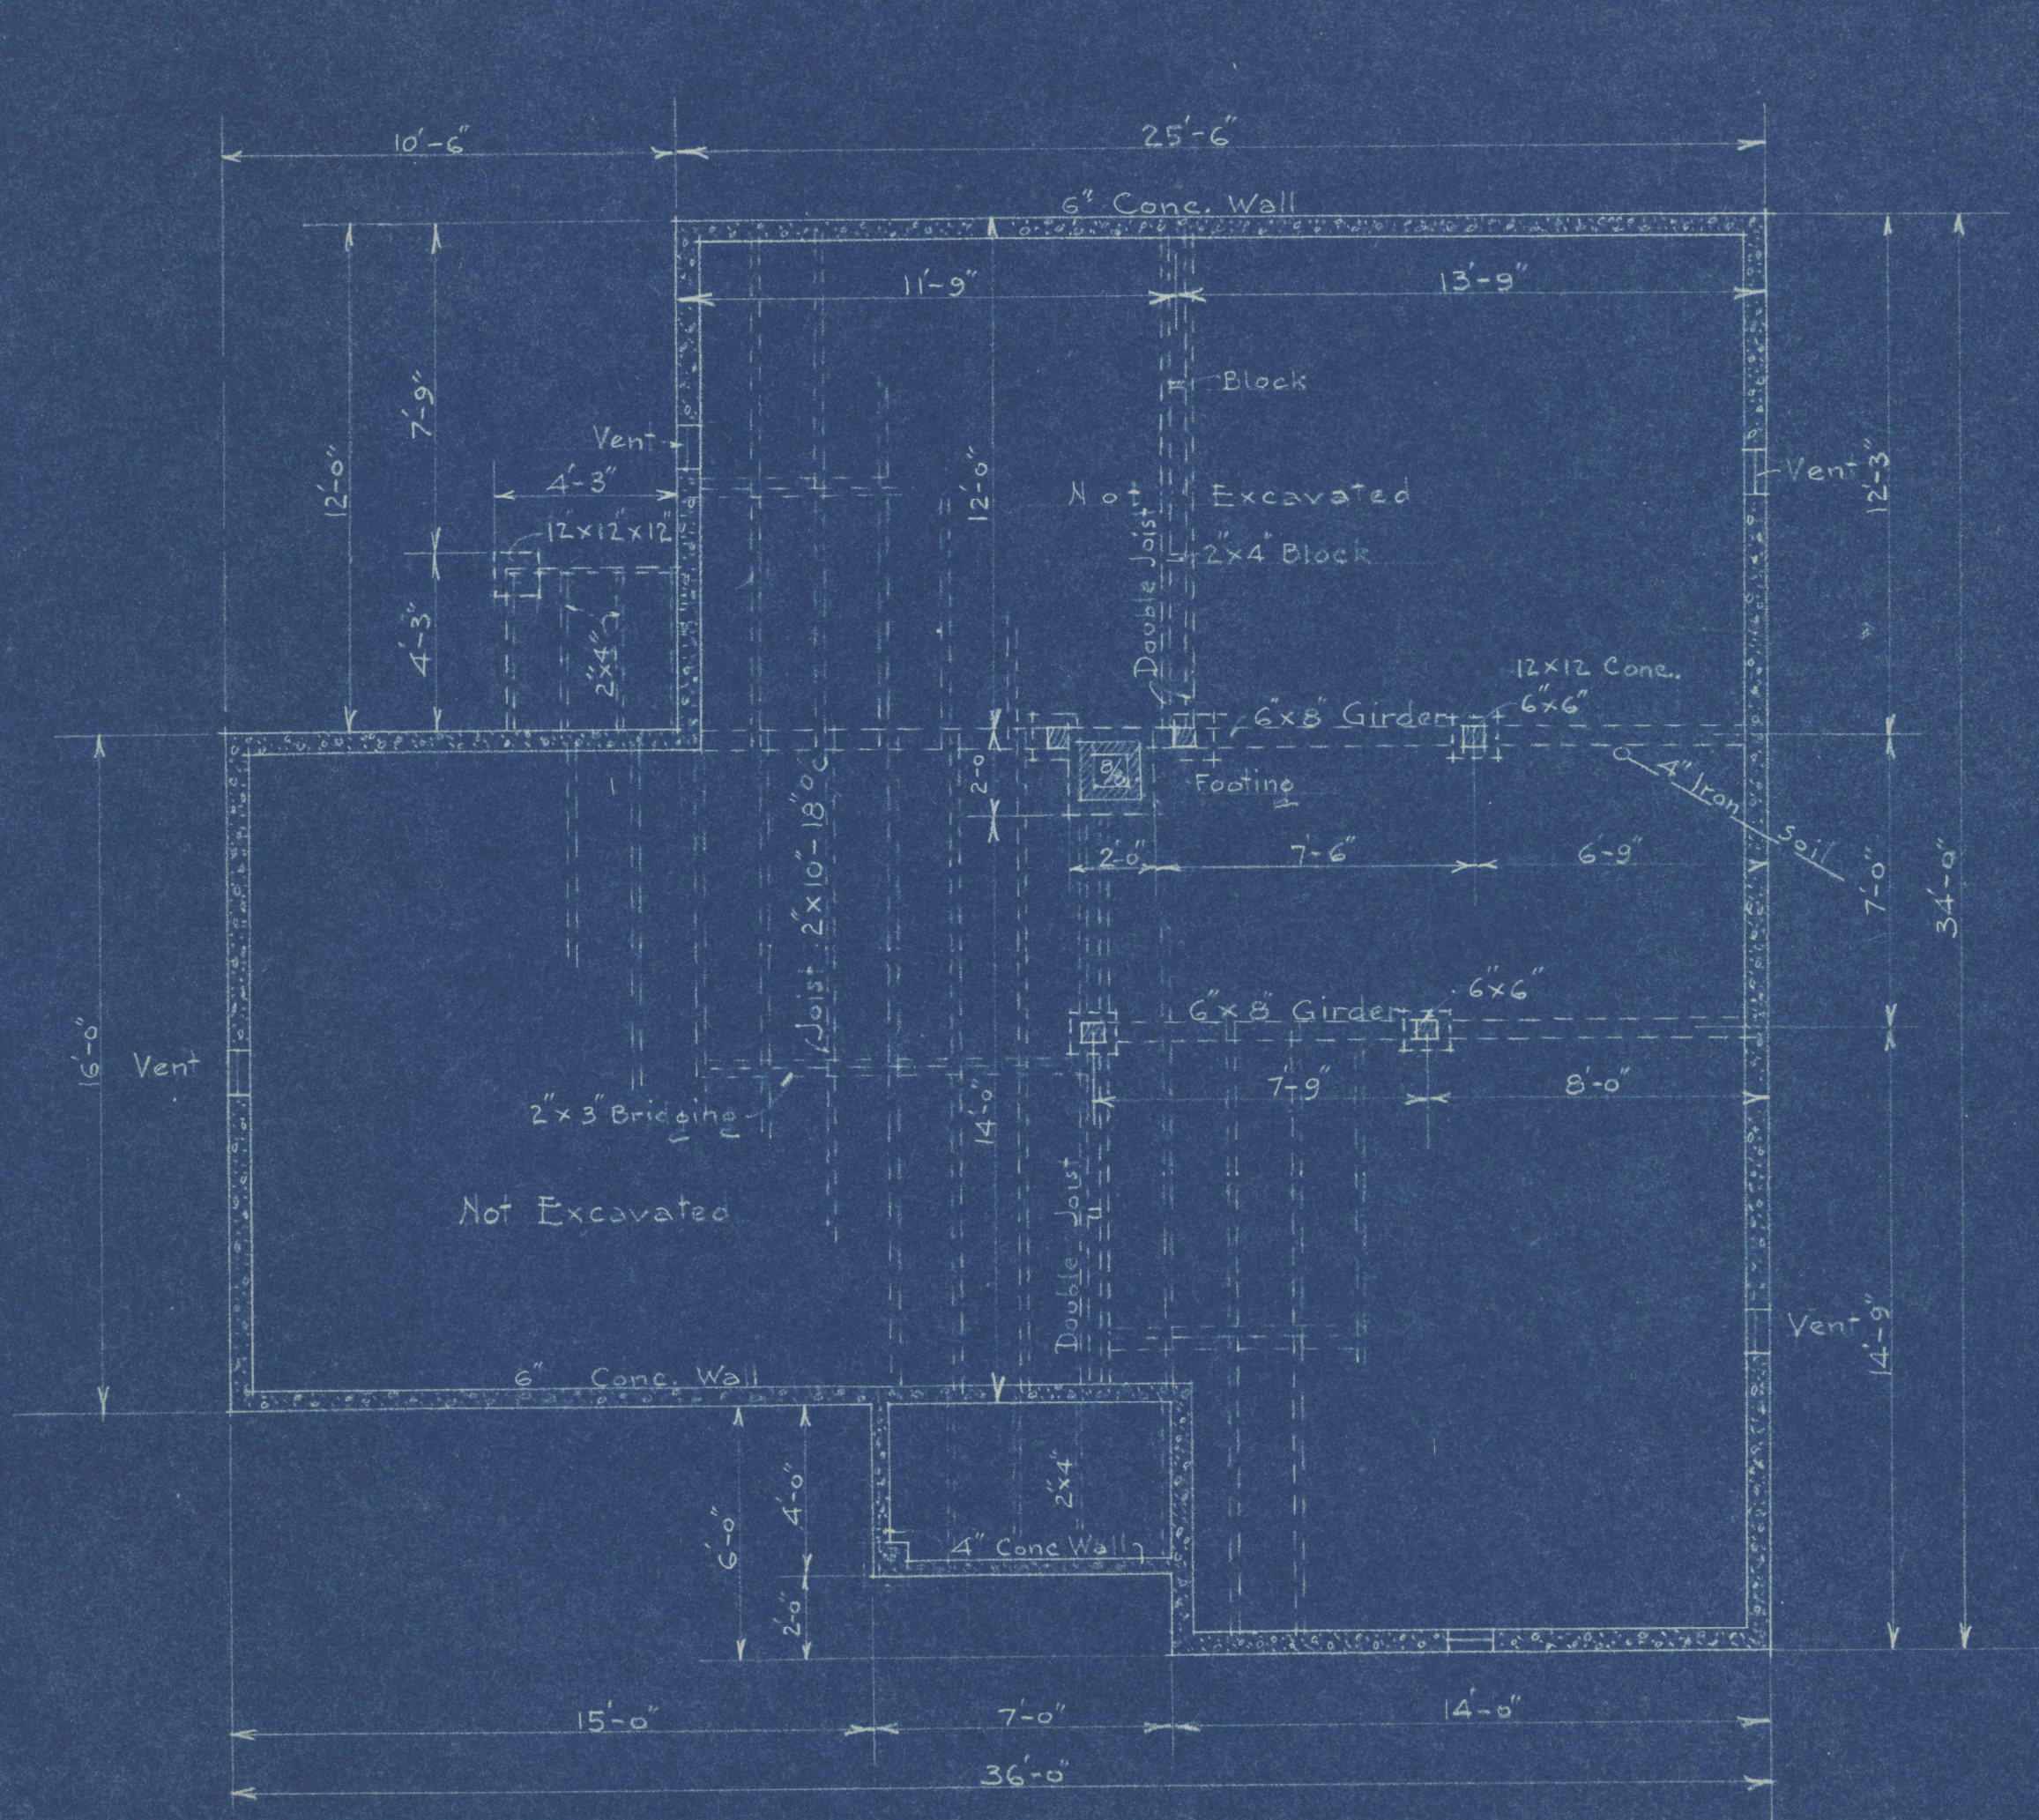

FOUNDATION PLAN
Scale: $\frac{1}{4}'' = 1'-0''$

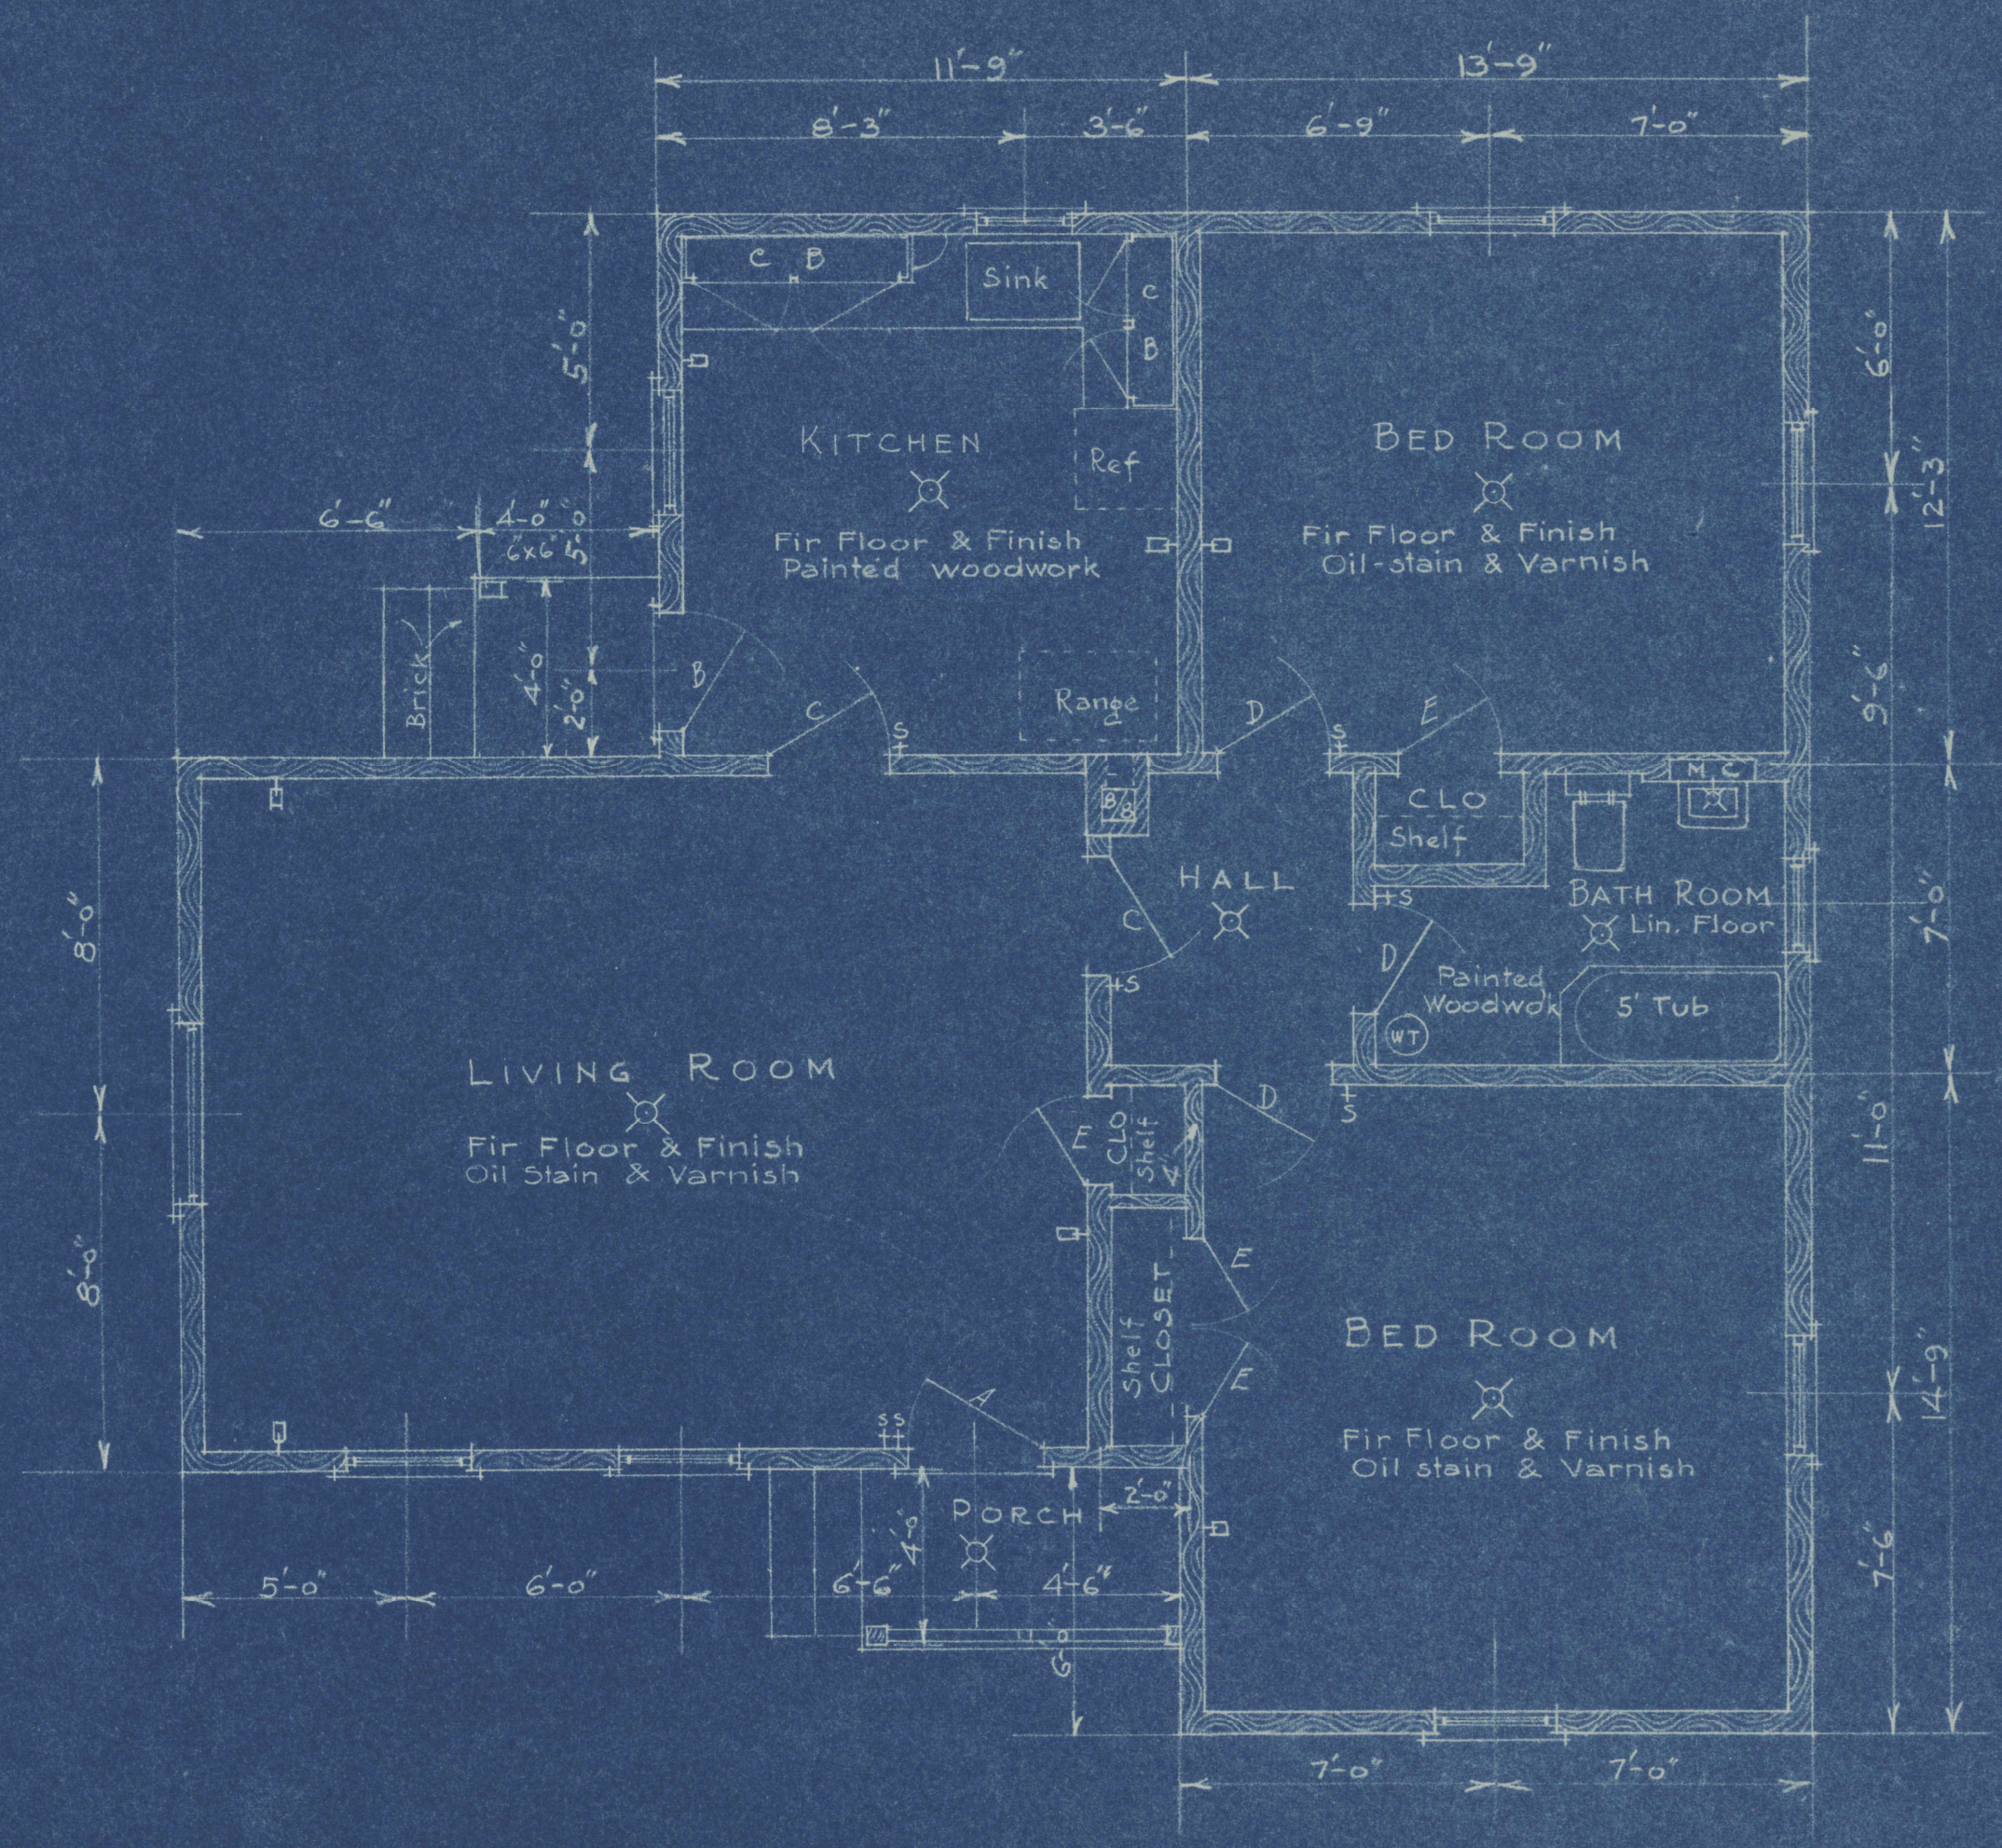


FLOOR PLAN
Scale: $\frac{1}{4}'' = 1'-0''$

HOUSE FOR PARK-WATCHMAN
MACLEAY PARK

A. J. DREYER
ARCHITECT

GEO. W. BUCK
ROADMASTER

Jan 1940

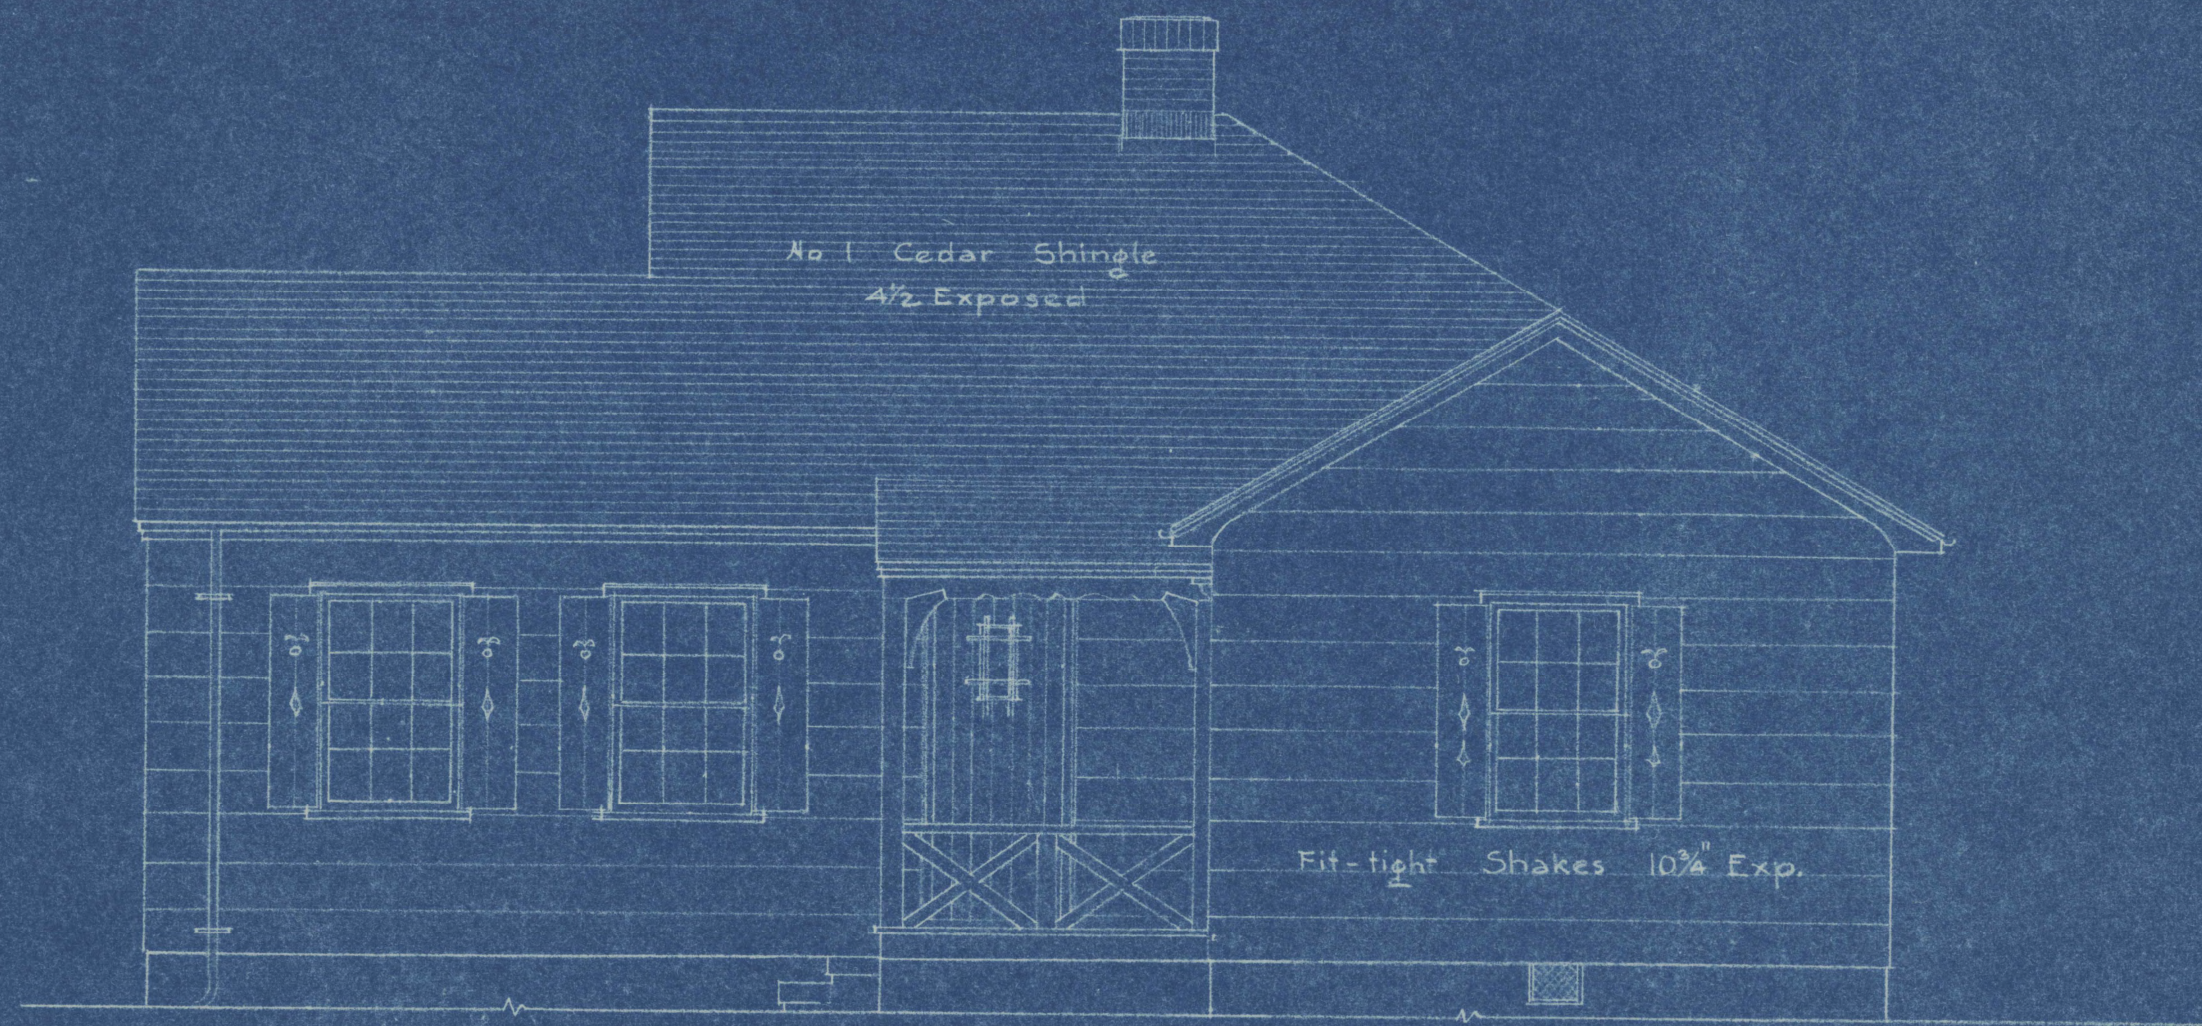

NORTH ELEVATION
Scale: 1/4" = 1'-0"



EAST ELEVATION
Scale: 1/4" = 1'-0"

HOUSE FOR PARK-WATCHMAN
MACLEAY PARK

A J DREYER
ARCHITECT

GEO W BUCK
ROADMASTER

Jan. 1940



WEST ELEVATION




SOUTH ELEVATION
Scale: 1/4" = 1'-0"

HOUSE FOR PARK-WATCHMAN
MACLEAY PARK


A J DREYER
ARCHITECT

GEO. W. BUCK
ROADMASTER

Jan. 1940

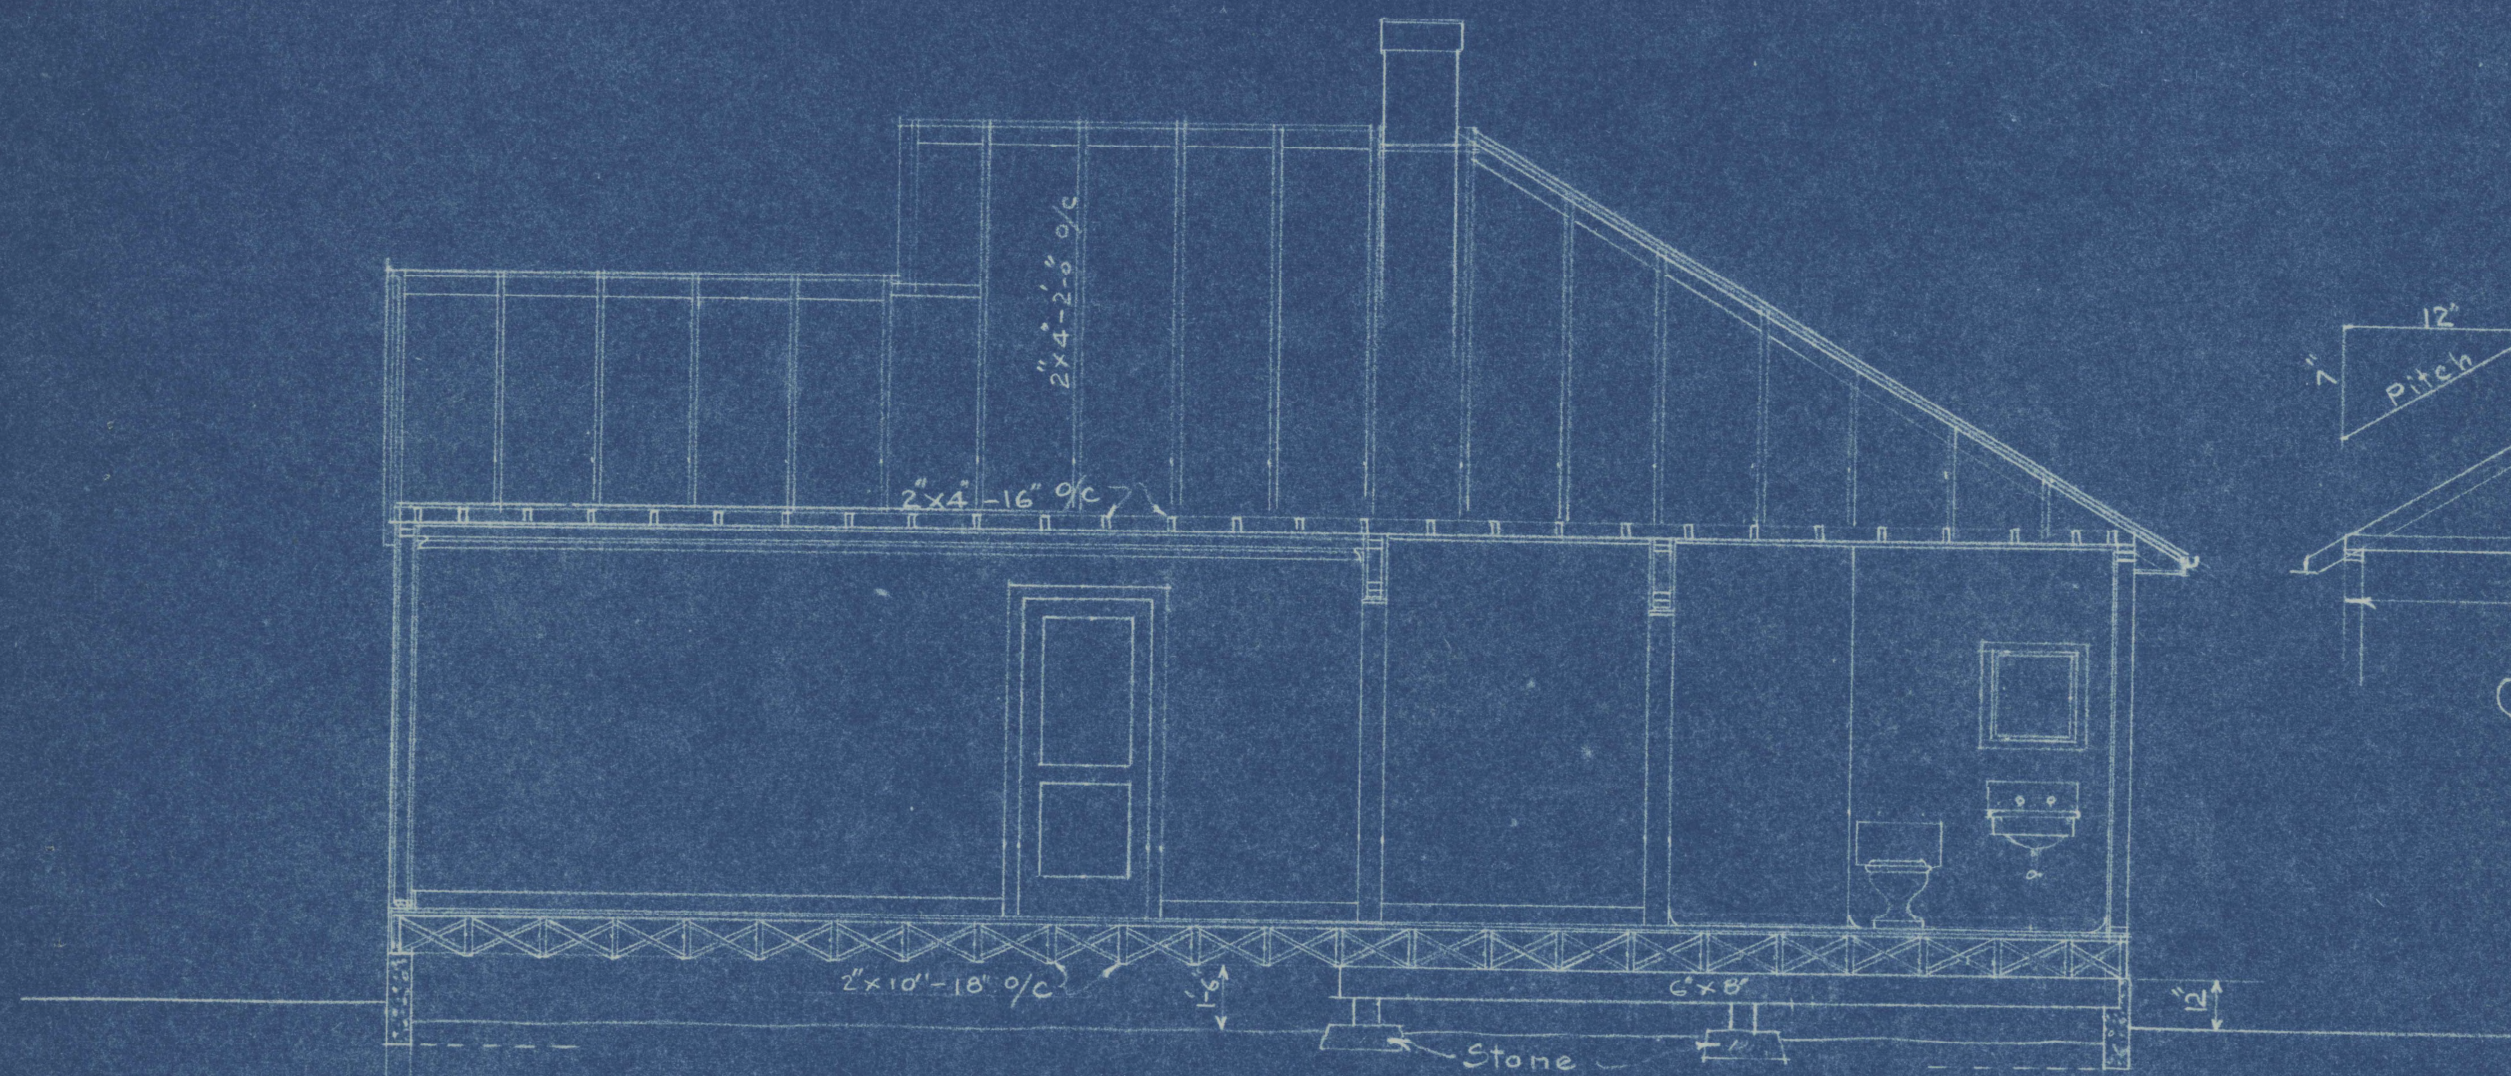


LONGITUDINAL SECTION A-B
Scale: 1/4" = 1'-0"

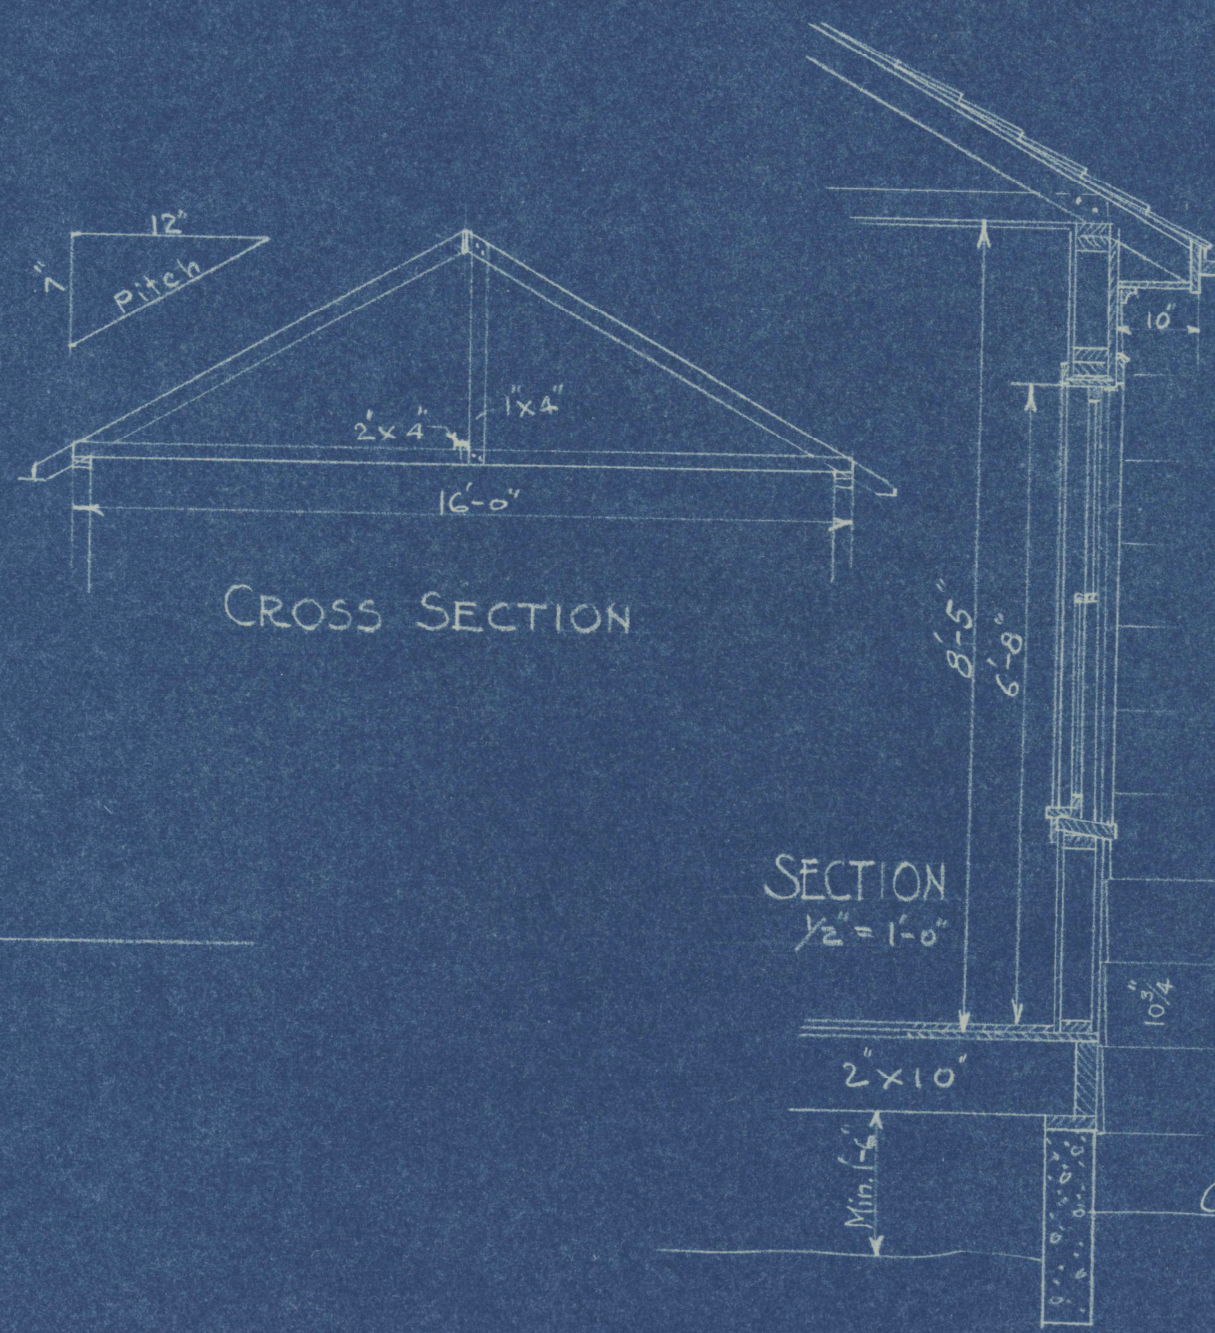


CROSS SECTION


SECTION
1/2" = 1'-0"

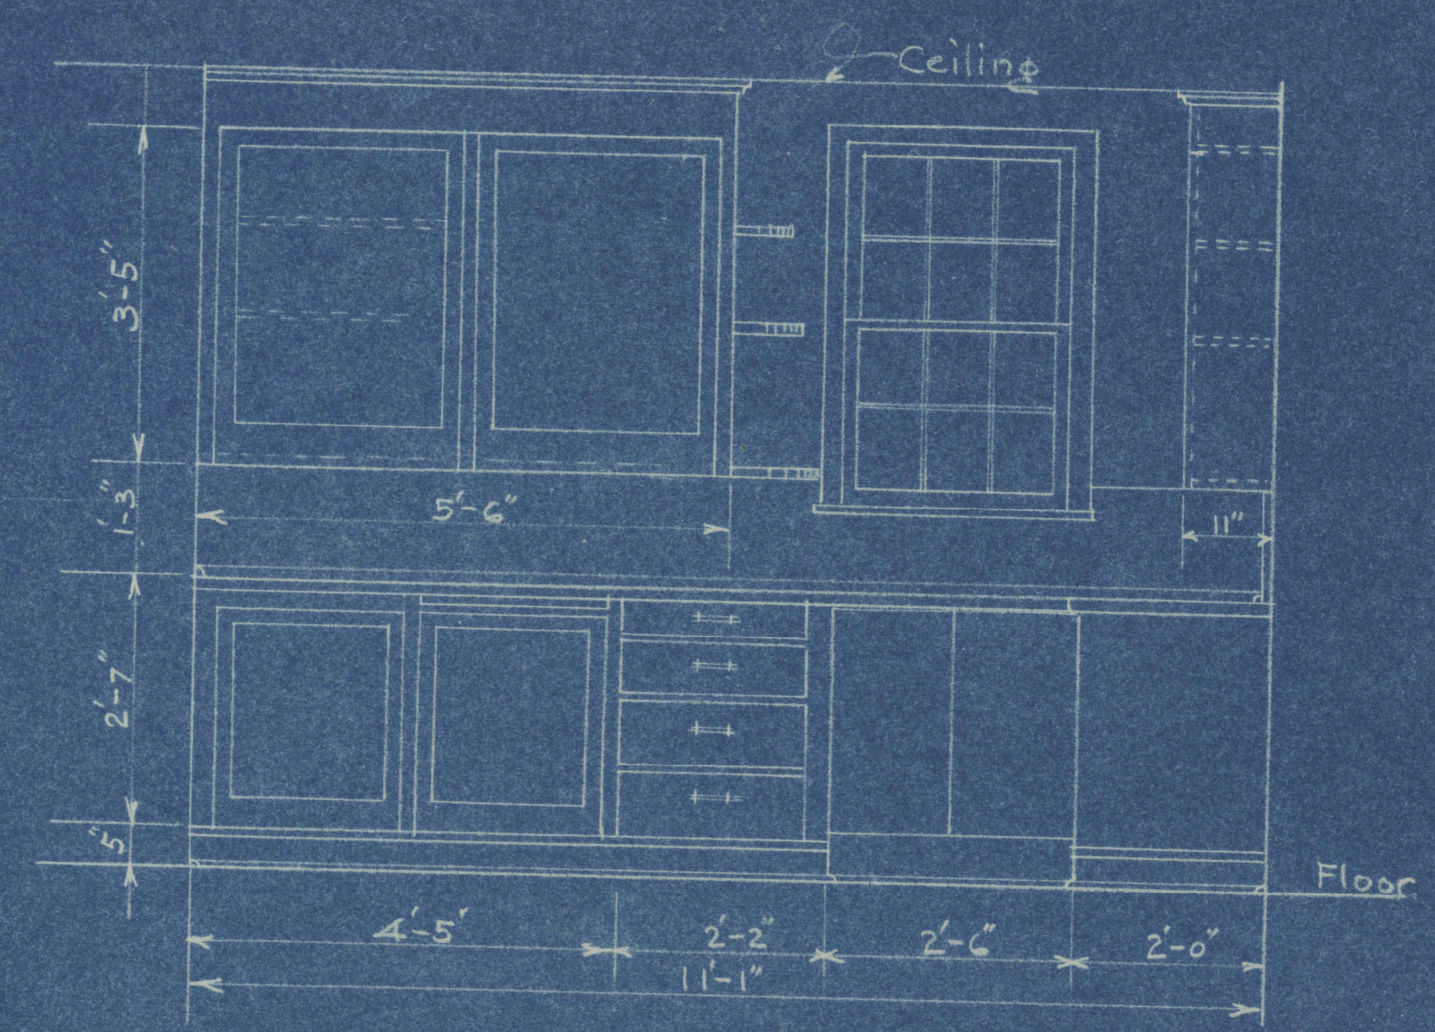

KITCHEN CABINETS
1/2" = 1'-0"

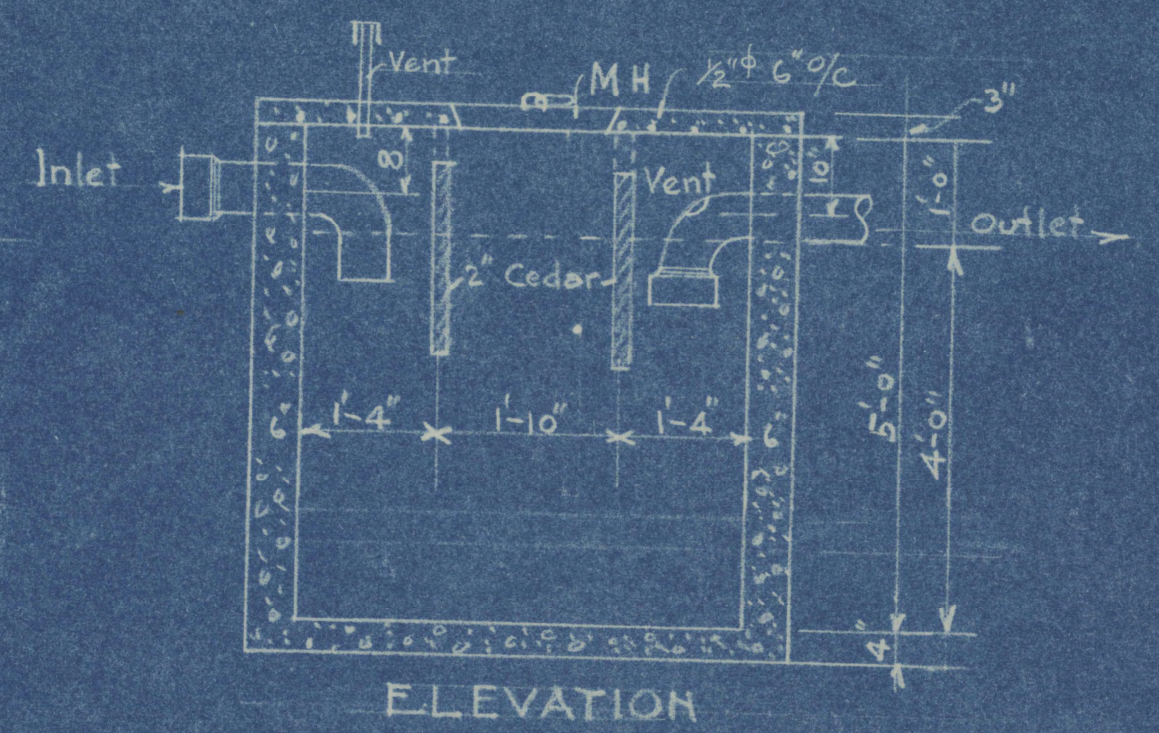

ELEVATION

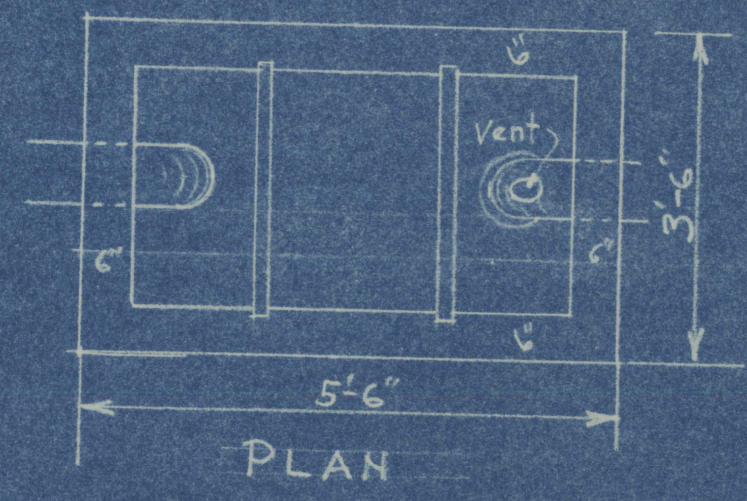

PLAN

HOUSE FOR PARK-WATCHMAN
MACLEAY PARK

A. J. DREYER
ARCHITECT

GEO. W. BUCK
ROADMASTER