

TRUSS NOTES:

- ALL TRUSSES TO BE PRE-ENGINEERED & CARRY MANUFACTURER'S STAMPS.
- ALL TRUSSES SHALL BE INSTALLED & BRACED TO MANUFACTURER'S SPECIFICATIONS.
- NON-BEARING WALLS SHALL BE CONNECTED TO THE TRUSS BOTTOM CHORD W/ SIPHON SGT OR EQ. TO INSURE THAT THE TRUSS BOTTOM CHORD WILL NOT BEAR ON THE WALL.
- ALL CONNECTIONS WITH RAFTERS, POND OR JACK TRUSSES & HIP TRUSSES TO MAIN GIRDER TO BE PROVIDED BY THE TRUSS MANUFACTURER.
- TRUSS LAYOUT SHOWS GIRDER TRUSS LOCATIONS ARE NOT PERMITTED TO CHANGE & MUST BE FOLLOWED CORRECTLY. IF TRUSS MANUFACTURER REQUESTS TO CHANGE IN PART OR IN WHOLE THE LAYOUT DESIGNED HEREIN, HE-SHE MUST CONTACT THE DESIGNER TO INSURE STRUCTURAL DESIGN IS MAINTAINED ON THE BUILDING CORRECTLY. ALSO, IF THE DESIGN LAYOUT IS DETERMINED TO CHANGE, THE BUILDING DEPARTMENT WILL REQUIRE APPROVAL & NEW ENGINEERING CALCUS.
- ADD SOLID BULKING BETWEEN JOISTS UNDER POINT LOADS ABOVE - WHERE APPLICABLE AT ALL.
- PROVIDE SOLID BEARING UNDER GIRDER TRUSS ENDS & FROM BEARING POINTS UNDER STRUCTURAL ROOF BEAMS AS SHOWN ON PLANS.
- PROVIDE SOLID BEARING UNDER BEAM ENDS & FROM BEAM POINTS TRANSFERRED DOWN FROM FLOOR ABV. CONT. TO FTG. BLU AS LOCATED ON PLANS.

LEGEND

- INDICATES ROOF OVERFRAMING
- INDICATES NEW FOUNDATION
- INDICATES WALL ABOVE FRAMING LEVEL
- INDICATES WALL BELOW FRAMING LEVEL
- INDICATES INTERIOR BEARING WALL BELOW FRAMING LEVEL
- INDICATES COLUMN ABOVE
- INDICATES COLUMN BELOW FRAMING LEVEL
- INDICATES DETAIL REFERENCE APPLIED TO ALL SIMILAR LOCATIONS
- HOLDON TYPE & SCHEDULE MARK NUMBER (x) ON SHT SO
- EXTENT OF SHEARWALL SHEATHING SEGMENT
- INDICATES SHEARWALL TYPE PER SCHEDULE SHT SO
- INDICATES HOLDOWN TYPE (1) & EA END OF WALL SEGMENT PER SCHEDULE SHT SO

City of Portland
REVIEWED FOR CODE COMPLIANCE

DEC 05 2012

Permit Number



HC
HORN CONSULTING ENGINEERS LLC
Portland, OR 97225
Phone: (503) 932-5782
E-mail: dave@horne.com

CONTRACTOR SHALL VERIFY THAT ALL EXISTING CONDITIONS MATCH WITH ACTUAL FIELD CONDITIONS. ANY DISCREPANCIES SHOULD BE BROUGHT TO THE ATTENTION OF THE DESIGNER IMMEDIATELY.

REGULATIONS: THE CONTRACTOR SHALL VERIFY FOR THEIR STRUCTURAL CHANGES ARE MADE ONLY WHEN ACCOMPANIED BY A DEVELOPER AND USED PERIODICALLY BY THE CONTRACTOR. HORN CONSULTING ENGINEERS LLC HAS REVIEWED WITH A SET OF PLANS AND SHALL BE THE DESIGNER'S RESPONSIBILITY TO APPEAR ON THE SHEET. CONSTRUCTION SHALL BE PERMITTED ONLY AFTER THE DESIGNER HAS APPROVED BY THE LOCAL JURISDICTION.


JOHNSON REMODEL
8413 NE HUMBOLT ST.
PORTLAND, OR 97220

FOUNDATION /
MAIN FLOOR
FRAMING /
ROOF FRAMING /
MAIN FLOOR
SHEARWALL PLANS

REVISIONS:
12.3.12


DATE: 8.6.12
SCALE: 1/4" = 1'-0"
DRAWN: JPG
JOB NO: MJH-12-05

S1.1

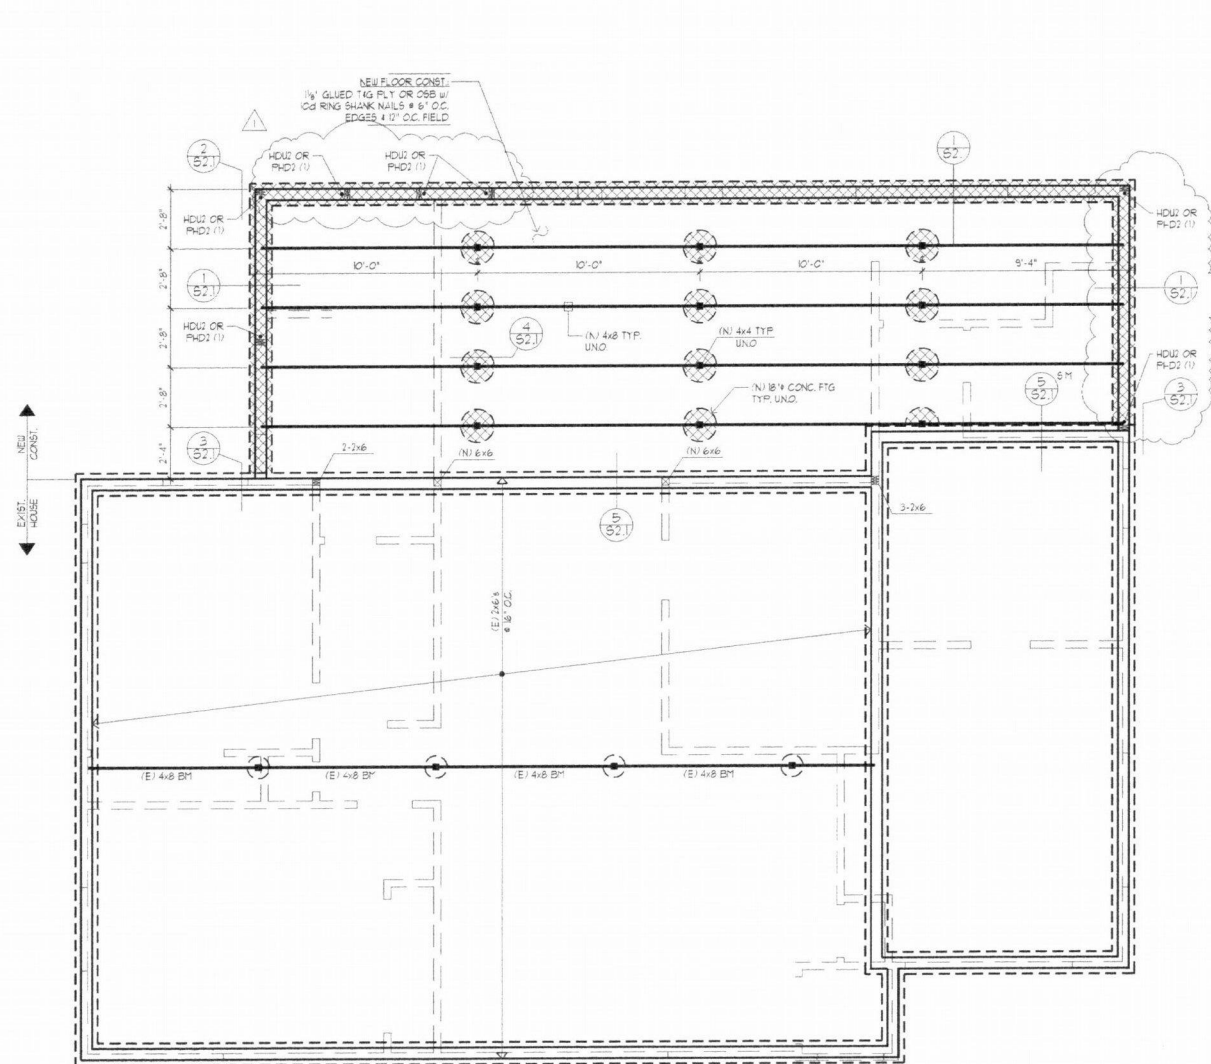

1 FOUNDATION / MAIN FLOOR FRAMING PLAN

SCALE: 1/4" = 1'-0"

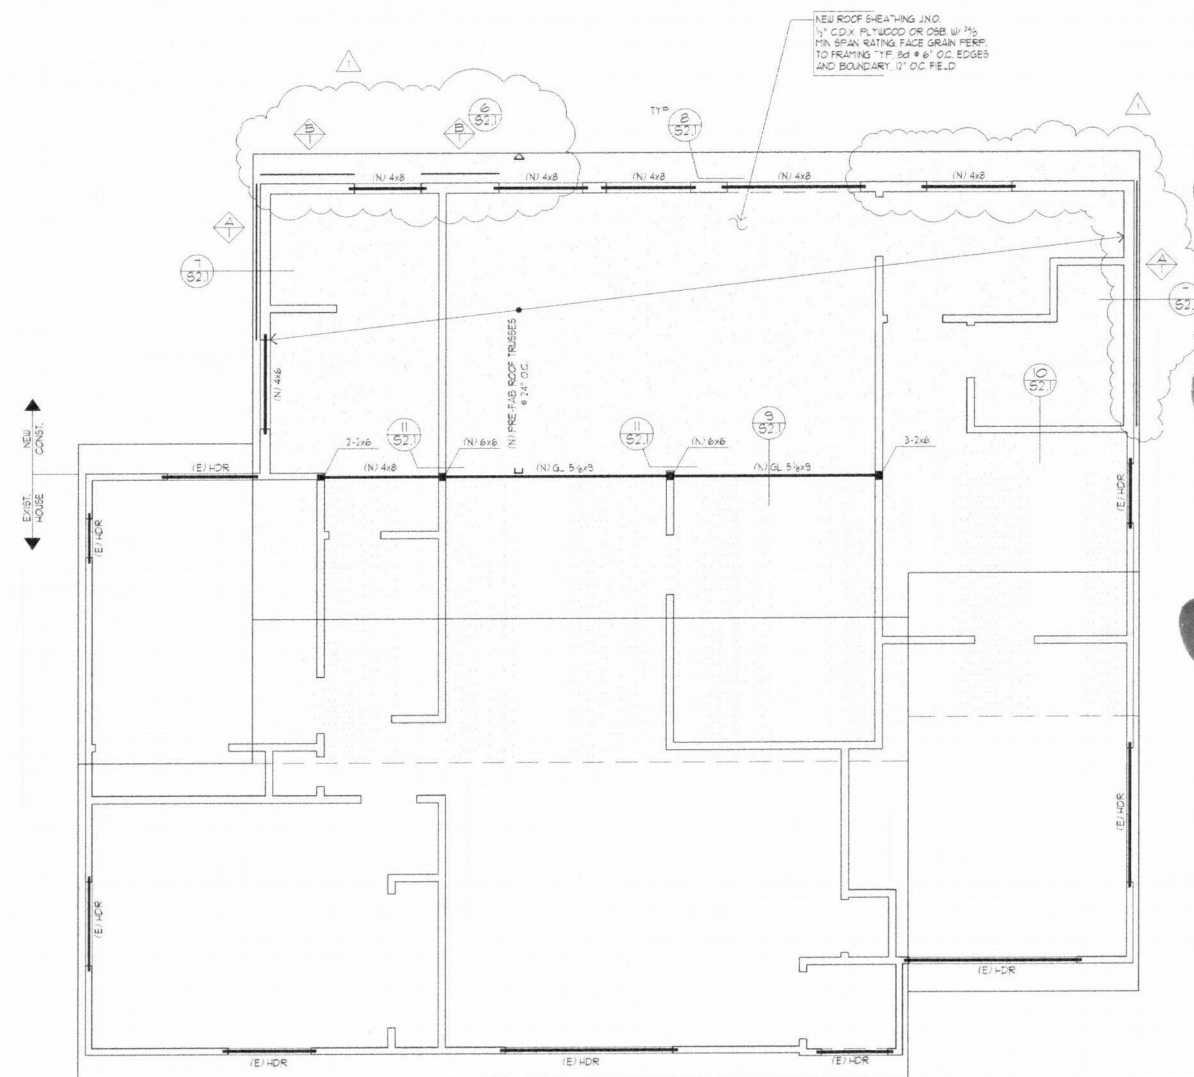

2 ROOF FRAMING / MAIN FLOOR SHEARWALL PLAN

SCALE: 1/4" = 1'-0"