

WILLIAM HAWKINS III  
 ARCHITECT - FAIA  
 1425 SOUTHWEST 20TH AVENUE  
 PORTLAND, OREGON 97201  
 503-497-9884  
 WILLIAMHAWKINS@QWEST.NET


ST. ANDREWS CONDOMINIUMS  
 SW 18TH & SW MILL ST TERRACE  
 GOOSE HOLLOW PORTLAND, OR


Job Number: \_\_\_\_\_  
 Drawn By: \_\_\_\_\_

Date: \_\_\_\_\_  
 \_\_\_\_\_  
 \_\_\_\_\_

Sheet Number

||

 **BASEMENT PLAN**  
 SCALE: 1/8" = 1'

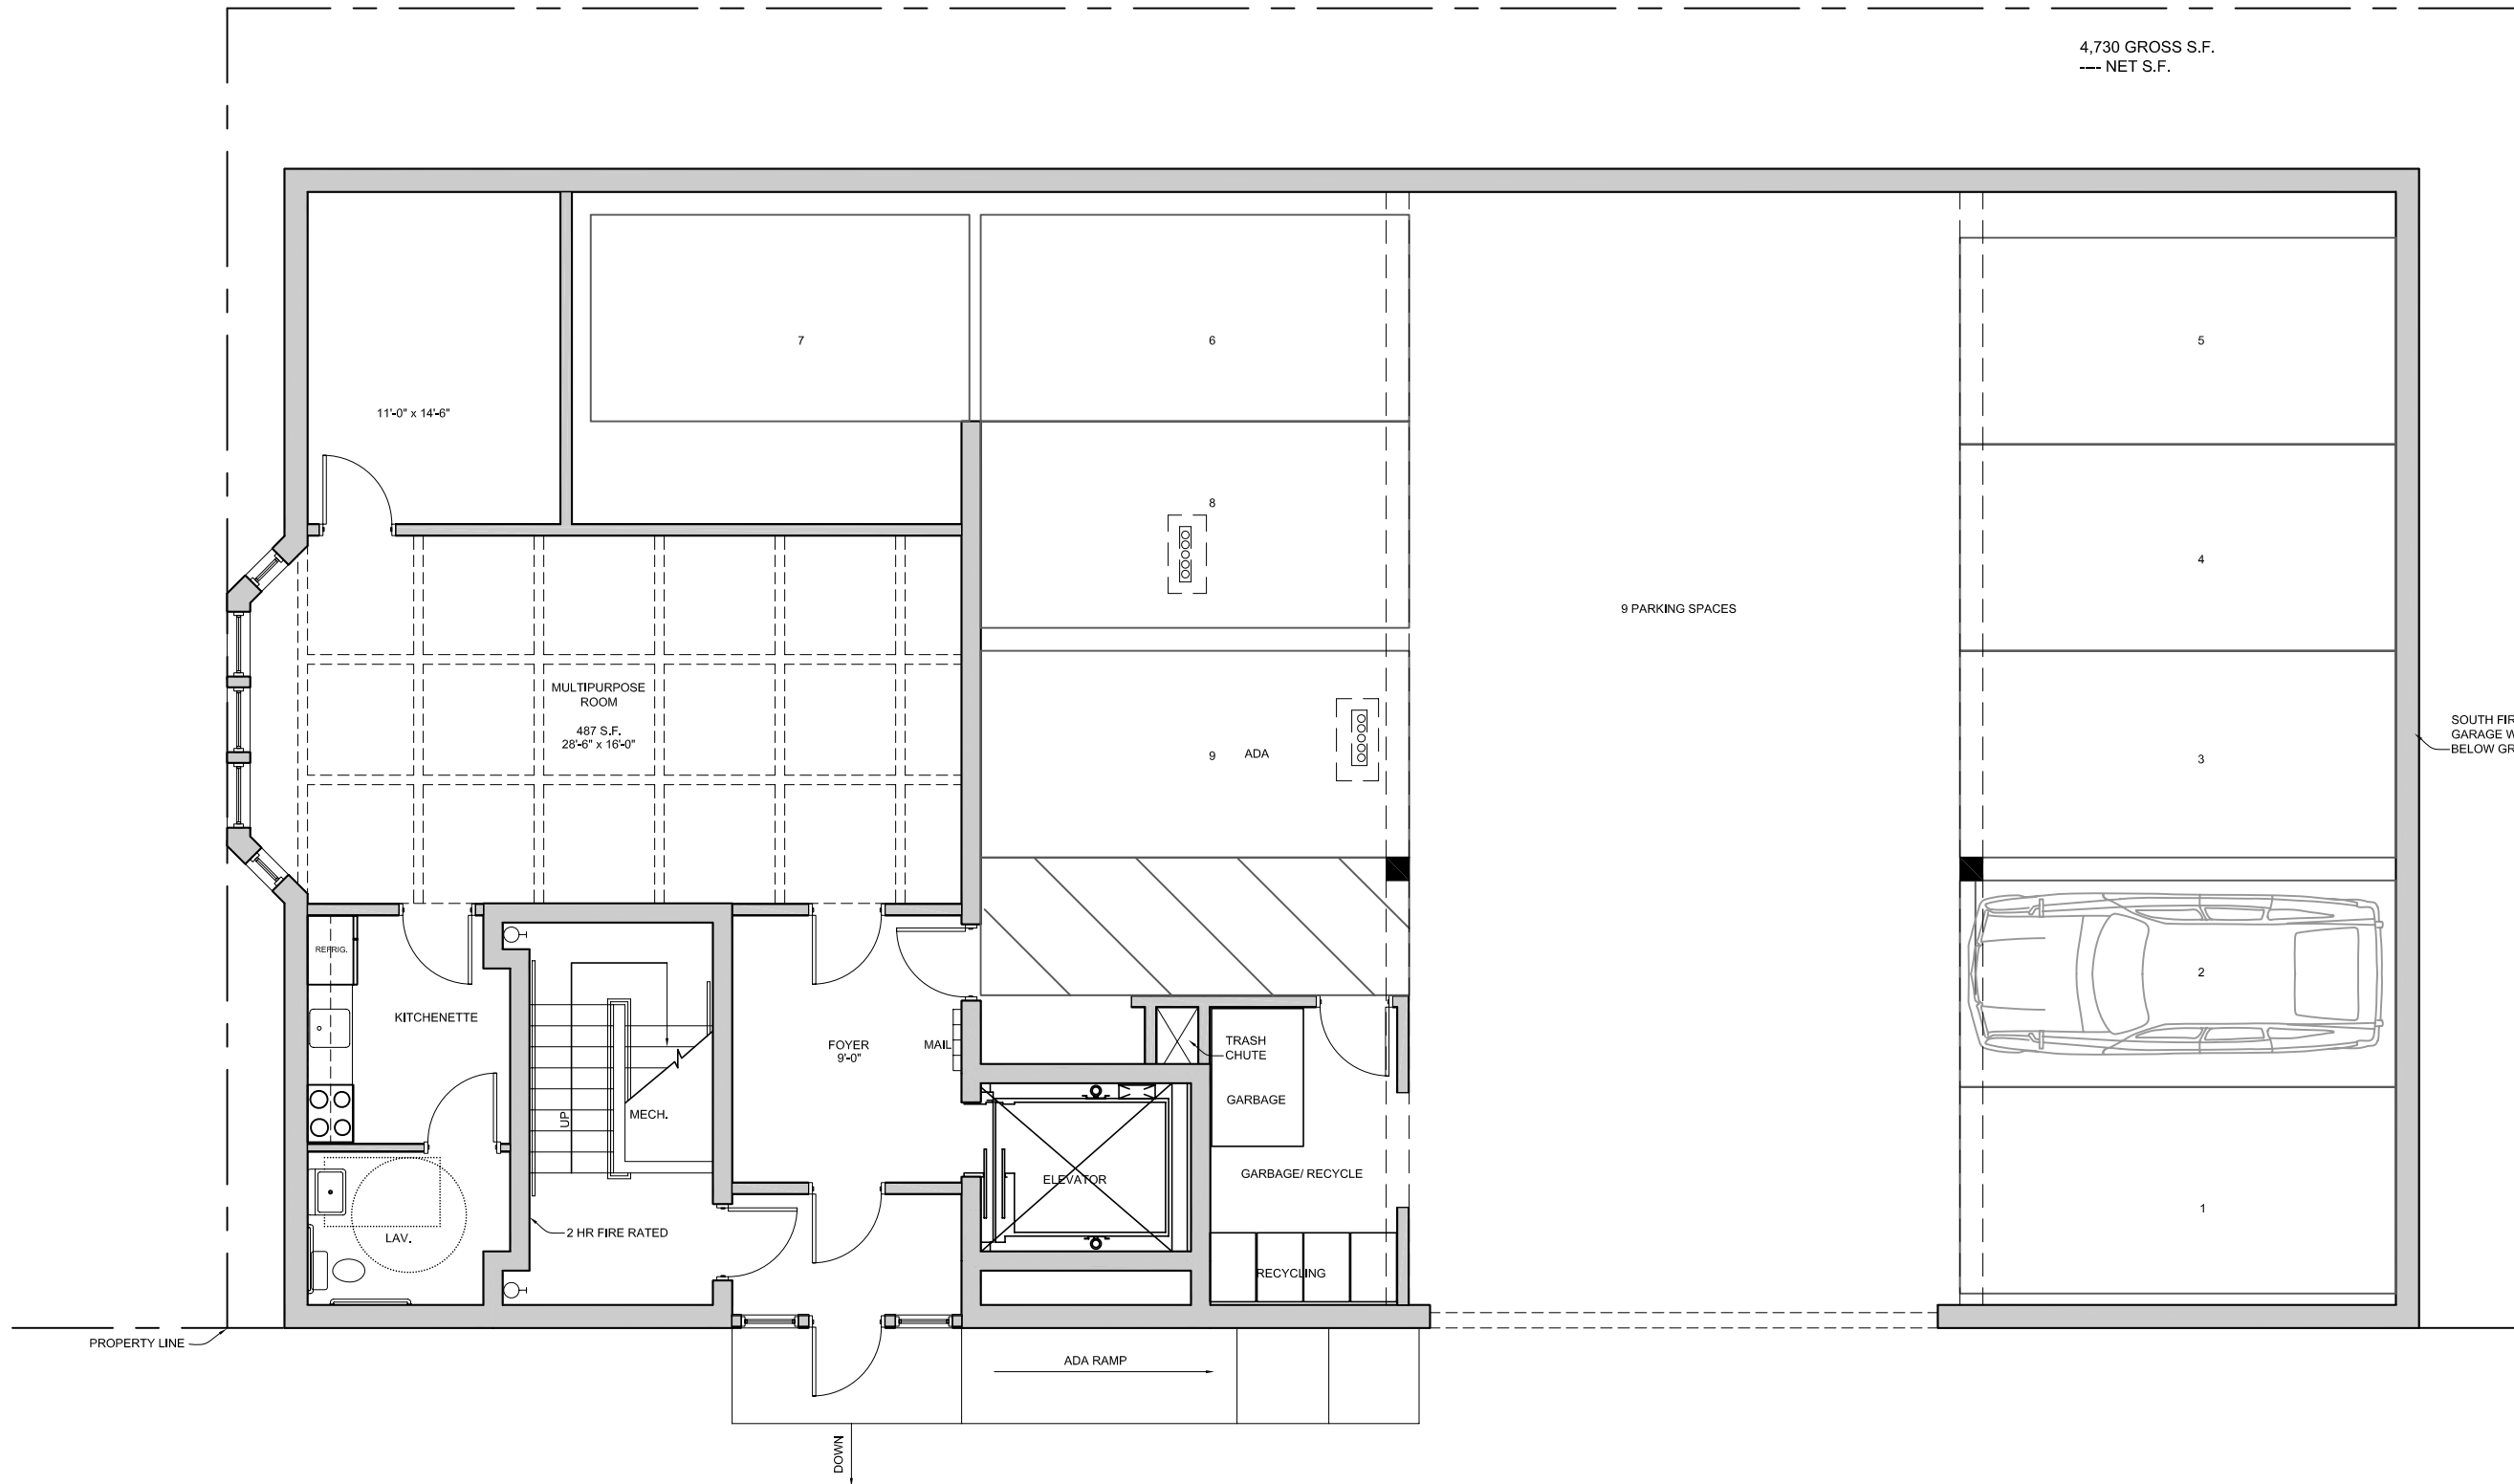

4,730 GROSS S.F.  
 --- NET S.F.

9 PARKING SPACES

SOUTH FIRST FLOOR  
 GARAGE WALL  
 BELOW GRADE

WILLIAM HAWKINS III  
 ARCHITECT - FAIA  
 1425 SOUTHWEST 20TH AVENUE  
 PORTLAND, OREGON 97201  
 503-497-9884  
 WILLIAMHAWKINS@QUEST.NET

ST. ANDREWS CONDOMINIUMS  
 SW 18TH & SW MILL ST TERRACE  
 GOOSE HOLLOW PORTLAND, OR

Job Number: \_\_\_\_\_  
 Drawn By: \_\_\_\_\_

Date: \_\_\_\_\_  
 \_\_\_\_\_  
 \_\_\_\_\_


Sheet Number

||

 FIRST FLOOR PLAN  
 SCALE: 1/8" = 1'

**GENERAL NOTES**

1. MECHANICAL CHASE
2. 2 HR FIRE RATED WALL
3. PREFABRICATED STEEL FIRE STAIRS
4. STANDPIPE

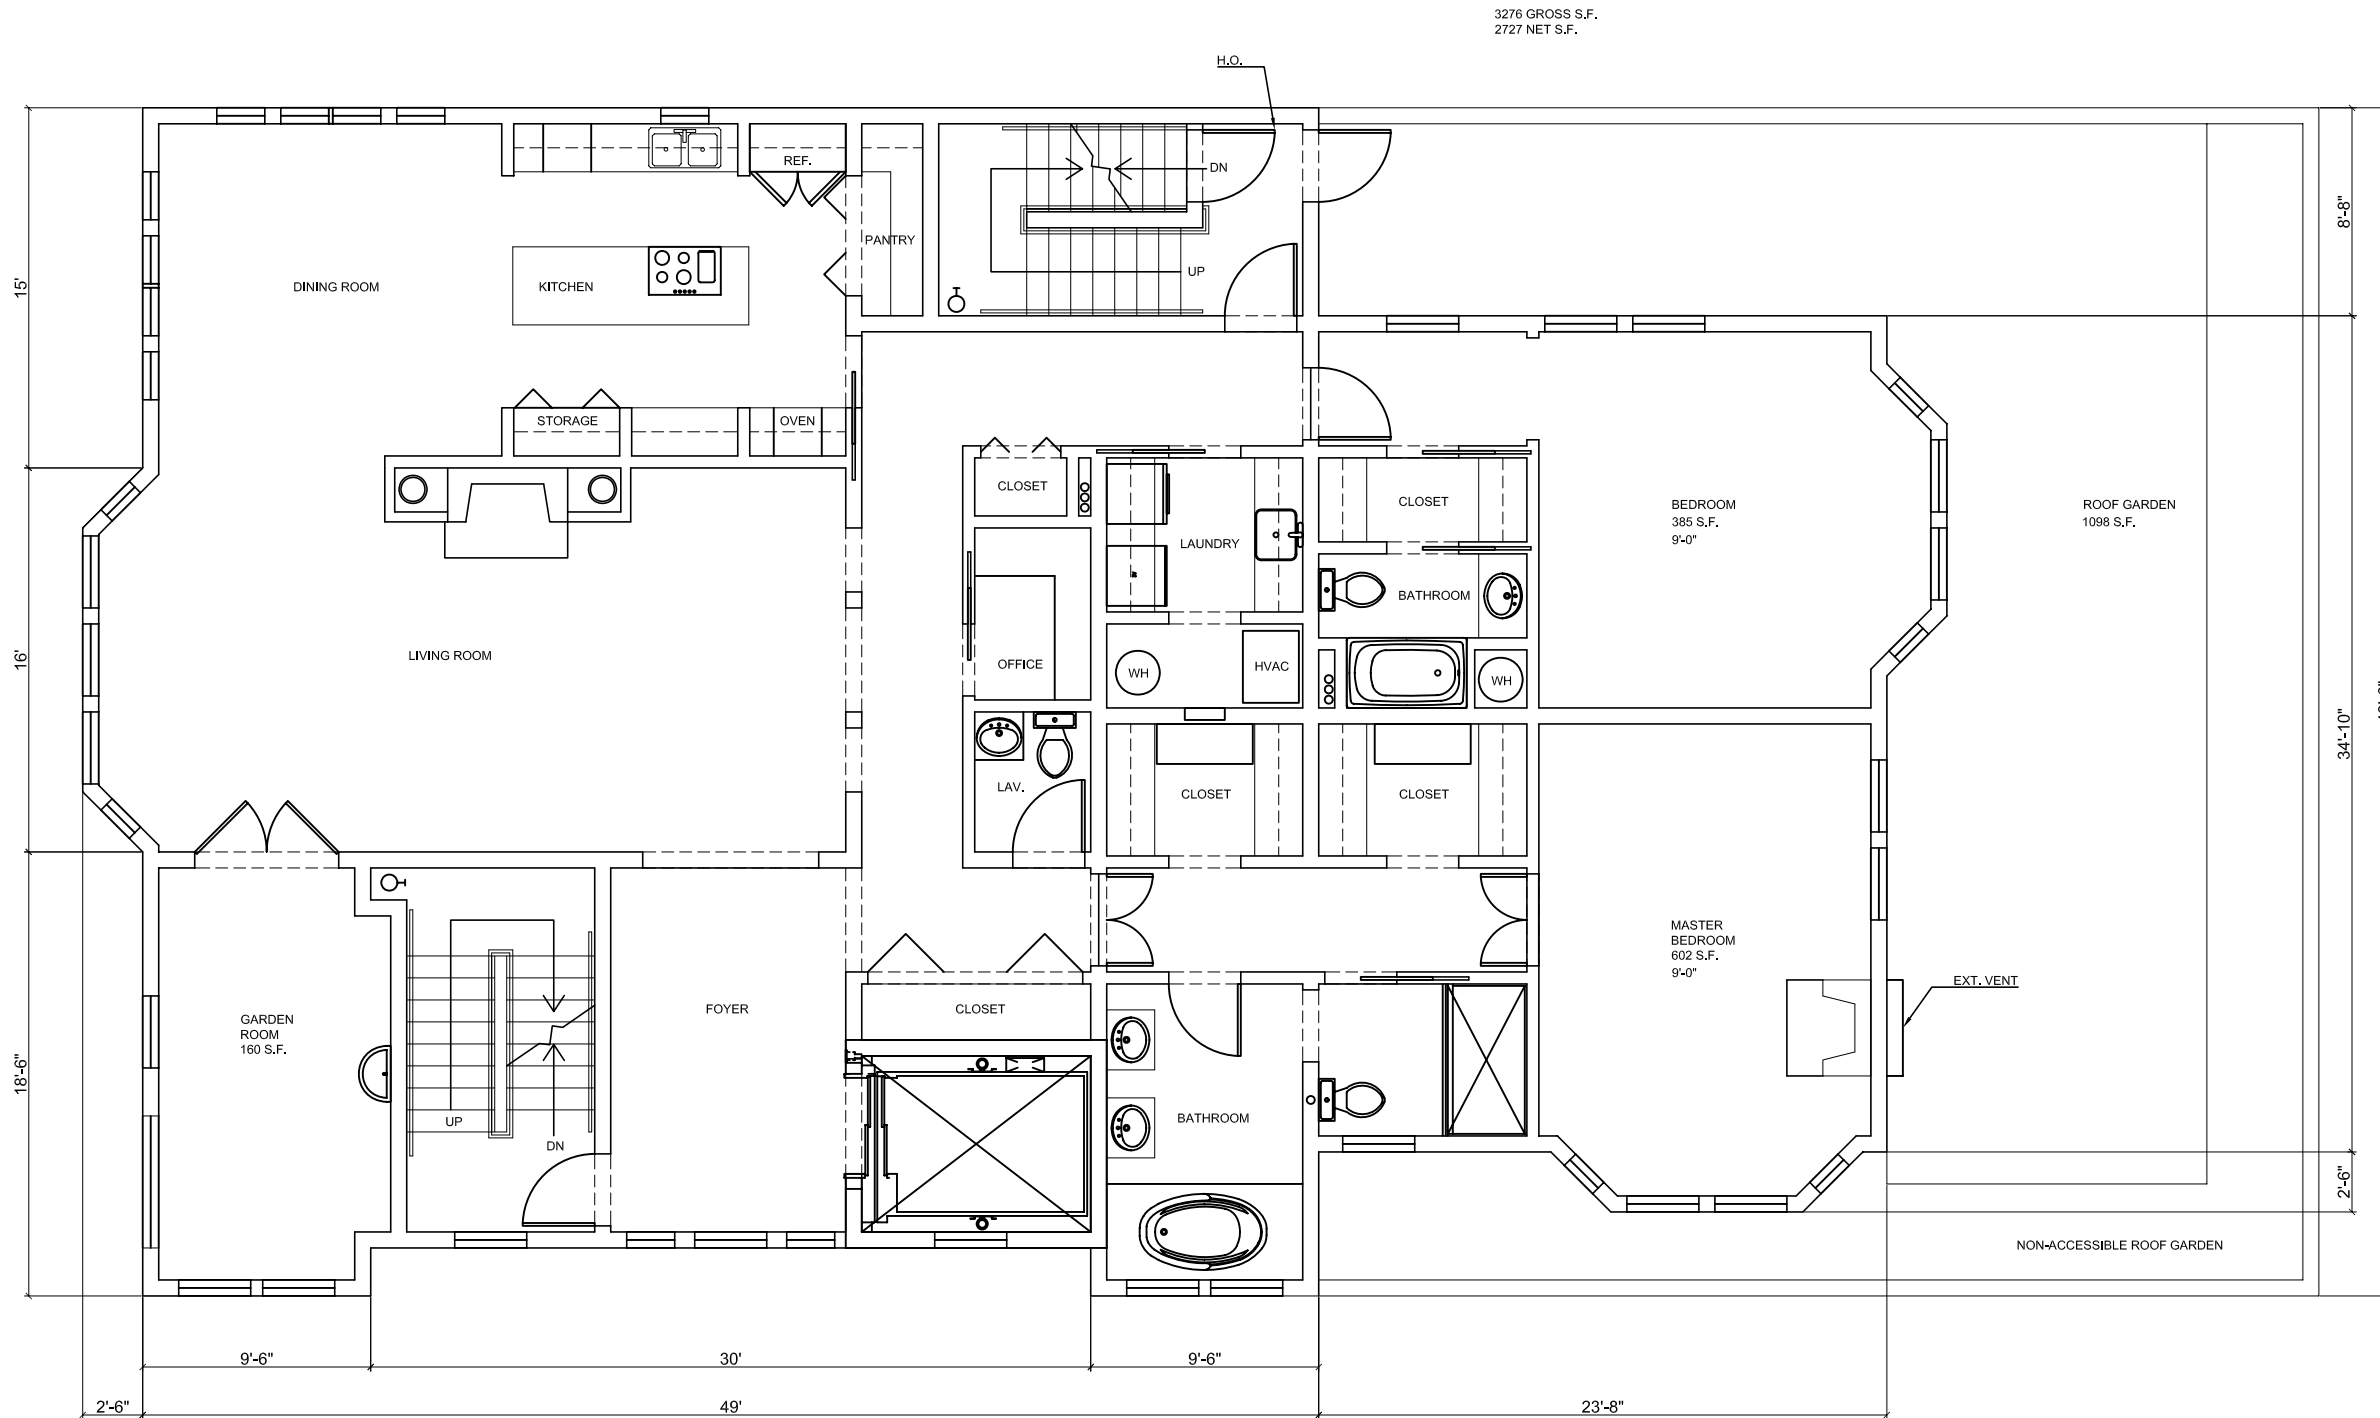

WILLIAM HAWKINS III  
 ARCHITECT - FAIA  
 1425 SOUTHWEST 20TH AVENUE  
 PORTLAND, OREGON 97201  
 503-441-6000  
 WILLIAMHAWKINS@QWEST.NET


**ST. ANDREWS CONDOMINIUMS  
 SW 18TH & SW MILL ST TERRACE  
 GOOSE HOLLOW PORTLAND, OR**

11/29/07  
 Job Number: 07-30  
 Drawn By: P.J.E.

Date: DESIGN DEVELOPMENT

Sheet Number  
**A-1.2**

NOT FOR CONSTRUCTION

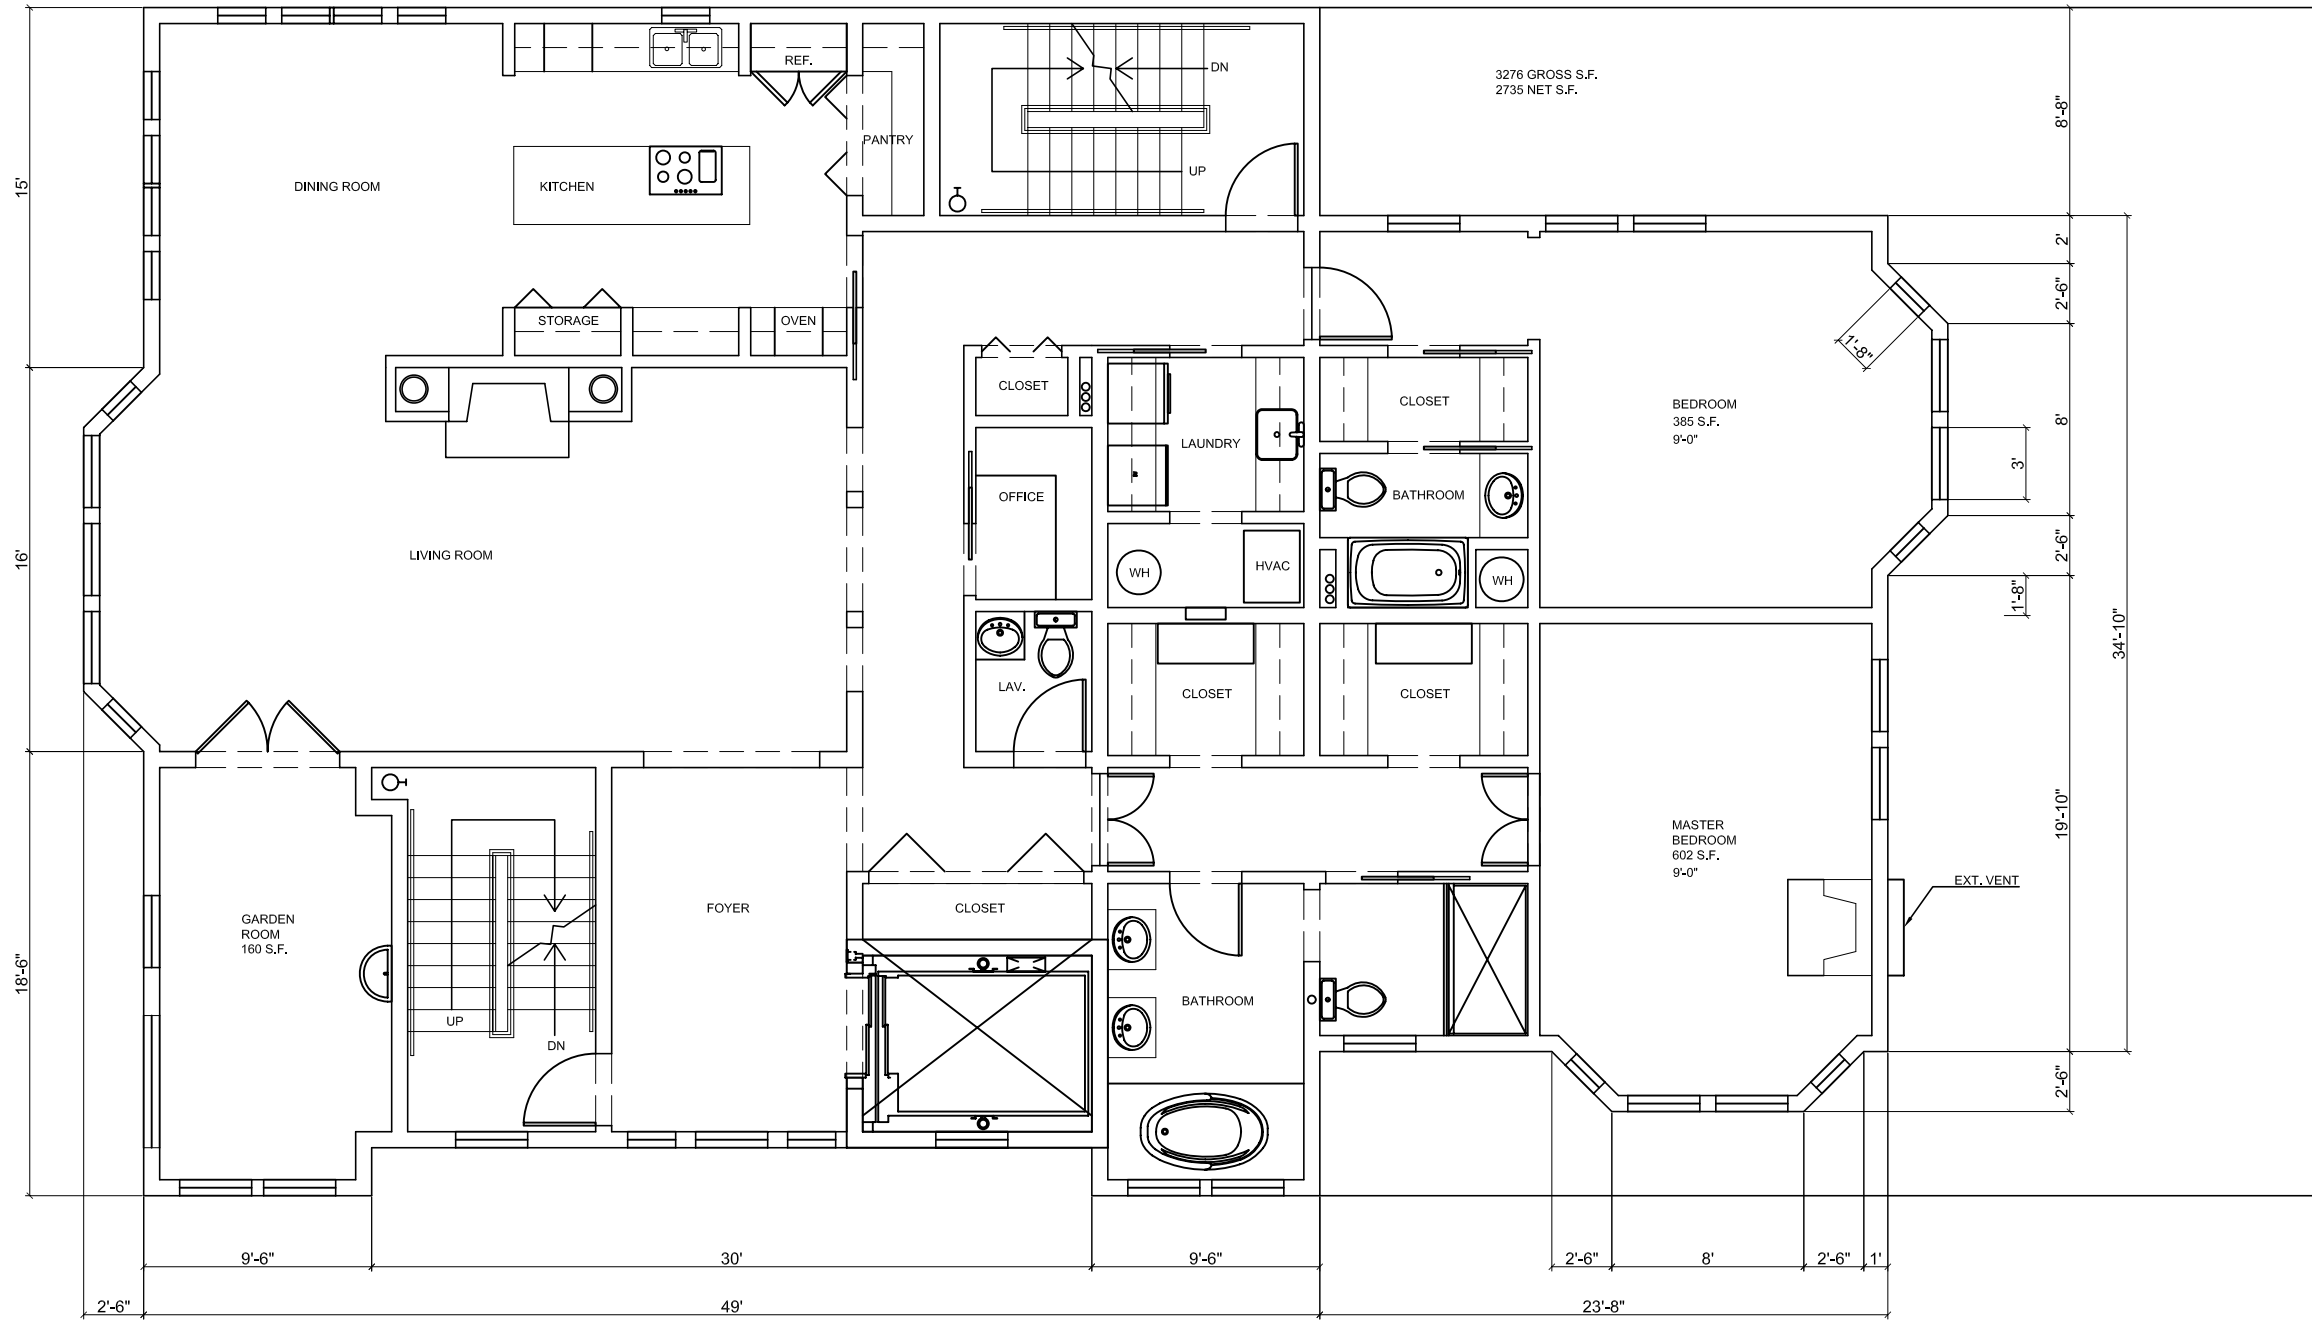

WILLIAM HAWKINS III  
 ARCHITECT - FAIA  
 1425 SOUTHWEST 20TH AVENUE  
 PORTLAND, OREGON 97201  
 503-441-6600  
 WILLIAMHAWKINS@QWEST.NET

ST. ANDREWS CONDOMINIUMS  
 SW 18TH & SW MILL ST TERRACE  
 GOOSE HOLLOW PORTLAND, OR

11/29/07  
 Job Number: 07-30  
 Drawn By: P.J.E.


Date: DESIGN DEVELOPMENT

Sheet Number

Sheet Number

||

NOT FOR CONSTRUCTION

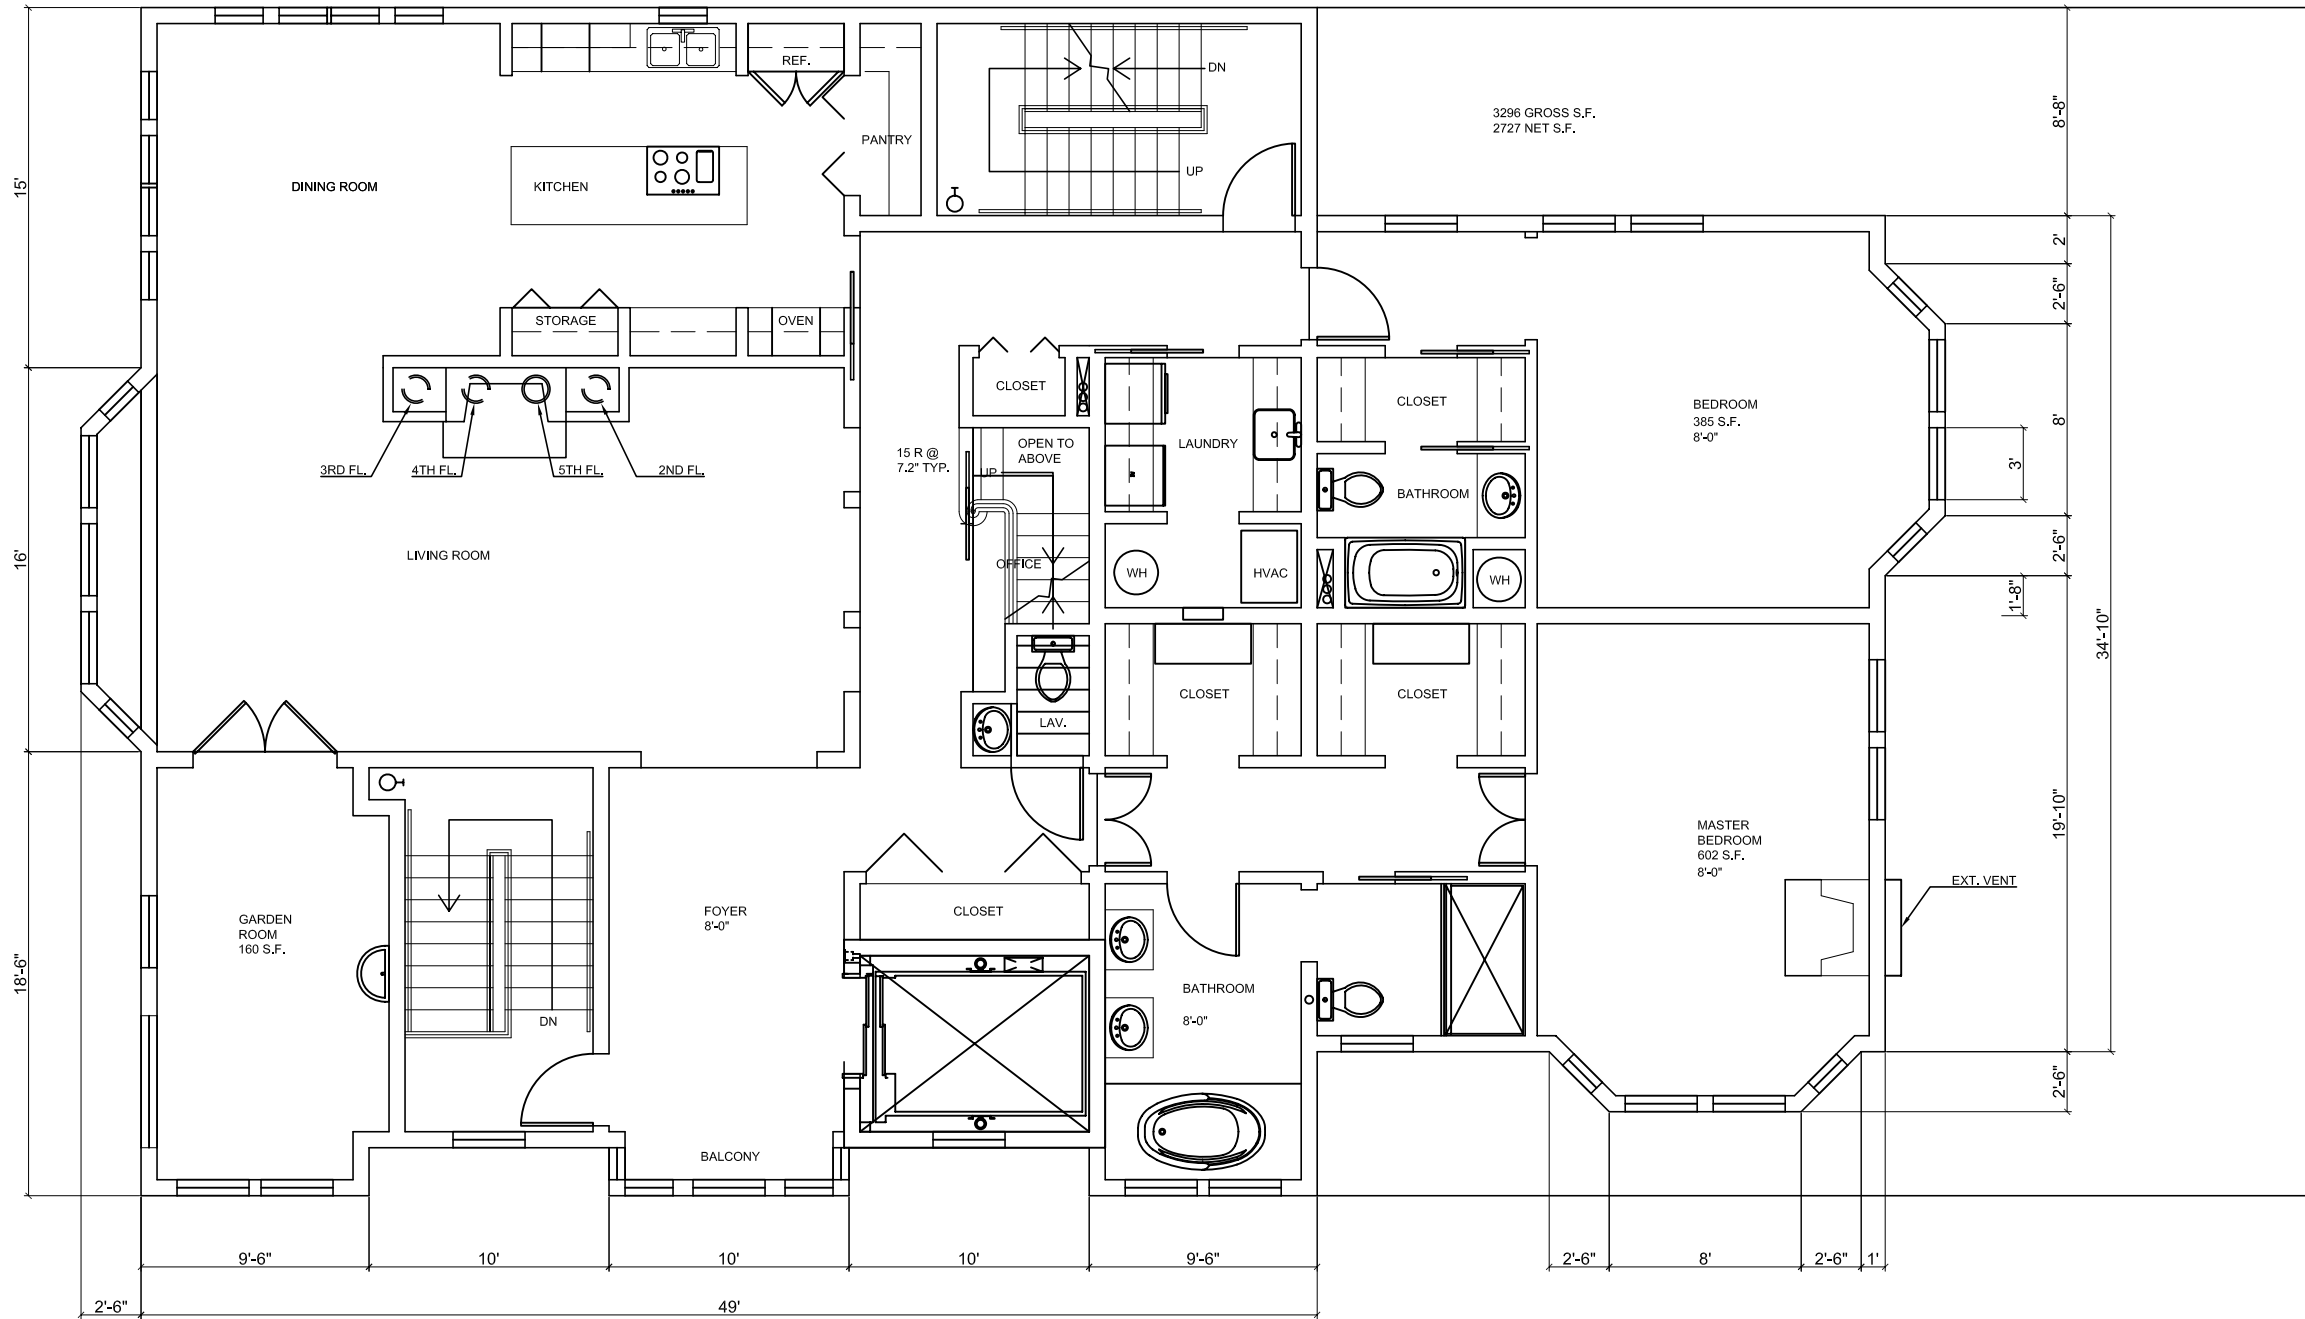

FIFTH FLOOR PLAN  
SCALE: 1/8" = 1'

WILLIAM HAWKINS III  
ARCHITECT - FAIA  
1425 SOUTHWEST 20TH AVENUE  
PORTLAND, OREGON 97201  
503-442-6888  
WWW.WILLIAMHAWKINS-QUIST.NET

ST. ANDREWS CONDOMINIUMS  
SW 18TH & SW MILL ST TERRACE  
GOOSE HOLLOW PORTLAND, OR

11/29/07  
Job Number: 07-30  
Drawn By: P.J.E.


Date: DESIGN DEVELOPMENT


Sheet Number

---

NOT FOR CONSTRUCTION



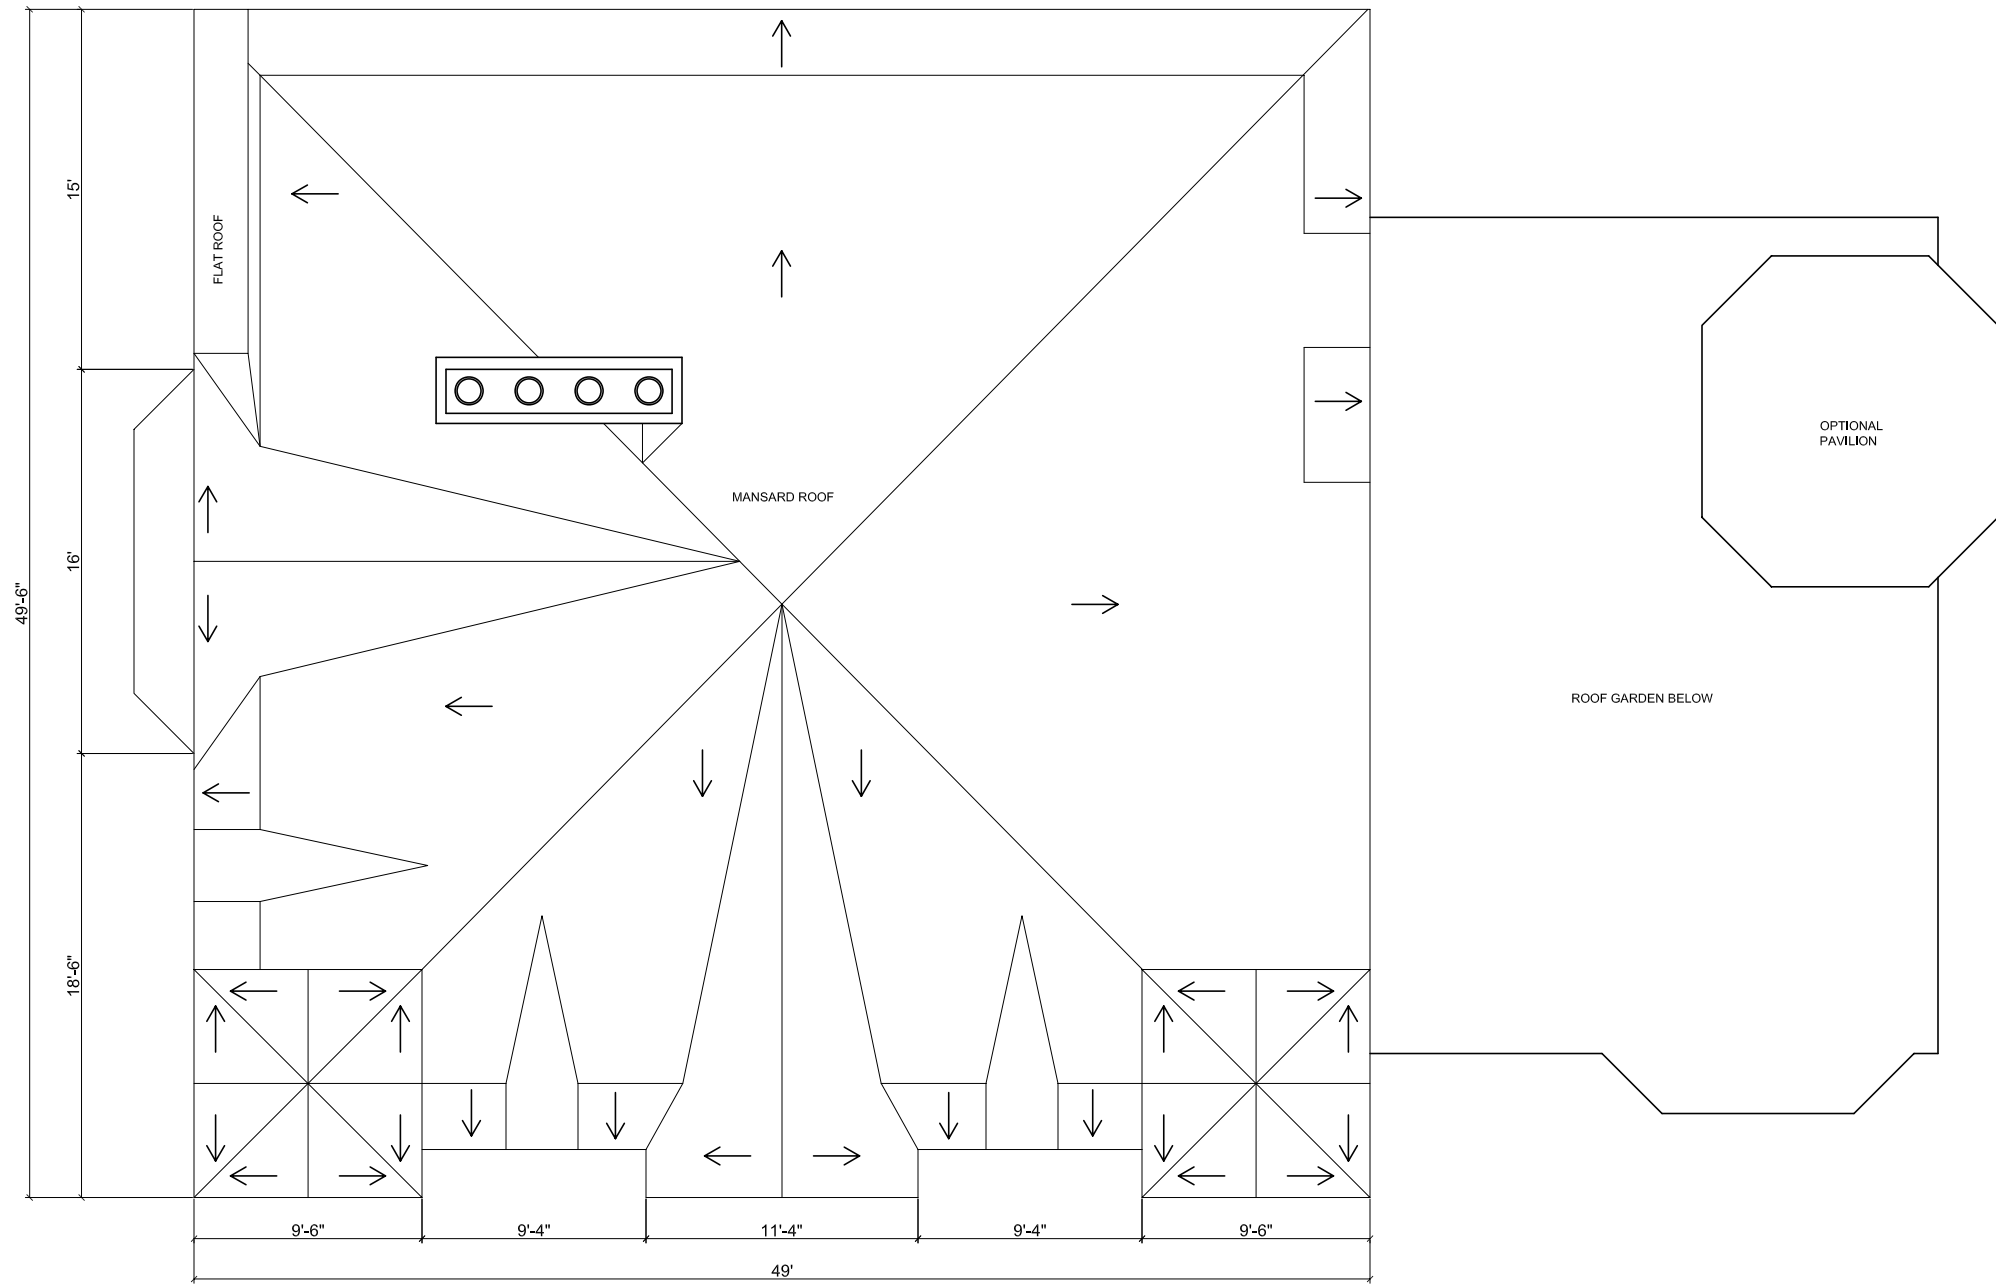


**ROOF PLAN**  
 SCALE: 1/8" = 1'

NOT FOR CONSTRUCTION

11/29/07  
 Job Number: 07-30  
 Drawn By: P.J.E.

Date:

DESIGN DEVELOPMENT

Sheet Number

11

**ST. ANDREWS CONDOMINIUMS**  
**SW 18TH & SW MILL ST TERRACE**  
**GOOSE HOLLOW PORTLAND, OR**

**WILLIAM HAWKINS III**  
**ARCHITECT - FAIA**  
 1425 SOUTHWEST 20TH AVENUE  
 PORTLAND, OREGON 97201  
 503-441-0888  
 WILLIAMHAWKINS@QWEST.NET





WILLIAM HAWKINS III  
 ARCHITECT - FAIA  
 1425 SOUTHWEST 20TH AVENUE  
 PORTLAND, OREGON 97201  
 503.466.4646  
 WILLIAMHAWKINS@QWIST.NET

ST. ANDREWS CONDOMINIUMS  
 SW 18TH & SW MILL ST TERRACE  
 GOOSE HOLLOW PORTLAND, OR

11/29/07  
 Job Number: 07-30  
 Drawn By: P.J.E.  
 Date: DESIGN DEVELOPMENT  
 Sheet Number

NOT FOR CONSTRUCTION

FRONT (WEST) ELEVATION  
 SCALE: 1/8" = 1'



SIDE (NORTH) ELEVATION  
SCALE: 1/8" = 1'

WILLIAM HAWKINS III  
ARCHITECT - FAIA  
1425 SOUTHWEST 20TH AVENUE  
PORTLAND, OREGON 97201  
503.445.6200  
WILLIAMHAWKINS@QWEST.NET

ST. ANDREWS CONDOMINIUMS  
SW 18TH & SW MILL ST TERRACE  
GOOSE HOLLOW PORTLAND, OR


11/29/07  
Job Number: 07-30  
Drawn By: P.J.E.

Date: DESIGN DEVELOPMENT


Sheet Number



NOT FOR CONSTRUCTION

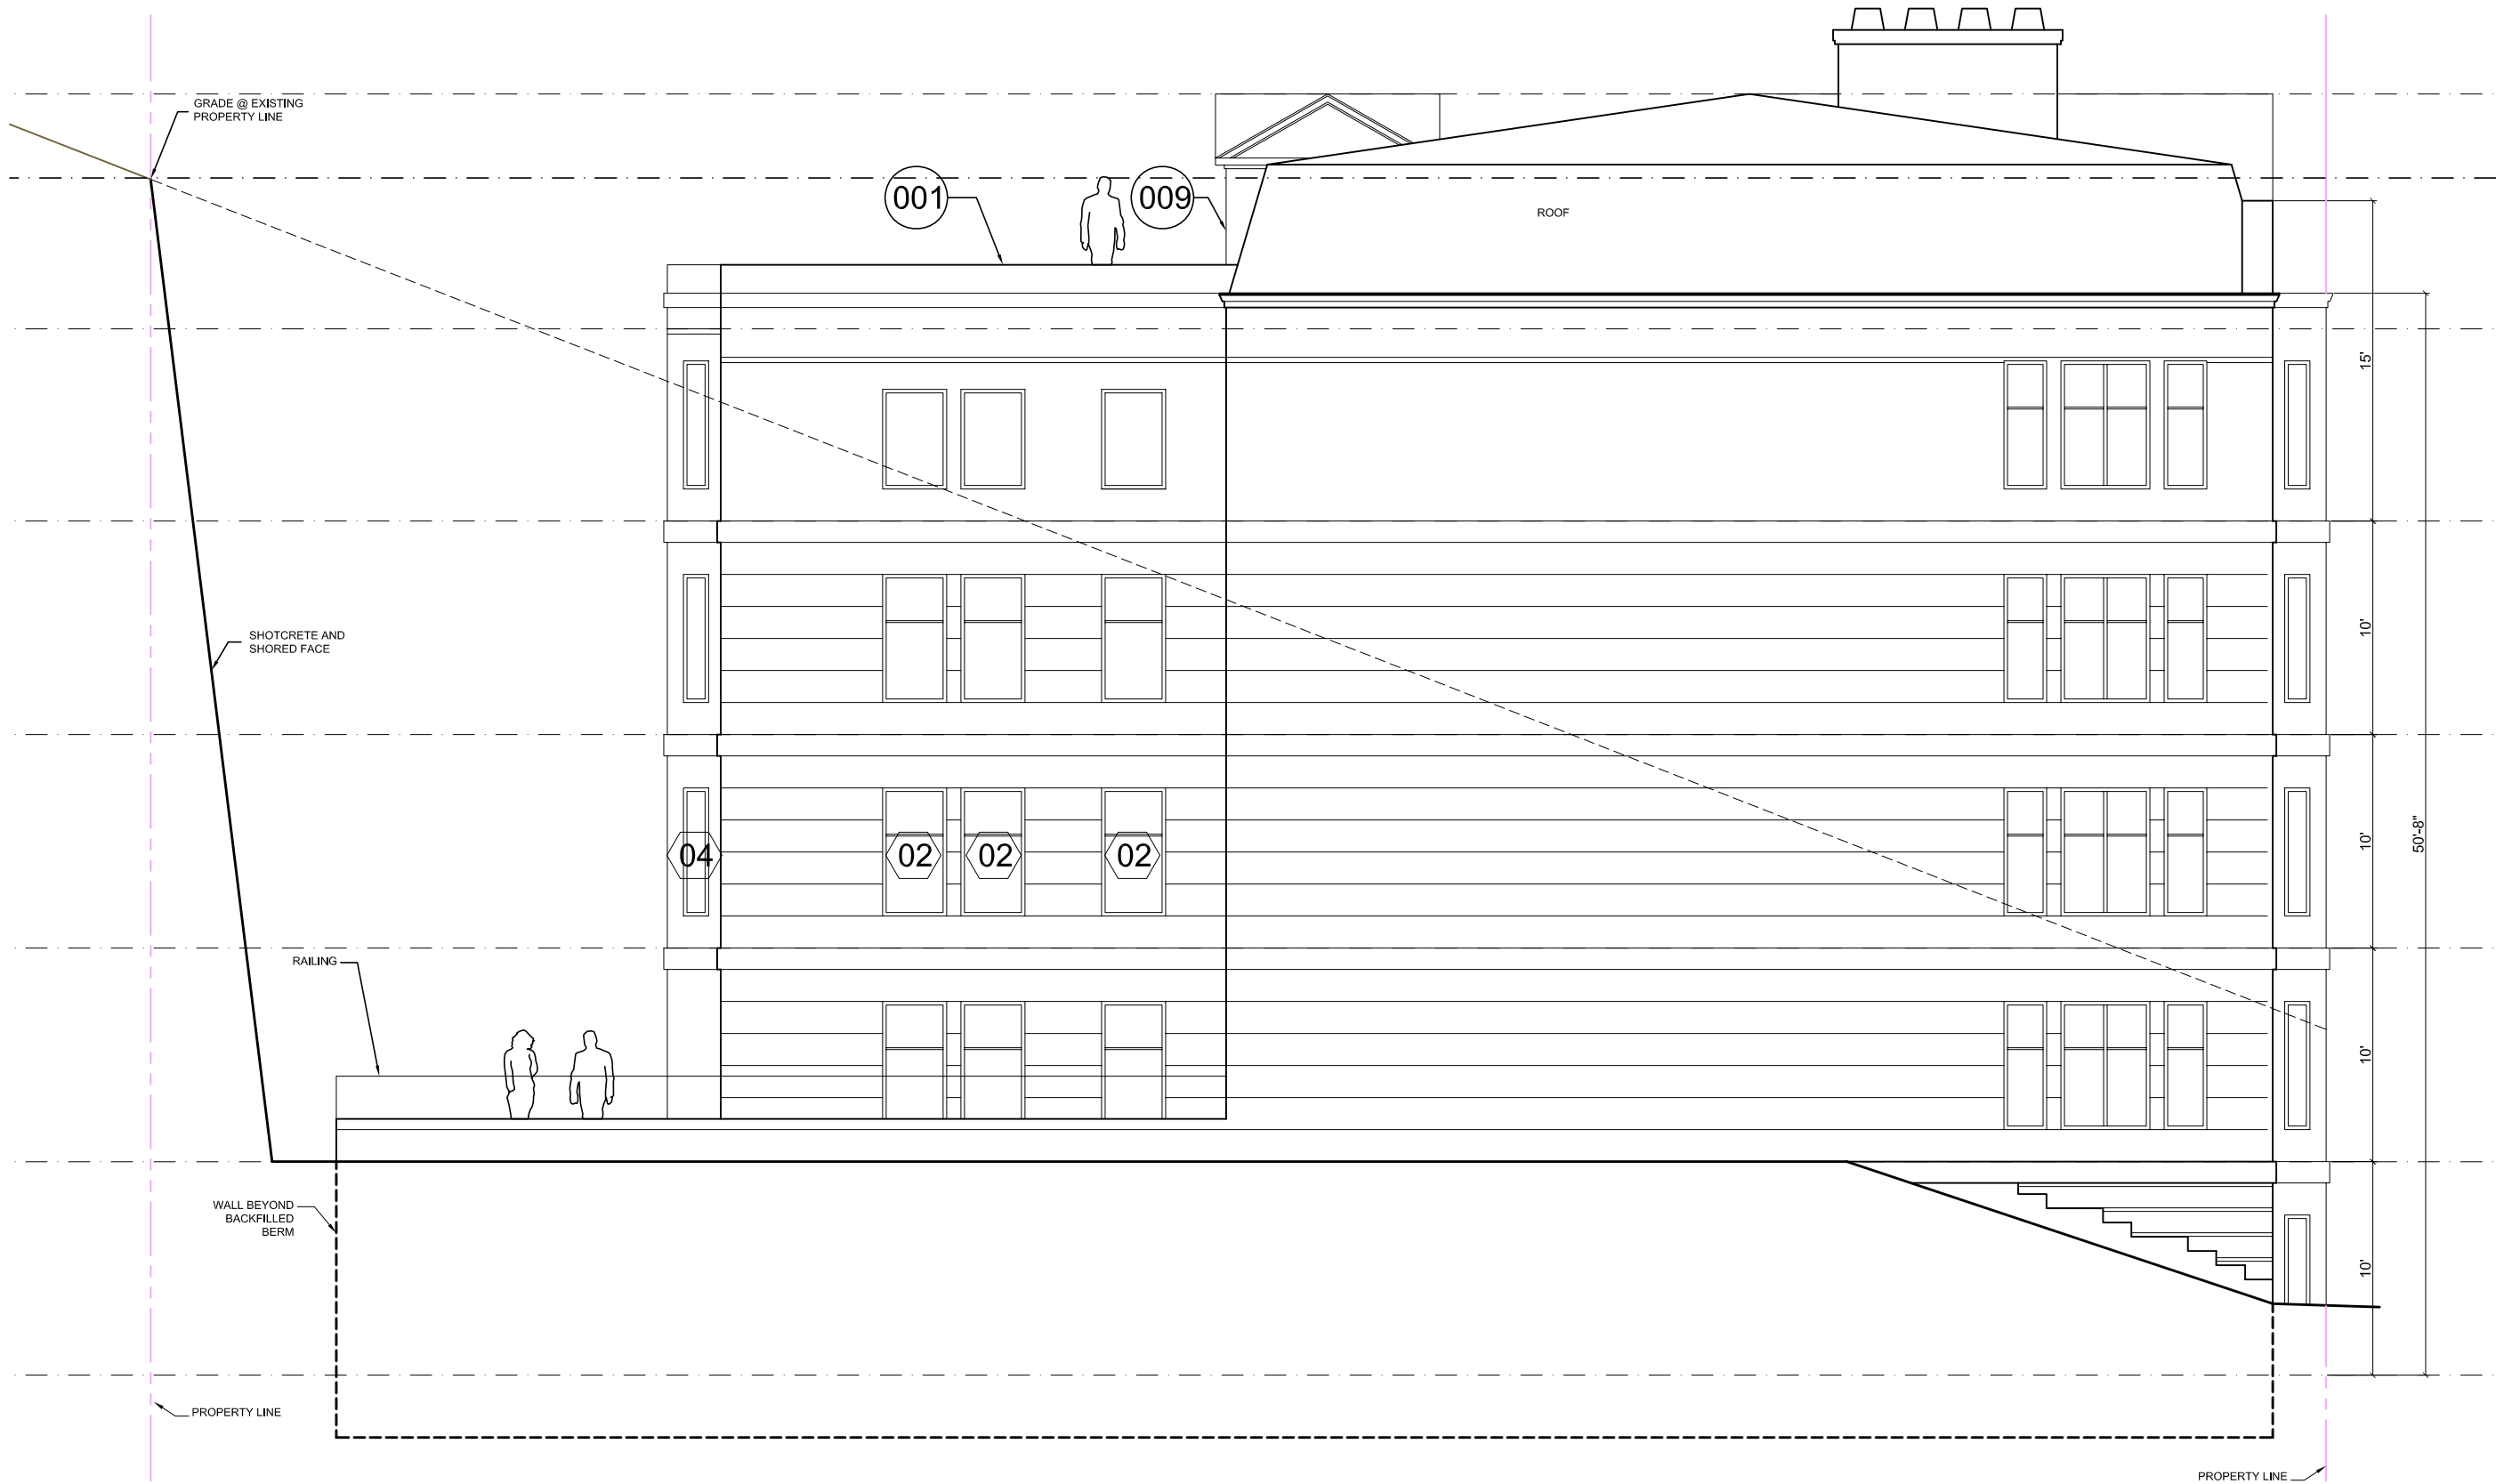

REAR (EAST) ELEVATION  
SCALE: 1/8" = 1'

WILLIAM HAWKINS III  
ARCHITECT - FAIA  
1425 SOUTHWEST 20TH AVENUE  
PORTLAND, OREGON 97201  
503-445-6200  
WILLIAMHAWKINS@QWEST.NET

ST. ANDREWS CONDOMINIUMS  
SW 18TH & SW MILL ST TERRACE  
GOOSE HOLLOW PORTLAND, OR


11/29/07  
Job Number: 07-30  
Drawn By: P.J.E.

Date: DESIGN DEVELOPMENT


Sheet Number



NOT FOR CONSTRUCTION

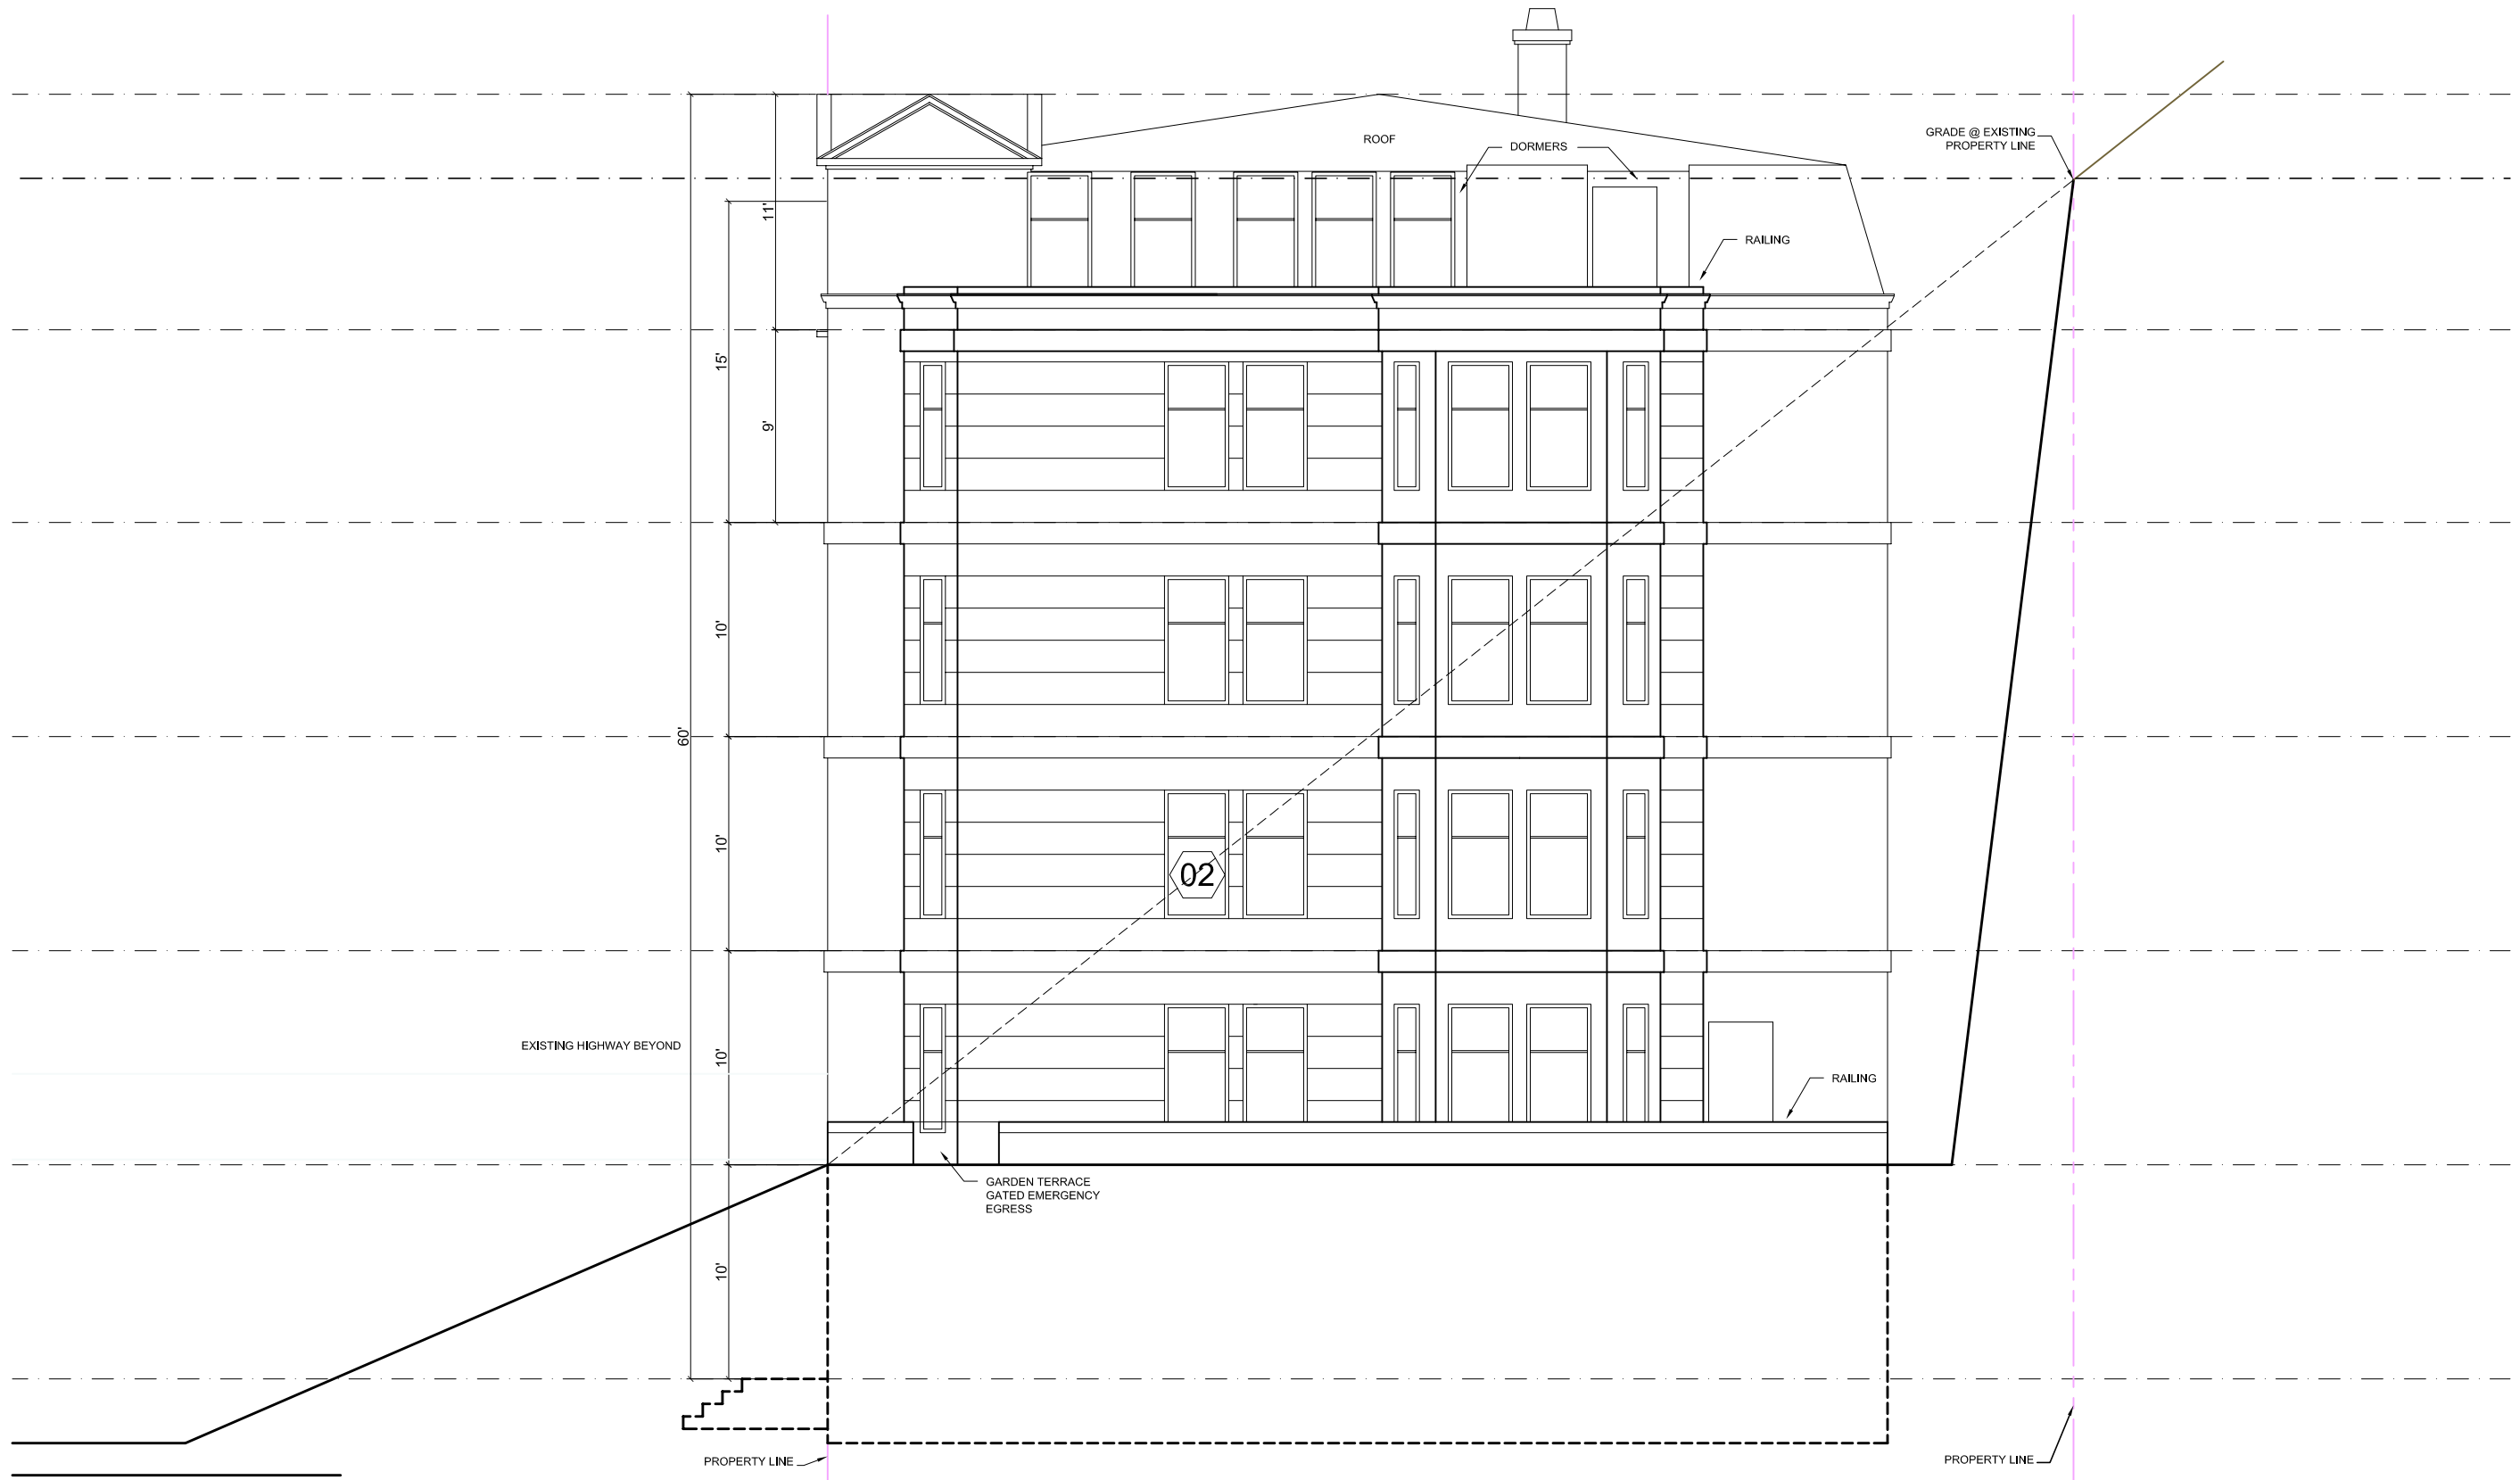

WILLIAM HAWKINS III  
 ARCHITECT - FAIA  
 1425 SOUTHWEST 20TH AVENUE  
 PORTLAND, OREGON 97201  
 503-445-0888  
 WILLIAMHAWKINS@QWEST.NET

ST. ANDREWS CONDOMINIUMS  
 SW 18TH & SW MILL ST TERRACE  
 GOOSE HOLLOW PORTLAND, OR

11/29/07  
 Job Number: 07-30  
 Drawn By: P.J.E.

Date:

DESIGN DEVELOPMENT

Sheet Number



NOT FOR CONSTRUCTION

SIDE (SOUTH) ELEVATION  
 SCALE: 1/8" = 1'