

WILLIAM HAWKINS III
 ARCHITECT - FAIA
 1425 SOUTHWEST 20TH AVENUE
 PORTLAND, OREGON 97201
 503-497-9884
 WILLIAMHAWKINS@GMAIL.COM




ST. ANDREWS CONDOMINIUMS
 SW 18TH AVE. & MILL ST. TERRACE
 GOOSE HOLLOW, PORTLAND, OREGON

Job Number: _____
 Date: 03.10.08
 NOT FOR
 CONSTRUCTION

ENLARGED
 PARTIAL SITE PLAN
 Sheet Number

A1.4

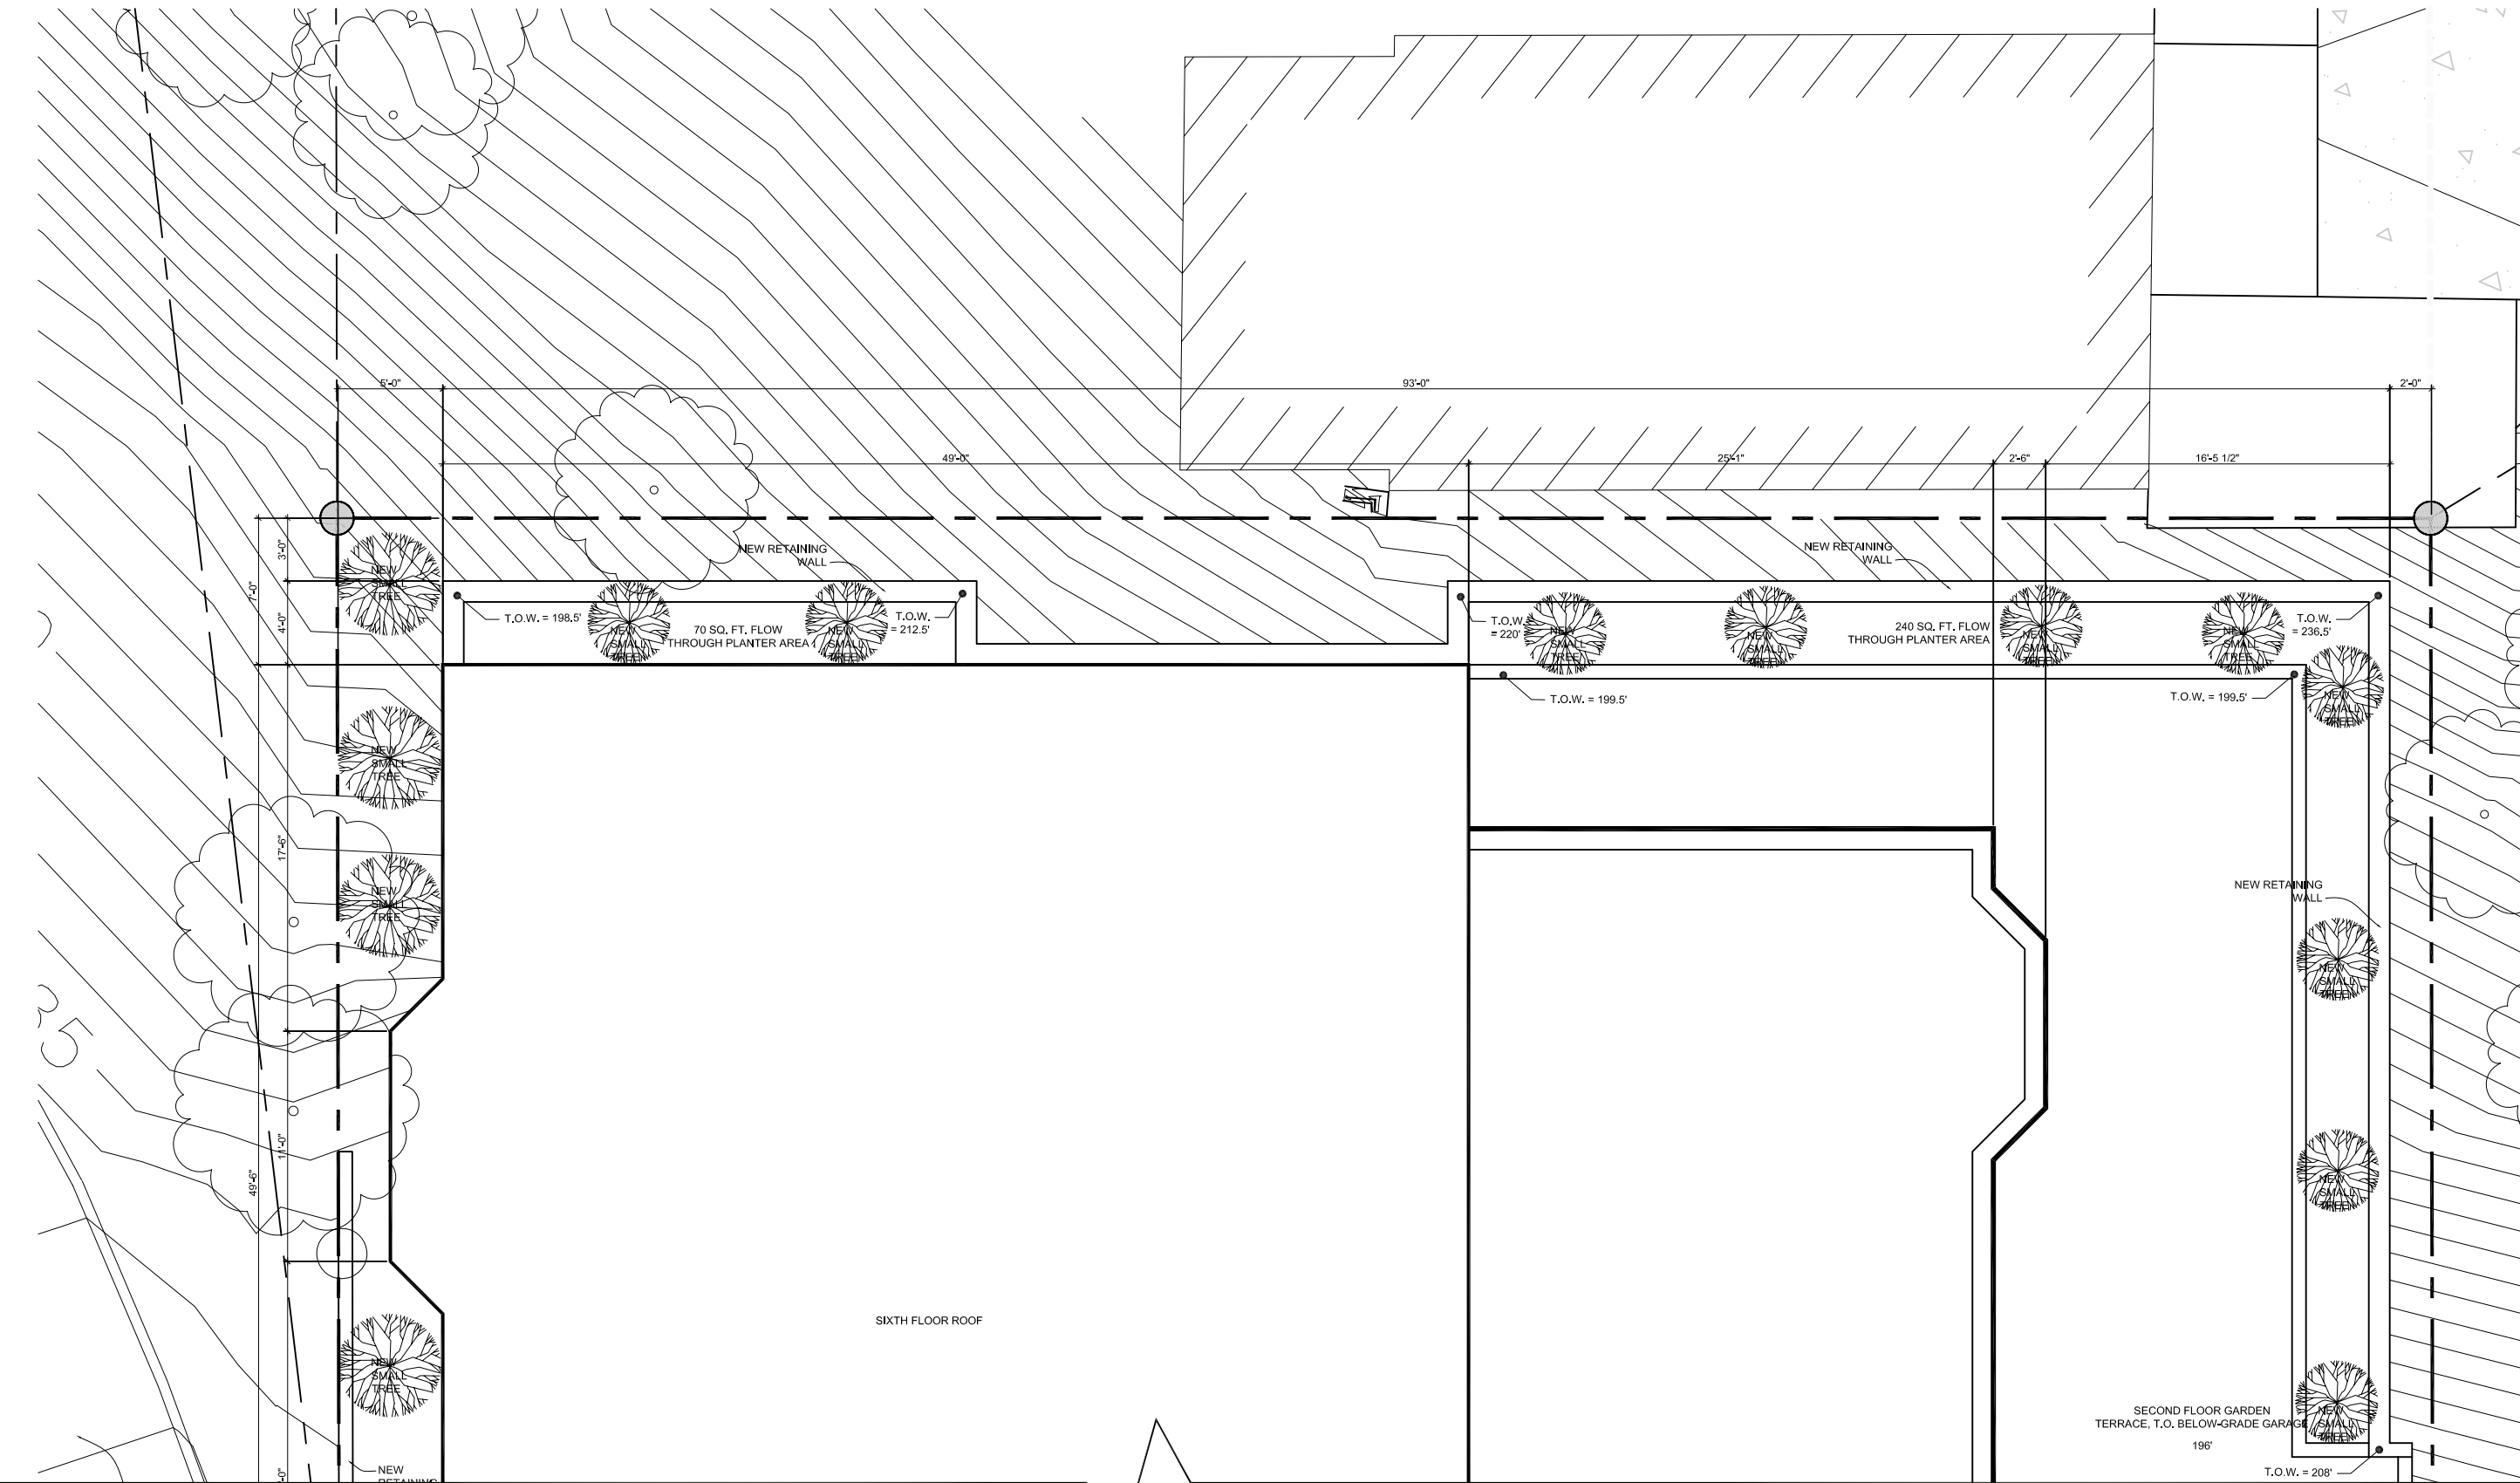

1 ENLARGED PARTIAL SITE PLAN AT BACK (EAST SIDE) OF BUILDING
 1/4" = 1'-0"

