

University of Oregon - Illuminated Wall Sign Type III LUR

University of Oregon - Lundquist College of Business

109 Northwest Naito Parkway


Portland, Oregon 97209

April 28, 2017






▲ Originally approved marquee sign (2014)

 


▲ Proposed signage - simulated night view

▶ Proposed signage - daytime view





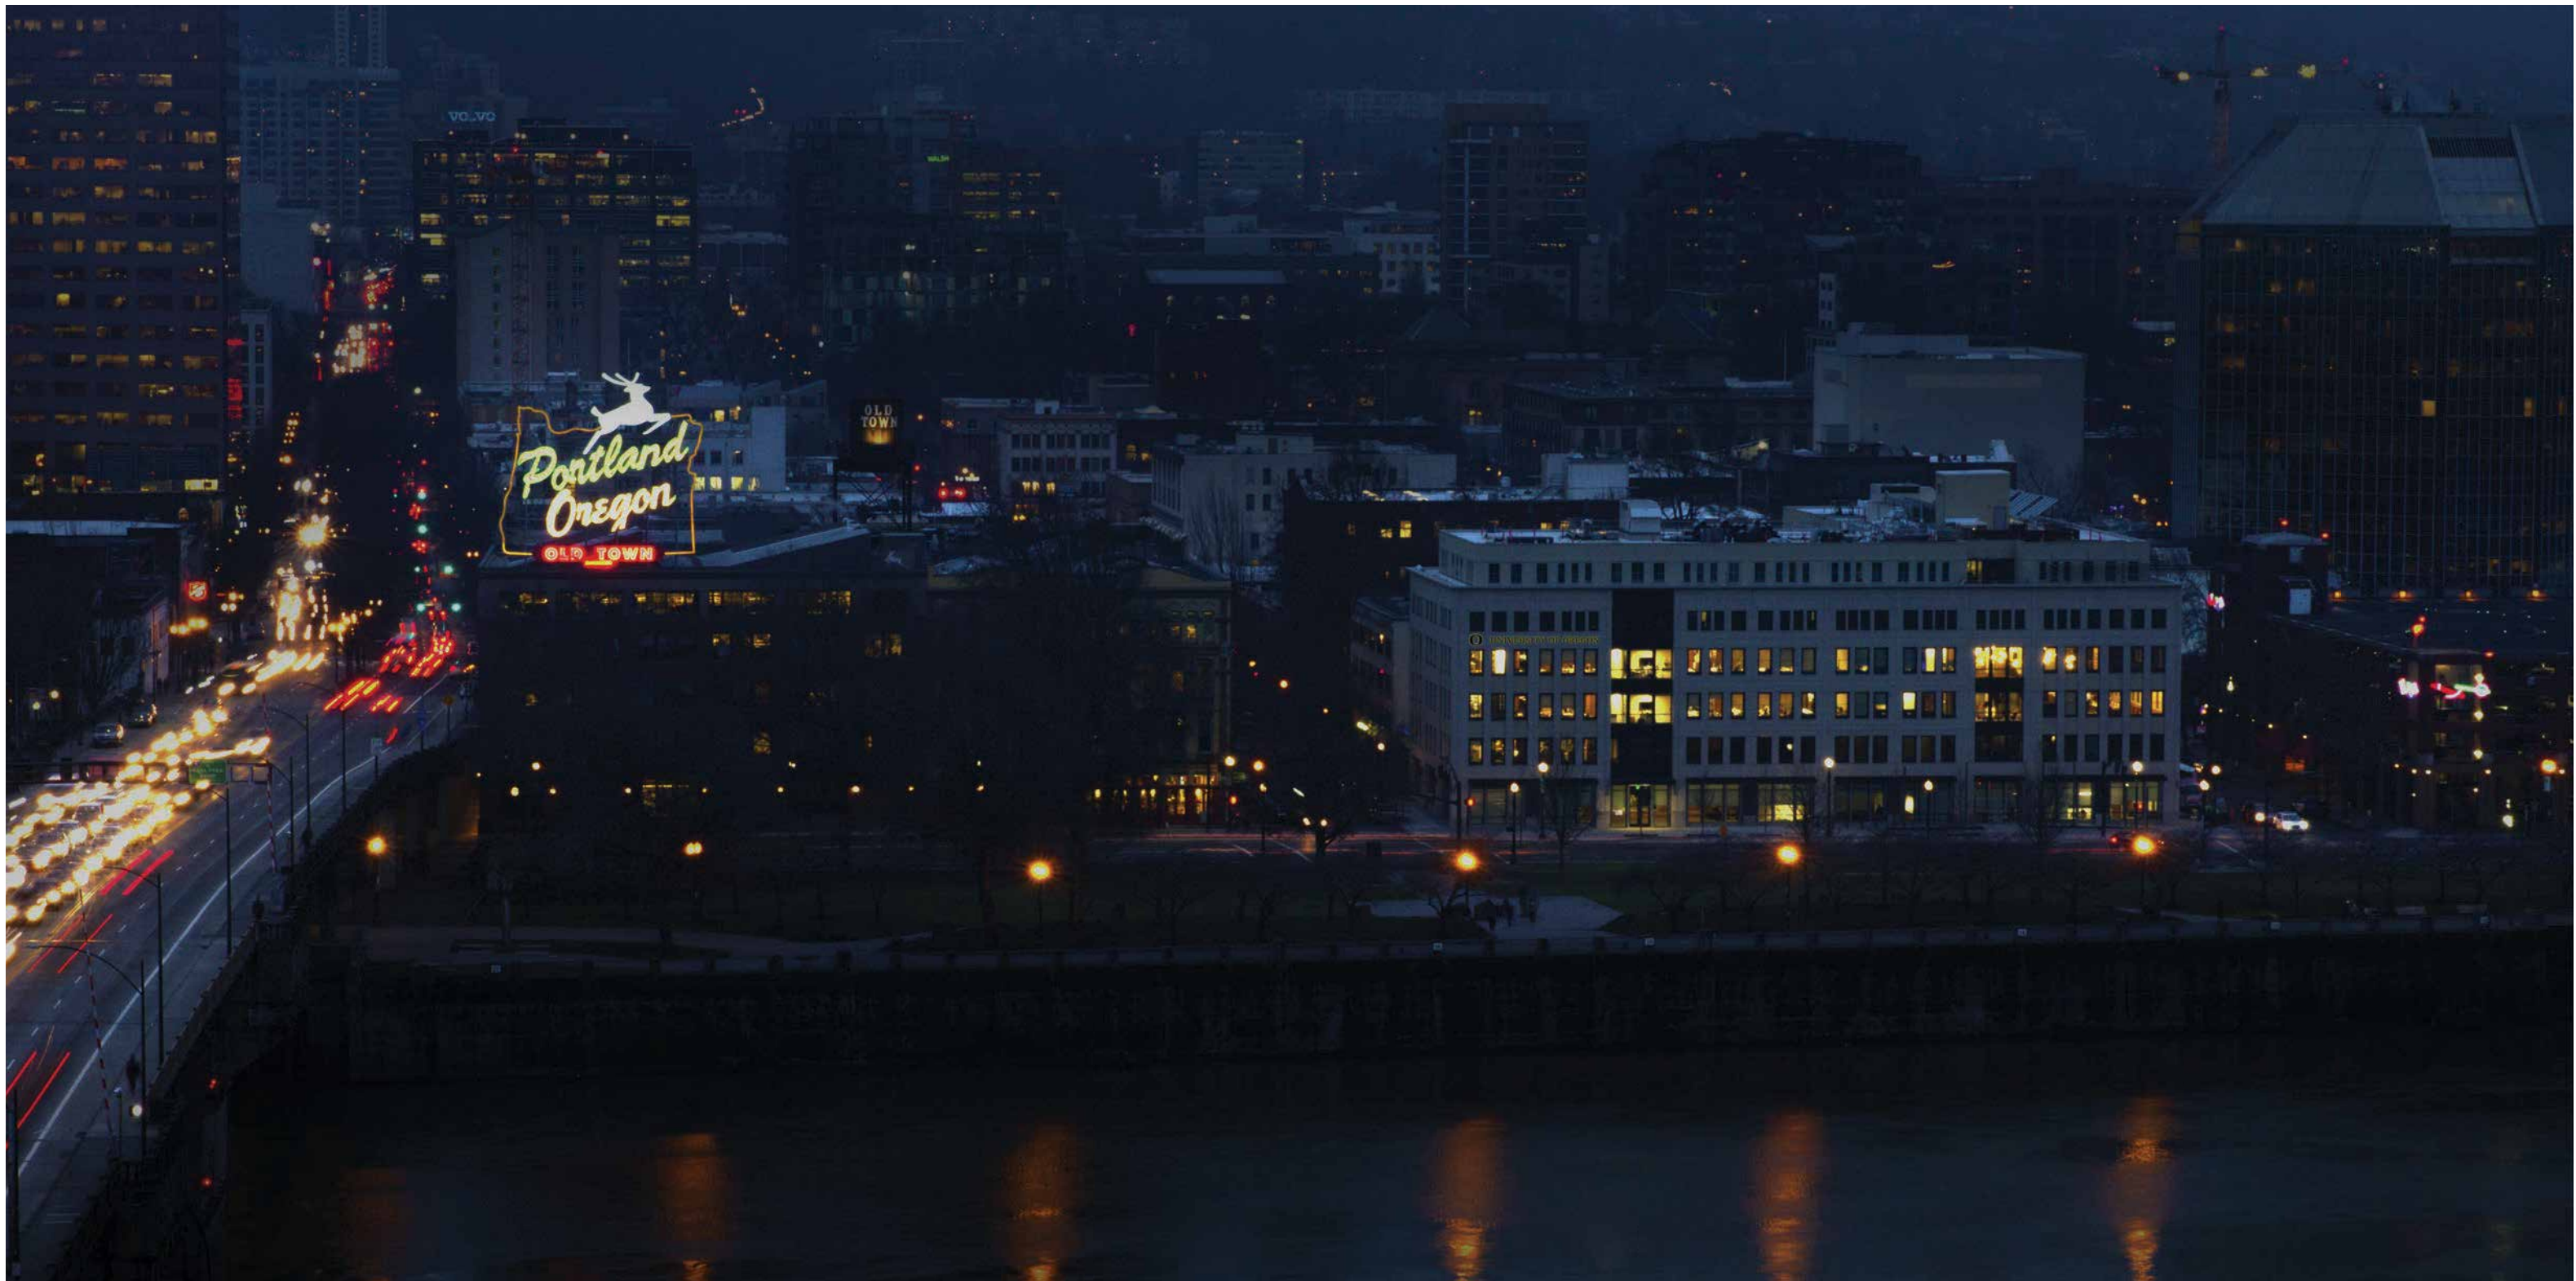

▲ Nighttime photo inlay of proposed sign's impact on the surrounding environment

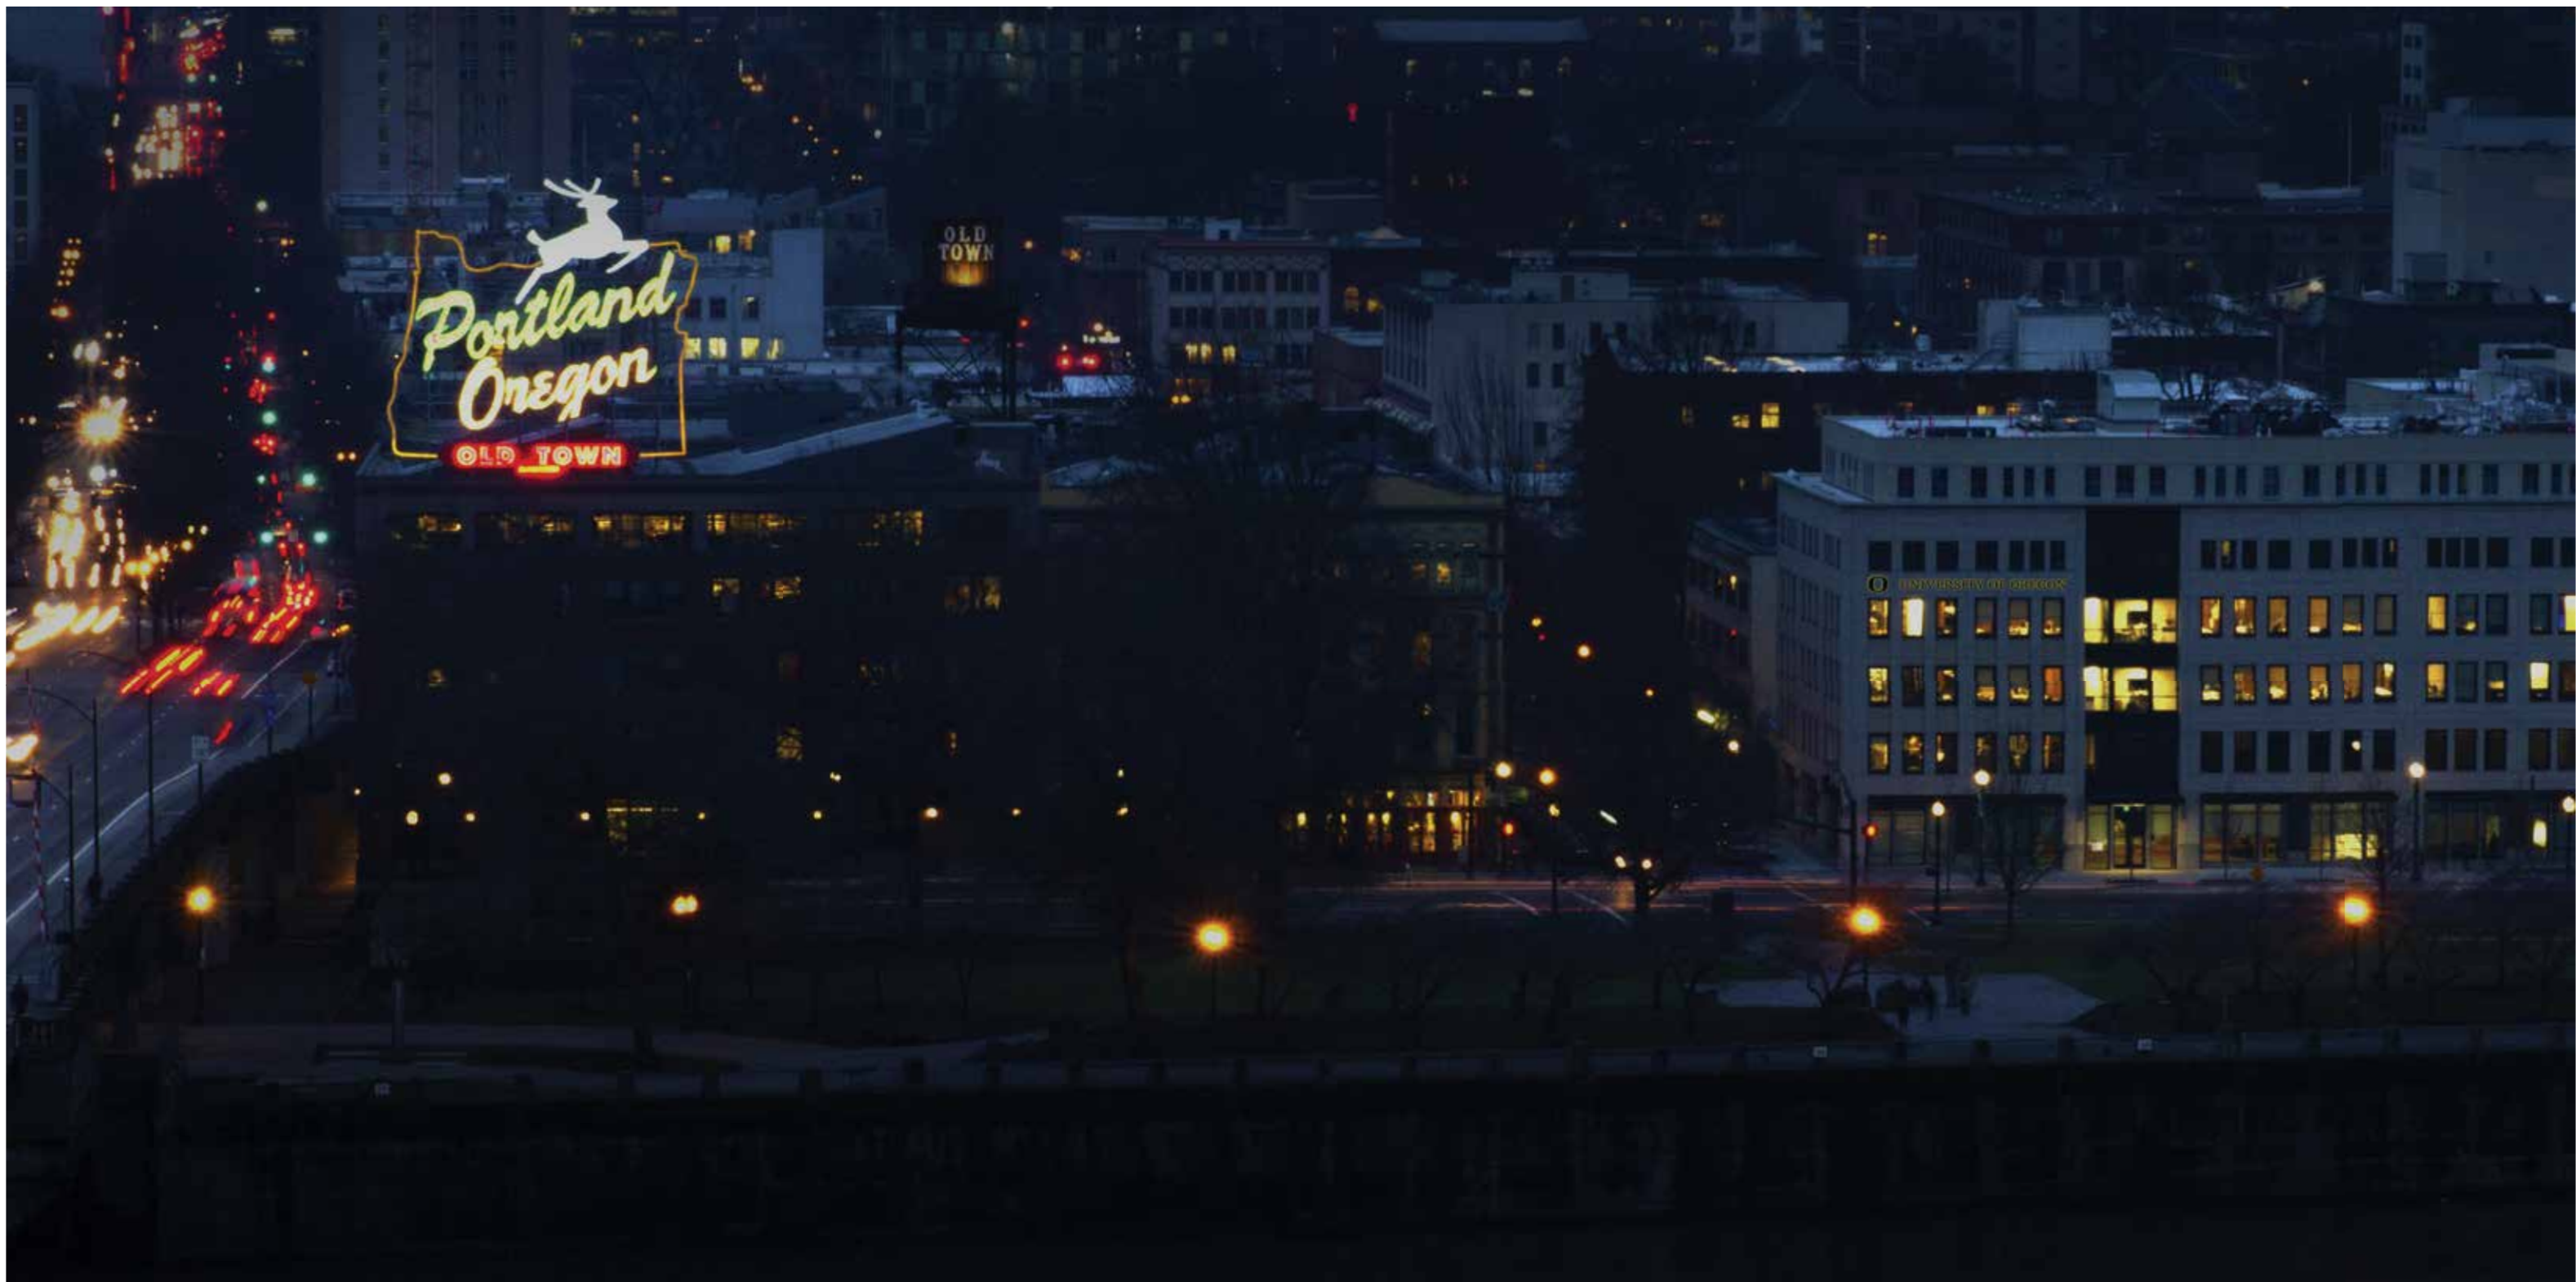


▲ Nighttime photo inlay of proposed sign's impact on the surrounding environment

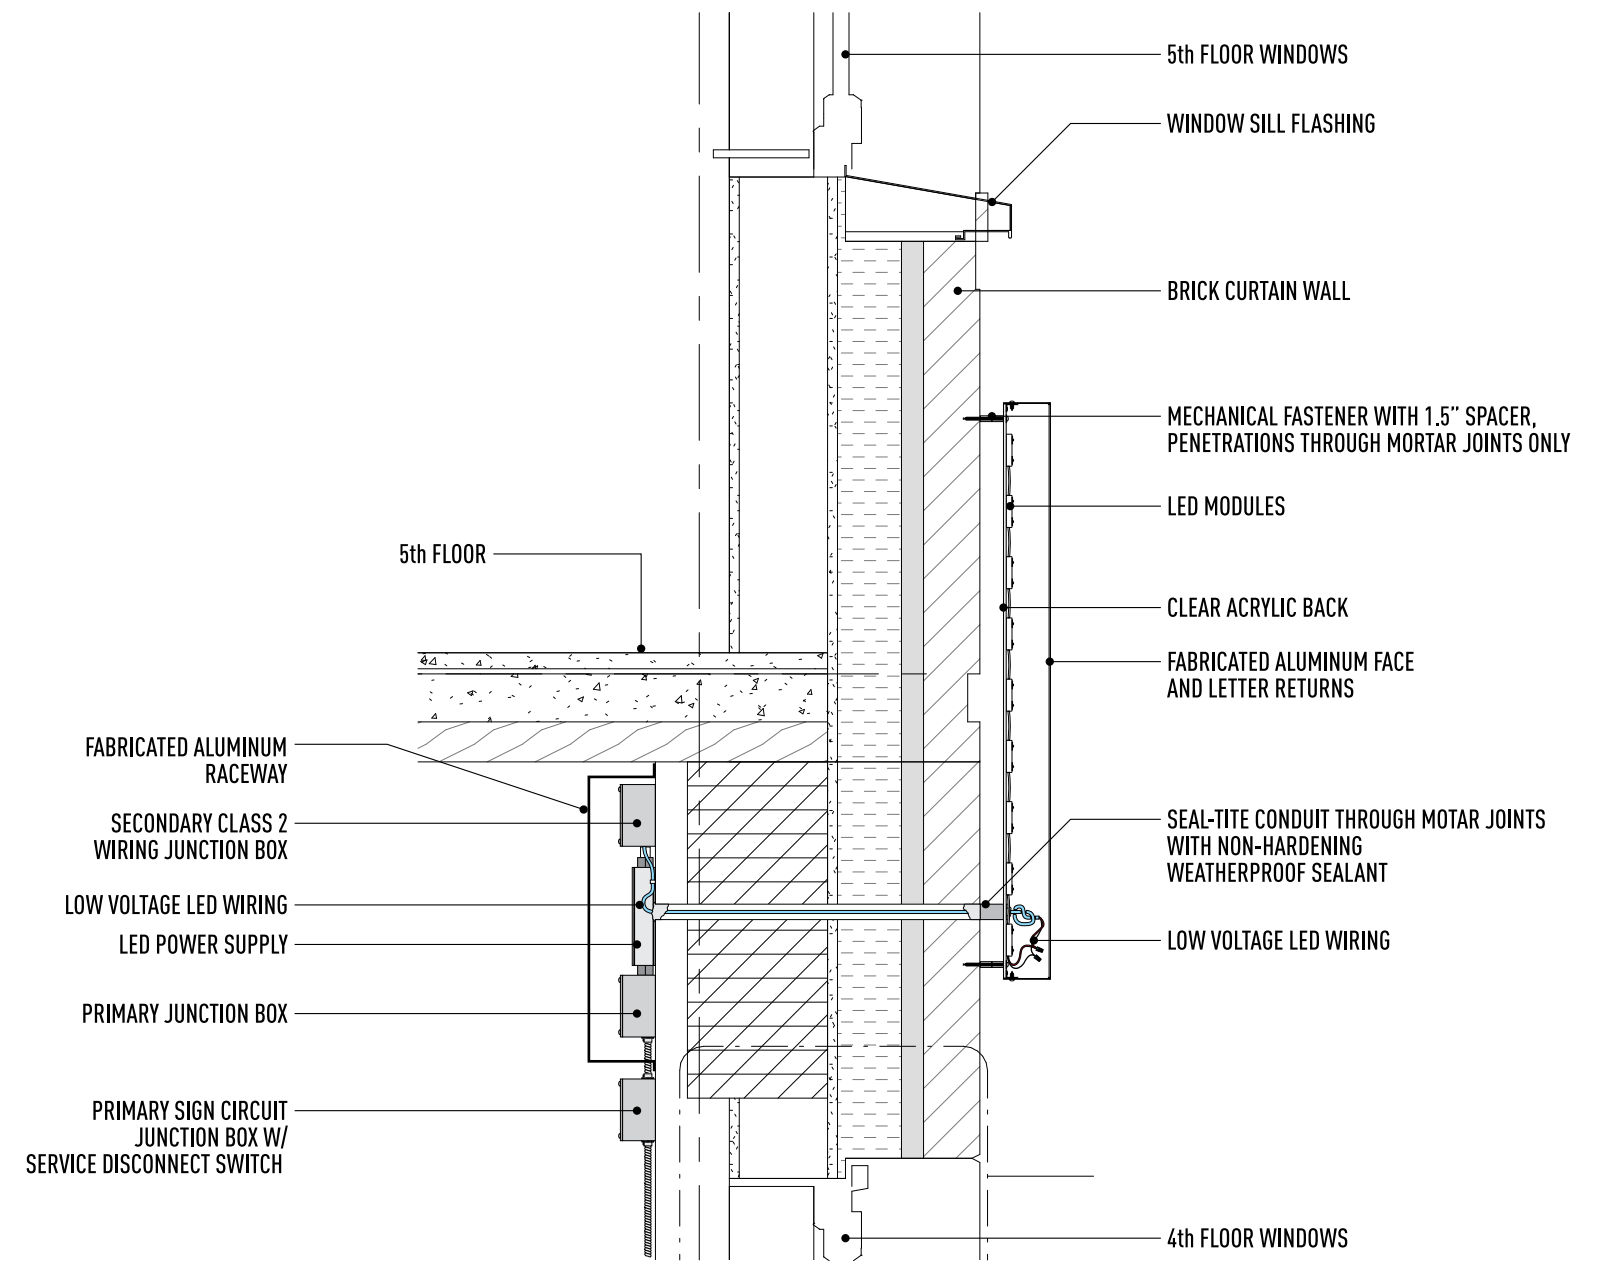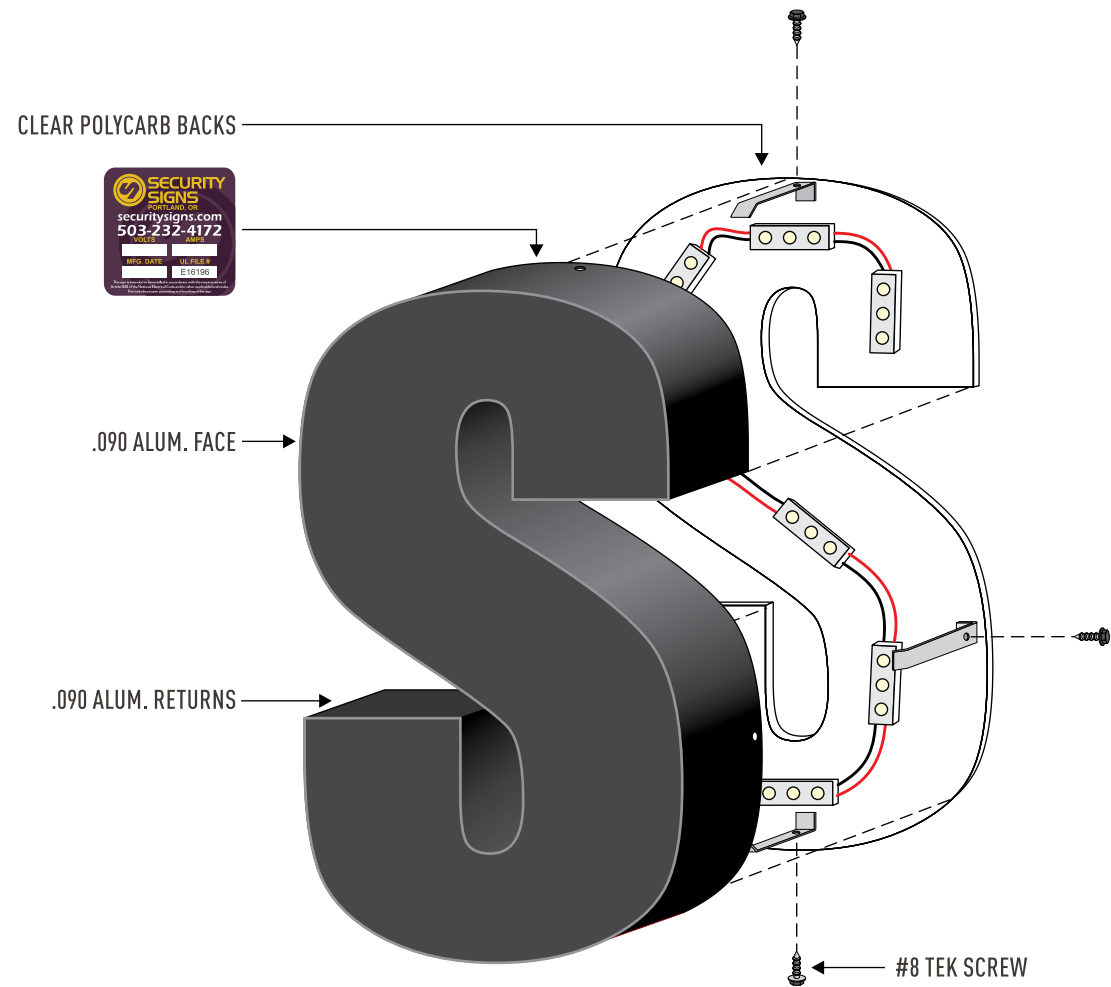

▲ Exploded view - letter construction

▲ Section view - letter construction and mounting



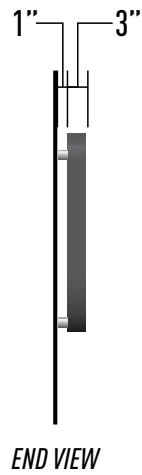


SIGN ELEVATION
Scale: 3/8"=1'




EAST ELEVATION - NW NAITO PARKWAY
Scale: 1/16"=1'

ELEVATION REFERENCES ANKROM MOISAN SHEET A.301 DATED 11.25.2014

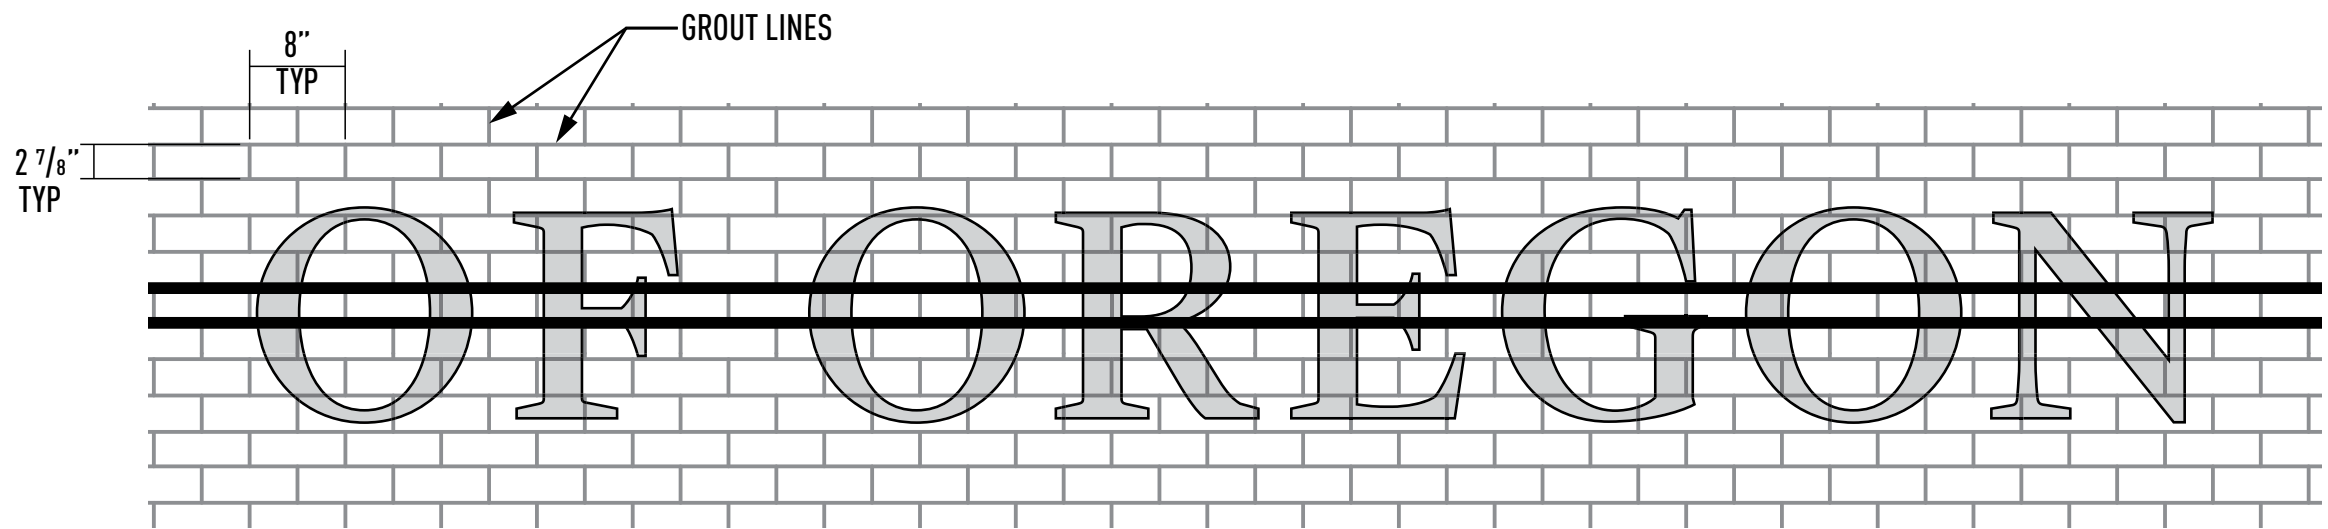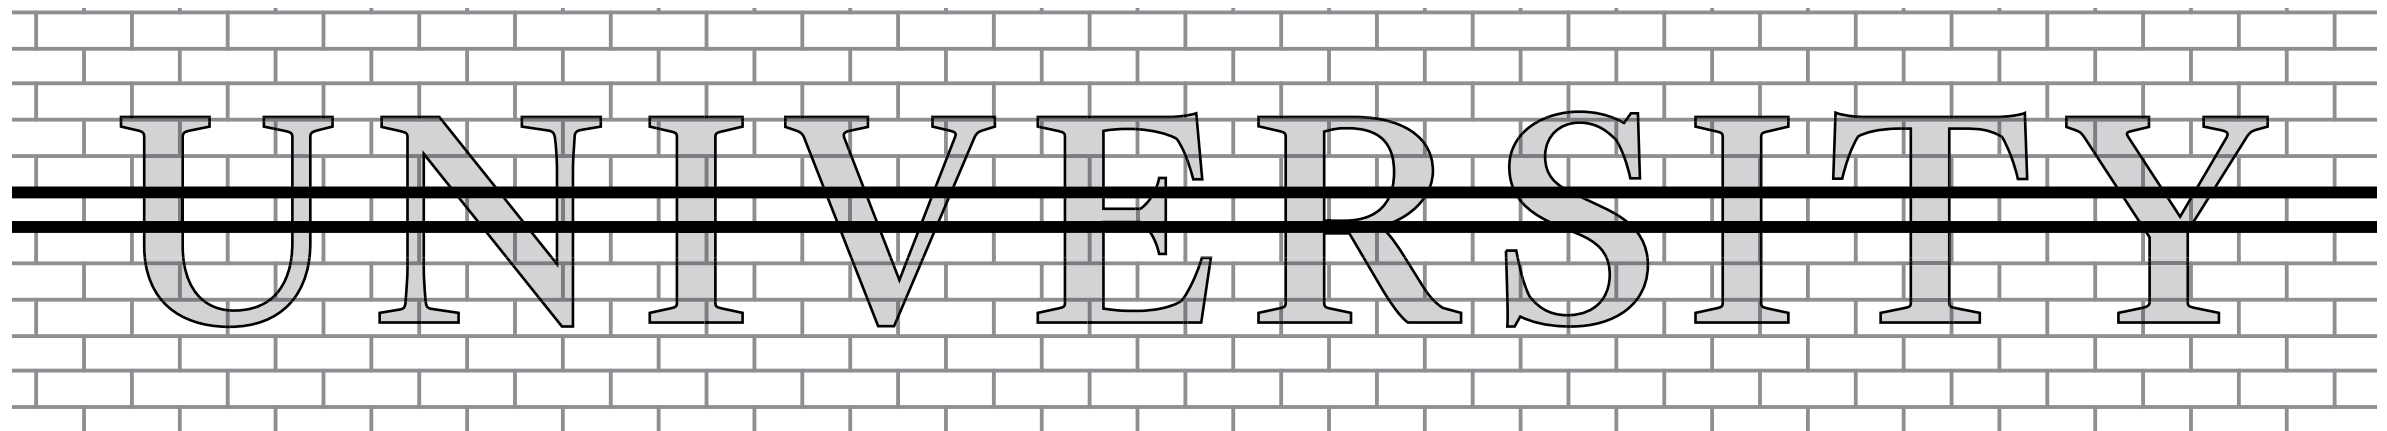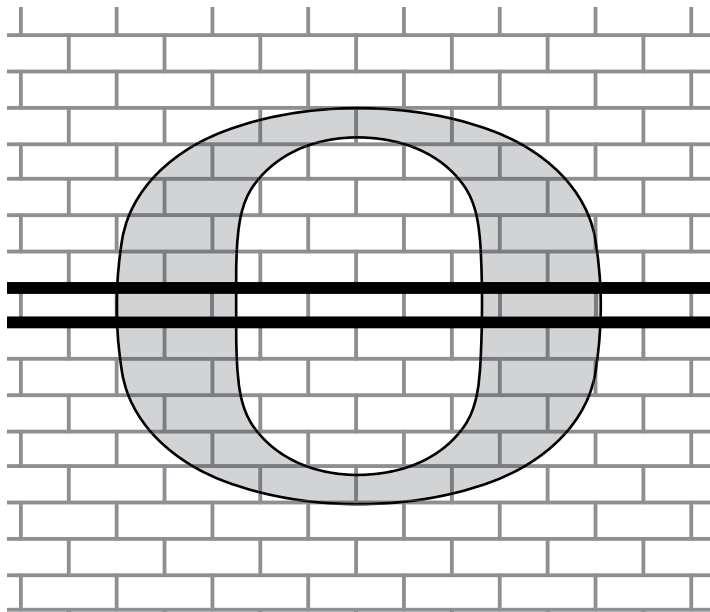

BRICKWORK DETAILS
Scale: 3/4"=1'

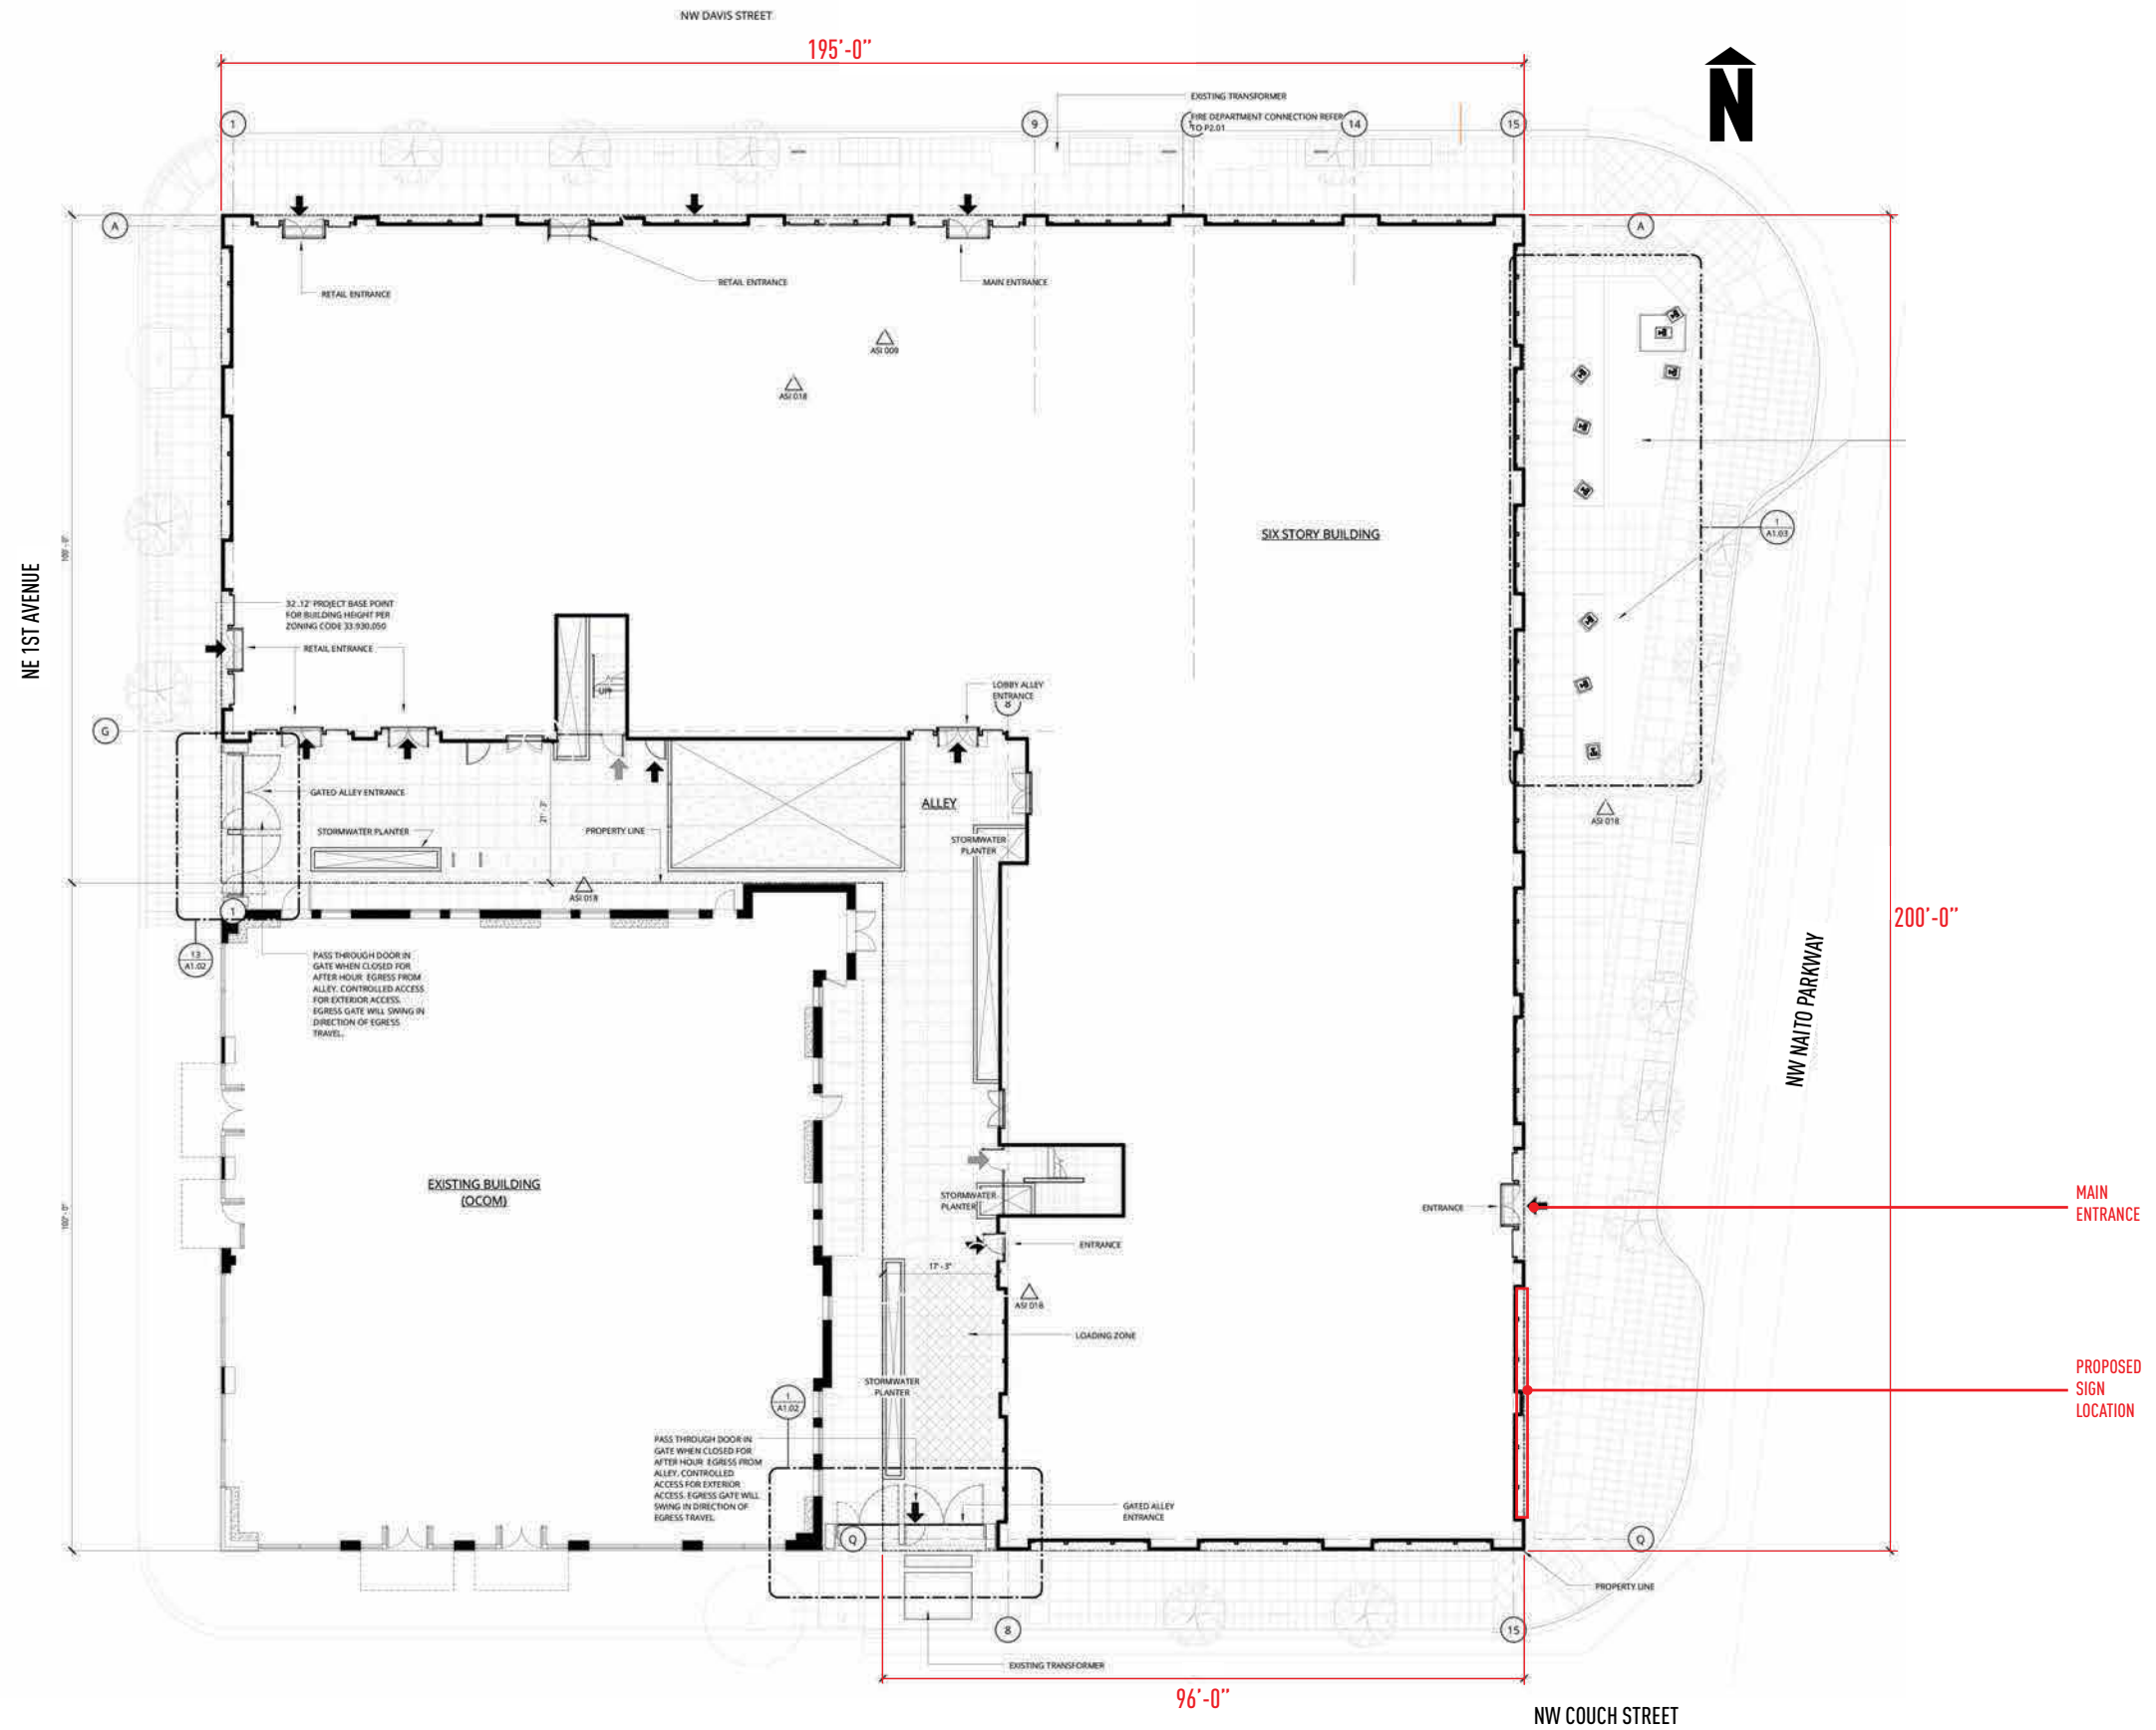

▲ Site plan

► Proposed projecting sign





