




FRONT ELEVATION.
SCALE 1/4" = 1'-0"

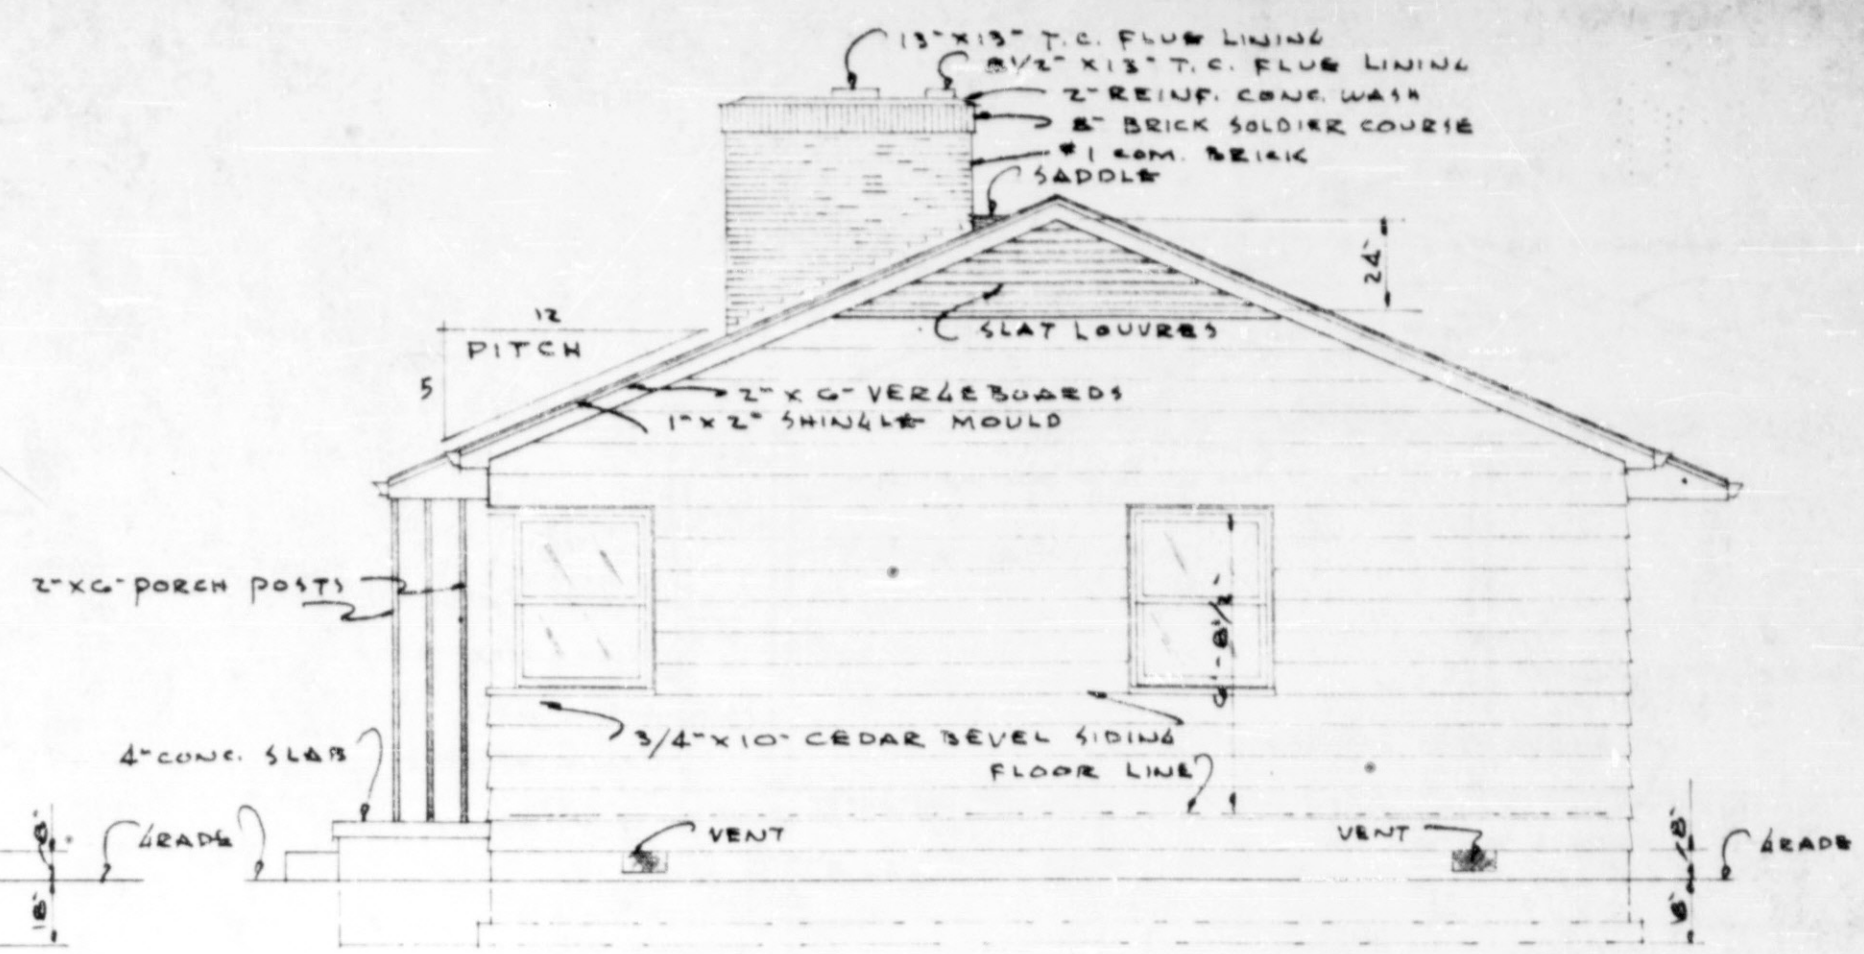

RIGHT SIDE ELEVATION.
SCALE 1/4" = 1'-0"

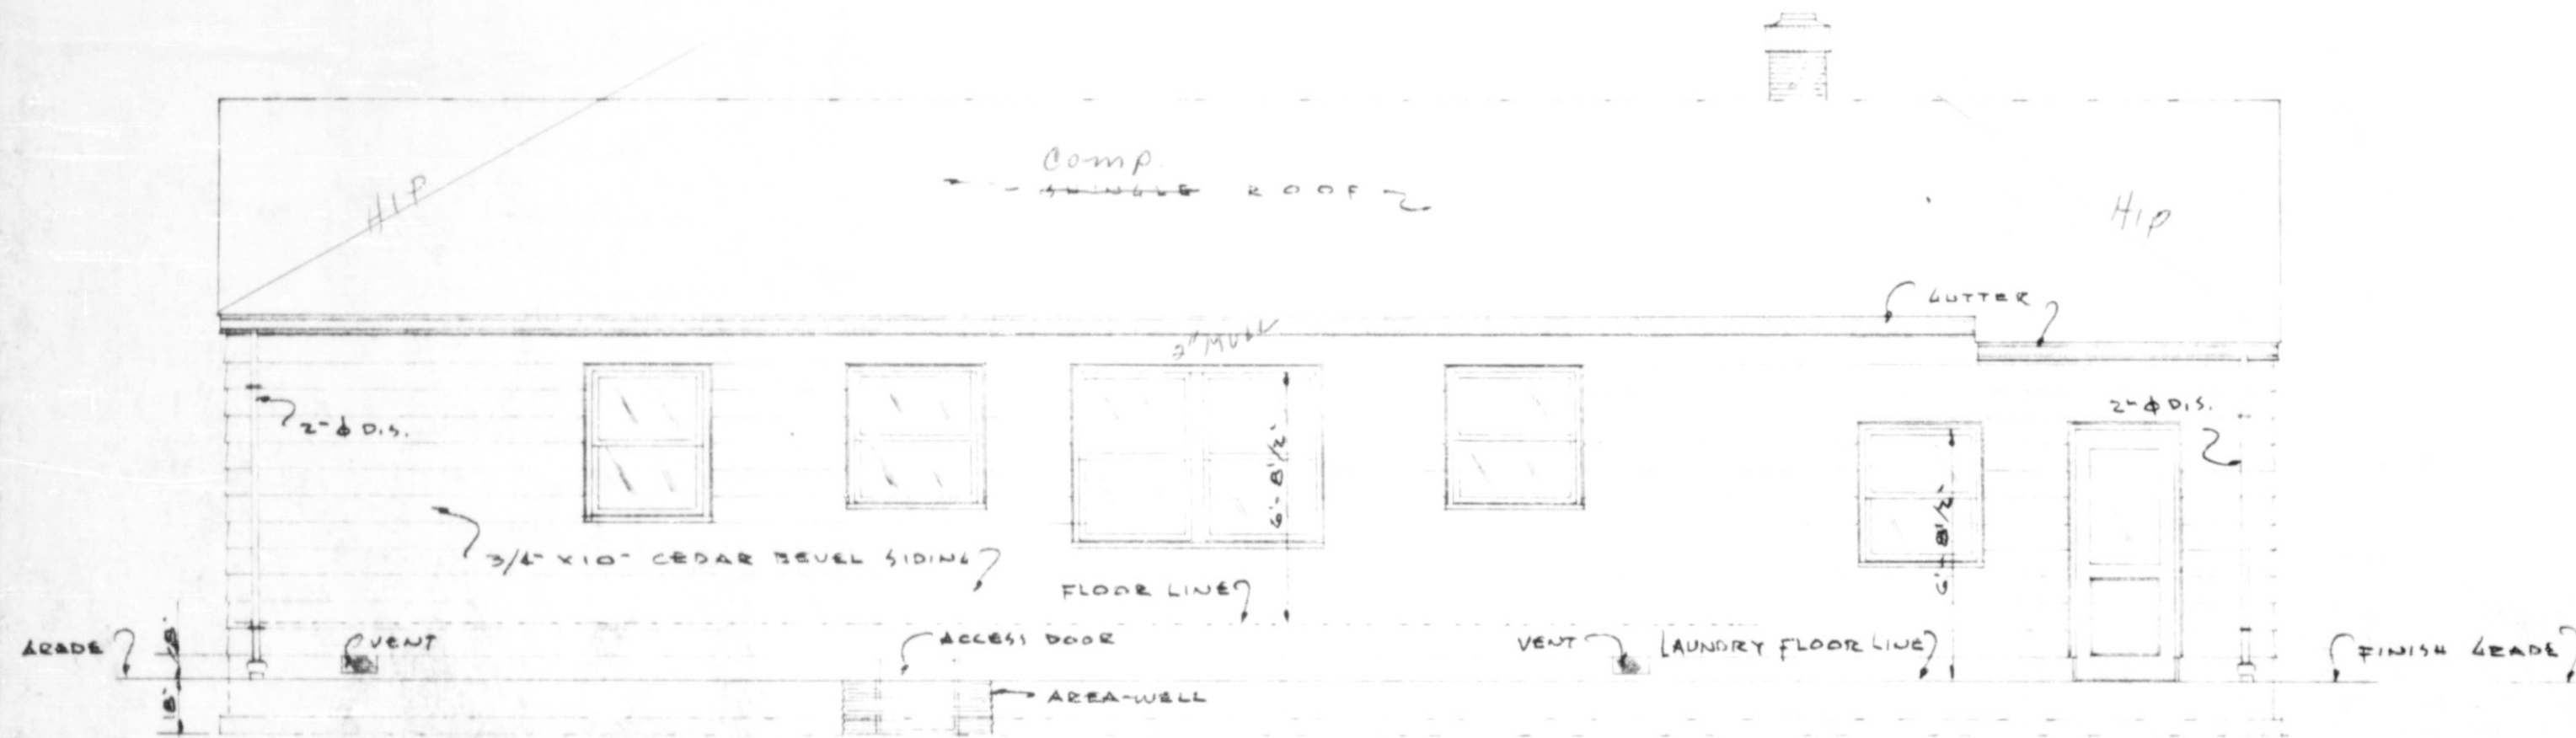


REAR ELEVATION.
SCALE 1/4" = 1'-0"







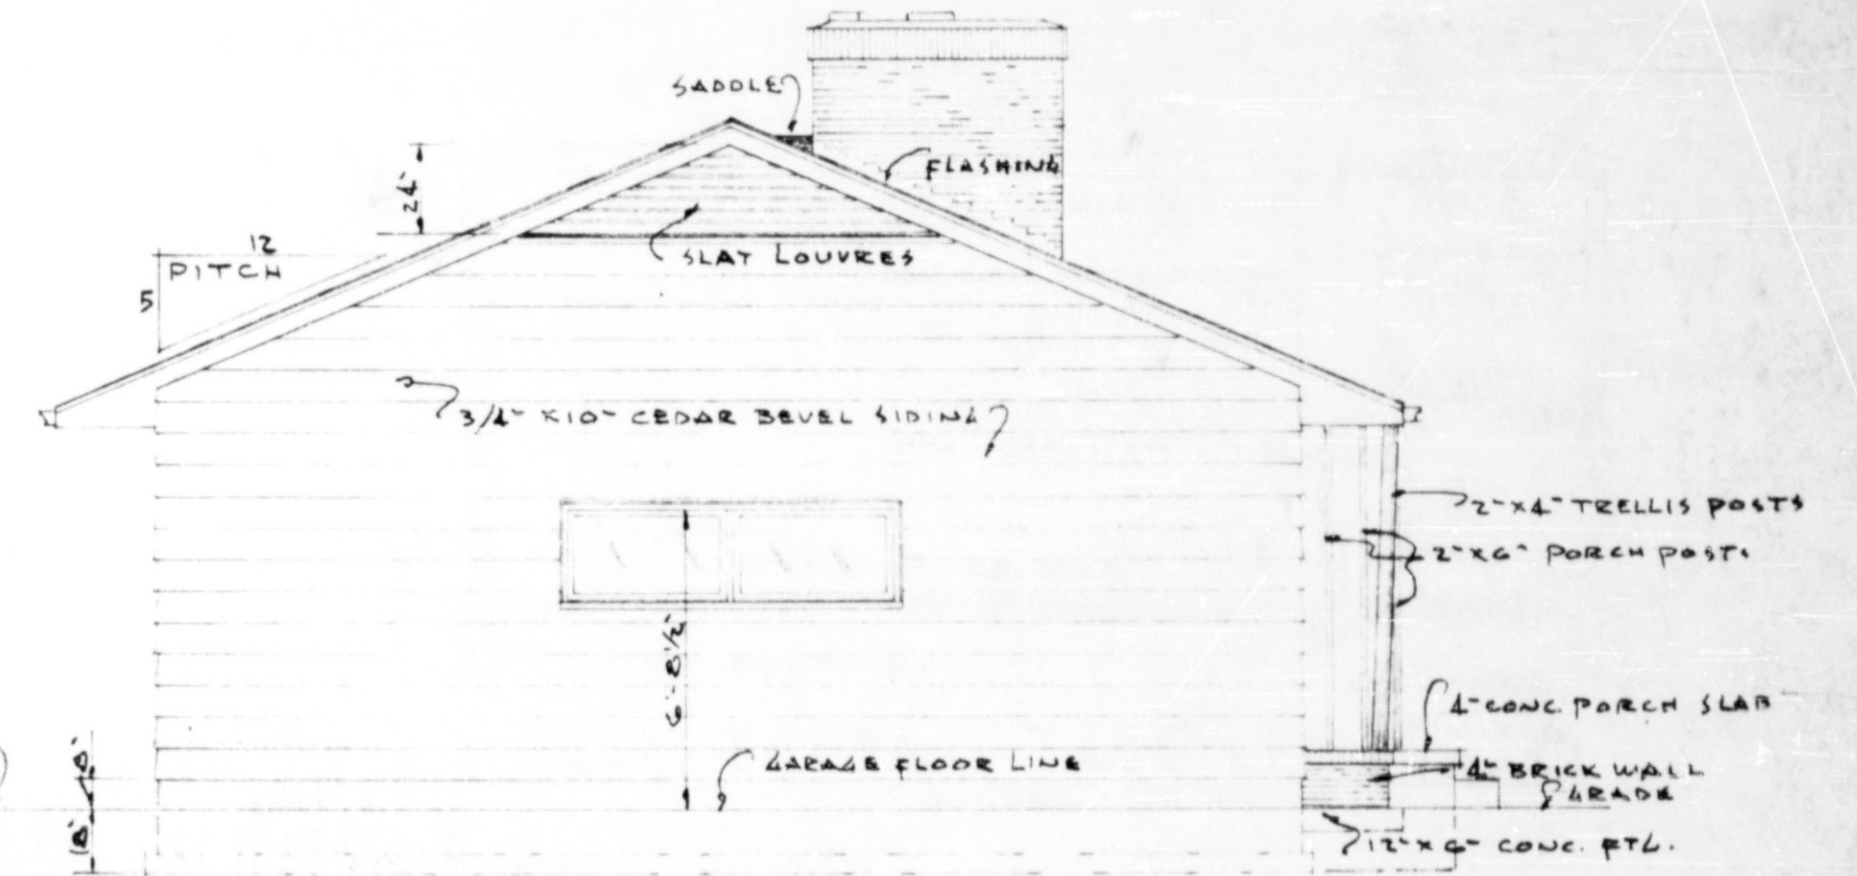


LEFT SIDE ELEVATION.
SCALE 1/4" = 1'-0"

Home Building Plan Service, Portland, Oregon. Purchaser entitled to use for construction of one dwelling only. All rights reserved, including right of use by anyone for any other or further purpose and right to reproduce, copy, duplicate or photograph, all or any portion thereof.

HOME BUILDING PLAN SERVICE		
2454 N. E. SANDY BLVD. PORTLAND, OREGON		
RESIDENCE PLAN #1261		
DATE	PLAN NUMBER	SHEET NUMBER
8-17-53	1261-A	2 of 4

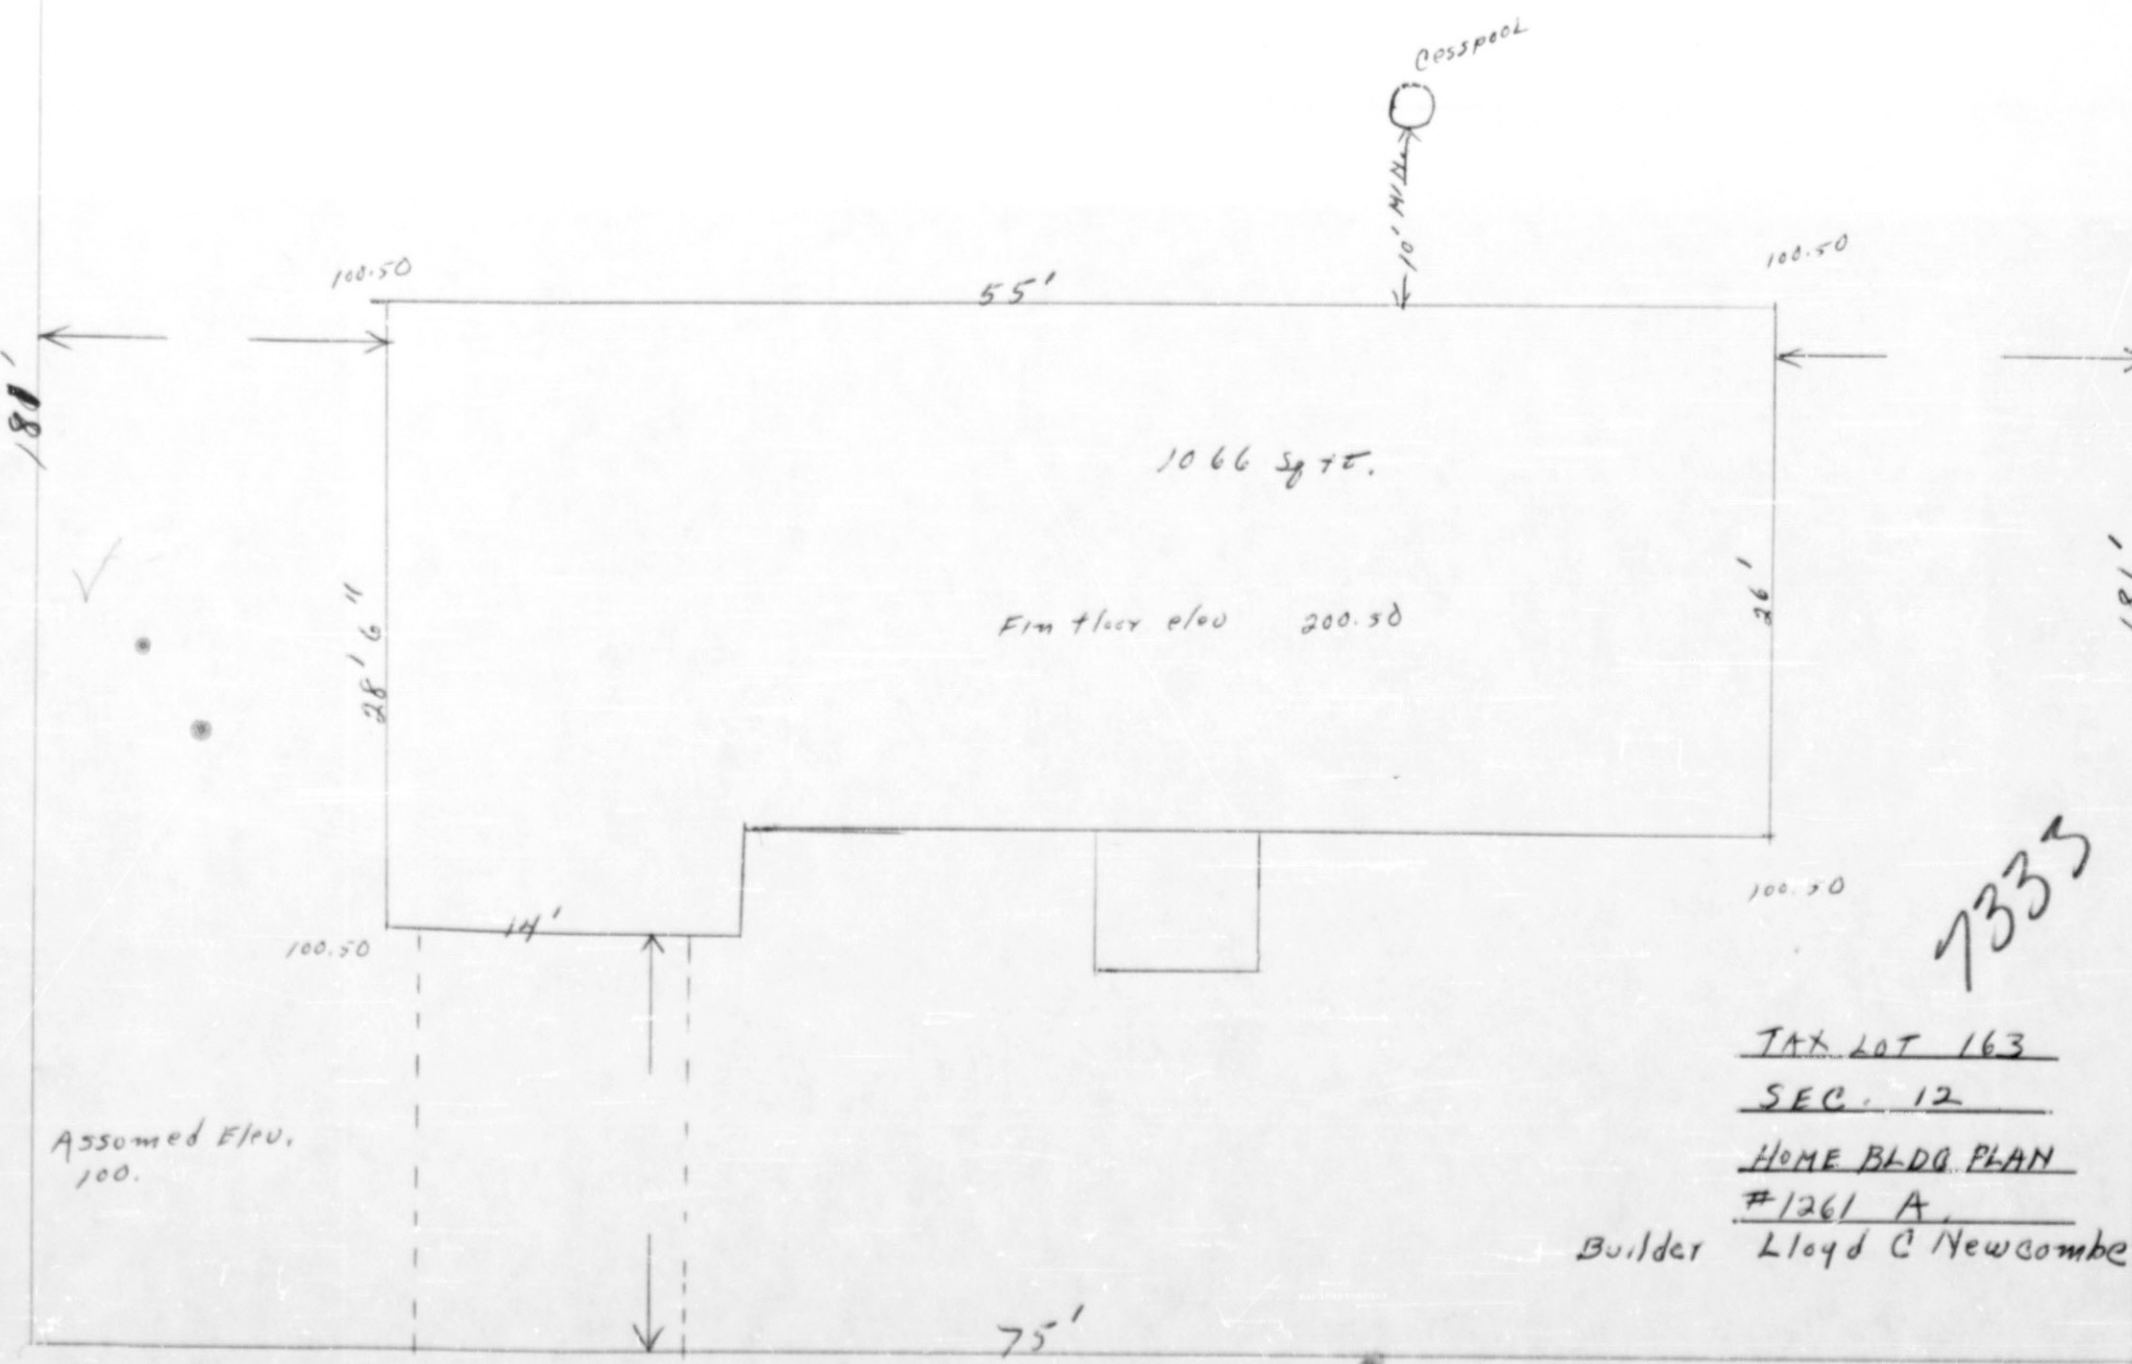

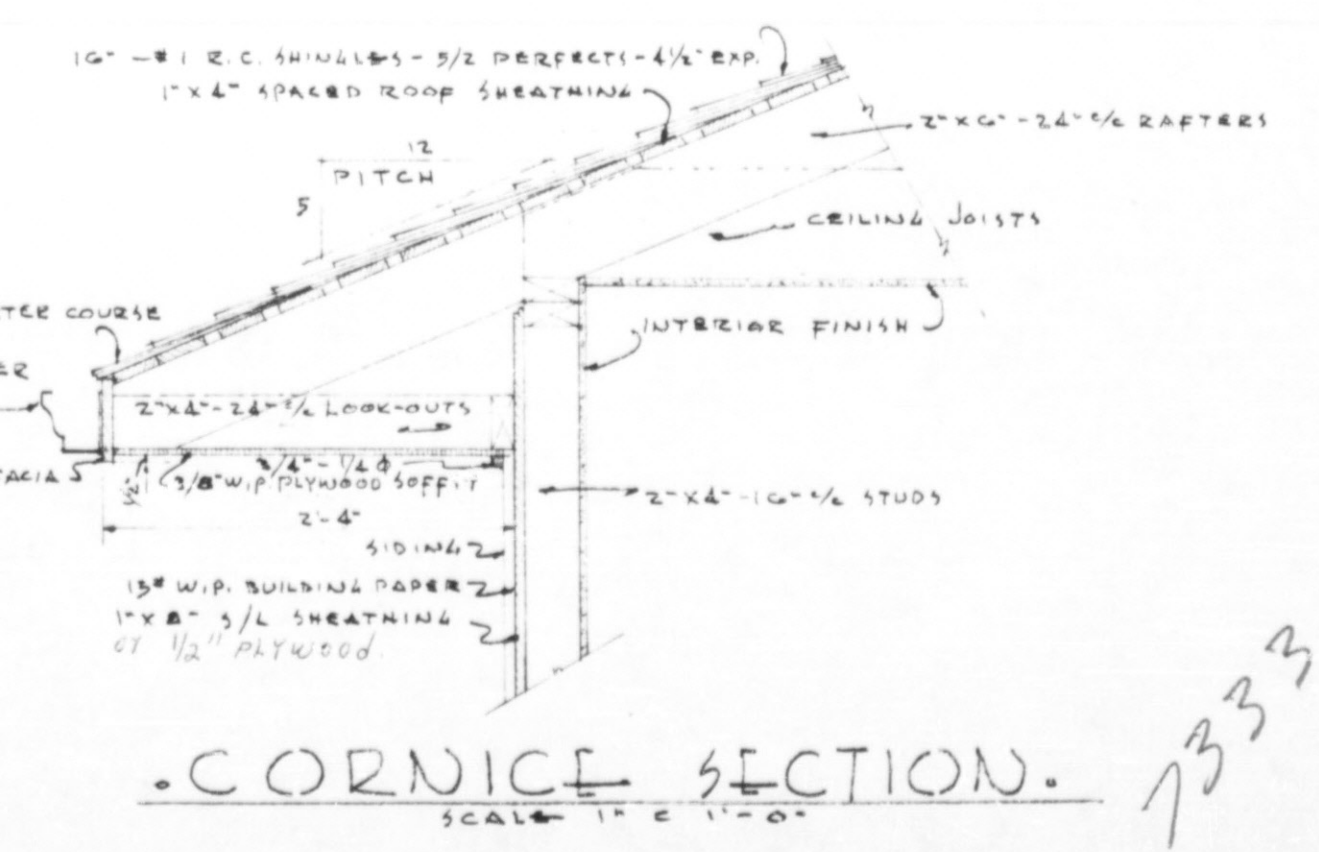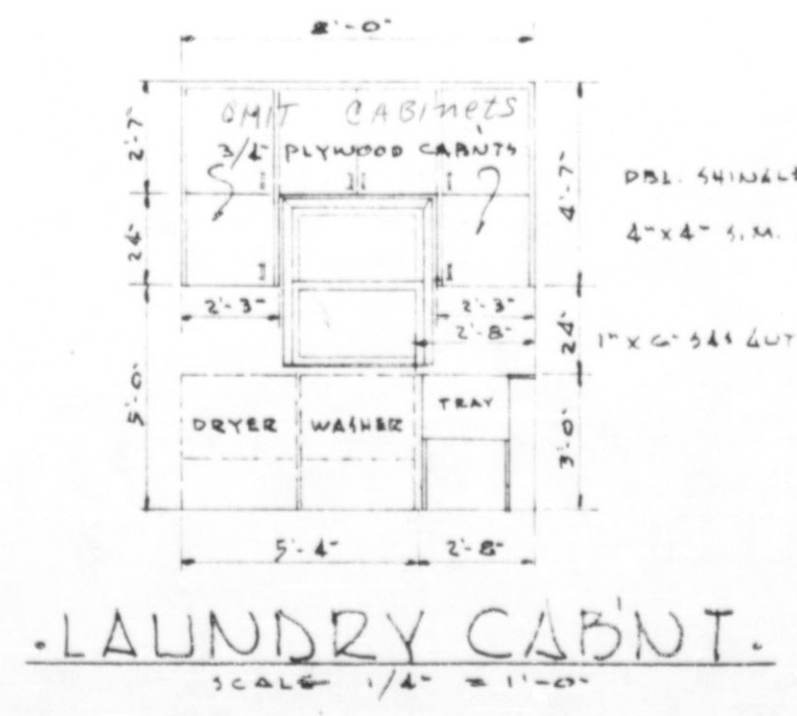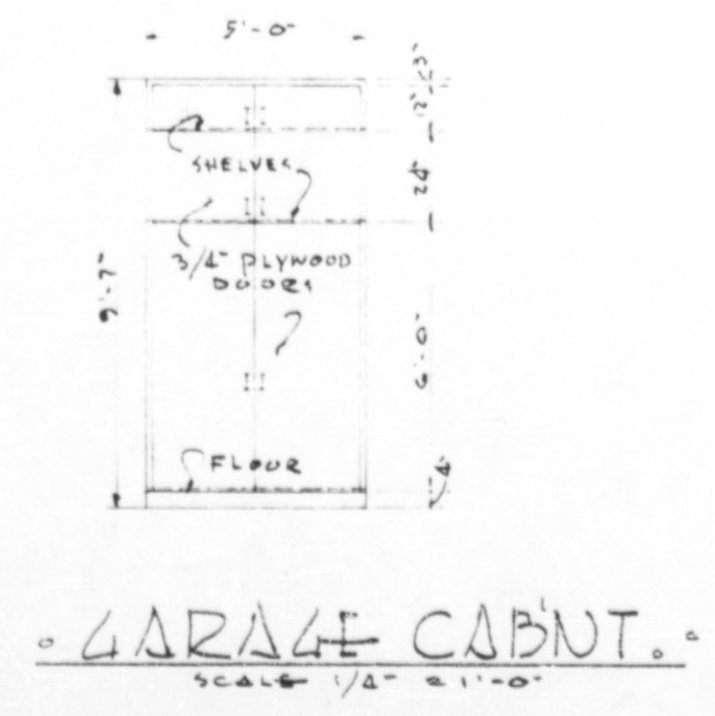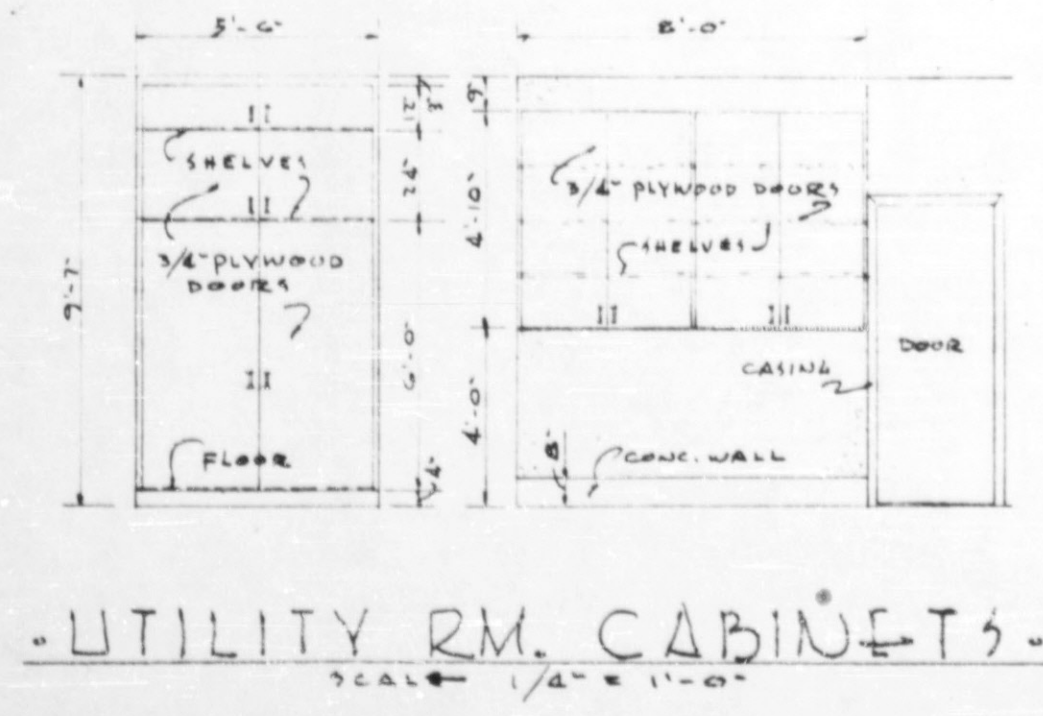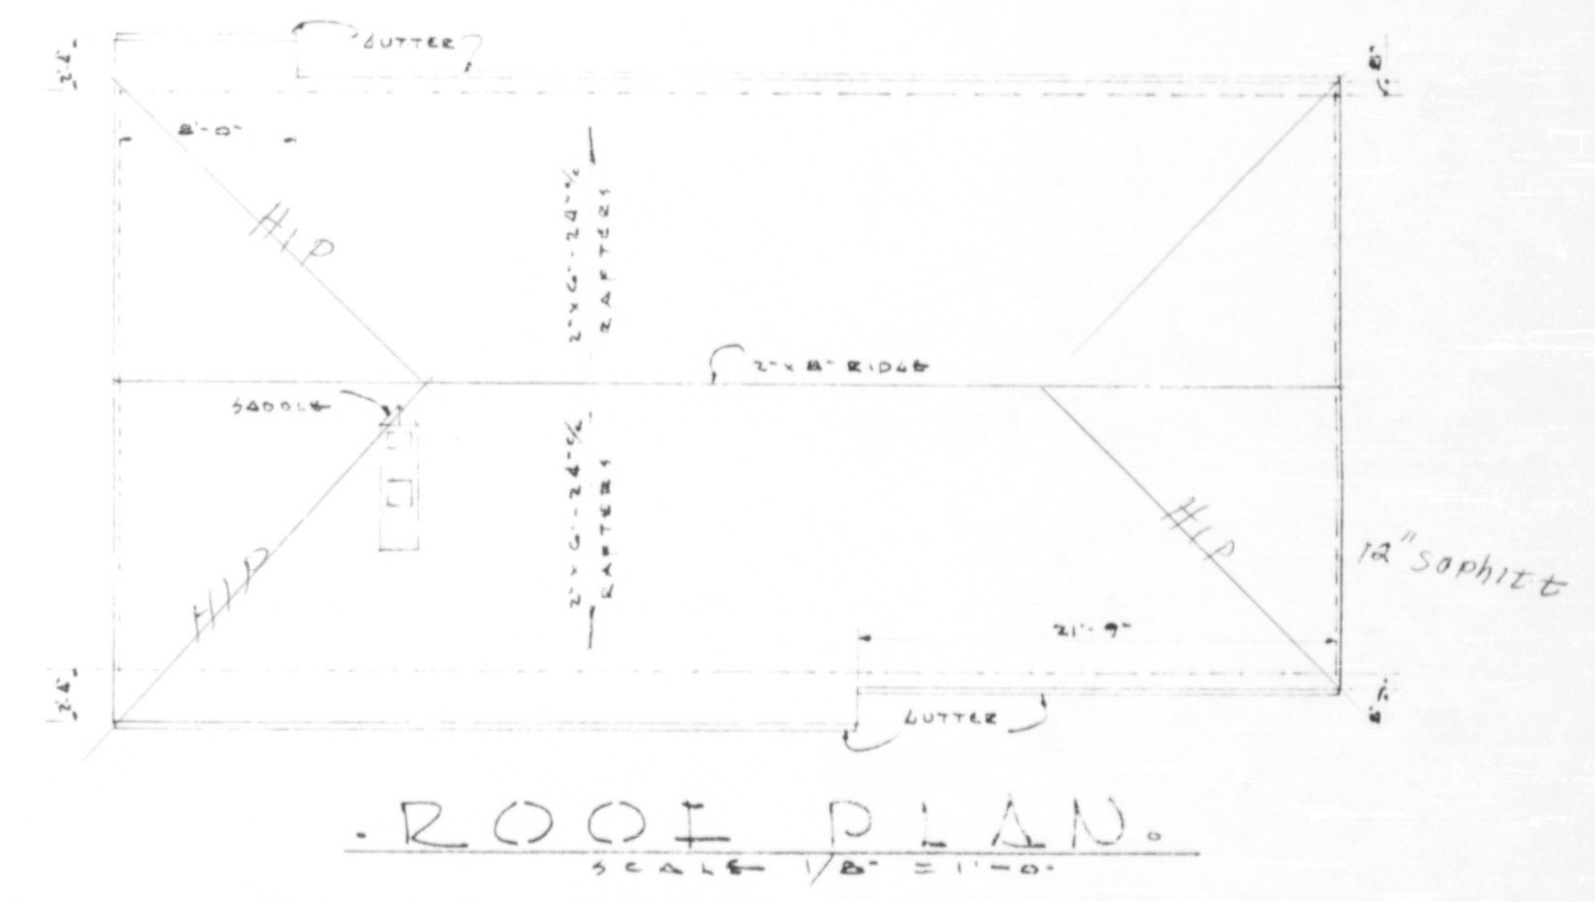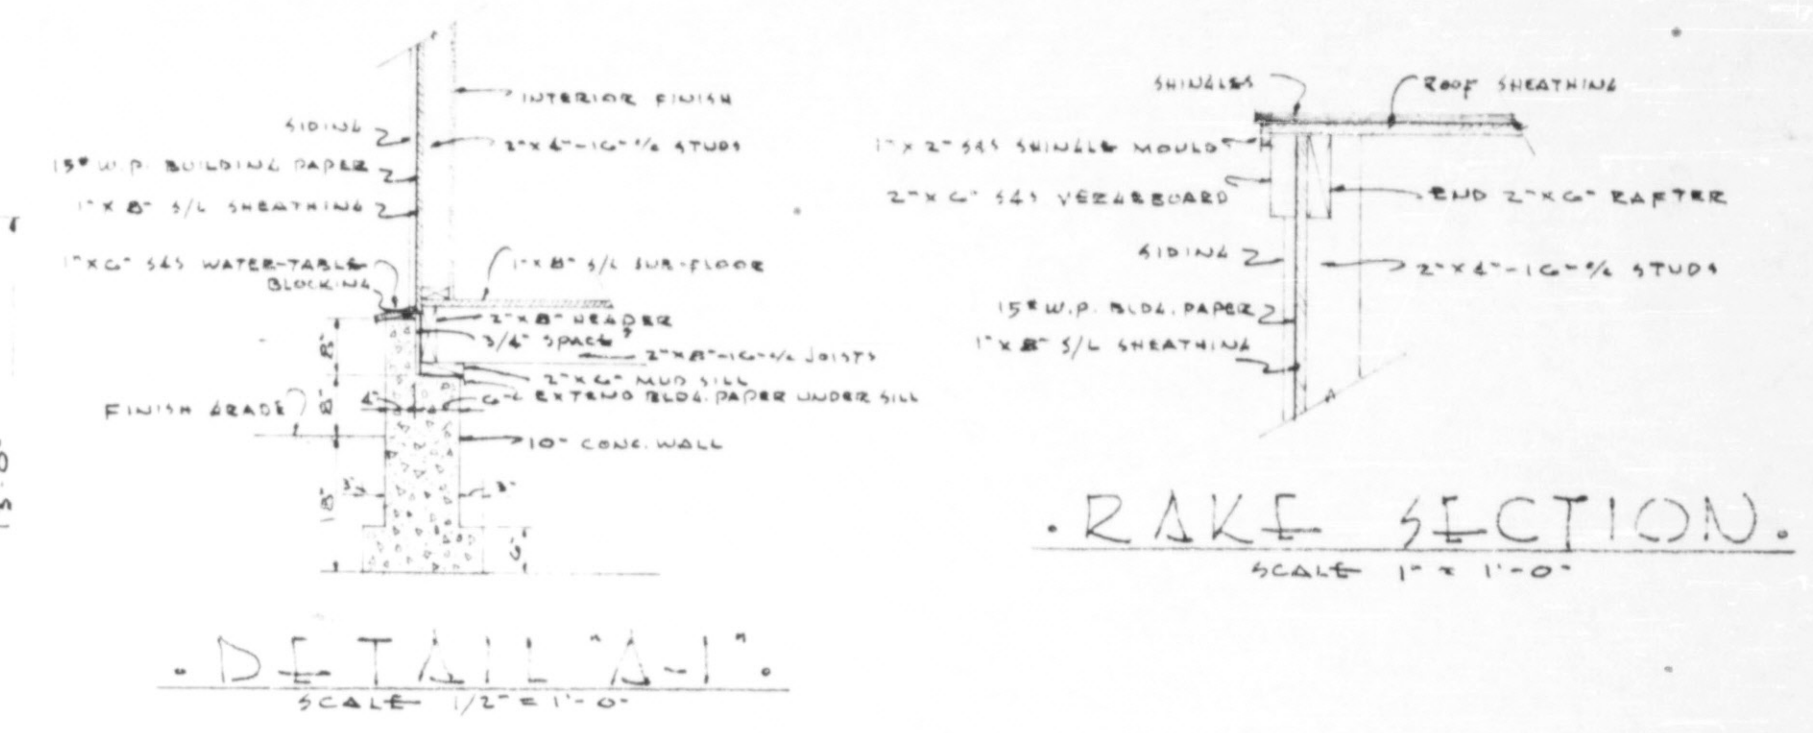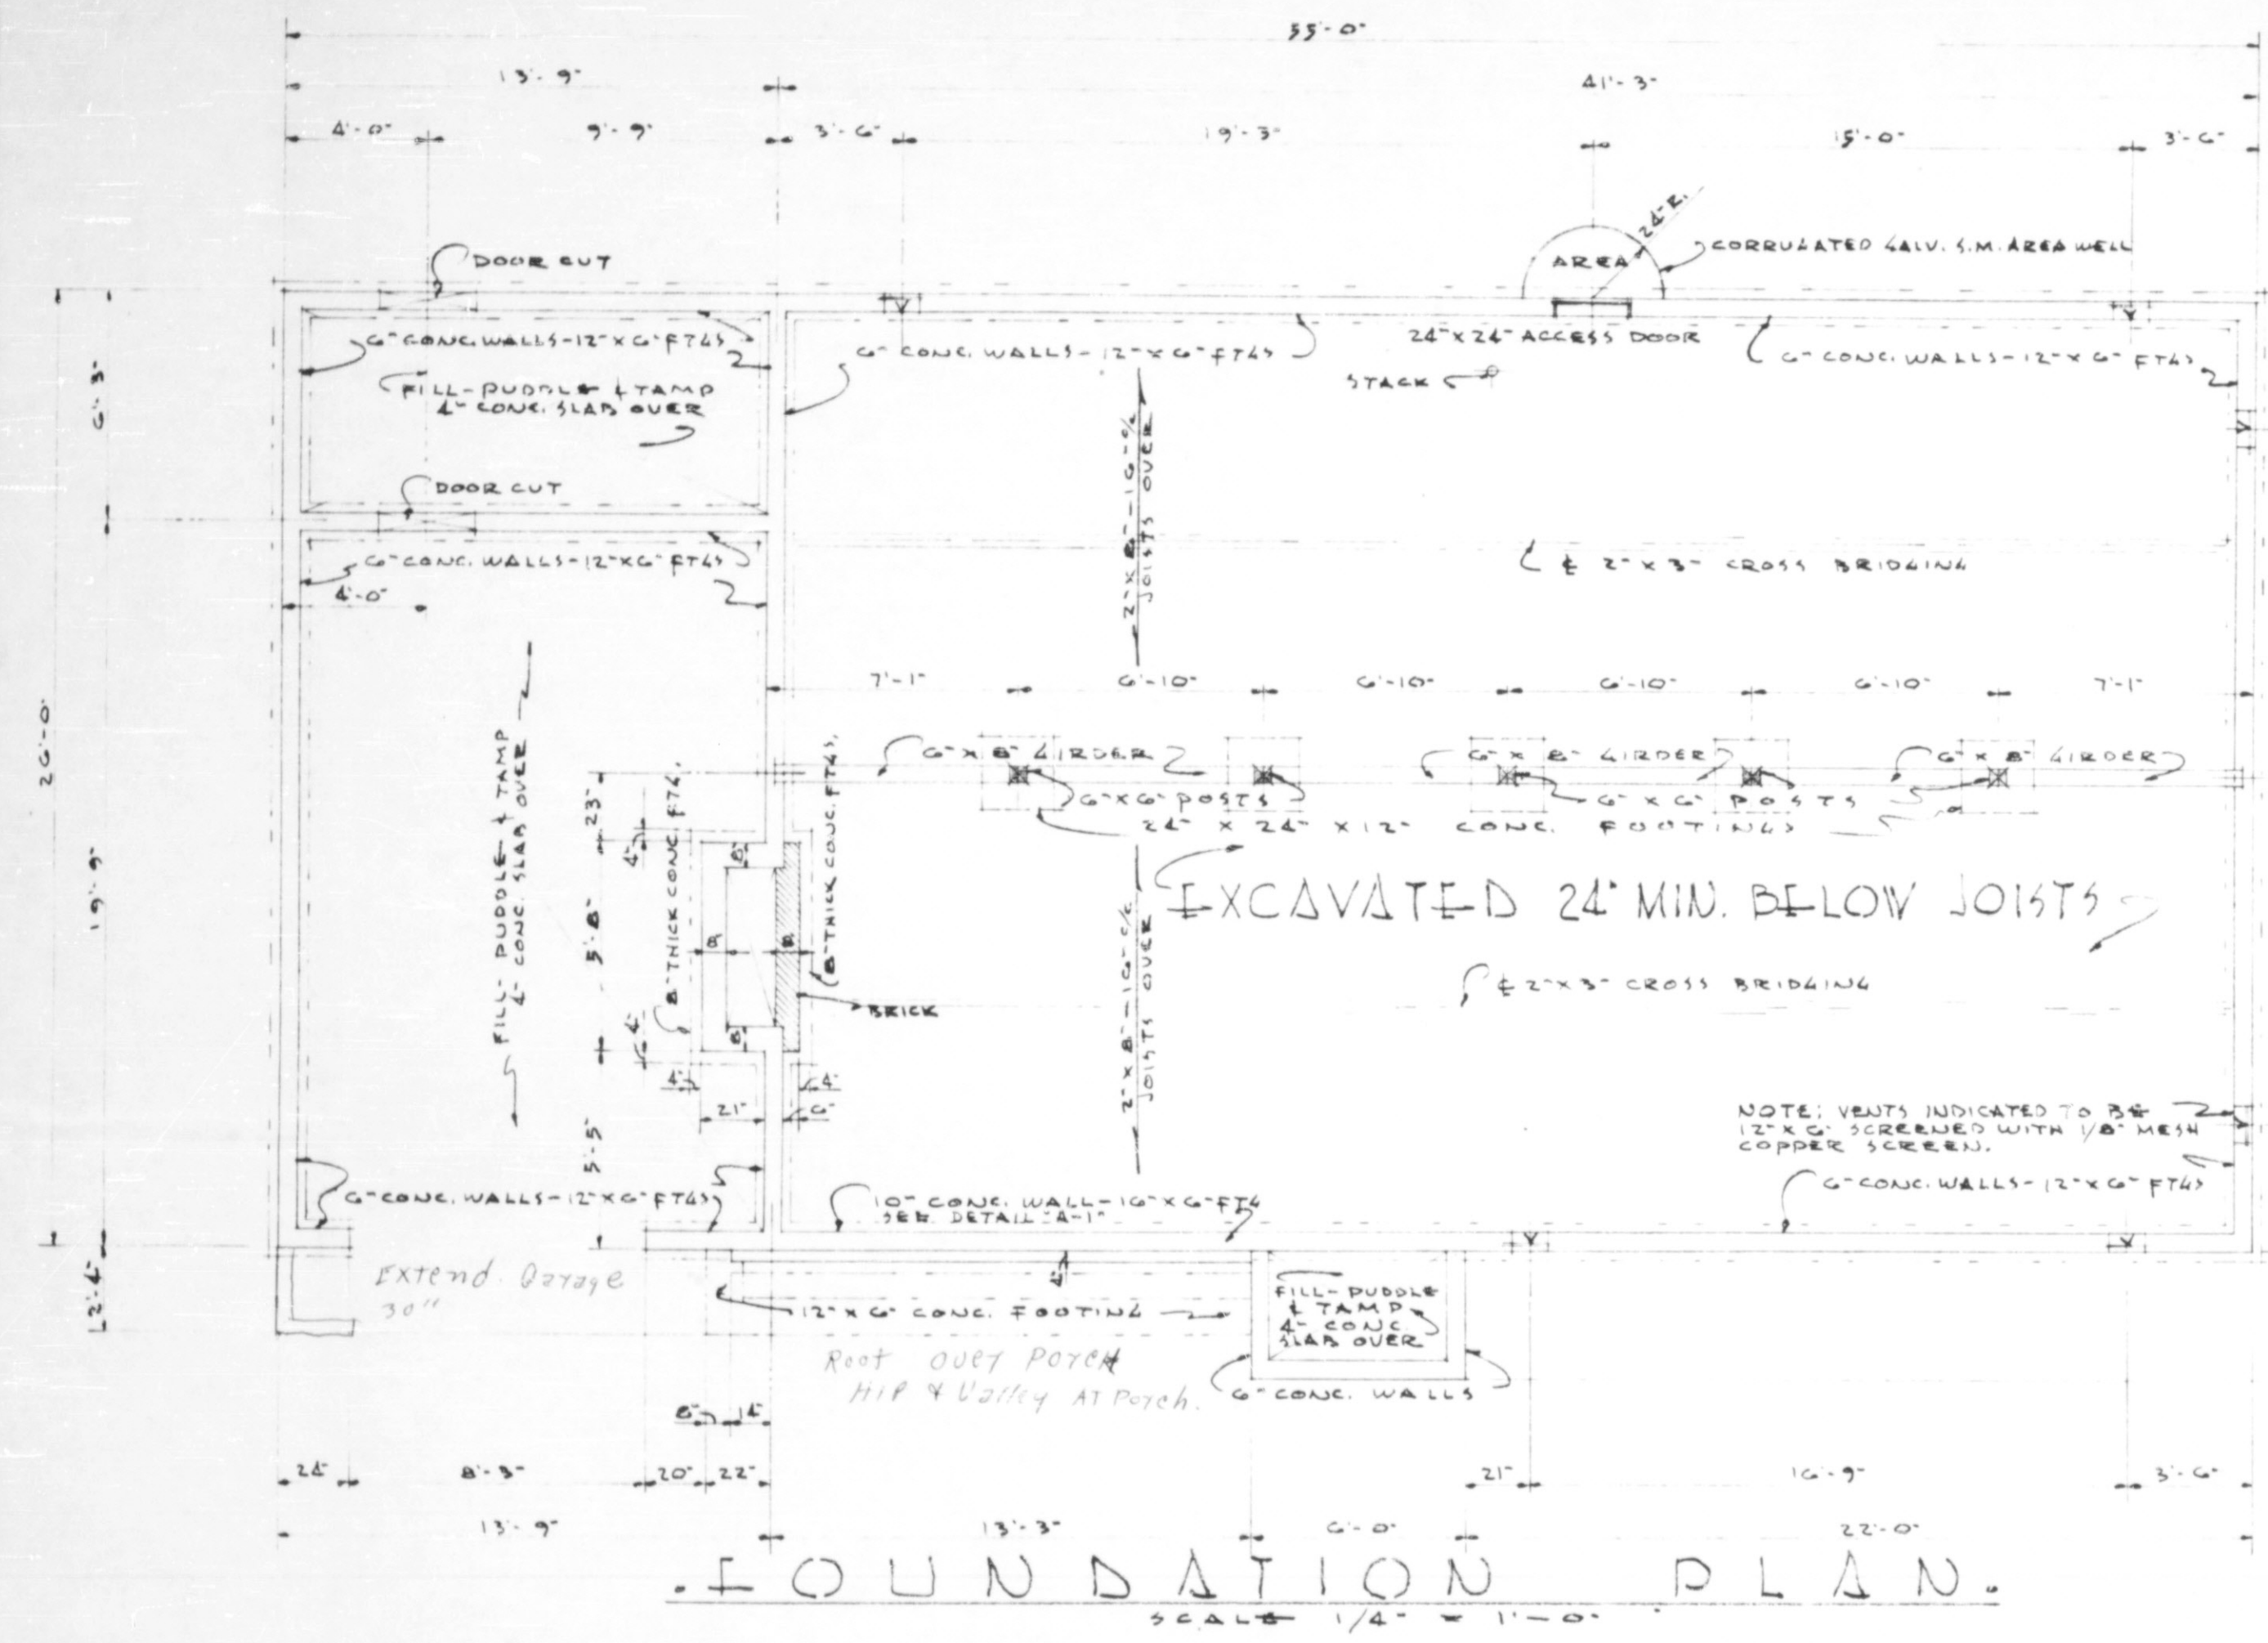

Home Building Plan Service, Portland, Oregon. Purchaser entitled to use for construction of one dwelling only. All rights reserved, including right of use by anyone for any other or further purpose and right to reproduce, copy, duplicate or photograph, all or any portion thereof.

HOME BUILDING PLAN SERVICE		
2454 N. E. SANDY BLVD. PORTLAND, OREGON		
RESIDENCE PLAN #1261		
DESIGNED FOR IRAME CONSTRUCTION		
DATE	PLAN NUMBER	SHEET NUMBER
8-19-53	1261-A	4 of 4