

6840 N CUTTER CIRCLE

DFS-01



CO-00-160942

1.

24X

6

D

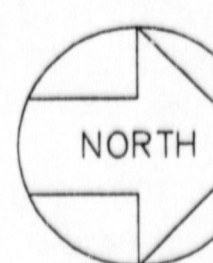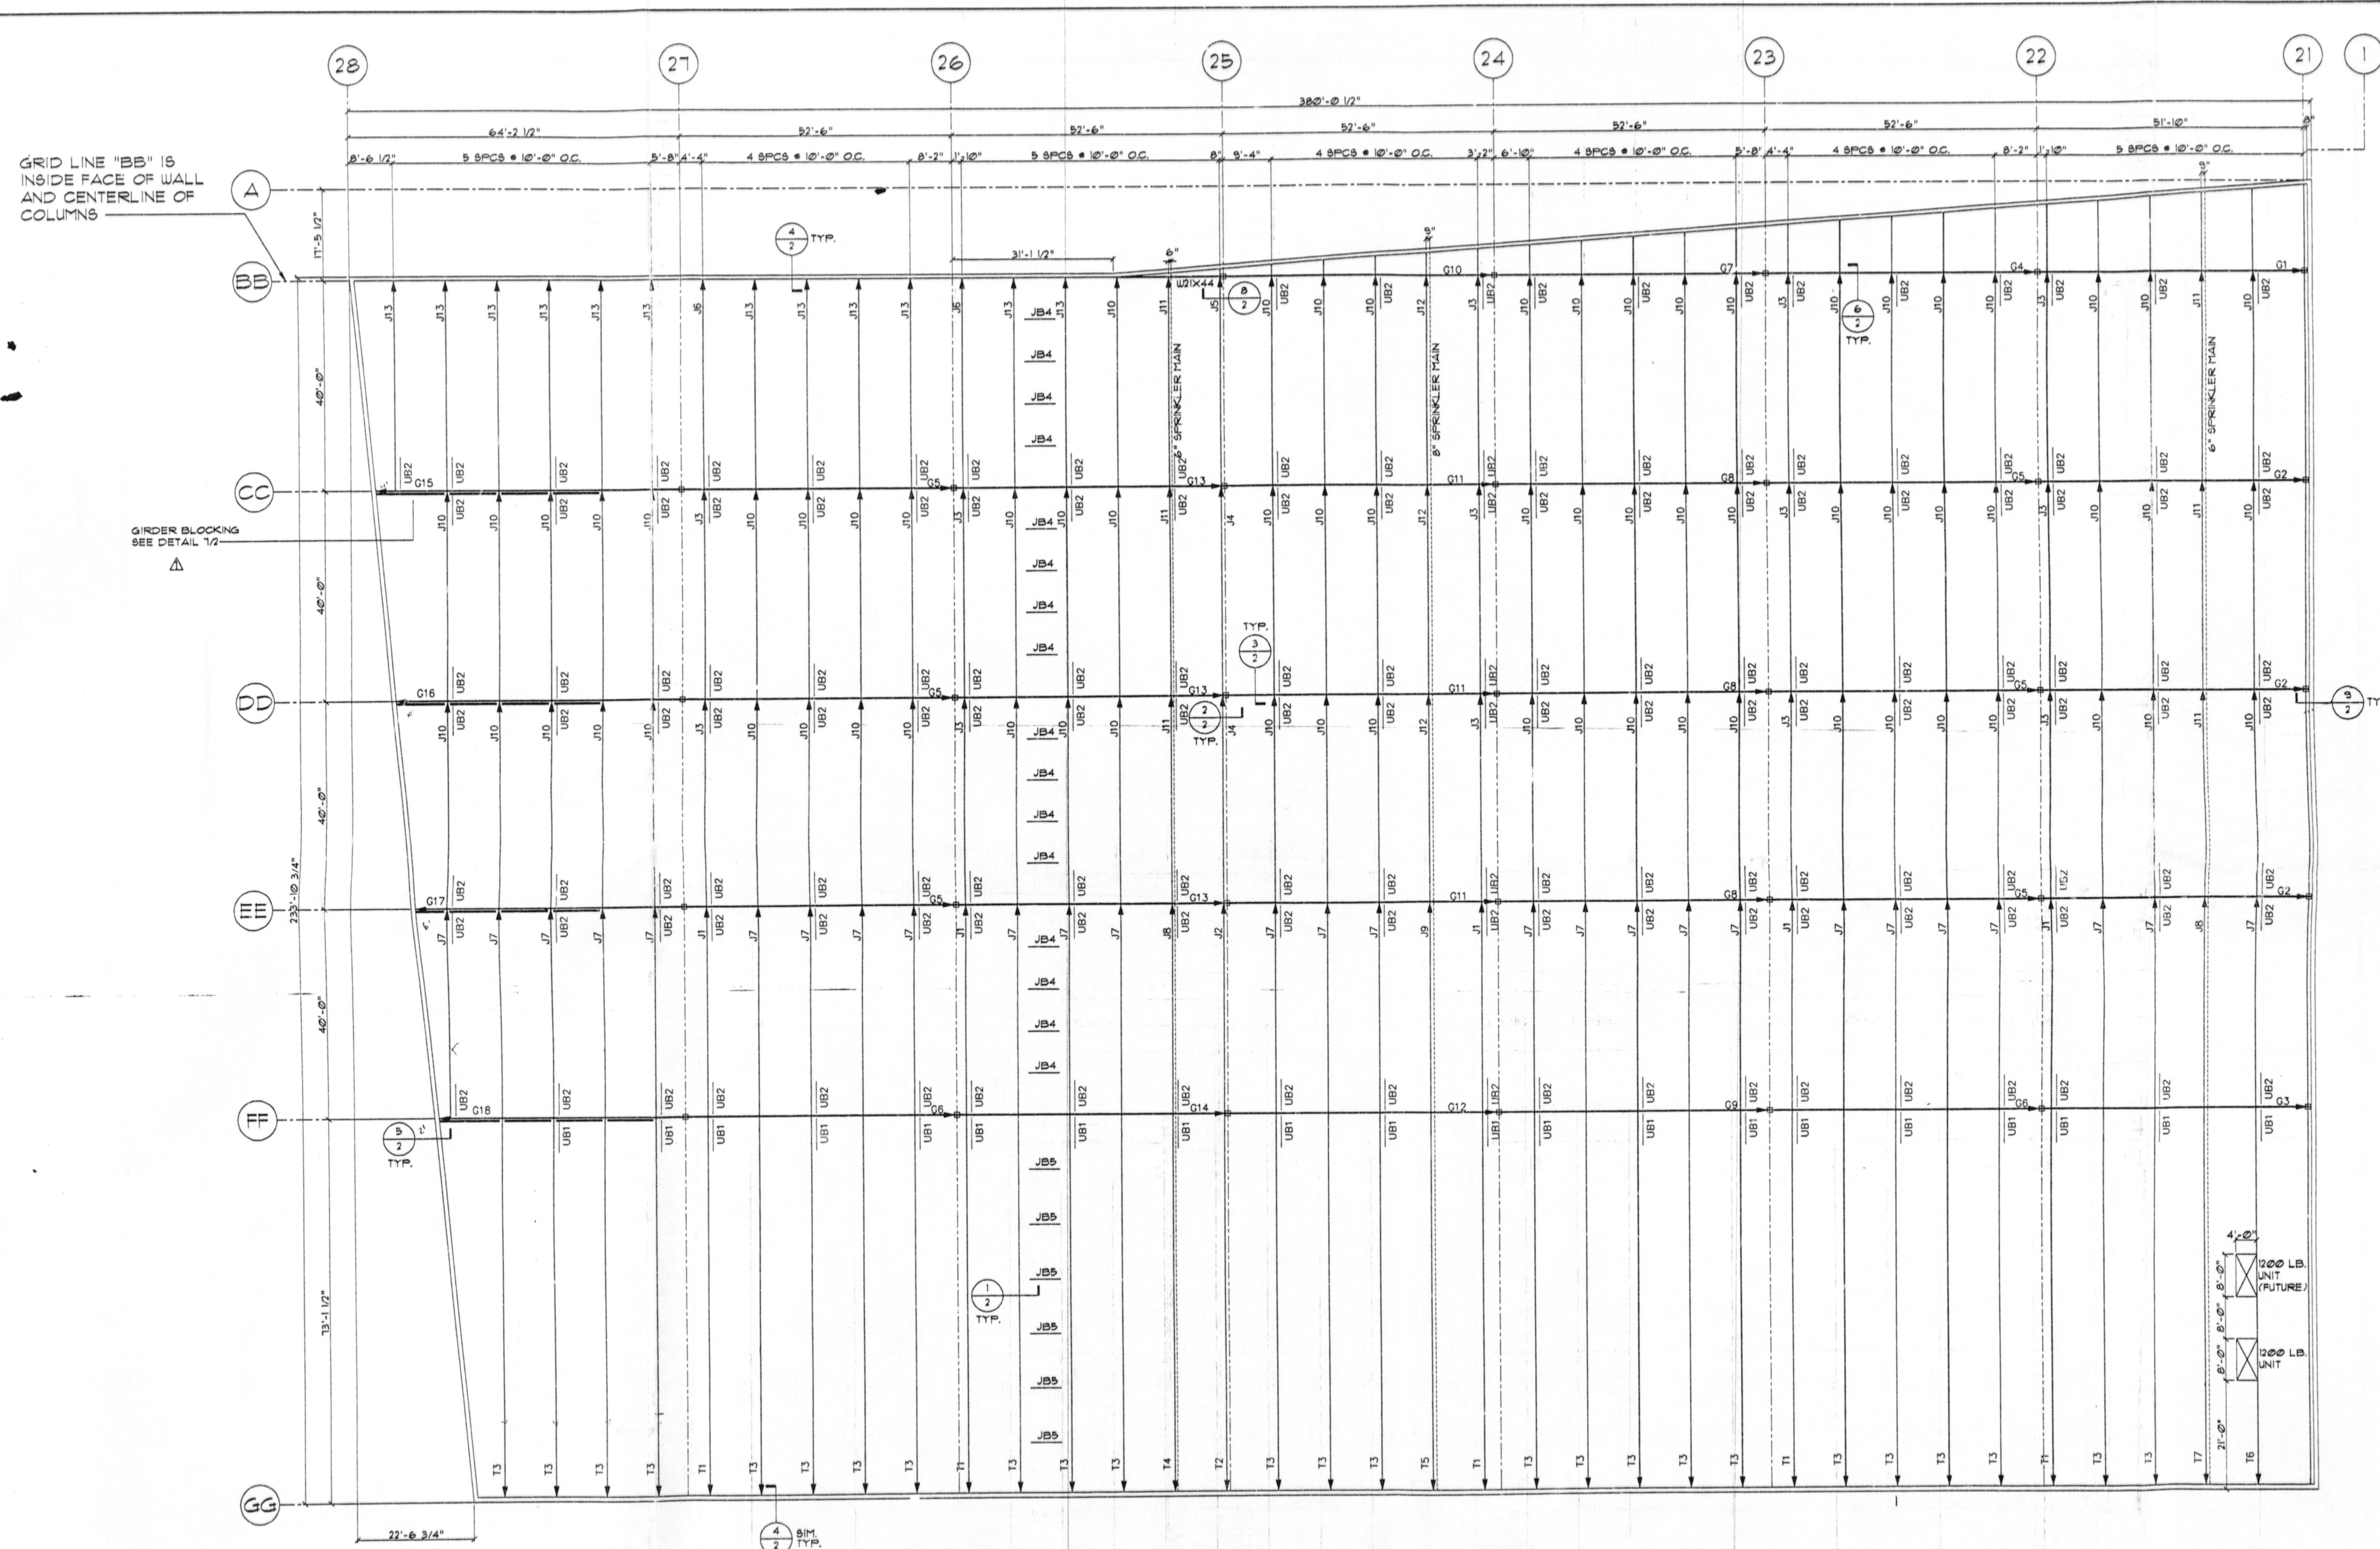


ROOF FRAMING PLAN

1/16" = 1'-0"

COLOR CODE:
RED = GIRDERS & TIE JOISTS
BLUE = OTHER JOISTS & BRIDGING

REVISIONS
1. 12/18/00 BY: RSJ
2. 12/18/00 BY: RSJ
- GENERAL NOTES:
1. ARROW DENOTES TAG END IN FIELD AND LEFT END ON THE BILL OF MATERIALS.
 2. ALL ORDERS, JOISTS, AND BRACE MEMBERS SHALL RECEIVE ONE SHOP APPLIED COAT OF MANUFACTURER'S STANDARD PRIMER. COLOR = GREY.
 3. FIELD MODIFICATION, CUTTING, WELDING, GRINDING, AND DRILLING OF JOISTS IS PROHIBITED EXCEPT AS SHOWN ON CONTRACT DOCUMENTS OR AUTHORIZED BY THE OWNER'S REPRESENTATIVE.
 4. HANDLING AND ERECTION OF JOISTS SHALL BE IN CONFORMANCE WITH S&I TECHNICAL DIGEST #9, OSHA, AND APPLICABLE STATE AND LOCAL REGULATIONS.
 5. JOIST SEATS ARE 3 3/4" DEEP TYPICAL.
 6. LOCATE CONCENTRATED LOADS WITHIN 6" OF JOIST AND GIRDER PANEL POINTS OR INSTALL DIAGONAL ANGLE PER DETAIL 8/3. SUBJECT TO REVIEW AND APPROVAL BY ENGINEER-OF-RECORD.
 7. FOR UPLIFT BRACING: LOCATE BRACE AT FIRST BOTTOM CHORD PANEL POINT EACH END, EQUAL SPACES BETWEEN. SEE DIAGRAM BELOW.

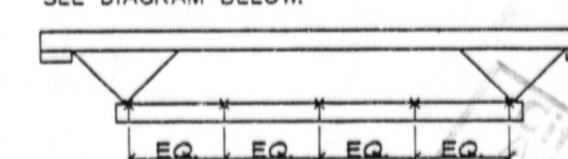

Per contractor's approval 11/17/00


11/17/00	ISSUED FOR PRODUCTION	WRM
11/17/00	ISSUED FOR APPROVAL	WRM
WOOD-LAM STRUCTURES, INC.		
PORTLAND, OR (503) 239-7276		
PROJECT:	COLUMBIA DISTRIBUTION	
LOCATION:	PORTLAND, OREGON	
ARCH/ENG:	KRAMER-GEHLEN ASSOCIATES	
CONTRACTOR:	ANDERSEN CONSTRUCTION	
DRAWN BY:	ADP	JOB NO. SHEET NO.
CHECKED BY:	11/17/00	00-02-200 1 OF 2

JAN 24 2005
M/CROFILMED


24X

6


D

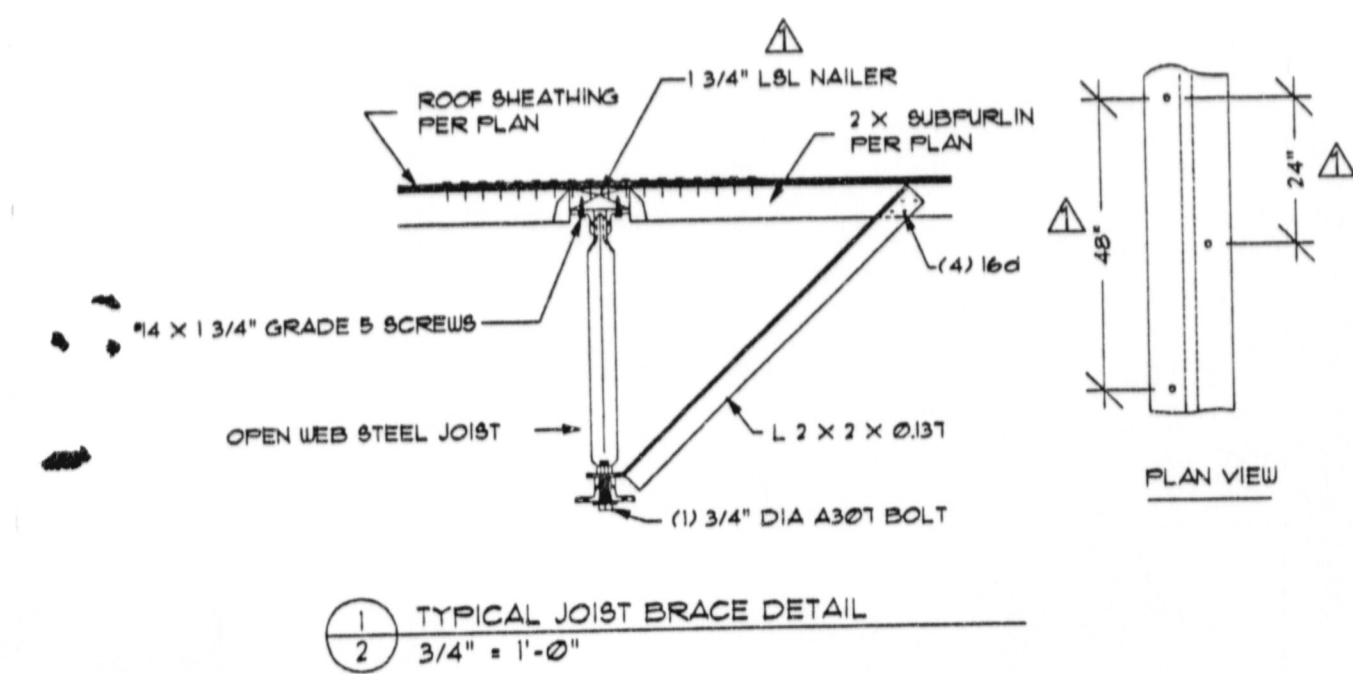


1 TYPICAL JOIST BRACE DETAIL
3/4\"/>

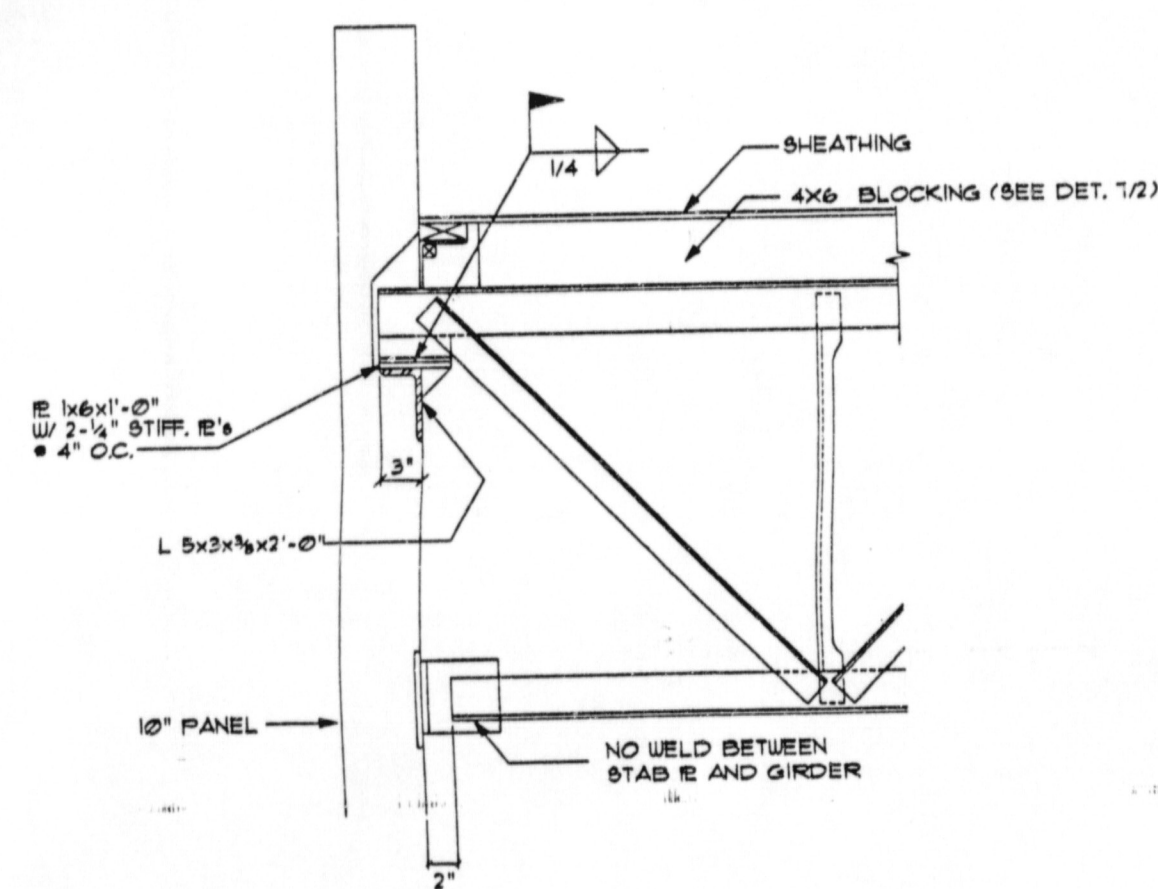


3 GIRDER @ WALL PANEL
3/4\"/>

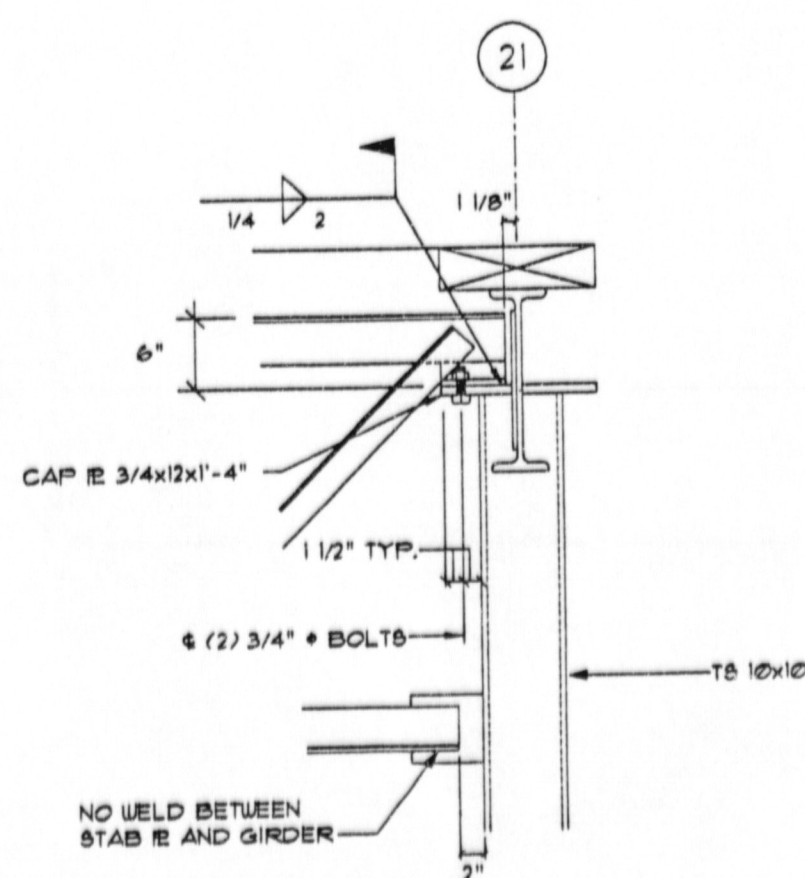


9 GIRDER @ COLUMN
3/4\"/>

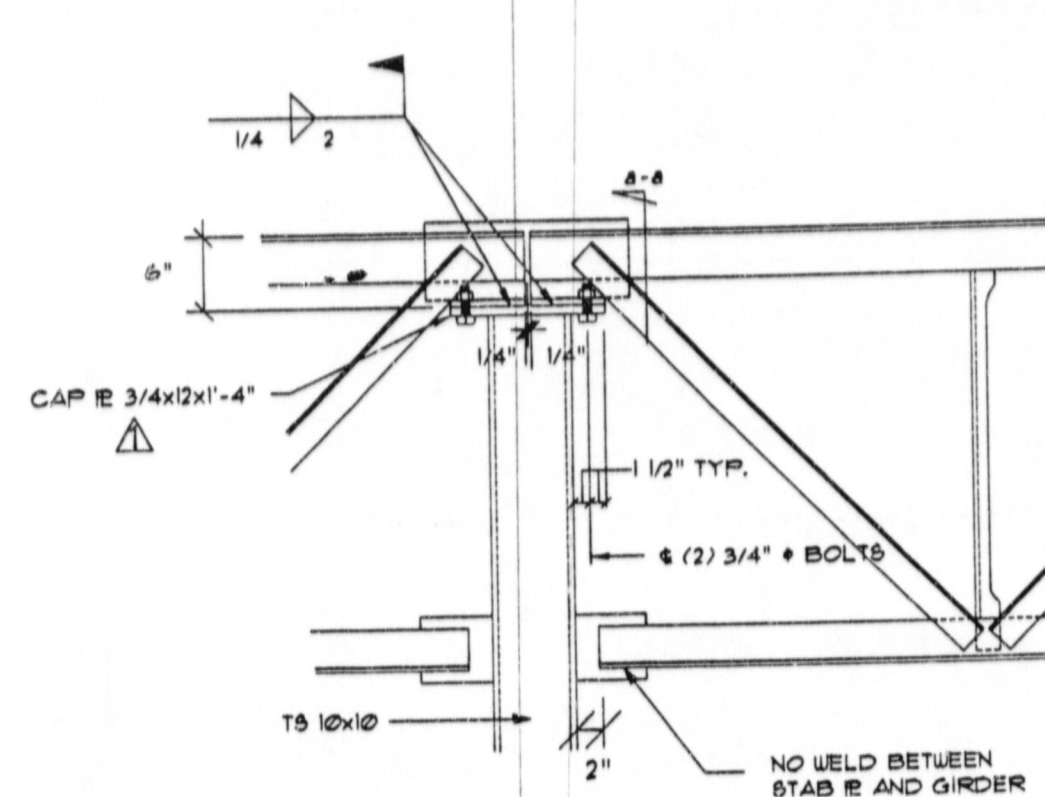


2 GIRDER/COLUMN @ INTERIOR
3/4\"/>

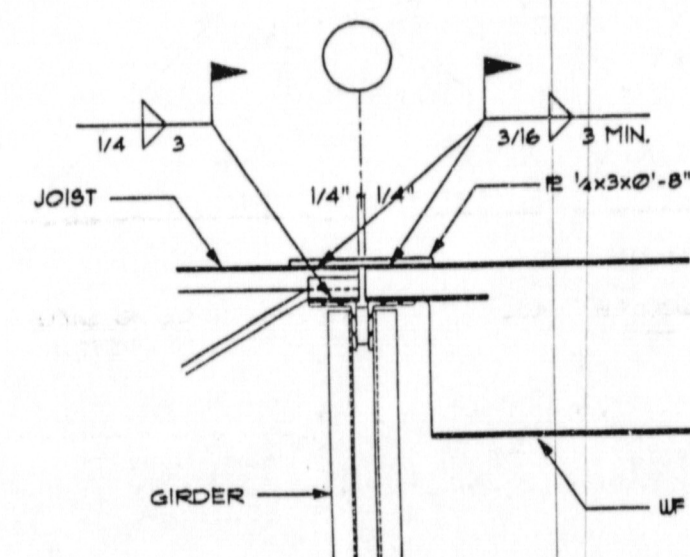


6 JOIST @ GIRDER
3/4\"/>

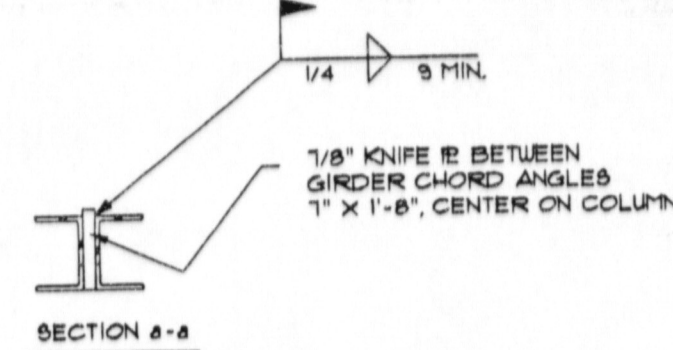


7 GIRDER BLOCKING
3/4\"/>

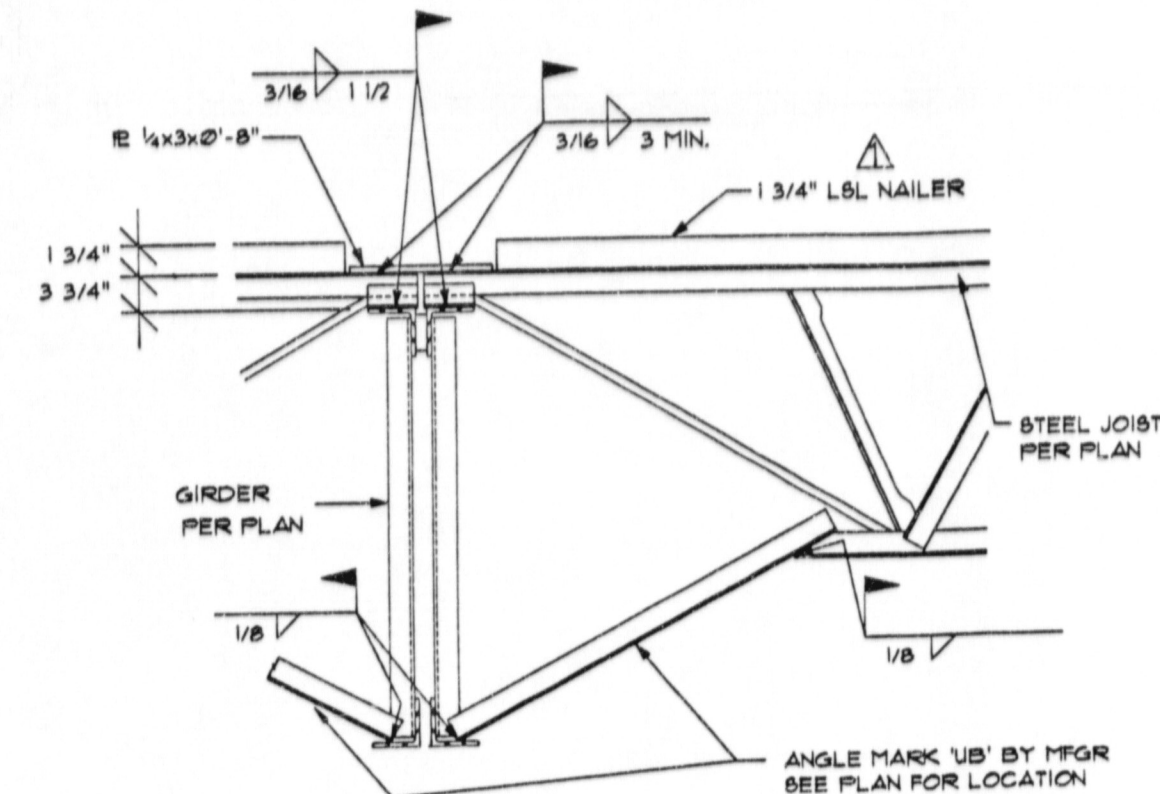


3 TYPICAL JOIST/GIRDER CONNECTION
3/4\"/>

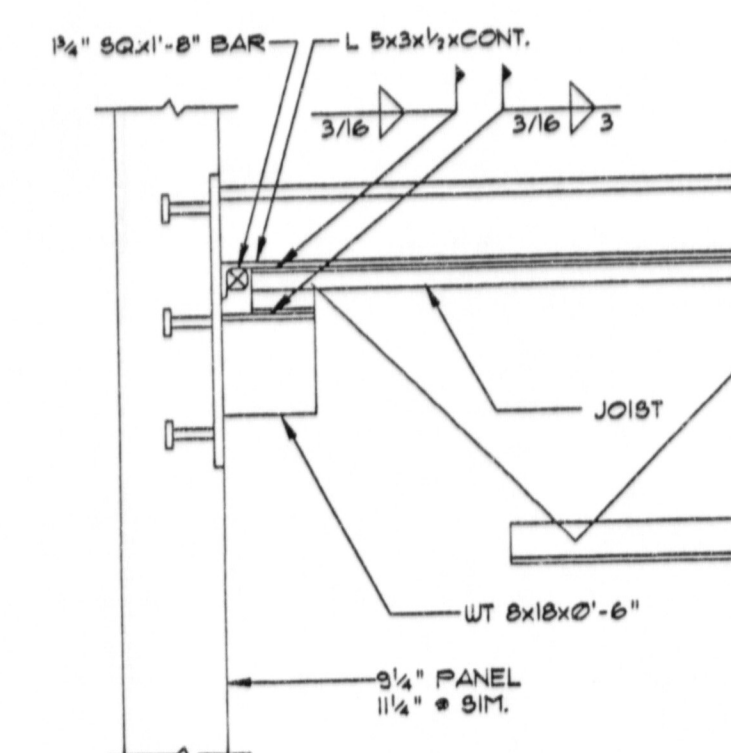

4 STEEL JOIST AT WALL
3/4\"/>

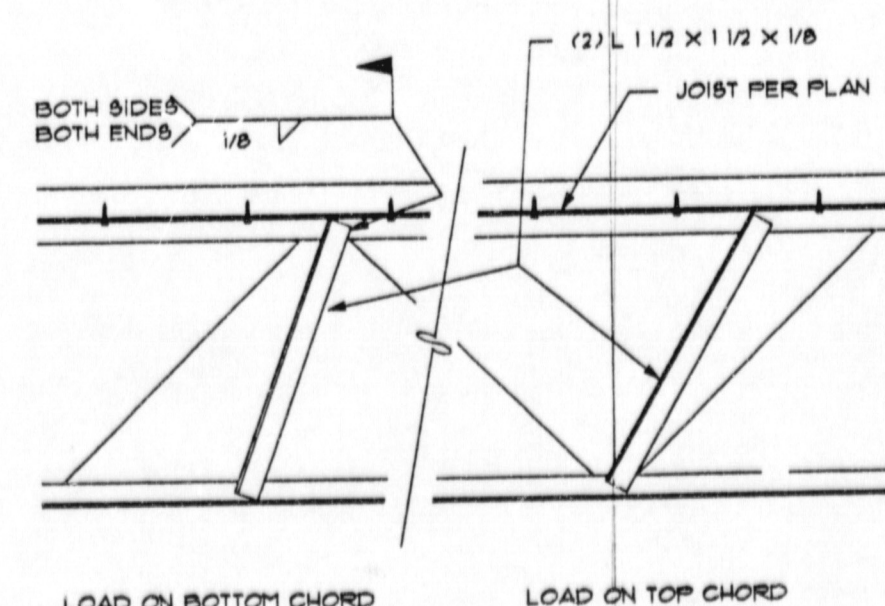

10 FIELD INSTALLED DIAGONAL ANGLES
3/4\"/>

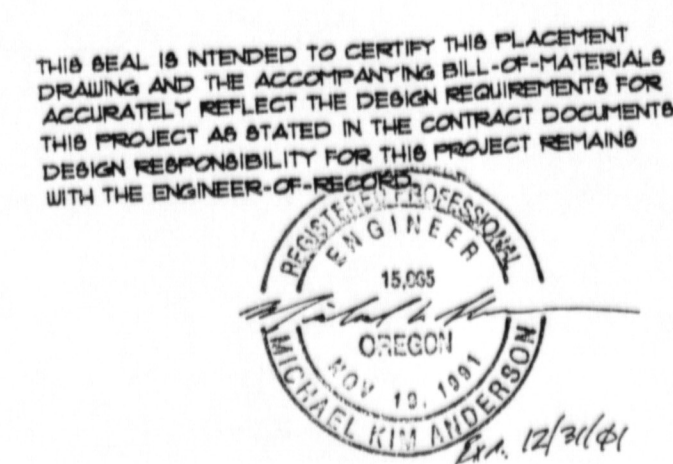

Per contractor's approval 11/17/00

11/17/00	ISSUED FOR PRODUCTION	MRM
11/17/00	ISSUED FOR APPROVAL	MRM
WOOD-LAM STRUCTURES, INC. PORTLAND, OR (503) 239-7276		
PROJECT: COLUMBIA DISTRIBUTION		
LOCATION: PORTLAND, OREGON		
ARCH/ENG: KRAMER-GEHLEN ASSOCIATES		
CONTRACTOR: ANDERSEN CONSTRUCTION		
DRAWN BY: ADP	DATE: 11/17/00	JOB NO: 00-02-200
CHECKED BY:		SHEET NO: 2 OF 2