


- GENERAL NOTES**
1. MECHANICAL CHASE
 2. 2 HR FIRE RATED WALL
 3. PREFABRICATED STEEL FIRE STAIRS
 4. STANDPIPE

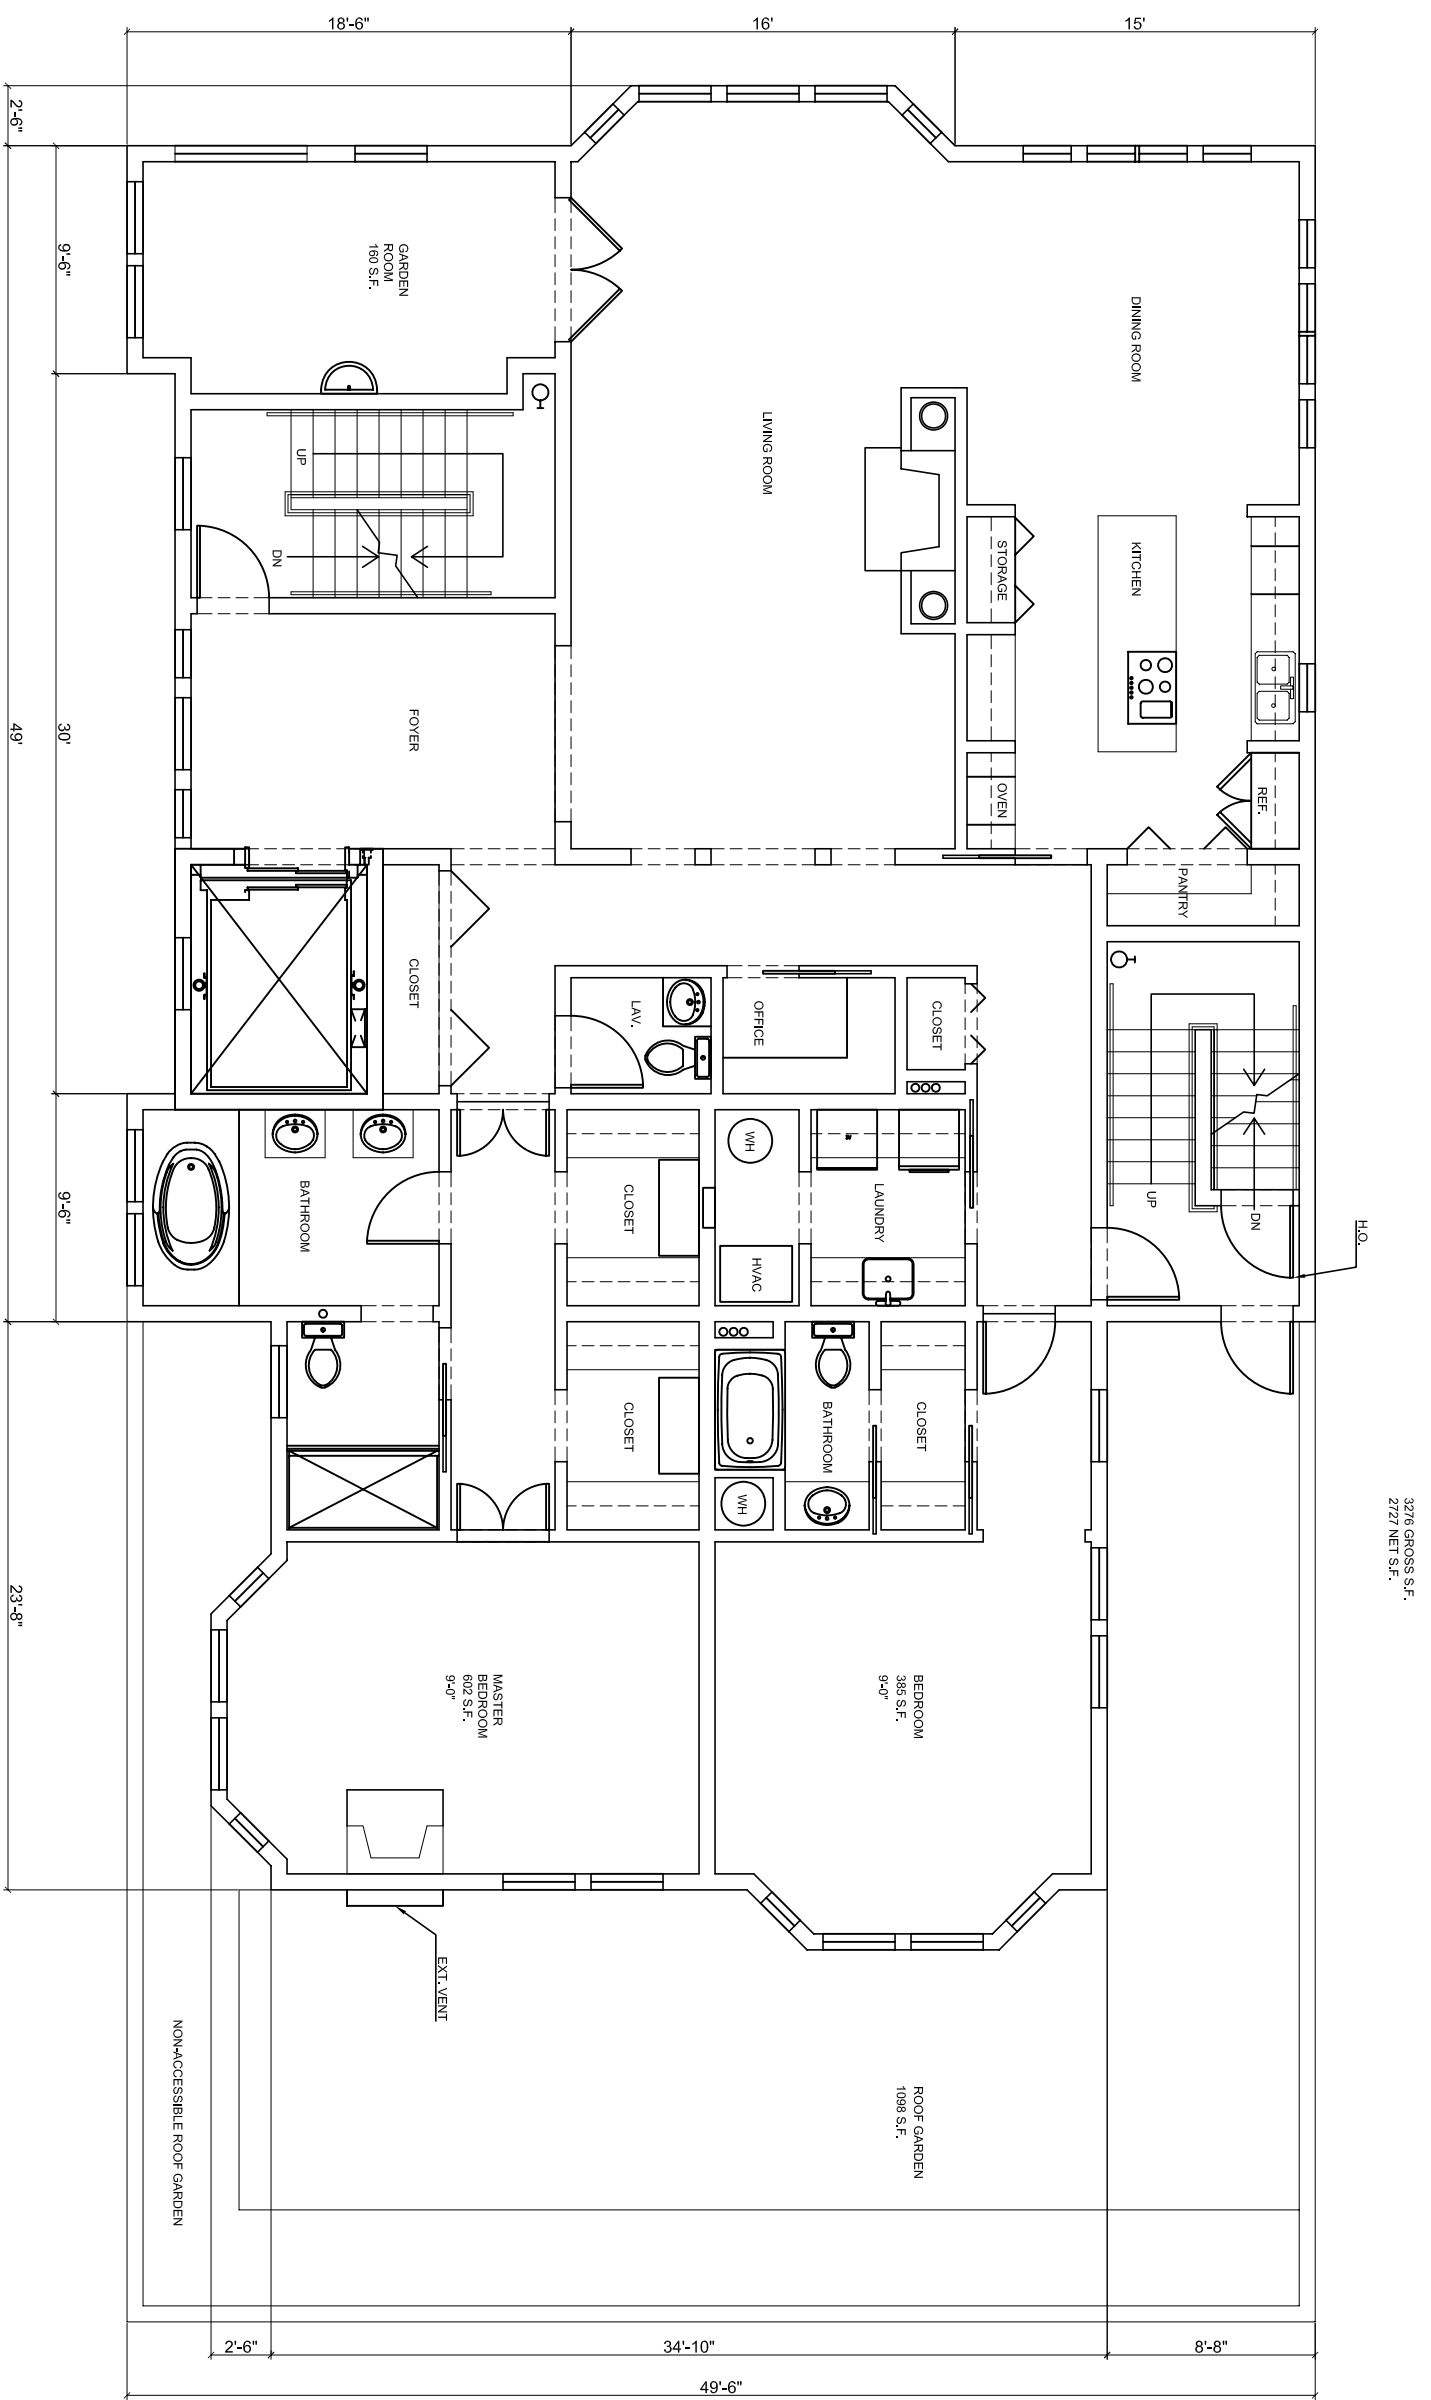

SECOND FLOOR PLAN
SCALE: 1/4" = 1'

NOT FOR CONSTRUCTION

| | | |
|---|---|---|
| <p>ST. ANDREWS CONDOMINIUMS SW 18TH & SW MILL ST TERRACE GOOSE HOLLOW PORTLAND, OR</p> | <p>WILLIAM HAWKINS III ARCHITECT - FAIA 1425 SOUTHWEST 20TH AVENUE PORTLAND, OREGON 97201 503-457-9884 RHW@WILLIAMHAWKINSQWEST.NET</p> | <p>Date: _____</p> |
| | | <p>Job Number: 07-30</p> <p>Drawn By: _____</p> |
| <p>Sheet Number</p> <p>A-1.2</p> | | <p>1/29/07</p> |