

ABBREVIATIONS

| | | | | | | | | | |
|-------|-----------------------|-----------|-------------------------------|----------|-------------------------------|------------|------------------------------|--------|------------------------|
| ABV | ABOVE | EA | EACH | H | HIGH | (N) | NEW | SQ | SQUARE |
| ADDL | ADDITIONAL | EQ | EQUAL | HB | HOSE BIBB | (NA) | NOT APPLICABLE | SST | STAINLESS STEEL |
| ADJ | ADJUSTABLE | EXST, (E) | EXISTING | HC | HOLLOW CORE | (NIC) | NOT IN CONTRACT NOM | STD | STANDARD |
| AF | ABOVE FINISH FLOOR | EJ | EXPANSION JOINT | HDR | HEADER | NTS | NOMINAL | STL | STEEL |
| ALT | ALTERNATE | ELEC | ELECTRICAL | HDWD | HARDWOOD | OC | ON CENTER | STN | STAIN |
| ALUM | ALUMINUM | EQUIP | EQUIPMENT | HDWR | HARDWARE | OD | OUTSIDE DIAMETER OH | STOR | STORAGE |
| ANOD | ANODIZED | EXP | EXPOSED, ALSO | HF | HEMLOCK FIR | O/ | OVERHANG | STRUCT | STRUCTURAL |
| ASSEM | ASSEMBLY | | EXPOSURE | HM | HOLLOW METAL | OPNG | OPENING | SUSP | SUSPENDED |
| BD | BOARD | EXT | EXTERIOR | HORZ | HORIZONTAL | OPP | OPPOSITE | | |
| BLDG | BUILDING | FR | FRONT | HR | HANDRAIL, ALSO HOUR | O/ | OVER | | |
| BLK | BLOCK | FBO | FURNISHED BY | HS | HOLLOW STEEL | OF/CI | OWNER FURNISHED-CONTRACTOR I | | |
| BLKG | BLOCKING | FD | FLOOR DRAIN | HT | HEIGHT | P, PNT | INSTALLED | TEL | TELEPHONE |
| BM | BEAM | FE | FIRE EXTINGUISHER | HVAC | HEATING, VENTILATION, & AIR | PART | PAINT | TEMP | TEMPERED |
| BO | BOTTOM OF | FF | FINISH FLOOR, ALSO | IBC | CONDITIONING | PBO | PARTITION | TG | TEMPERED GLASS |
| BOS | BOTTOM OF STEEL | FFE | FINISH FACE | INSUL | INSULATED | PD | PROVIDED BY OWNER | THRESH | THRESHOLD |
| BOT | BOTTOM | ELEV | ELEVATION | INT | INTERIOR | PERF | PERFORATED DRAIN | THK | THICK, THICKNESS |
| CAB | CABINET | FFIN | FACTORY FINISH | JBOX | JUNCTION BOX | PERI PL | PERFORATED, PERFORATIONS | TO | TOP OF |
| CB | CATCH BASIN | FFXT | FIXTURE | JT | JOIST | PL | PERIMETER PLATE | TOSLB | TOP OF SLAB |
| CJ | CONTROL JOINT | FLR | FLOOR | L | ANGLE | PLAM | PARALLAM | TS | TUBE STEEL |
| CL | CENTER LINE | FLSHG | FLASHING | LAM | LAMINATE | PWD, PLYWD | PLYWOOD | TOW | TOP OF WALL |
| CLG | CEILING | FND | FOUNDATION | LT | LIGHT | PT | PIPE STEEL | TYP | TYPICAL |
| CLKG | CAULKING | FO | FACE OF FINISH | LT | FACE OF PLYWOOD | PS | PRESSURE TREATED, ALSO POINT | UNF | UNFINISHED |
| CLO | CLOSET | FOP | FACE OF STUD, POST, OR COLUMN | LT | FACE OF STUD, POST, OR COLUMN | PTD | PAINTED | UNO | UNLESS NOTED OTHERWISE |
| CLR | CLEAR | FOS | FRAMING | LIN | SHEET LINOLEUM | PTD | PAINTED | VB | VAPOR BARRIER |
| CMU | CONCRETE MASONRY UNIT | FRMG | FRAMING | LN | LINE | PTD | PAINTED | VENT | VENTILATION |
| CONN | CONNECTION | FT | FOOT, FEET | MAT | MATERIAL | RD | ROOF DRAIN | VERT | VERTICAL |
| CONT | CONTINUOUS | FTG | FOOTING | MAX | MAXIMUM | RE | REFER TO | VIF | VERIFY IN FIELD |
| COL | COLUMN | FP | FACTORY PAINT | MB | MOISTURE BARRIER | REF | REQUIRED | W | WIDE |
| CO | CLEAN OUT | FURR | FURRING | MECH | MECHANICAL | REQ | REQUIRED | W/ | WITH |
| CONC | CONCRETE | GA | GAUGE | MISC | MISCELLANEOUS | RF | RAFTER | WD | WOOD |
| CP | CEMENT PLASTER | GALV | GALVANIZED | MIN | MINIMUM, ALSO | RM | ROOM | WF | WIDE FLANGE |
| CPT | CARPET | GC | GENERAL CONTRACTOR | MFR | MANUFACTURER | RO | ROUGH OPENING | WP | WATER PROOF |
| CS | CONCRETE SLAB | GL | GLASS | MT, MTD | MOUNT, MOUNTED | RUB | RUBBER | WO | WHERE OCCURS |
| DET | DETAIL | GR | GRADE | MTL, MET | METAL | SC | SOLID CORE | W/O | WITHOUT |
| DF | DOUG FIR | GSM | GALVANIZED SHEETMETAL | MO | MASONRY OPENING MTL | SD | SANITARY DRAIN PIPE | WR | WATER RESISTANT |
| DFL | DOUG FIR LARCH | GSTL | GALVANIZED STEEL | ML | MICROLAM | SED | SEE ELECTRICAL DRAWING(S) | WT | WEIGHT |
| DIA | DIAMETER | GLB | GLU-LAM-BEAM | MLDG | MOULDING | SHT | SHEET | | |
| DIM | DIMENSION | GWB | GYP-SUM WALL BOARD | | | SHTG | SHEATHING | | |
| DR | DOWN SPOUT | | | | | SIM | SIMILAR | | |
| DTL | DETAIL | | | | | SLNT | SEALANT | | |
| DWG | DRAWING | | | | | | | | |
| DWR | DRAWER | | | | | | | | |

SYMBOL LEGEND

| | |
|--------------------|--|
| DETAIL REFERENCE | |
| SECTION | |
| SHEET REFERENCE | |
| DESCRIPTION | |
| DETAIL REFERENCE | |
| DETAIL | |
| SHEET REFERENCE | |
| WINDOW/DOOR TAGS | |
| ELEV. REFERENCE | |
| INTERIOR ELEVATION | |
| SHEET REFERENCE | |
| CENTERLINE | |
| BREAKLINE | |

GENERAL CONSTRUCTION

- All work shall be in conformance with the city of Portland codes, applicable local ordinances, and the 2008 Oregon Residential Specialty Code (ORS) based on the 2006 International Residential Code. (this code is referred to in these documents by the abbreviation ORS).
- Nothing in these plans, nor the absence of information shall be construed to permit work not in compliance with code requirements. The Contractor is responsible for all work to meet full code compliance, whether indicated herein or not.
- These documents are not, and do not purport to be perfect. It is the Owners' and Contractor's responsibility -prior to the start of construction- to bring to the attention of the Designer perceived or actual discrepancies, errors or inconsistencies discovered in the documents and request additional information, clarification or correction of such items and issues.
- The drawings illustrate locations, arrangements, dimensions and details to determine the general character of the work.
- Drawings shall not be scaled, unless authorized by the Designer. Request clarification for any missing dimensions from the Designer.
- Drawings of a greater scale take precedence over drawings of a lesser scale. Written dimensions take precedence over drawing scale.
- Dimensions are to face of stud, top of subfloor and top plate, unless noted otherwise.
- Dimensions shown on the plans shall be verified by the Contractor, and any discrepancies shall be brought to the attention of the Architect prior to commencing the work.
- Conflicts discovered in the Drawings, or between the Drawings and the Specifications, and any substantial omissions must be brought to the attention of the Architect for clarification before construction begins.
- The Drawings do not purport to include complete details of all phases, and facets of construction. Details not specifically shown shall be of the same nature as other similar conditions.
- Parts not detailed shall be subject to the Designer's approval.
- The Drawings indicate general arrangement and location of such items as conduit, cables, plumbing and electrical fixtures, switches, receptacles, appliances and equipment. The exact locations of these items will be governed by building site and actual building conditions. The Contractor shall make minor adjustments to arrangements or locations shown in order to meet structural or architectural conditions, or because of interference with other work, and at Designer's request, without additional expense to the Owner. The Contractor shall request a walk-through with the Designer to locate all such equipment precisely, prior to construction of portions affected by location of such items.
- The Designer shall be consulted for all matters regarding aesthetics, including but not limited to, finishes, colors, stipples, proportions, or alignments.
- A City-approved set of the Construction Documents must be on the job site at all times, as well as a set of the most recent issue of the Construction Documents.
- The General Conditions of the Contract for Construction (AIA Document A105 Latest Edition) are a part of these Contract Documents.

PROJECT INFO

| | |
|----------------------|---|
| SITE ADDRESS: | 3639 NE Rodney Ave Portland, OR 97212 |
| OWNER: | Dietrich Ayala & Shauna Curphy 3639 NE Rodney Ave Portland, OR 97212 |
| DESIGNER: | Allison Hirzel Eugene, OR 97404 (P) 206.351.6436 Email: allisonhirzel@gmail.com |
| GENERAL CONTRACTOR: | Billy Spear Evergreen Craftsman Portland, OR (P) 503.888.2073 CCB# 180016 |
| STRUCTURAL ENGINEER: | Jesse Wolfe P.E. Grummel Engineering 7421 SE Powell Blvd. Portland, OR 97206 (P) 503.244.7014 |
| ELECTRICIAN: | Nathan L. Miller illuminathan@gmail.com All-Ways Electric, LLC CCB#191206 Lic.#C-645 |

CODE CRITERIA

| | |
|----------------------|--|
| CODES: | 2008 OREGON RESIDENTIAL SPECIALTY |
| CODE | BASED ON THE 2006 INTERNATIONAL RESIDENTIAL CODE. |
| PROJECT DESCRIPTION: | REMODEL OF RESIDENTIAL KITCHEN |
| PROJECT DATA: | |
| TAX MAP/LOT # | : 17700 - 1B20 |
| ZONING | : R (RESIDENTIAL) |
| OCCUPANCY | : R-3 |
| CONSTRUCTION TYPE | : V-B, NON-SPRINKLERED |
| AREA OF WORK | : 269 SQ FT |
| TOTAL BUILDING AREA | : 2448 SQ FT |

ELECTRICAL WORK AND ELECTRICAL FIXTURES:
LICENSED ELECTRICIANS SHALL PERFORM ALL WORK. ALL FIXTURES SHALL BE UL RATED. NEW ELECTRICAL WIRING TO BE IN EXISTING CONDUIT/NEW ROMEX..


PLUMBING:
LICENSED PLUMBERS SHALL PERFORM ALL WORK AND NEW WORK SHALL BE JOINED TO CITY SERVICES PER CODE.

SHEET INDEX


| | | |
|------|---|---|
| G101 | COVER SHEET / PROJECT INFORMATION / SITE PLAN | 1 |
| D101 | DEMOLITION PLAN | 2 |
| A101 | SITE PLAN | 3 |
| A102 | FLOOR PLAN | 4 |
| A401 | INTERIOR ELEVATIONS | 5 |
| A402 | INTERIOR ELEVATIONS | 6 |
| A601 | ALL-IN-ONE SCHEDULE | 7 |
| E101 | ELECTRICAL PLAN | 8 |
| S101 | STRUCTURAL DETAILS | 9 |

1 KEY PLAN

1/8"=1'-0"

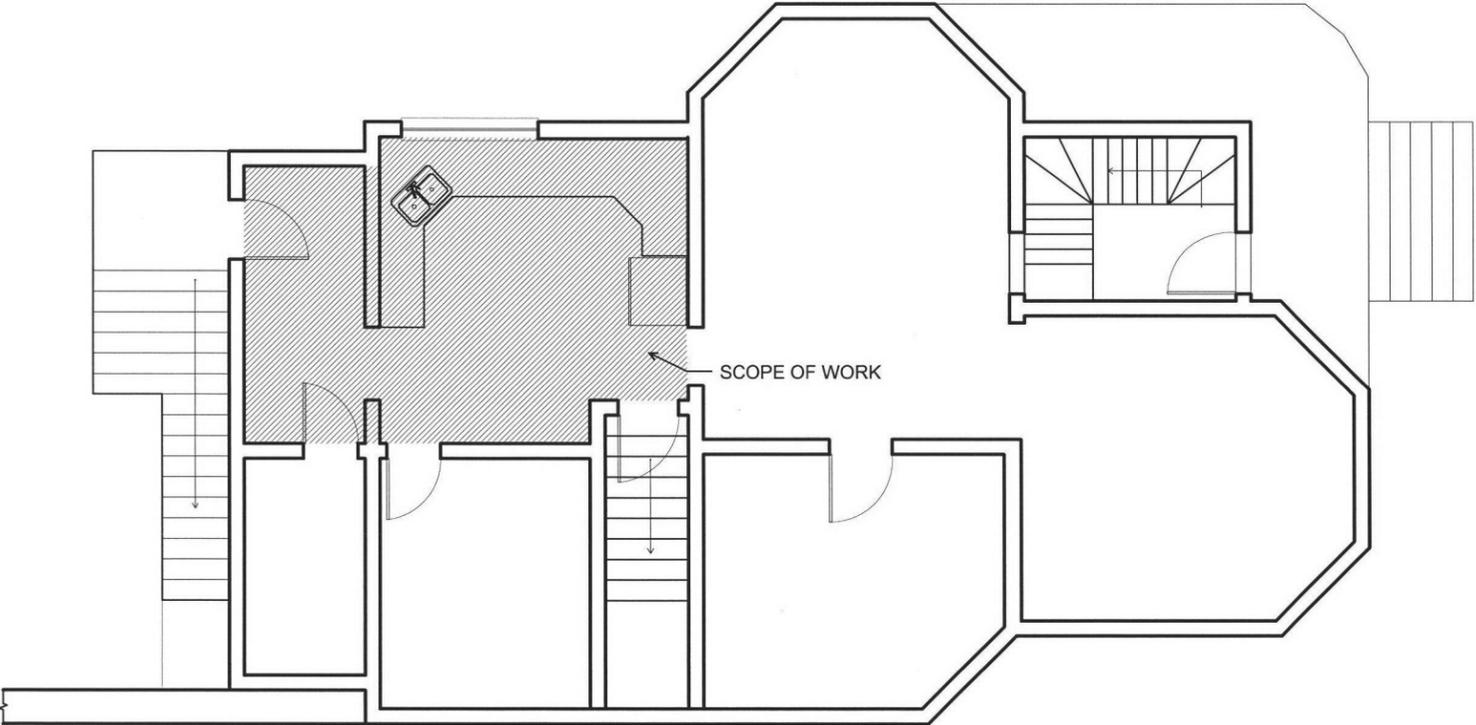

City of Portland
REVIEWED FOR CODE
COMPLIANCE
MAY 14 2013
13-153526-RS
Permit Number

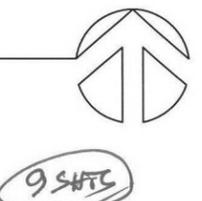

RODNEY AVE KITCHEN

PERMIT SET

| REVISIONS | | |
|-----------|------|-----------|
| SYN | DATE | REFERENCE |
| | | |
| | | |
| | | |

DRAWING BY: A. HIRZEL
REVIEWED BY: A. HIRZEL
PROJECT NO.: 0010
DATE: APRIL 10, 2013
DRAWING TITLE:
Title Sheet
DRAWING NUMBER:
G101

1460 Golden Ave
Eugene OR 97404
p. 206.351.6436
allisonhirzel@gmail.com

ALLISON HIRZEL EXPRESSLY RESERVES ITS COMMON LAW COPYRIGHT AND OTHER PROPERTY RIGHTS IN THESE PLANS. THESE PLANS ARE NOT TO BE REPRODUCED, CHANGED, OR COPIED IN ANY FORM OR MANNER WHATSOEVER, NOR ARE THEY TO BE ASSIGNED TO A THIRD PARTY WITHOUT FIRST OBTAINING THE WRITTEN PERMISSION AND CONSENT OF ALLISON HIRZEL. IN THE EVENT OF AN UNAUTHORIZED REUSE OF THESE PLANS BY A THIRD PARTY, THE THIRD PARTY SHALL HOLD ALLISON HIRZEL HARMLESS.

13-153526-RS

City of Portland
REVIEWED FOR CODE
COMPLIANCE
MAY 14 2013
Permit Number

RODNEY AVE KITCHEN
3639 NE RODNEY AVE
PORTLAND, OREGON 97212


PERMIT SET

| REVISIONS | | |
|-----------|------|-----------|
| NO. | DATE | REFERENCE |
| | | |
| | | |
| | | |
| | | |

DRAWING BY: A. HIRZEL
REVIEWED BY: A. HIRZEL
PROJECT NO.: 0010
DATE: APRIL 10, 2013

DRAWING TITLE
Site Plan


DRAWING NUMBER
A101

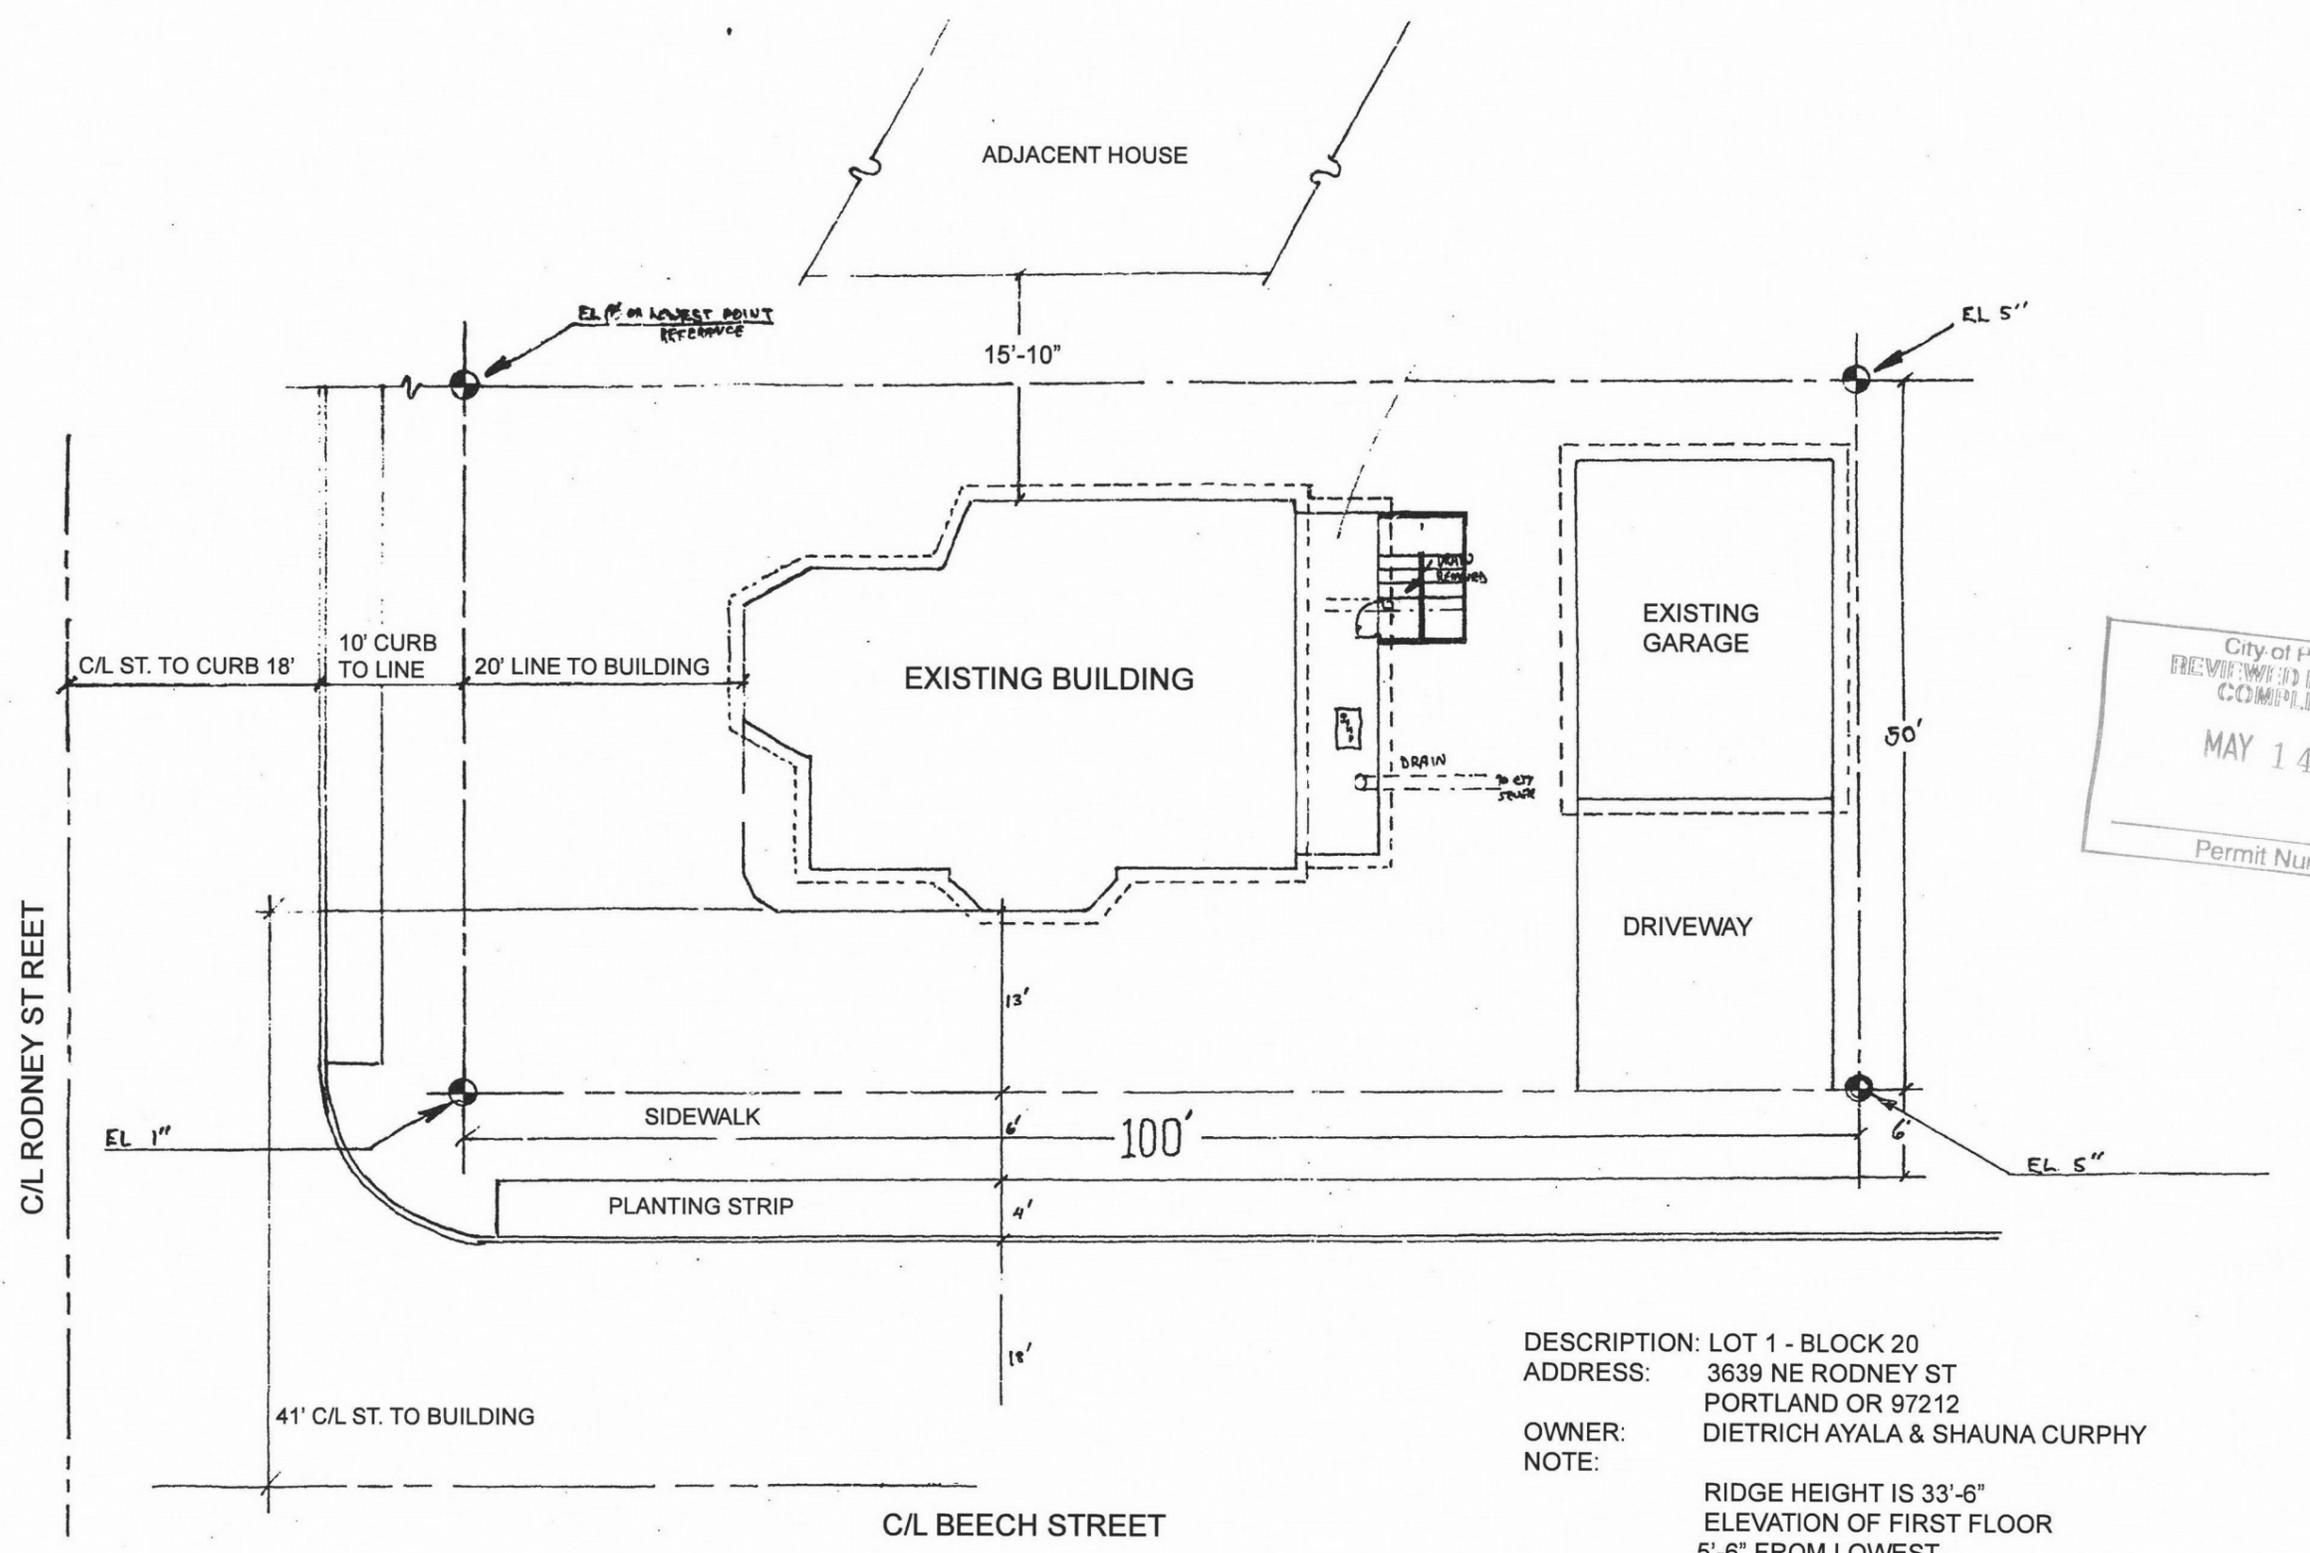

DESCRIPTION: LOT 1 - BLOCK 20
ADDRESS: 3639 NE RODNEY ST
PORTLAND OR 97212
OWNER: DIETRICH AYALA & SHAUNA CURPHY
NOTE: RIDGE HEIGHT IS 33'-6"
ELEVATION OF FIRST FLOOR
5'-6" FROM LOWEST
BOUNDARY CORNER

1 SITE PLAN
1/8" = 1'-0"



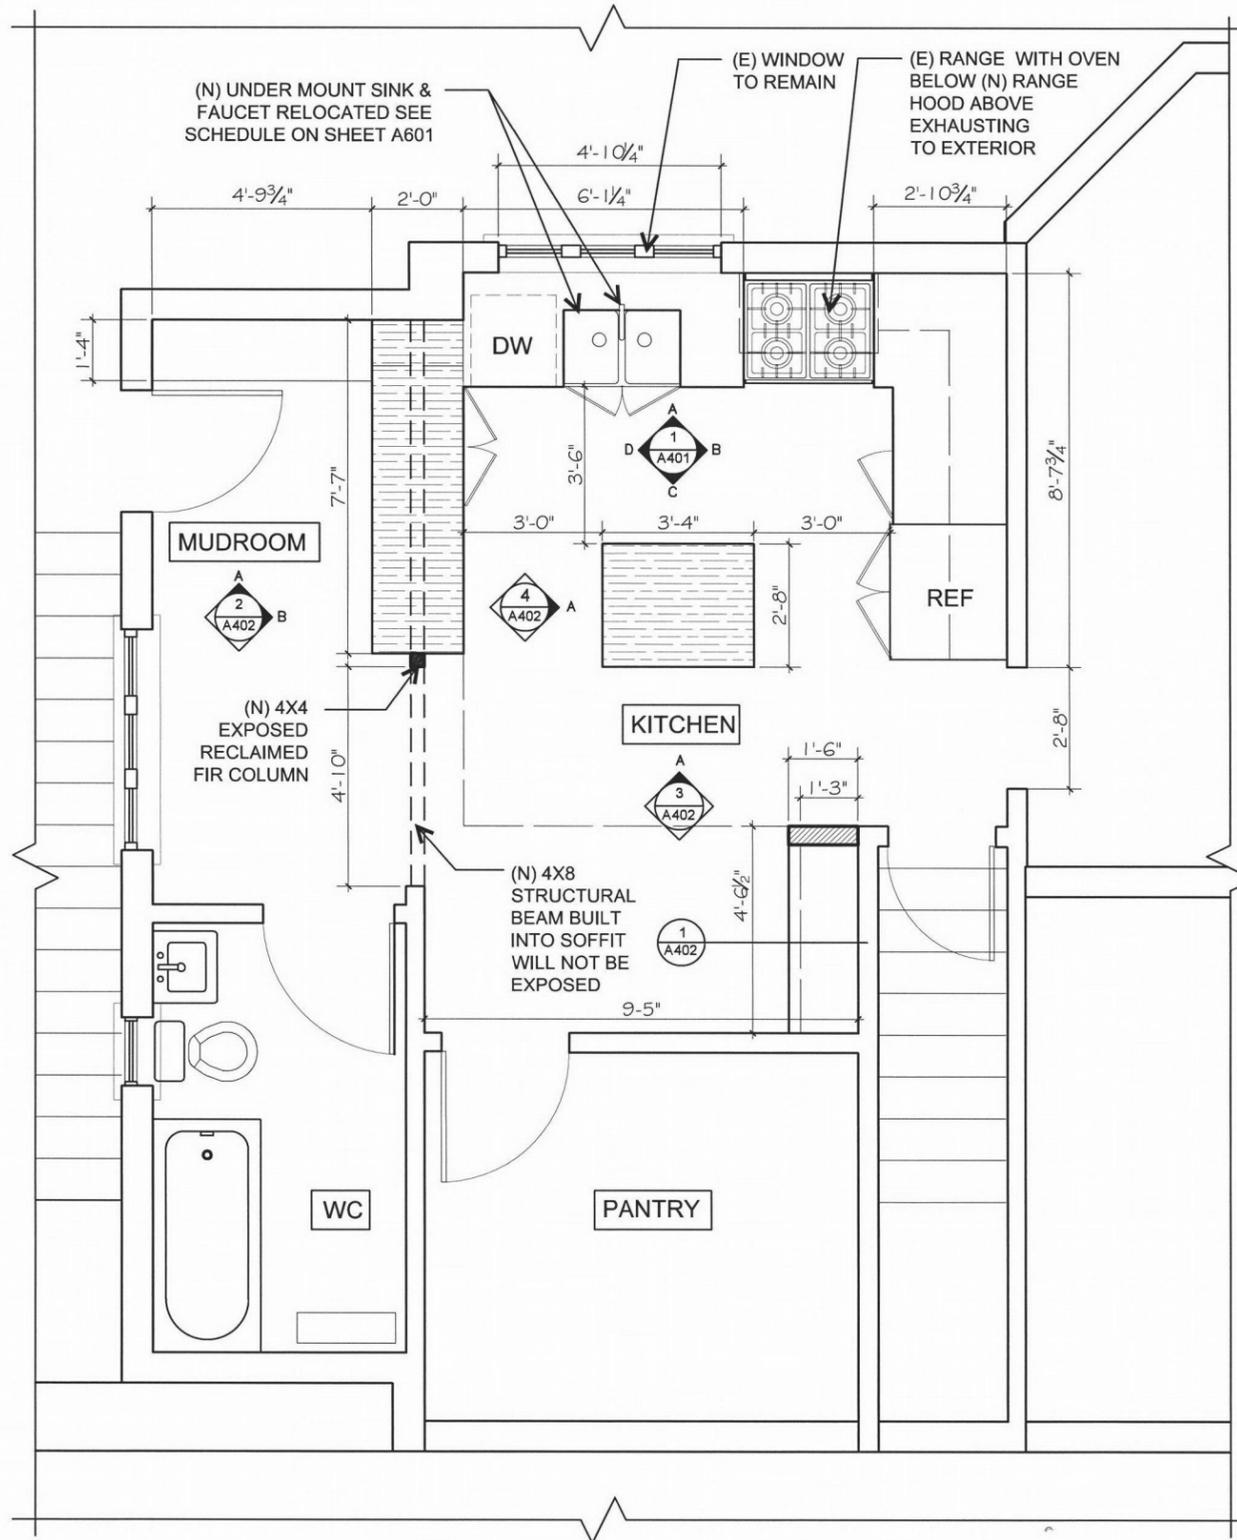

FLOOR PLAN GENERAL NOTES

1. FLOOR FINISHES, WALL FINISHES, PLUMBING FIXTURES, ACCESSORIES, HARDWARE, LIGHTING FIXTURES, AND APPLIANCES SELECTED BY OWNER(S).
2. PATCH AND REPAIR (E) WALLS, DRYWALL FINISH TO MATCH ADJACENT WALLS, TYPICAL.
3. CONTRACTOR TO PROVIDE BLOCKING AS NECESSARY FOR INSTALLATION OF NEW CASEWORK, ELECTRICAL, NEW COAT RACK, ACCESSORIES, ETC. PRIOR TO ENCLOSURE OF CAVITIES. VERIFY ADDITIONAL BLOCKING REQUIREMENTS WITH DESIGNER.

FLOOR PLAN LEGEND

- KEY NOTE REFERENCE
- DETAIL REFERENCE
- SECTION REFERENCE
- INTERIOR ELEVATION REFERENCE
- (E) WALL
- (N) WALL
- (N) BEAM
- (E) WINDOW
- (N) BB-1 COUNTERTOPS
- (N) SS-1 COUNTERTOPS

City of Portland
 REVIEWED FOR CODE
 COMPLIANCE
 MAY 14 2013
 Permit Number

1 PROPOSED FLOOR PLAN

1/4" = 1'-0"



hrzi.
 design

1460 Golden Ave
 Eugene OR 97404
 p. 206.351.6436
 allisonhirzel@
 gmail.com

ALLISON HIRZEL EXPRESSLY RESERVES ITS COMMON LAW COPYRIGHT AND OTHER PROPERTY RIGHTS IN THESE PLANS. THESE PLANS ARE NOT TO BE REPRODUCED, CHANGED, OR COPIED IN ANY FORM OR MANNER WHATSOEVER, NOR ARE THEY TO BE ASSIGNED TO A THIRD PARTY WITHOUT FIRST OBTAINING THE WRITTEN PERMISSION AND CONSENT OF ALLISON HIRZEL. IN THE EVENT OF AN UNAUTHORIZED REUSE OF THESE PLANS BY A THIRD PARTY, THE THIRD PARTY SHALL HOLD ALLISON HIRZEL HARMLESS.

RODNEY AVE KITCHEN
 3639 NE RODNEY AVE
 PORTLAND, OREGON 97212

PERMIT SET

| REVISIONS | | |
|-----------|------|-----------|
| SN | DATE | REFERENCE |
| | | |
| | | |
| | | |
| | | |

DRAWING BY: A. HIRZEL
 REVIEWED BY: A. HIRZEL
 PROJECT NO. 0010
 DATE: APRIL 10, 2013
 DRAWING TITLE

Floor Plan

DRAWING NUMBER

A102

| ALL-IN-ONE SCHEDULE | | | | | | | | | |
|---|------------------------|--|------------------------------------|---|---|---------------|------------------|------------------|---|
| 3639 NE Rodney Ave | | | | | | | | | |
| Drawing Key | Manufacturer | Product | Color | Unit of Measure /Dimensions | Notes | Cost per Unit | Line Item Totals | Subtotals | Link |
| Plumbing Fixtures | | | | | | | | | |
| Kitchen Sink | Butler | Fireclay Reverse Double Apron Model number: FC3320LD | White | 32.5" W x 20" D x 10" H | ORDERED | \$900 | 0 | \$900 | http://www.overstock.com/Home-Garden/Fireclay-Butler-Reverse-Apron-32.5-inch-White-Double-Kitchen-Sink/6467215/product.html |
| Garbage Disposal | NA | NA | NA | NA | Re-Use Existing | \$0 | 0 | 0 | |
| Kitchen Faucet | Kohler | K-560-VS Bellera Pull-Down | Vibrant Stainless Steel | | Purchase from Amazon.com. See link | \$183 | 0 | \$183 | http://j.mp/15r5SoJ |
| Finishes | | | | | | | | | |
| Flooring | F-1 | EleMar Oregon Granite | | 200 sq. ft. | Match Existing Fir Floors/ Installer TBD | \$0 | 0 | | |
| Soapstone Countertop 3 cm Thickness | SS-1 | Sustainable Northwest Wood | Black | 30 sq. ft. | | \$3,342 | 0 | \$3,342 | http://www.snnwood.com/product-list/Flooring-Paneling/Oregon-Hardwood-Butcher-Block |
| Butcher Block Countertop 1-1/2" Thickness | BB-1 | | Madrone | 22 sq. ft. | | \$34 | 22 | \$748 | |
| Bench | B-1 | | | 6.5 sq.ft | TBD Check with Owner's before Purchase | | | | |
| Backsplash | T-1 | Fireclay | Toulumne Meadows | 25 sq.ft. | These take 6 weeks to get in after you order | \$25 | 25 | \$375 | Local supplier is Green Depot: 819 SE Taylor St Portland, OR 97214 (503) 222-3881 http://www.mapei.us/Grouts_chart.html |
| Backsplash Grout | G-1 | Mapei | Warm Grey #93 | Verify | See Link | | | | |
| Wall Paint | P-1 | Benjamin Moore | Low VOC | Verify | TBD Check with Owner's before Purchase | | | | |
| Ceiling Paint | P-2 | Benjamin Moore | Low VOC (Flat Finish) | Verify | | | | | |
| Trim Paint | P-3 | Benjamin Moore | Low VOC (Semi-Gloss) | Verify | | | | | |
| Casework Paint | P-4 | | Brite White | Verify | | | | | |
| Cabinetry | | | | | | | | | |
| Custom Built Cabinets | C-1 | | Brite White | linear. ft. (Verify) | | \$0 | 0 | | |
| Custom Floating Shelves | C-2 | | Clear Finish | 1.5" Thickness | | \$0 | 0 | | |
| Cabinet Pulls (Pack of 10) | Drawer Pull | Stone Mill | Satin Nickel | Pack of 10 | ORDERED | \$27 | 1 | \$27.44 | http://www.overstock.com/Home-Garden/Stone-Mill-Satin-Nickel-Nantucket-Cup-Cabinet-Pulls-Pack-of-10/4587357/product.html |
| Cabinet Knobs | Cabinet Knob | | | | Re-use existing | \$0 | | \$0 | |
| Appliances | | | | | | | | | |
| Range Hood | Range Hood | Enitial Lab / Hokku Designs | Stainless Steel | 10" H x 36" W x 19.69" | Need to call Monday during business hours to see about extension. EXTENSION TBD | \$346 | 1 | \$346 | http://www.rakuten.com/prod/10-wall-mounted-range-hood-width-36/230099226.html |
| Refrigerator | Refrigerator | LG | Stainless Steel | W35 3/4" x H70 1/4" x D30 3/4" (depth includes handles) | | \$2,100 | 1 | \$2,100 | http://www.lg.com/us/refrigerators/lg-LFX25991ST-french-3-door-refrigerator |
| Microwave | Microwave | LG | Stainless Steel | 18.06" D x 16.7" W x 11.25" H | TBD Check with Owner's before Purchase | | | | http://www.overstock.com/Home-Garden/LG-2-cubic-foot-Countertop-TrueCookPlus-and-EZ-Clean-Microwave-Oven/7628024/product.html |
| Lighting | | | | | | | | | |
| Recessed 6" Housing | Recessed Can Housing | Halo | White | 9 | If there is a comparable model more appropriate for this application please use | \$16 | 9 | \$144 | http://www.lowes.com/Search=halo+6%22+remodel+housing?storeId=10151&langId=-1&catalogId=10051&N=0&newSearch=true&Ntt=halo+6%22+remodel+housing |
| 6" Trim | 6" Trim | Halo | White | 9 | If there is a comparable model more appropriate for this application please use | \$15 | 9 | \$134.55 | http://www.capitalelectricalsupply.com/product-p/halo-30wat.htm?gclid=CO7e5pvl17UCFch7QgodoG8A2Q&utm_medium=shoppingengine&utm_source=googleproduct&utm_medium=syndication&utm_campaign=GPS |
| Recessed 3" Housing | Recessed Can Housing | Halo | White | 3 | If there is a comparable model more appropriate for this application please use | \$16 | 3 | \$48 | http://www.electricsuppliesonline.com/hah33inlivor1.html |
| 3" Trim | 3" Trim | Halo | White | 3 | If there is a comparable model more appropriate for this application please use | \$31 | 3 | \$93 | http://www.readywholesaleelectric.com/ha303adre.html |
| Under Cabinet Lighting | Under Cabinet Lighting | | | | | | | | |
| Pendant Light - Antique Reproduction Cloth Wire - Oil Rubbed Bronze Finish - Barn Light - YES | Pendant Light | Etsy | Cherry Red Porcelain Enamel Finish | 10" | Purchase from Etsy, see link | \$135 | 2 | \$270 | http://www.etsy.com/listing/89153086/10-inch-pendant-light-cherry-red?utm_source=googleproduct&utm_medium=syndication&utm_campaign=GPS |
| Furnishings & Accessories | | | | | | | | | |
| Tabouret 30-inch Metal Barstools (Set of 2) Item# 11927319 Metal Finish | Barstool | | | | ORDERED | \$90 | 1 | \$90.00 | http://www.overstock.com/Home-Garden/Tabouret-30-inch-Metal-Barstools-Set-of-2/3879161/product.html |
| Coat Hook | Coat Hook | Etsy | Wood | | TBD Check with Owner's before Purchase | \$19 | 6 | \$114.00 | http://www.etsy.com/listing/111195616/modern-coat-hook-twig-wall-hook-small? |
| Coat Hook | Coat Hook | Kaboodle/Duet | Red | 1.5"w x 1.75"d x 3.75" h | TBD Check with Owner's before Purchase | \$5 | 8 | \$40.00 | |
| Coat Hook Could also be Something Cool Vintage and Reclaimed Still Need to Find (ie old knobs or handles) | Coat Hook | | | each | TBD Check with Owner's before Purchase | | 6 | | |
| TOTAL MATERIAL | | | | | | | | \$8954.99 | |

City of Portland
 REVIEWED FOR CODE COMPLIANCE
 MAY 14 2013
 Permit Number



1460 Golden Ave
 Eugene OR 97404
 p. 206.351.6436
 allisonhirzel@gmail.com

ALLISON HIRZEL EXPRESSLY RESERVES ITS COMMON LAW COPYRIGHT AND OTHER PROPERTY RIGHTS IN THESE PLANS. THESE PLANS ARE NOT TO BE REPRODUCED, CHANGED, OR COPIED IN ANY FORM OR MANNER WHATSOEVER, NOR ARE THEY TO BE ASSIGNED TO A THIRD PARTY WITHOUT FIRST OBTAINING THE WRITTEN PERMISSION AND CONSENT OF ALLISON HIRZEL. IN THE EVENT OF AN UNAUTHORIZED REUSE OF THESE PLANS BY A THIRD PARTY, THE THIRD PARTY SHALL HOLD ALLISON HIRZEL HARMLESS.

RODNEY AVE KITCHEN
 3639 NE RODNEY AVE
 PORTLAND, OREGON 97212


PERMIT SET

| REVISIONS | |
|-----------|------|
| NO. | DATE |
| | |
| | |
| | |
| | |

DRAWING BY: A. HIRZEL
 REVIEWED BY: A. HIRZEL
 PROJECT NO.: 0010
 DATE: APRIL 10, 2013
 DRAWING TITLE:

Schedule

DRAWING NUMBER
A601

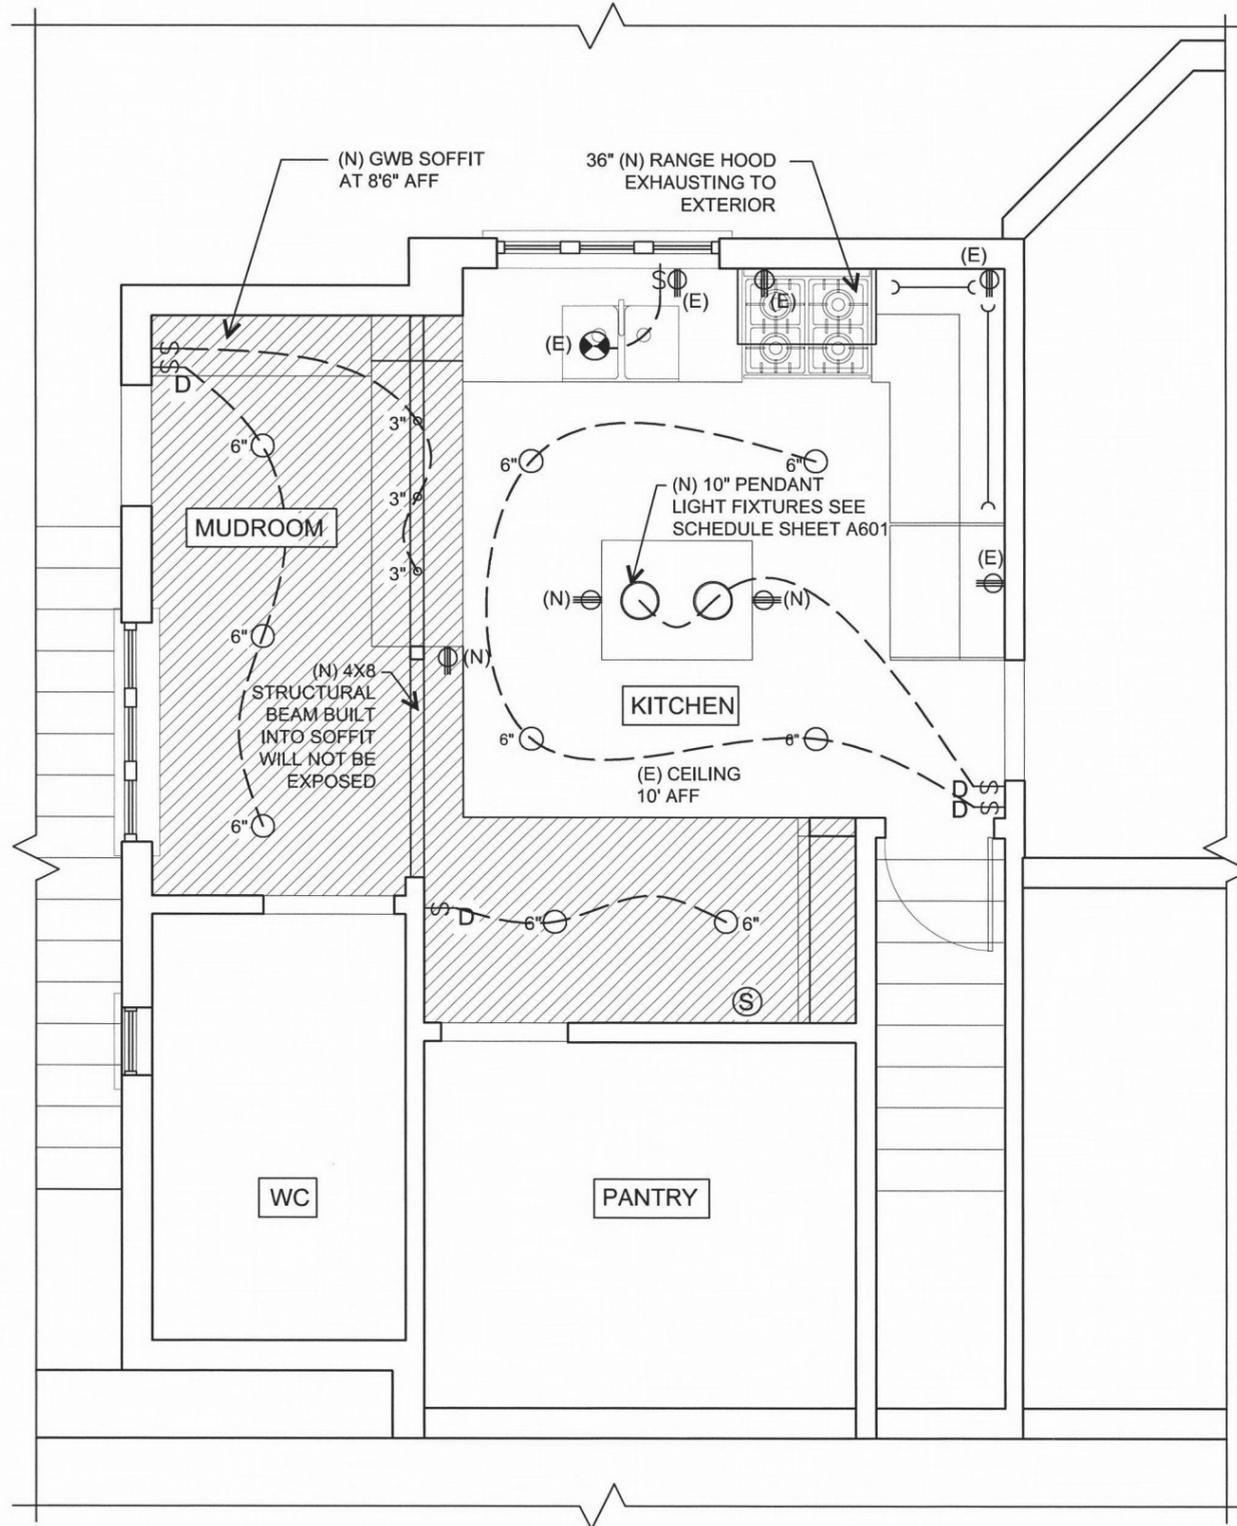


ELECTRICAL LEGEND

| | |
|-----------------|---|
| o | 3" CAN FIXTURE |
| ○ | 6" CAN FIXTURE |
| \$ | SWITCH |
| \$ ₃ | 3 WAY SWITCH |
| \$ _D | DIMMER SWITCH |
| \$ _H | HUMIDISTAT |
| ⊖(E) | EXISTING 110V DUPLEX |
| ⊖(N) | NEW 110V DUPLEX |
| ⊖(E) | EXISTING 220V OUTLET |
| ⊖(N) | NEW 220V OUTLET |
| ⊗(E) | GARBAGE DISPOSAL |
| Ⓢ | SMOKE DETECTOR |
| ⊠ | EXHAUST FAN |
| ○ | (N) 10" PENDANT LIGHT FIXTURE SEE SCHEDULE ON SHEET A601 |
| — — | UNDER-CABINET LIGHTING |
| ▨ | (N) GWB SOFFIT |

City of Portland
 REVIEWED FOR CODE
 COMPLIANCE
 MAY 14 2013
 Permit Number

1 ELECTRICAL PLAN
 1/4" = 1'-0"

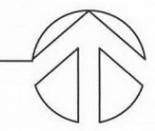

hrzi.
 design

1460 Golden Ave
 Eugene OR 97404
 p. 206.351.6436
 allisonhirzel@
 gmail.com

ALLISON HIRZEL
 EXPRESSLY RESERVES
 ITS COMMON LAW
 COPYRIGHT AND OTHER
 PROPERTY RIGHTS IN
 THESE PLANS. THESE
 PLANS ARE NOT TO BE
 REPRODUCED,
 CHANGED, OR COPIED IN
 ANY FORM OR MANNER
 WHATSOEVER, NOR ARE
 THEY TO BE ASSIGNED
 TO A THIRD PARTY
 WITHOUT FIRST
 OBTAINING THE
 WRITTEN PERMISSION
 AND CONSENT OF
 ALLISON HIRZEL IN THE
 EVENT OF AN
 UNAUTHORIZED REUSE
 OF THESE PLANS BY A
 THIRD PARTY. THE
 THIRD PARTY SHALL
 HOLD ALLISON HIRZEL
 HARMLESS.

RODNEY AVE KITCHEN
 3639 NE RODNEY AVE
 PORTLAND, OREGON 97212

PERMIT SET

| REVISIONS | | |
|-----------|------|----------|
| NO. | DATE | REVISION |
| | | |
| | | |
| | | |
| | | |

DRAWING BY: A. HIRZEL
 REVIEWED BY: A. HIRZEL
 PROJECT NO. 0010
 DATE: APRIL 10, 2013


DRAWING TITLE
Electrical
 DRAWING NUMBER
E101

Project: Ayana Kitchen
 3639 NE Rodney Ave.
 Portland, OR 97212
 Client: Dietrich and Shauna Ayana

Date: 1/17/13
 Page: 1
 By:
 Job #: 213006

STRUCTURAL CALCULATIONS FOR KITCHEN REMODEL

- 1) NEW HEADER BEAM AT OPENING
- 2) JOIST REPAIR AT 1ST FLOOR

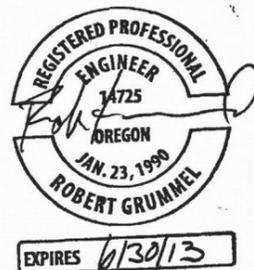

Grummel Engineering LLC - 7421 SE Powell Blvd., Portland, OR 97206 - Phone: (503) 244-7014

Project: Ayana Kitchen
 3639 NE Rodney Ave.
 Portland, OR 97212
 Client: Dietrich and Shauna Ayana

Date: 1/17/13
 Page: 2
 By:
 Job #: 213006

NEW HEADER BEAM AT KITCHEN

$$DL = 20 \text{ psf}$$

$$LL = 40 \text{ psf}$$

$$TRIS = 3'-6''$$



$$W = 210 \text{ PLF}$$

$$M = \frac{WL^2}{8} = 1476 \text{ LB-ft}$$

$$SREQ'D = \frac{M \times 12}{1200} = 14.76$$

USE 4x8 BEAM

$$S = 30.66$$

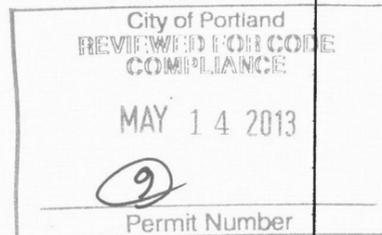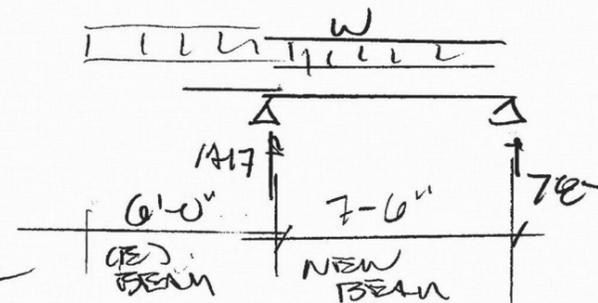

CHECK SLAB BEARING


$$P_{AND} = 1417$$

$$P_{ISI} = (210) \left(\frac{6'}{2} \right) = 630$$

$$P_{TOT} = 2047$$

$$A_{REQ'D} = \frac{2047}{1.500} = 1.36$$

$$A_s = \frac{(6' + 6')^2}{144} = 1.36 \text{ CLOSE}$$

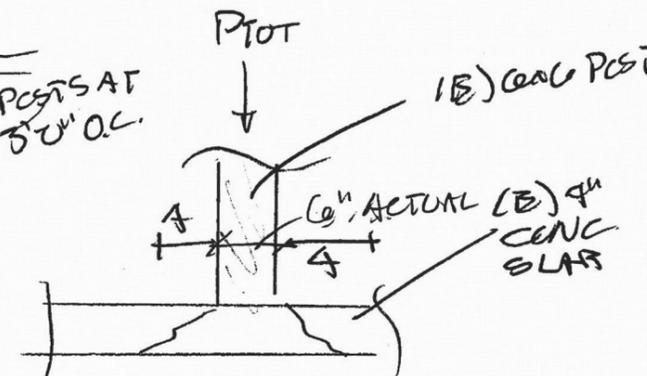

Grummel Engineering LLC - 7421 SE Powell Blvd., Portland, OR 97206 - Phone: (503) 244-7014

hrzi.
design

1460 Golden Ave
 Eugene OR 97404
 p. 206.351.6436
 allisonhirzel@gmail.com

ALLISON HIRZEL EXPRESSLY RESERVES ITS COMMON LAW COPYRIGHT AND OTHER PROPERTY RIGHTS IN THESE PLANS. THESE PLANS ARE NOT TO BE REPRODUCED, CHANGED, OR COPIED IN ANY FORM OR MANNER WHATSOEVER, NOR ARE THEY TO BE ASSIGNED TO A THIRD PARTY WITHOUT FIRST OBTAINING THE WRITTEN PERMISSION AND CONSENT OF ALLISON HIRZEL. IN THE EVENT OF AN UNAUTHORIZED REUSE OF THESE PLANS BY A THIRD PARTY, THE THIRD PARTY SHALL HOLD ALLISON HIRZEL HARMLESS.

RODNEY AVE KITCHEN
 3639 NE RODNEY AVE
 PORTLAND, OREGON 97212

PERMIT SET

| REV | DATE | REFERENCE |
|-----|------|-----------|
| | | |
| | | |
| | | |

DRAWING BY: A. HIRZEL
 REVIEWED BY: A. HIRZEL
 PROJECT NO: 0010
 DATE: APRIL 10, 2013
 DRAWING TITLE

Structural

DRAWING NUMBER

S101