



Work in the ROW
to be completed
with separate
PBOT permit,
RMIP 5094051

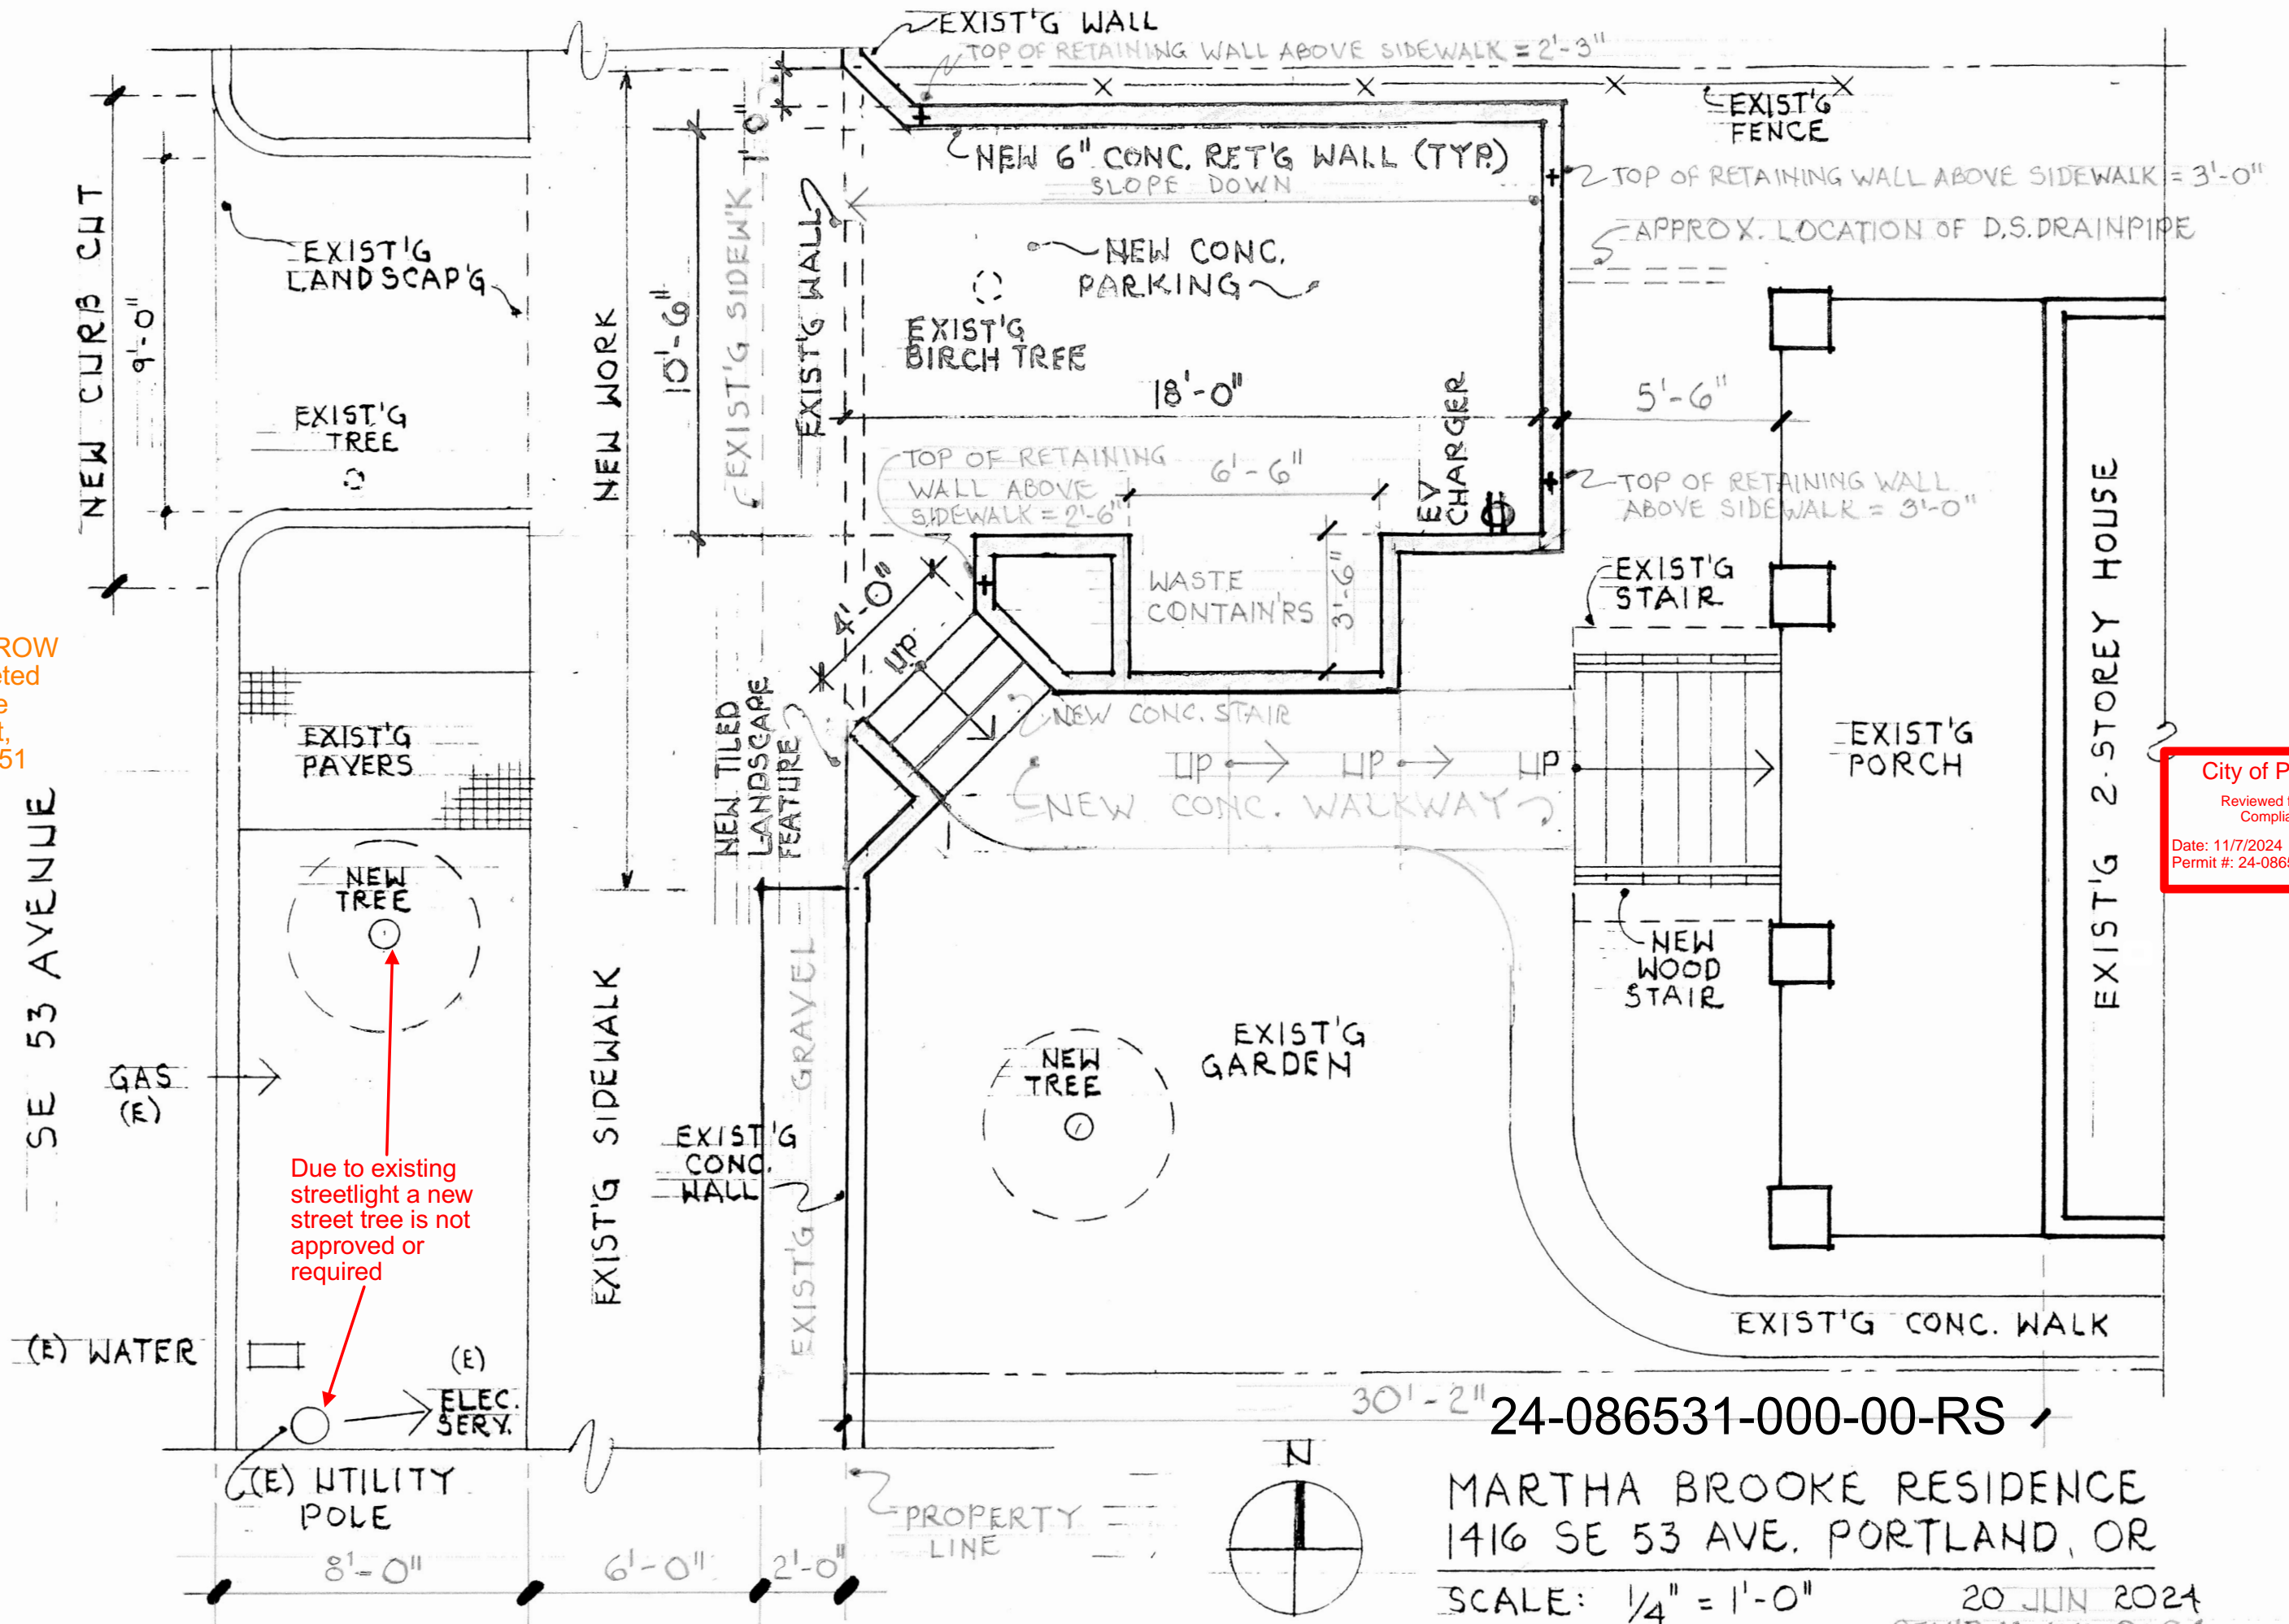


City of Portland
Reviewed for Code
Compliance
Date: 11/7/2024
Permit #: 24-086531-000-00-RS

24-086531-000-00-RS
MARTHA BROOKE RESIDENCE
1416 SE 53 AVE, PORTLAND, OR
SCALE: 1/4" = 1'-0"
20 JUN 2024
REV'D 11 JUL 2024
CASE FILE: 11124-055812 AD


24-086531-000-00-RS

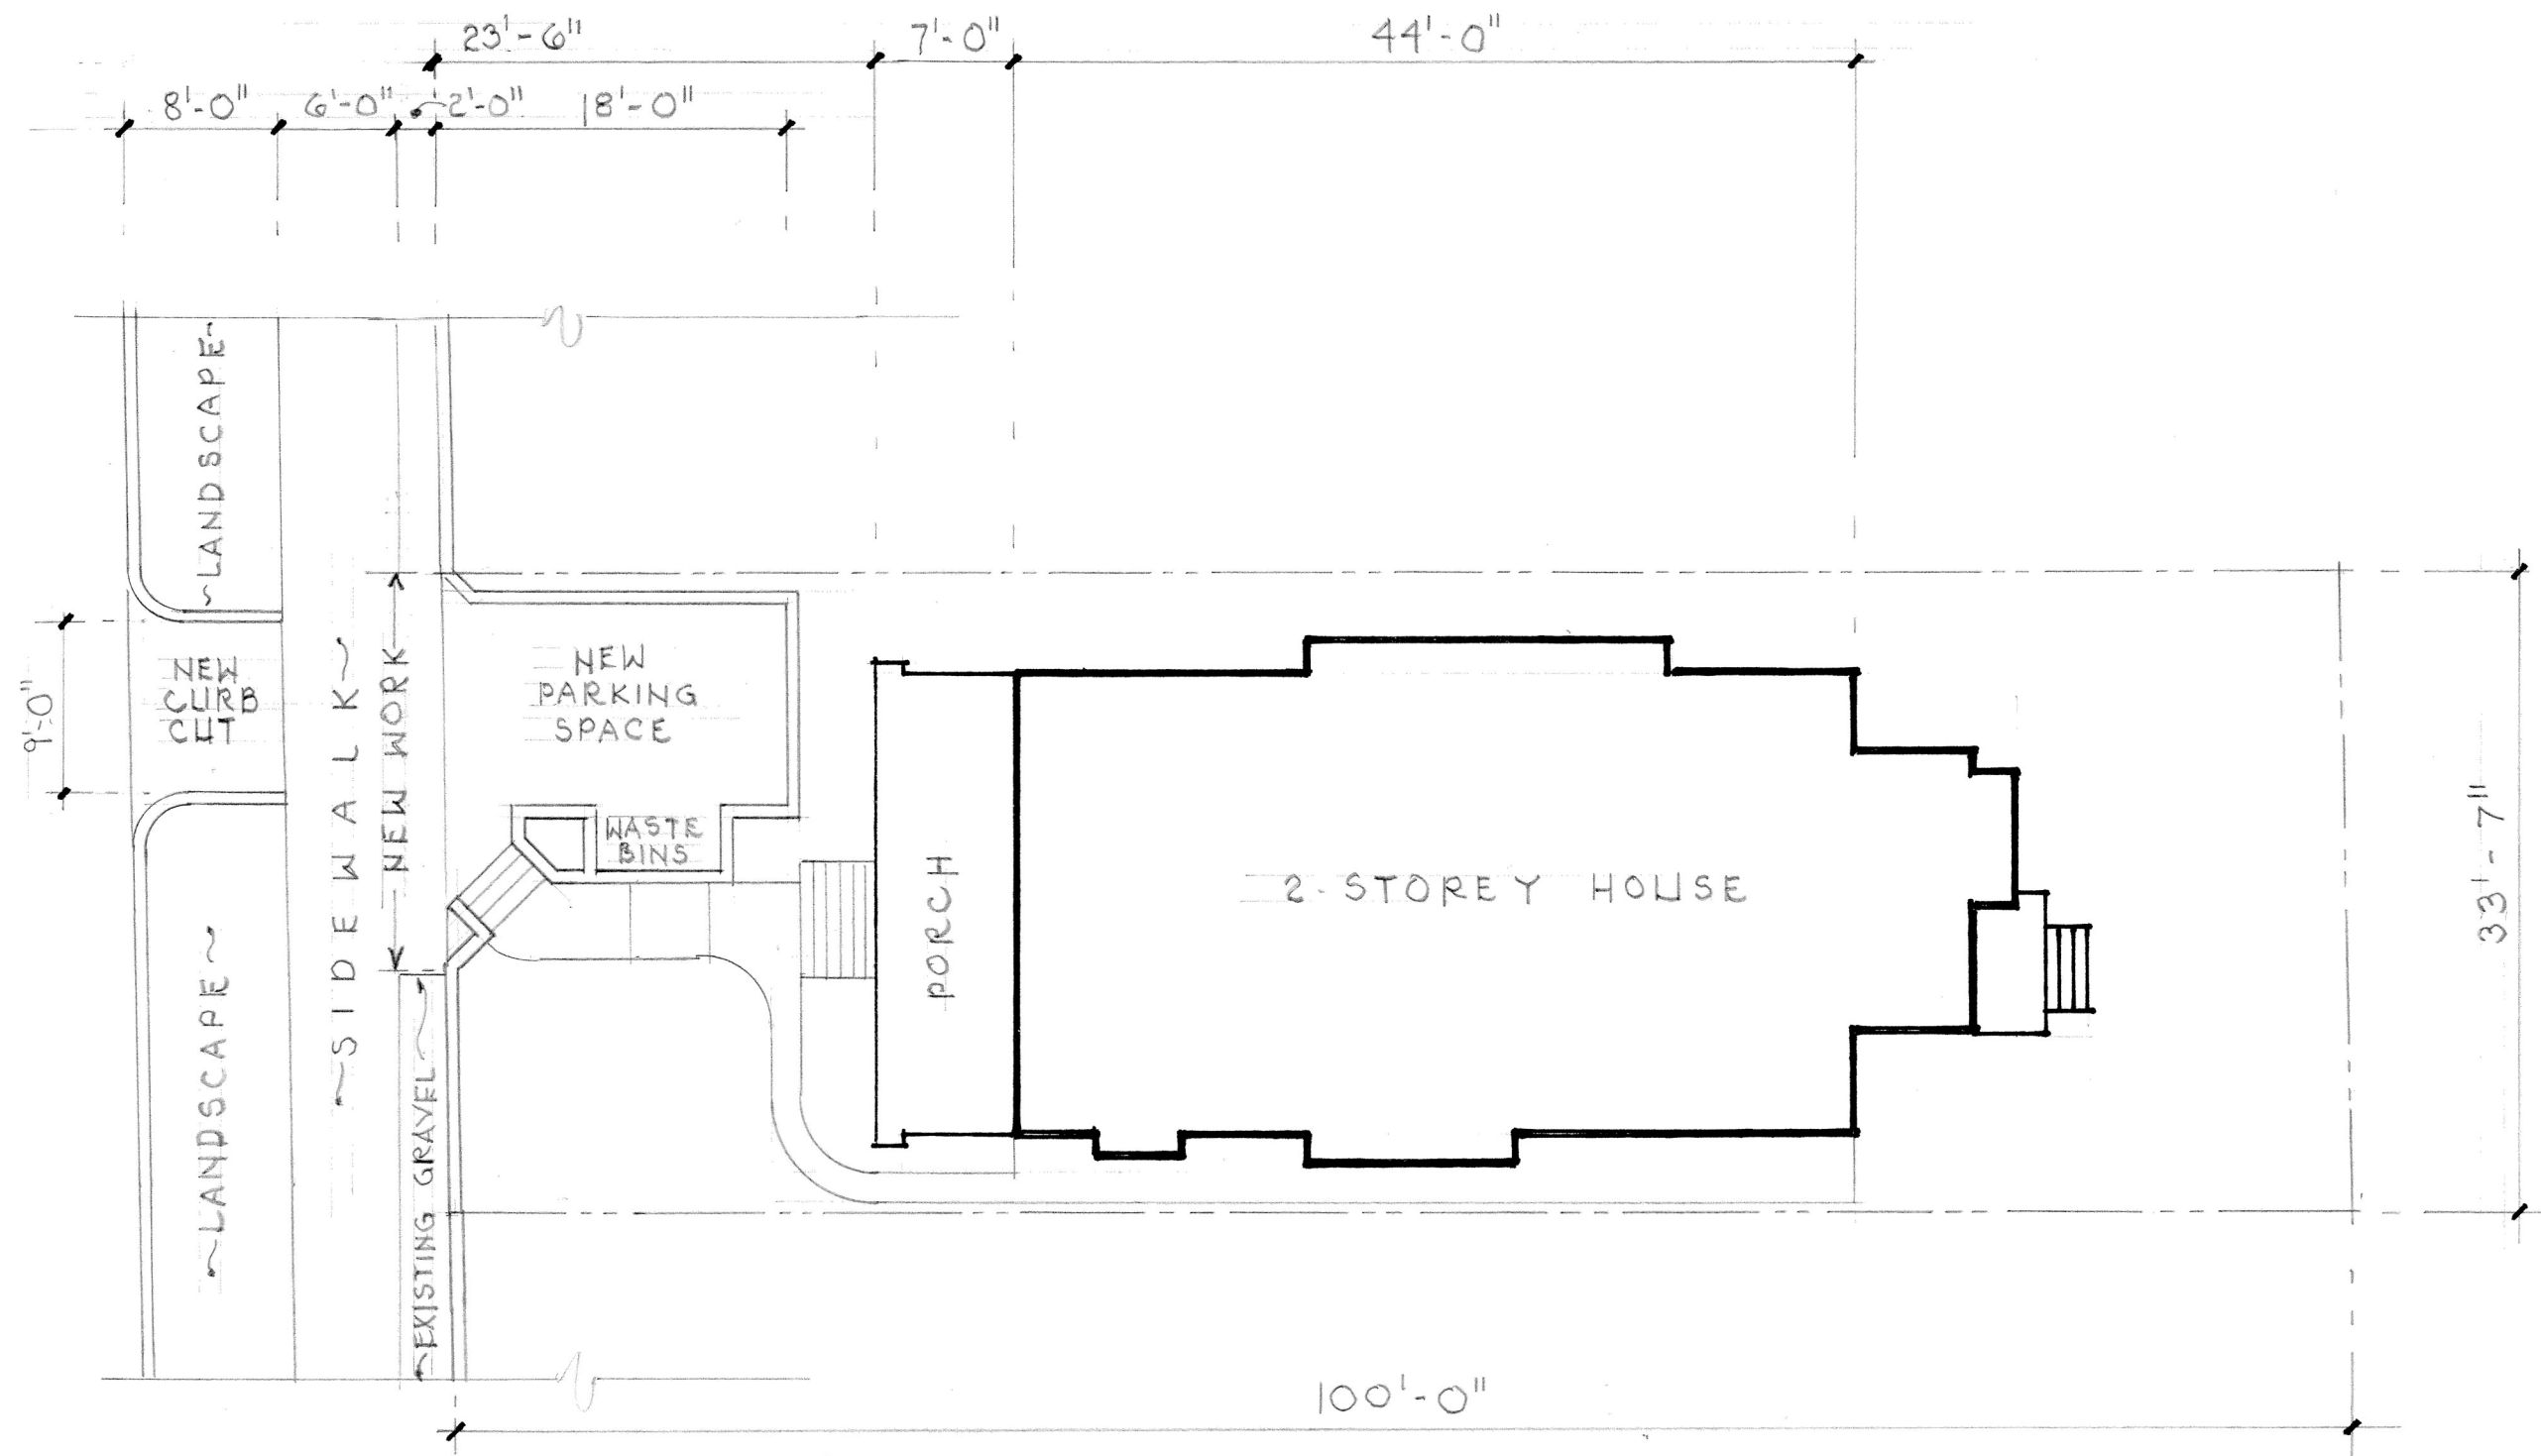

City of Portland
Reviewed for Code
Compliance
Date: 11/7/2024
Permit #: 24-086531-000-00-RS

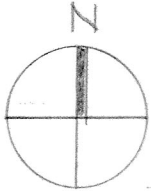


SITE PLAN

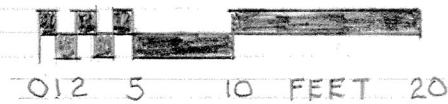

MARTHA BROOKE RESIDENCE
1416 SE 53 AVE. PORTLAND, OR 97215

SCALE: 1" = 10'-0" 26 JUN '24
REV'D 11 JUL '24


CASE FILE: LU 24-055812 AD

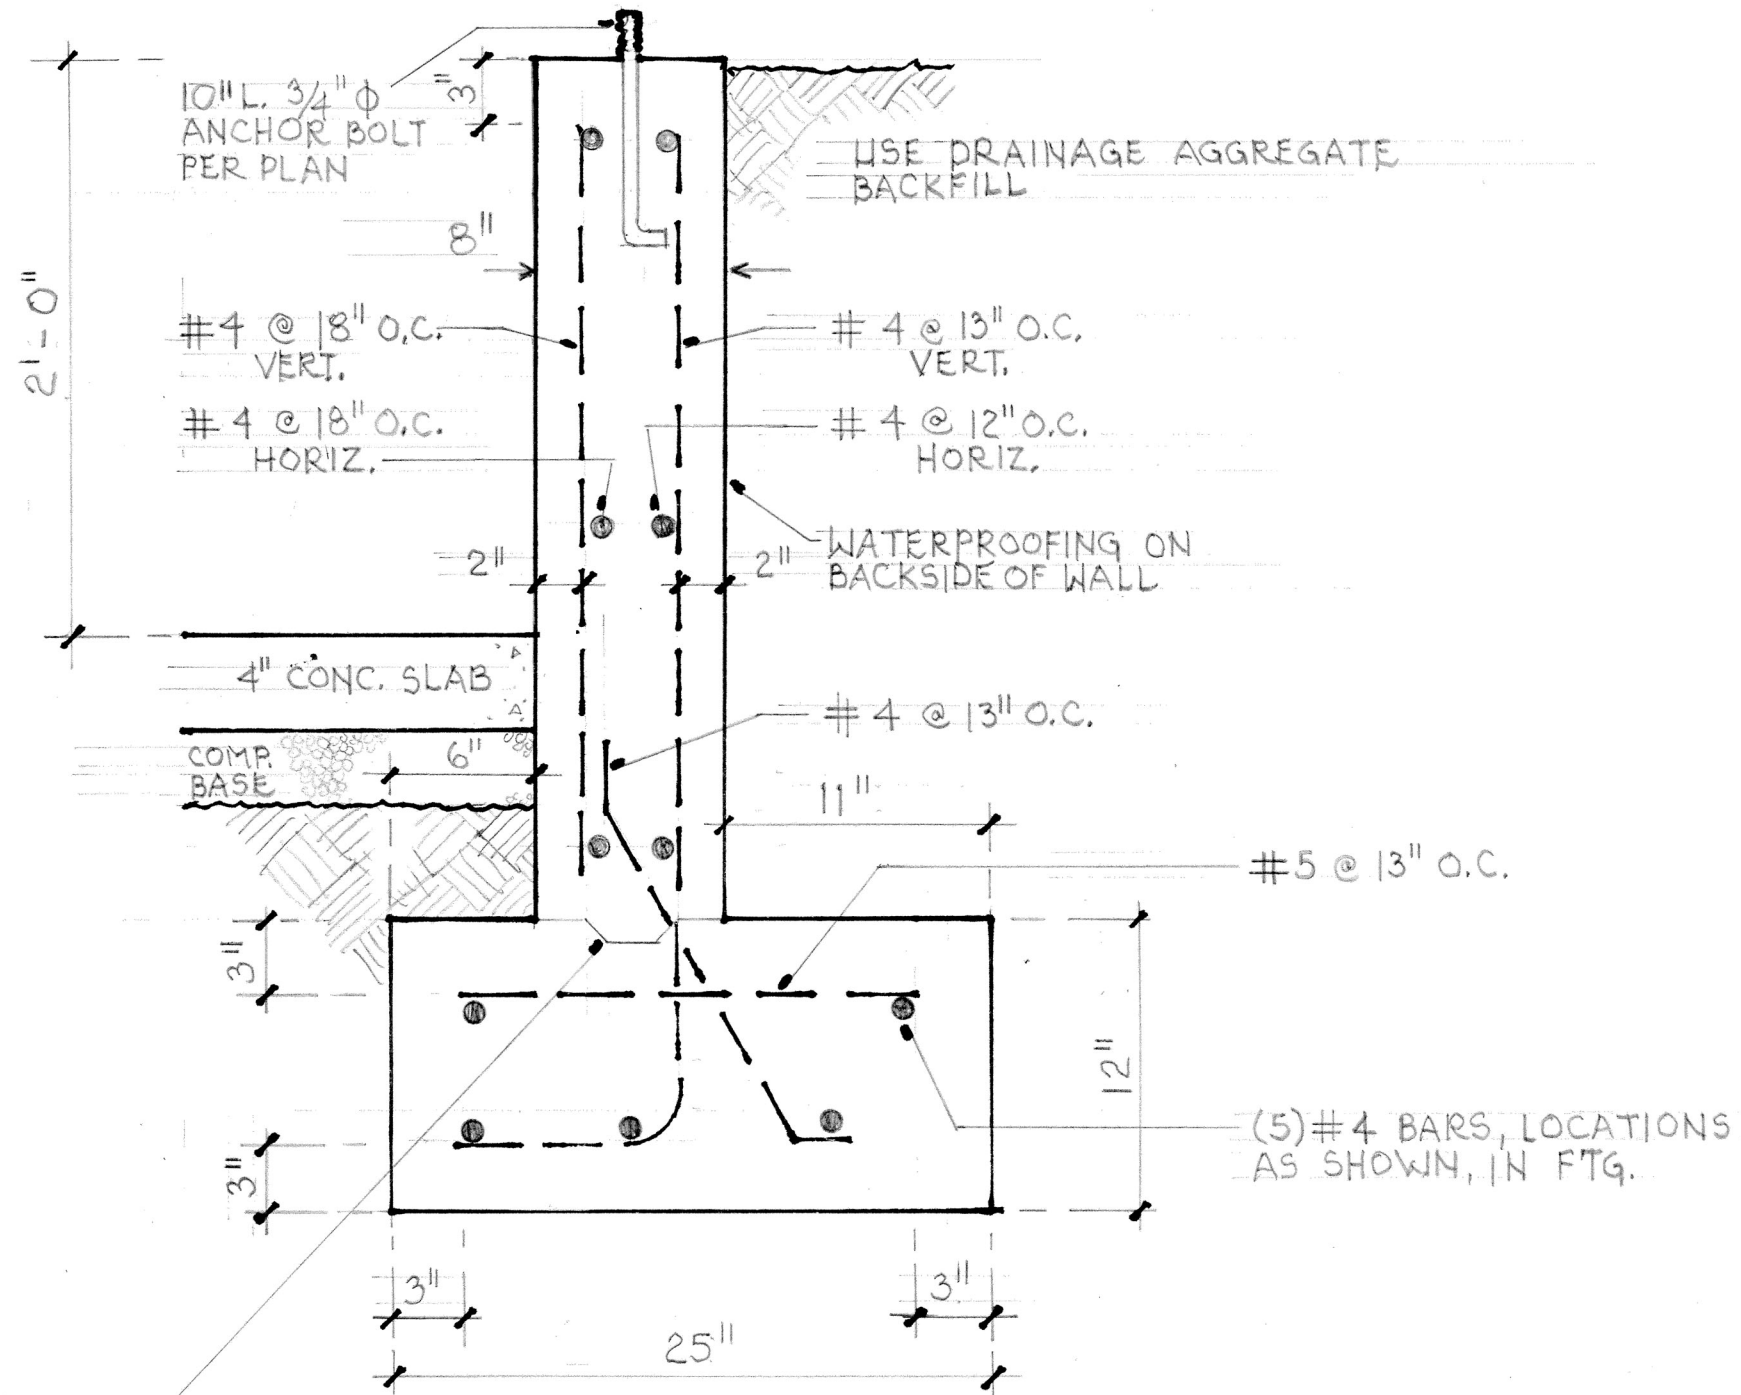

PROVIDE 1" DEEP x 4" WIDE CONT. KEYWAY


DETAIL - CONCRETE RETAINING WALL

SCALE: 1 1/2" = 1'-0"

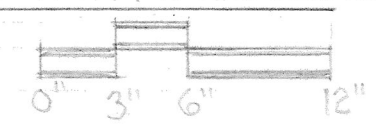


1416 SE 53 AVE.
PORTLAND, OR 97215

City of Portland
Reviewed for Code Compliance
Date: 11/7/2024
Permit #: 24-086531-000-00-RS

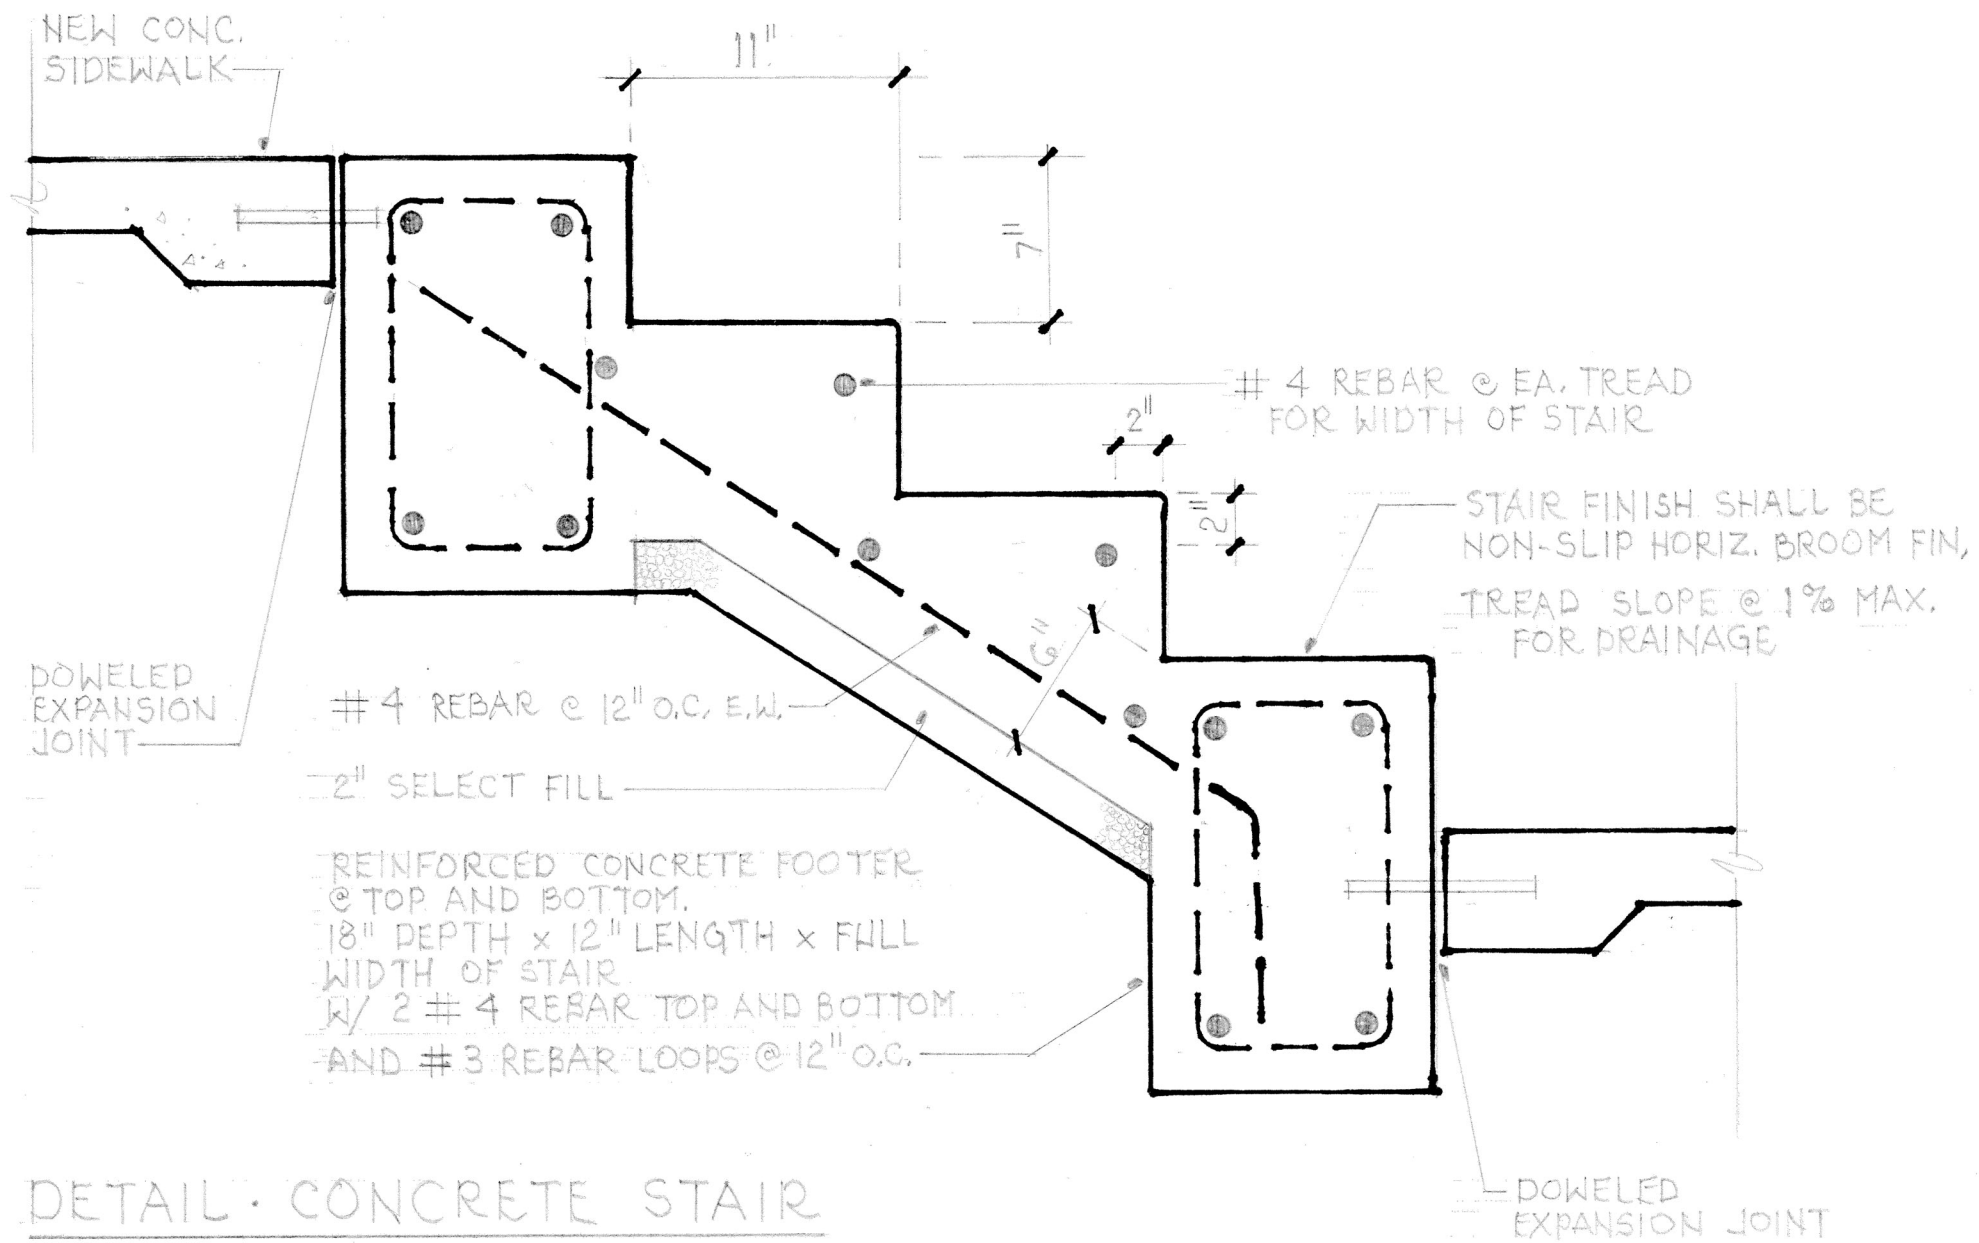

DETAIL - CONCRETE STAIR

SCALE: 1/2" = 1'-0"

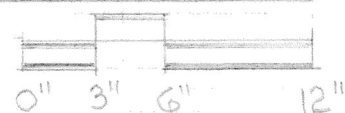

1416 SE 53 AVE.
PORTLAND, OR 97215

City of Portland

Reviewed for Code
Compliance

Date: 11/7/2024
Permit #: 24-086531-000-00-RS