




ELEVATION SECTION LEGEND

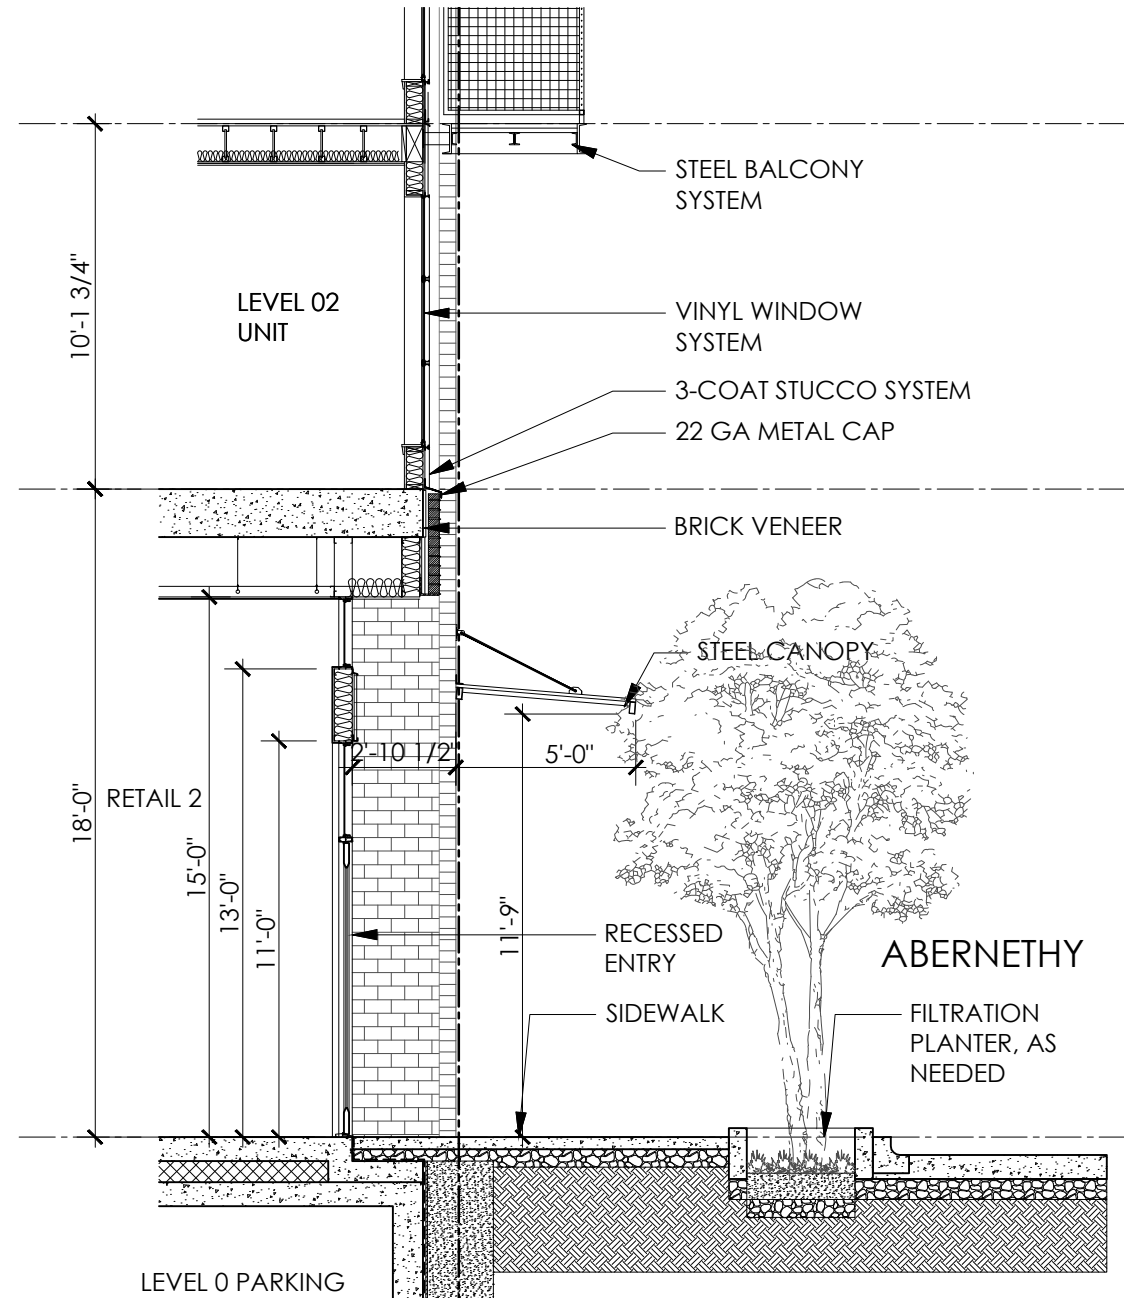

01 ENTRY @ RETAIL 2

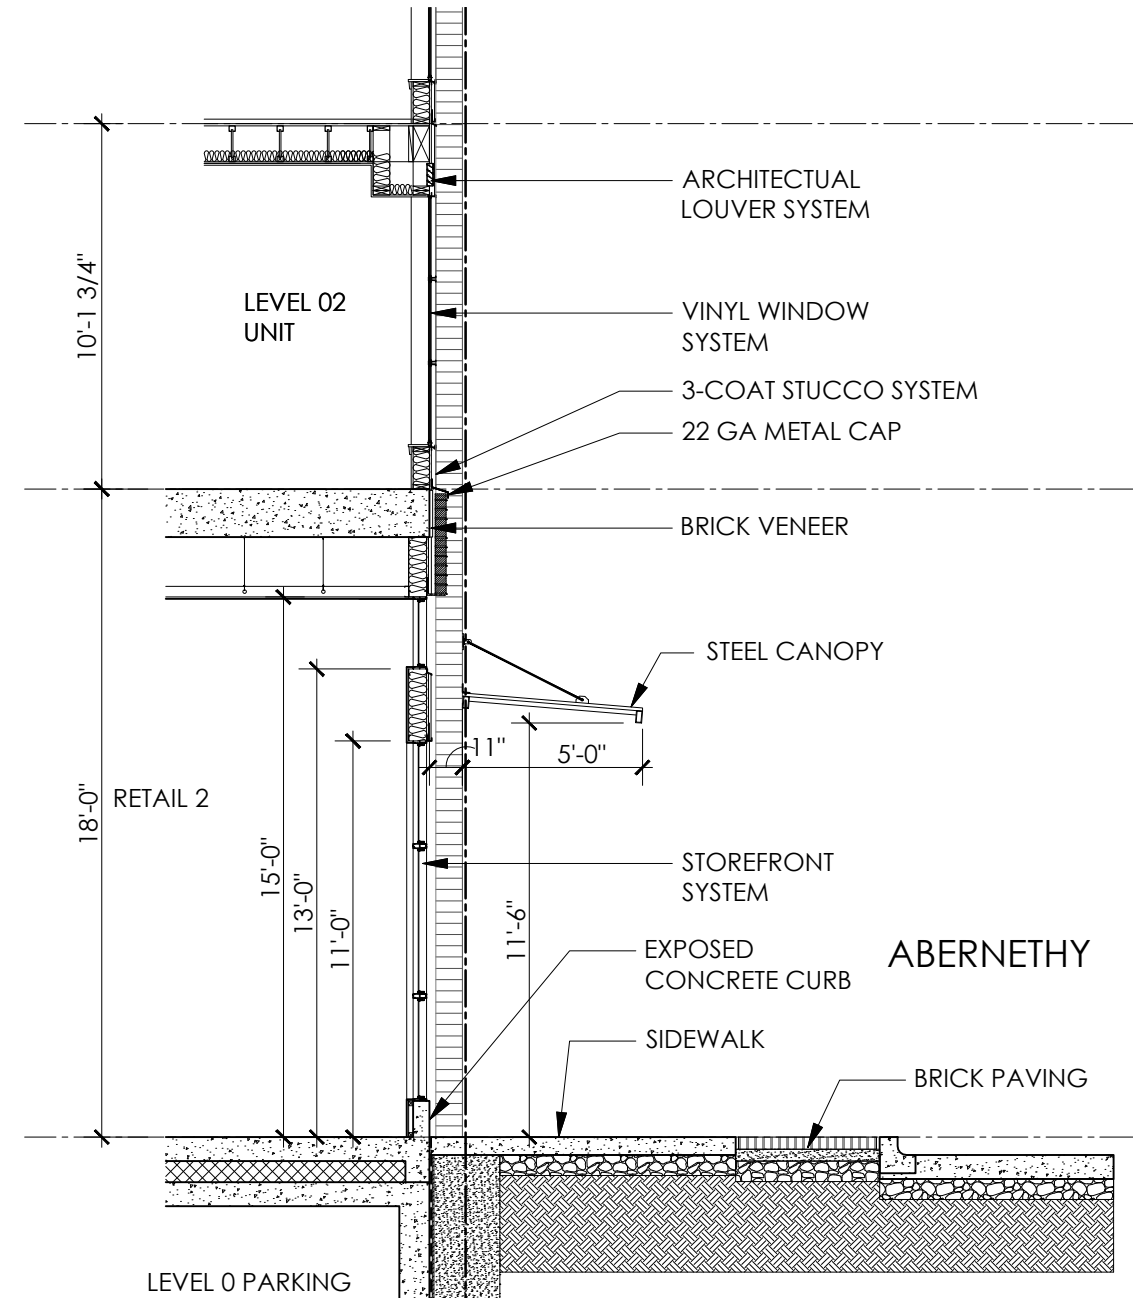

02 STOREFRONT @ RETAIL 2

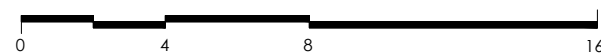


SCALE : 3/16"=1'-0"


## BLOCK 42 - SW ABERNETHY STREET SECTIONS

LAND USE REVIEW # LU 20-102914 DZM GW


EXHIBIT C.24

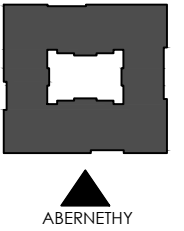

ELEVATION SECTION LEGEND

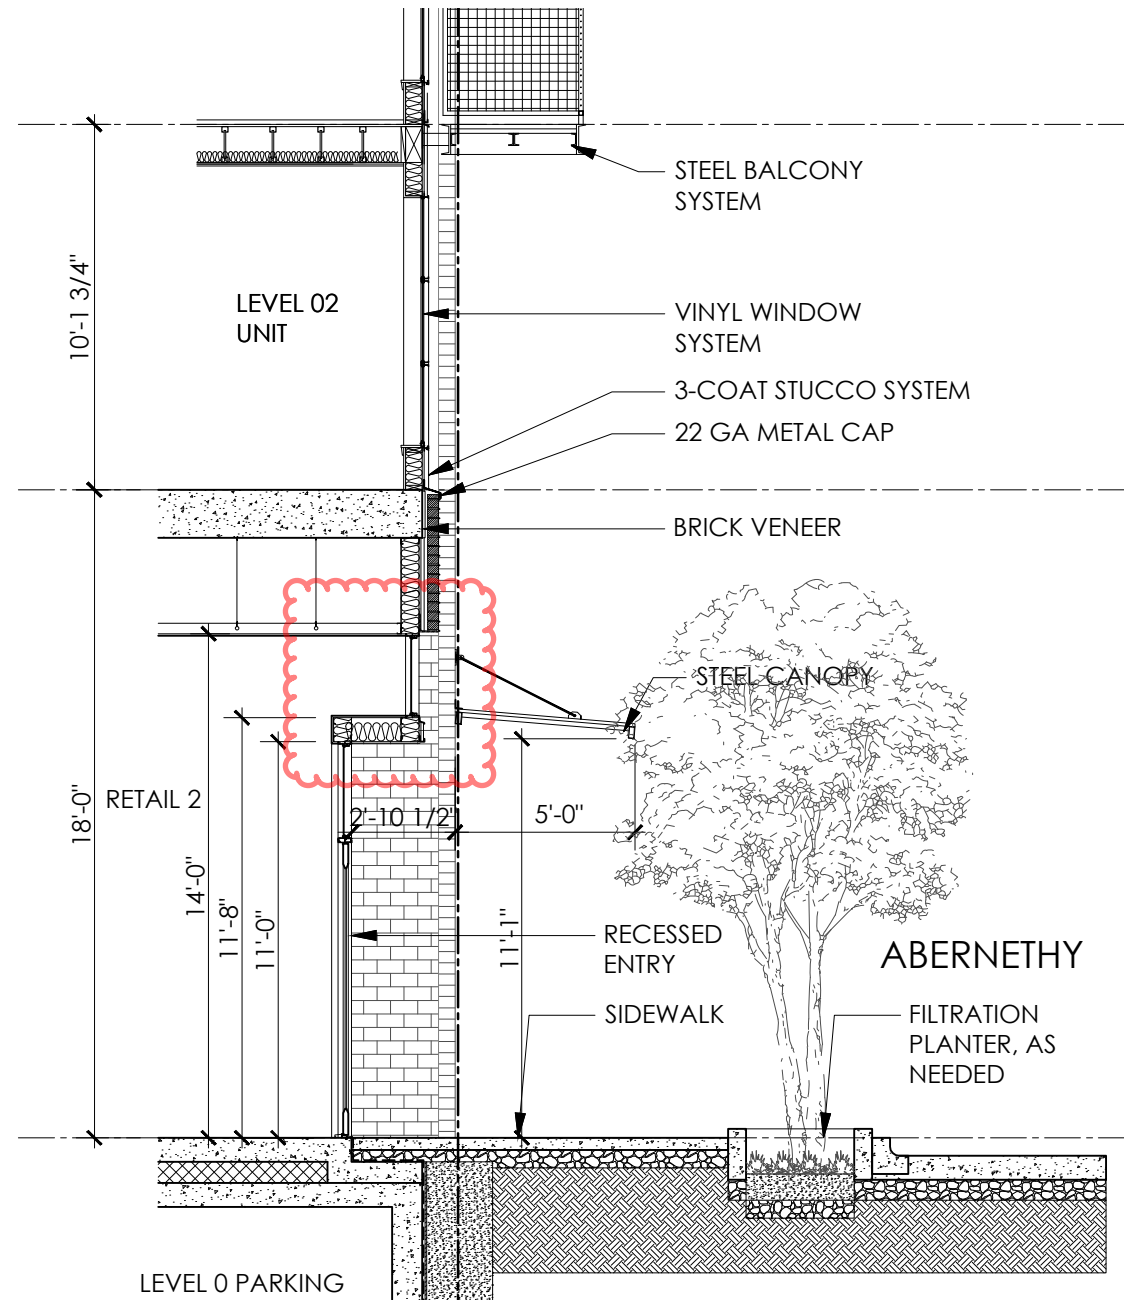

01 ENTRY @ RETAIL 2

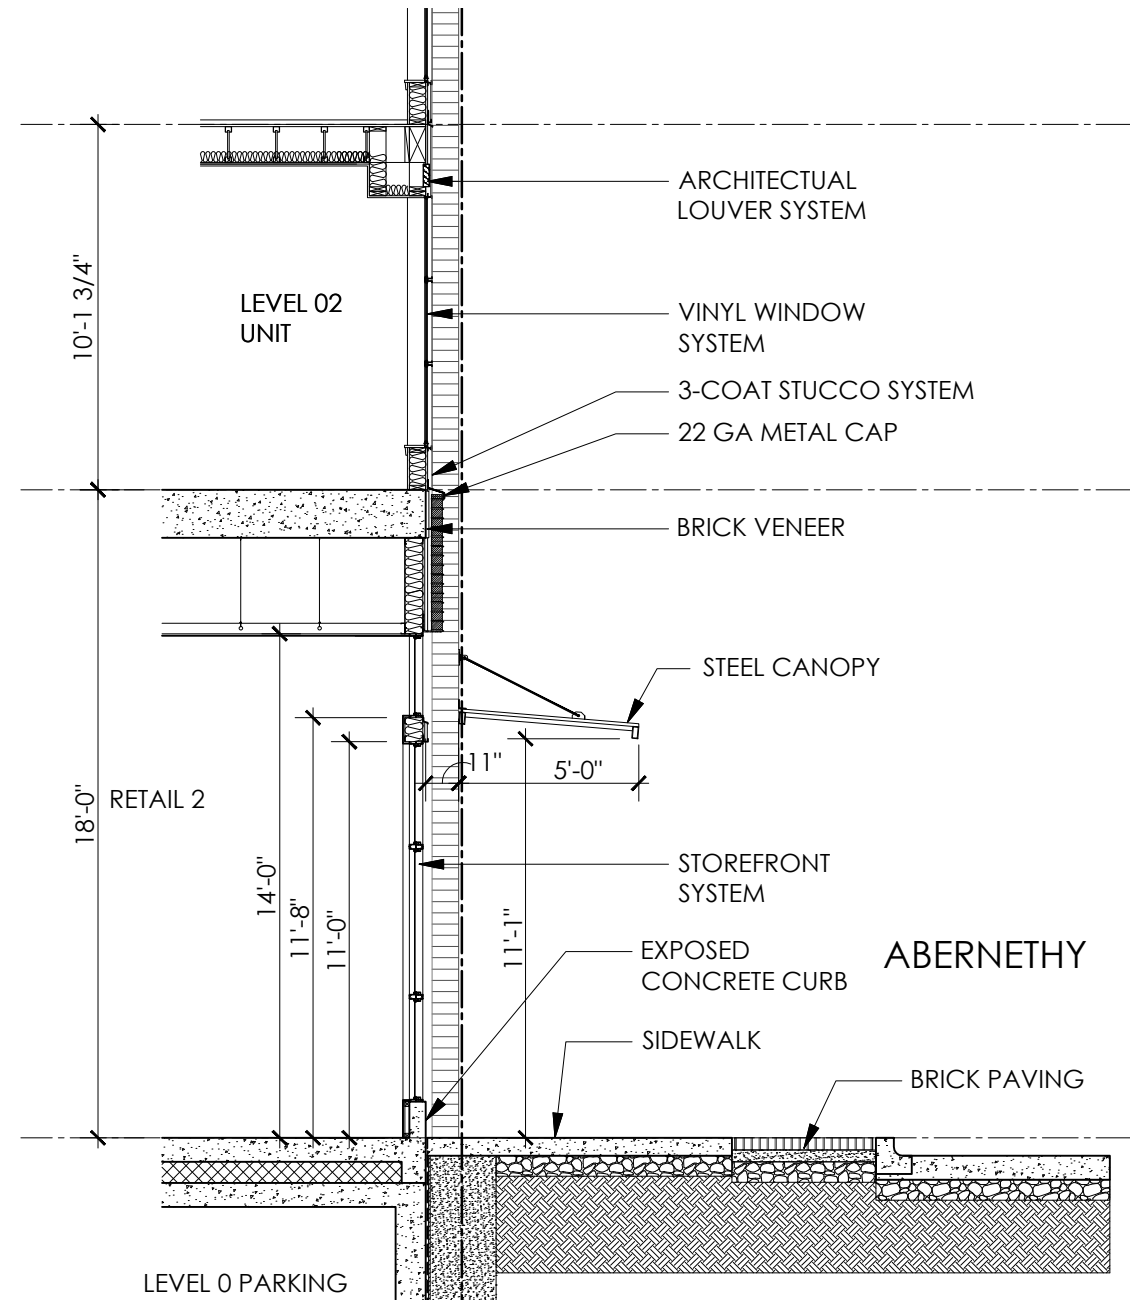

02 STOREFRONT @ RETAIL 2




SCALE : 3/16"=1'-0"

# BLOCK 42 - SW ABERNETHY STREET SECTIONS


LAND USE REVIEW # LU 20-102914 DZM GW

EXHIBIT C.24


© 2020 HLR ARCHITECTS (INNER BLOCKS 42 & 45)

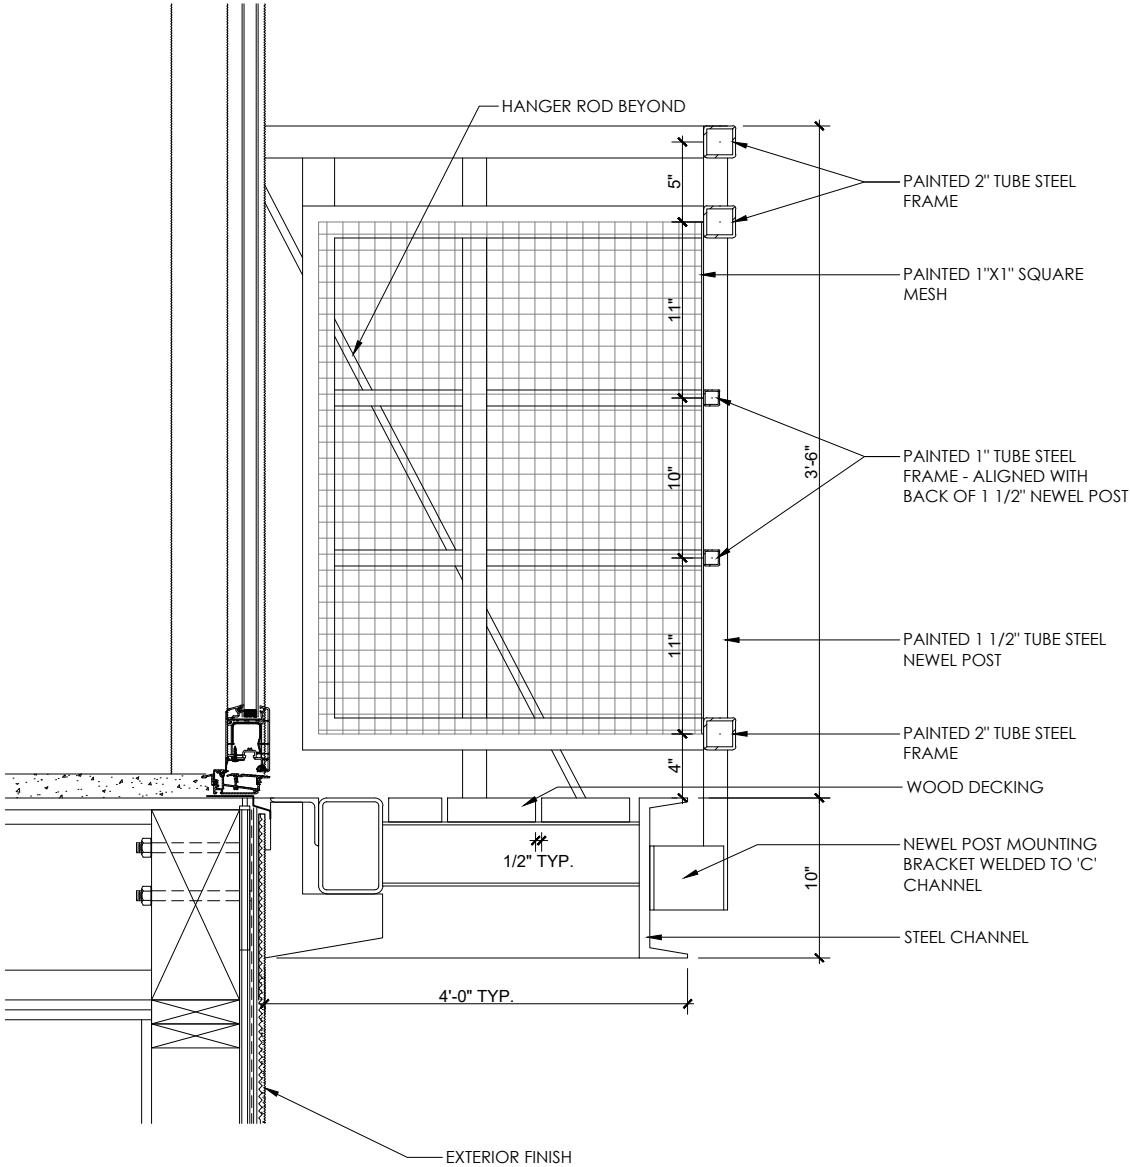


21 TYPICAL BALCONY RAILING DETAIL

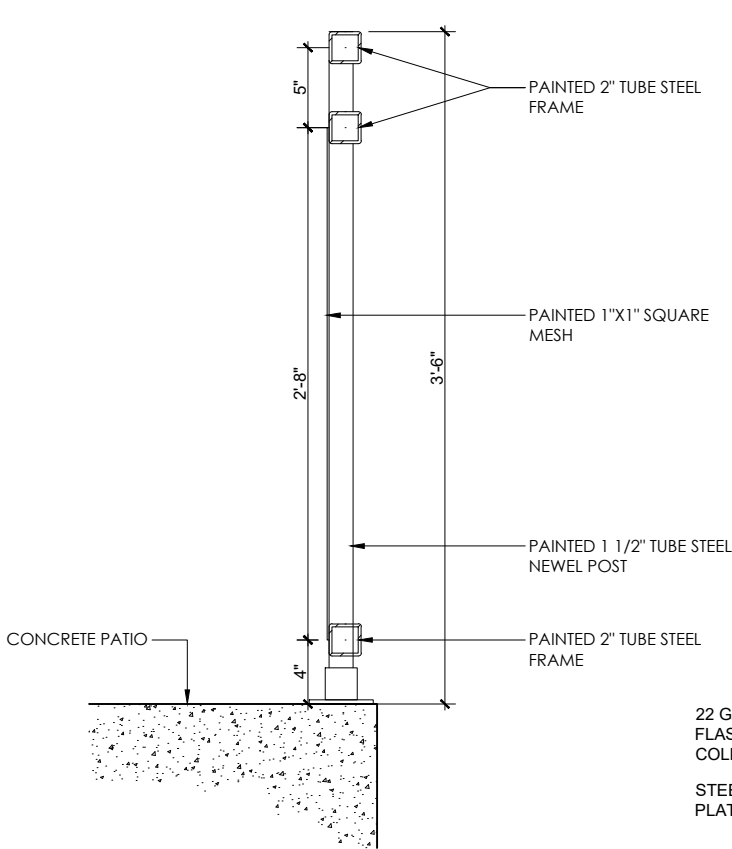



24 TYPICAL PATIO RAILING DETAIL

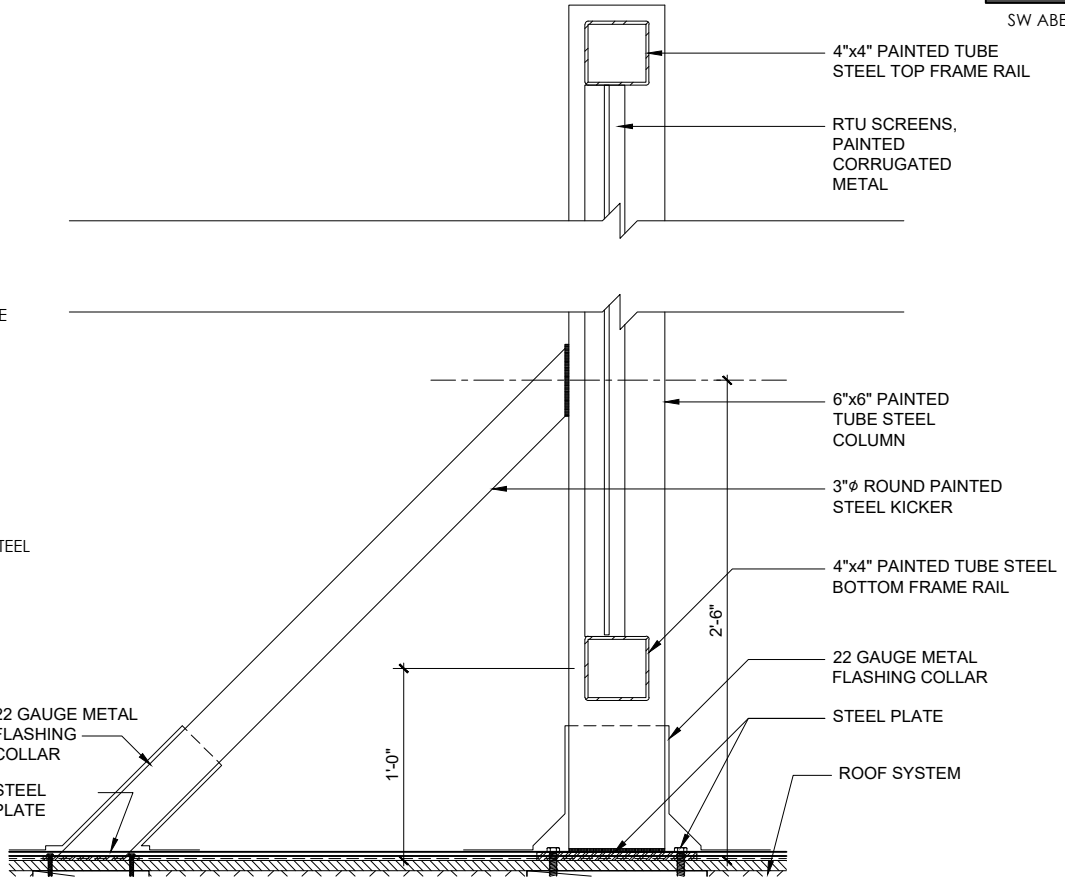


23 ROOF SCREENING DETAIL

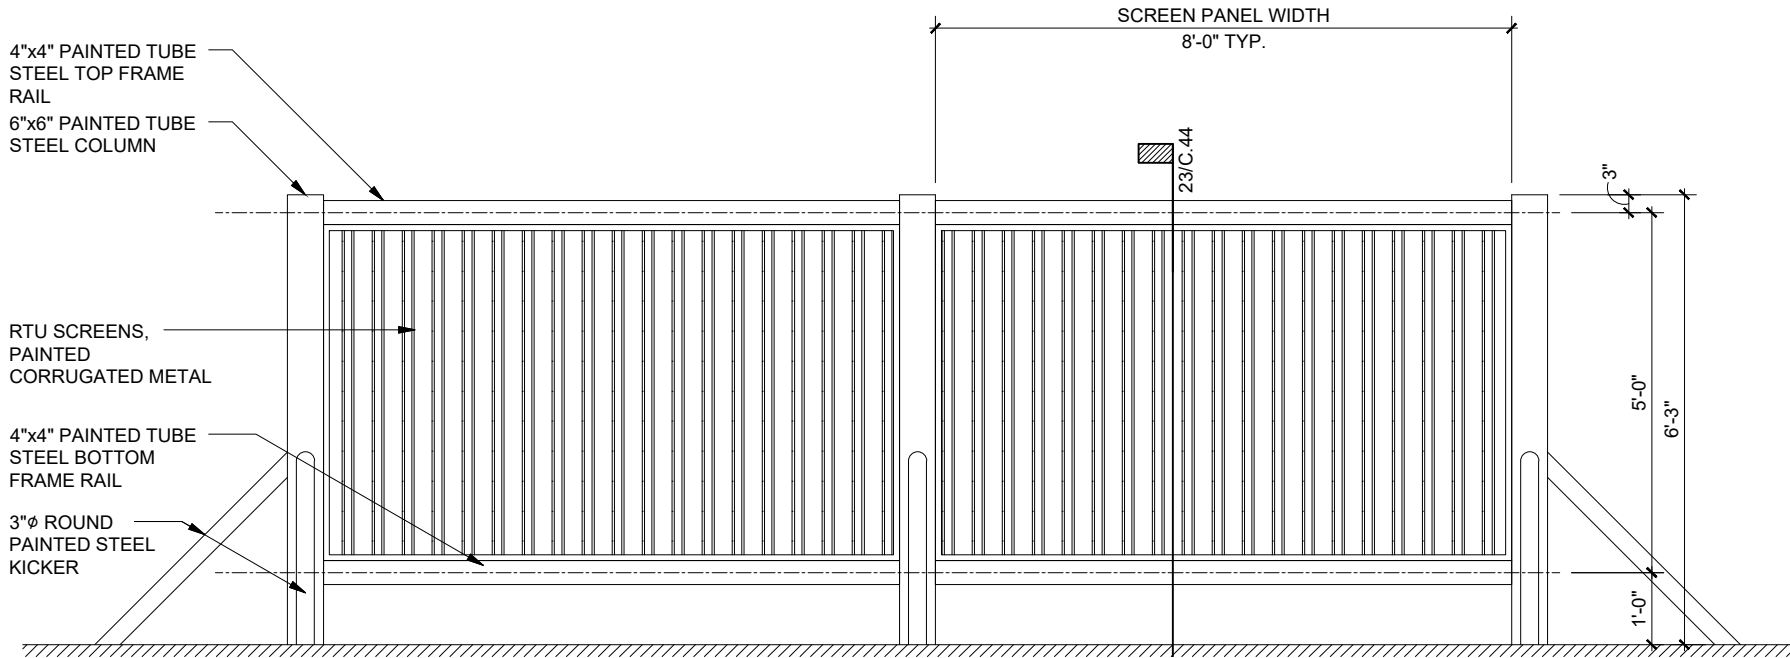

22 TYPICAL ROOF SCREENING SYSTEM - SCALE: 3/8" = 1'-0"

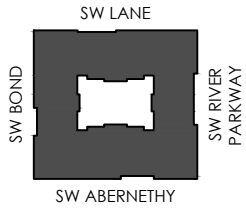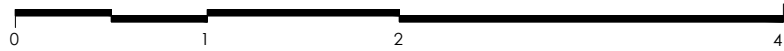


© 2020 HLR ARCHITECTS (INNER BLOCKS 42 & 45)

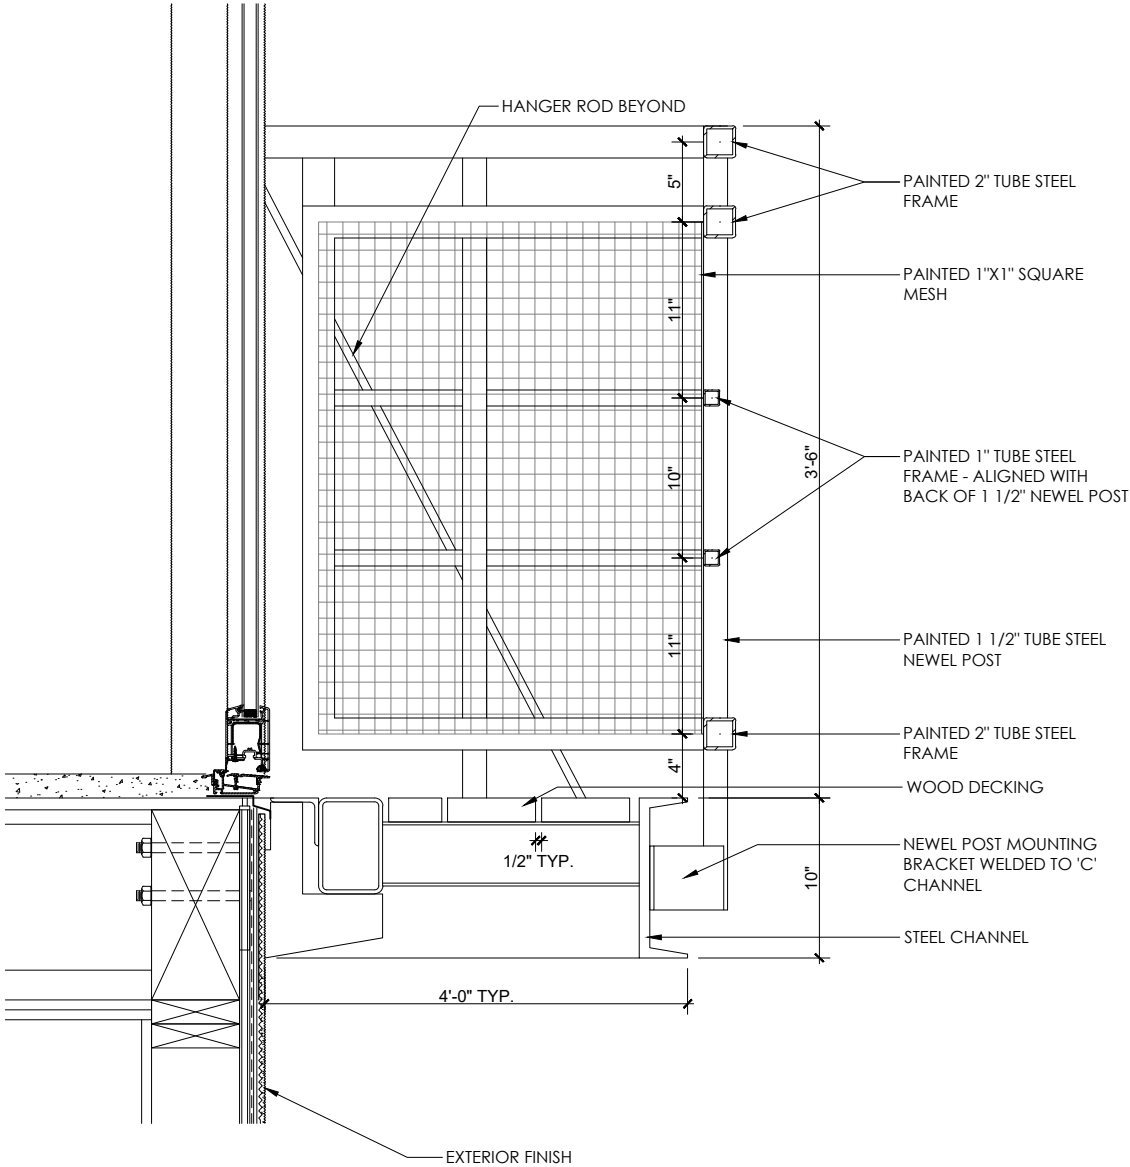


21 TYPICAL BALCONY RAILING DETAIL


NOTE:  
ALL PAINTED STEEL ON RAILINGS AND PATIOS TO BE GALVANIZED

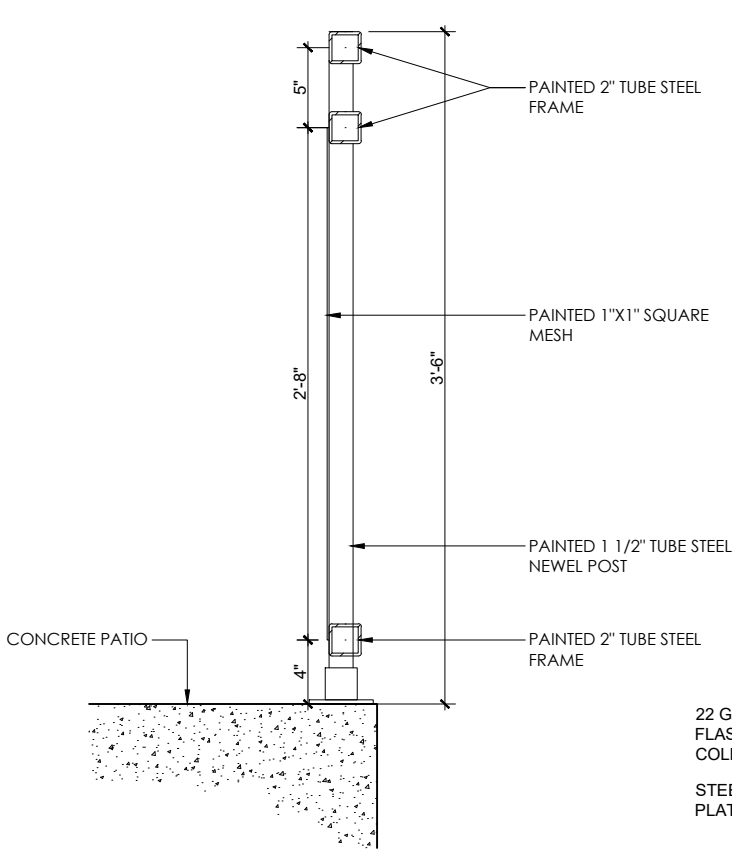


24 TYPICAL PATIO RAILING DETAIL

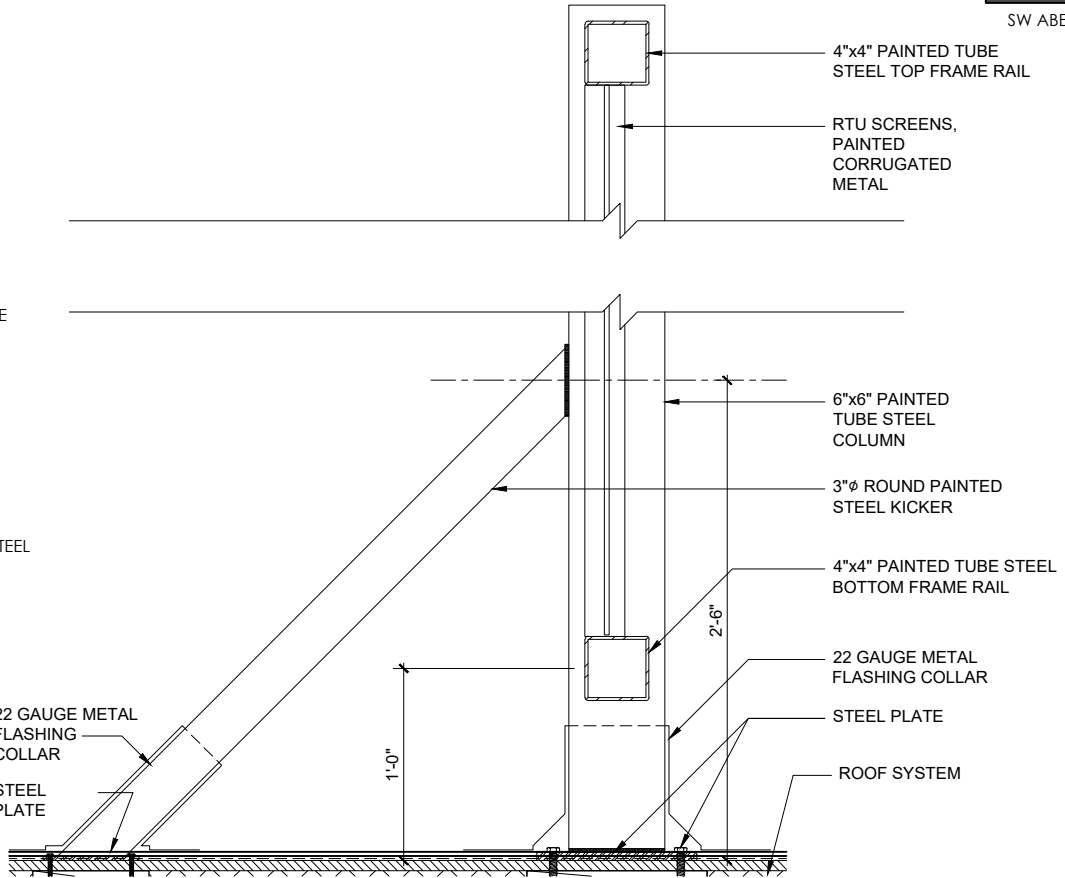

23 ROOF SCREENING DETAIL

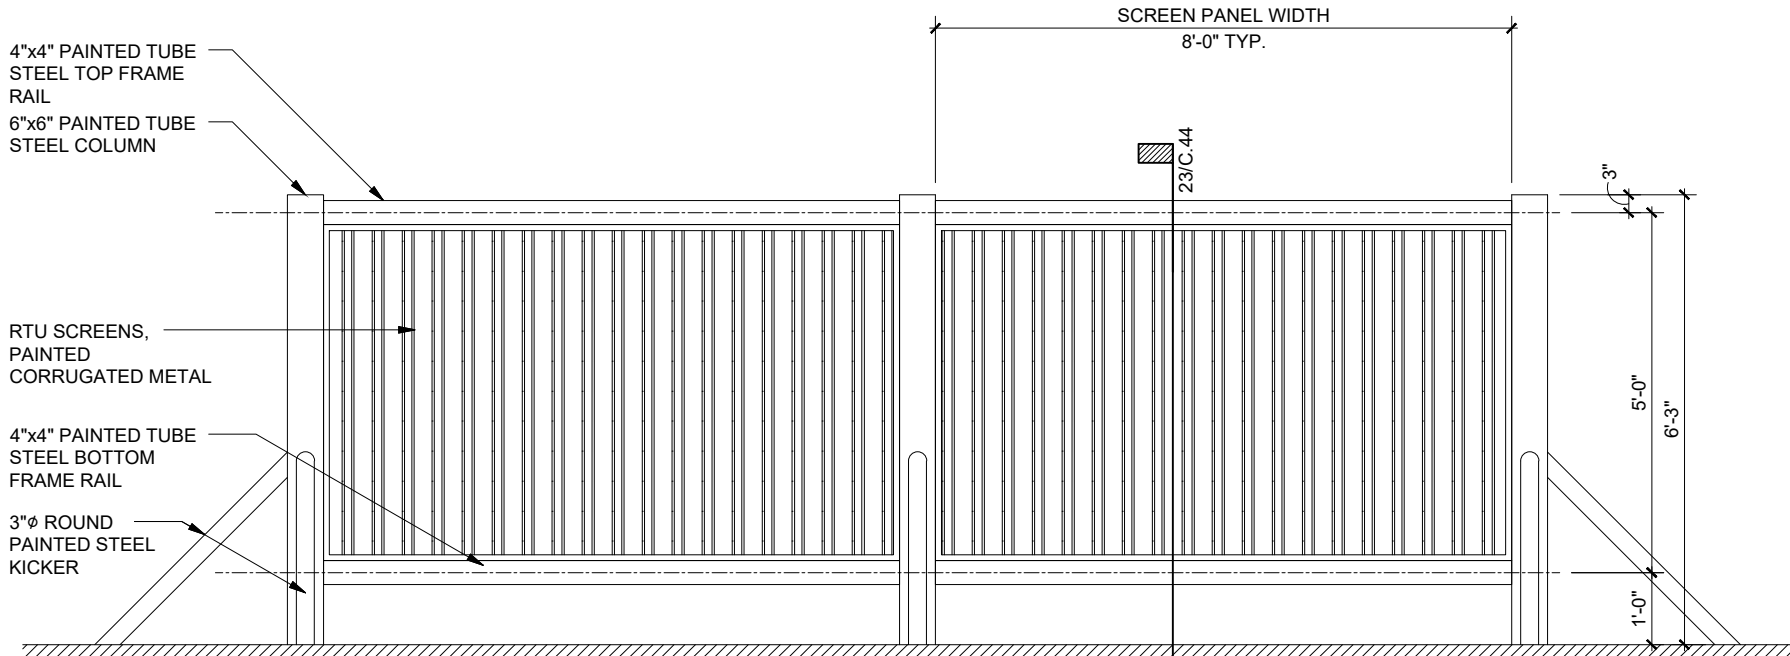

22 TYPICAL ROOF SCREENING SYSTEM - SCALE: 3/8" = 1'-0"

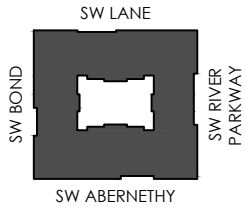



LIGHTING LEGEND

- R.O.W. STREET LIGHTING- REFERENCE CIVIL DRAWINGS FOR SPECIFICATIONS



① R.O.W. STREET LIGHT





② ENRICHED PAVEMENT AND FORM LINED PLANTERS



③ BRIDGES



④ PATIO CONNECTION

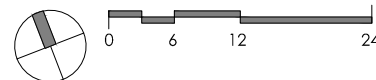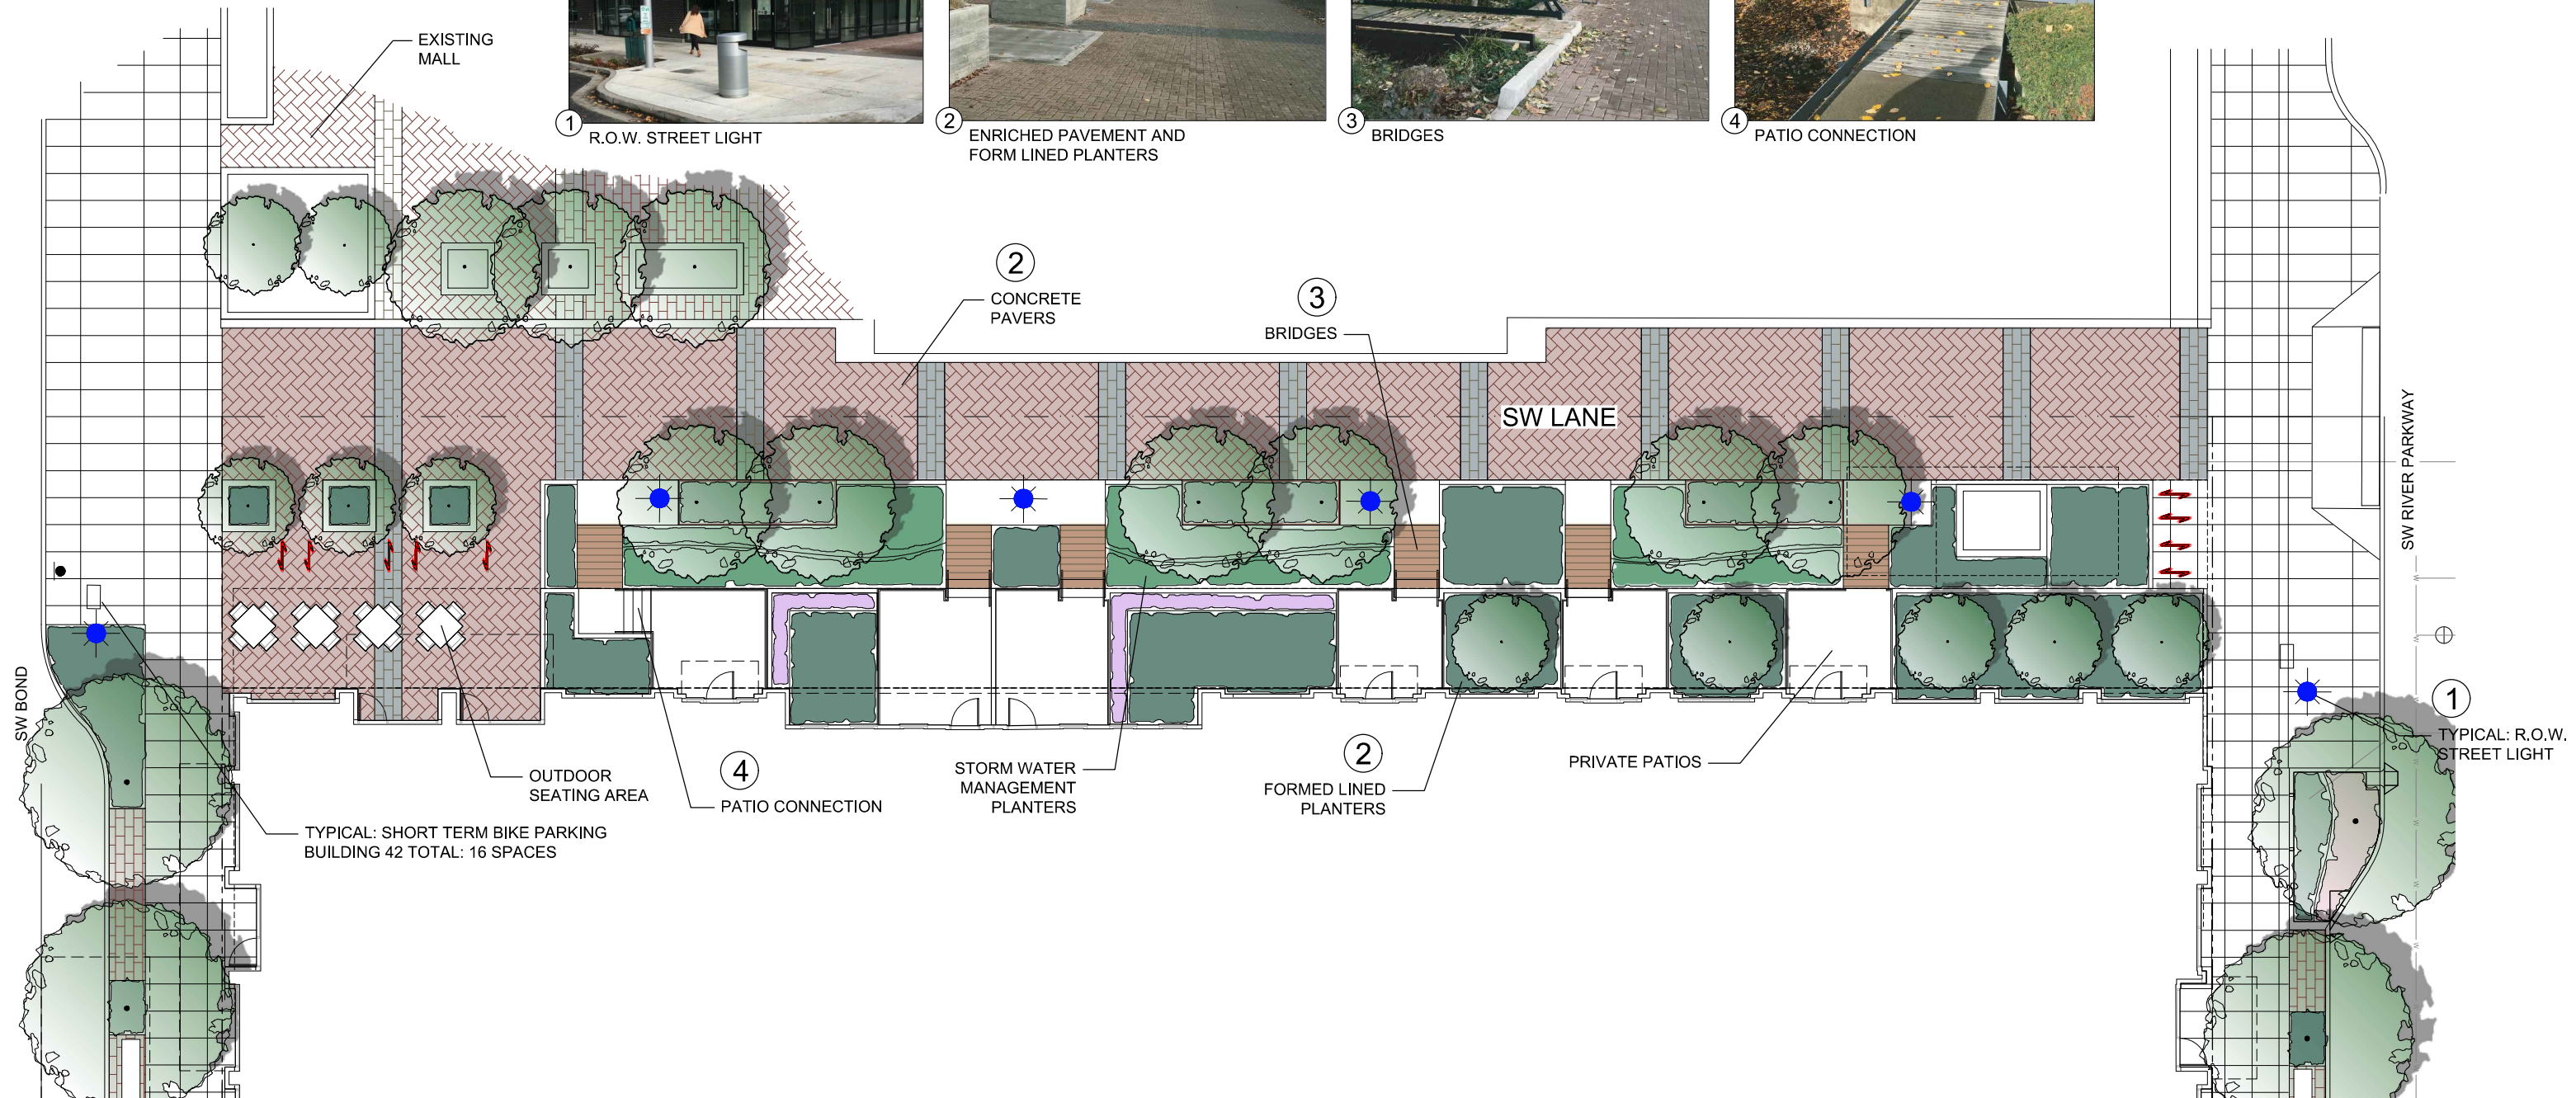

# BLOCK 42 LANE STREET ENLARGEMENT / LIGHTING PLAN

LAND USE REVIEW # (LU-20-102914 DZM GW) EXHIBIT C.239



LIGHTING LEGEND

- R.O.W. STREET LIGHTING- REFERENCE CIVIL DRAWINGS FOR SPECIFICATIONS

