



City of Portland, Oregon - Bureau of Development Services

1900 SW Fourth Avenue • Portland, Oregon 97201 | 503-823-7300 | www.portlandoregon.gov/bds



Facility Permit Program Revision Submittal Requirements and Application

A Permit Revision is required when there are proposed changes to the project after the permit has been issued. This may arise due to discrepancies between the city-approved permit drawings and actual field conditions, or the customer has changed their mind about an aspect of the project. In all cases, a revision to the existing permit must be submitted, reviewed and approved.

Applicants will provide:

- A copy of this application
- Three (3) sets of plans that clearly reflect the proposed change(s).
Drawings and calculations must be stamped and signed by the Architect and/or the Engineer of Record, if applicable.
- Two (2) sets of calculations, if applicable
- Inspector's correction notice, if revision is due to an inspection correction

Contact Information:

Contact name Nicholas Sukkau
 Address 501 N Dixon St.
 City Portland State OR Zip Code 97227
 Phone 503916-3195 Email nsukkau@pps.net
 Value of revision \$0 Issued FPP building permit # 20-143852-000-00-FA
 Job site address 5800 SE Division St, Portland, OR 97206

Description of revision:

Removed the requirements for special inspections, per OSSC Section 1704.2, Exception No. 1, due to the minor nature of the construction. Revised connection of brace to show framing into wood wall (type of existing construction). Removed references to existing masonry and epoxy anchors, as existing construction was found to be wood not masonry.

Helpful Information:


Bureau of Development Services
 City of Portland, Oregon
 1900 SW 4th Avenue, Portland, OR 97201
 www.portlandoregon.gov/bds

Submit your plans in person to:


Development Services Center (DSC),
 Second Floor, Permitting Services.
 For Hours Call 503-823-7310, select option 1

Important Telephone Numbers:


BDS main number.....503-823-7300
 DSC automated information line503-823-7310
 Facility Permit Program.....503-823-5996
 City of Portland TTY.....503-823-6868

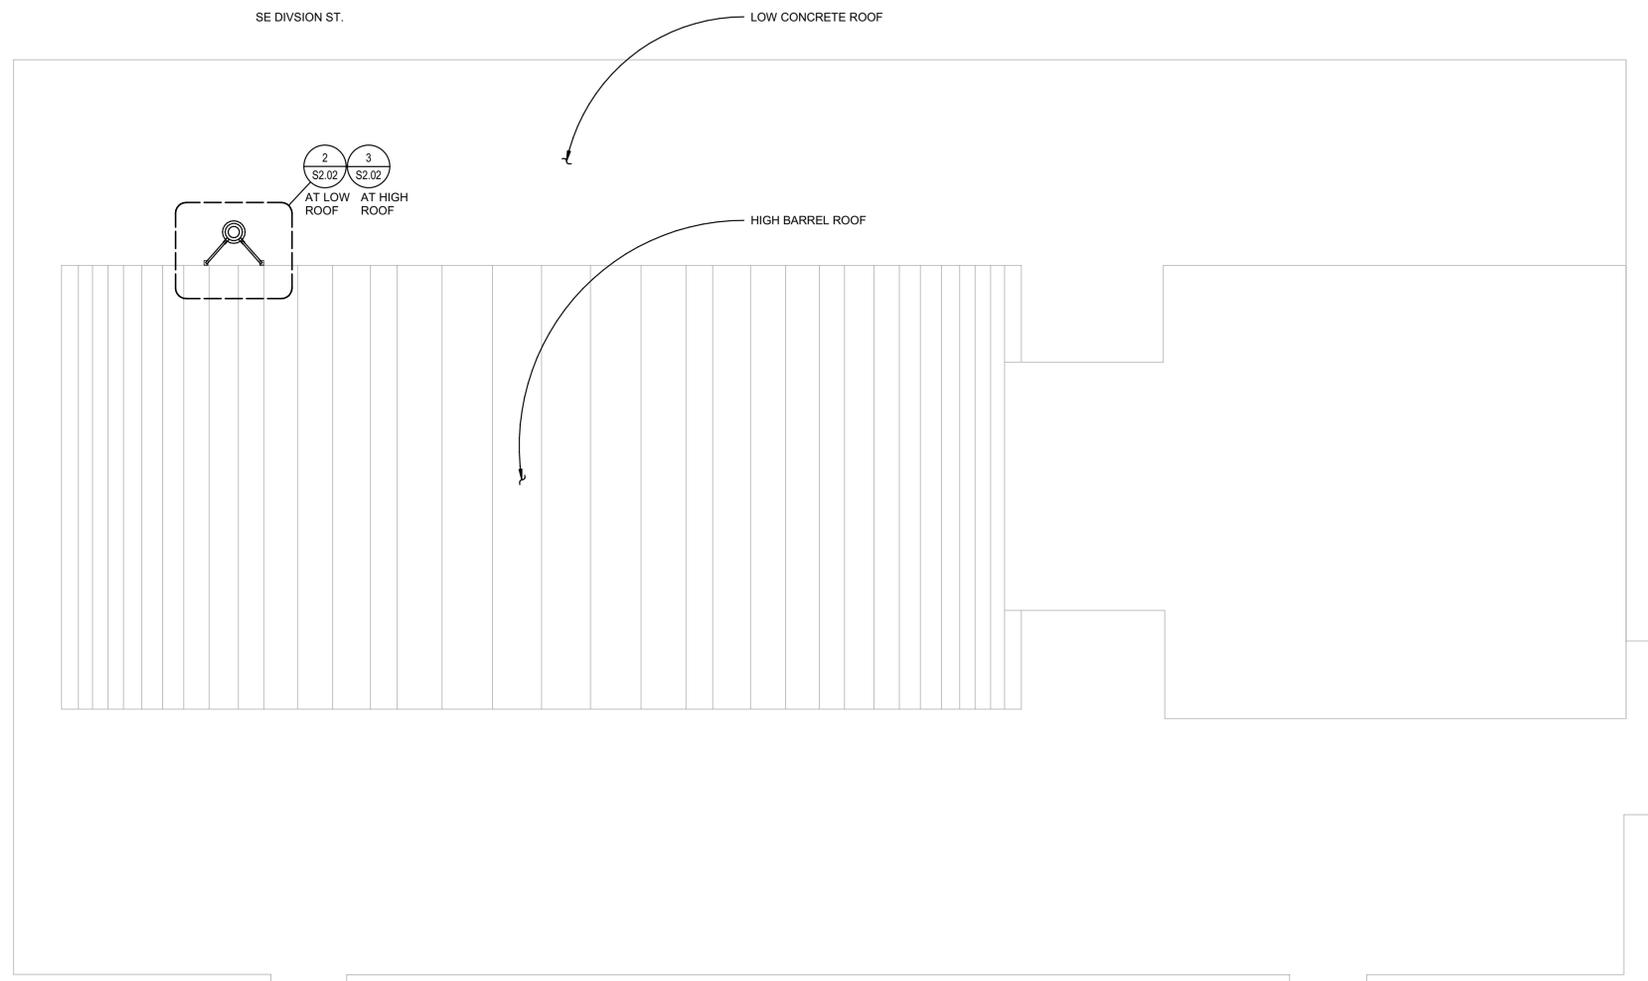

1 ROOF PLAN - STRUCTURE
3/32" = 1'-0"

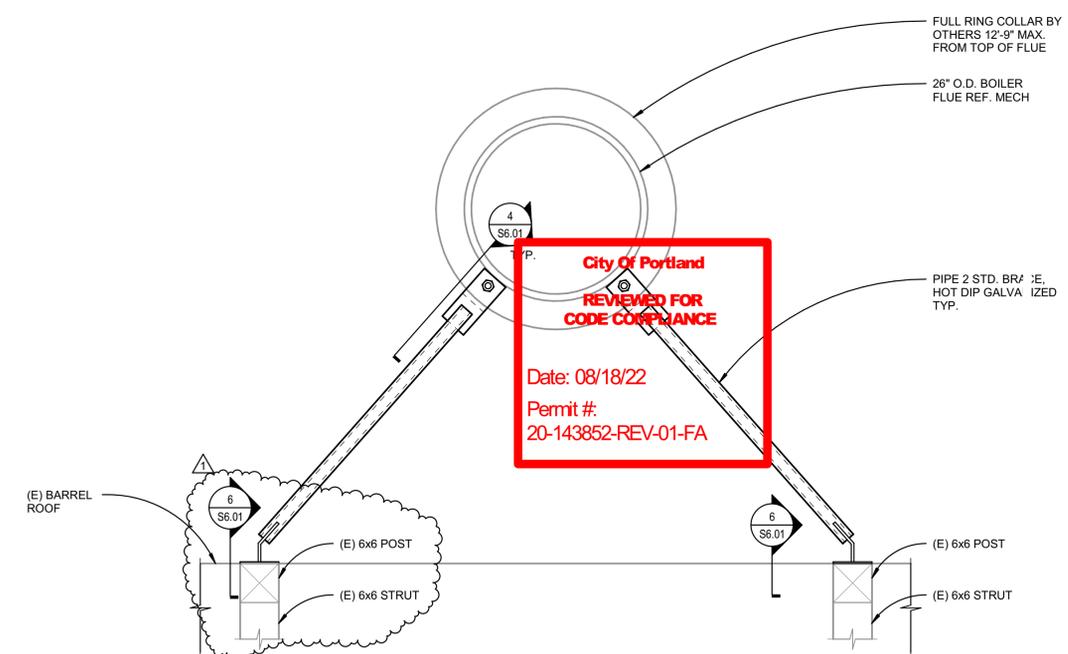

3 HIGH ROOF PARTIAL PLAN
1" = 1'-0"

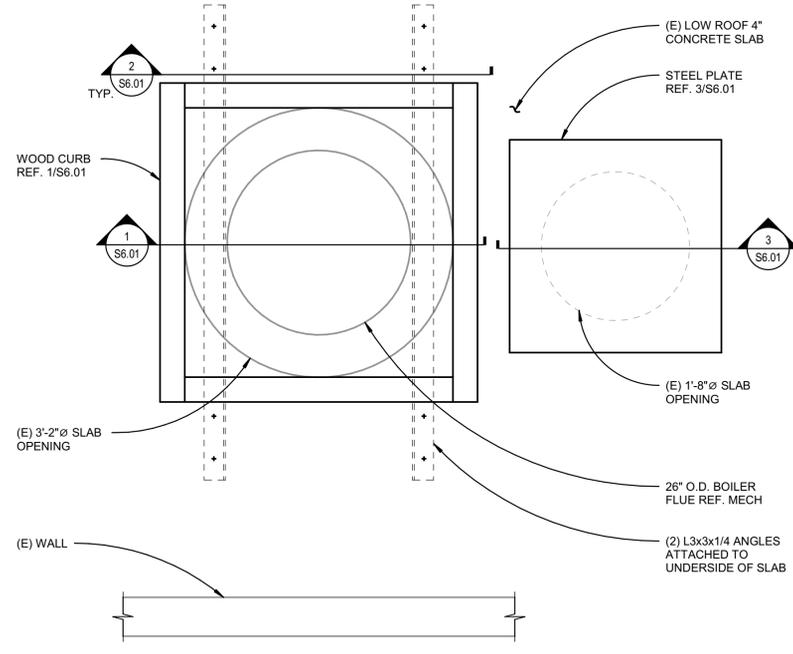

2 LOW ROOF PARTIAL PLAN
1" = 1'-0"

City of Portland
 REVIEWED FOR
 CODE COMPLIANCE
 Date: 08/18/22
 Permit #:
 20-143852-REV-01-FA



503 Dixon Street
Portland, Oregon 97227
T (503) 916 3778



522 SW 5TH AVE #1500
Portland, Oregon 97204
T (503) 226 2821

ARCHITECT
FFA ARCHITECTURE + INTERIORS
520 SW YAMHILL ST #900
Portland, Oregon 97204
T (503) 222 1661

STRUCTURAL ENGINEER
KPF
111 SW 5TH AVE #2500
Portland, Oregon 97204
T (503) 764 0526

Client: **PORTLAND PUBLIC SCHOOLS**
5800 SE Division St, Portland, OR 97206

Project Title: **ATKINSON SCHOOL
BOILER
FLUE REPLACEMENT**

Stamp:



Rev #	Date
1	PERMIT REVISION 08/02/2022

100% CONSTRUCTION DOCUMENTS

Drawn By: AFV

Checked By: AL

Date: 05/01/2020

Project Number: 10021901058 R-2019

Sheet Title

**ROOF PLAN -
STRUCTURAL**

Sheet Number:

S2.02

