




APARTMENTS
SOUTH WATERFRONT

BLOCK **49**

COMMISSIONERS DESIGN REVIEW PACKET
LU 07-15388O DZM, AD
NOVEMBER 07, 2007

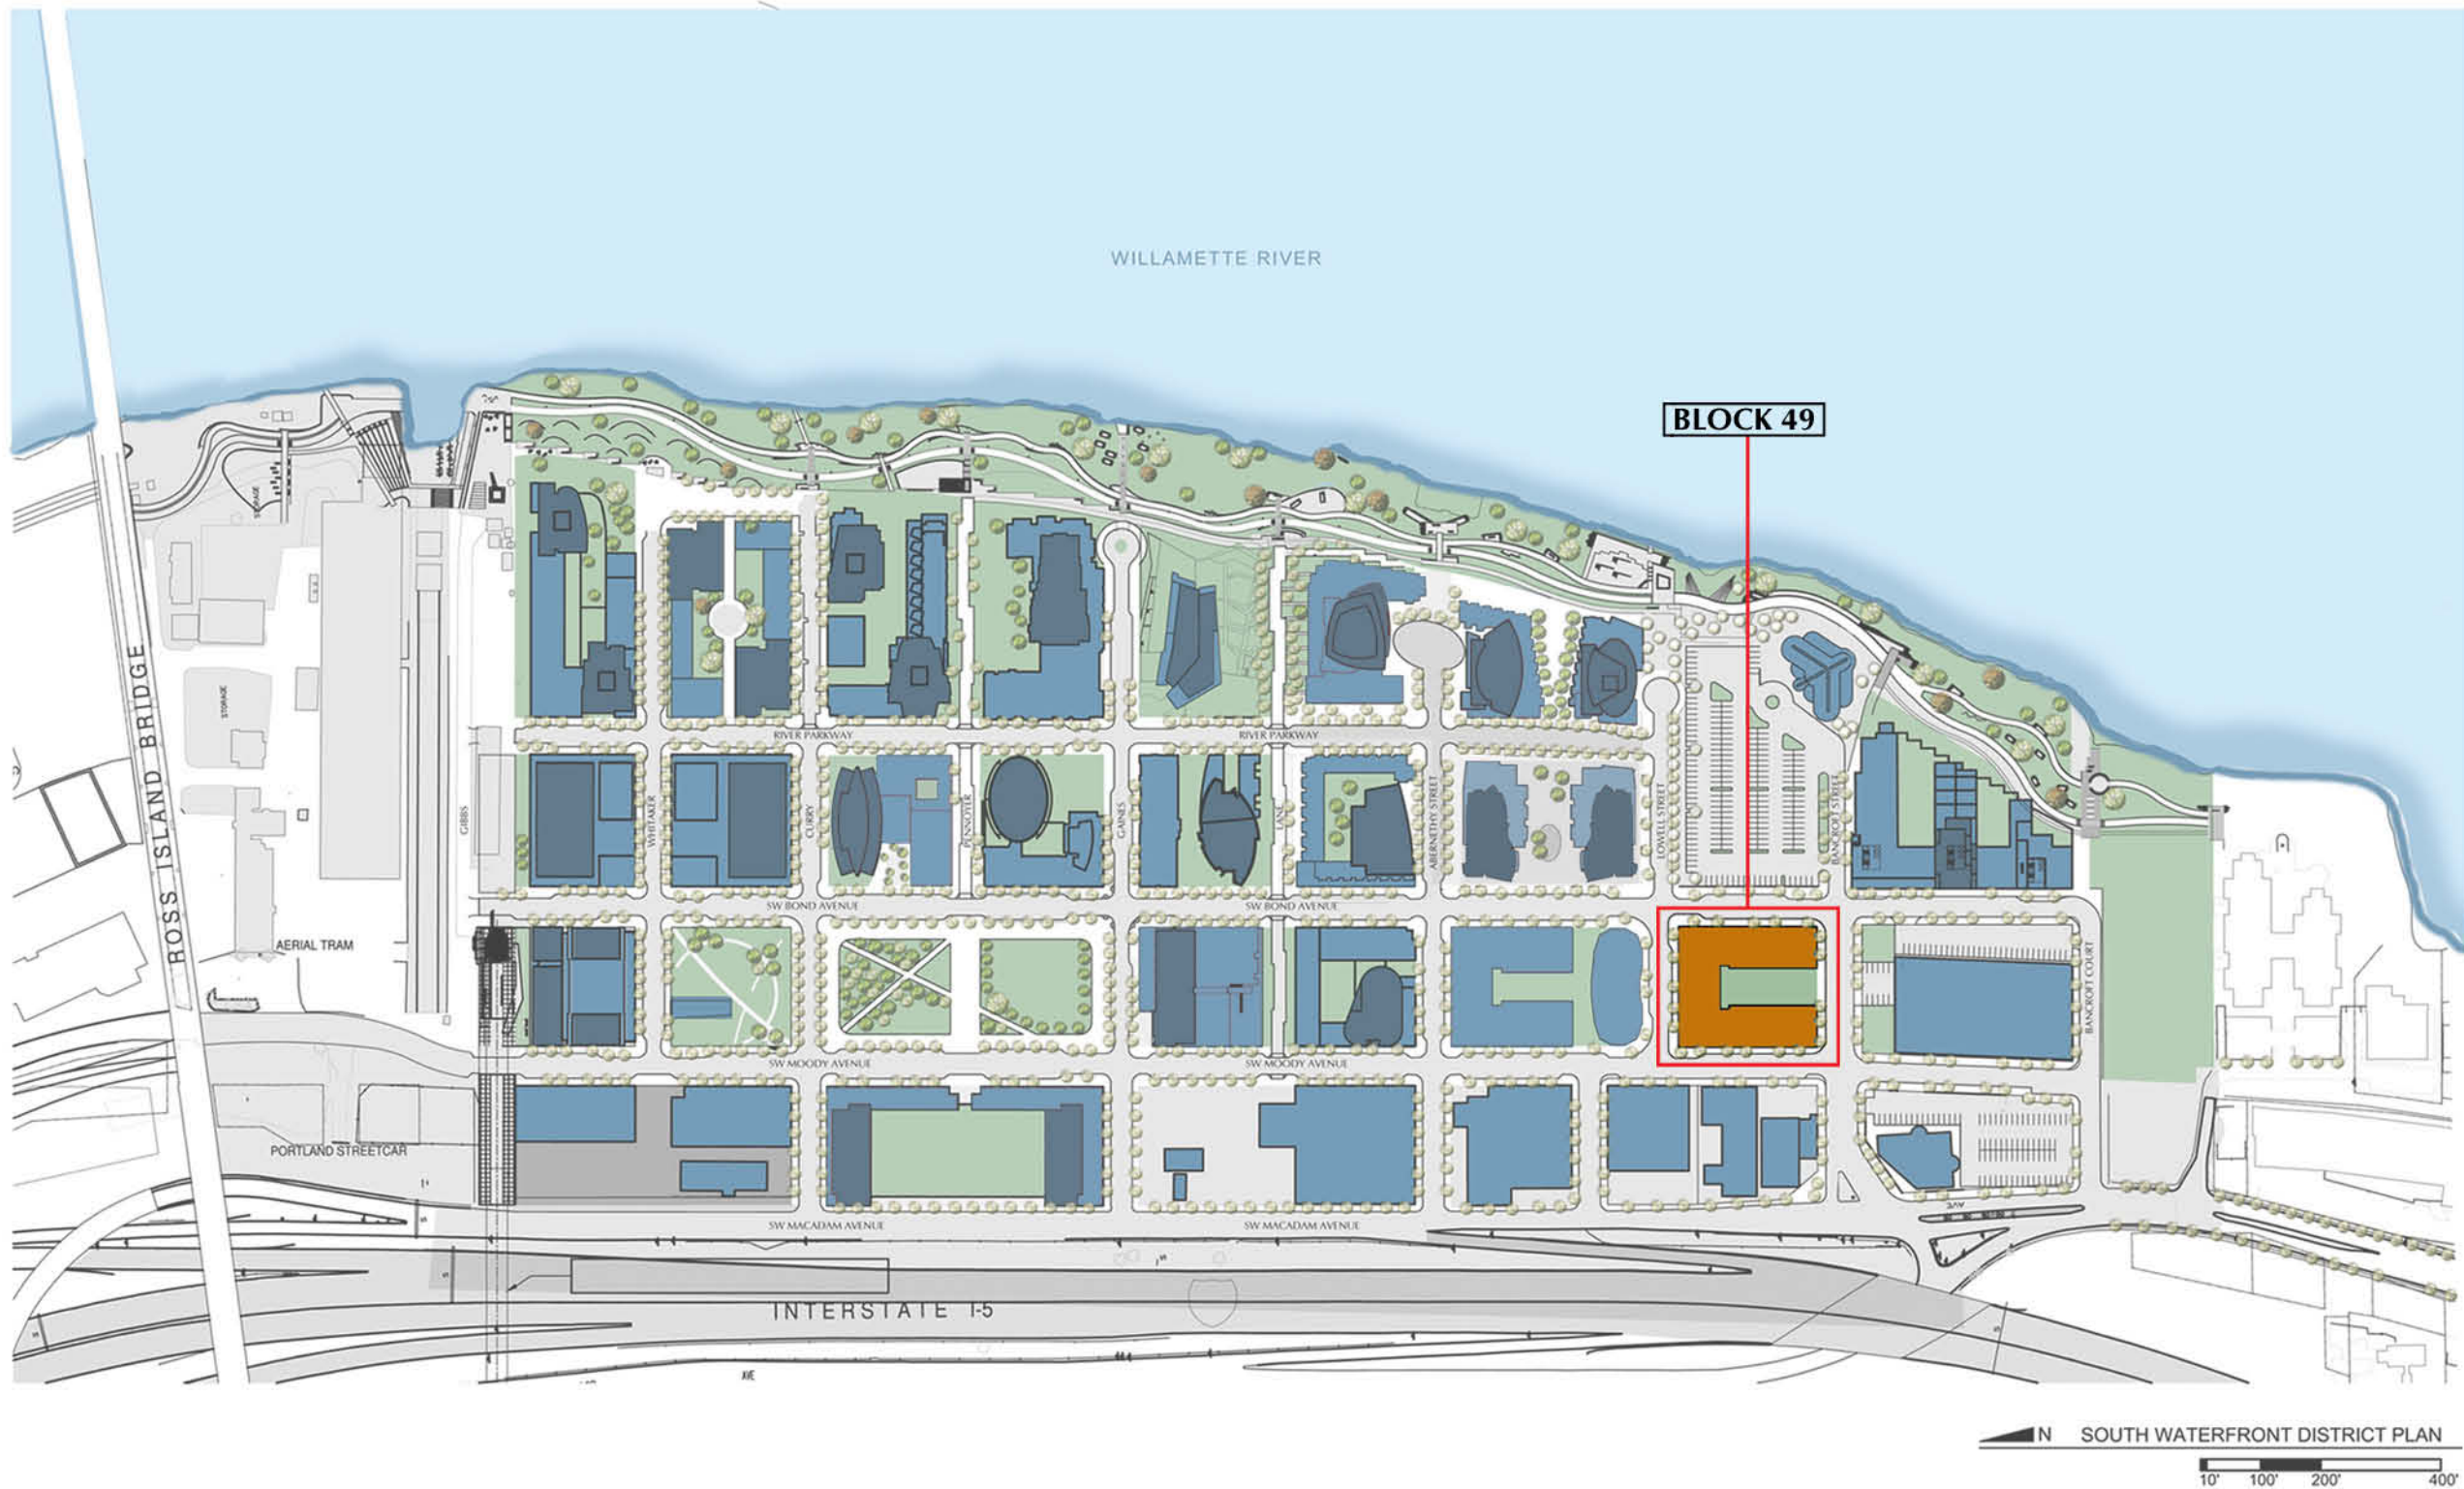

SOUTH WATERFRONT DISTRICT MASTERPLAN






RECH DEVELOPMENT
ANKROM MOISAN ARCHITECTS
C.18R
GROUND FLOOR PLAN
SCALE: 1/32" = 1'-0"

APARTMENTS
SOUTHWATERFRONT
BLOCK 49
COMMISSIONERS DESIGN REVIEW PACKET
LU 07-153880 DZM, AD
NOVEMBER 07, 2007

LEVEL P1 PARKING = 114
GROUND FLOOR PARKING = 50
TOTAL PARKING = 164

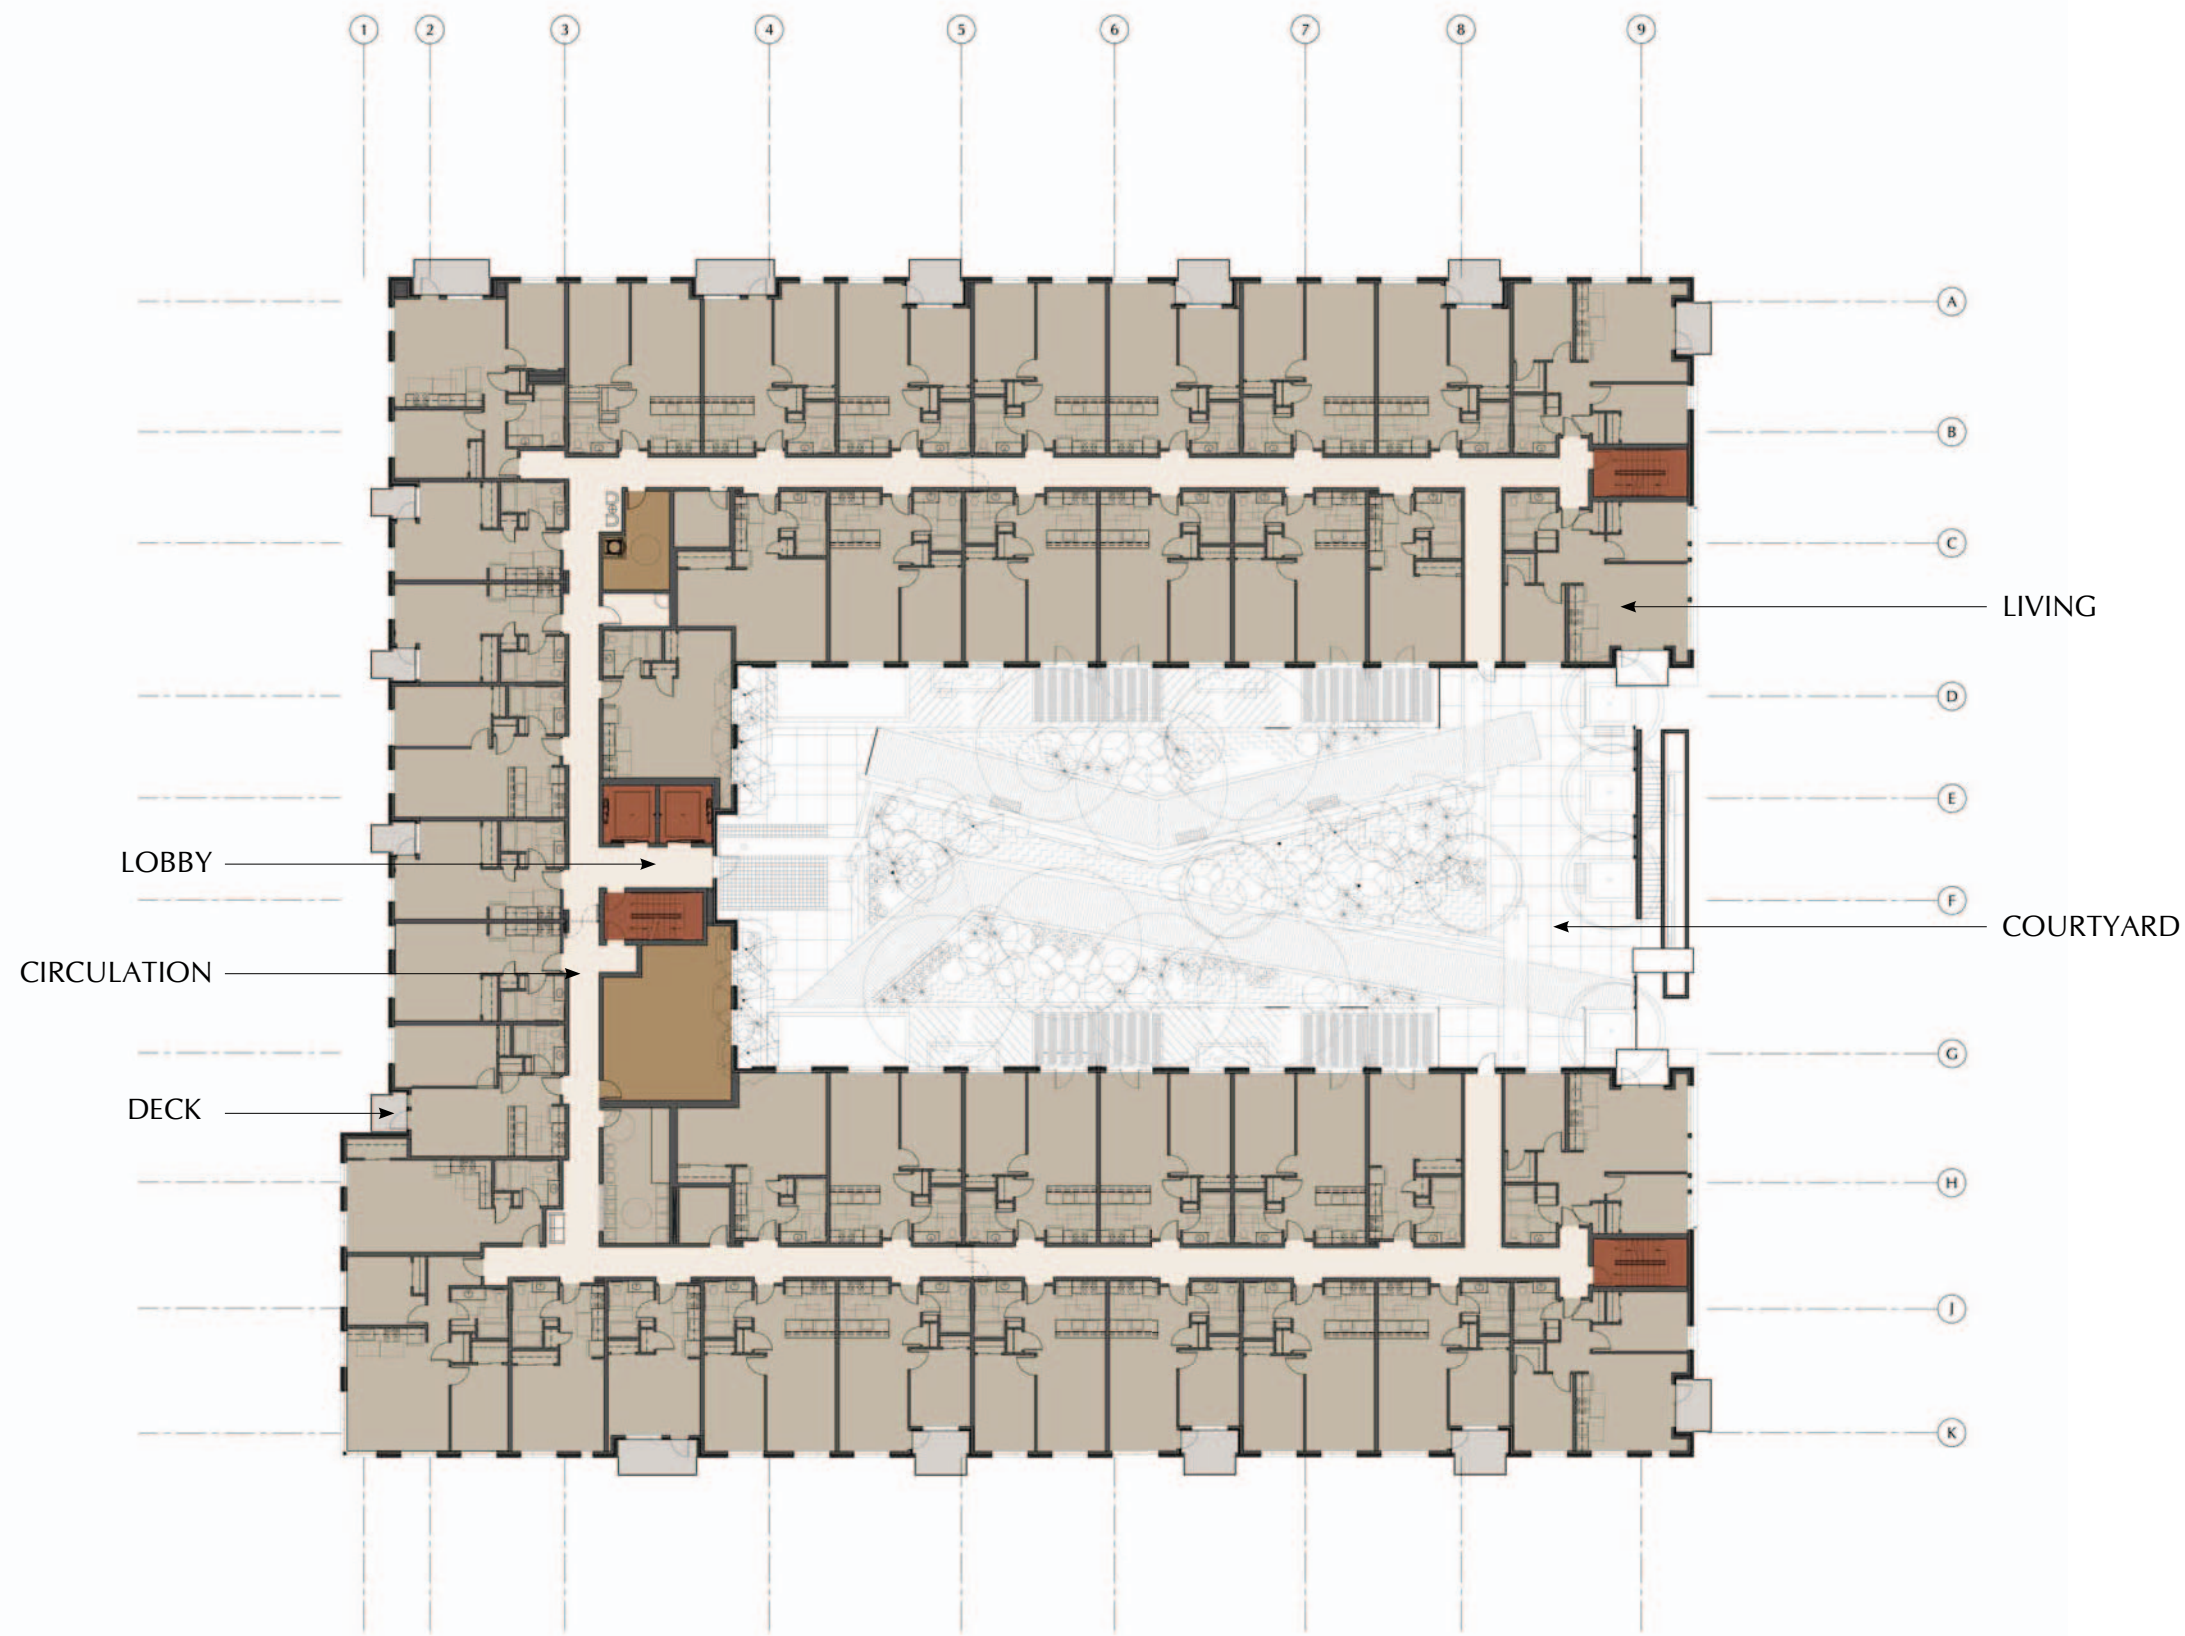





APARTMENTS
SOUTHWATERFRONT

BLOCK 49

COMMISSIONERS DESIGN REVIEW PACKET
LU 07-153880 DZM, AD
NOVEMBER 07, 2007

NORTHWEST CORNER
PERSPECTIVE

C.45

REACH DEVELOPMENT
ANKROM MOISAN ARCHITECTS



APARTMENTS
SOUTHWATERFRONT

BLOCK 49

COMMISSIONERS DESIGN REVIEW PACKET
LU 07-153880 DZM, AD
NOVEMBER 07, 2007

PERSPECTIVE VIEW AT
SW BANCROFT ST

C.35

REACH DEVELOPMENT
ANKROM MOISAN ARCHITECTS



APARTMENTS
SOUTHWATERFRONT

BLOCK 49

COMMISSIONERS DESIGN REVIEW PACKET
LU 07-153880 DZM, AD
NOVEMBER 07, 2007

SW LOWELL STREET
PERSPECTIVES

C.47

REACH DEVELOPMENT
ANKROM MOISAN ARCHITECTS