


WHITEWOOD RESIDENTIAL CARE FACILITY



46 ROOMS



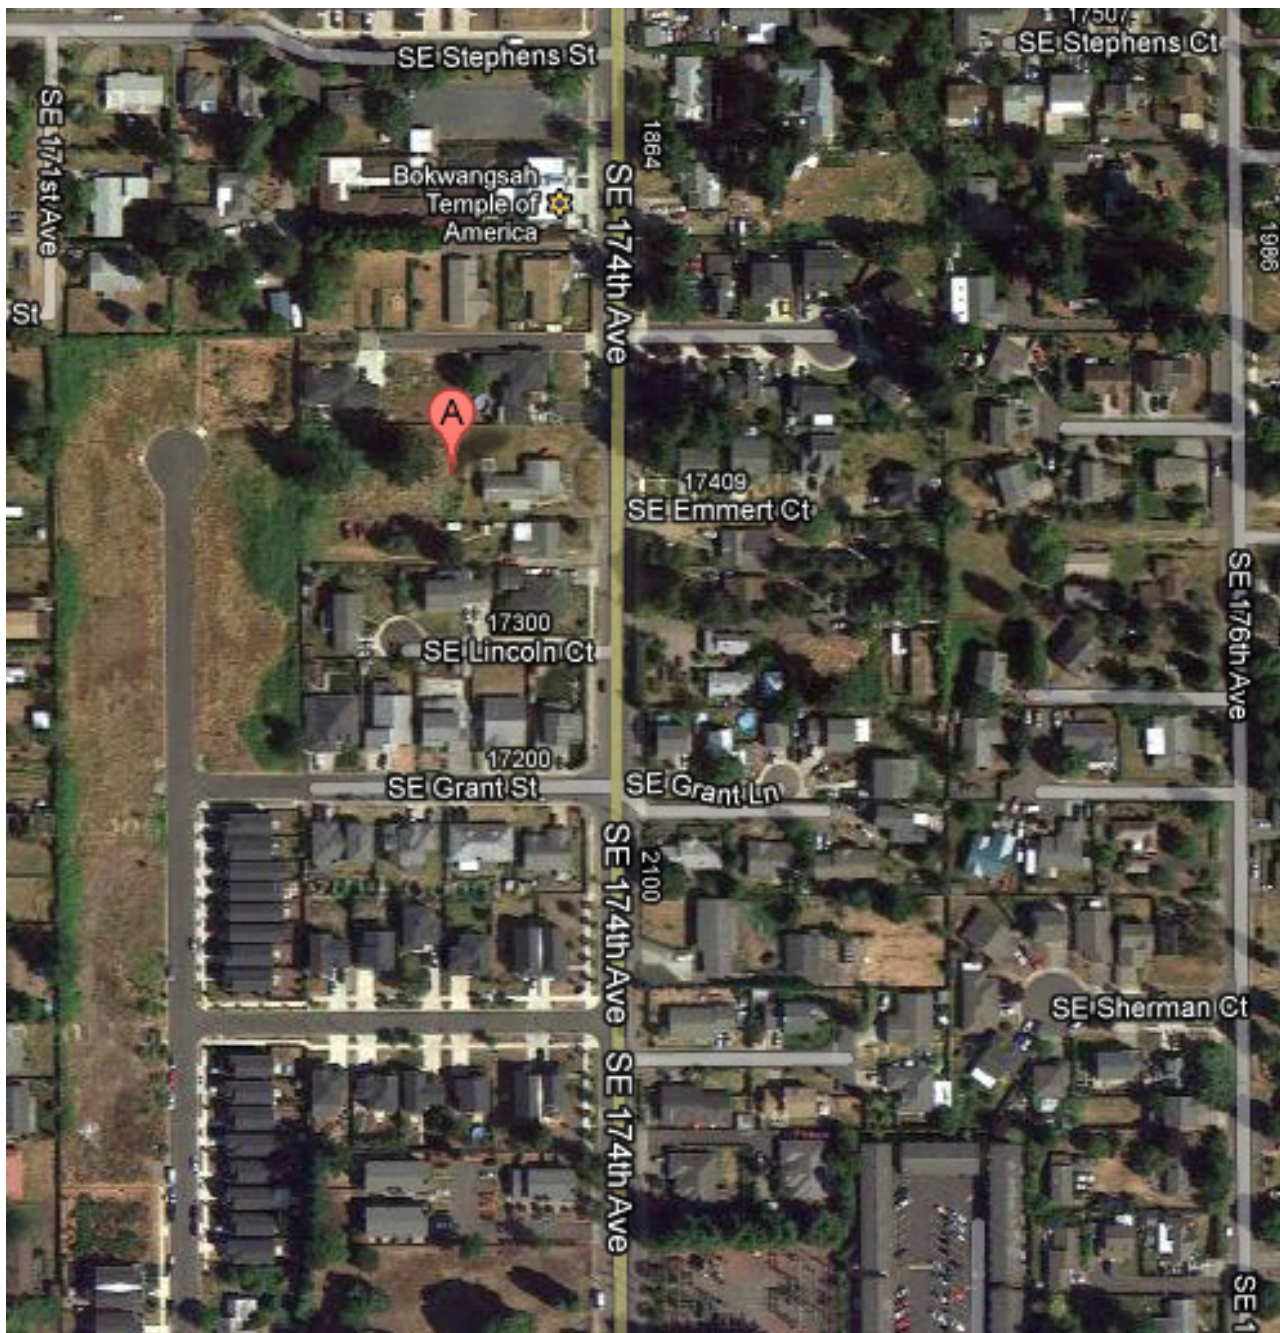







ROOF PITCH REDUCED

10¹ SETBACK

NOTE: PROVIDE GROUND COVER
PLANTS / SHRUBS THROUGHOUT
MULCHED AREAS. (SEE PLANT SCHEDULE
FOR PLANT TYPES)

SE 174TH AVENUE

-1946"


HEDGE TO BE PLANTED @ 12
HEIGHT & MATURE TO MIN. 1
FOR L3 LANDSCAPE BUFFER


LANDSCAPE PLAN
SCALE: 3/32" = 1'-0"

10! SETBACK

- HEDGE AROUND PERIMETER
TO BE PLANTED @ 12' HEIGHT
& MATURE TO 18'



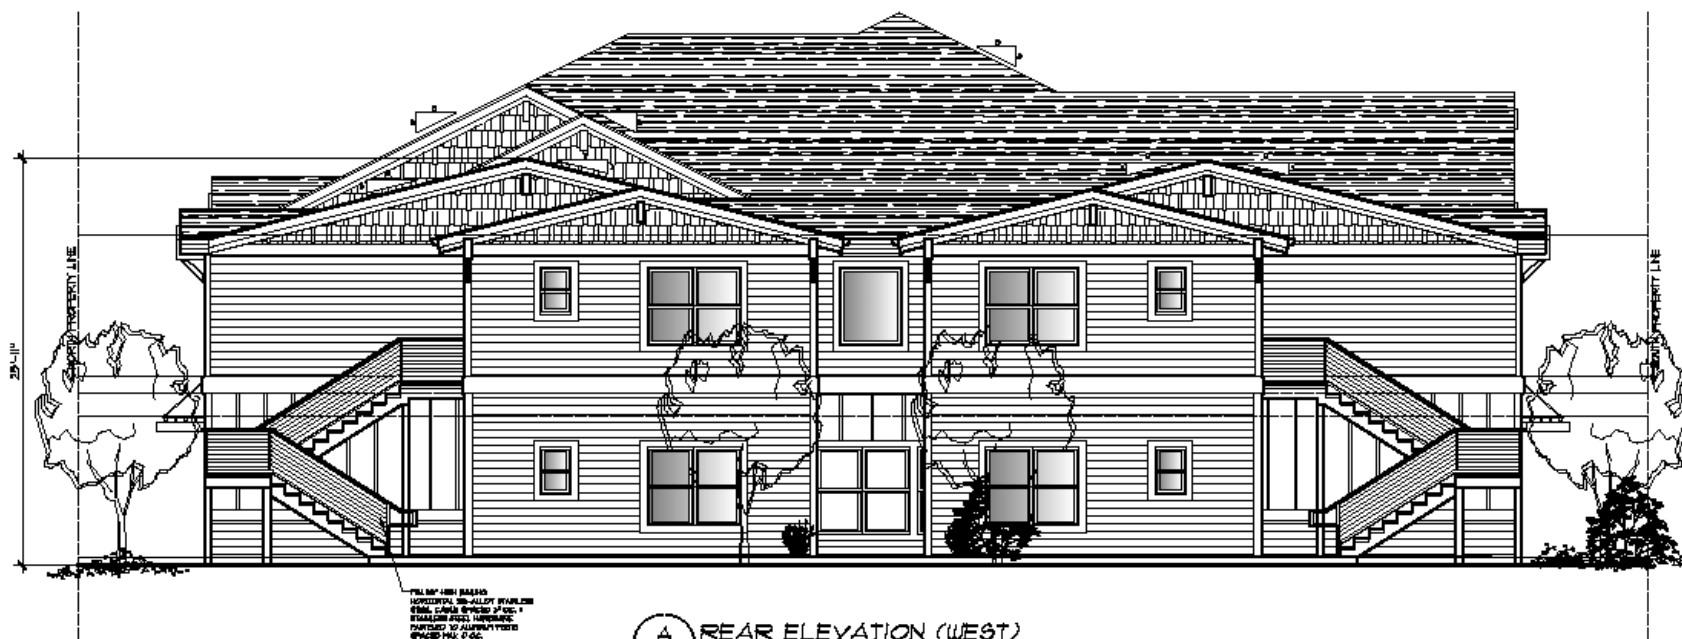

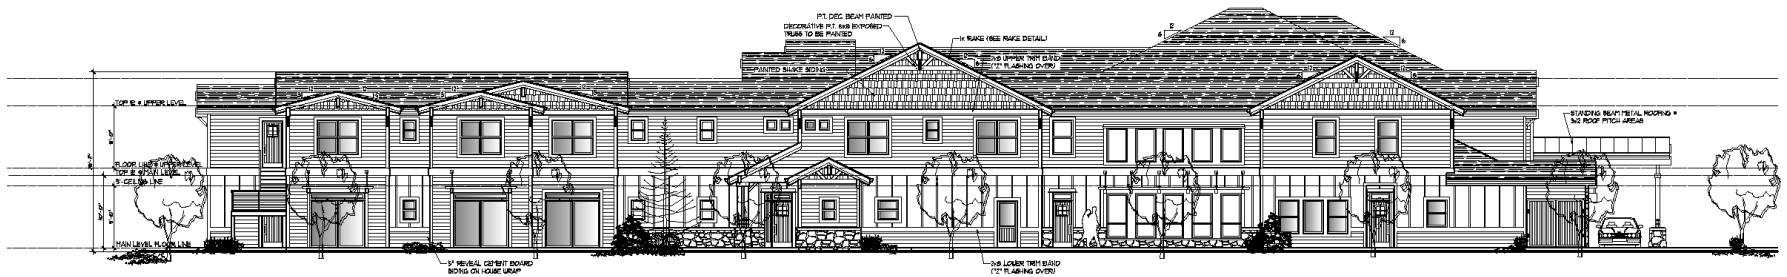

B LEFT SIDE ELEVATION (SOUTH)
 403 SCALE: 1/8" = 1'-0"

