



City of Portland, Oregon - Bureau of Development Services

1900 SW Fourth Avenue • Portland, Oregon 97201 • 503-823-7300 • www.portlandoregon.gov/bds



Sign Permit Application

Permit number 12-149504SG

FOR INTAKE, STAFF USE ONLY

Application date _____ Other inspections _____
 Issued date _____ Map zone _____ Applicable zone CG
 Approved by [Signature] Overlay zone _____
 Structural engineer's approval _____ Plan / historic district _____

APPLICANT: Complete all sections below that apply to the project. Please print legibly.

Installation address 8001 SE Powell Blvd ste 0 97206 Property tax account # _____

Business name A+ Academy

Legal owner of sign Selma Li

Address of sign owner 8001 SE Powell Blvd ste 0 Portland 97206

Property owner name ELLIOT Associate 97232

Address 901 NE Glisan St Portland, OR 97232

Sign contractor name The Green Signs Construction contractors board # 194354

Address 18683 SW TV Hwy Aloha, OR 97006

Day Phone 503 442 0193 FAX _____ email thegreensigns@gmail.com

For electric signs


Electrician's name Dale Blake Electrician's license # 191083

Which of the following best describes the proposed work?

- New sign
- Alteration to existing sign
- Addition to an existing sign, size increased by _____%
- New awning
- Addition to existing awning
- Addition of a sign to existing awning

Type of sign, check all that apply

- Freestanding
- Sign on awning
- Painted wall/adhered
- Other _____
- Monument
- Fascia sign, over 400 lbs.
- Pitched roof
- Projecting
- Fascia sign 400 lbs. or less
- Sign on marquee
- Sign attached to canopy

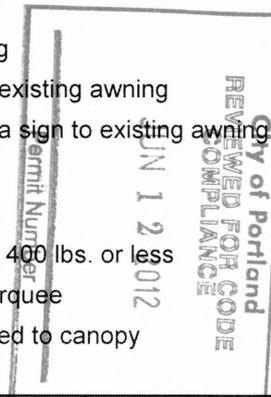

Proposed sign dimensions

width of sign face	height of sign face	overall sign height	depth of fascia sign	total area of sign
<u>16</u> ft.	ft.	<u>3</u> ft.	<u>5</u> in.	<u>48</u> sq. ft.

- [Y] [N] Do you have permission of the property owner to erect this sign?
- [Y] [N] Changing image features? If yes, area of change _____ sq.ft. [Y] [N] Illuminated?
- [Y] [N] Complete listing of existing signs attached. Required, a complete listing including type and size area.
- [Y] [N] Site plan attached. If a site plan is required it must show size and location of existing signs, for site plan requirements see the Sign Permit Program Guide.


Applicant's signature _____

Applicant's name, printed Joe Lee Applicants phone # 503 442 0193

2

12-14950456

Store front area - 870sf
sign area - 48sf

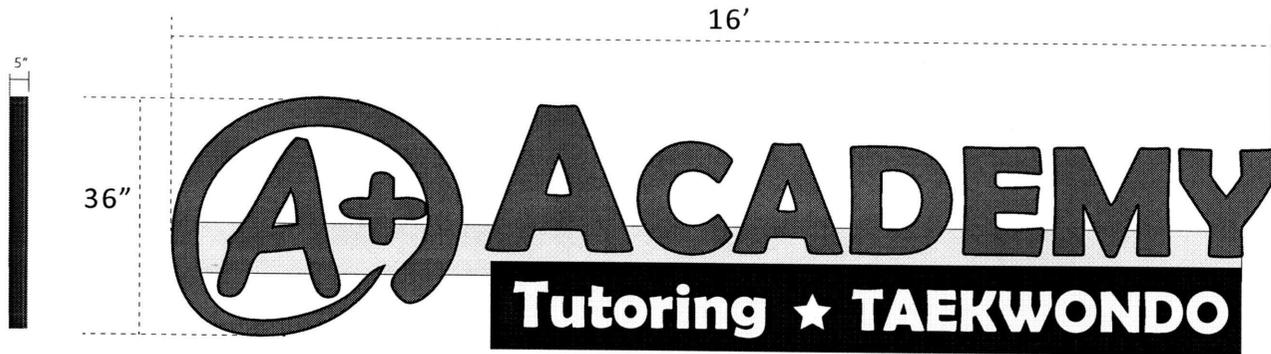

Red Face Acrylic color, Black Trim color, Black Return color, 8" depth Raceway

A WALL DISPLAY
Scale: 1/2" = 1'-0"

City of Portland
REVIEWED FOR CODE
COMPLIANCE

JUN 12 2012

Permit Number

Channel Letters and Channel Wrap

Face lit.

Install New One(1) sets of internally illuminated channel letters on Raceway.

'A+ Academy' Channel Letter

Front Illuminated single stroke LED Channel Letter Wrap -
1/8" White Acrylic Faces with 3/4" Trim Cap, 1 Stroke LED, 5" Deep
.040 Returns, .063 White Backs, Pre-wired with 1/4" Riv Nuts, Threaded Rod
Letter Sizes: 36" Height, 16" Length

'Tutoring Taekwondo' Channel Wrap

Front Illuminated single stroke LED Channel Letter Wrap -
1/8" White Acrylic Faces with 3/4" Trim Cap, 2 Stroke LED, 5" Deep .040 Returns,
.063 White Backs, Pre-wired with 1/4" Riv Nuts, Threaded Rod.
Channel Wrap Sizes: 14" Height, 114" Length

Installation

Wall Type: Dryvit.
Mounting: 3/8" Anchor bolts or appropriate hardware.
Transformers: Remote.
Primary: One(1) dedicated 120v/20amp circuit required.

Colors

- Red Acrylic Face
- Black Return & Trim
- Black vinyl on white Acrylic face



Existing



Proposed

GREEN SIGNS
18683 SW Tualatin Valley Hwy Aloha, OR 97006
503-442-0193

SALES PERSON	PROJECT NAME/JOB LOCATION	PAGE DESCRIPTION	CONTACT PERSON
Joe Lee	A+ Academy 82nd & Powell		Joe Lee 503-442-0193

APPROVAL
Client signature
Landlord signature

LED Channel Letters (Typical)

General Spec Sheet



- 8" depth Raceway mount to metal frame
- Standard 5" Deep Pan Channel Letters.
- LED Illumination.
- Remote Power Supplies.



City of Portland
REVIEWED FOR CODE
COMPLIANCE




JUN 12 2012

Permit Number

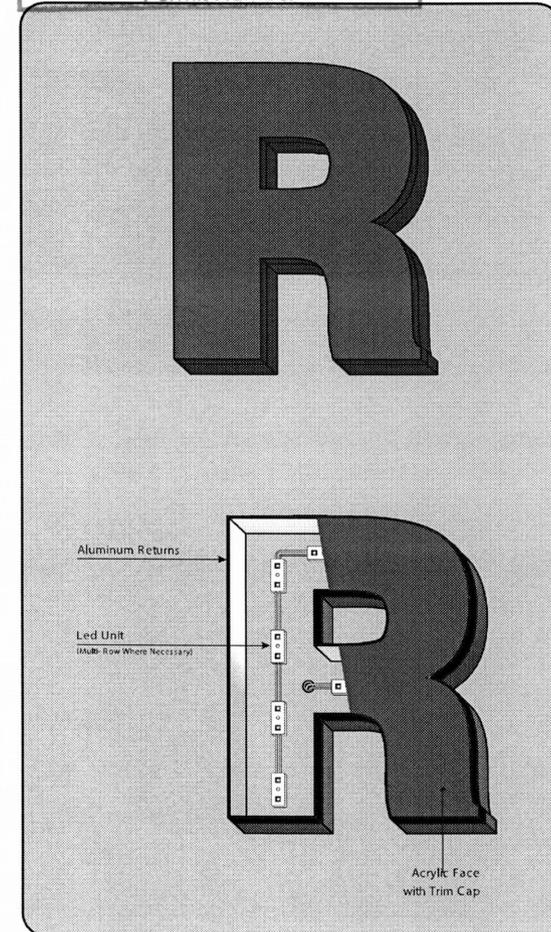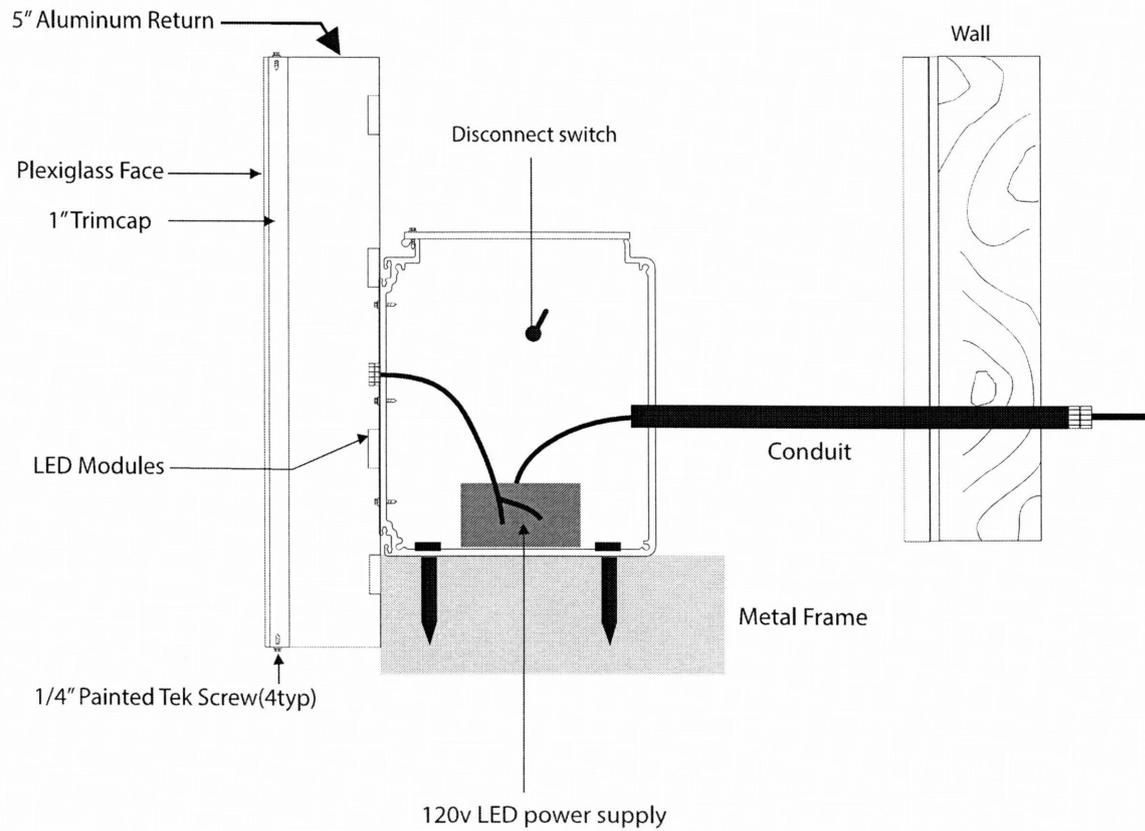

MOUNTING DETAIL

Scale: None

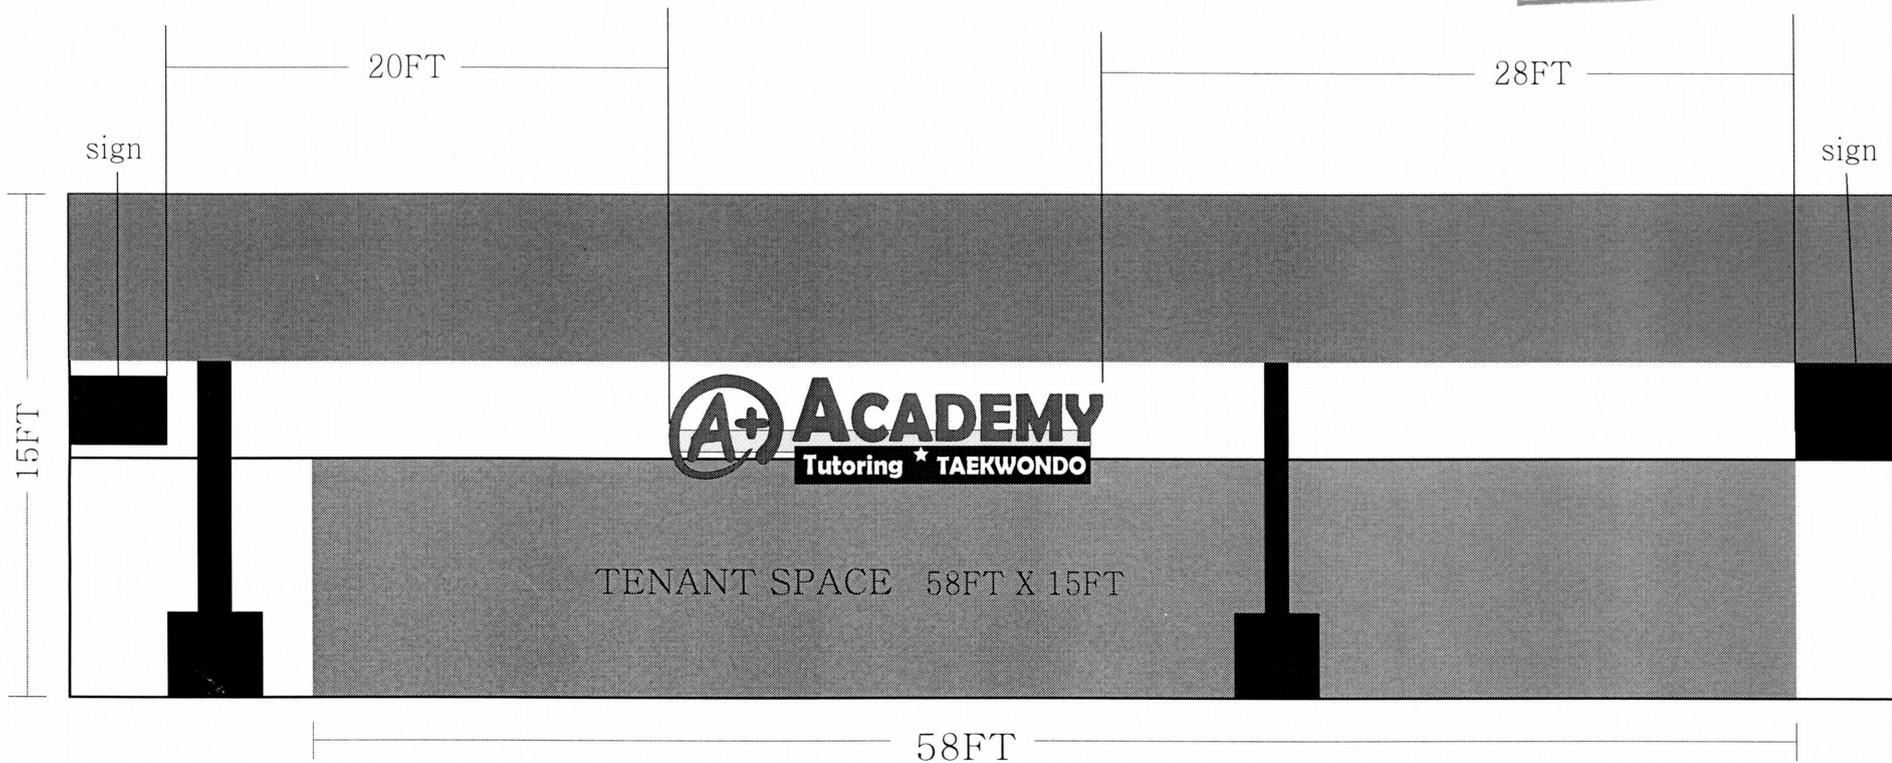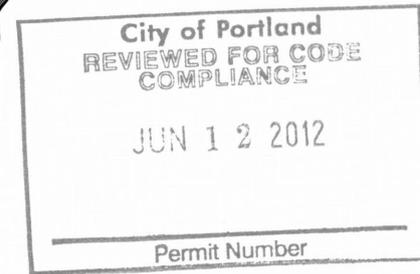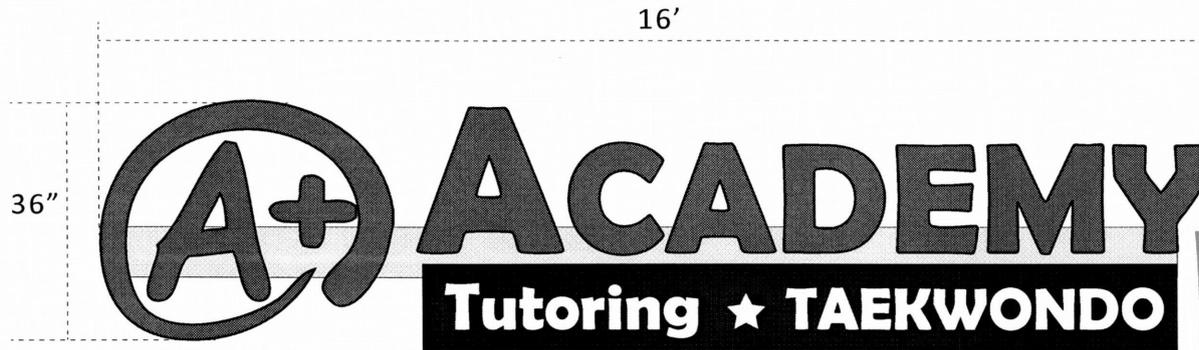

A+ ACADEMY 8001 SE Powell Blvd suite #0 Portland, OR 97206