

185962

PRELIMINARY REVIEW
3/7/2013

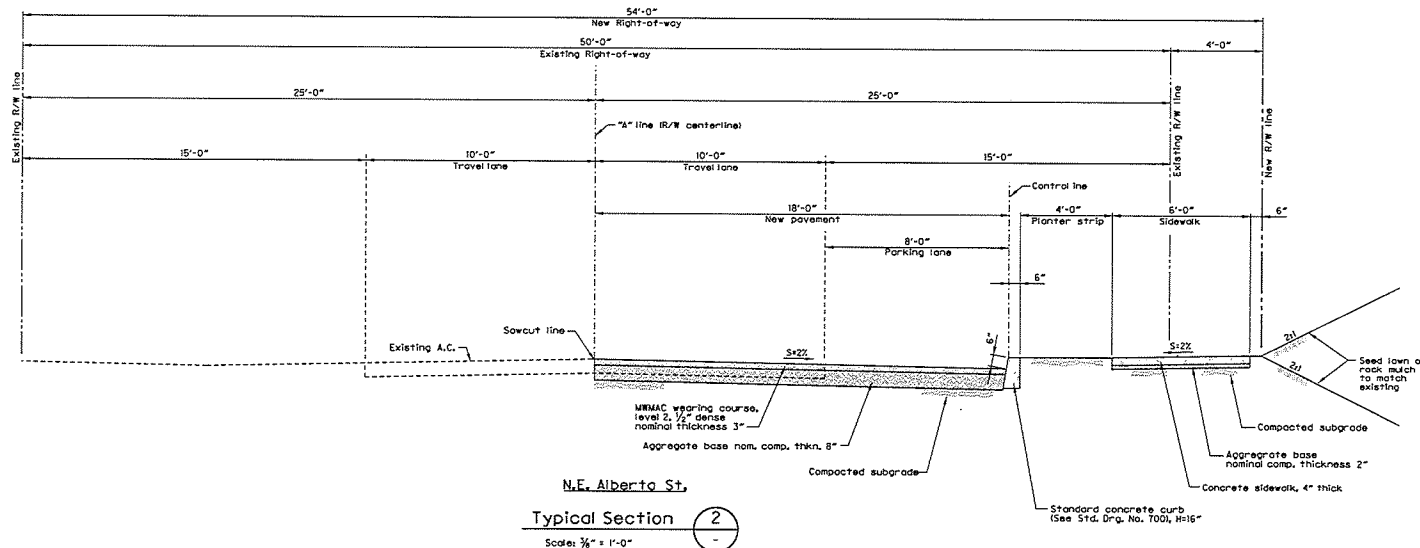
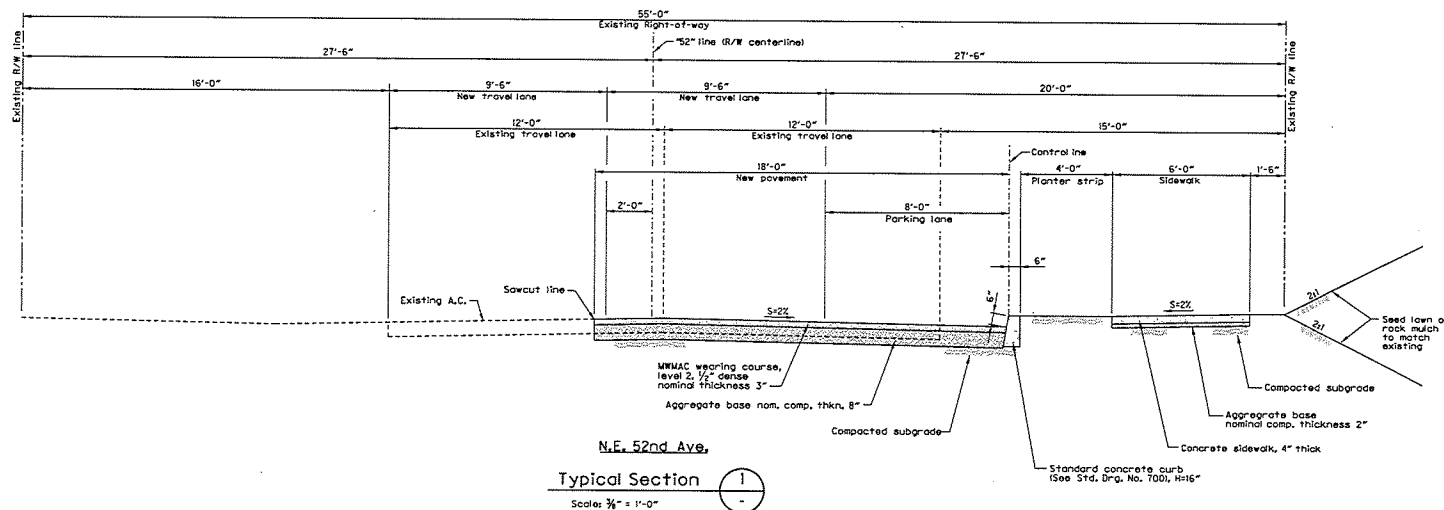


EXHIBIT B

WARNING
0 1/2
IF THIS BAR DOES NOT MEASURE 1" THEN DRAWING IS NOT TO SCALE.

Plot Date: 3/7/2013 2:38:37PM

NO.		DATE		DESCRIPTION		APPRO.	
				REVISION			
						DESIGNED BY L. Galley	
						DATE APPROVED March 2013	
						CAD BY D. Flamer	
						DIV. ENGINEER S. Townsend	
						CHECKED BY E. Huntsinger	

APPROVALS:	
SUPERVISING ENGINEER	REC. PROF. ENGR. NO. 14538PE
CITY ENGINEER	REC. PROF. ENGR. NO. 51538PE



N.E. 52nd Avenue and Alberta Street
L.I.D.

Typical Sections

174 SHEETS
2536
PROJECT NO. 700377
SHEET NO. 2A