



**Building Permit Application**  
**City of Portland, Oregon - Bureau of Development Services**

1900 SW 4th Avenue, Portland, Oregon 97201 • 503-823-7310 • TTY 503-823-6868 • www.portlandoregon.gov/bds

13-141406

**Type of work**

New construction       Addition/alteration/replacement  
 Demolition       Other:

**Category of construction**

1 & 2 family dwelling       Commercial/industrial       Accessory building  
 Multifamily       Master builder       Other:

**Job site information and location**

Job no.:      Job address: **4836 SE 86TH AVE.**  
City/State/ZIP: **Portland, OR. 97266**  
Suite/bldg./apt. no.:      Project name:  
Cross street/directions to job site:  
Subdivision: **DIELS ADD**      Lot no. **3**      Tax map/parcel no. **4700**

**Description of work**

**240 SQFT PATO COVER OVER EXISTING DECK**

Provide RS Permit no.

**Property owner**       **Tenant**

Name: **STAN JONES**      E-mail:  
Address: **4836 SE 86TH AVE.**  
City/State/ZIP: **PORTLAND, OR. 97266**  
Phone: **503-860-9725**      FAX:

**Owner installation:** This installation is being made on property that I own, which is not intended for sale, lease, rent, or exchange.

Owner signature:      Date:

**Contractor**

Business name: **Ricks CUSTOM F...**      E-mail:  
Address: **20132 SE STARK ST.**  
City/State/ZIP: **Portland, Or, 97233**  
Phone: **503-669-6795**      FAX:  
CCB lic. no. **50088**

Authorized signature: **D..H B Meeker**

Print name: **Scott B. Meeker**      Date: **4-19-2013**

**Applicant**       **Contact Person**

Business name: **Ricks CUSTOM FENCING + DECKING**  
Contact name: **Scott B. Meeker**  
Address: **20132 SE STARK ST.**  
City/State/ZIP: **Portland, Or. 97233**  
Phone: **503-330-2416**      FAX:  
E-mail:

Authorized signature: **D..H B. Meeker**

Print name: **Scott B. Meeker**      Date: **4-19-2013**

This permit application expires if a permit is not obtained within 180 days after it has been accepted as complete.

**Office Use Only**

Permit no:  
Date received:  
By:

**Required Data: One and Two Family Dwelling**

Permit fees\* are based on the value of the work performed. Indicate the value (rounded to the nearest dollar) of all equipment, materials, labor, overhead, and the profit for the work indicated on this application.

Valuation:	<b>2400.00</b>
Number of bedrooms:	
Number of bathrooms:	
Total number of floors:	
New dwelling area:	square feet
Garage/carport area:	square feet
Covered porch area:	<b>240</b> square feet
Deck area:	square feet
Other structure area:	square feet

**Required Data: Commercial Use**

Permit fees\* are based on the value of the work performed. Indicate the value (rounded to the nearest dollar) of all equipment, materials, labor, overhead, and the profit for the work indicated on this application.

Valuation:	
Existing building area:	square feet
New building area:	square feet
Number of stories:	
Type of construction:	
Occupancy groups	
Existing:	
New:	

**Notice**

All contractors and subcontractors are required to be licensed with the Oregon Construction Contractors Board under ORS 701 and may be required to be licensed in the jurisdiction in which work is being performed.

**Statement of Fact:** I certify that the facts and information set forth in this application are true and complete to the best of my knowledge. I understand that any falsification, misrepresentation or omission of fact (whether intentional or not) in this application or any other required document, as well as any misleading statement or omission, may be cause for revocation of permit and/or certificate of occupancy, regardless of how or when discovered.

I acknowledge that work related to this Building Permit Application may be subject to regulations governing the handling, removal and/or disposal of asbestos and/or lead-based paint. \_\_\_\_\_ (initials)

**Building Permit Fees\***

Please refer to fee schedule

Fees due upon application	
Amount received	
Date received	

Residential Combo permit subcontractor submittals only can be faxed to 503-823-7693 or e-mailed to BDSCombInspSec@portlandoregon.gov.

2

13-191906 RS




City of Portland  
 Bureau of  
 Development Services

By SN Date 4/19/13

Approved by  
 Planning and Zoning Review

NORTH

29'

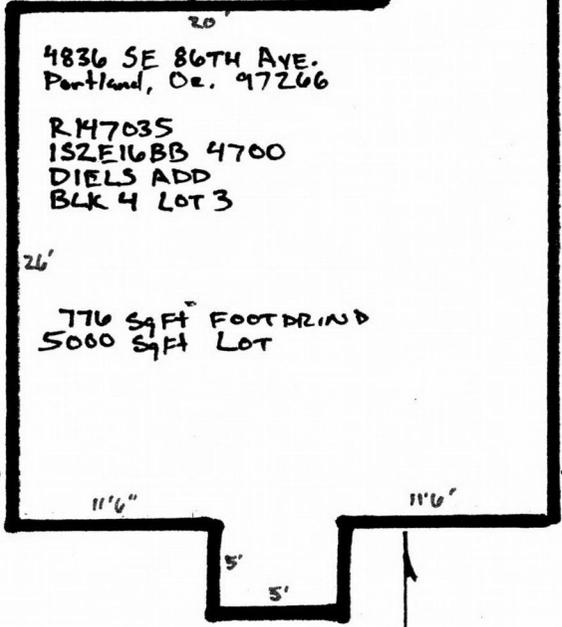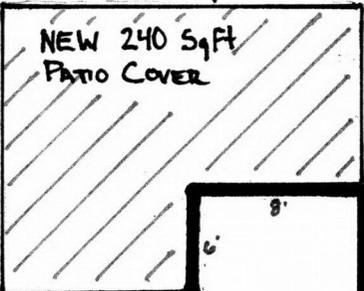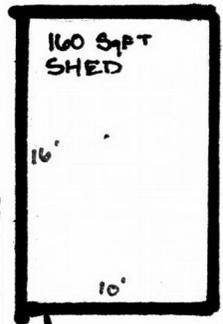

STAN + JOANNA JONES  
240 S<sup>q</sup>FT PATIO COVER

9'

27'

City of Portland  
 REVIEWED FOR CODE  
 COMPLIANCE

JUN 20 2013



Permit Number

SCALE  
1" = 10'

SE 86<sup>th</sup> AVE

5' SIDEWALL


STAN JONES  
4836 SE 86TH AVE.

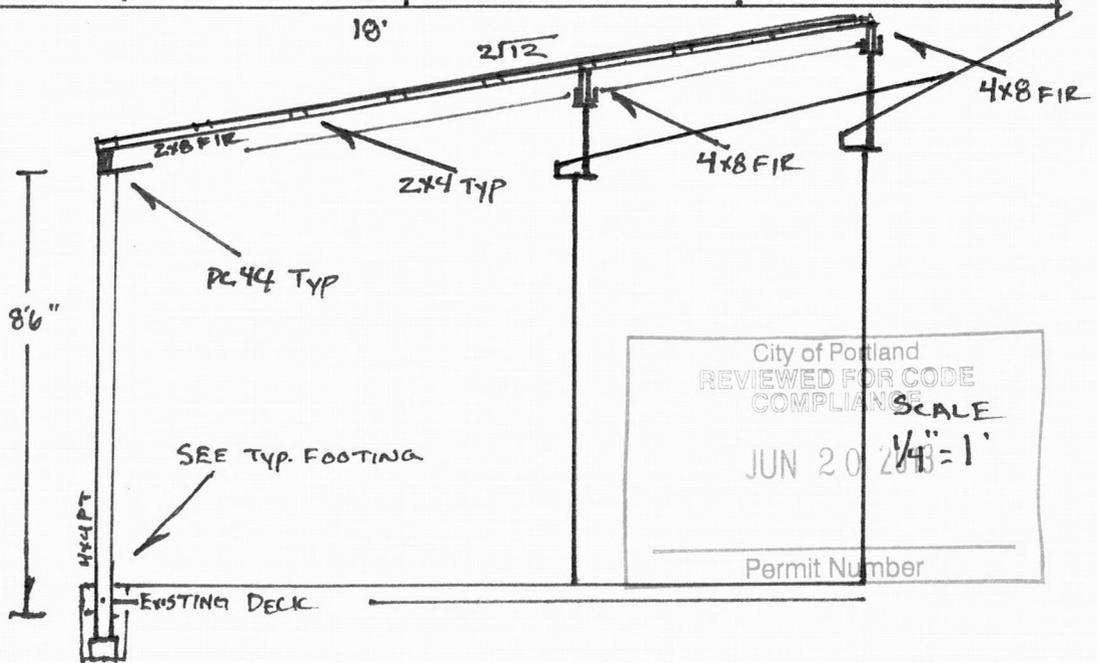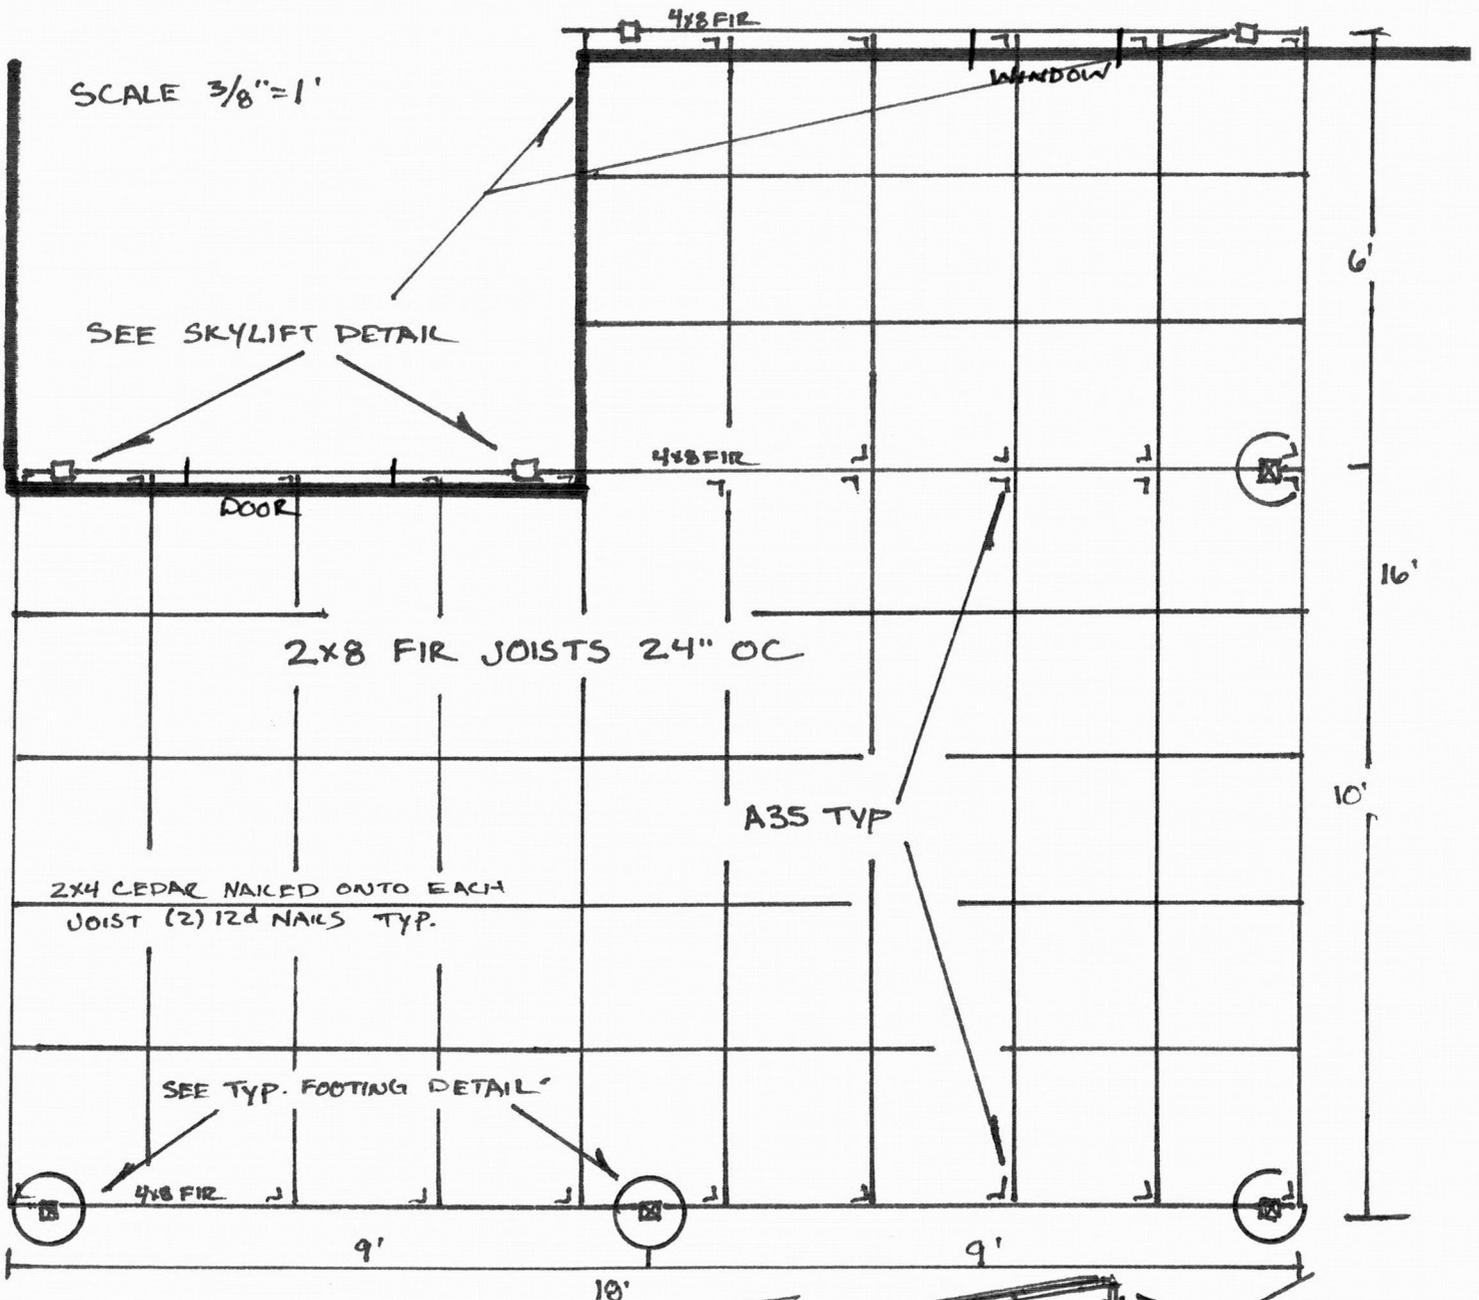


City of Portland  
Bureau of  
Development Services  
By SJS Date 4/9/13  
Approved by  
Planning and Zoning Review

City of Portland  
REVIEWED FOR CODE  
COMPLIANCE  
SCALE  
1/4"=1'  
JUN 20 2013  
Permit Number

SKY LIFT ROOF RISER DETAIL

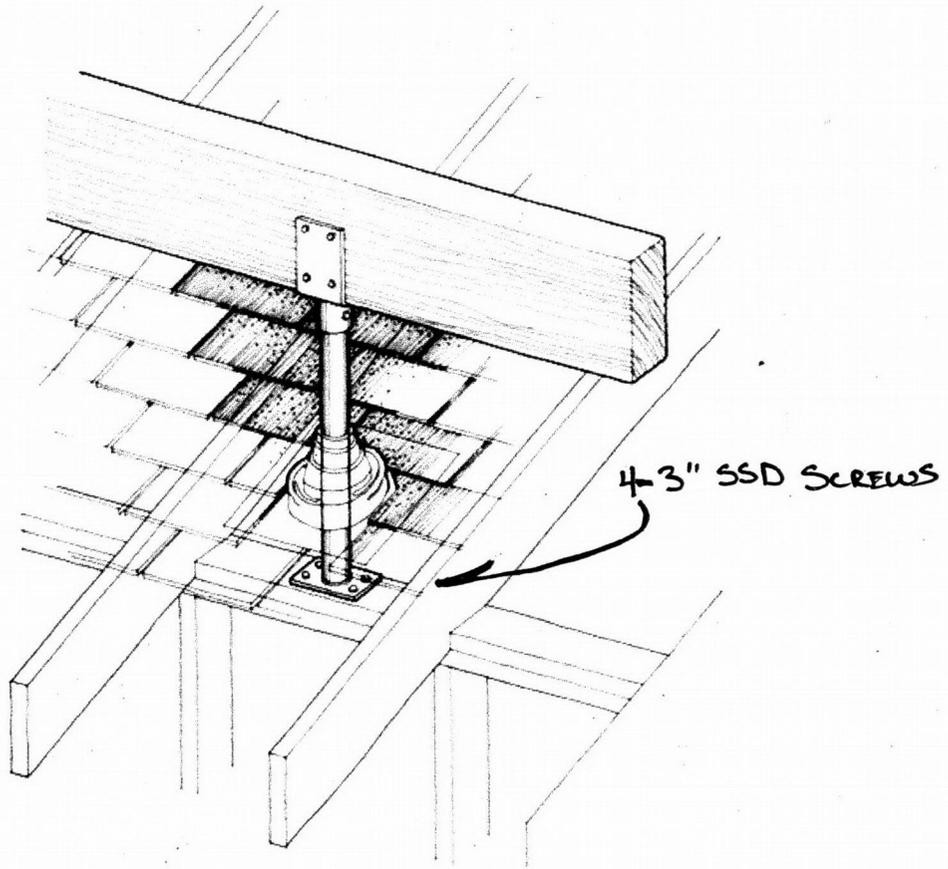

© SkyLift Roof Riser Hardware 2013

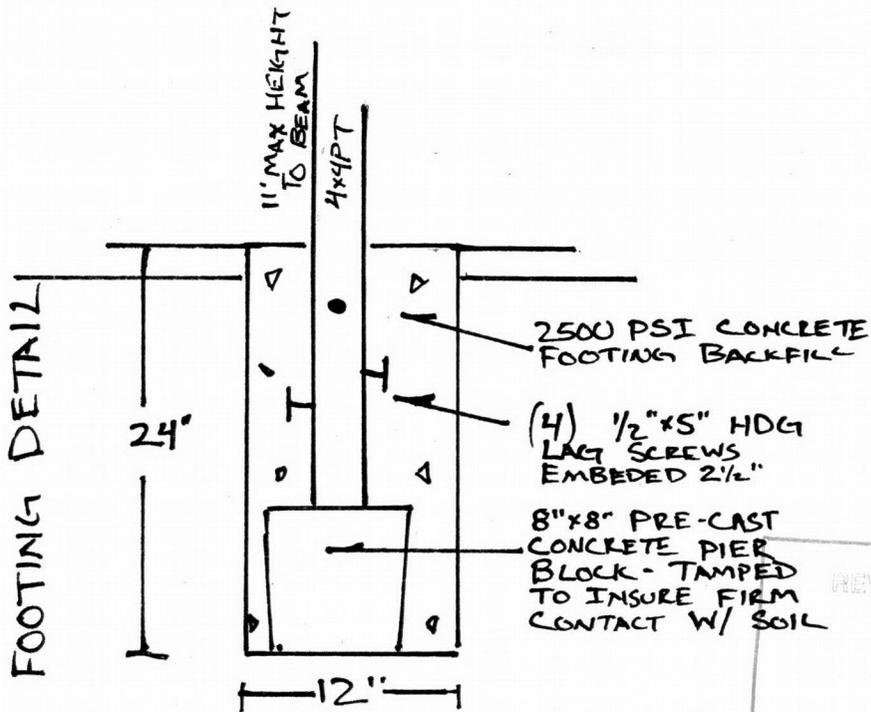


City of Portland  
 REVIEWED FOR CODE COMPLIANCE  
 JUN 20 2013  
 Permit Number

**SHERMAN ENGINEERING, INC.**

851 NE SANDY BLVD, PORTLAND, OR 97232  
(503) 226-4745 FAX (503) 280-8876 PHONE

503 230-8876

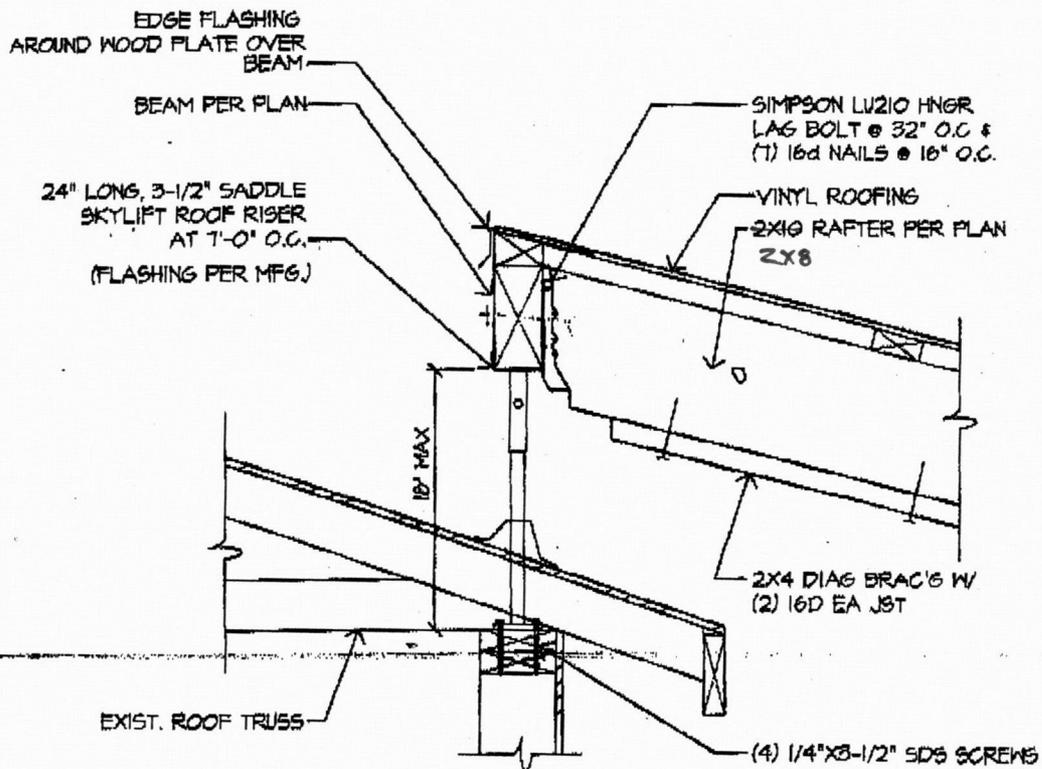

**D2** PATIO COVER @ EXIST ROOF  
RF T2

SCALE: 1" = 1'-0"

City of Portland  
 REVIEWED FOR CODE  
 COMPLIANCE  
 JUN 20 2013  
 Permit Number \_\_\_\_\_