

RIVERSCAPE APARTMENTS

FORE PROPERTY




SHAPIRO DIDWAY LANDSCAPE ARCHITECTURE
1204 SE WATER AVENUE PORTLAND, OR 97214











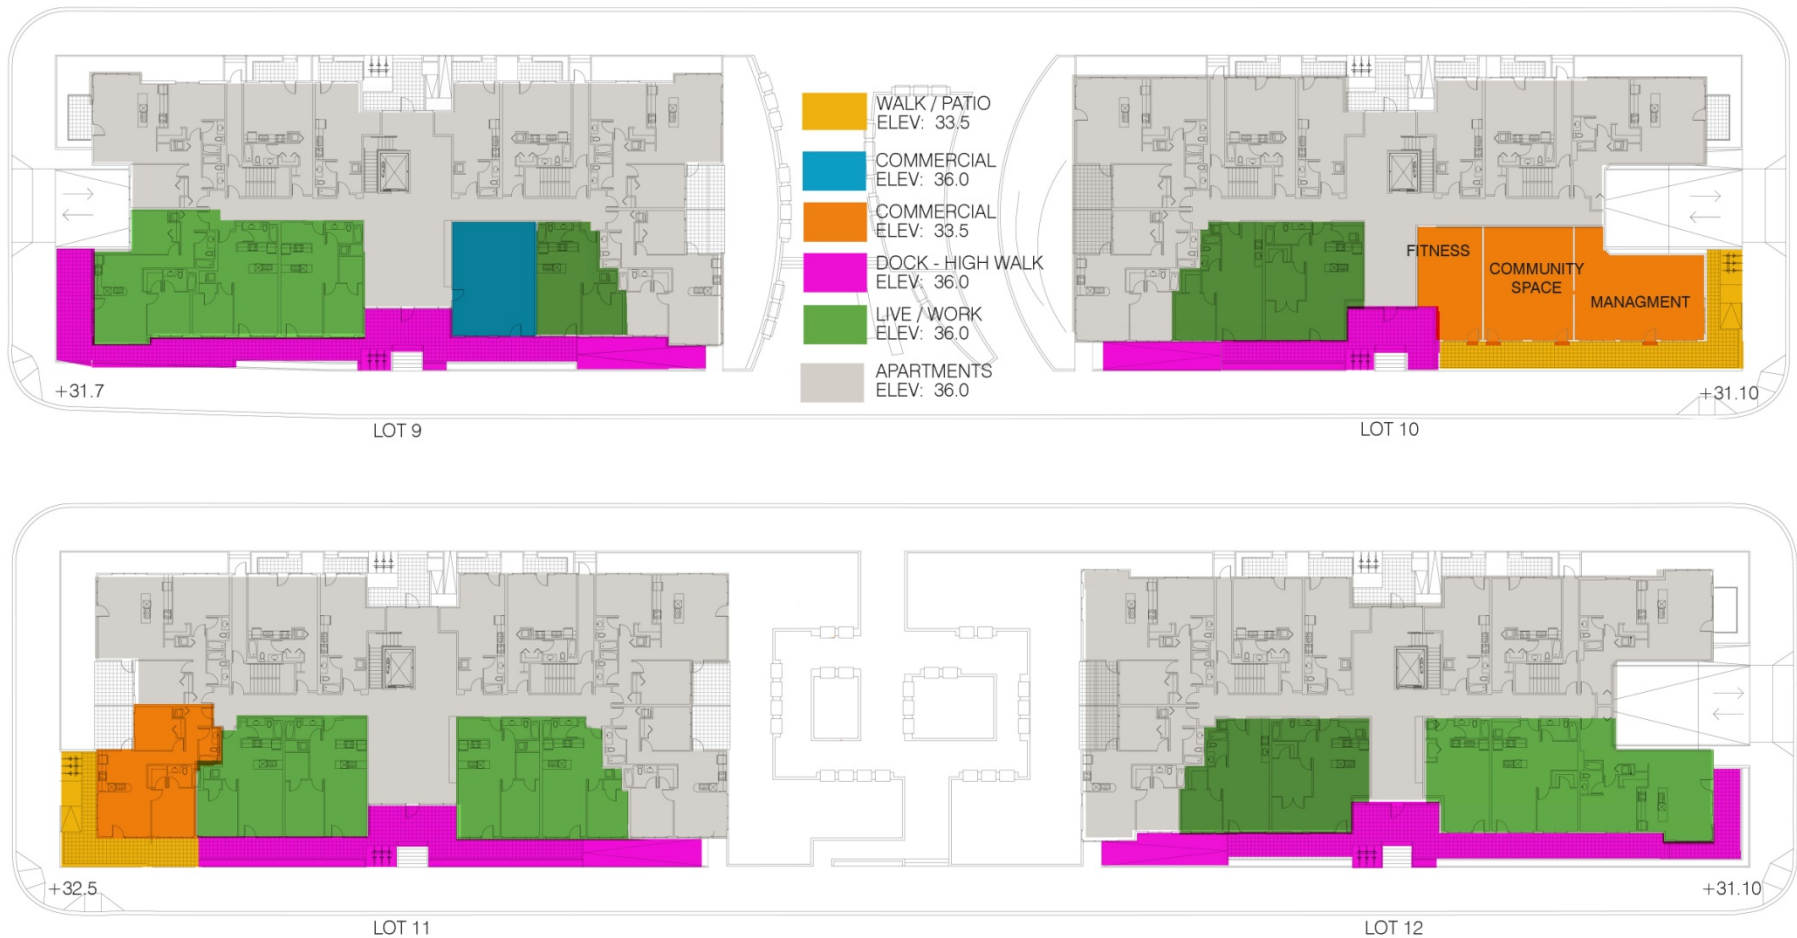



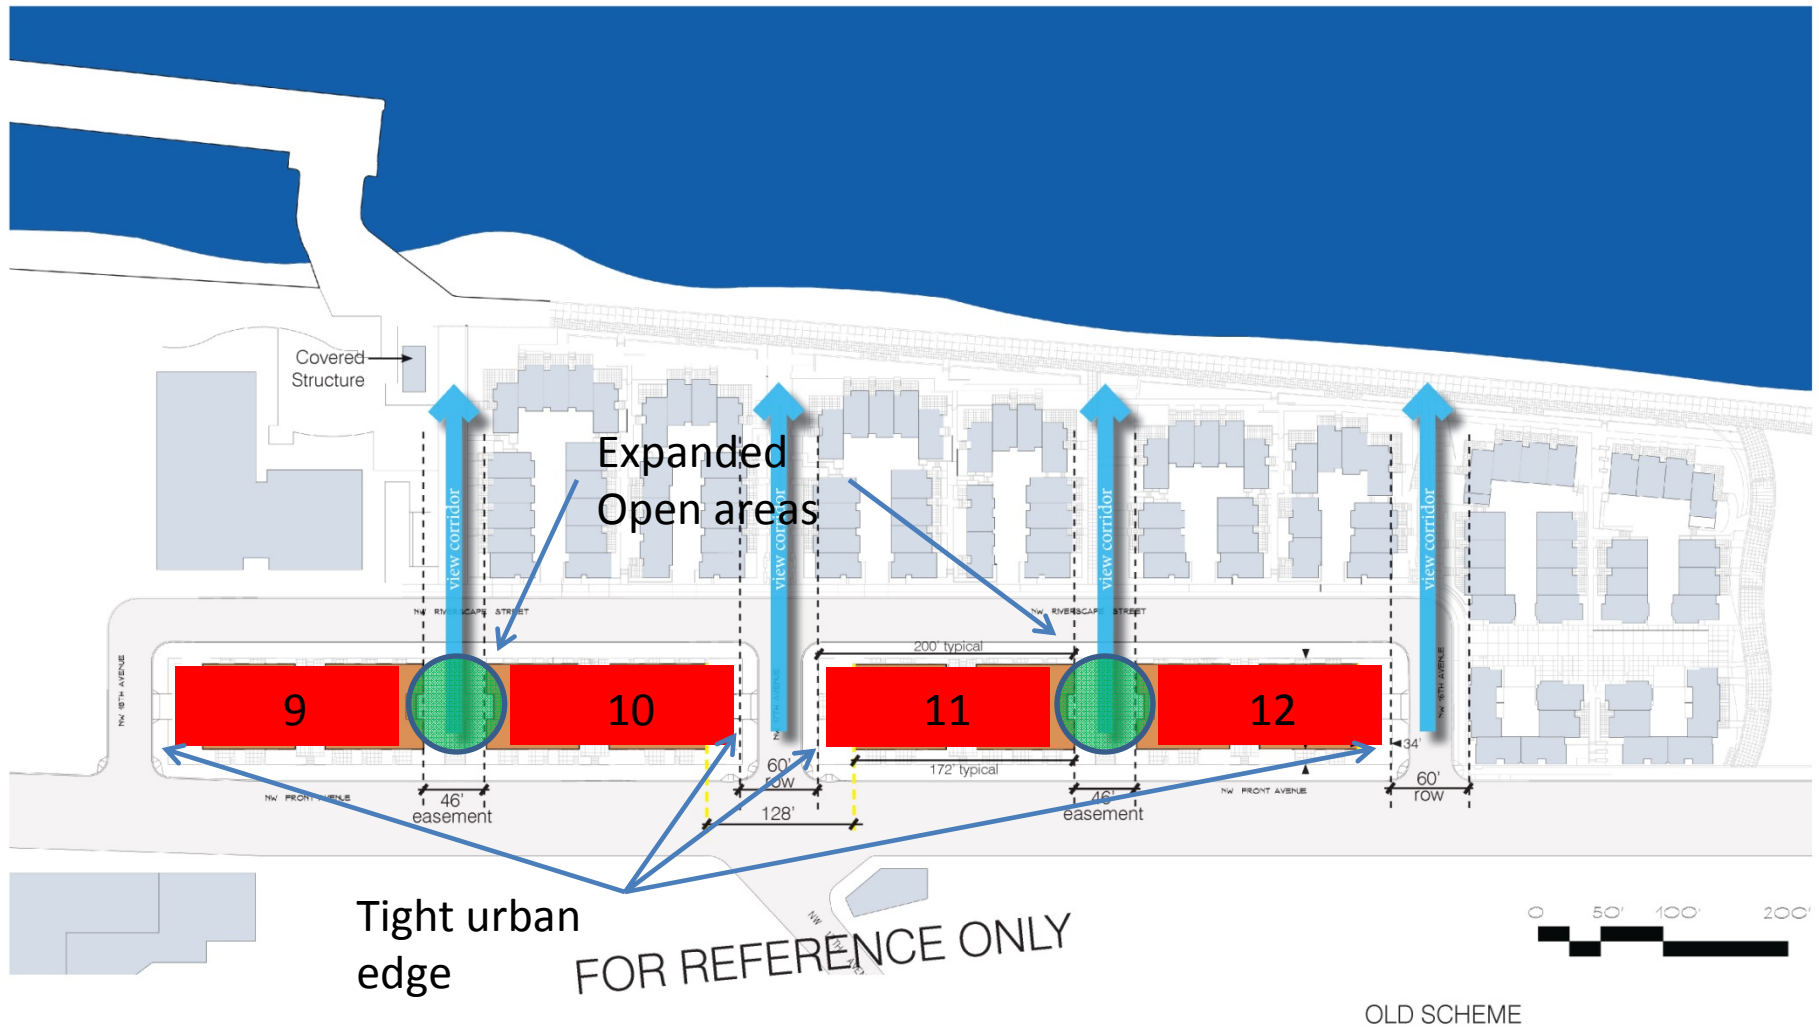


OLD SCHEME

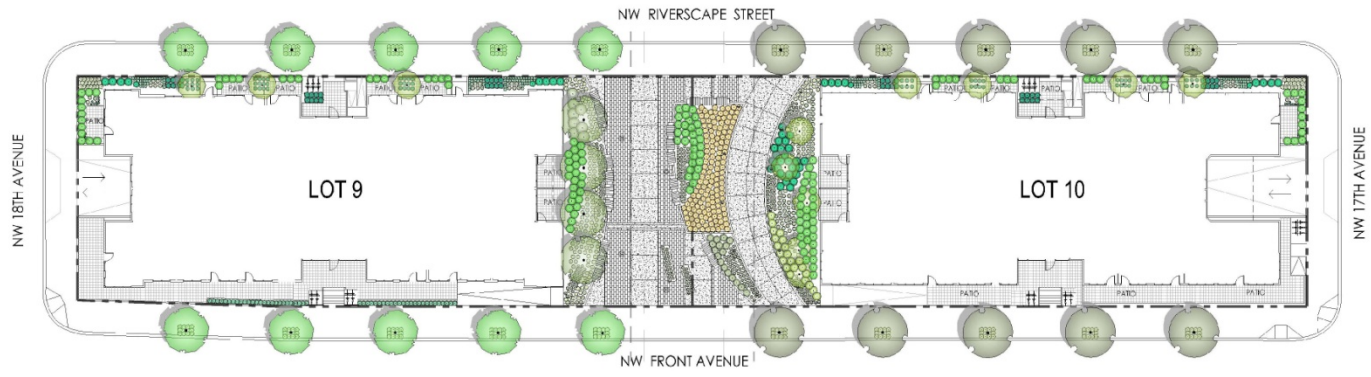

NORTH ENLARGEMENT LOTS 9 & 10

SCALE: 1" = 40'

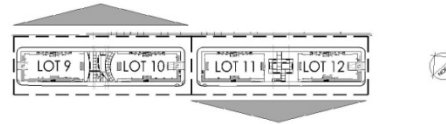

SOUTH ENLARGEMENT LOTS 11 & 12

SCALE: 1" = 40'

