



# CITY OF PORTLAND, OREGON - BUREAU OF DEVELOPMENT SERVICES

1900 SW Fourth Avenue, Suite 5000 • Portland, Oregon 97201 • www.portlandonline.com/bds



## Sign Permit Application

Permit number 13-176904SG

### FOR INTAKE, STAFF USE ONLY

Application date \_\_\_\_\_ Other inspections \_\_\_\_\_  
 Issued date \_\_\_\_\_ Map zone \_\_\_\_\_ Applicable zone \_\_\_\_\_  
 Approved by \_\_\_\_\_ Overlay zone \_\_\_\_\_  
 Structural engineer's approval \_\_\_\_\_ Plan / historic district \_\_\_\_\_

**APPLICANT: Complete all sections below that apply to the project. Please print legibly.**

Installation address 603 NE Broadway Property tax account # \_\_\_\_\_  
 Business name Broadway Barber  
 Legal owner of sign Broadway Barber  
 Address of sign owner 603 NE Broadway  
 Property owner name 612 Building LLC  
 Address 2839 SW 2nd  
 Sign contractor name Security Signs Construction contractors board # 122809  
 Address 2424 SE Holgate Blvd, Portland, OR 97202  
 Day Phone 503 546 7114 FAX 503 230 1861 email melissa@securitysigns.com

### For electric signs

Electrician's name Marc Linquist Electrician's license # 383 SIG

### Which of the following best describes the proposed work?

- New sign
- Alteration to existing sign
- Addition to an existing sign, size increased by \_\_\_\_\_ %
- New awning
- Addition to existing awning
- Addition of a sign to existing awning

### Type of sign, check all that apply

- Freestanding
- Sign on awning
- Painted wall/adhered
- Other \_\_\_\_\_
- Monument
- Fascia sign, over 400 lbs.
- Pitched roof
- Projecting
- Fascia sign 400 lbs. or less
- Sign on marquee
- Sign attached to canopy

### Proposed sign dimensions

width of sign face	height of sign face	overall sign height	depth of fascia sign	total area of sign
<u>10'</u> ft.	<u>2'</u> ft.	<u>13'</u> ft.	<u>.16'</u> in.	<u>207</u> sq. ft.

- [Y] [N] Do you have permission of the property owner to erect this sign?  
 [Y] [N] Changing image features? If yes, area of change \_\_\_\_\_ sq.ft.  [Y] [N] Illuminated?  
 [Y] [N] Complete listing or existing signs attached. Required, a complete listing including type and size area.  
 [Y] [N] Site plan attached. If a site plan is required it must show size and location of existing signs, for site plan requirements see the Sign Permit Program Guide.

Applicant's signature [Signature]  
 Applicant's name, printed Melissa Hayden Applicants phone # 503 546 7114

**Exterior** | Wall Display



**A** SOUTH ELEVATION  
Scale: 3/16" = 1'-0"



**1** WALL DISPLAY - 20 SQ. FT.  
SCALE: 3/4" = 1'-0"

**Wall Display**

Non-Illuminated  
Manufacture and install one (1) Wall Display

**Background Panel**

Frame: 2" aluminum angle frame painted TM Mediterranean Blue Sunbrella awning

Face: .090 aluminum painted TM Mediterranean Blue Sunbrella awning

'Broadway': 3M Black 220-12& White 220-10

'Barber': 1/4" routed aluminum letters painted Satin White and MP 15394 Red Ferrari


**Installation**

Wall Type: brick

Mounting: frame on frame with expansion bolts as required

**Colors**

- Satin White/  
3M 220-10
- 3M 220-12  
Black
- MP 15394  
Red Ferrari
- Mediterranean  
Blue (Sunbrella)

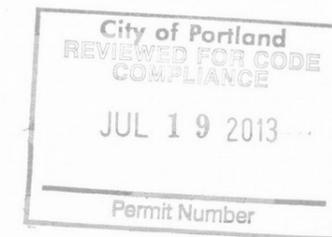

**2** SIDE VIEW  
SCALE: 3/4" = 1'-0"

SCAN 13-17690459

**SECURITY SIGNS**  
Quality Since 1925  
2424 SE Holgate Boulevard  
Portland, Oregon 97202  
503-232-4172 fax 503-230-1861  
www.securitysigns.com  
OR CCB# 122809 WA SECURS1020CF

INTERNATIONAL SIGN ASSOCIATION WSA  
NORTHWEST SIGN COUNCIL UL

**PROJECT MANAGER**  
Kevin Keljo  
**DESIGNER**  
J. Ford

**PROJECT NAME**  
*Broadway BARBER*  
623 NE Broadway  
Portland, Oregon

**PAGE DESCRIPTION**  
Building Identification

**REVISIONS**  
◆ NA

© Copyright 2013 Security Signs, Inc.  
All Rights Reserved  
Unauthorized use, reproduction, and/or display shall render the infringer liable for up to \$150,000 in Statutory Damages, plus attorneys fees and costs, for each infringement, under the U.S. Copyright Act (17 U.S.C. 412 & 504)

This sign is intended to be installed in accordance with the requirements of Article 600 of the National Electrical Code and/or other applicable local codes. This includes proper grounding and bonding of the sign.


**APPROVALS**  
Client Signature  
  
Landlord Signature

**DATE: 07/03/13**

**PAGE #: 1 OF 2**

**DRAWING #:**  
13-JF567P

**Site Plan**

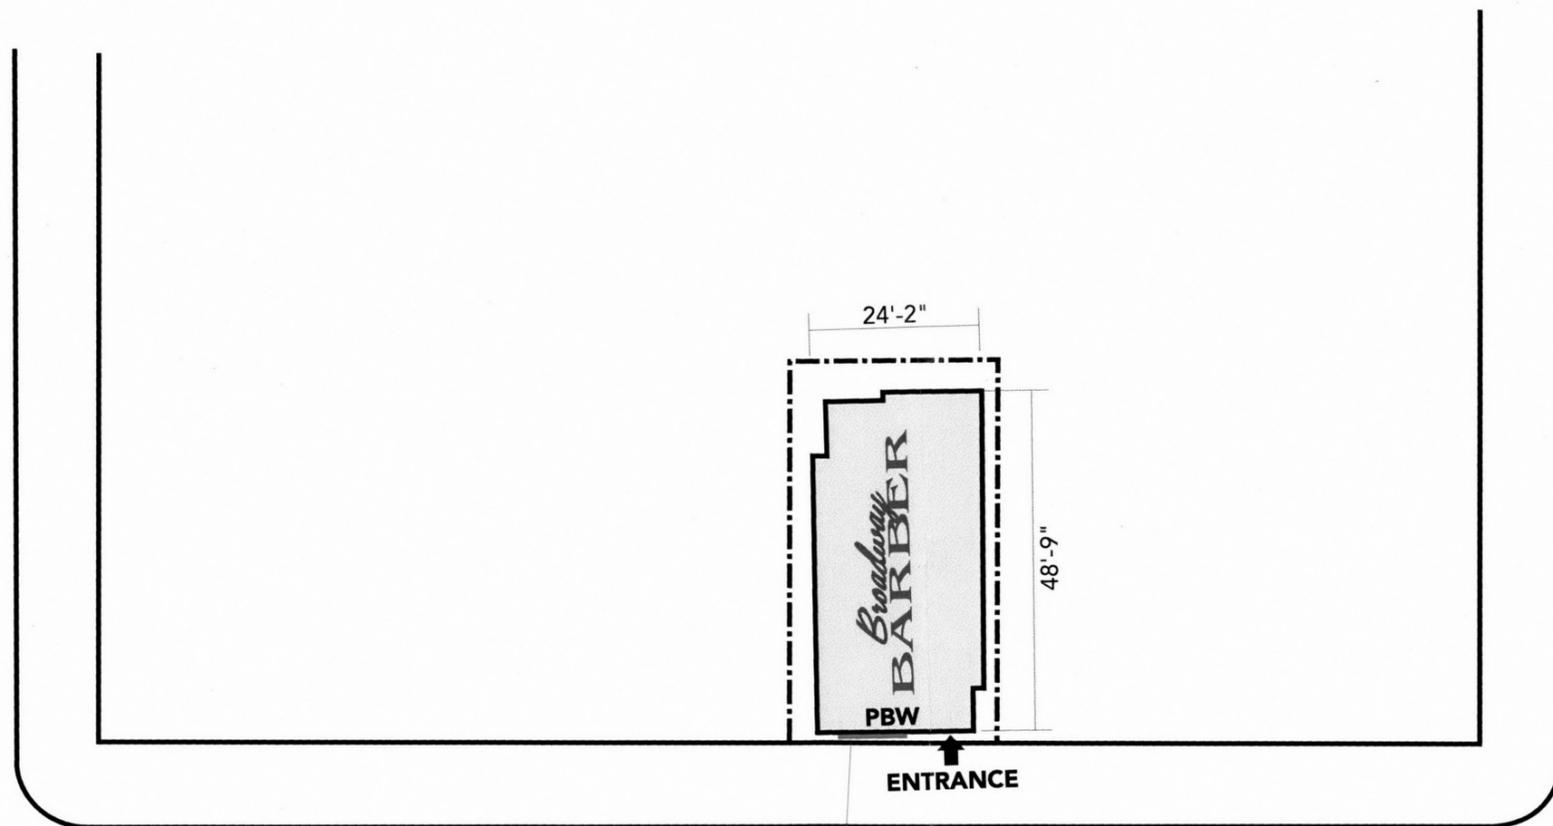

**NE BROADWAY**

**NE 7TH AVE**

SIGN LOCATION

SCALE: 25' = 1'-0"

City of Portland  
 REVIEWED FOR CODE  
 COMPLIANCE  
 JUL 19 2013  
 Permit Number

NORTH



2424 SE Holgate Boulevard  
 Portland, Oregon 97202  
 503-232-4172 fax 503-230-1861  
 www.securitysigns.com  
 OR CCB# 122809 WA SECURS1020CF



PROJECT MANAGER  
 Kevin Keljo  
 DESIGNER  
 J. Ford

PROJECT NAME  
*Broadway*  
**BARBER**  
 623 NE Broadway  
 Portland, Oregon

PAGE DESCRIPTION  
 Site Plan

REVISIONS  
 ◆ NA

© Copyright 2013 Security Signs, Inc.  
 All Rights Reserved  
 Unauthorized use, reproduction, and/or display shall render the infringer liable for up to \$150,000 in Statutory Damages, plus attorneys fees and costs, for each infringement, under the U.S. Copyright Act (17 U.S.C. 412 & 504)

This sign is intended to be installed in accordance with the requirements of Article 600 of the National Electrical Code and/or other applicable local codes. This includes proper grounding and bonding of the sign.

APPROVALS  
 Client Signature  
 Landlord Signature

DATE: **07/03/13**

PAGE #: **2 OF 2**

DRAWING #:  
**13-JF567P**