


188619

AM

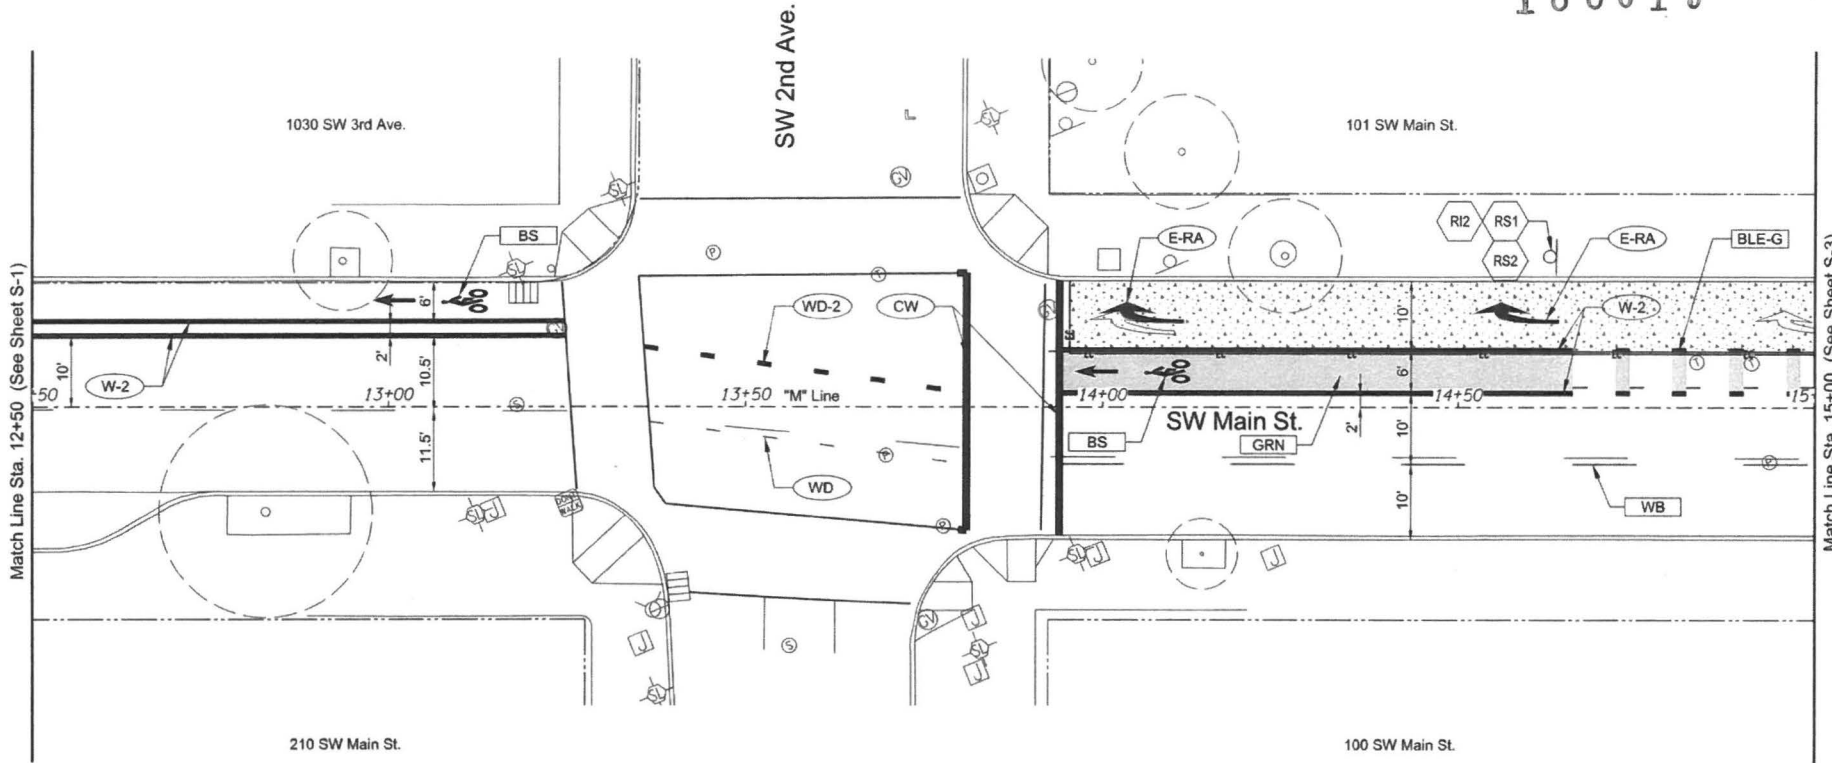


Signing Notes:

- 1.) Refer to traffic sign legends shown on sheet S-4.
- 2.) Protect in place all signs not detailed in plans.
- 3.) Refer to std. drg. nos. P-400, P-406, P-410, and P-411 for sign installation details.



Striping Notes:


- 1.) Remove all conflicting striping and pavement markings.
- 2.) Refer to pavement marking standard detail blocks shown on Std. Drg. Nos. TM500, TM501, TM503, TM530, P-434, P-435, and P-436.
- 3.) All longitudinal line work to be non-profile, 120 mil., extruded thermoplastic.
- 4.) All transverse line work to be Type "B-HS" thermoplastic.
- 5.) All legend, symbols and arrows to be Type "B-HS" thermoplastic.

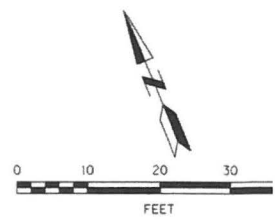

Plot Date: 6/13/2017
 Filename: P:\P\VDX\000002\1\04000\4D\SHEET'S\0_PDX\022\Permanenr_Signing.dwg
 B18056 AM

NO.	DATE	DESCRIPTION	APPD.
		REVISION	

DESIGNED BY J. Becker	DATE APPROVED June 2017
CAD BY R. MacKenzie	
CHECKED BY P. Craig	

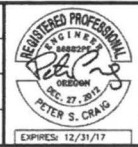

APPROVALS:

<i>Steve H. Townsend</i> CITY TRAFFIC ENGINEER	REG. PROF. ENGR. NO. 143996
<i>Steve Townsend</i> CITY ENGINEER	REG. PROF. ENGR. NO. 51538PE

PBOT
 PORTLAND BUREAU OF TRANSPORTATION
 DAN SALTZMAN
 STEVE TOWNSEN, P.E.
 COMMISSIONER
 CITY ENGINEER

