

Exhibit 'C'

Adidas East Village Expansion

DAR Hearing #2

May 24, 2018



Site

- C.001** 2000 Approved Site Plan
- C.100 Existing Site Plan
- C.101 Proposed Site Plan
- C.110 North-South Site Section
- C.111 East-West Site Section
- C.112 Enlarged Sections at Street

North Building

- C.200 Plaza Level Plan 0
- C.201 Arrival Level Plan 1
- C.202 Upper Level Plan 2
- C.203** Upper Level Plans 3-4
- C.204** Upper Level Plan 5
- C.205 Roof Plan

South Building

- C.300 Plaza Level Plan 1
- C.301 Typical Upper Level Plans 02-03
- C.302 Roof Terrace Plan


Loading Facility

- C.400 Plans
- C.401 Section

*Red indicates information added for DAR #2

Site Plan

Existing

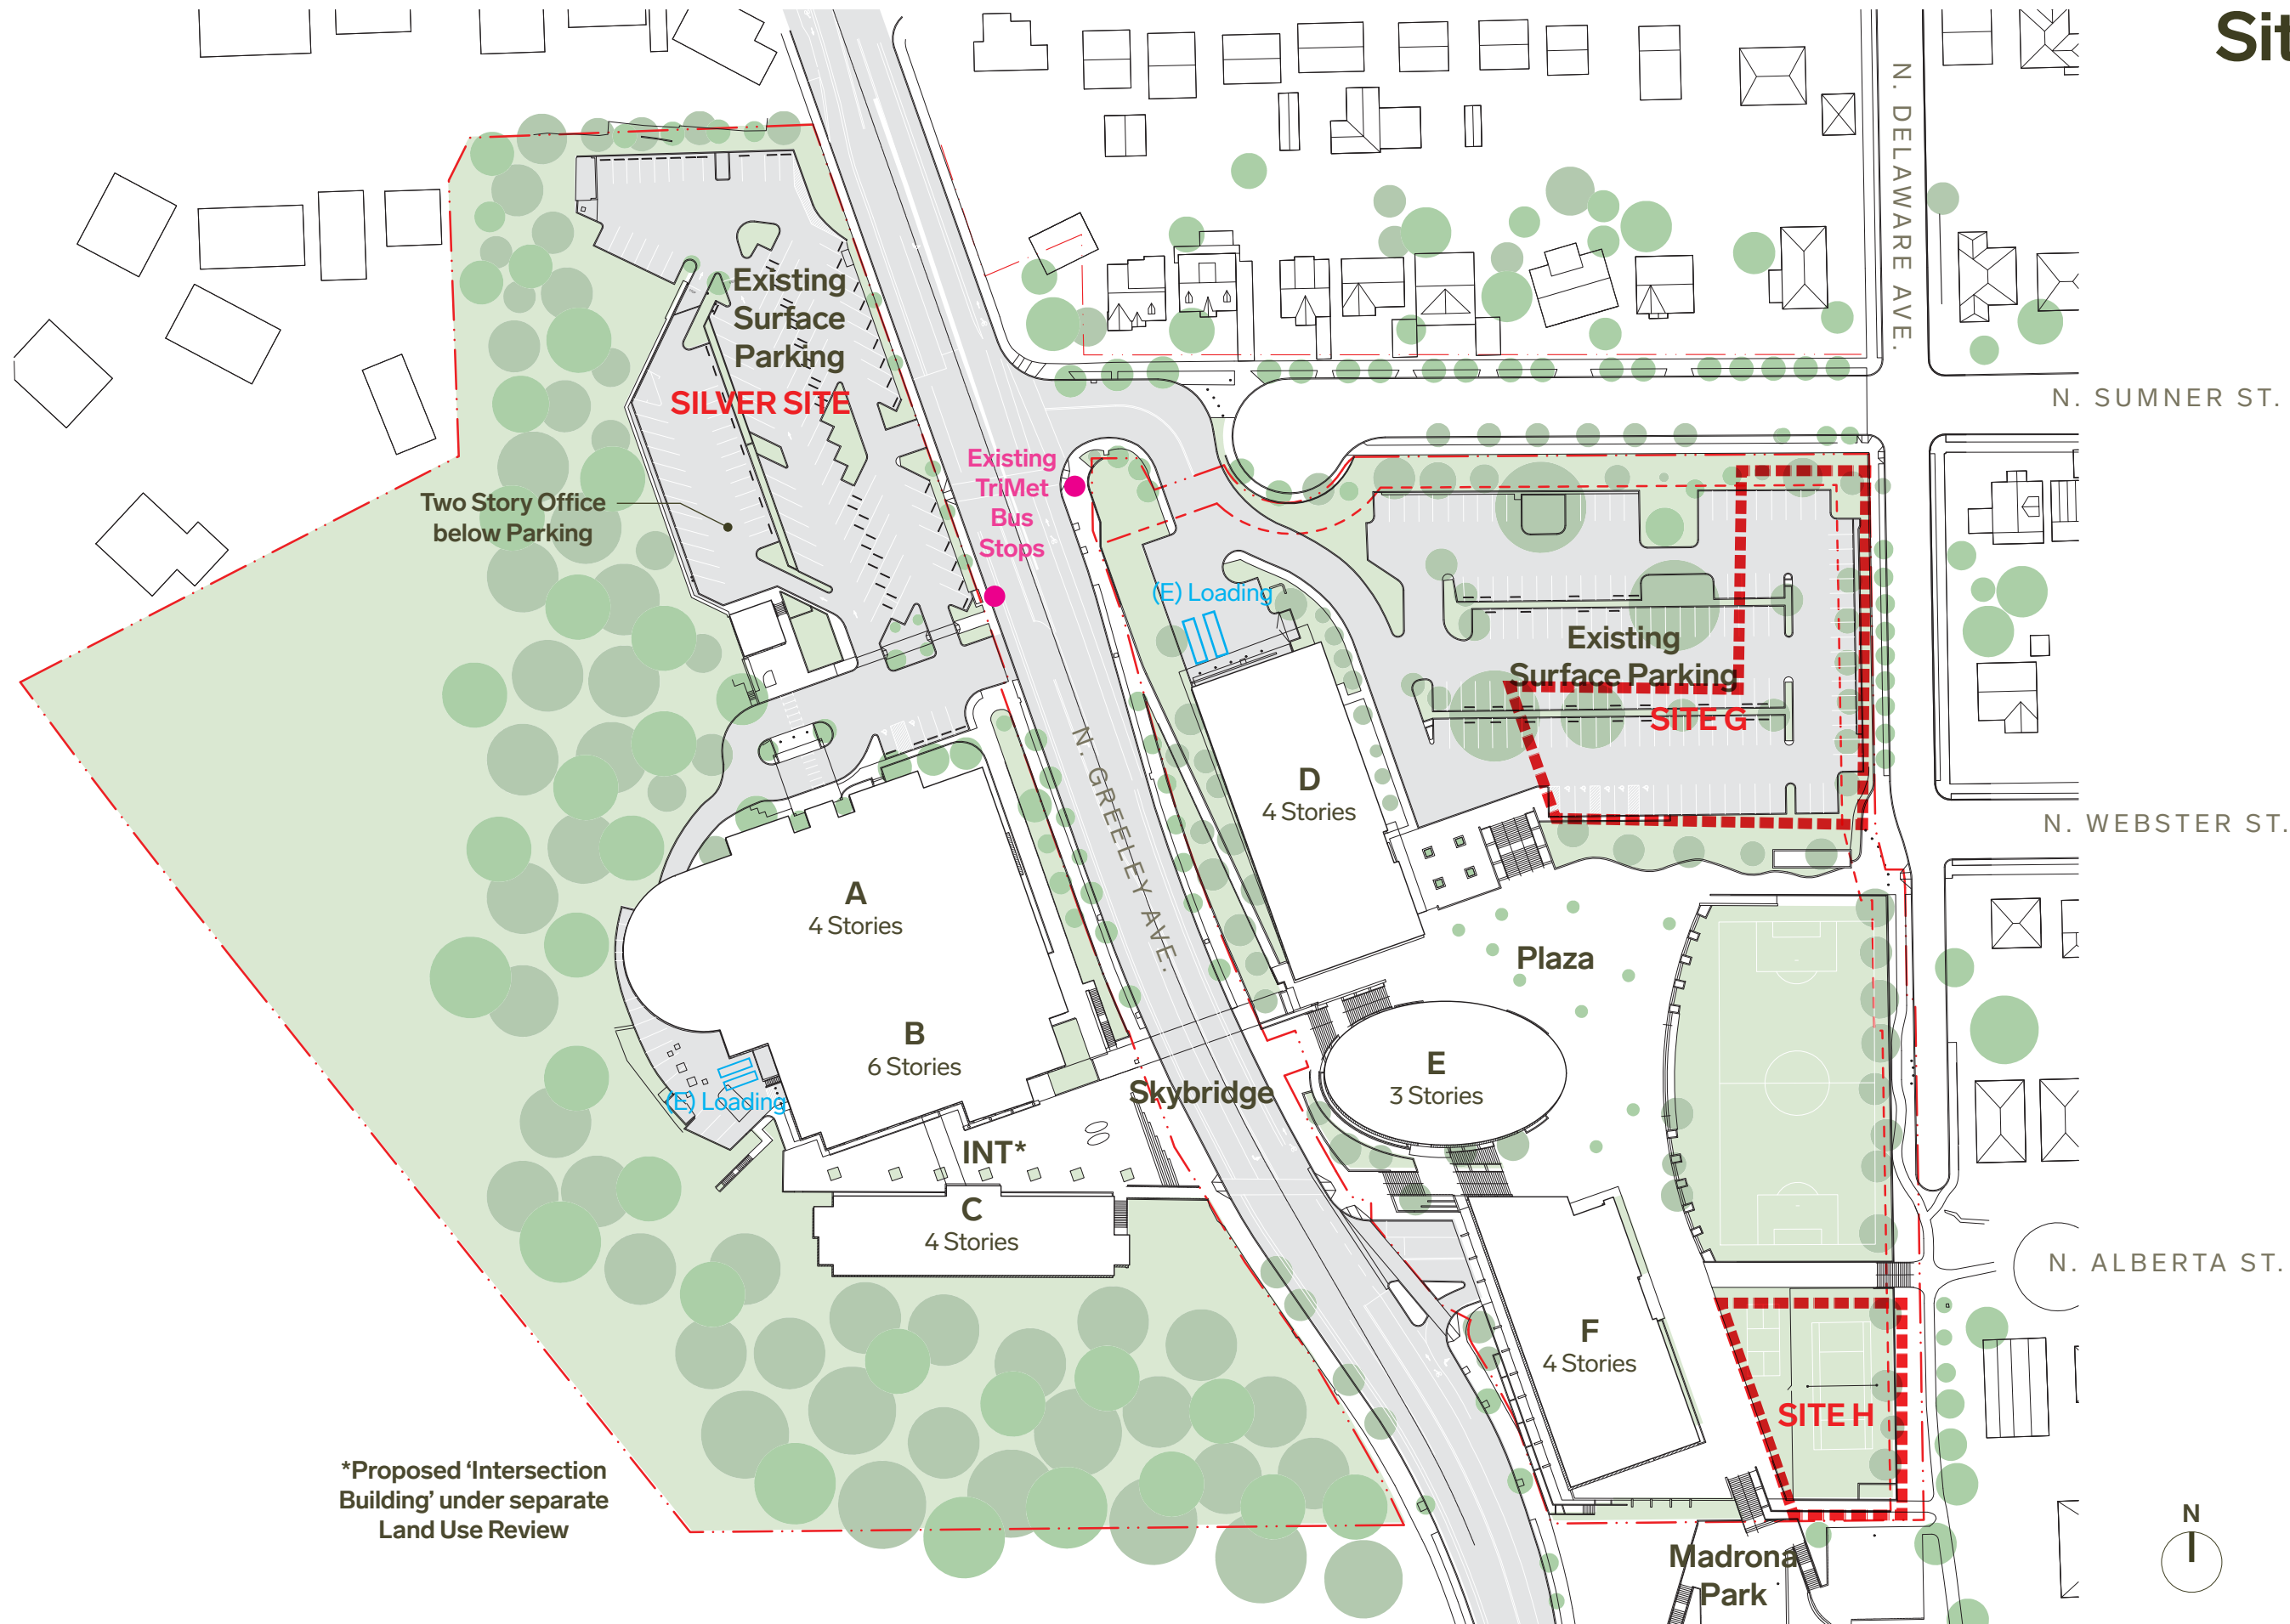


*Proposed 'Intersection Building' under separate Land Use Review



Site Plan

Proposed

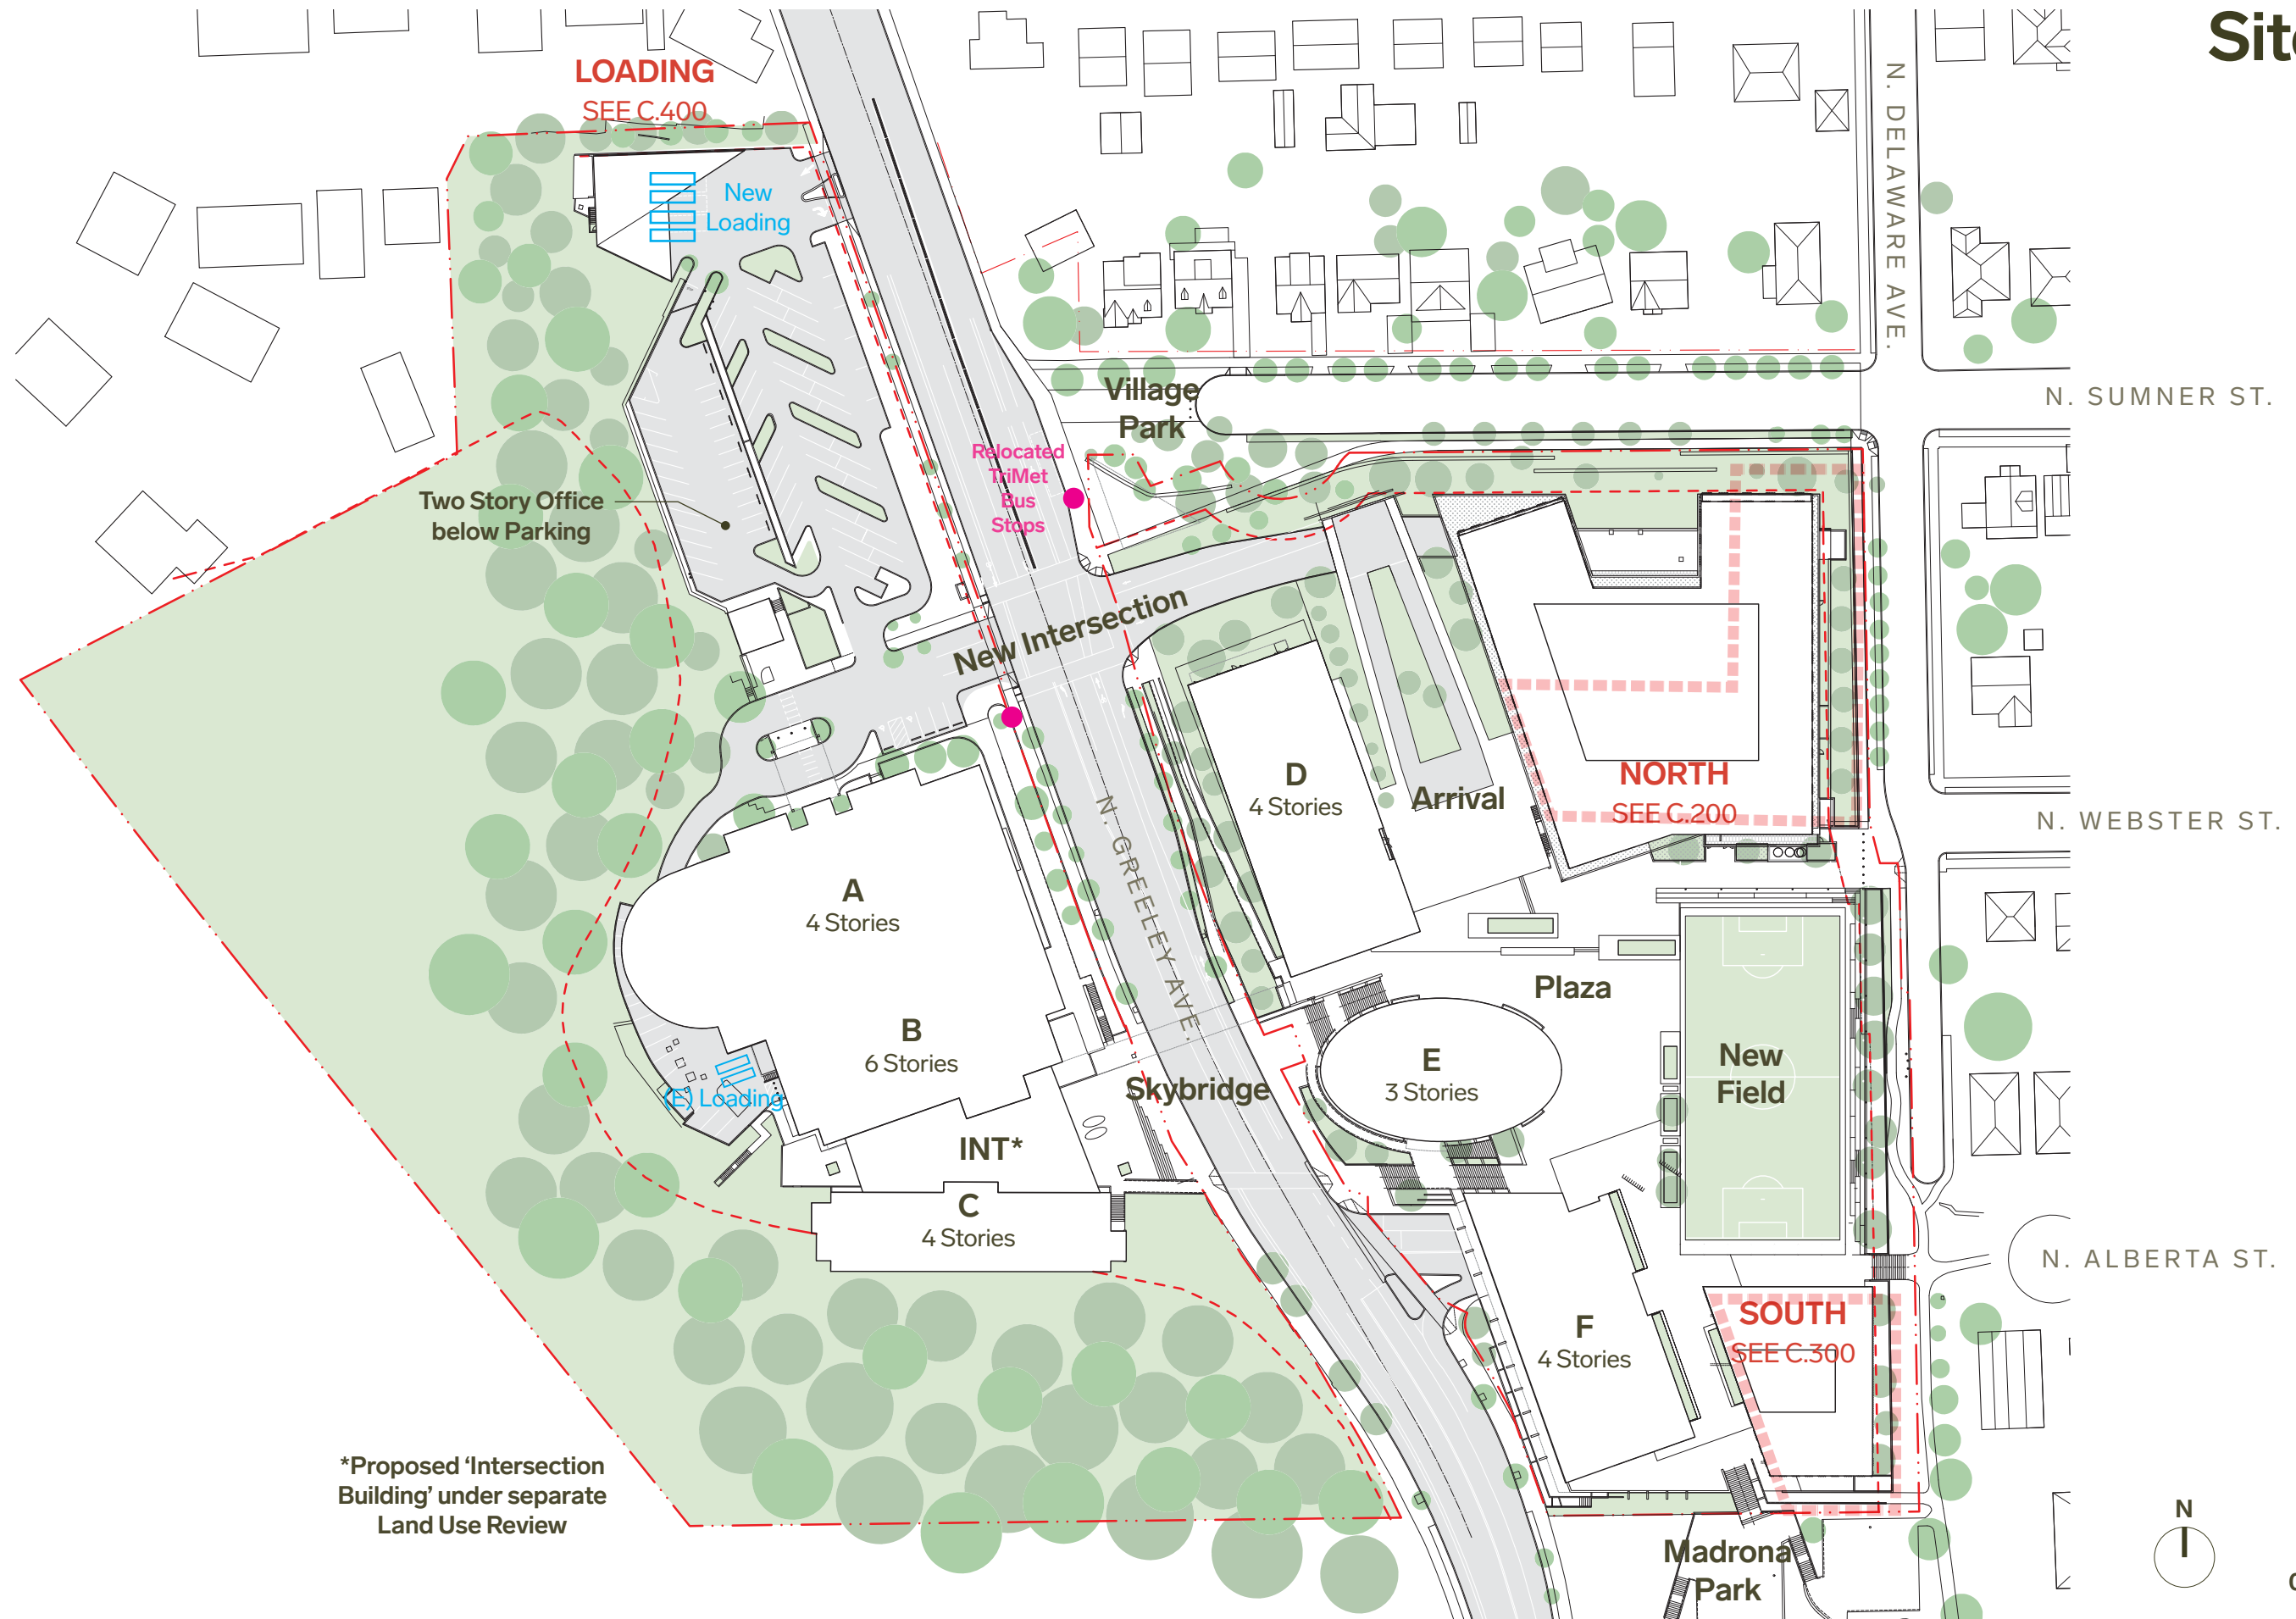


*Proposed 'Intersection Building' under separate Land Use Review




Site Sections


North-South

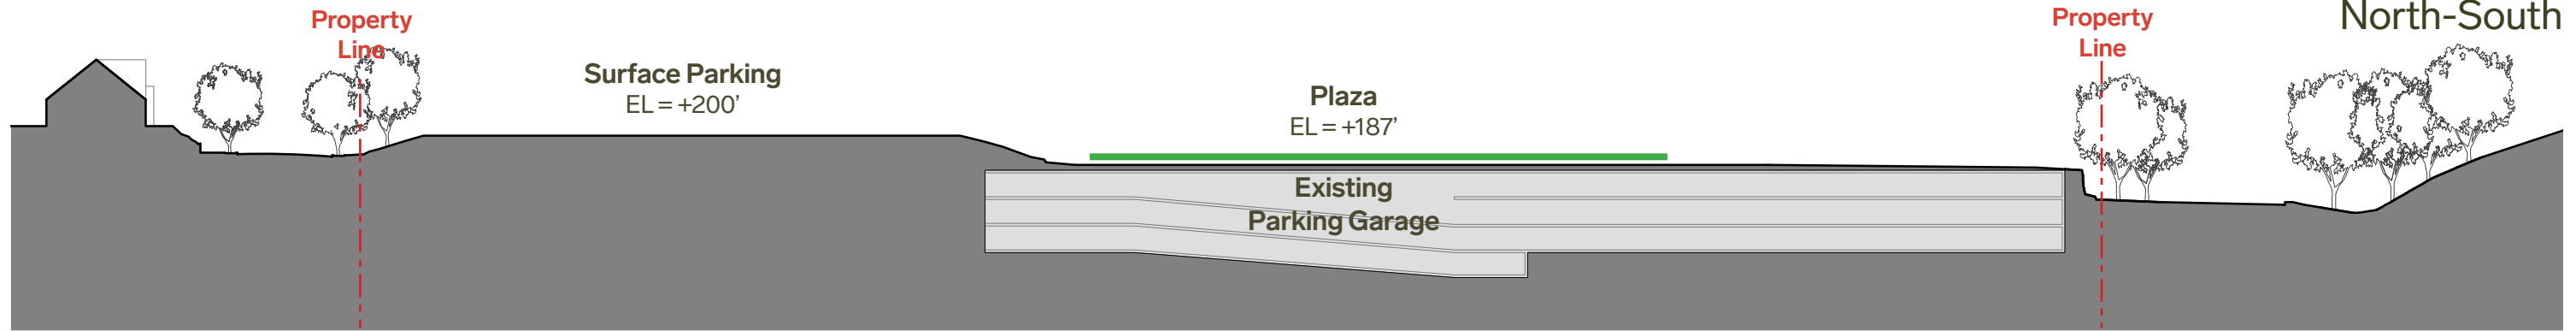

3 Existing North-South Site Section

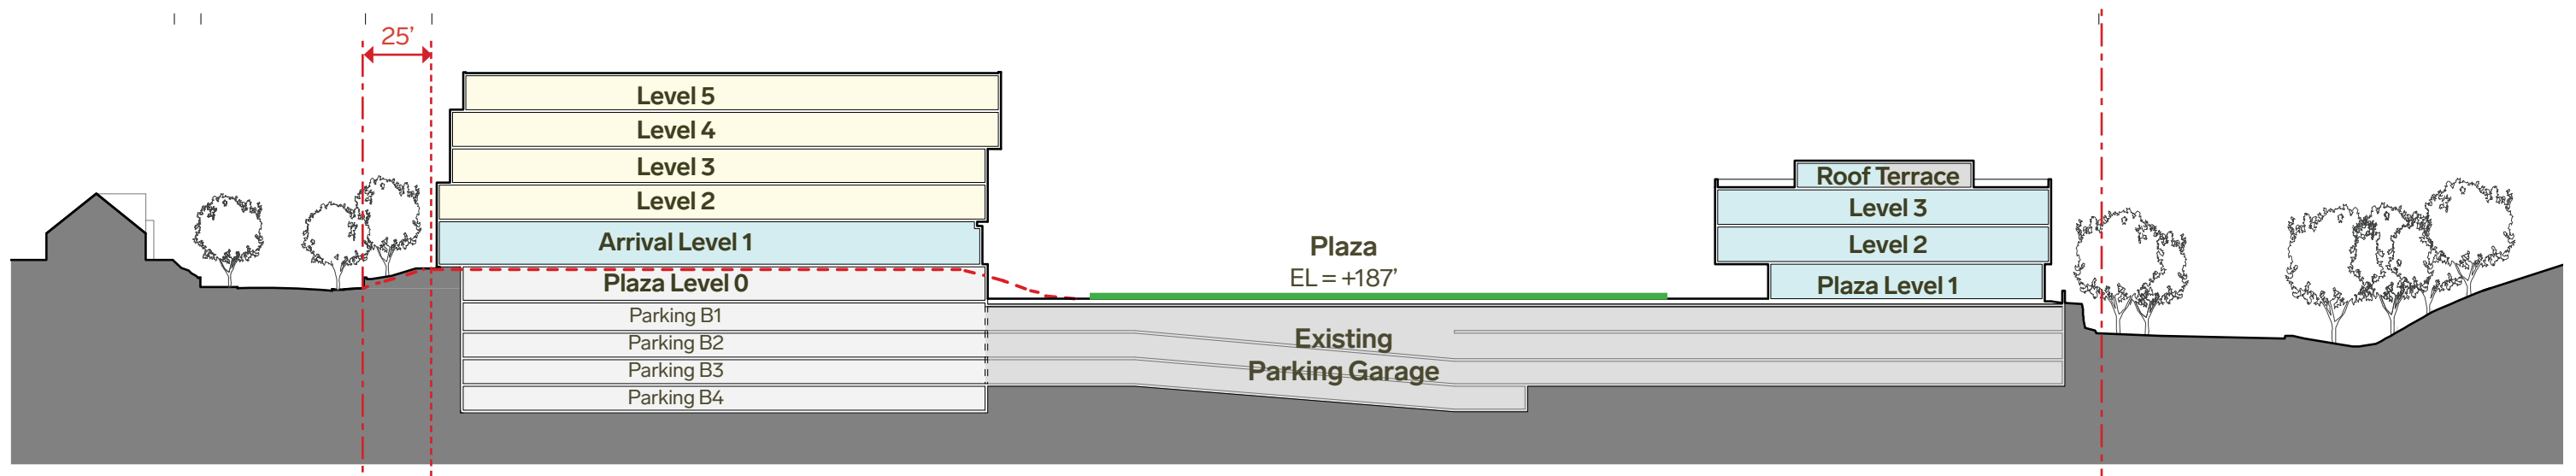

2 Proposed North-South Site Section at Courtyard

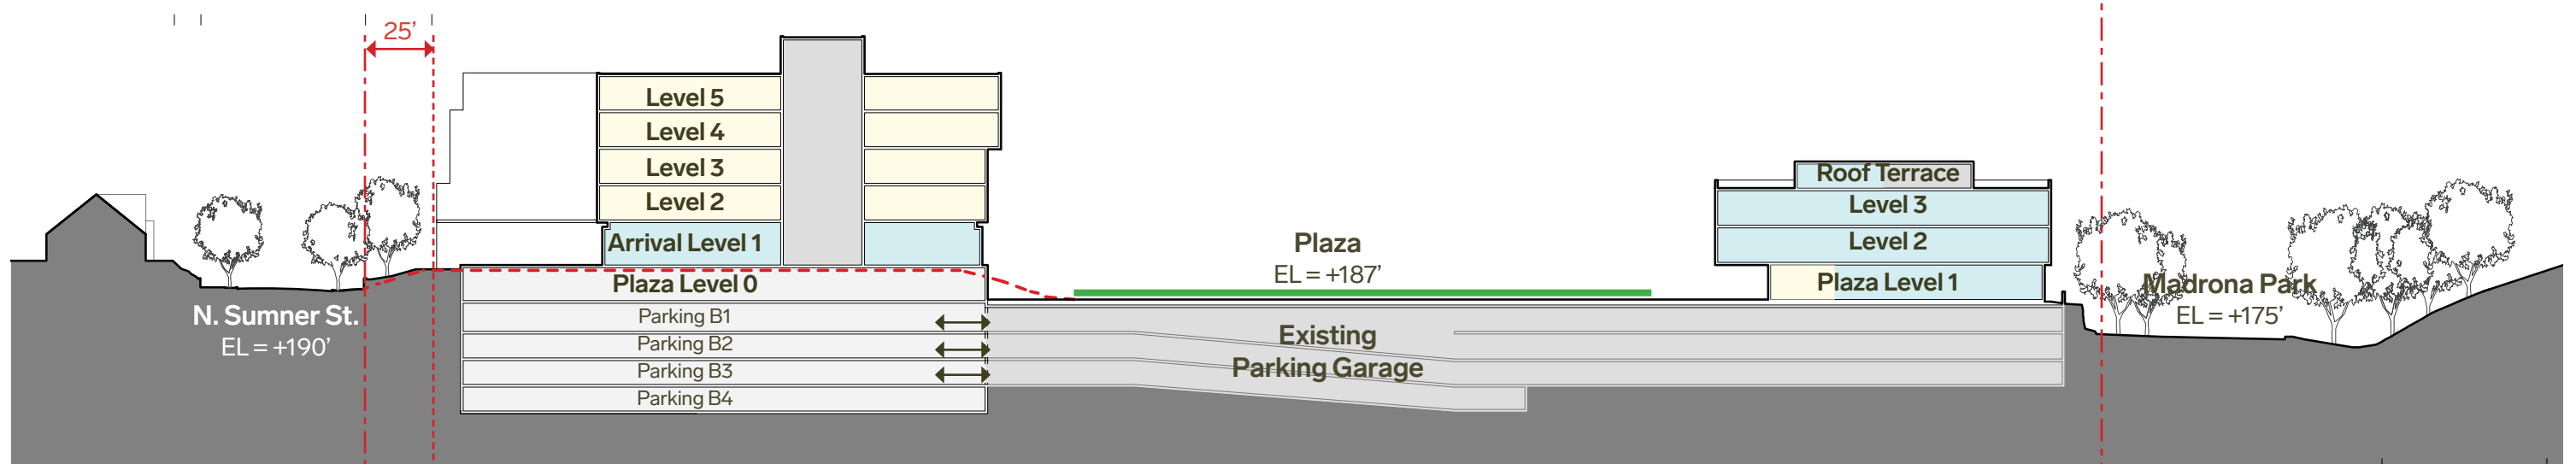


1 Proposed North-South Site Section at Courtyard


0' 60'

Site Sections

East-West

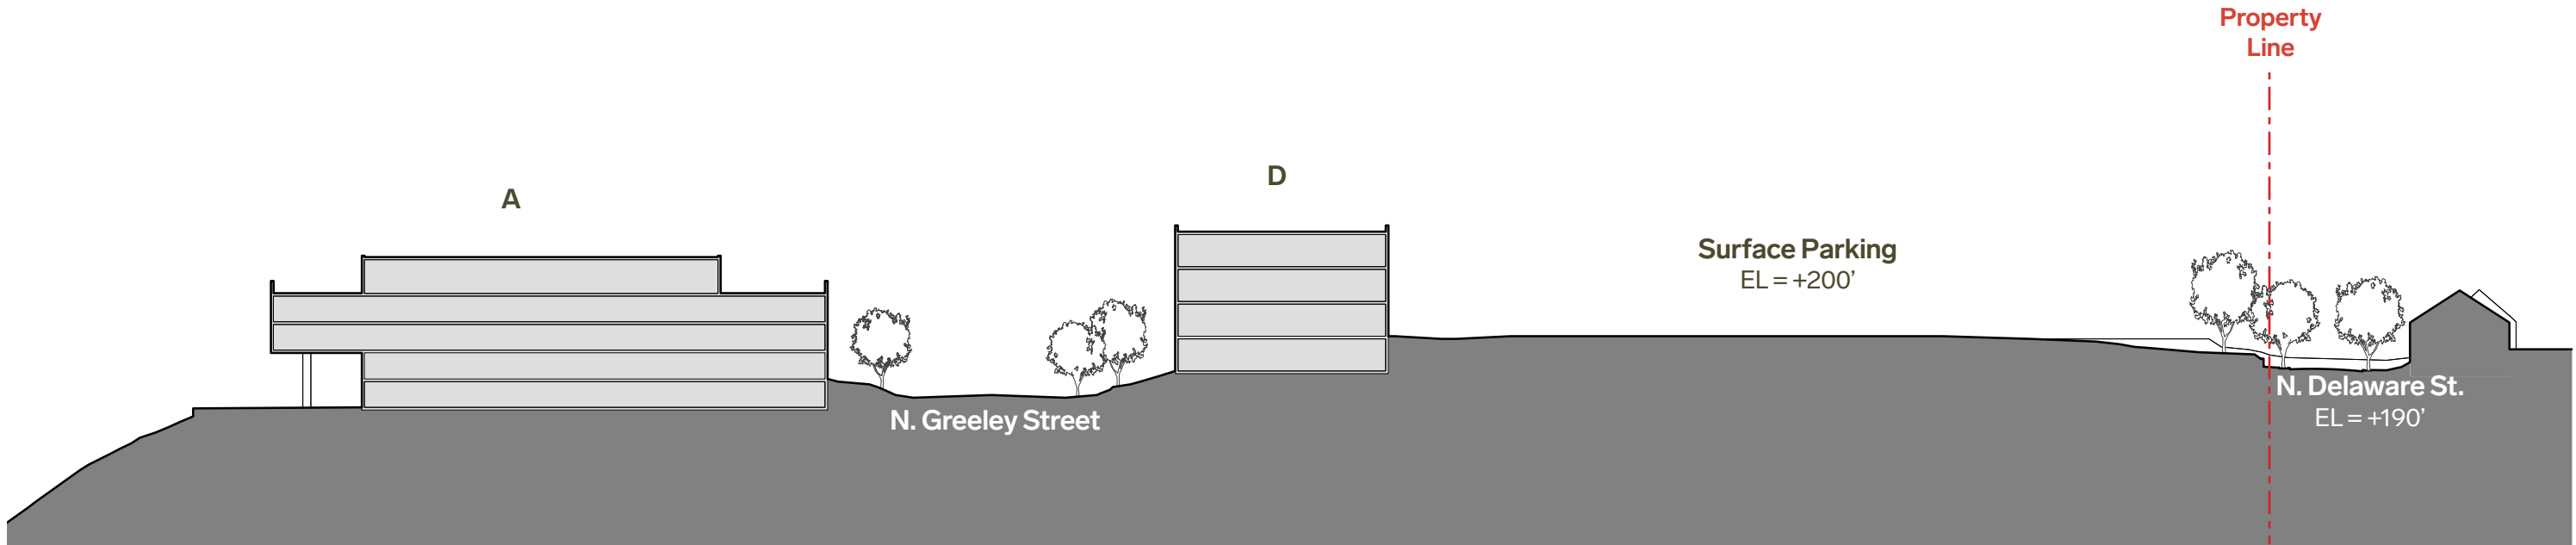

② Existing East-West Site Section

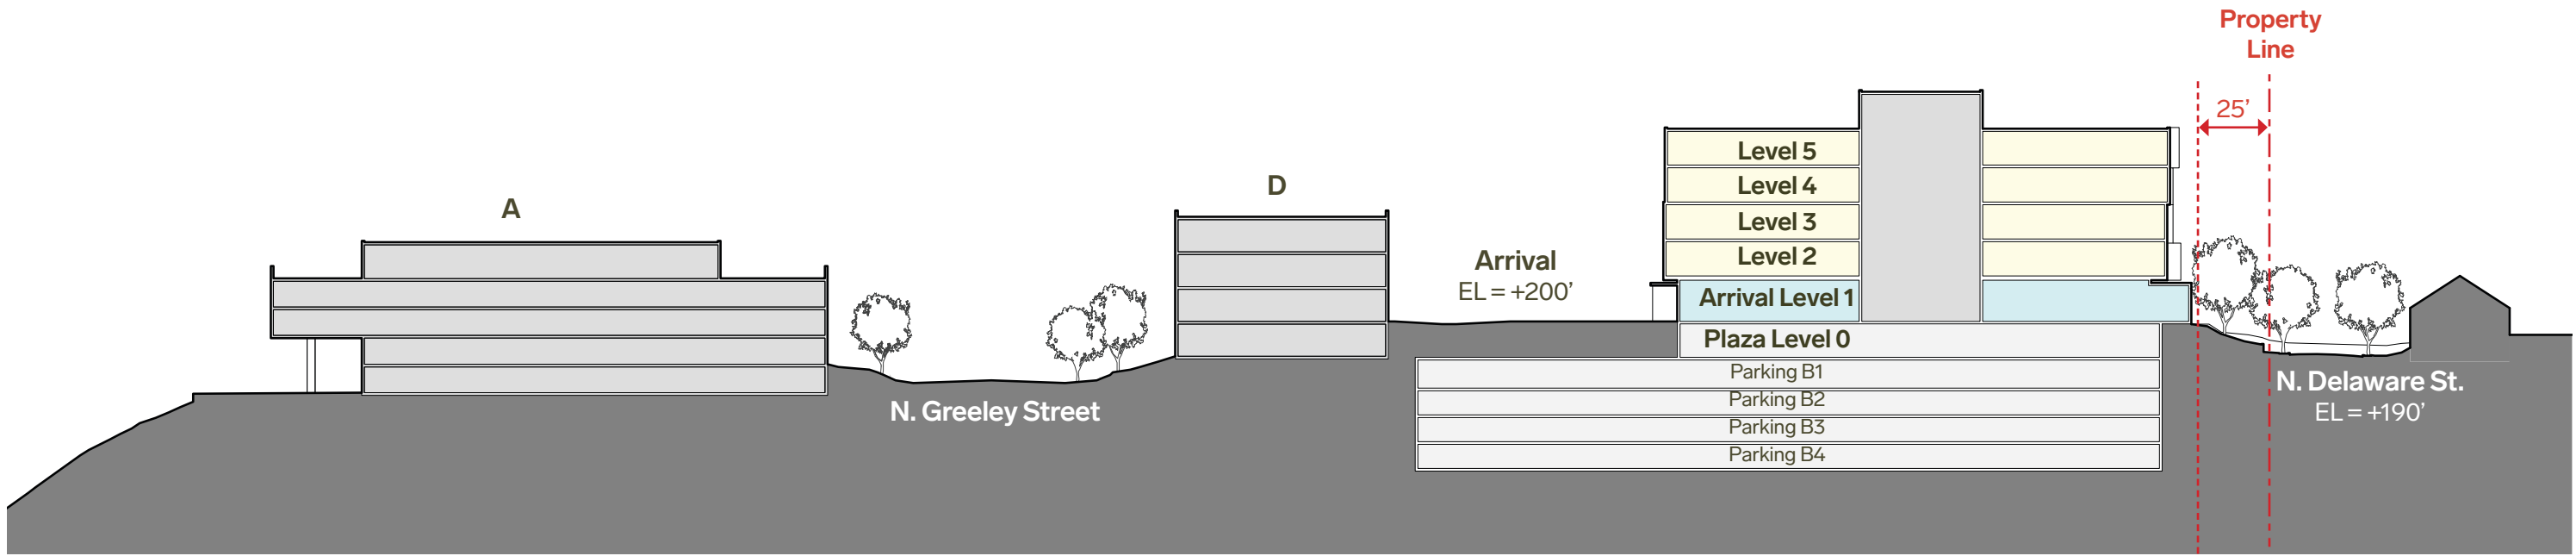


① Proposed East - West Site Section




Enlarged Sections at Street

North Building

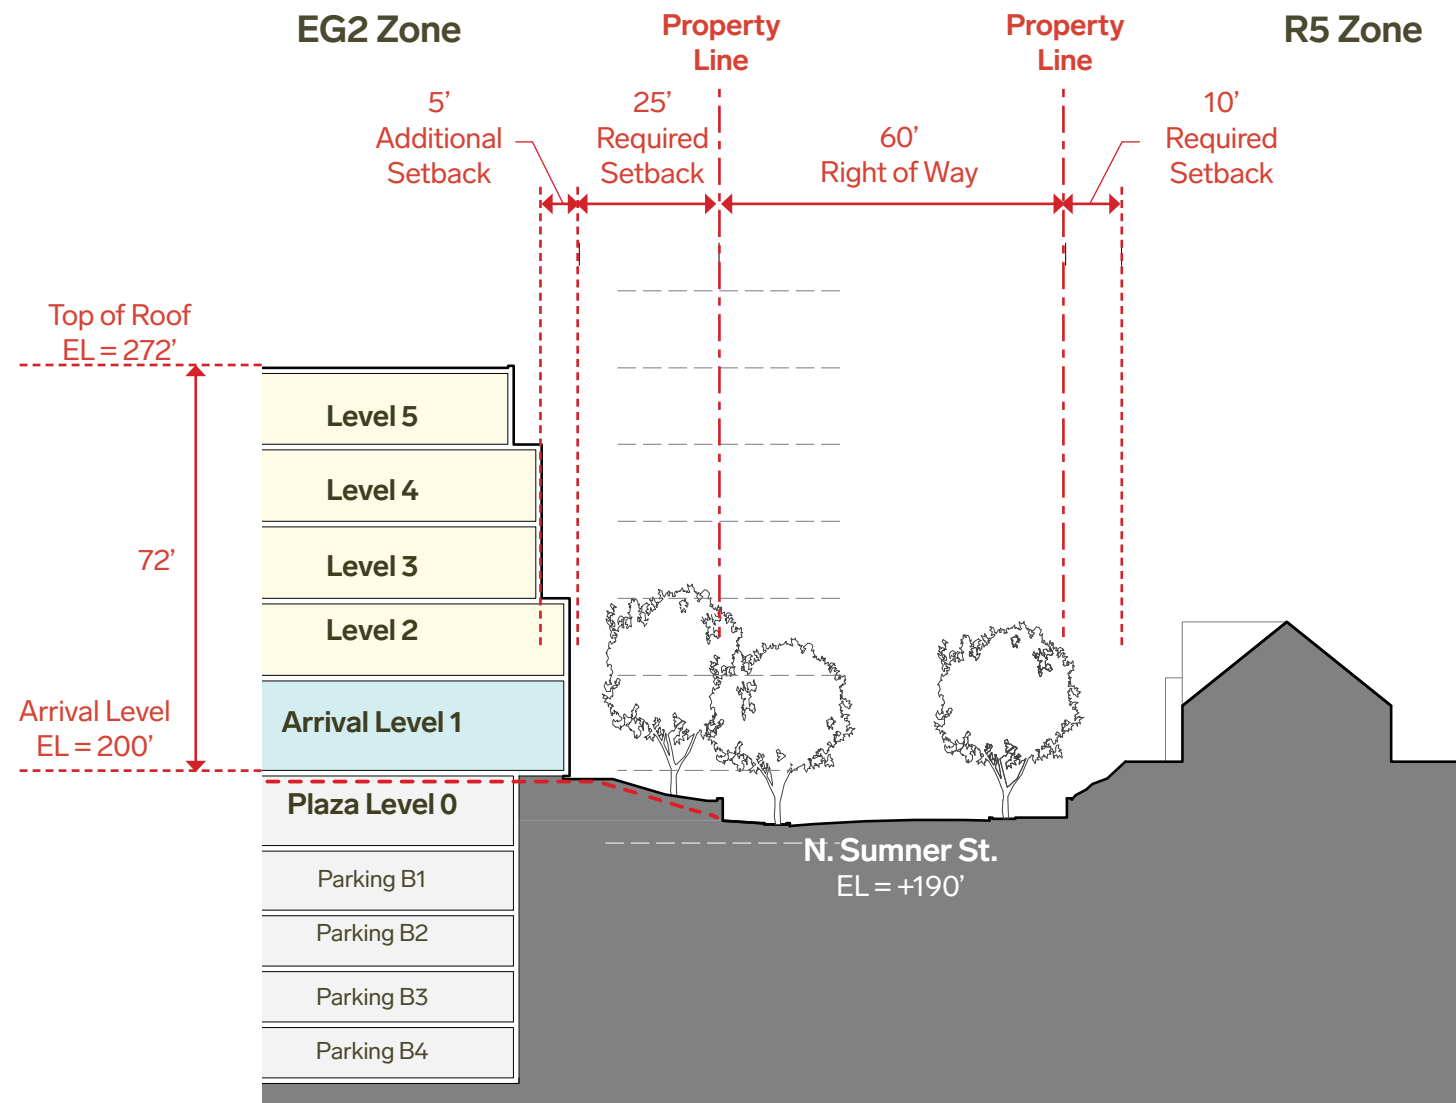


① Section at Sumner Street

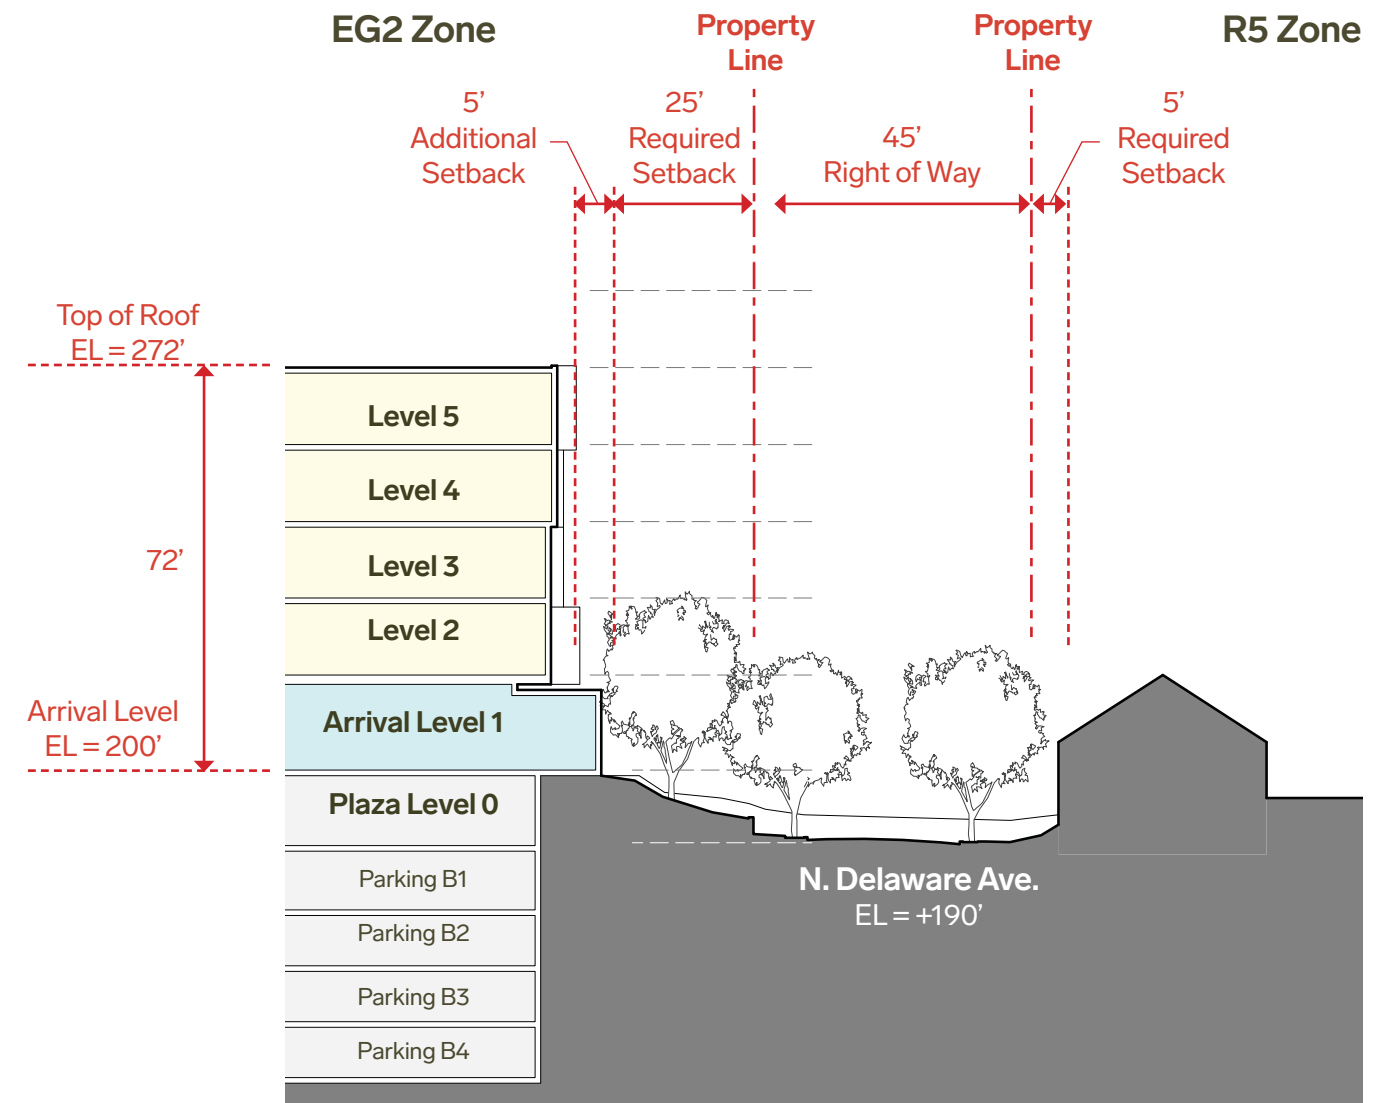

② Section at Delaware Avenue

Plaza Level 0

North Building

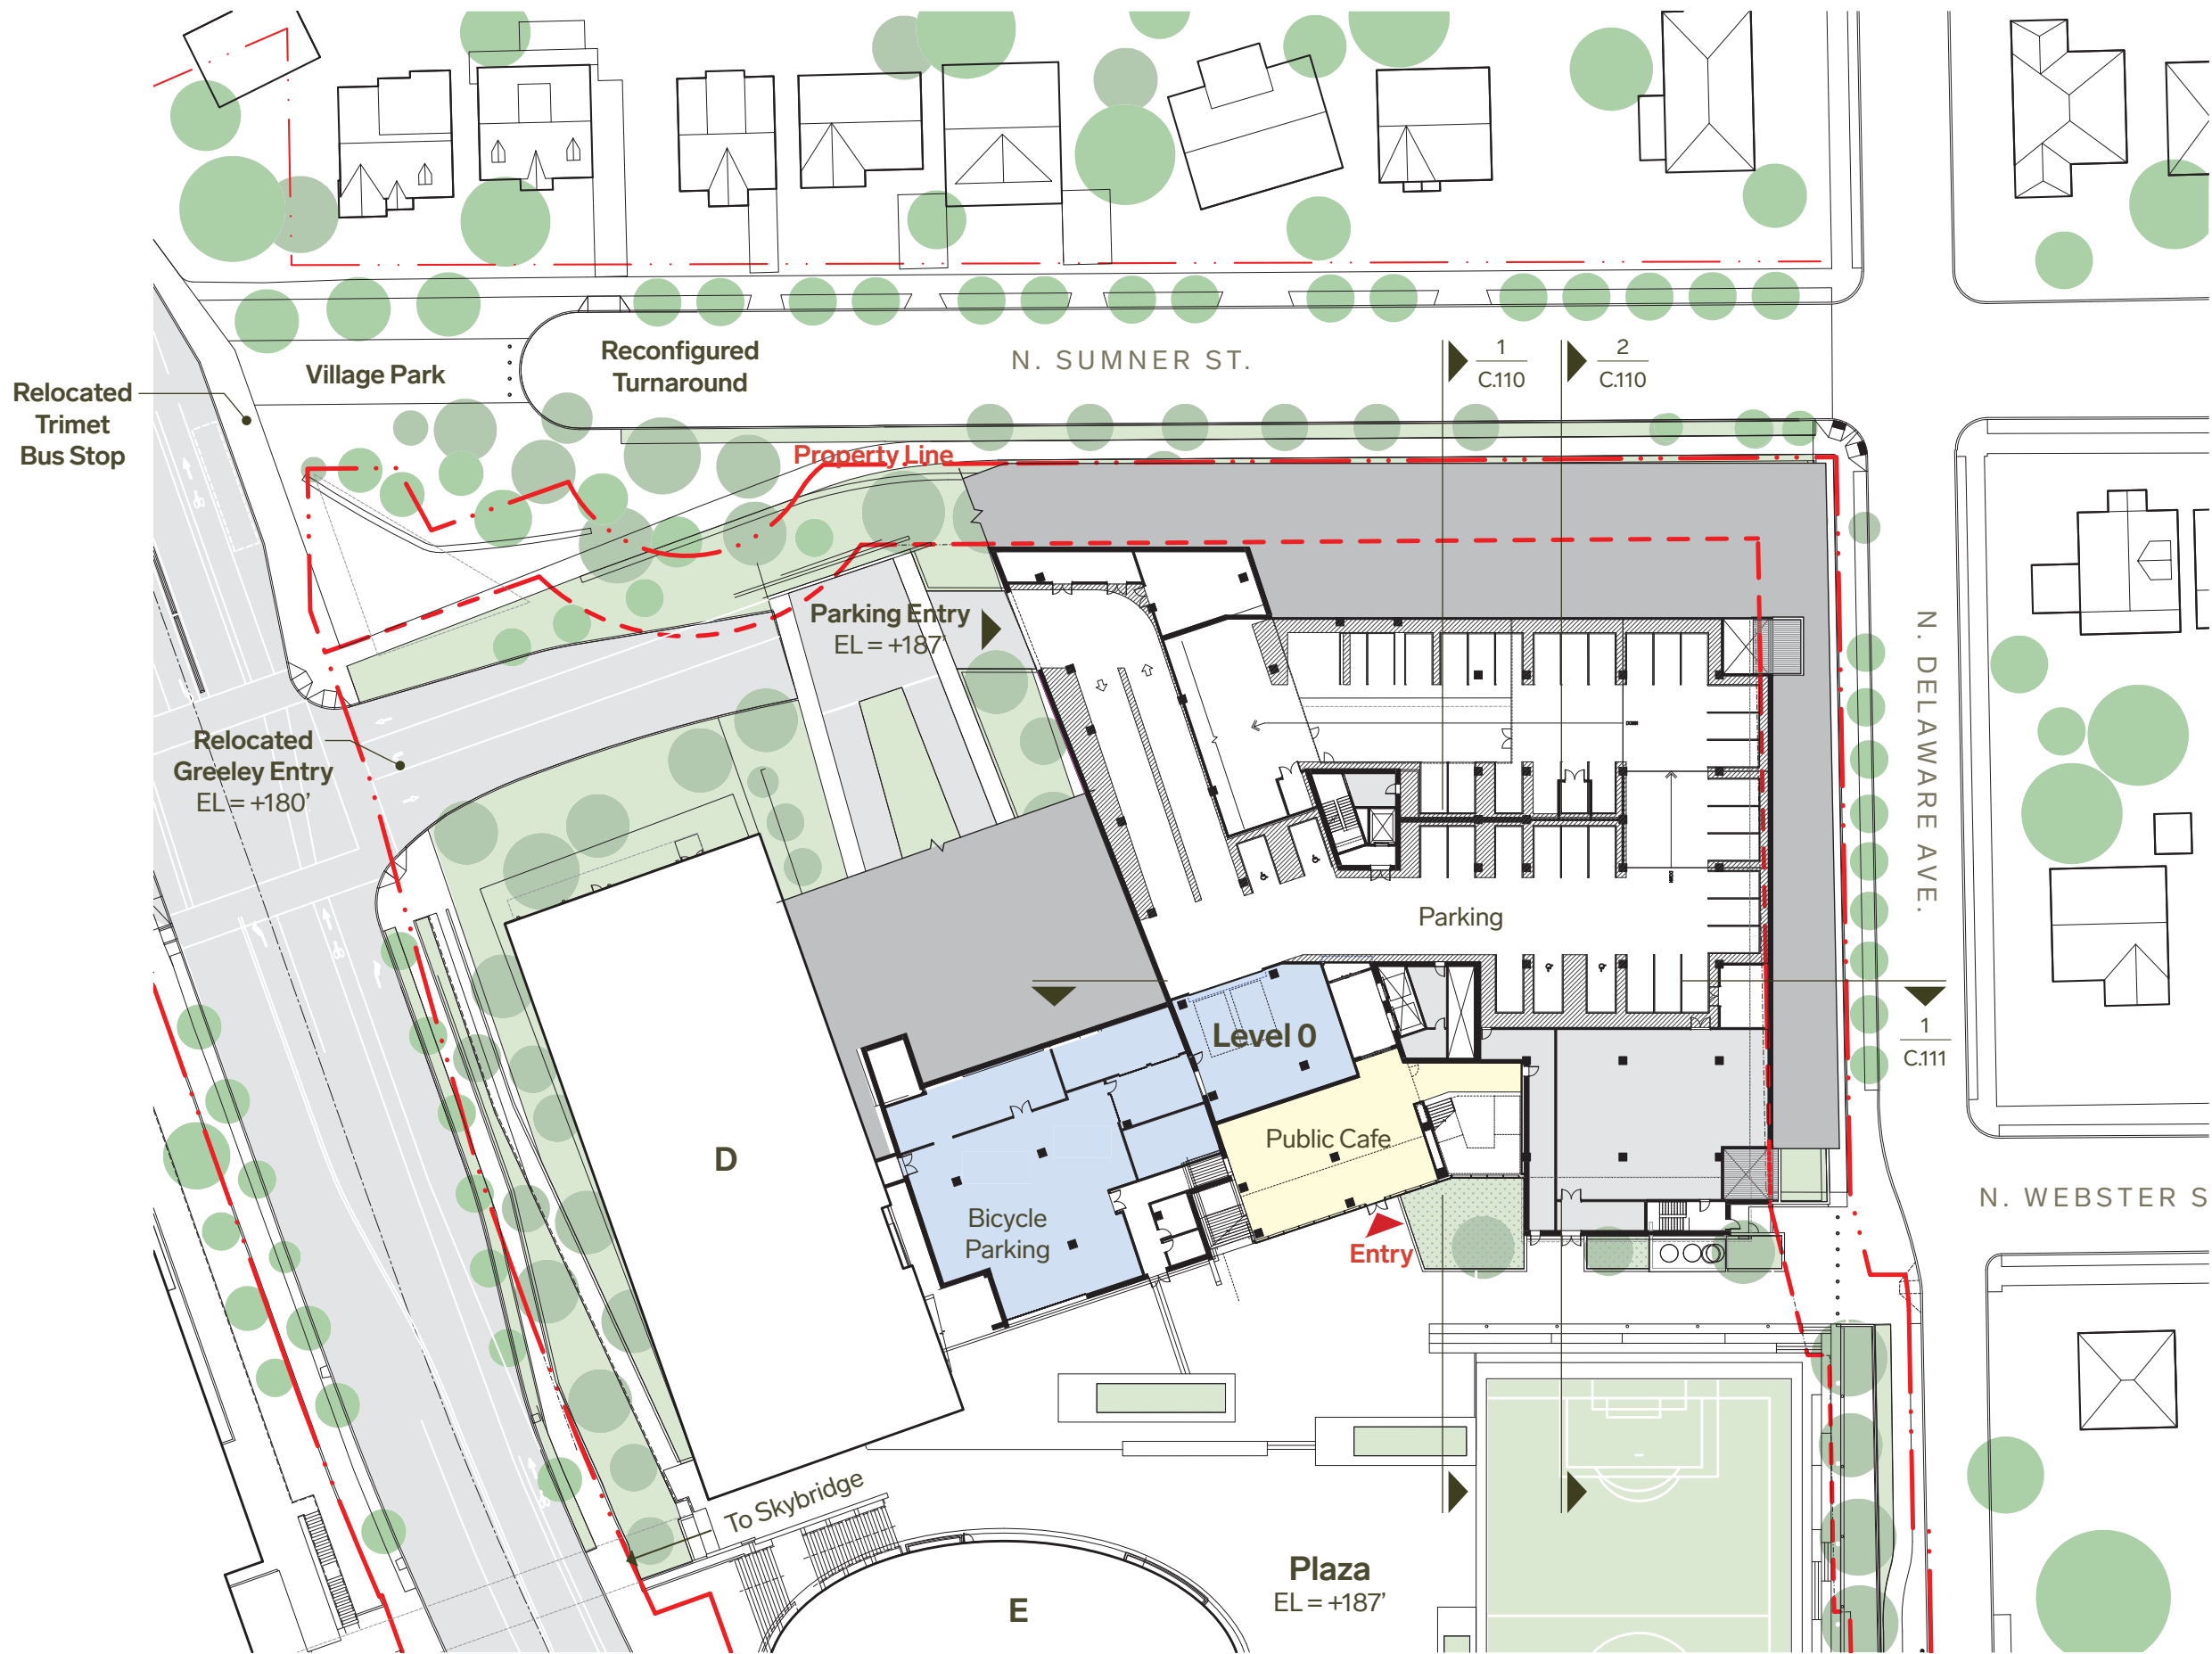


Program Key

- Lobby
- Active Use / Amenity
- Workspace
- Support


Arrival Level 1

North Building

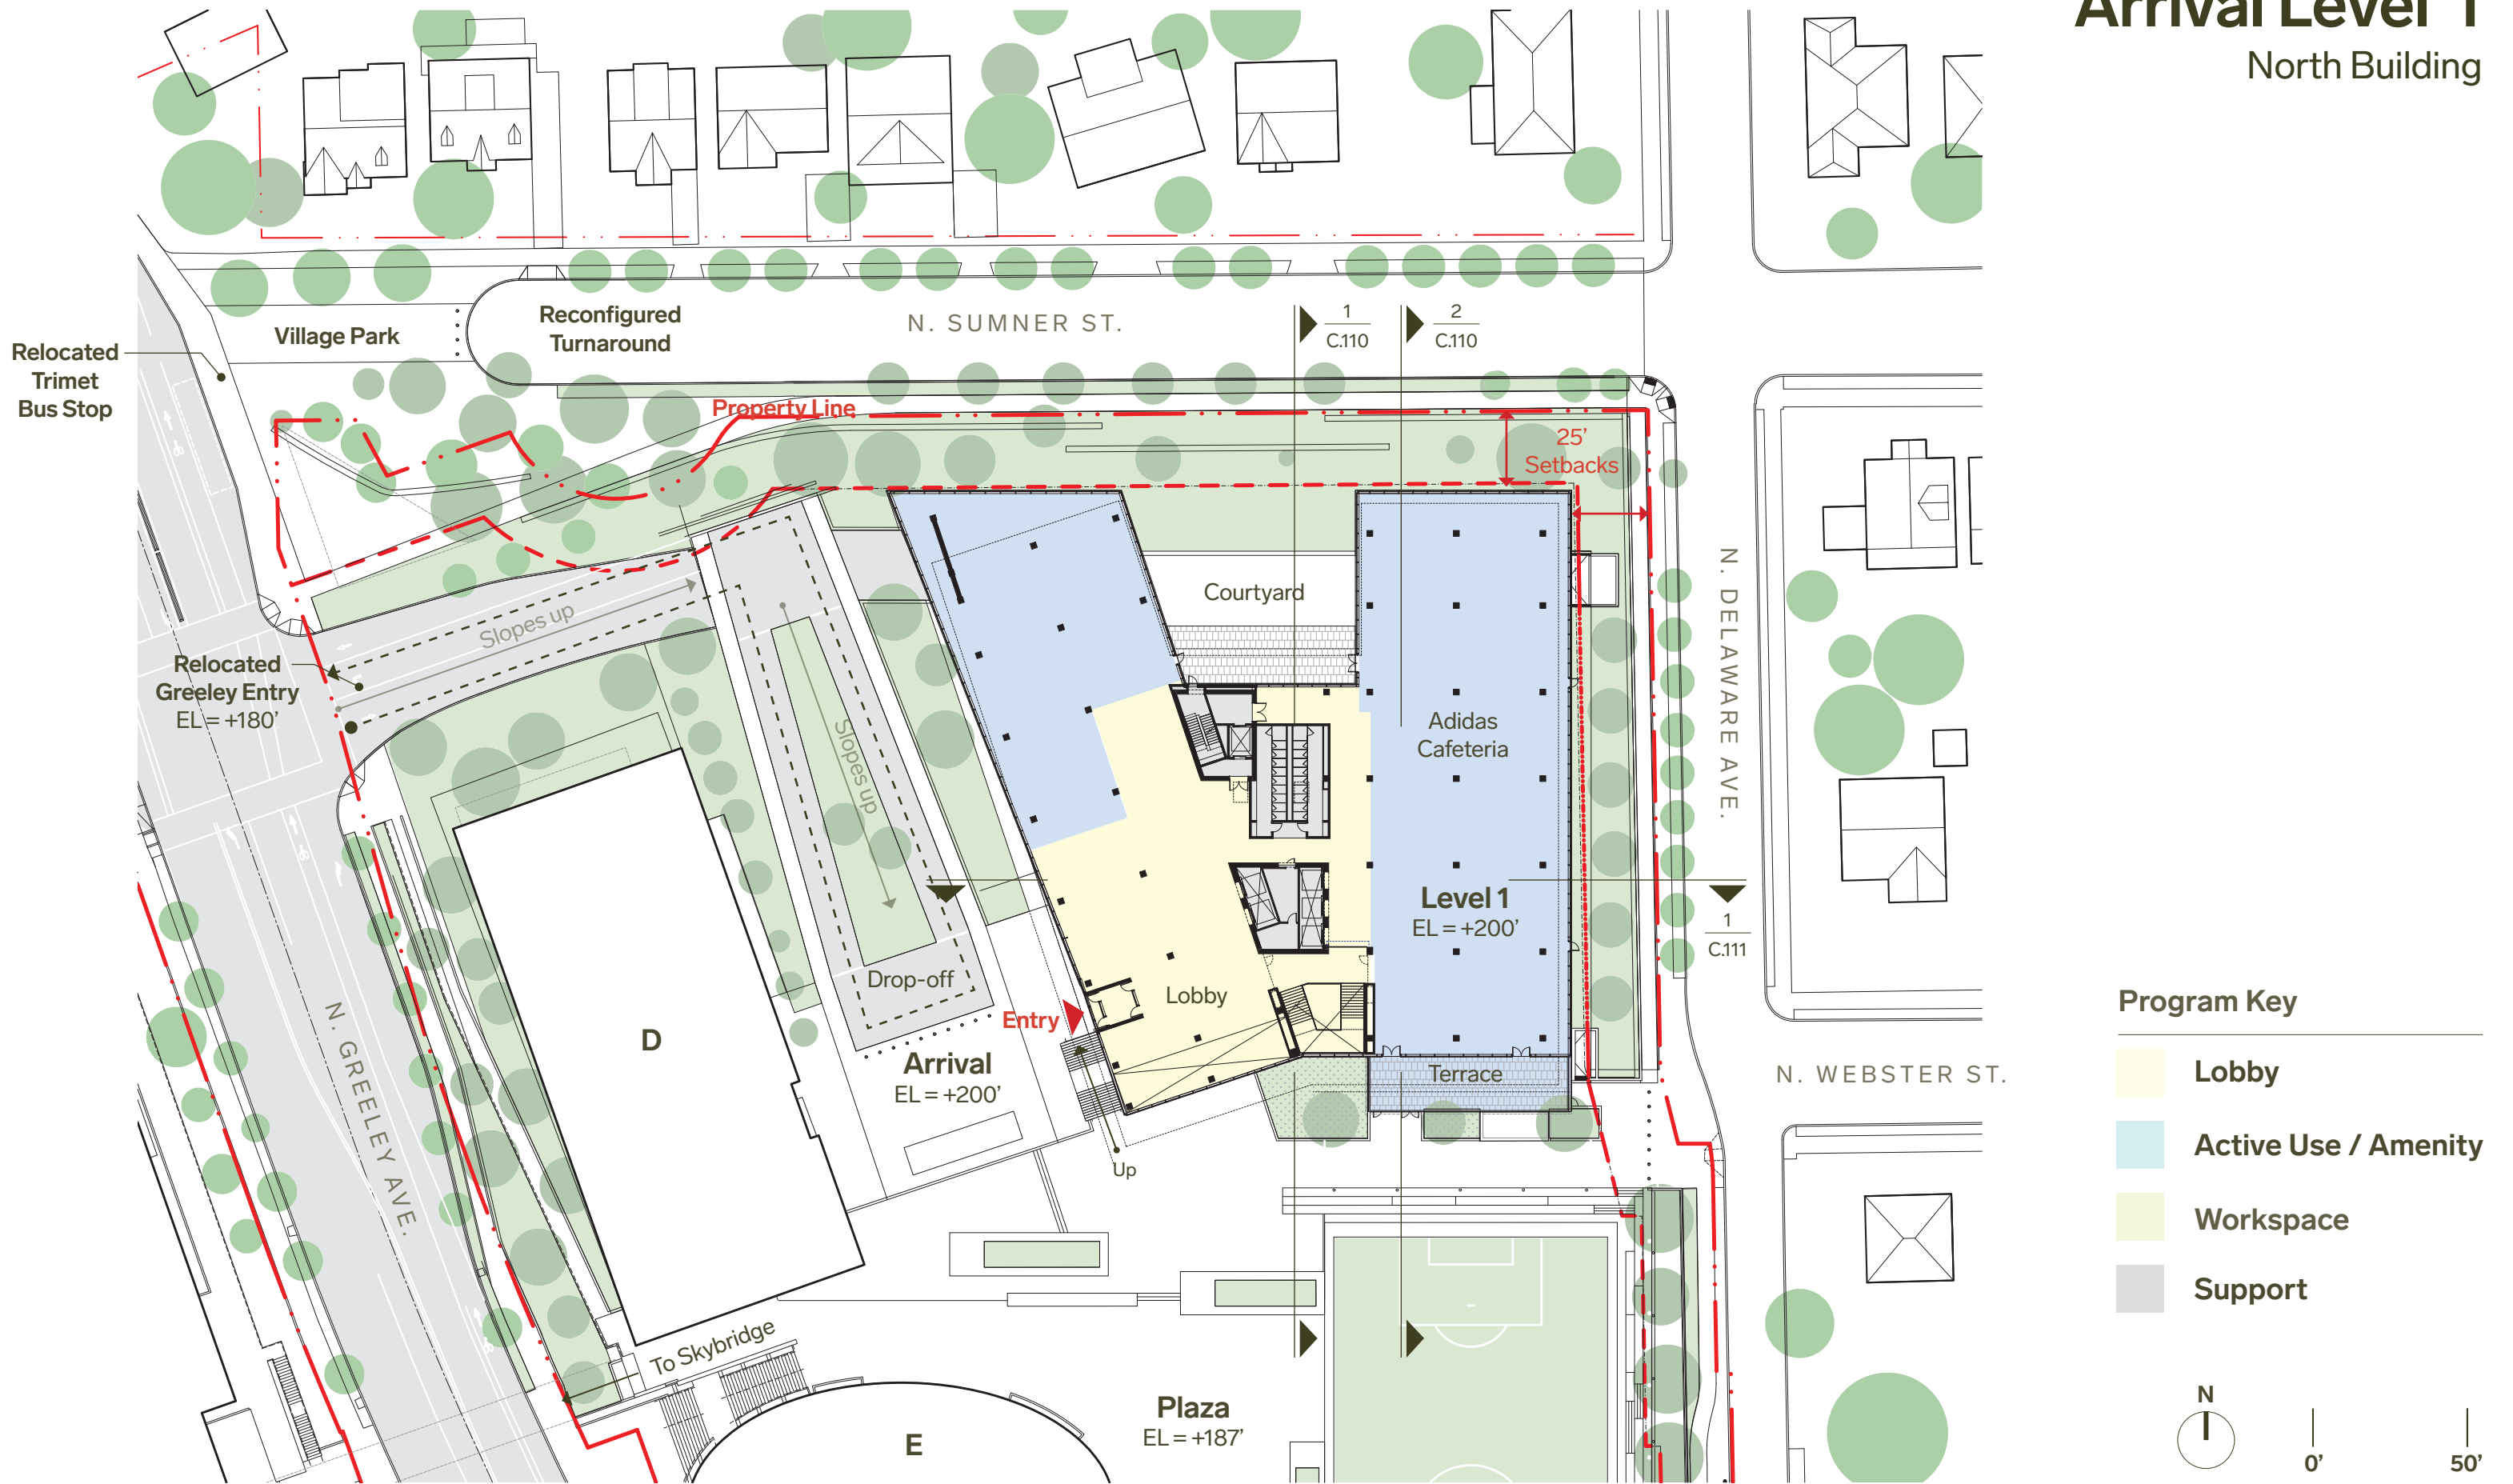

Upper Level 2

North Building

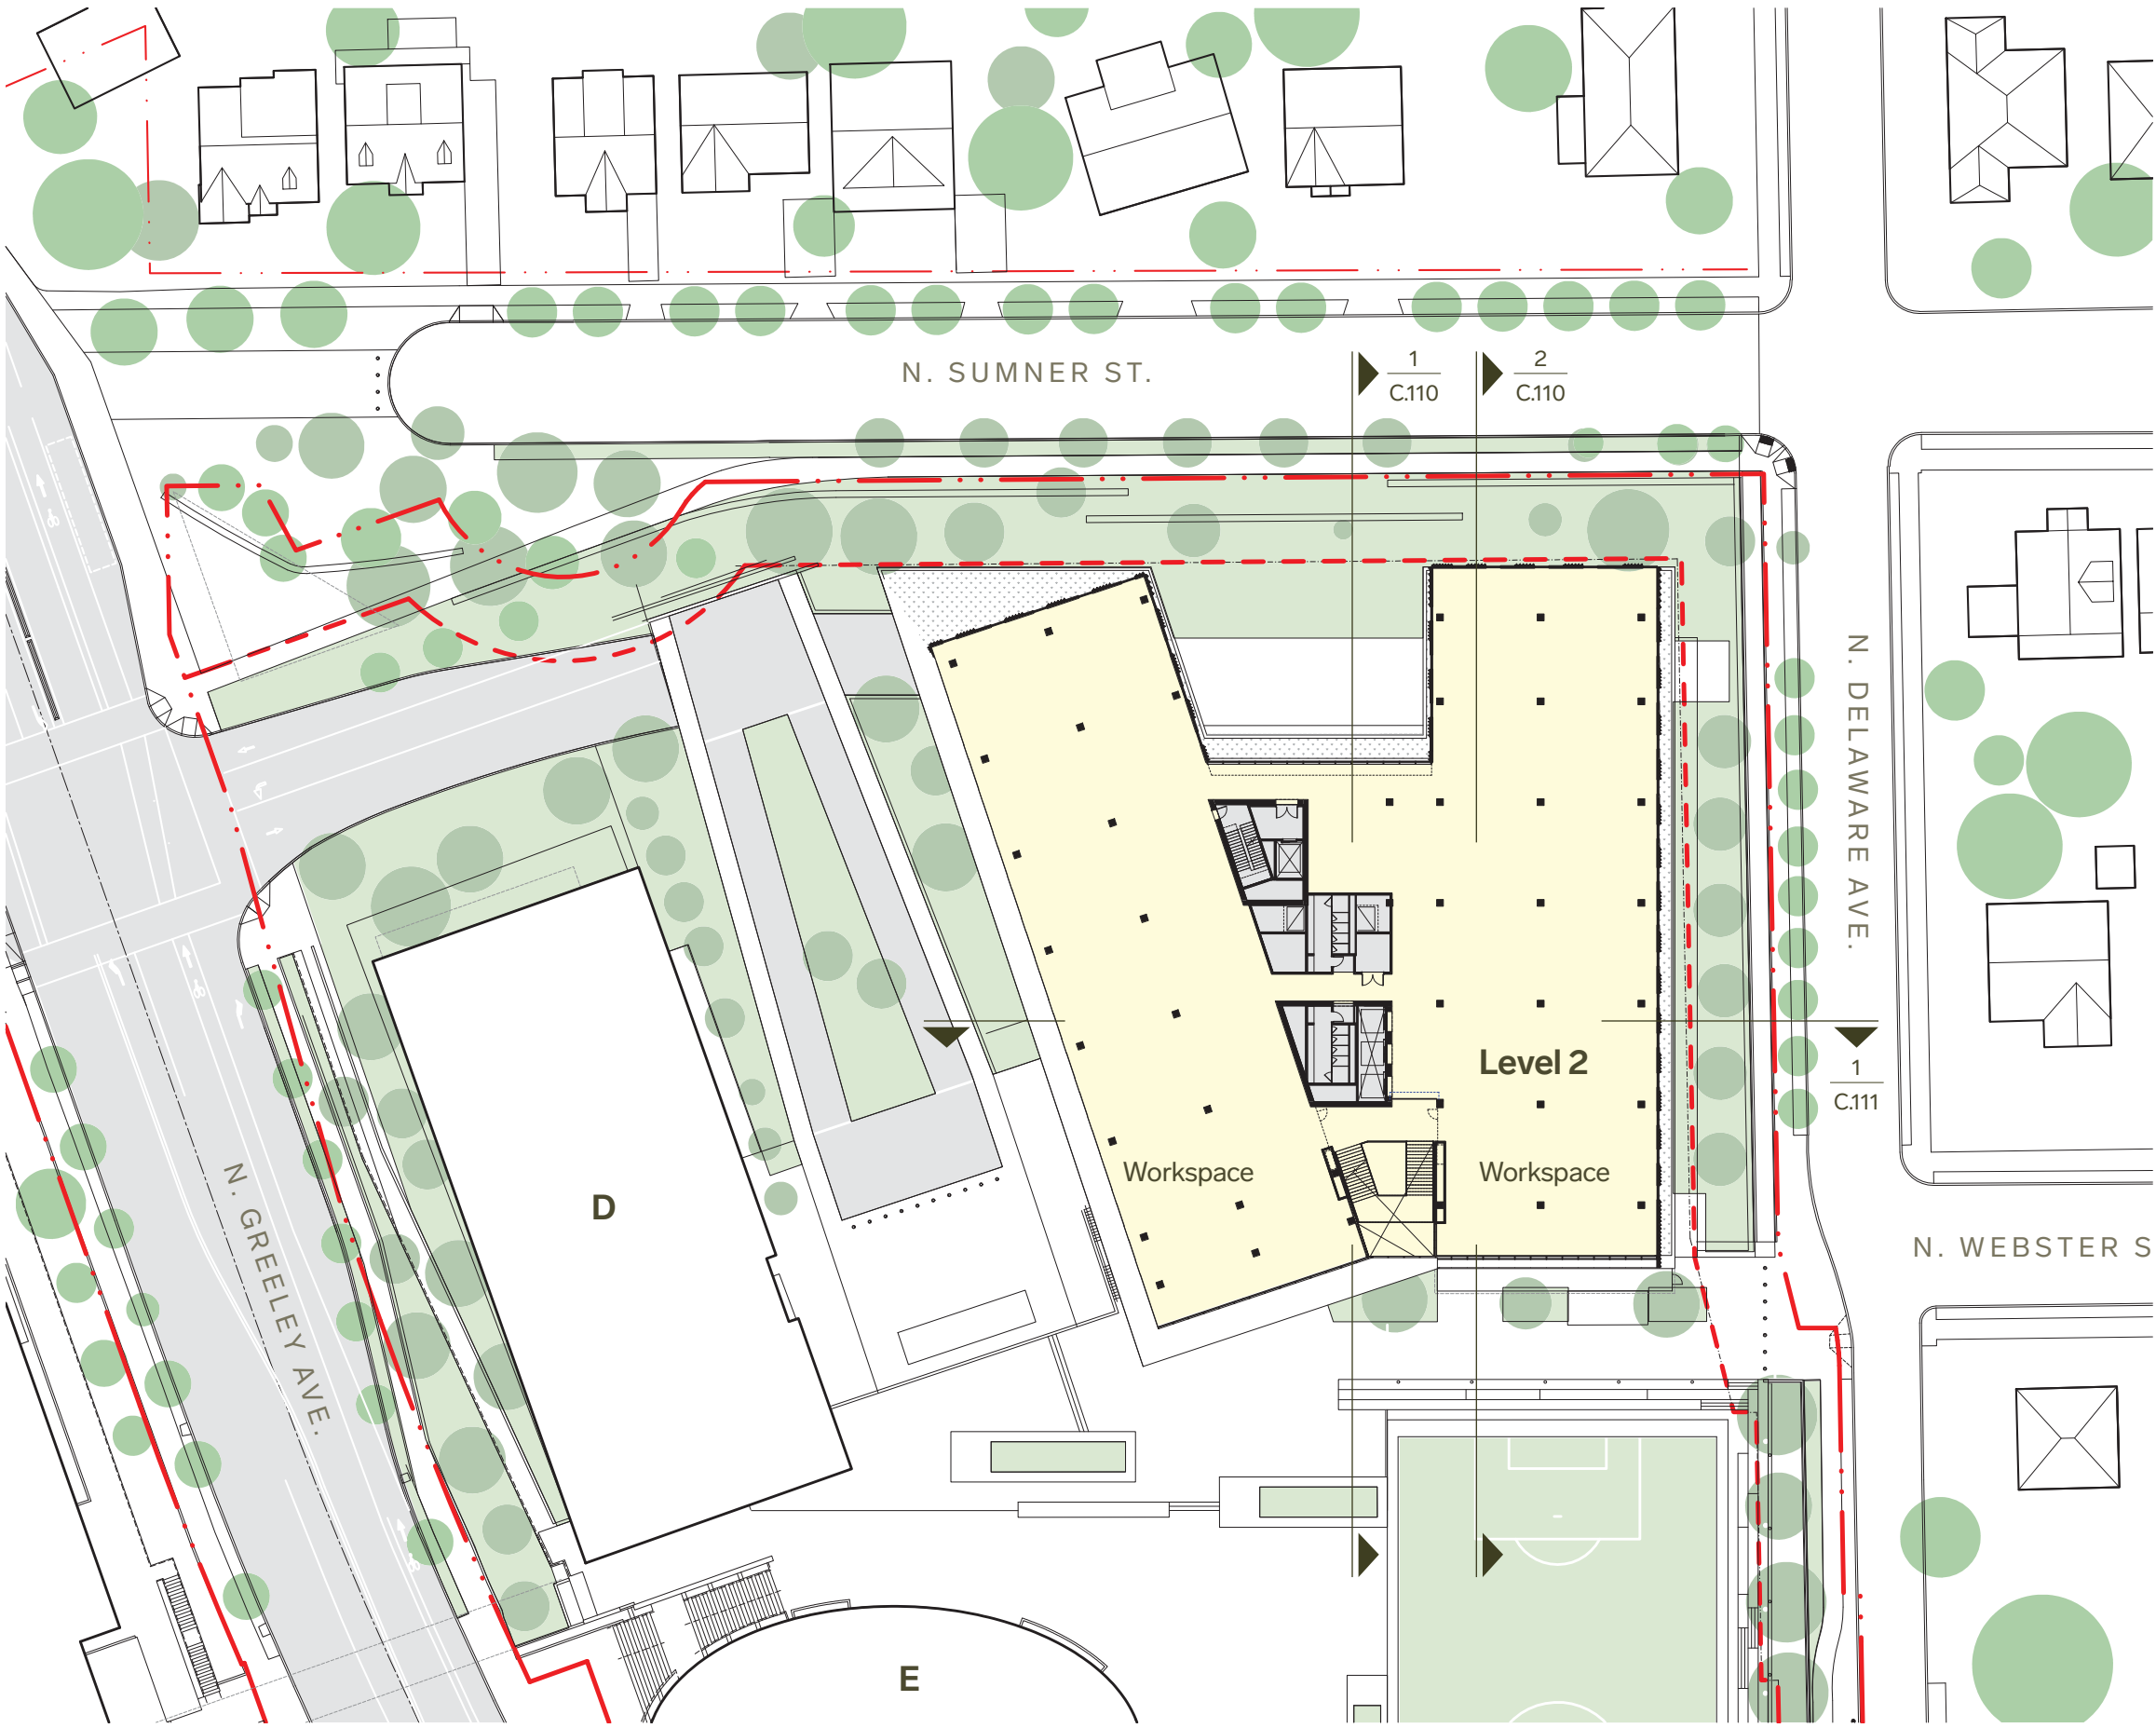


Program Key

- Lobby
- Active Use / Amenity
- Workspace
- Support



Upper Levels 3-4

North Building

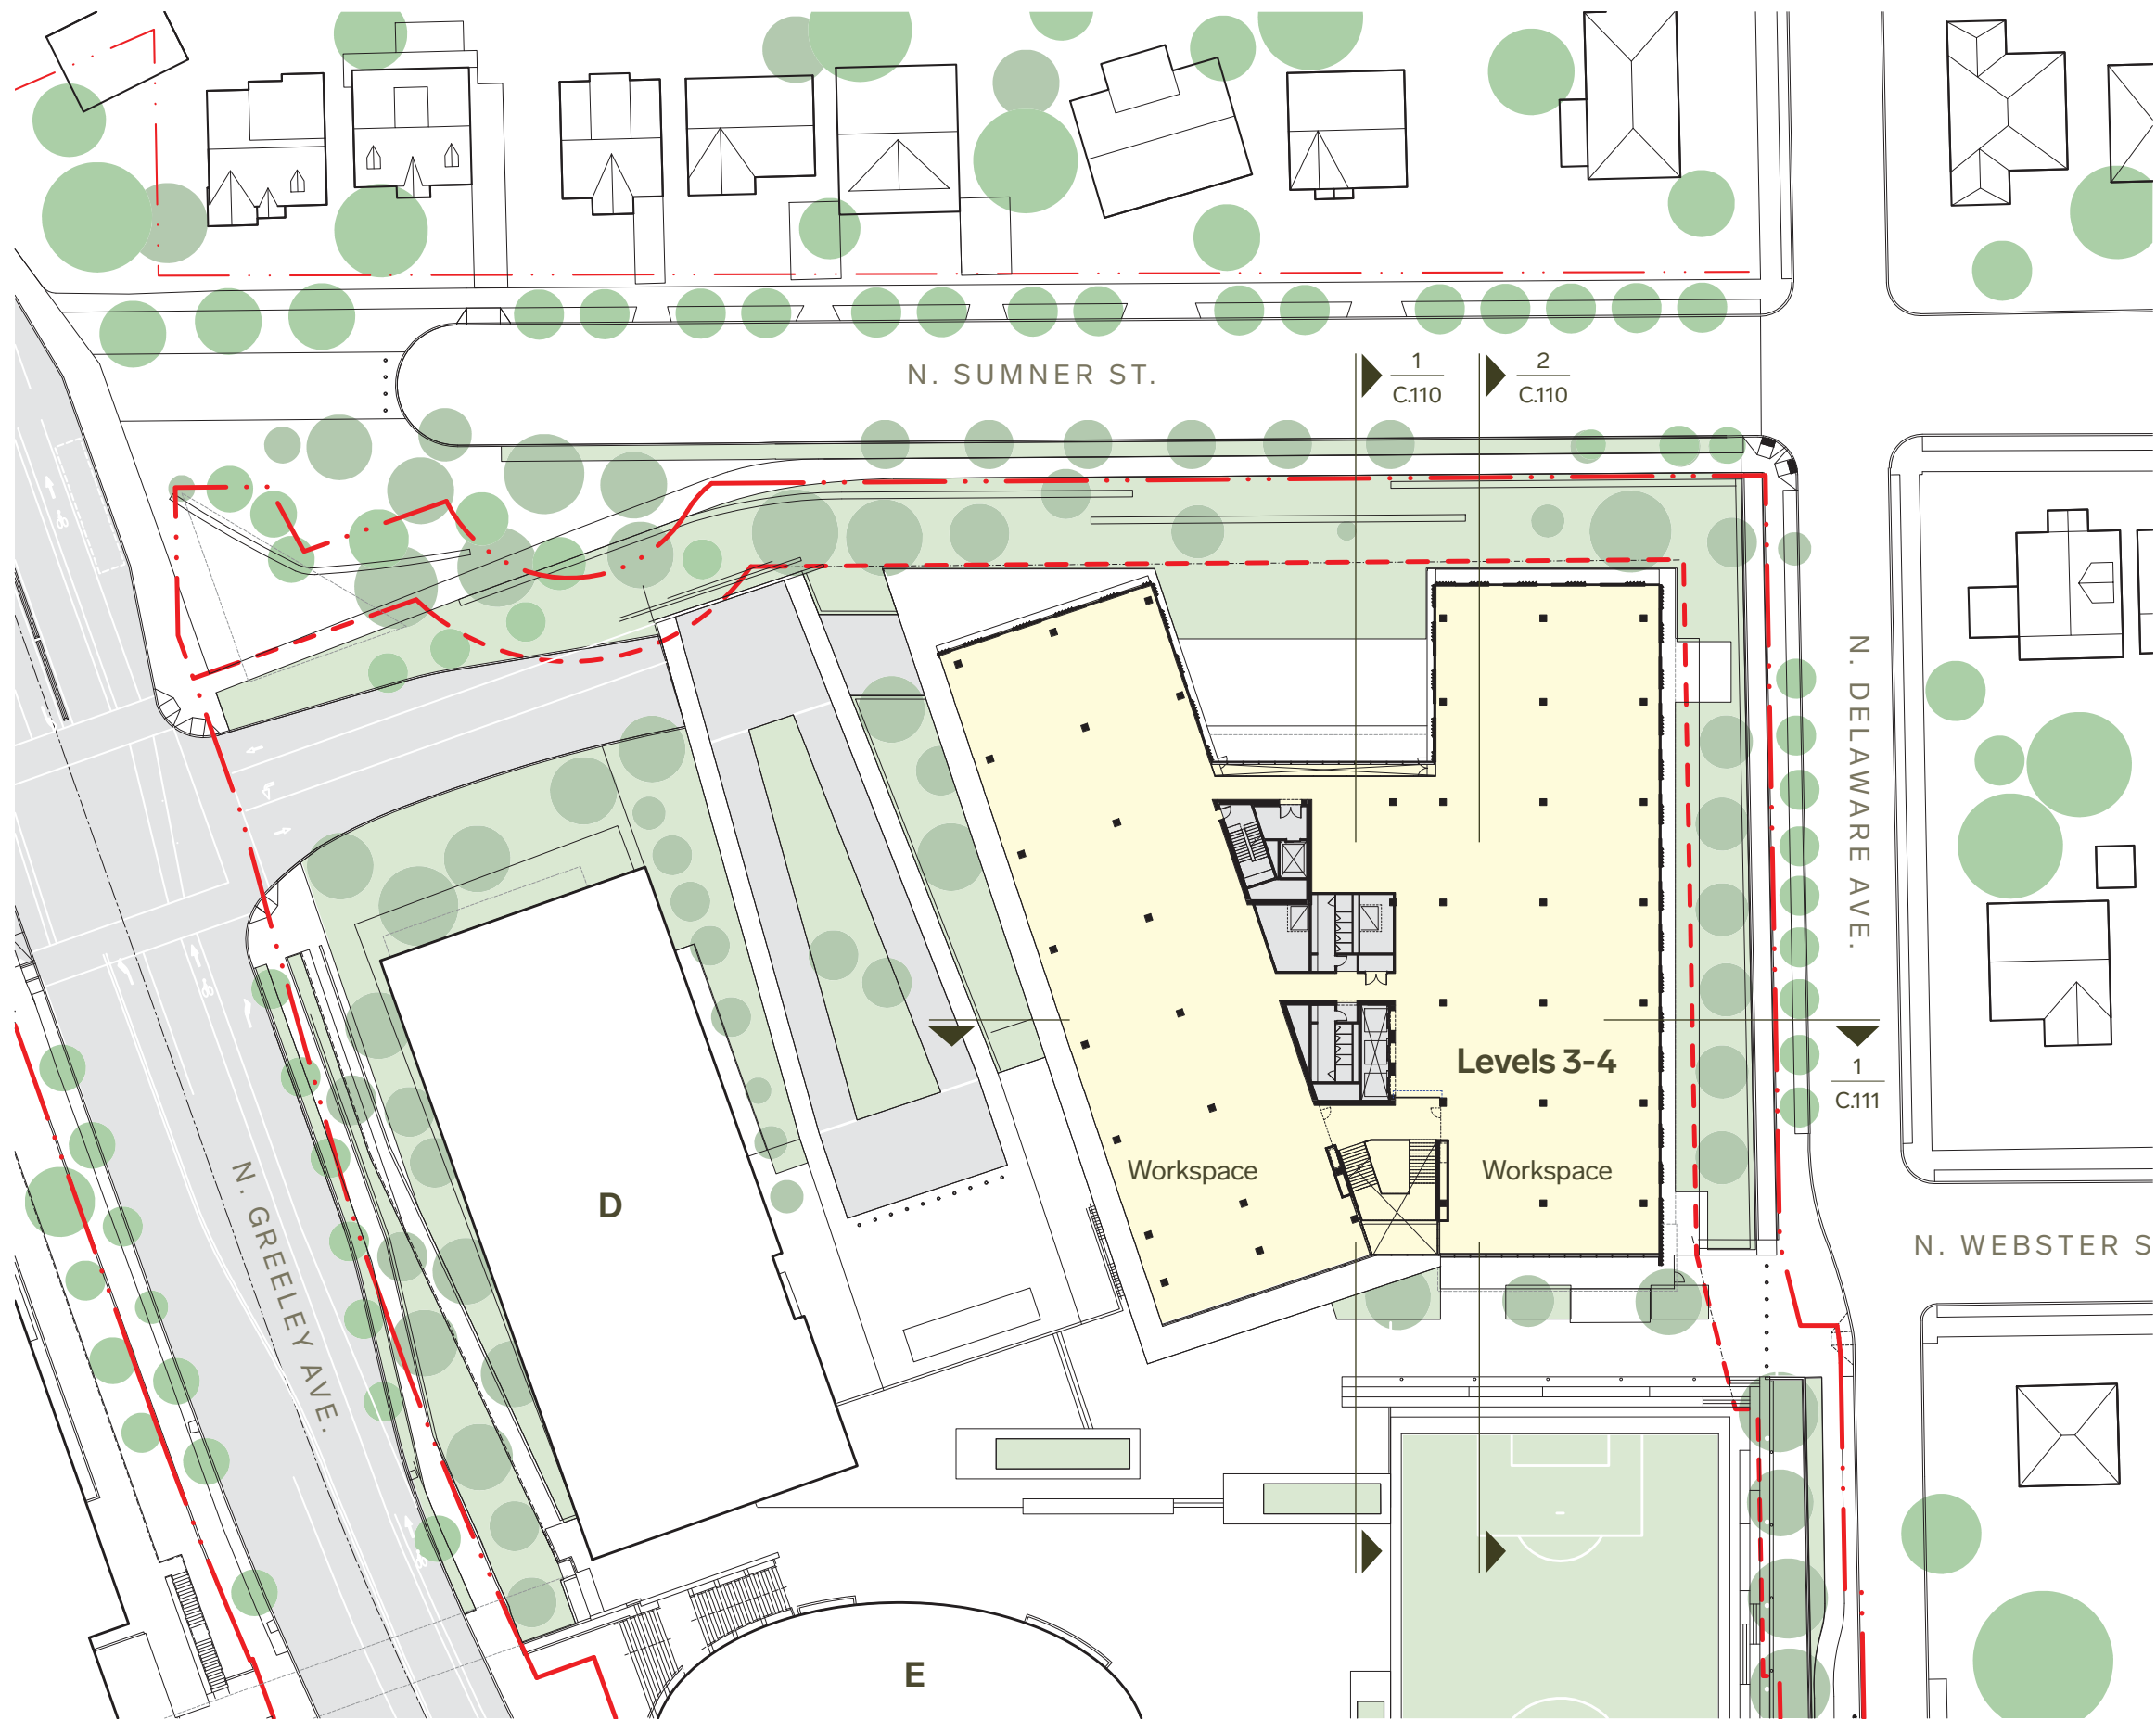

Program Key


- Lobby
- Active Use / Amenity
- Workspace
- Support



Upper Level 5

North Building

DAR 2

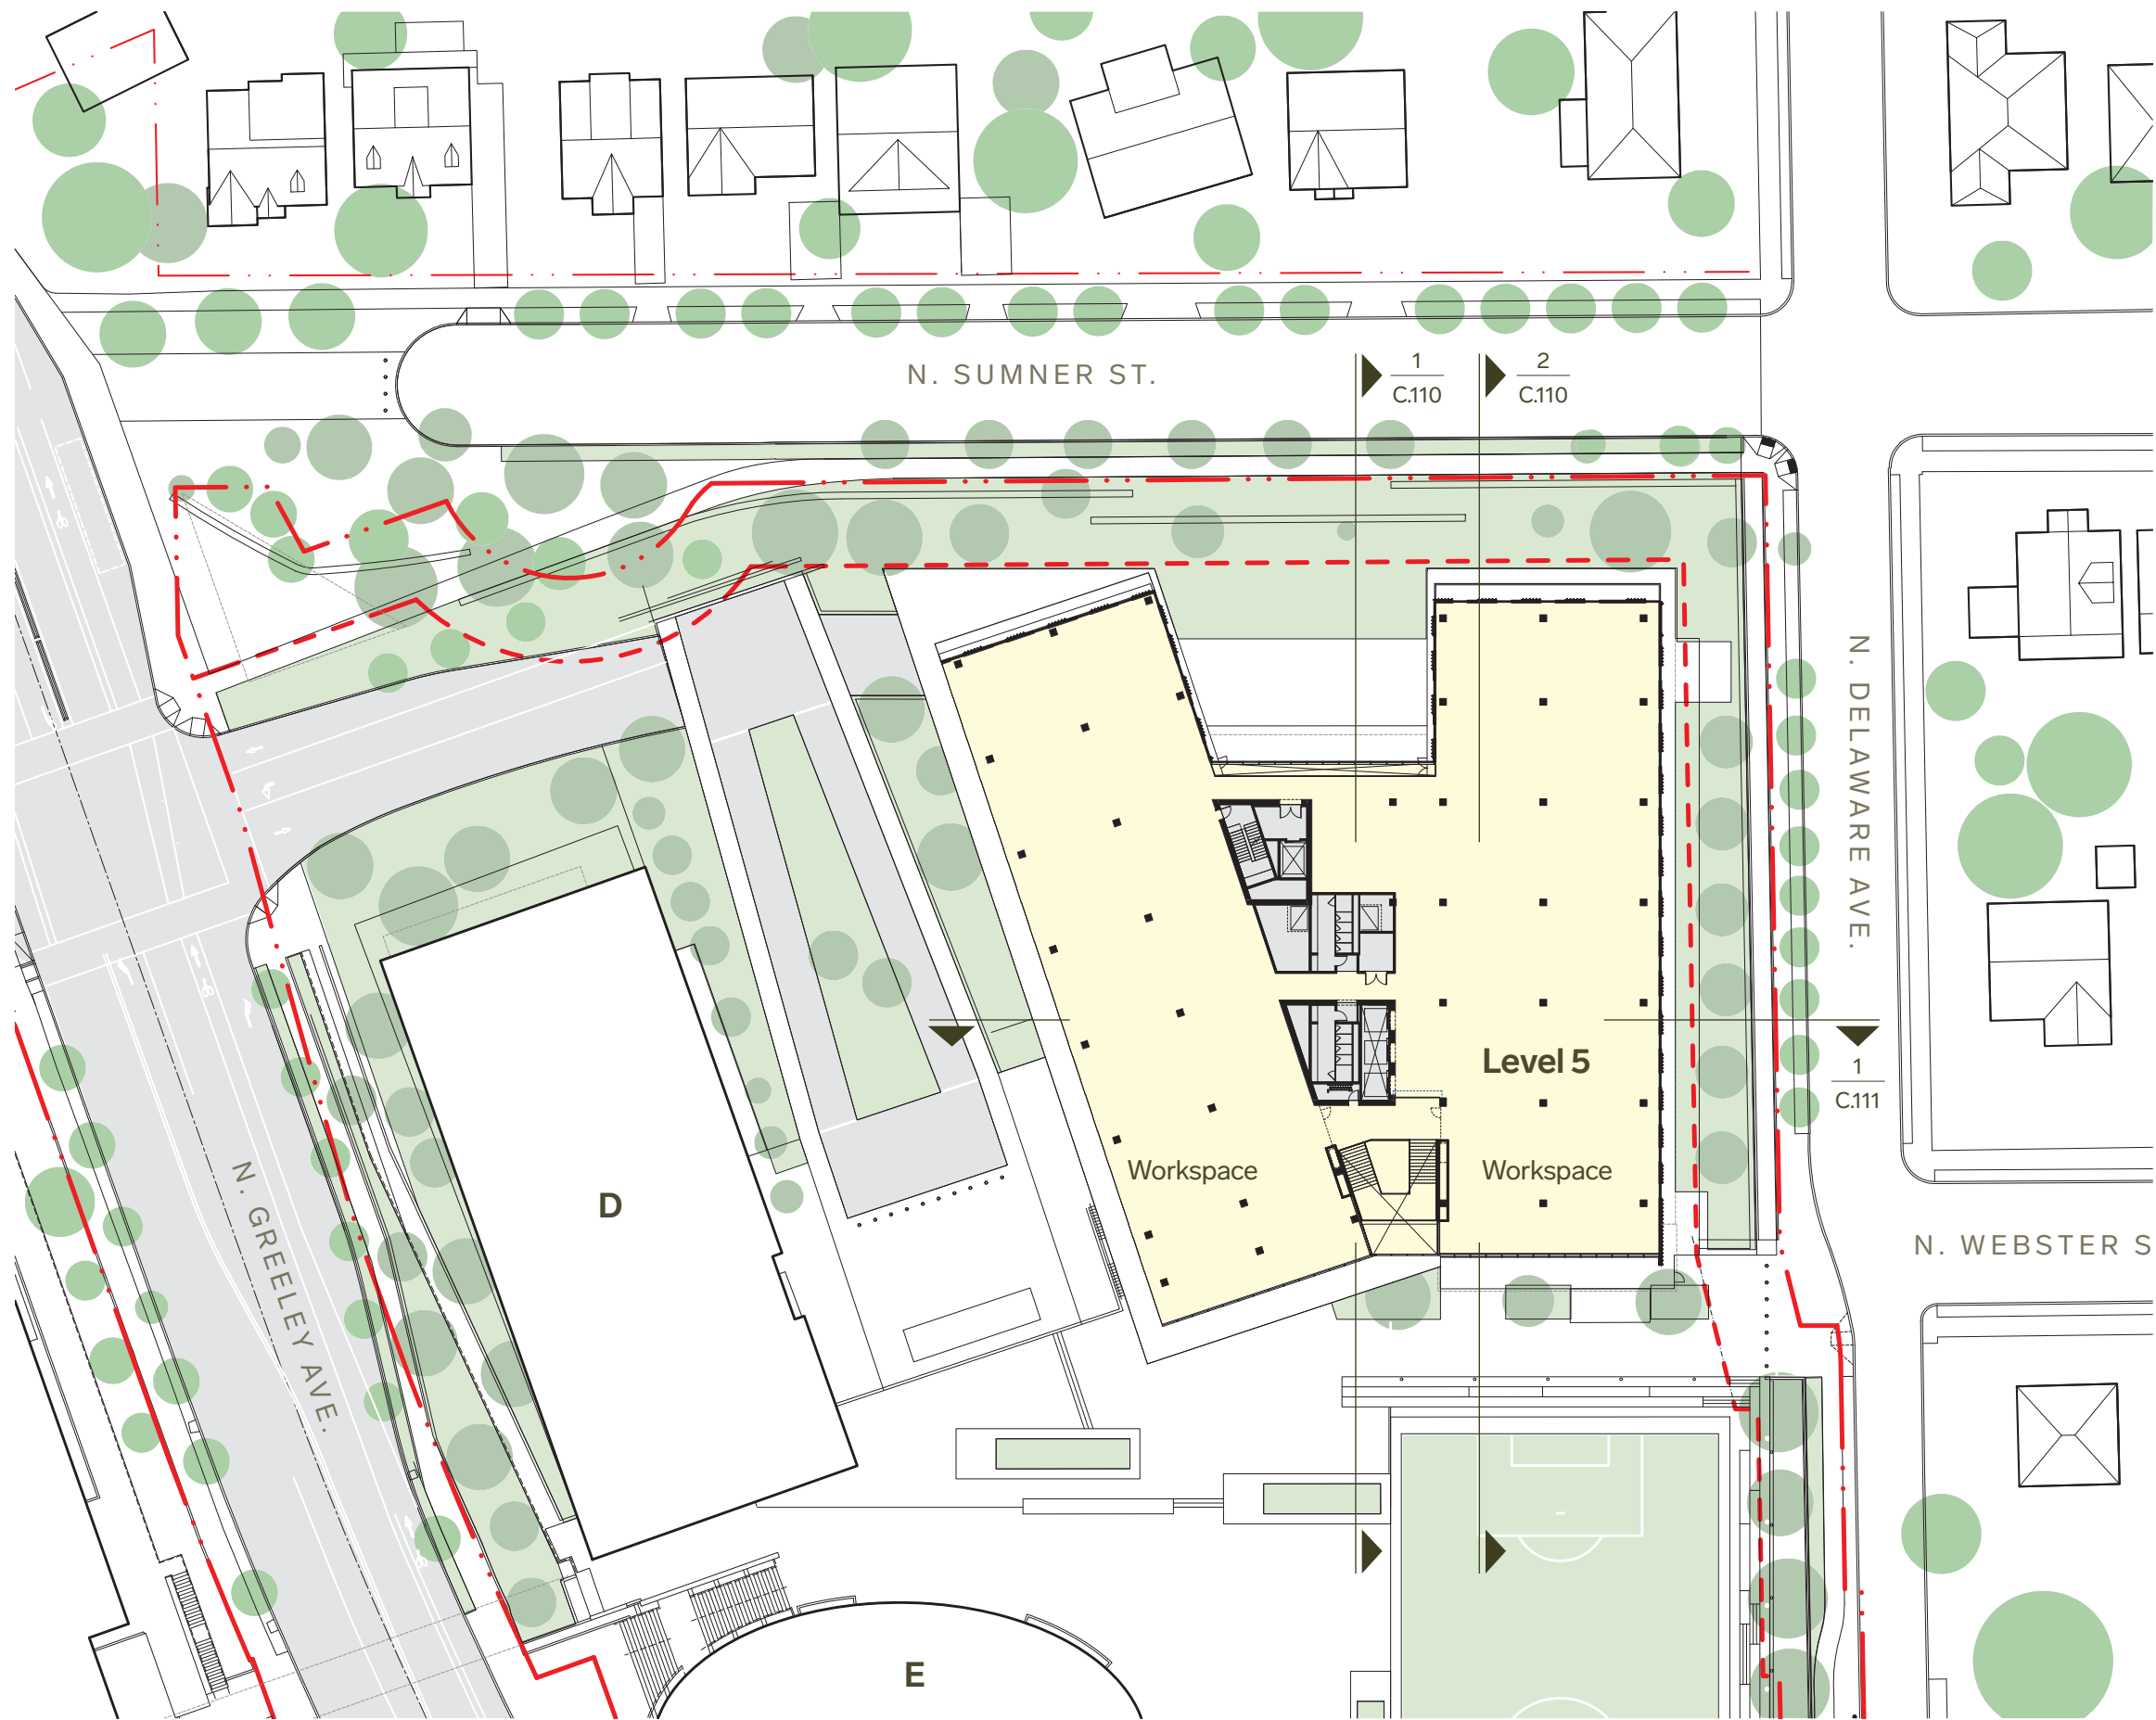


Program Key

- Lobby
- Active Use / Amenity
- Workspace
- Support



Roof

North Building

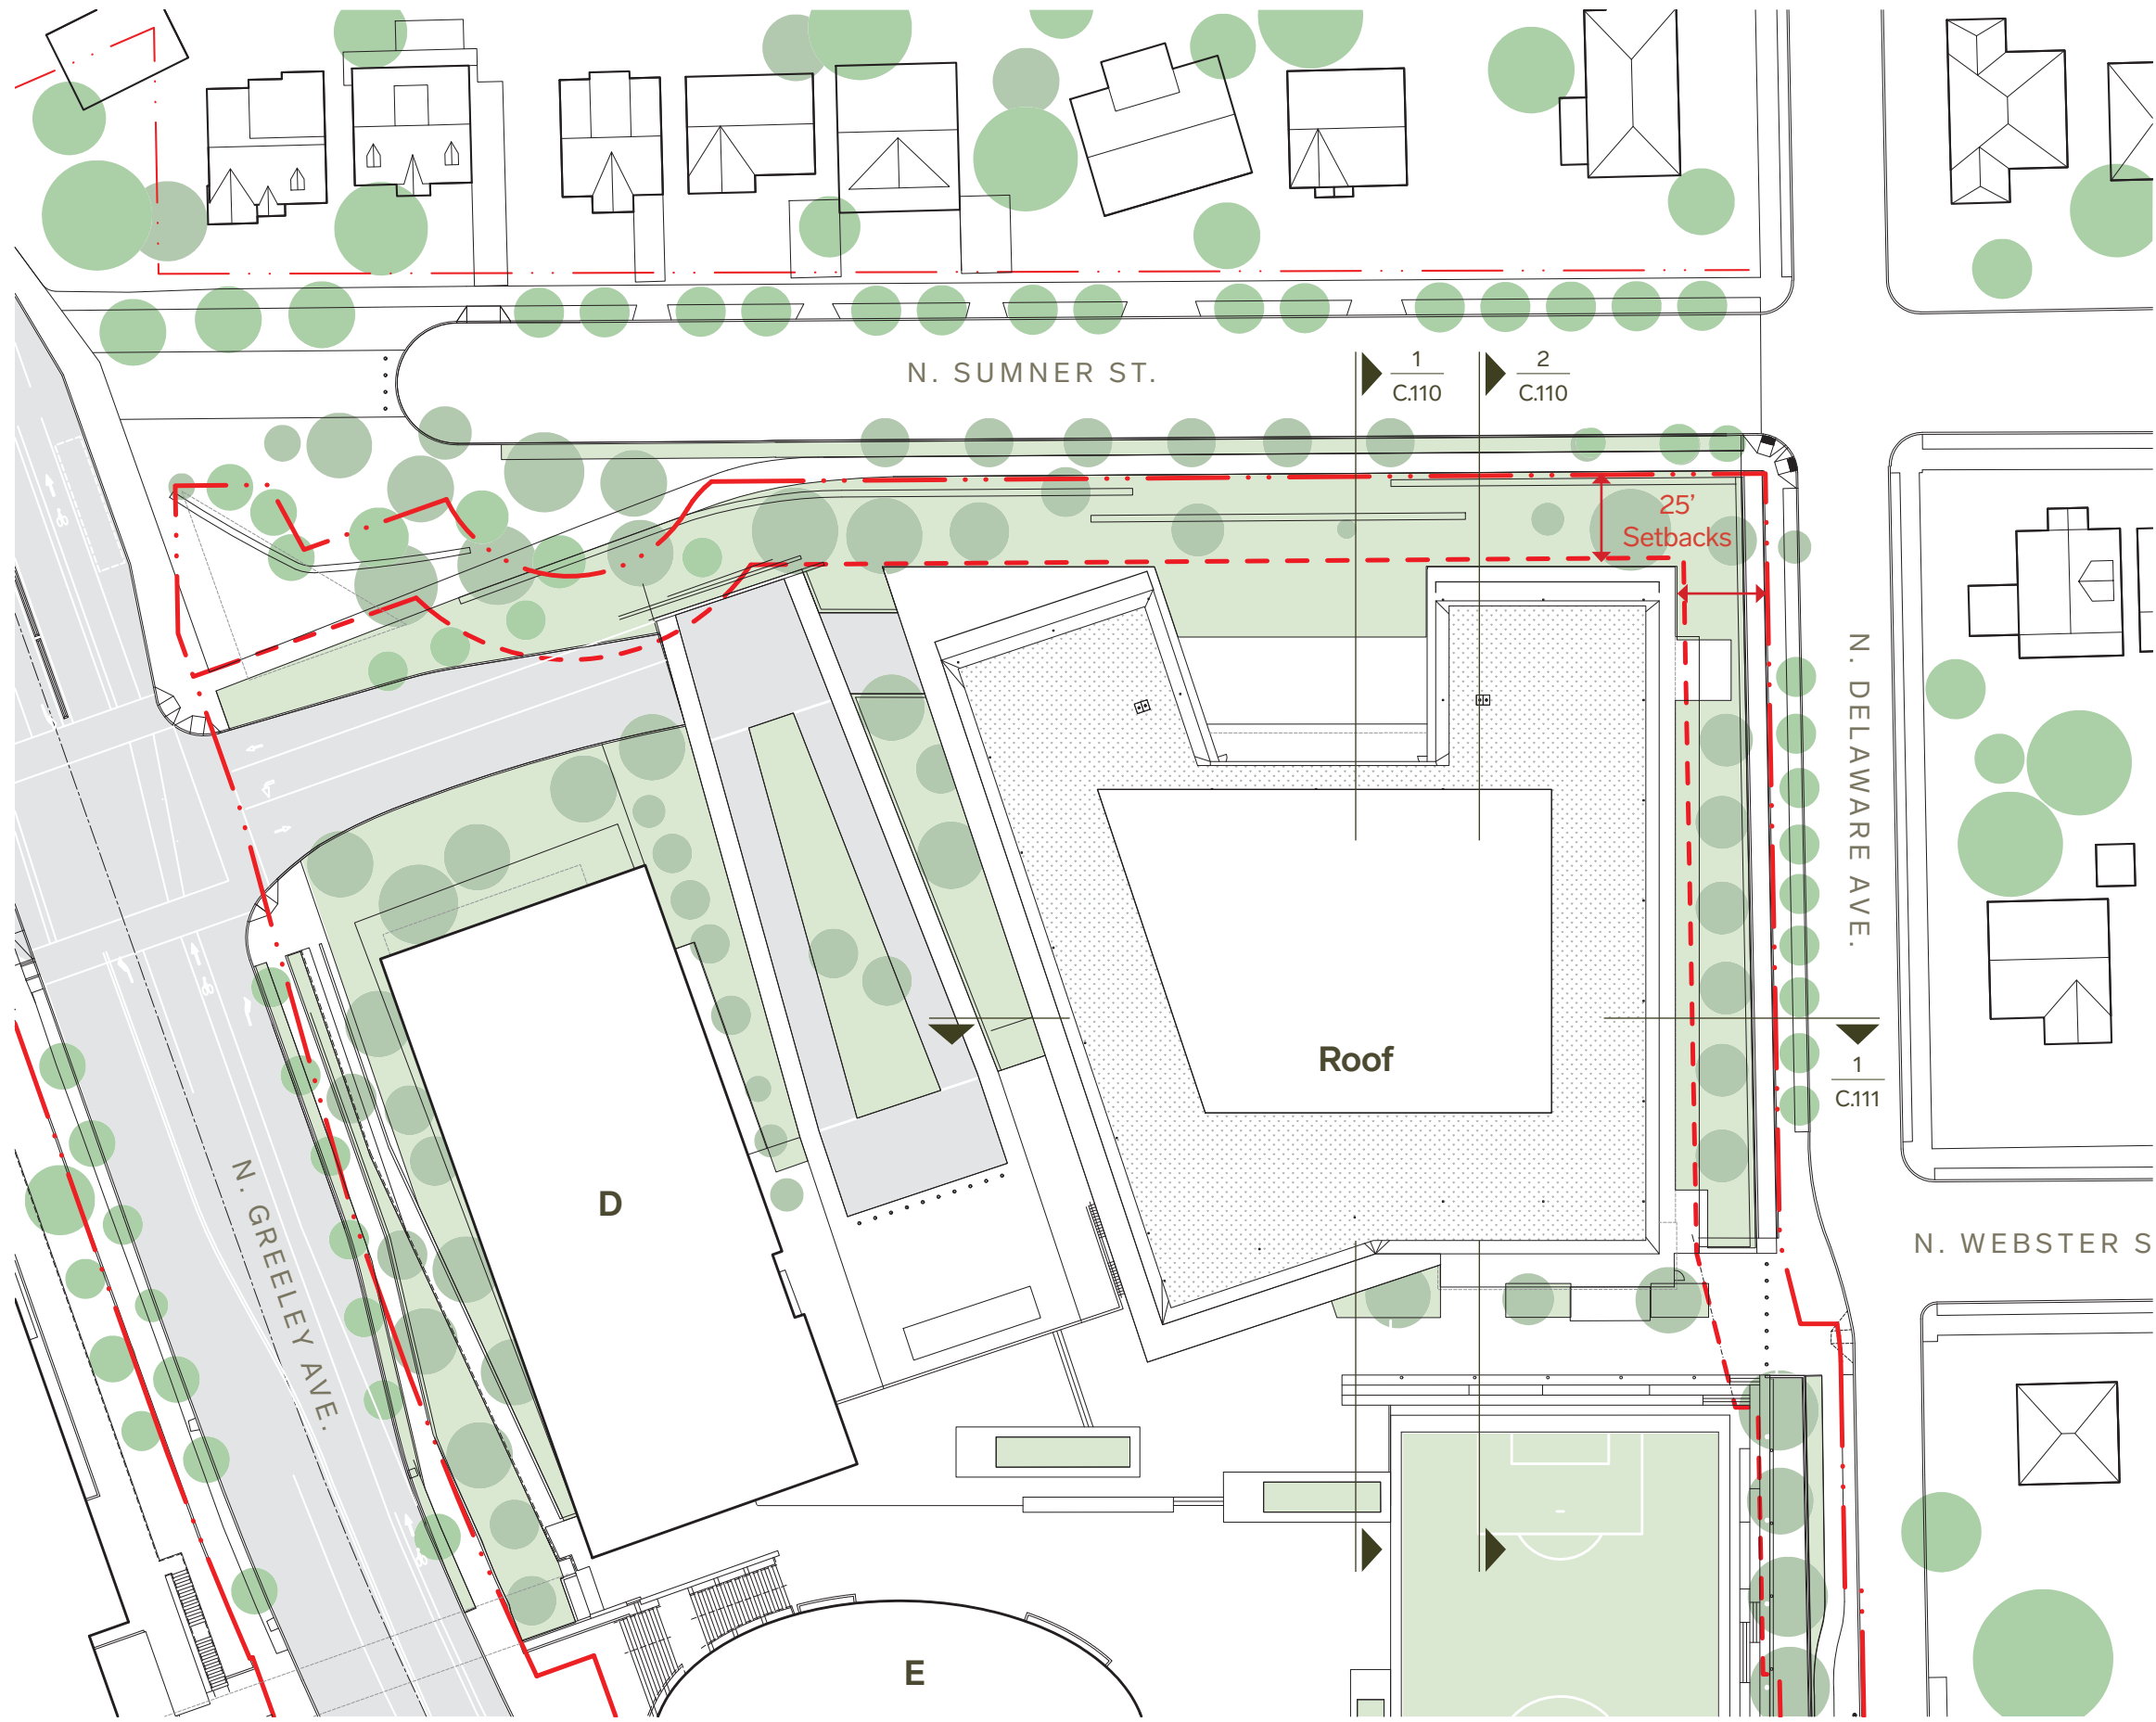


Program Key

- Lobby
- Active Use / Amenity
- Workspace
- Support



Plaza Level 1

South Building

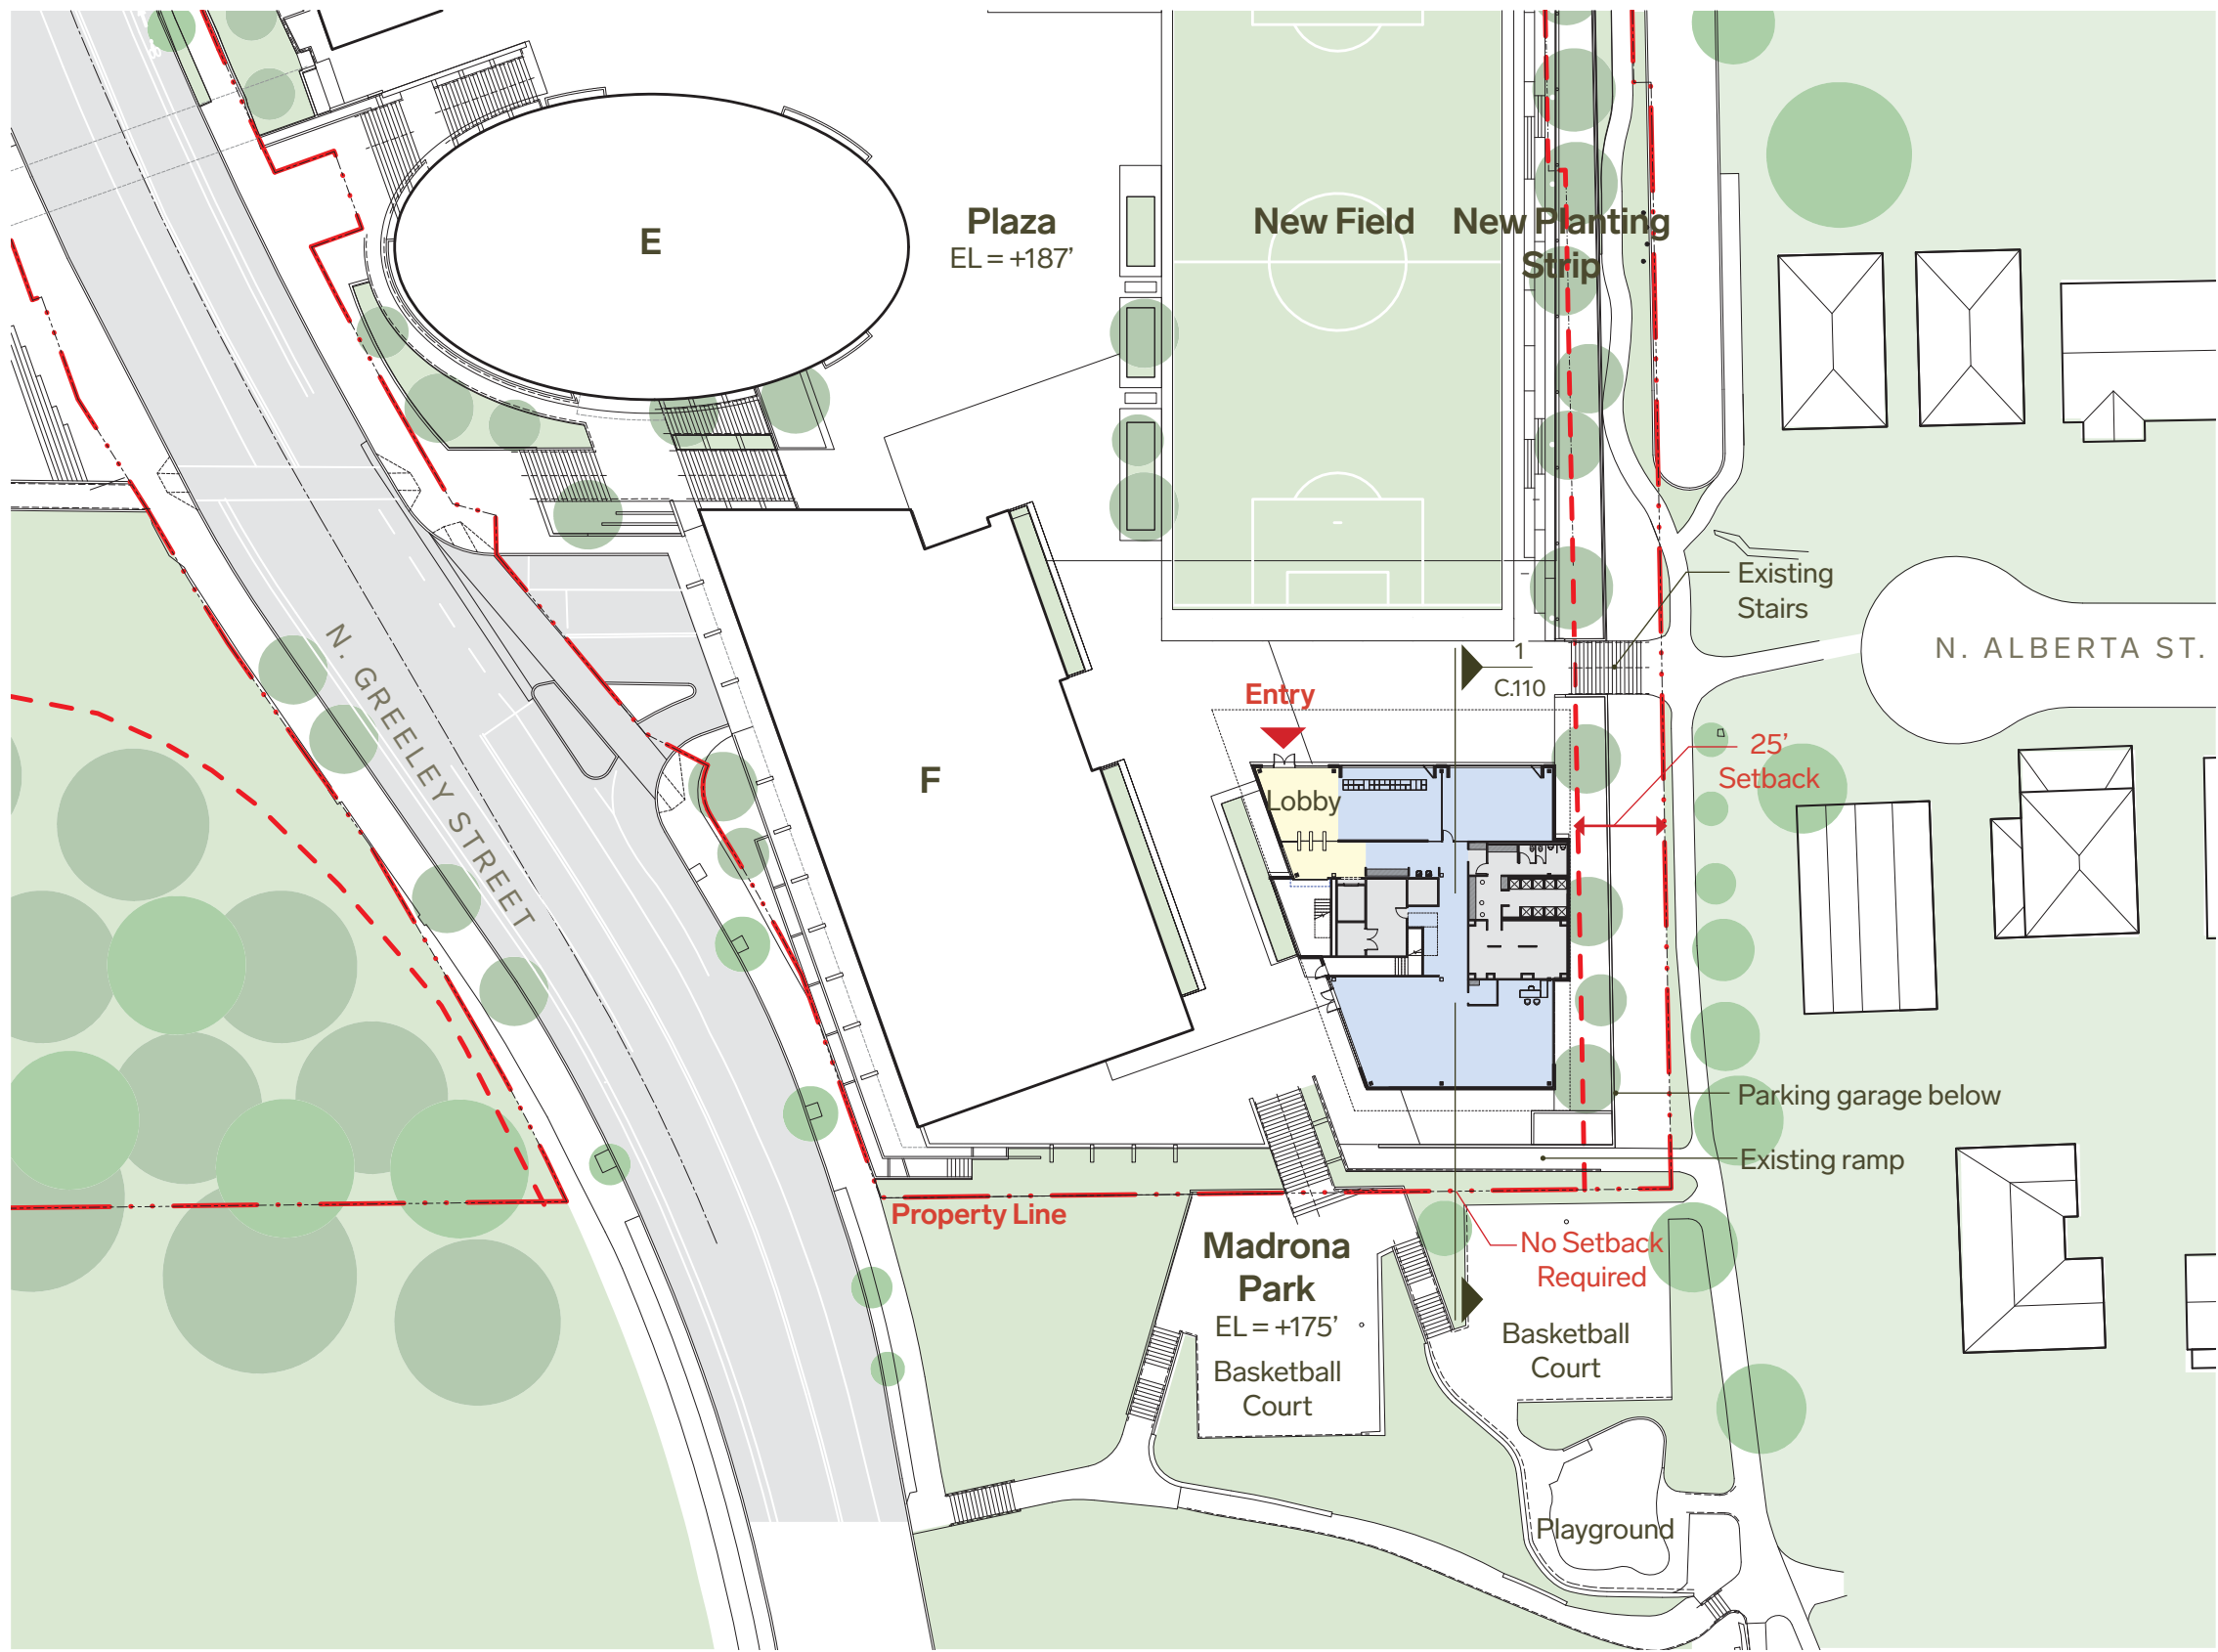


Program Key

- Lobby
- Active Use / Amenity
- Workspace
- Support



Levels 2-3

South Building

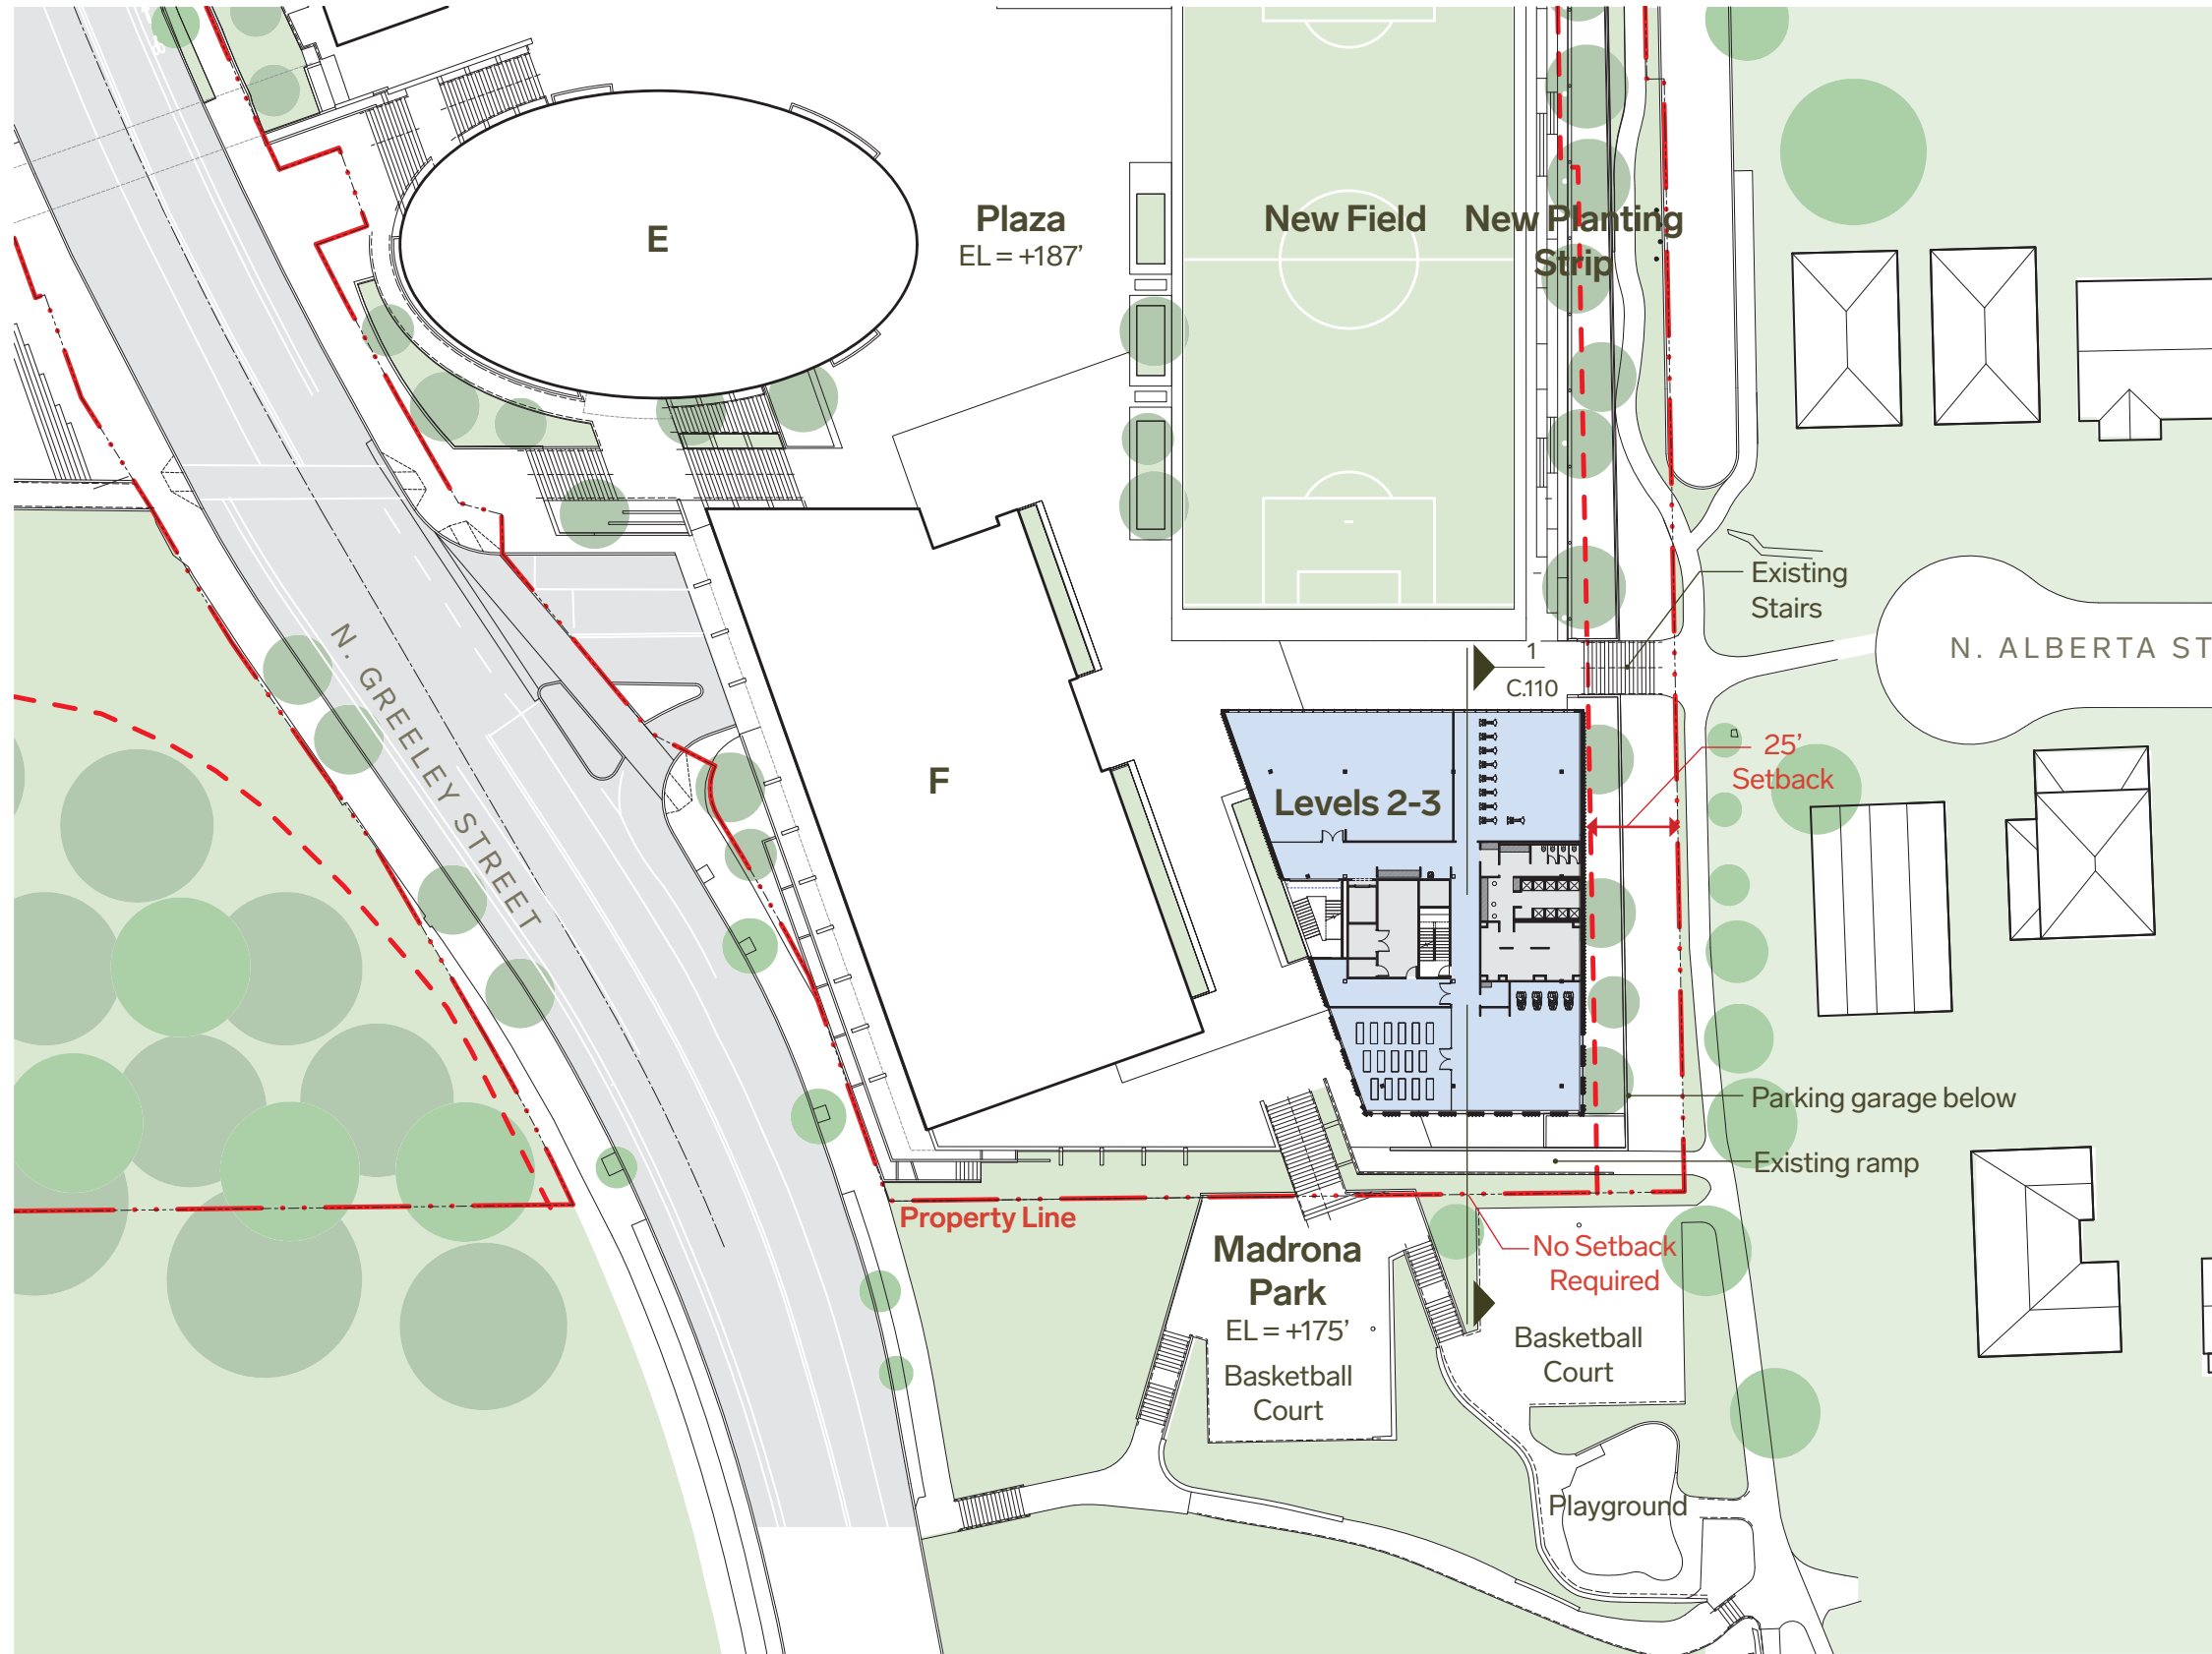


Program Key

- Lobby
- Active Use / Amenity
- Workspace
- Support




Roof Terrace

South Building

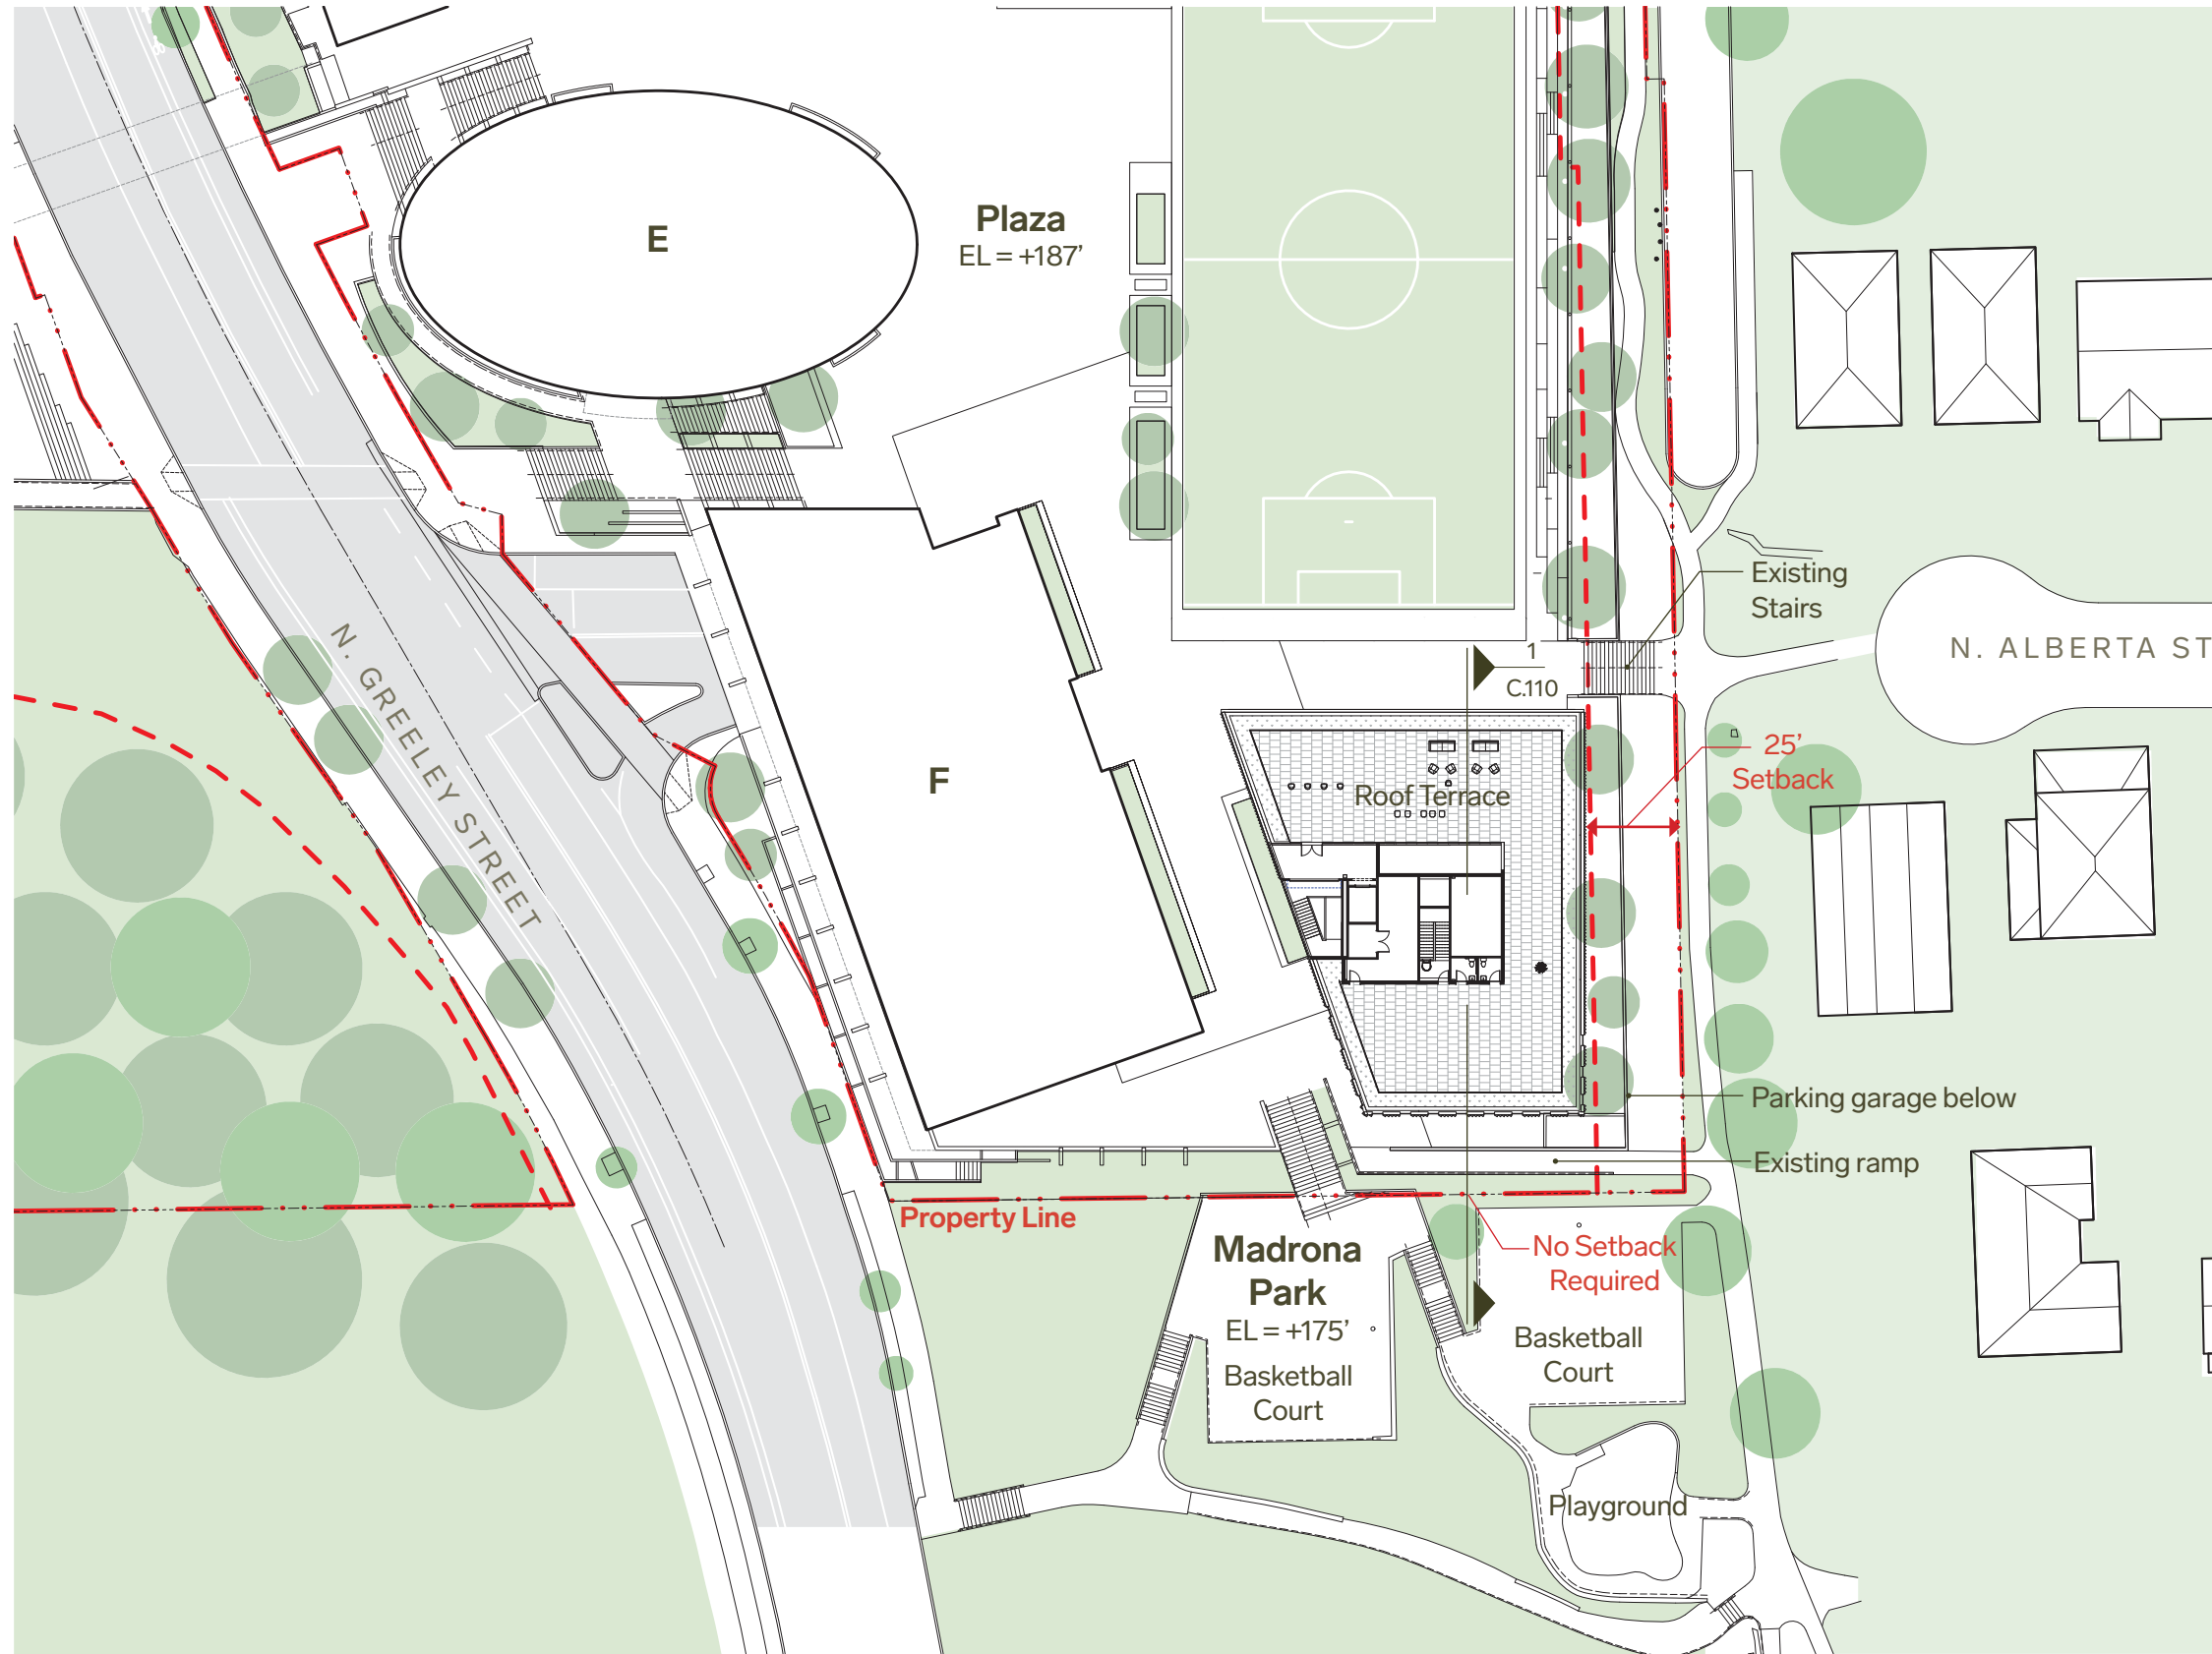


Plans

Loading Facility

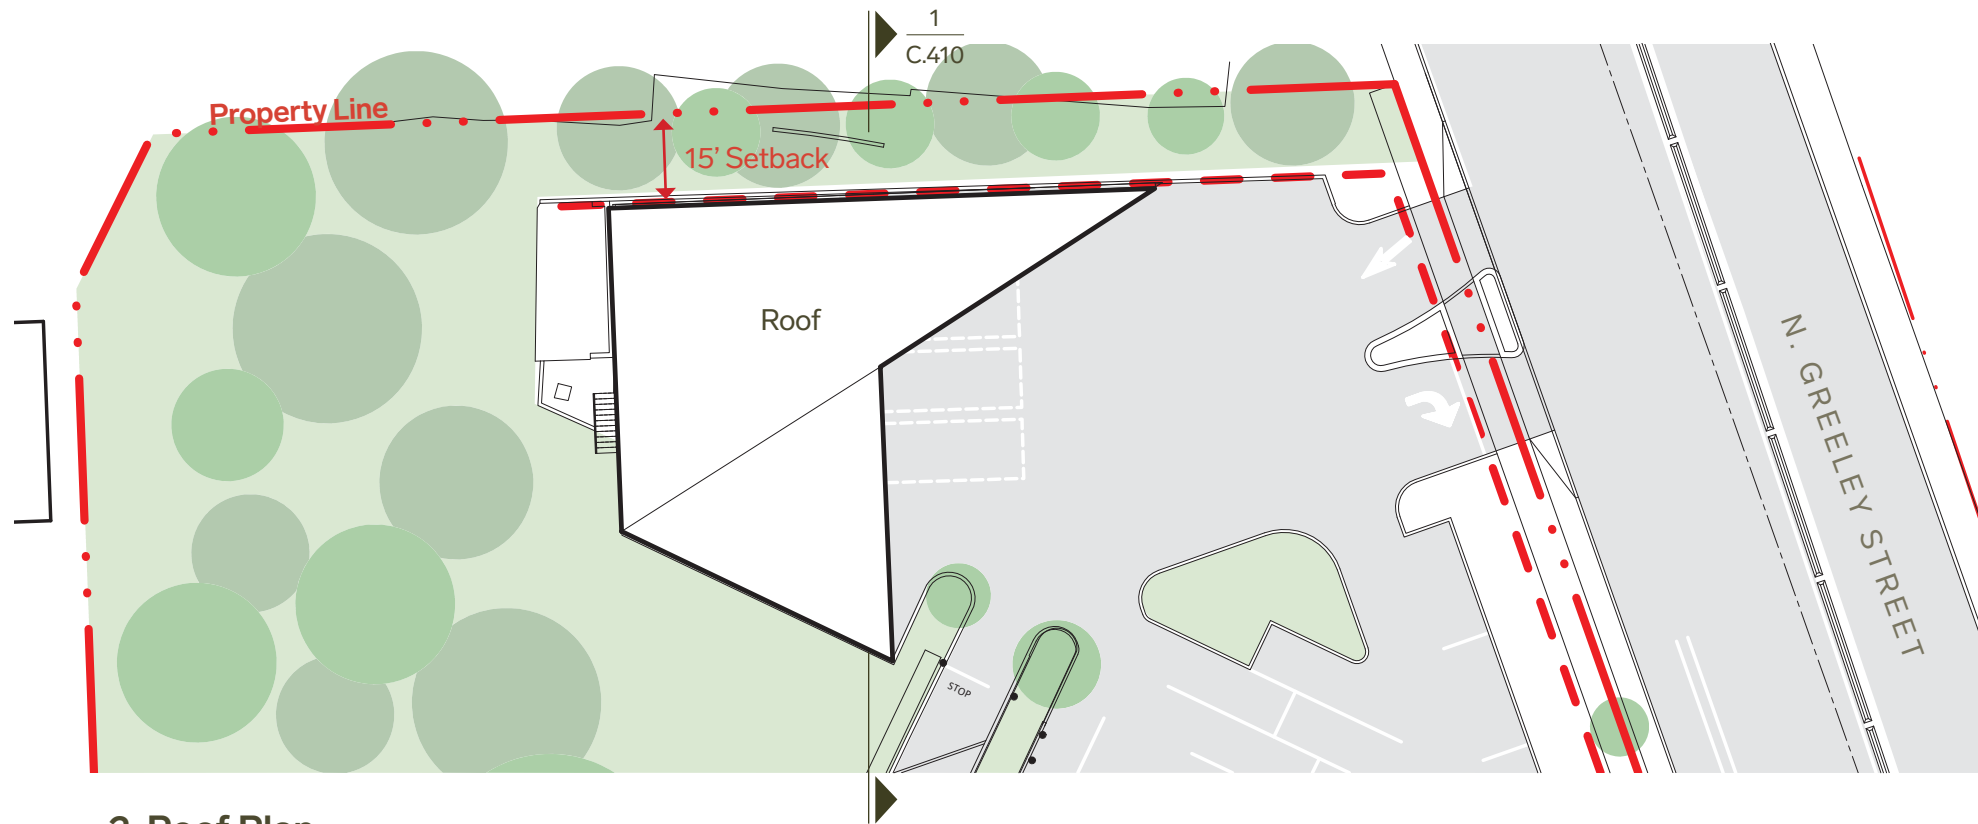

2 Roof Plan

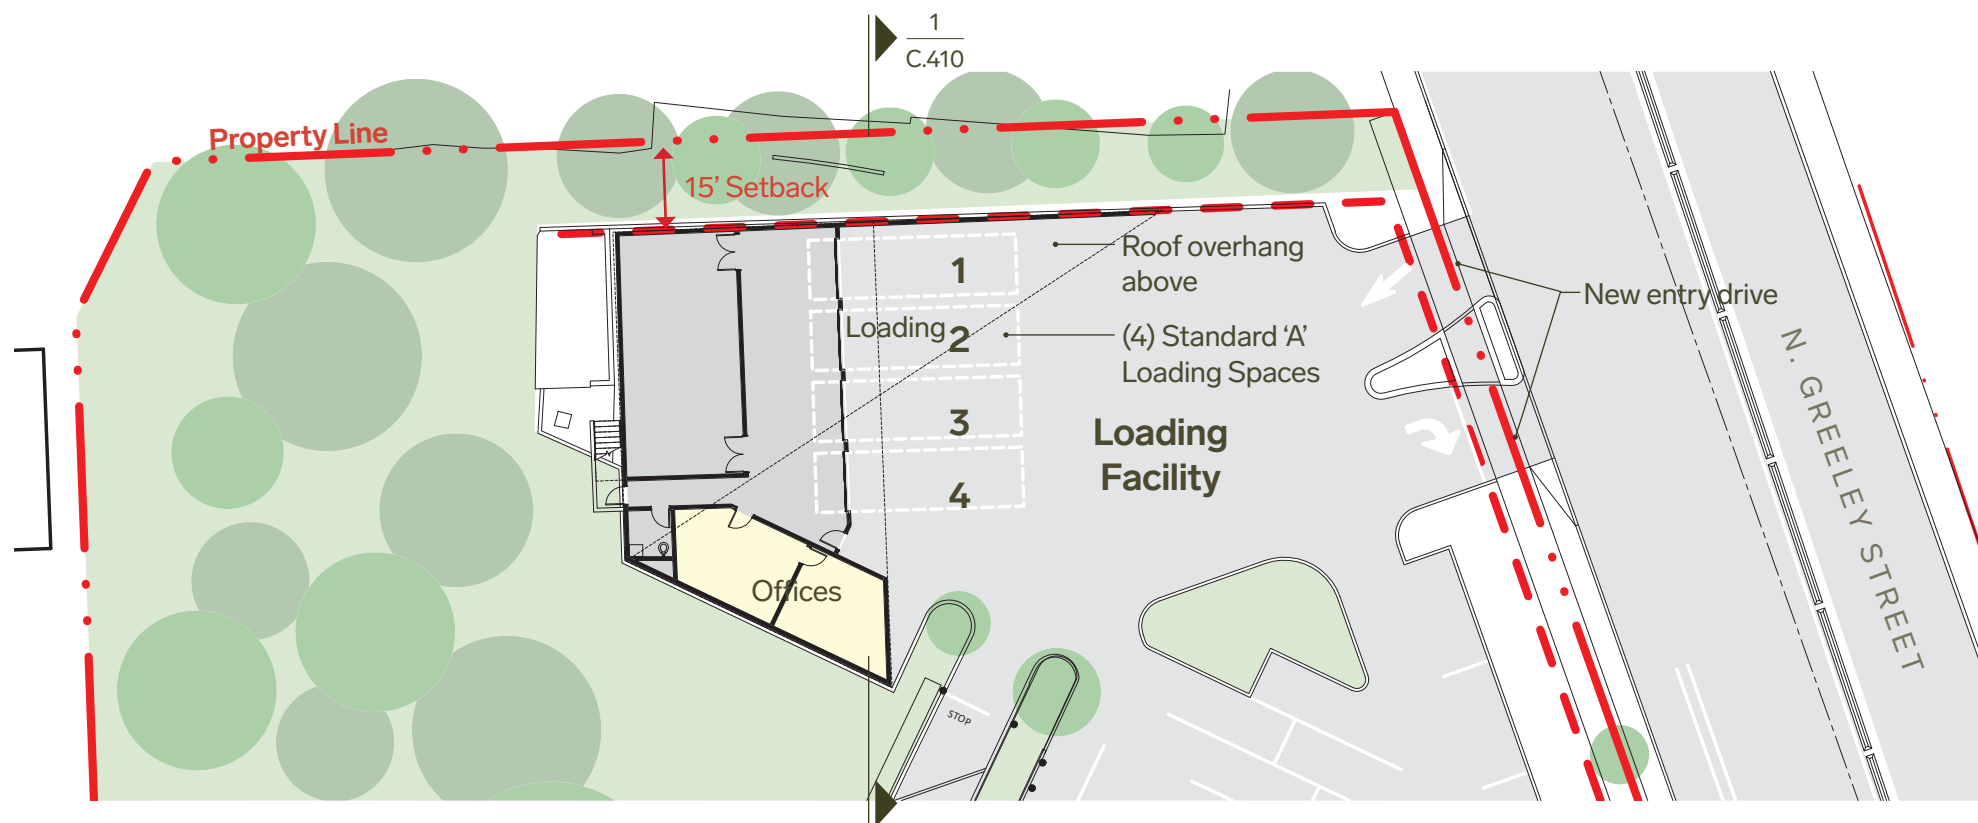

1 Ground Floor Plan

Program Key

- Workspace
- Support



Building Section

Loading Facility

