



EXHIBIT B (Page 1 of 2)

PRELIMINARY REVIEW
11/13/2018

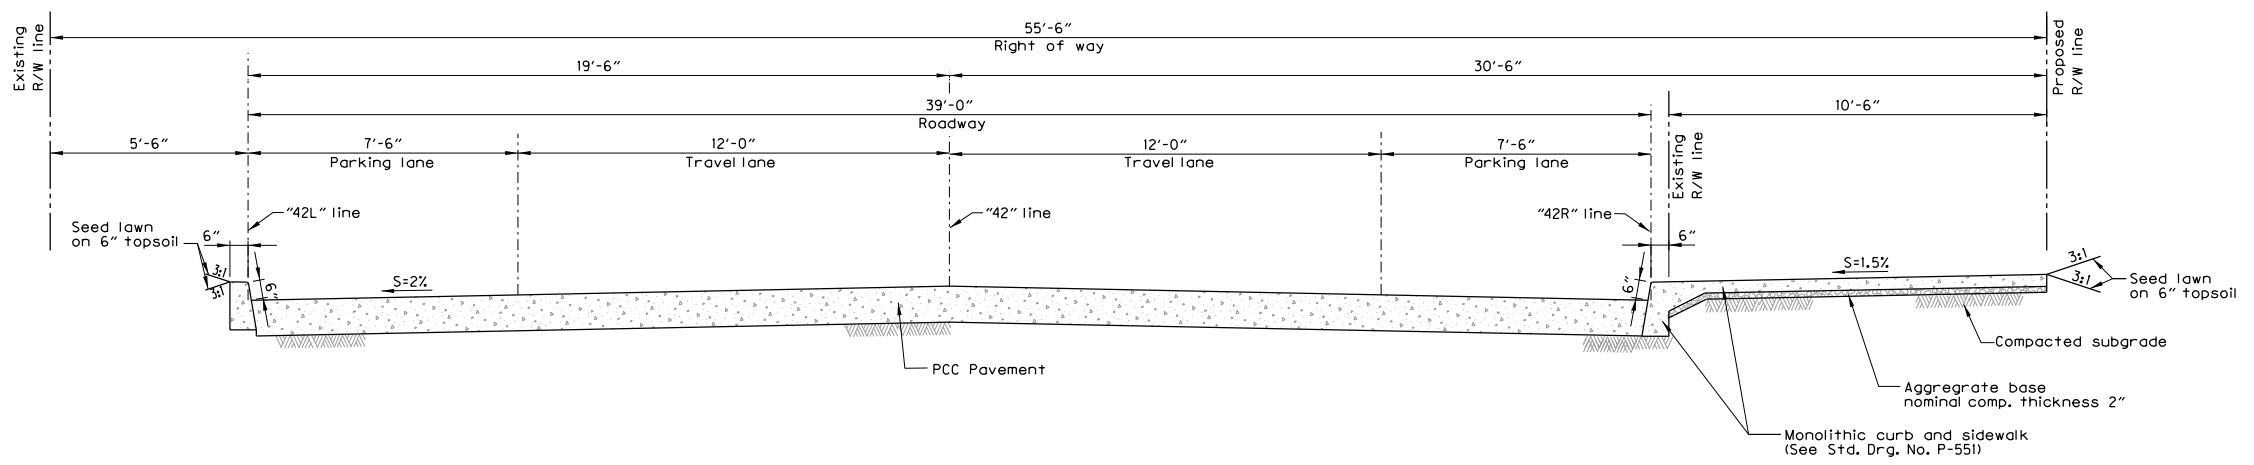

N.E. 42nd Ave.


Typical Section 1
Scale: 3/8" = 1'-0"

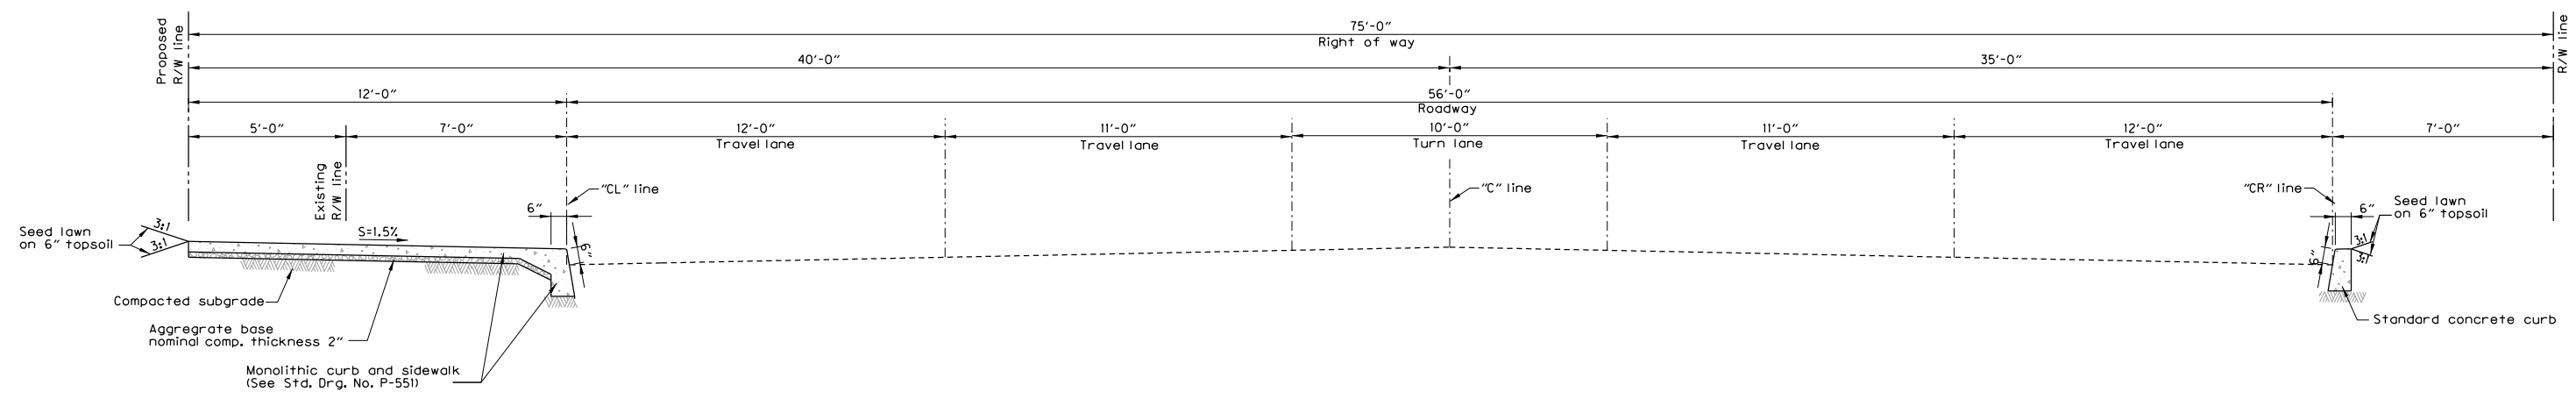

N.E. Columbia Blvd.

Typical Section 2
Scale: 3/8" = 1'-0"

Plot Date: 11/13/2018 5:43:47 AM Filename: S:_L_Development\2018\NE 46th & Saratoga_LID\CAD_PRESENTATION_DRAWINGS\SHI_02A-01_TYPICAL_SECTIONS\LOT_SHI_02A-01.dgn

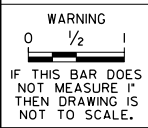

NO.	DATE	DESCRIPTION	APPD.
		REVISION	

DESIGNED BY K. Finch	DATE APPROVED Nov. 2018
CAD BY D. Ramer	DI. ENGINEER S. Townsen
CHECKED BY J. Shepard	



APPROVALS:

SUPERVISING ENGINEER	REG. PROF. ENGR. NO. 84470PE
CITY ENGINEER	REG. PROF. ENGR. NO. 51538PE

CHLOE EUDALY
COMMISSIONER

STEVE TOWNSEN, P.E.
CITY ENGINEER




N.E. 46th Ave. and N.E. Saratoga St. L.I.D.

Typical Sections


1/4" SEC. 10N	2335
PROJEC. NO.	T00872
EXXXXX	
SHEE. NO.	2A-1

EXHIBIT B (Page 2 of 2)

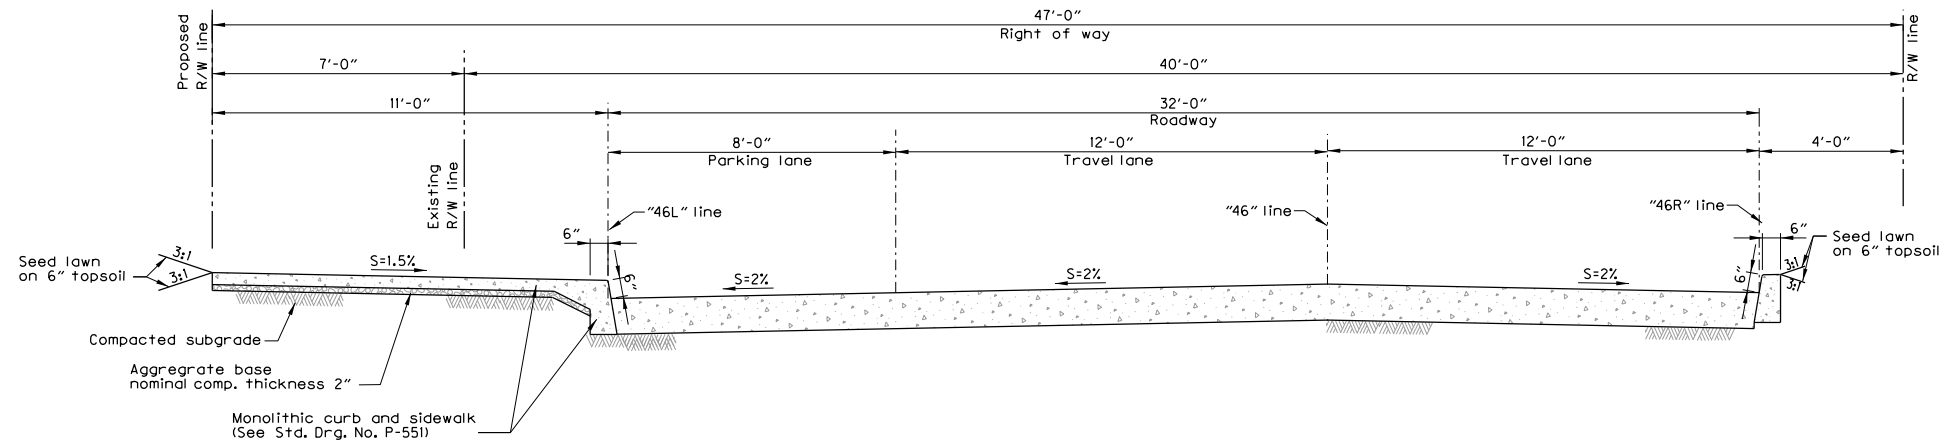

N.E. 46th Ave.

Typical Section **3**
Scale: 3/8" = 1'-0"

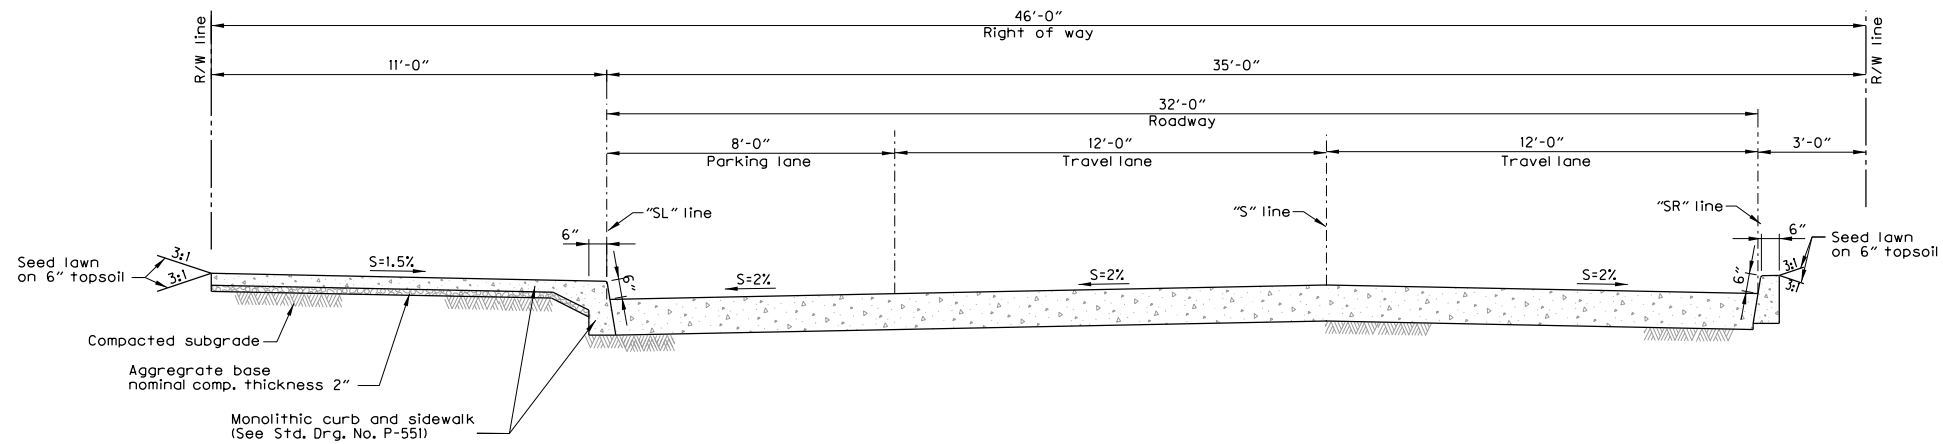

N.E. Saratoga Ct.

Typical Section **4**
Scale: 3/8" = 1'-0"

Plot Date: 11/13/2018 5:43:46 AM Filename: S:_L_Development\2018\NE 46th & Saratoga LID\CAD\PRESENTATION DRAWINGS\SHI_02A-01 TYPICAL SECTIONS\PLOT_SHI_02A-02.dgn

WARNING
IF THIS BAR DOES NOT MEASURE 1" THEN DRAWING IS NOT TO SCALE.

NO.	DATE	DESCRIPTION	APPD.
		REVISION	

DESIGNED BY K. Finch	DATE APPROVED Nov. 2018
CAD BY D. Ramer	DATE ENGINEER S. Townsen
CHECKED BY J. Shepard	



APPROVALS:

SUPERVISING ENGINEER	REG. PROF. ENGR. NO. 84470PE
CITY ENGINEER	REG. PROF. ENGR. NO. 51538PE

CHLOE EUDALY
STEVE TOWNSEN, P.E.

COMMISSIONER
CITY ENGINEER



N.E. 46th Ave. and N.E. Saratoga St. L.I.D.

Typical Sections

1/4" SECTION	2335
PROJECT NO.	T00872
EXXXXX	
SHEET NO.	2A-2