



TABLE OF CONTENTS

C1	COVER
C2	TABLE OF CONTENTS
C3	CONTEXT MAP
C4	CONTEXT PHOTOS
C5	GROUND FLOOR PROGRAM
C6	AERIAL VIEW FACING NORTHEAST
C7	CONTEXT BLOCK 296
C8	CONTEXT BLOCK 295
C9	SALTWOOD NORTH
C10	SALTWOOD NORTH
C11	SALTWOOD SOUTH
C12	SALTWOOD SOUTH
C13	SALTWOOD SOUTH PED-WAY
C14	OPEN SPACE DIAGRAM
C15	MASTER PLAN HEIGHT
C16	MASSING ALTERNATES
C17	6 STORY MASSING DIAGRAM
C18	7 STORY MASSING DIAGRAM
C19	BASEMENT PLAN
C20	GROUND FLOOR PLAN
C21	LEVEL 2 PLAN
C22	LEVELS 3-6 PLAN
C23	LEVEL 7 PLAN
C24	NORTH ELEVATION
C25	EAST ELEVATION
C26	SOUTH ELEVATION
C27	WEST ELEVATION
C28	CONTEXT ELEVATIONS
C29	NORTH ELEVATION - SETBACK OPTION
C30	SOUTH ELEVATION - SETBACK OPTION
C31	WEST ELEVATION - SETBACK OPTION
C32	CONTEXT ELEVATIONS - SETBACK OPTION
C33	VIEW FROM SOUTH
C34	VIEW FROM WEST
C35	VIEW FROM NORTH
C36	VIEW FROM EAST
C37	VIEW FROM PED WAY LOOKING SOUTH
C38	AERIAL VIEW FROM SW
C39	VIEW FROM SW
C40	VIEW FROM SW - SETBACK OPTION



 NOT TO SCALE
CONTEXT MAP



THE CARSON, SOUTH



THE CARSON, NORTH



XPO OFFICE BUILDING



LL HAWKINS



NEW SEASONS



LELAND JAMES




Q21




BLOCK 290




RALEIGH 22

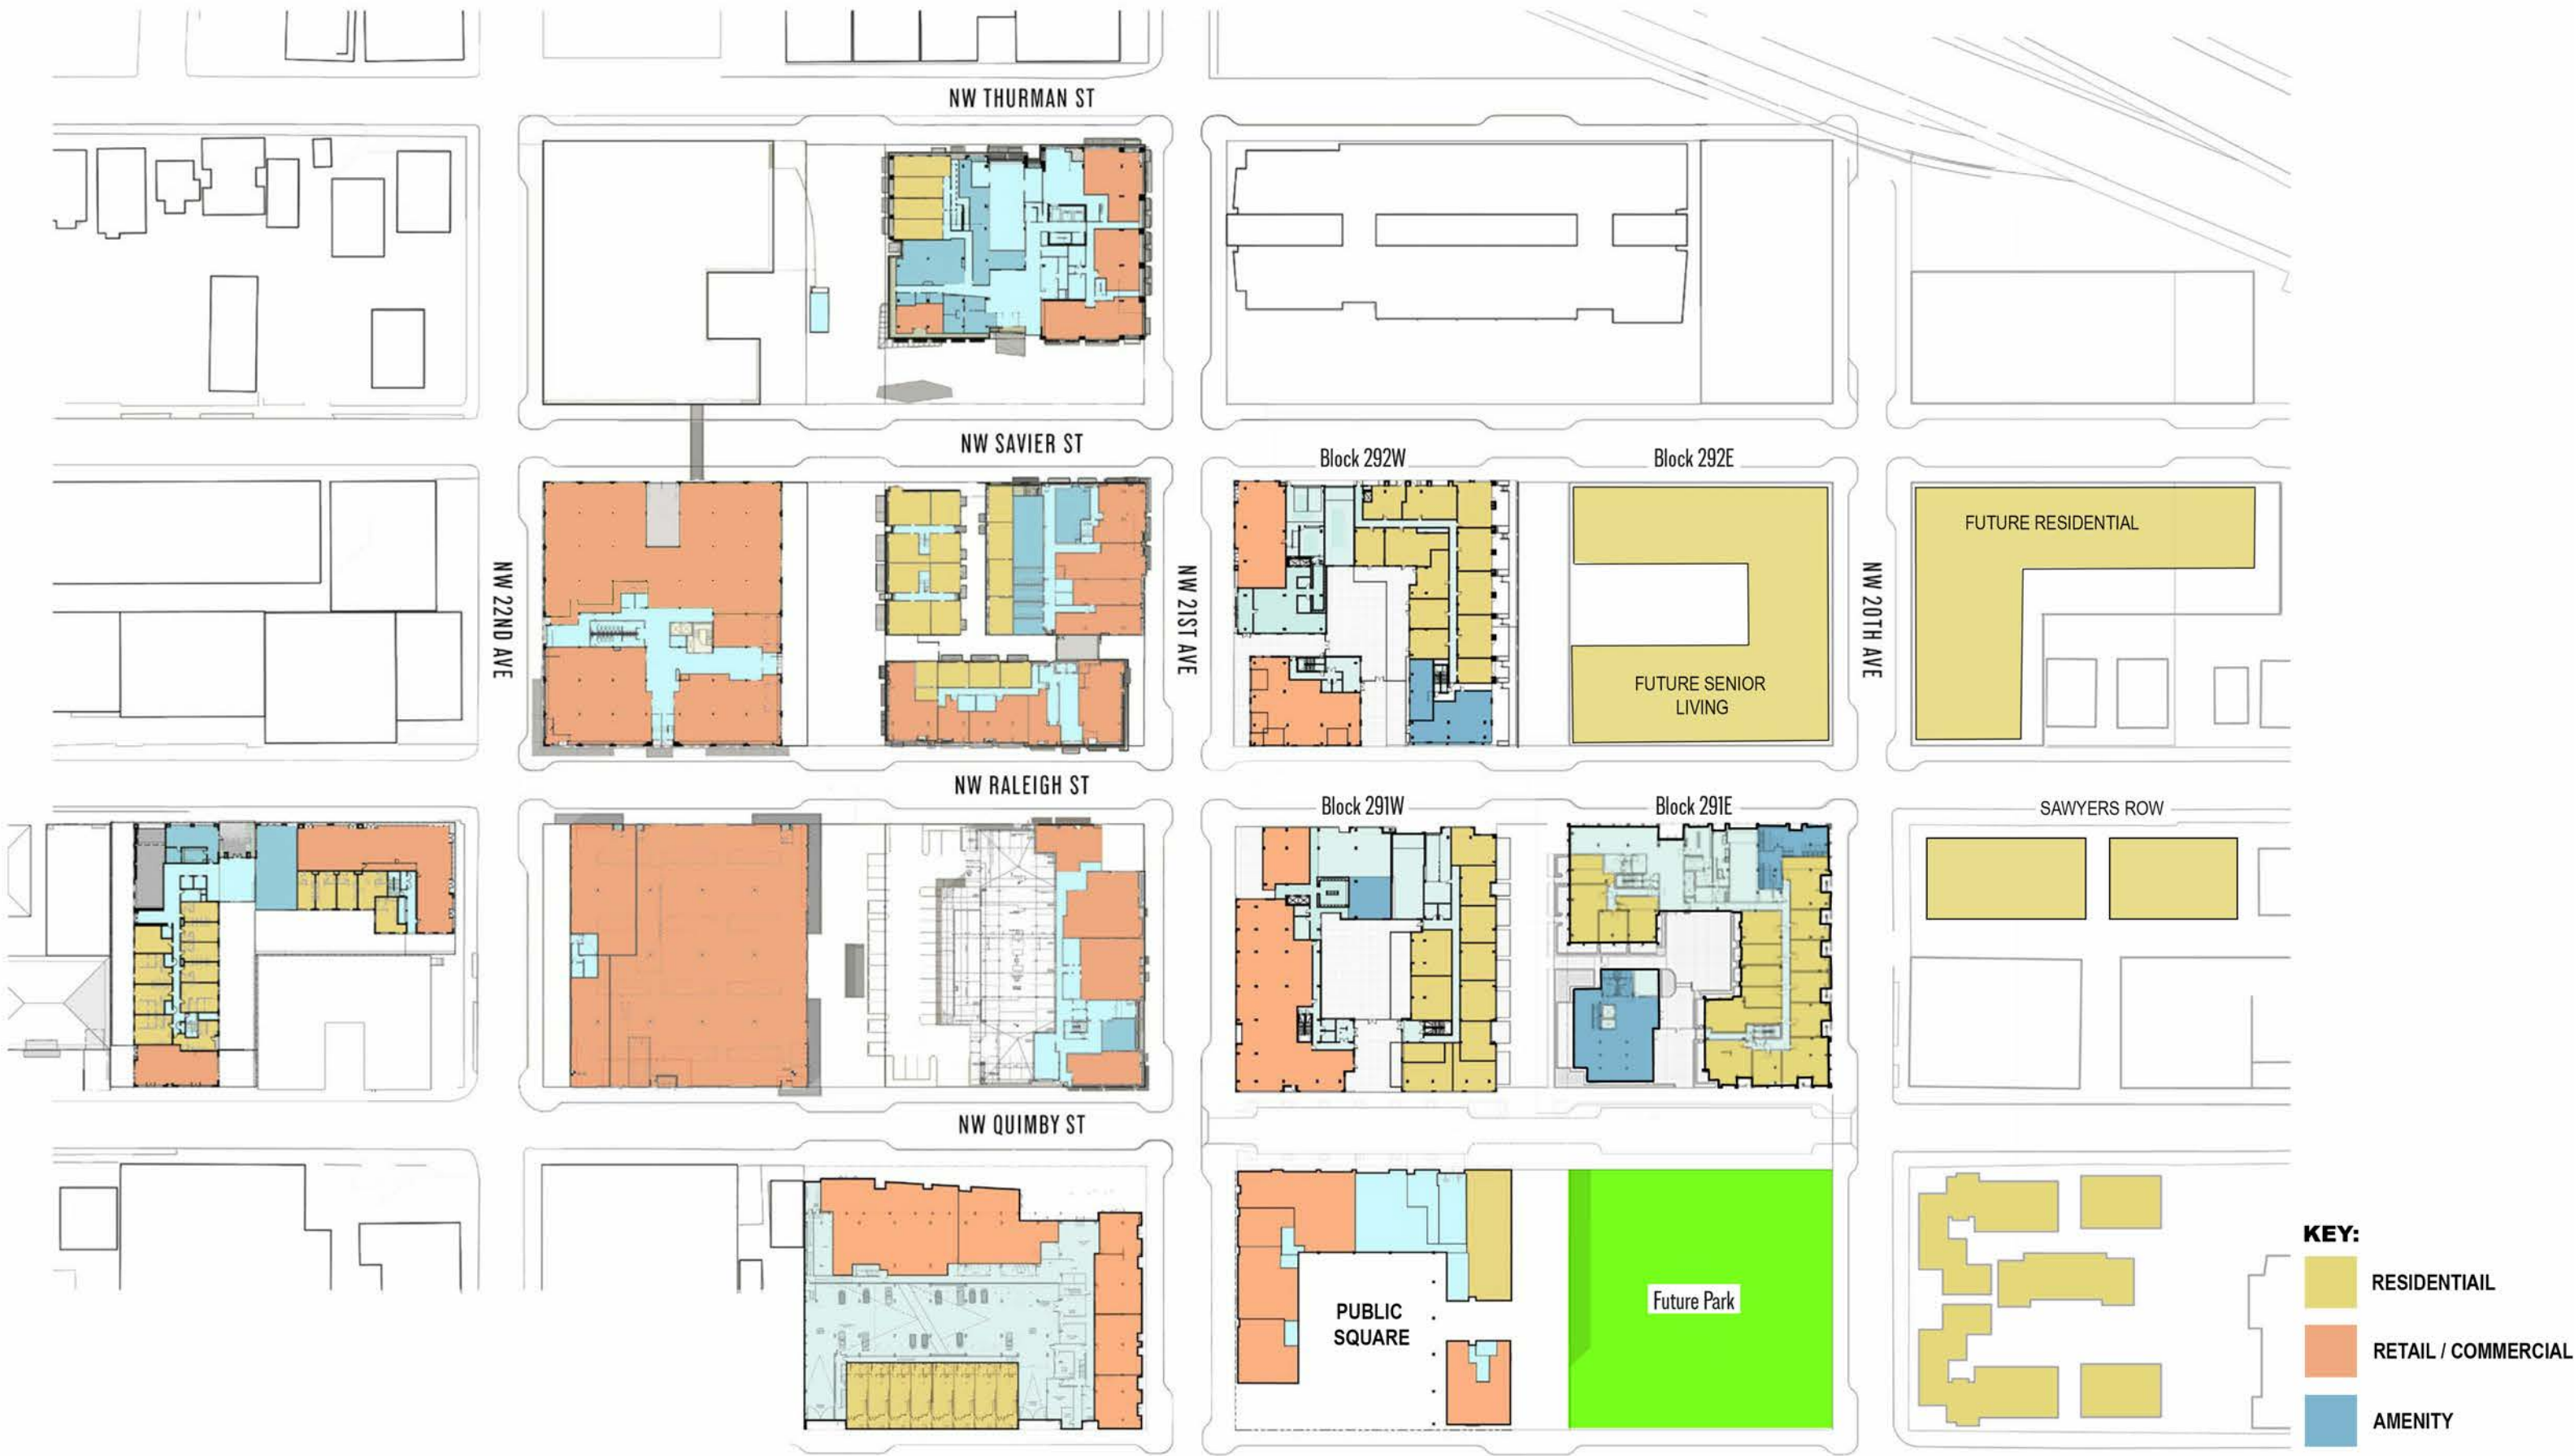



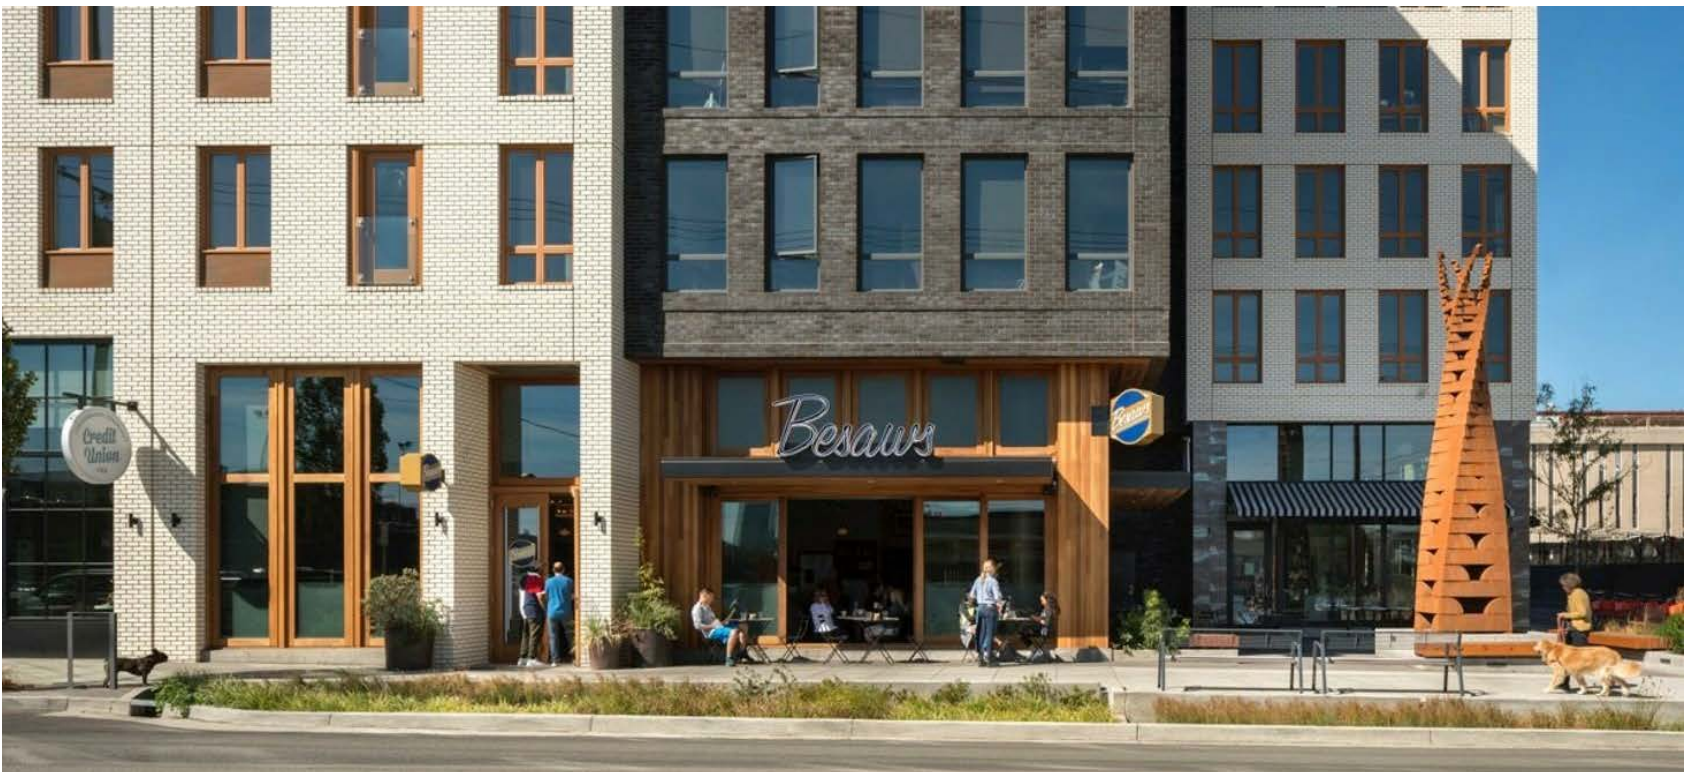

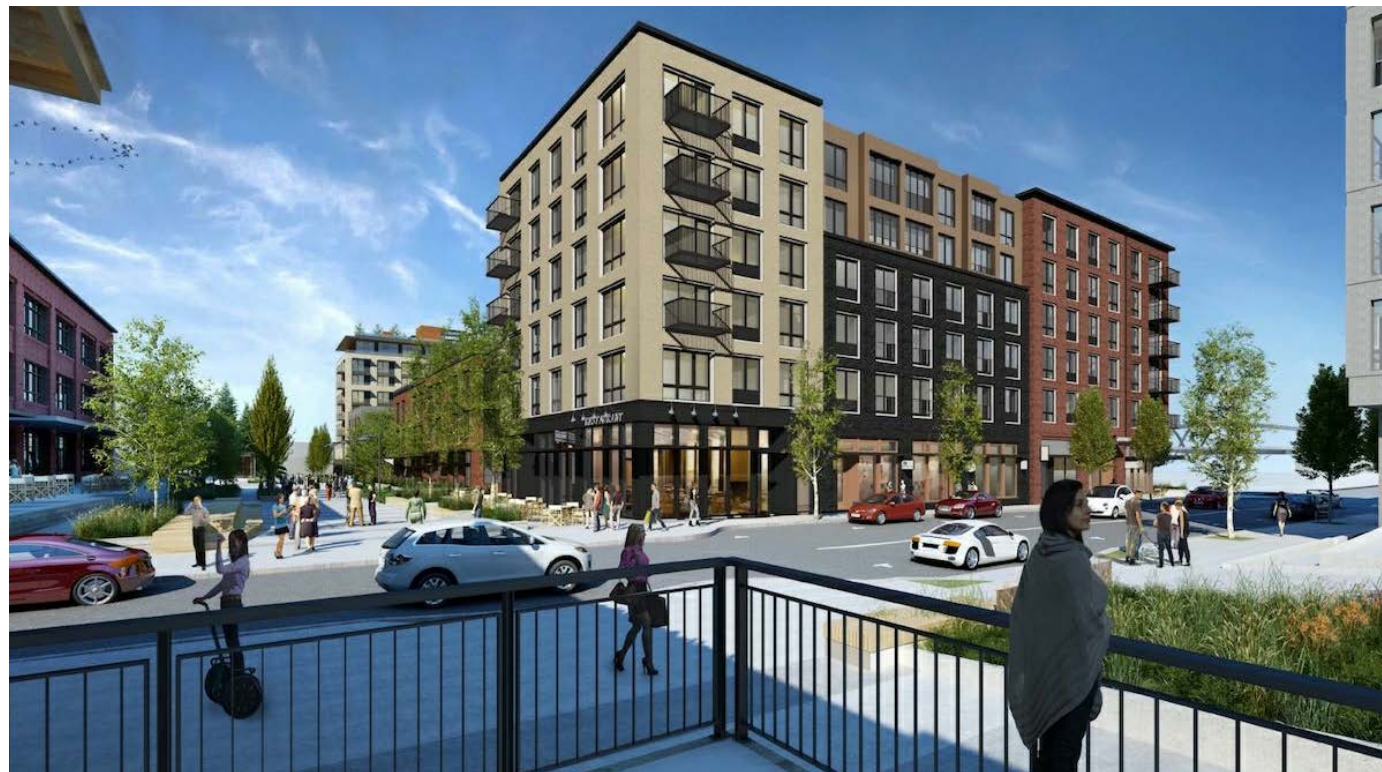












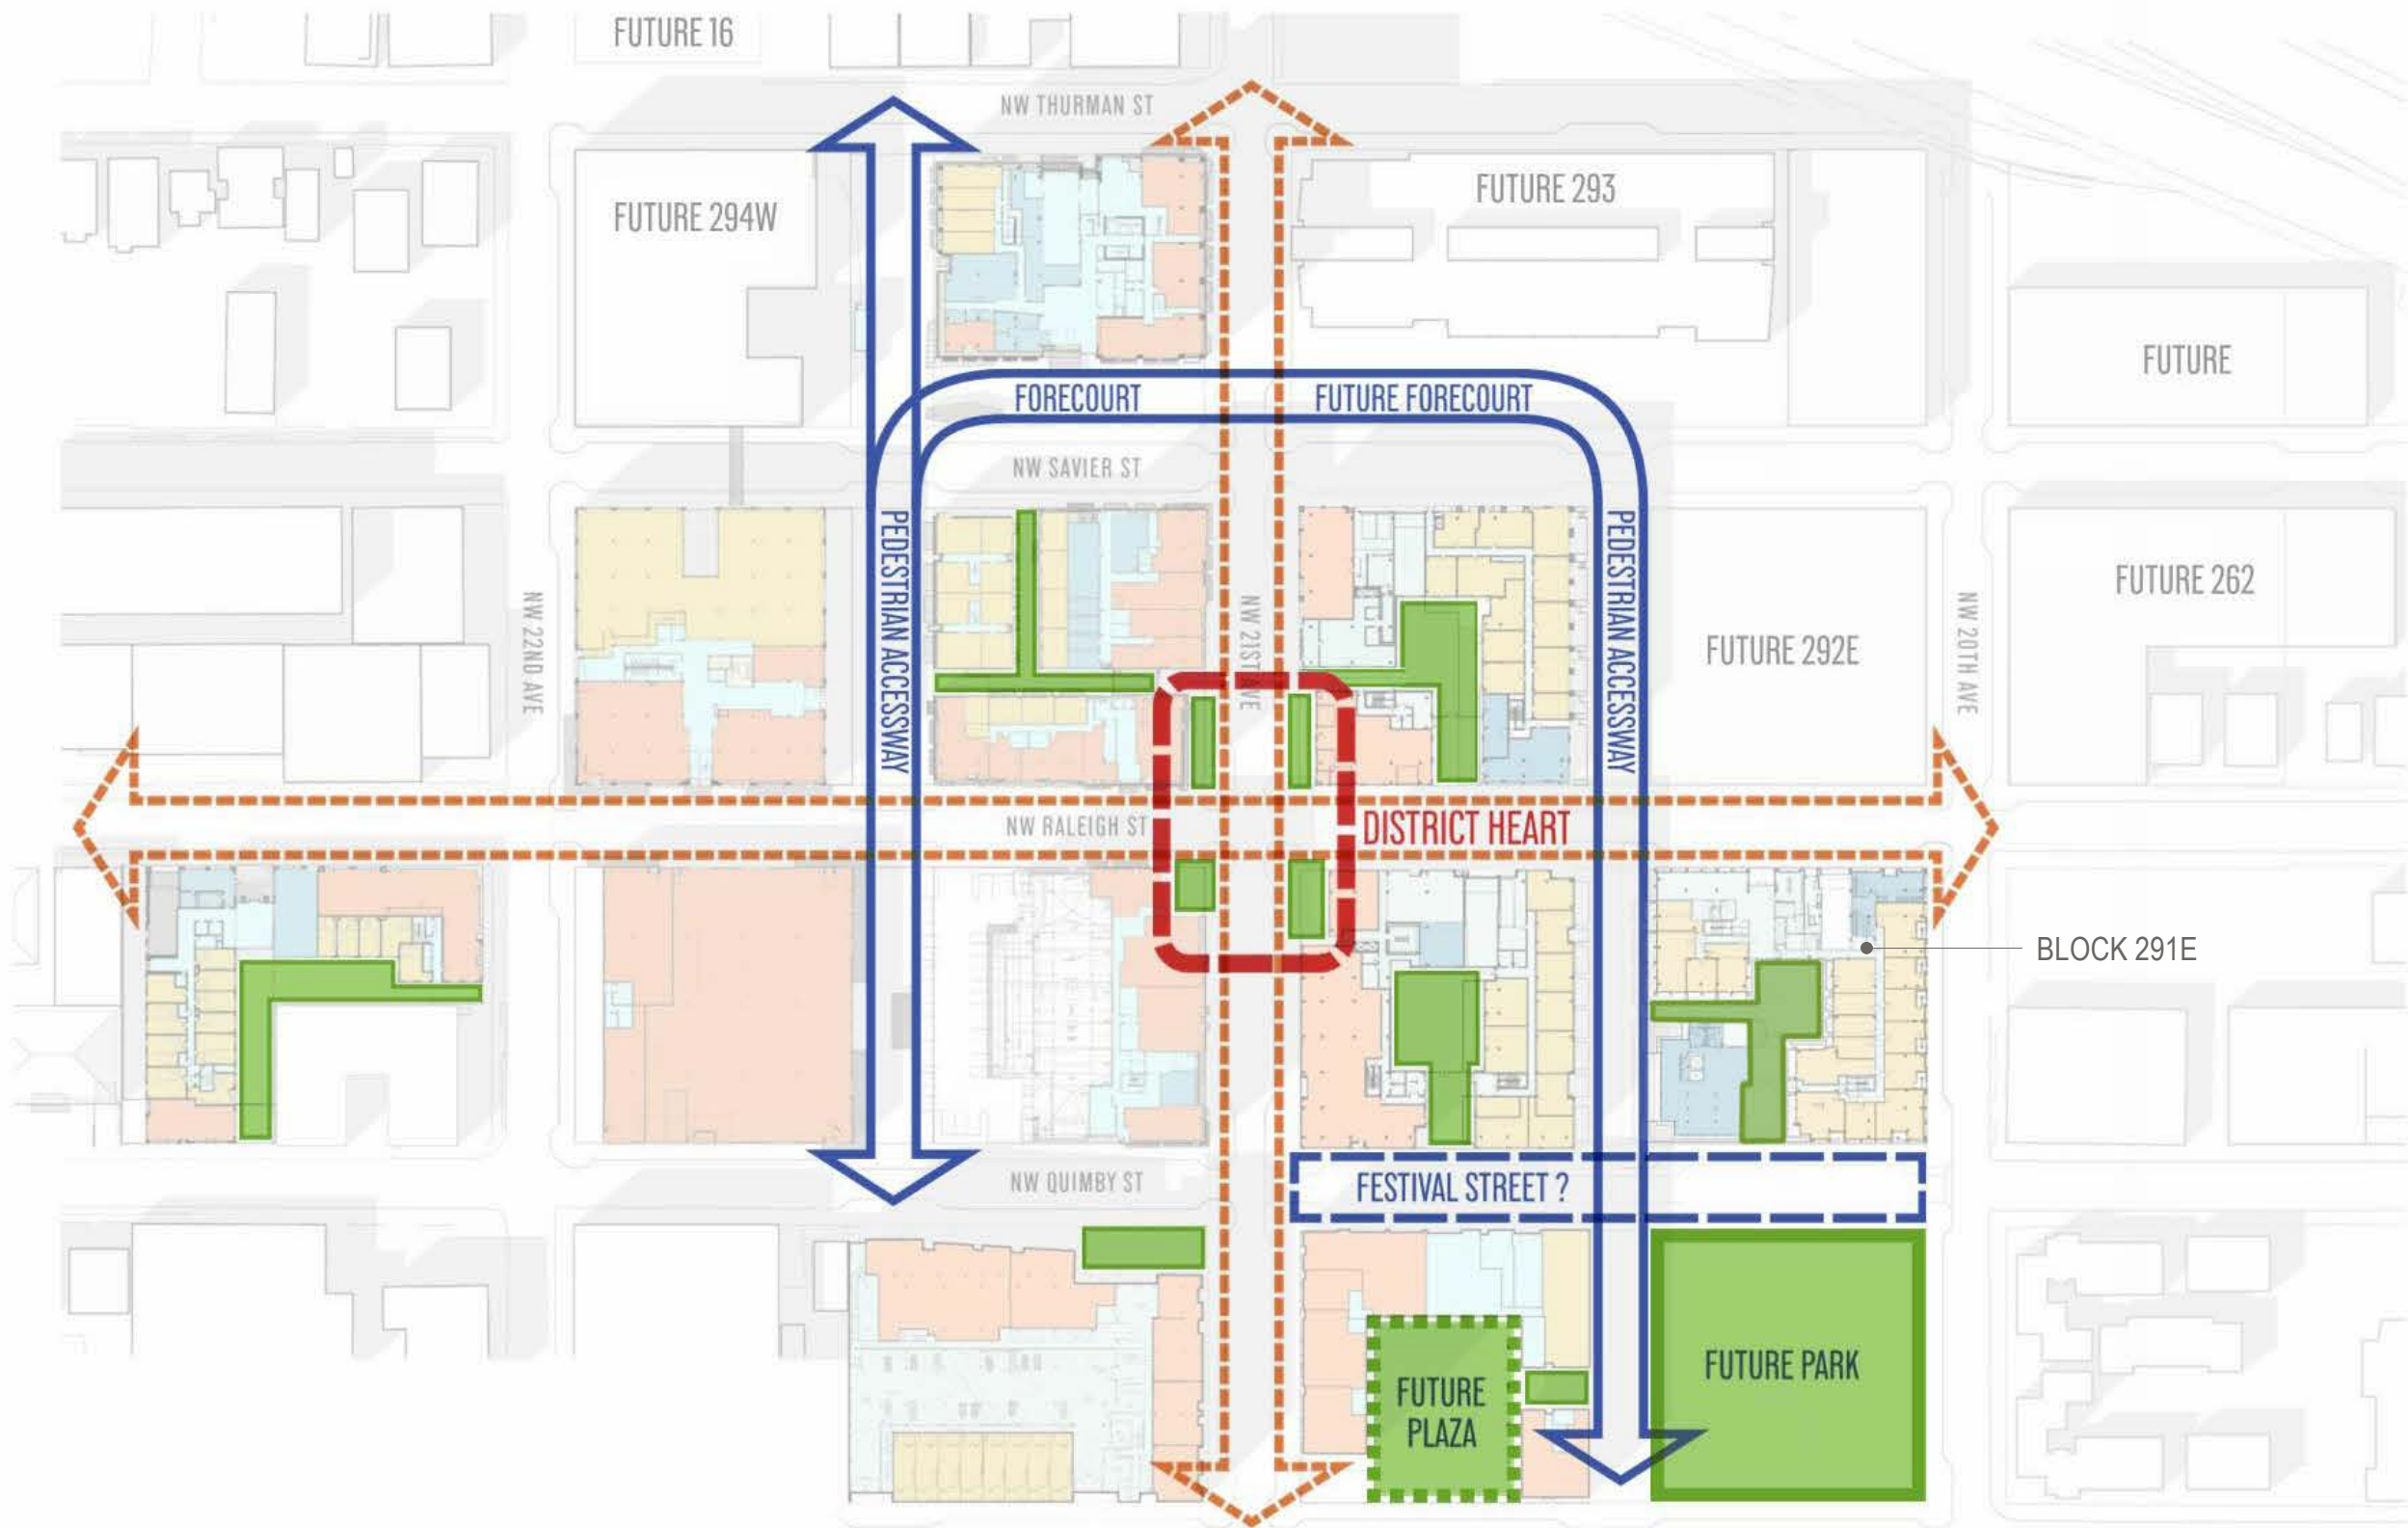


MAP 05-1
MAXIMUM HEIGHT

REFERENCED IN STANDARD 1:
MAXIMUM HEIGHT




16		
294	293	261
295	292	262
296	291	
	290	




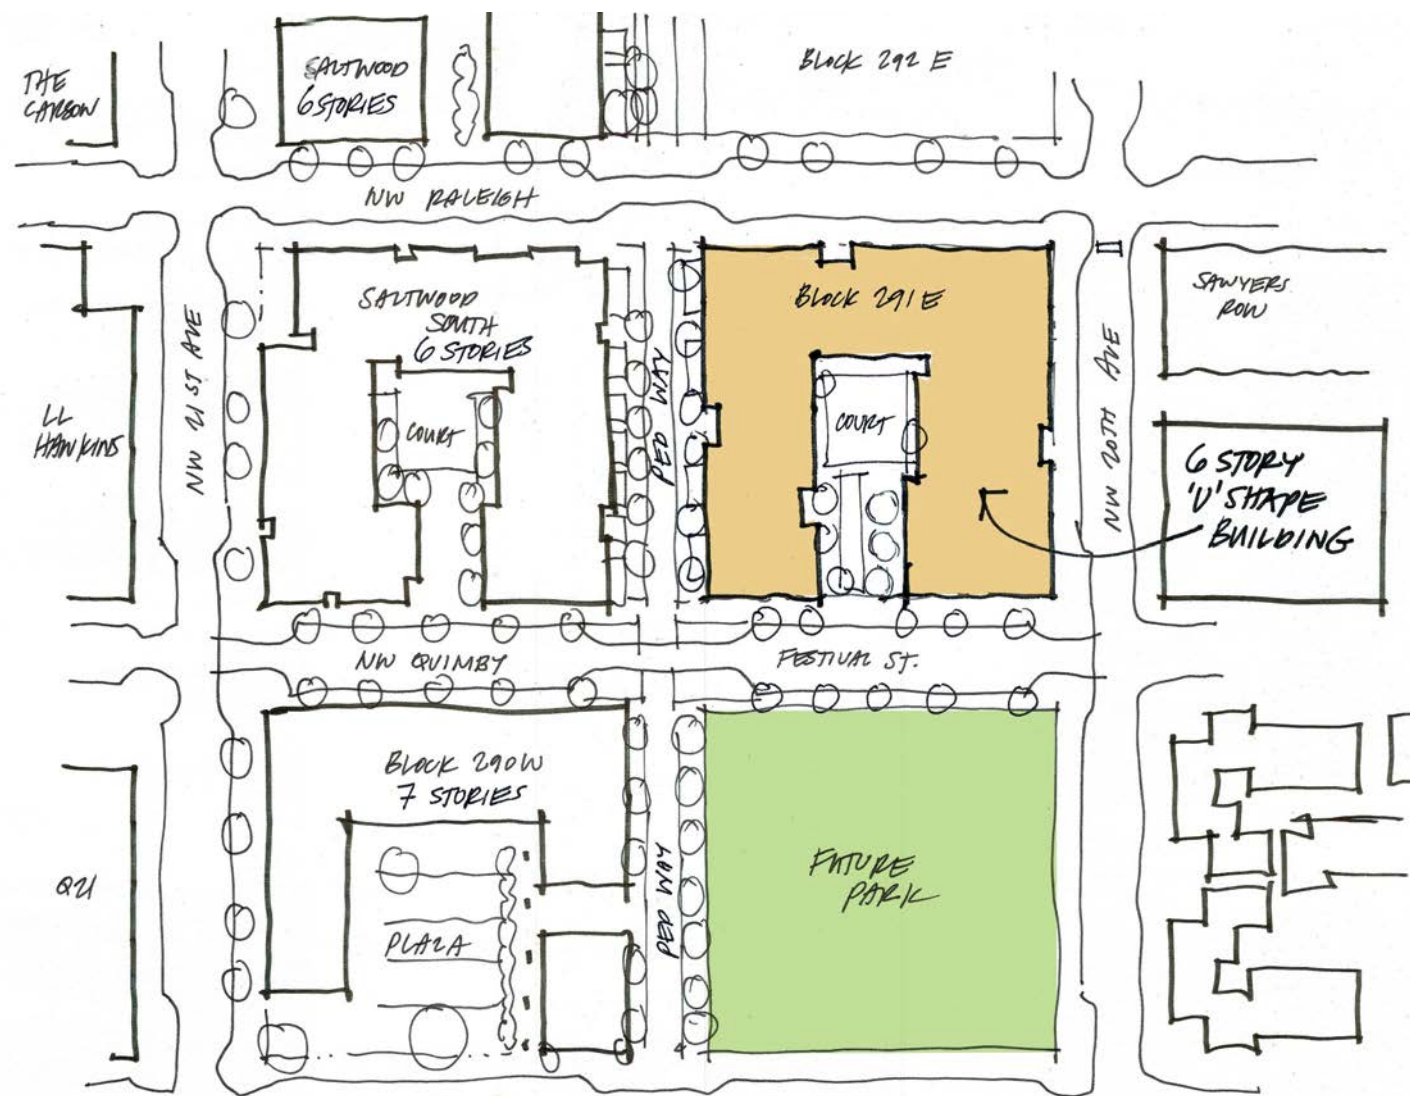




6 STORY MASSING
203,097 SF FAR ALLOWABLE
188,000 SF FAR USED

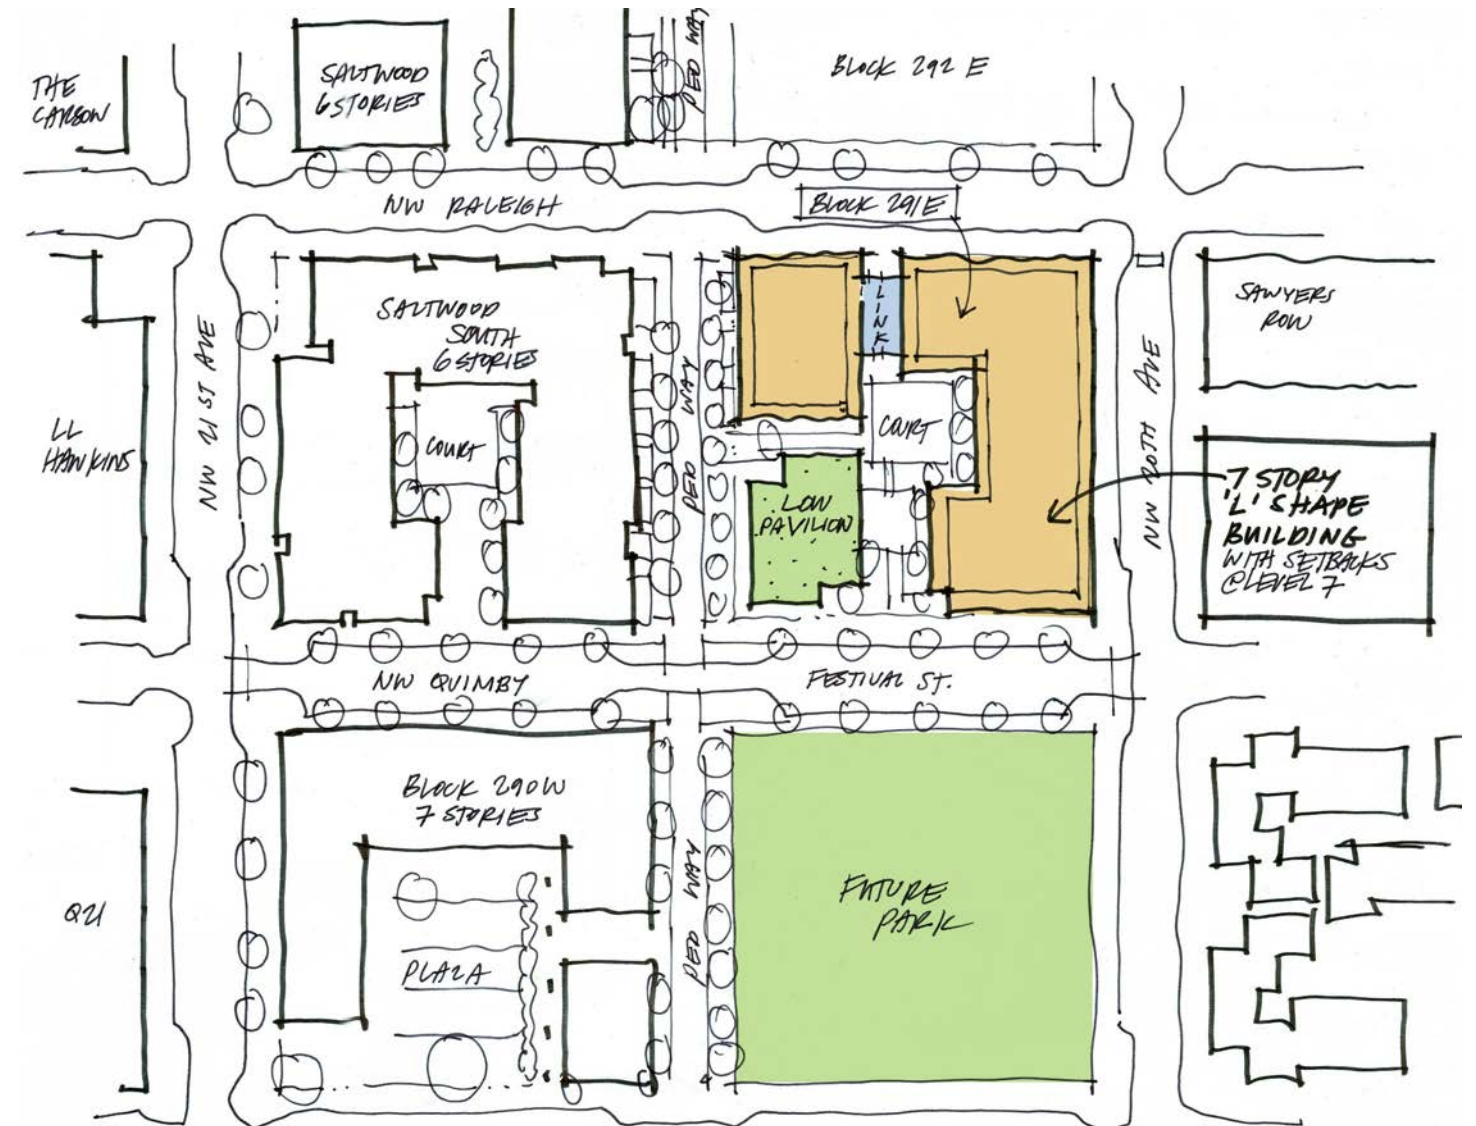



7 STORY MASSING
203,097 SF FAR ALLOWABLE
183,000 SF FAR USED

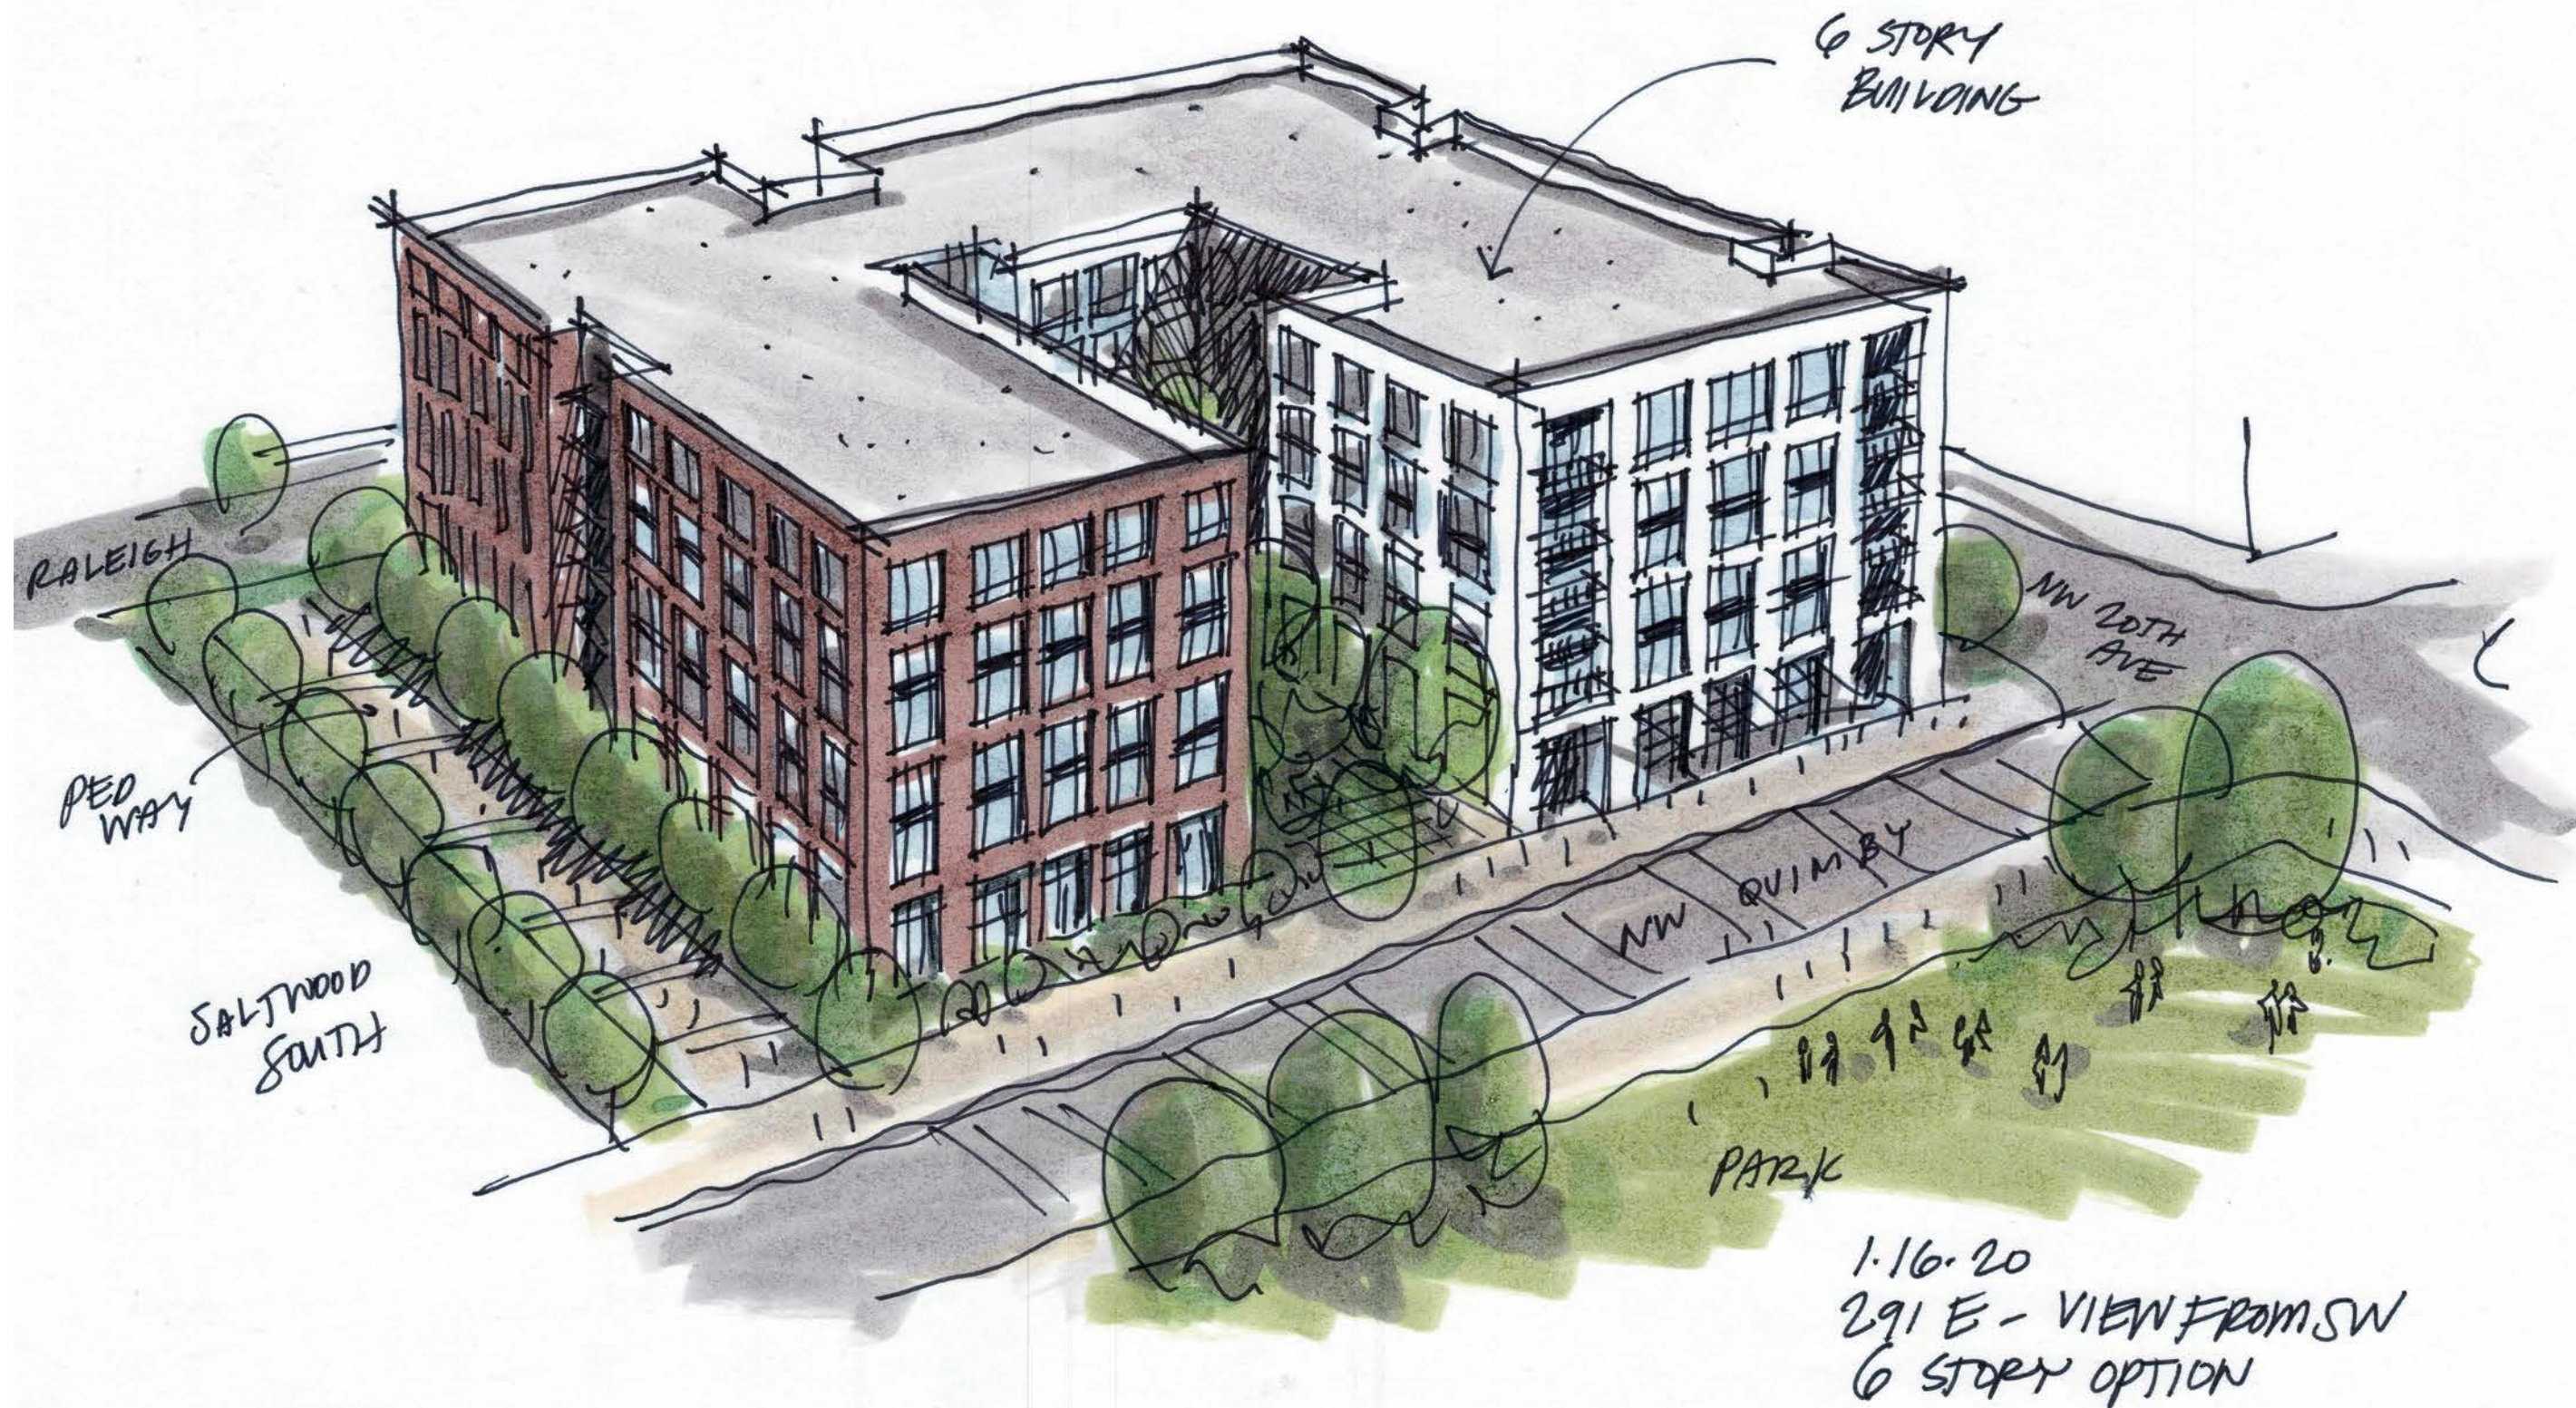


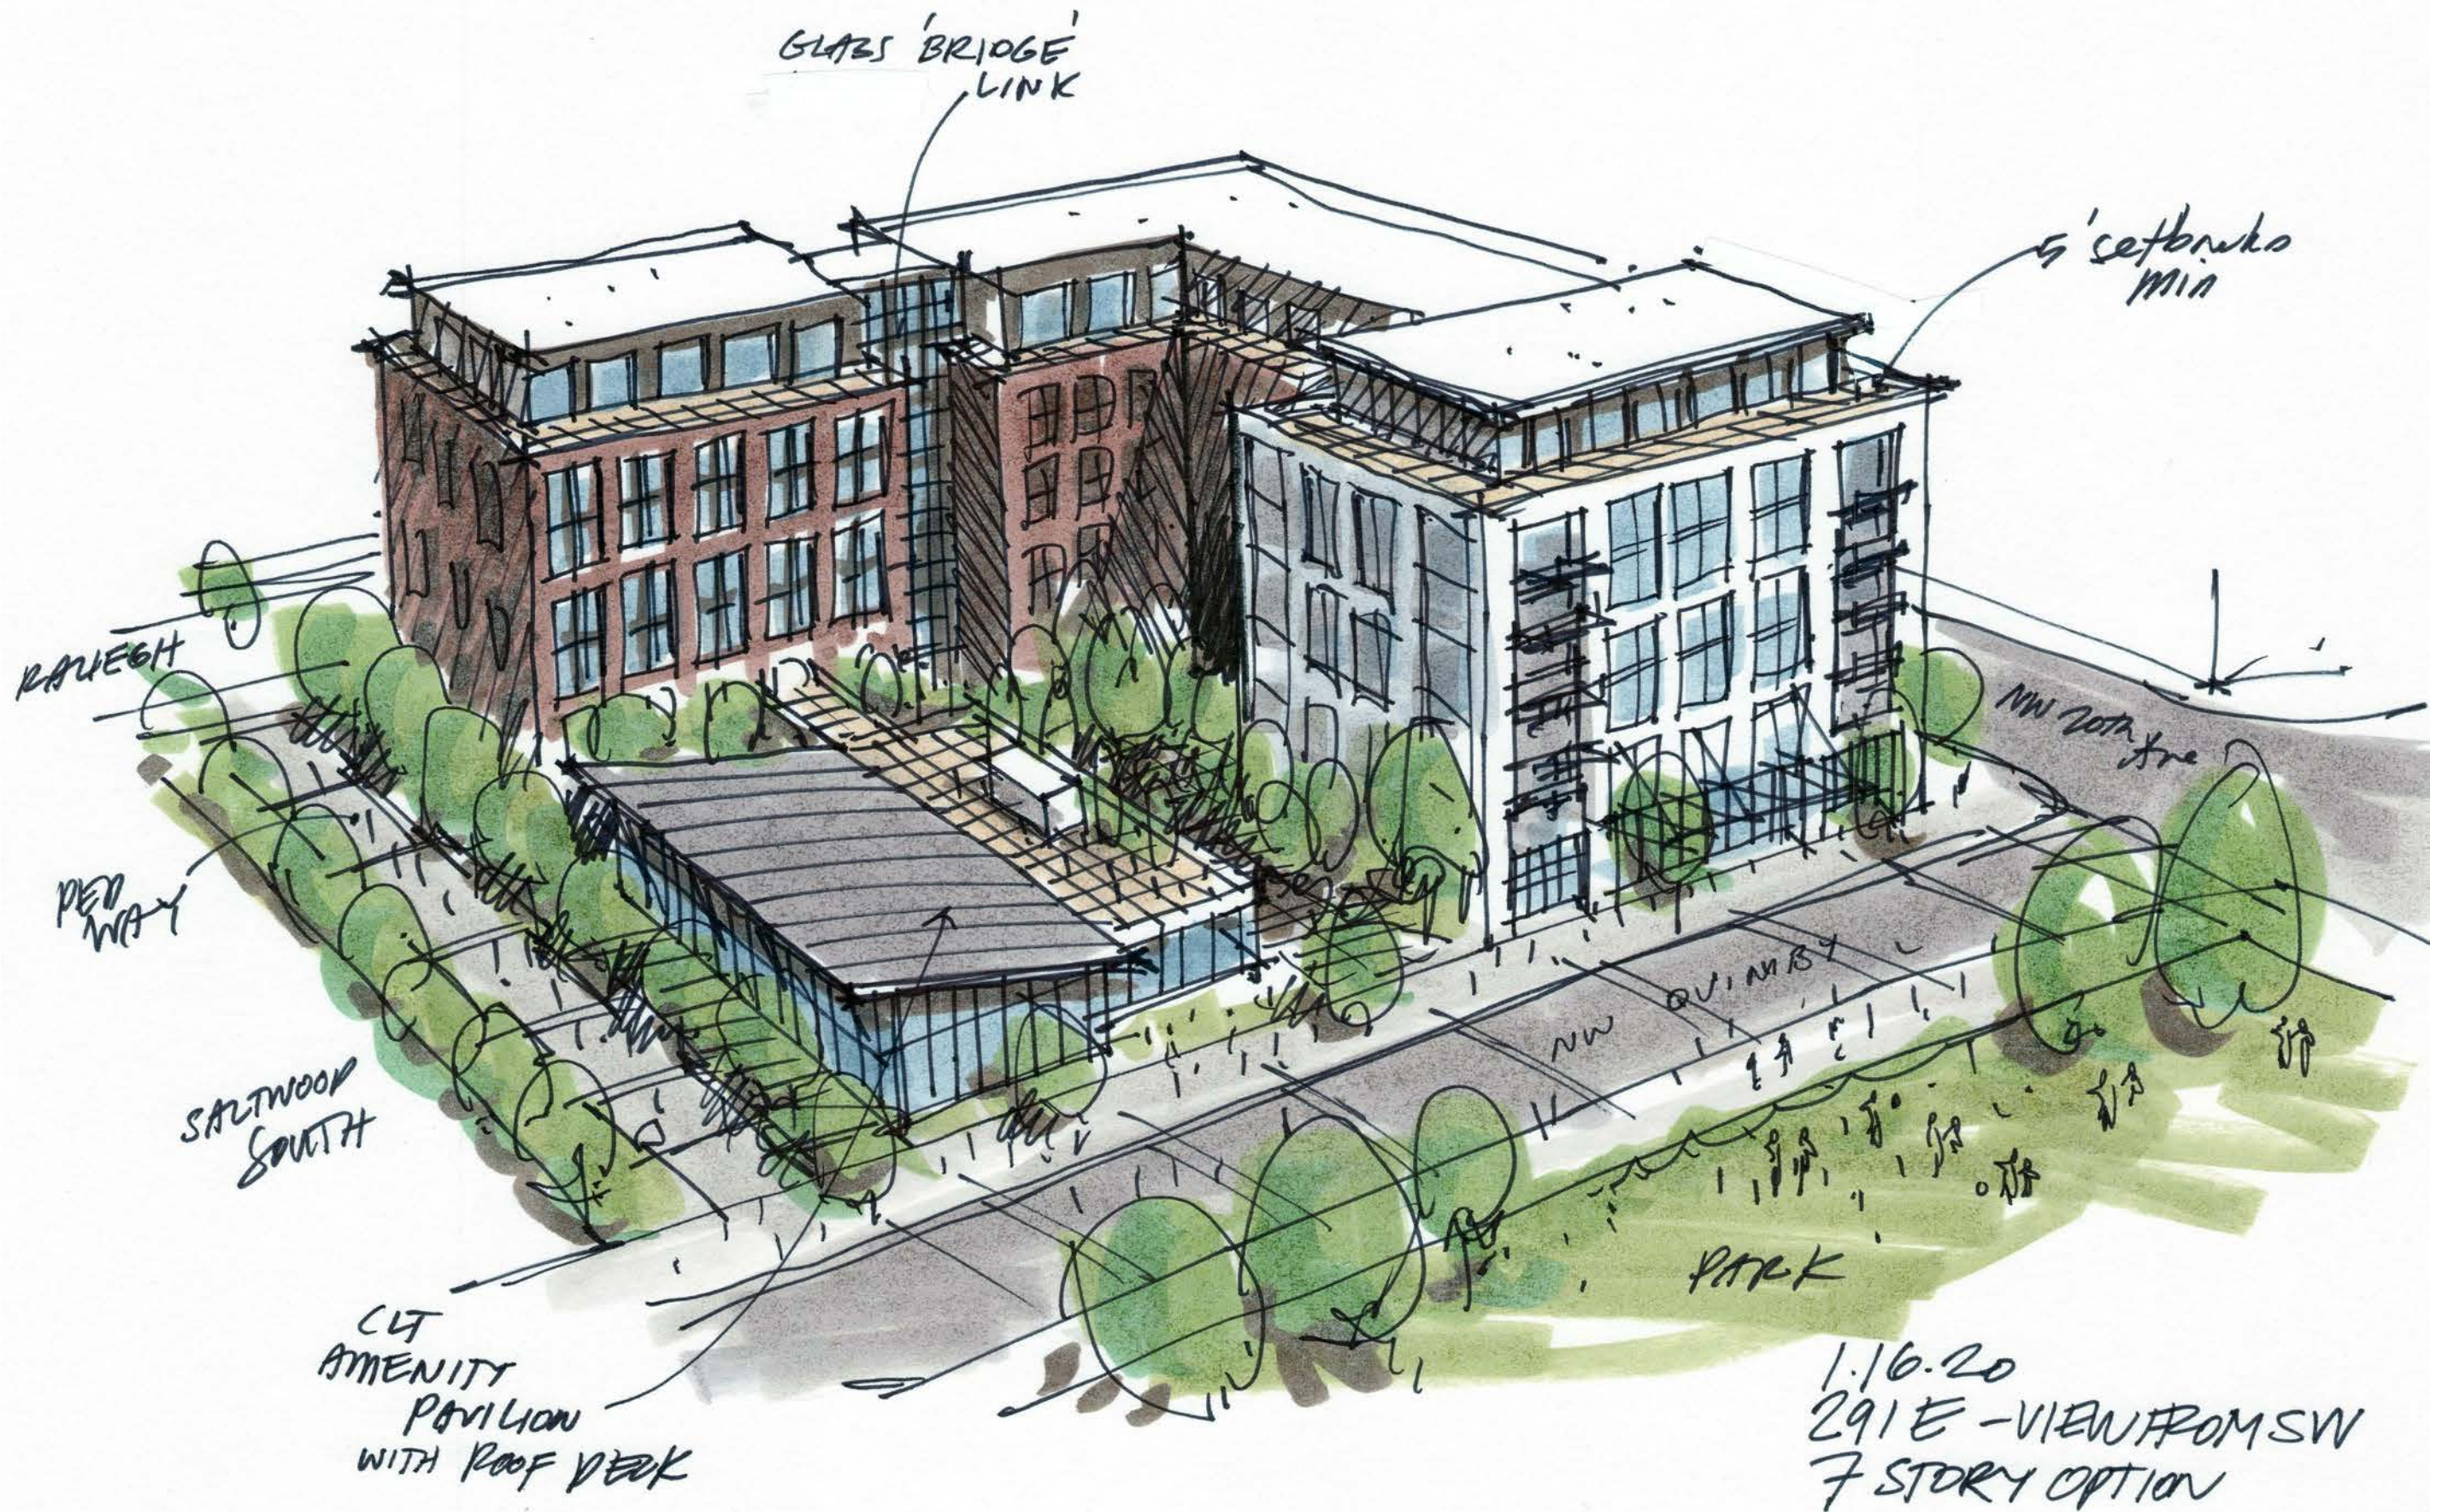


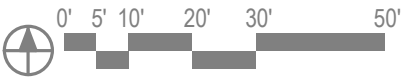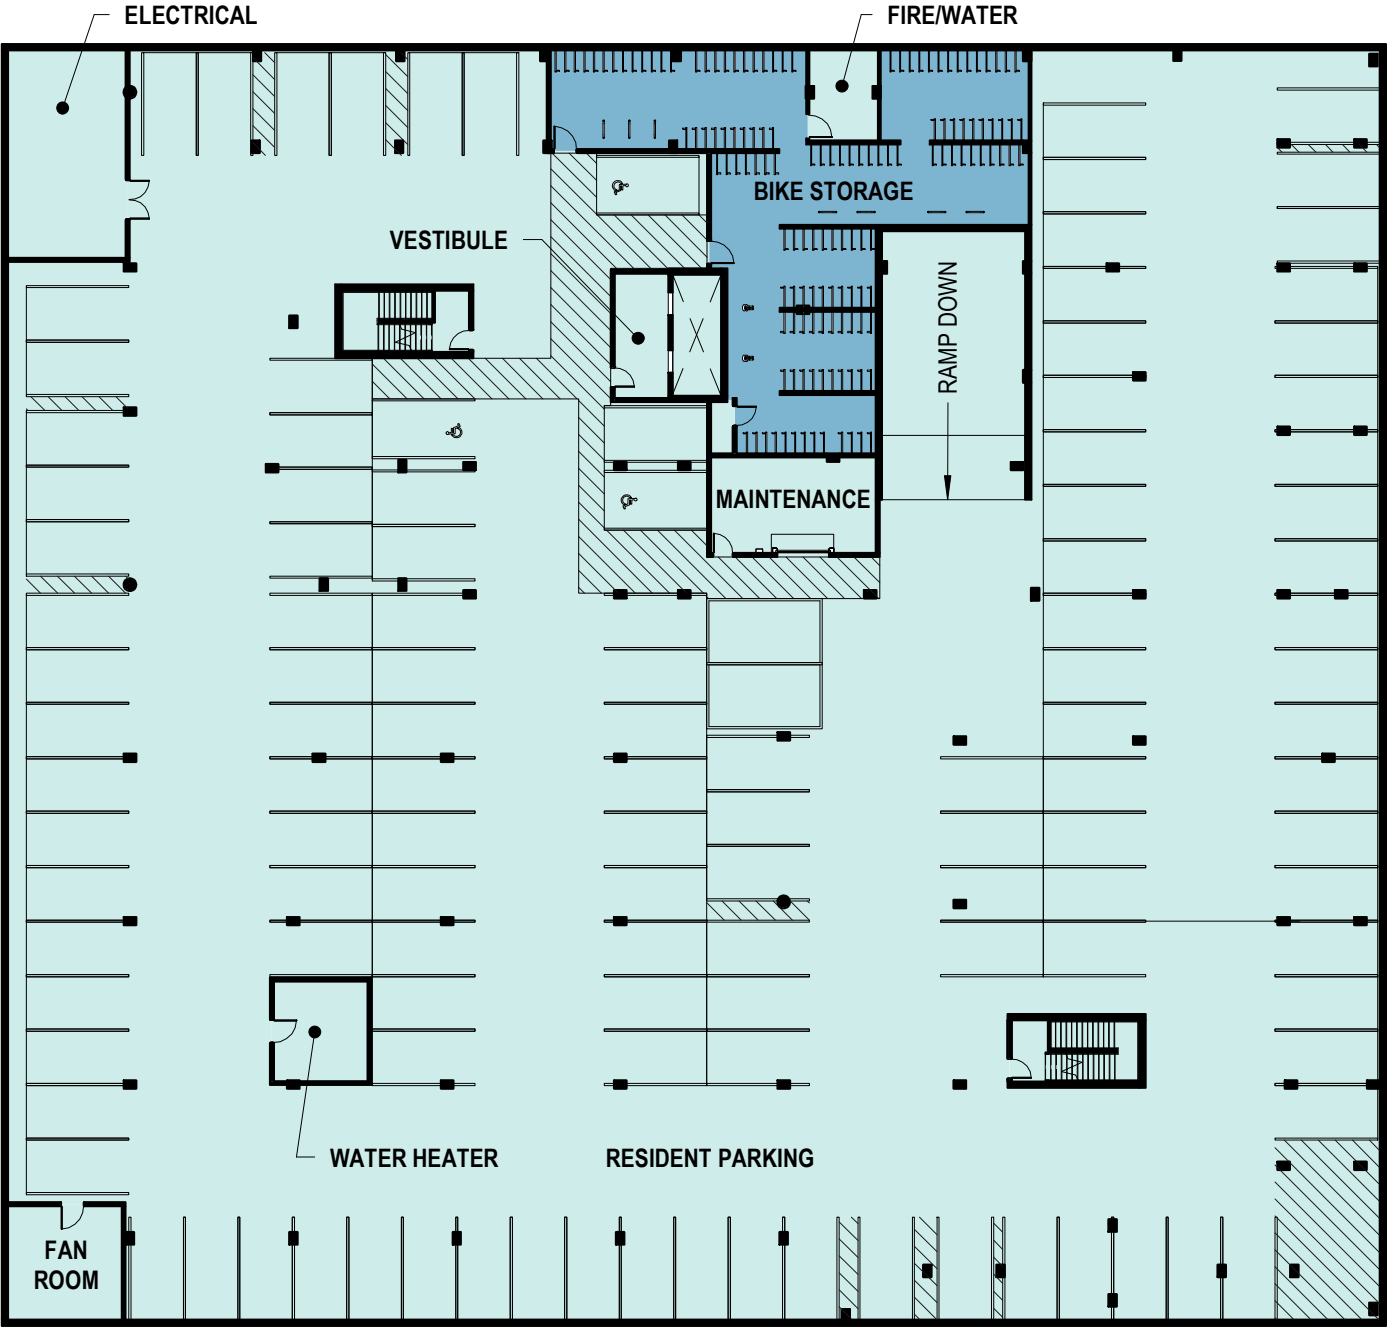

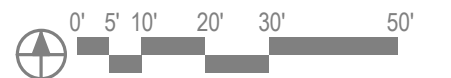

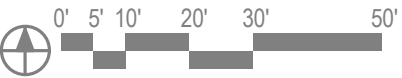

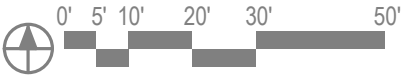

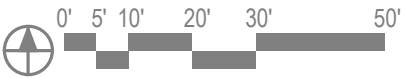











SOUTH ELEVATION - NW QUIMBY ST



NORTH ELEVATION - NW RALEIGH ST











SOUTH ELEVATION - NW QUIMBY ST



NORTH ELEVATION - NW RALEIGH ST

















