

ORDINANCE NO. 151079

An Ordinance granting a revocable permit to the Portland Water Bureau to place and maintain a prefabricated structure in the street area of N.E. 105th Avenue, and declaring an emergency.

The City of Portland ordains:

Section 1. The Council finds:

1. The Portland Water Bureau has requested to place and maintain a prefabricated structure in the street area of N.E. 105th Avenue.
2. That this prefabricated structure is needed to protect water level measuring equipment.
3. The proposed structure under certain conditions would not be detrimental to the public interest.


NOW, THEREFORE, the Council directs:

- a. A revocable permit is granted to the Portland Water Bureau, permittee, to place and maintain a prefabricated structure in the street area adjacent to Lot 1, Block III, Parkrose Addition, and as located as shown on the plan marked "Exhibit A" attached to and by this reference made a part of this Ordinance, subject to the following conditions:
 - (1) This permit is for the use of the street area only, and shall not exempt the permittee from obtaining any license or permit required by the City Code or Ordinances for any act to be performed under this permit, nor shall this permit waive the provisions of any City Code, Ordinance, or the City Charter, except as herein stated.
 - (2) This permit is revocable at any time in the event the public's need requires it and no expenditure of money hereunder, lapse of time, or other act or thing shall operate as an estoppel against the City of Portland, or be held to give the permittee any vested or other right. Immediately upon the expiration of this permit, or upon its sooner revocation by the Council, the permittee shall remove said driveways from the street area as directed by and to the satisfaction of the City Engineer.

EXHIBIT - "A"

To place and maintain a prefabricated structure
in the street area, adjacent to Lot 1, Block III,
Parkrose Addition, $\frac{1}{4}$ 2441

For: Portland Water Bureau
1800 S.W. 6th Avenue
Portland, Oregon 97201

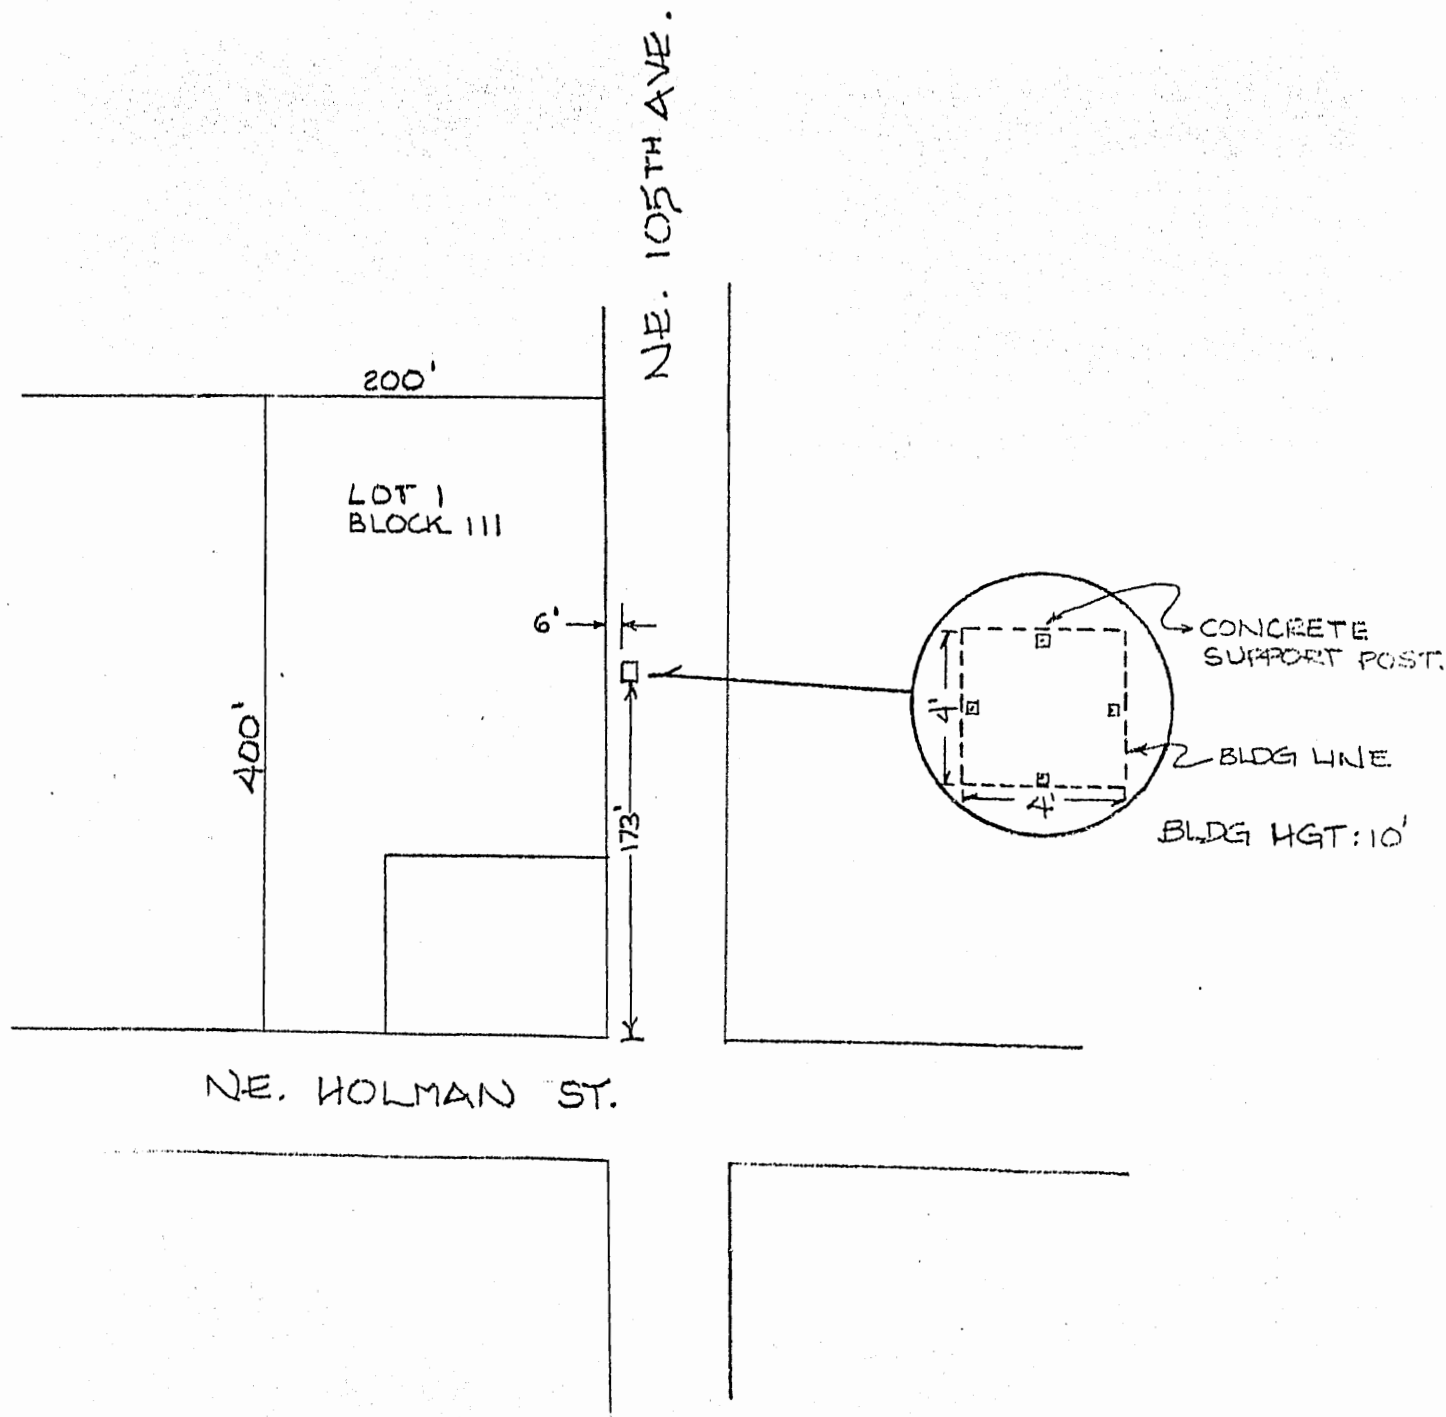

APPROVED

DRAWN BY: SSH.
CHECKED BY: HGS
SCALE: NTS

By John M. Long
City Engineer
Reg. Prof. Eng.

ORDINANCE No.

Section 2. The Council declares that an emergency exists because delay in the enactment of this Ordinance will result in an unnecessary hardship of uncertainty on the part of the applicant as to the status of the requested permit for the placement of a prefabricated structure; therefore, this Ordinance shall be in force and effect from and after its passage by the Council.

ORDINANCE NO. 121030

Council No. 121030

Title

INHERENT

1981 2 12

COMMISSIONER TO FEB 12 1981

1981 2 12

OFFICE OF THE CLERK OF PORTLAND
GEORGE HAZZARD

Passed by the Council, FEB 12 1981

Commissioner Mike Lindberg
Steve Hazzard:jmh
January 26, 1981

Attest:

George Hazzard
Auditor of the City of Portland

Calendar No. ⁴⁰¹~~338~~

ORDINANCE No. 151079

Title

An Ordinance granting a revocable permit to the Portland Water Bureau to place and maintain a prefabricated structure in the street area of N.E. 105th Avenue, and declaring an emergency.

THURSDAY

FEB 5 1981

CONTINUED TO FEB 12 1981

Filed JAN 29 1981

GEORGE YERKOVICH
Auditor of the CITY OF PORTLAND

By *Gordon C. Hall*
Deputy

THE COMMISSIONERS VOTED AS FOLLOWS:		
	Yeas	Nays
Jordan	/	
Lindberg	/	
Schwab	/	
Ivancie	/	

FOUR-FIFTHS CALENDAR	
Jordan	
Lindberg	
Schwab	
Ivancie	

INTRODUCED BY
COMMISSIONER MIKE LINDBERG

NOTED BY THE COMMISSIONER
Affairs
Finance and Administration
Safety
Utilities
Works <i>ML/MS</i>

BUREAU APPROVAL
Bureau:
Street & Structural Engineering
Prepared By: Steve Hazzard:jmh
Date: 1/26/81
Budget Impact Review:
<input type="checkbox"/> Completed <input checked="" type="checkbox"/> Not required
Bureau Head: <i>David J. Vargas</i>
David J. Vargas, Acting Chief

CALENDAR
Consent <input checked="" type="checkbox"/> Regular

NOTED BY
City Attorney
City Auditor
City Engineer Approved:
John M. Lang, P.E.
By: <i>David J. Vargas</i>