

# ACCEPTANCE

RECEIVED  
Portland, Oregon, February 19, 1982

FEB 26 9 51 AM 1982

GEORGE YERKOVICH, AUDITOR  
CITY OF PORTLAND, ORE.

BY \_\_\_\_\_

GEORGE YERKOVICH  
Auditor of the City of Portland,  
Room 202, City Hall  
Portland, Oregon 97204

Dear Sir:

This is to advise the City of Portland, Oregon, that I hereby accept the terms and provisions of

Ordinance No. 152869, passed by Council February 18, 1982, granting a permit to the Exposition-Recreation Commission to install, use and maintain a 4-inch electrical conduit and electrical lines in and under the sidewalk area of S.W. 18th Avenue south of S.W. Morrison Street, at a fee of \$83.25,

and in consideration of the benefits to be received thereunder by me I hereby agree to abide by and perform each and all of the terms and provisions thereof applicable to me.

Very truly yours,

EXPOSITION-RECREATION COMMISSION

*[Handwritten Signature]*

1401 N Wheeler Ave., Portland, OR 97227

Address

(CORPORATE SEAL)

APPROVED AS TO FORM  
Approved as to form:

*Christopher P. Thomas*

CITY ATTORNEY  
City Attorney

\*When an acceptance is required from a firm or corporation the Acceptance must be signed by an officer of the firm or corporation stating his or her official title, and corporations must affix the corporate seal.

## ORDINANCE NO. 152869

An Ordinance granting a permit to the Exposition-Recreation Commission to install, use and maintain a 4 inch electrical conduit and electrical lines in and under the sidewalk area of S.W. 18th Avenue south of S.W. Morrison Street, at a fee of \$83.25, and declaring an emergency.

The City of Portland ordains:

Section 1. The Council finds:

1. The Exposition-Recreation Commission, 1401 N. Wheeler Avenue, Portland, Oregon 97227, through John Christison, General Manager, has requested permission to install, use and maintain a 4 inch electrical conduit and electrical lines in and under the sidewalk area on the west side of S.W. 18th Avenue south of the south line of S.W. Morrison Street.
2. The conduit and electrical lines are needed to upgrade the electrical needs of the Portland Civic Stadium resulting from the renovation project.
3. The Office of the Mayor agrees to the installation of the conduit and electrical lines in the sidewalk adjacent to the Portland Civic Stadium.
4. The plan for the conduit and electrical lines, attached to this Ordinance as "Exhibit A" has been approved by the City Engineer.
5. The granting of said permission, under certain conditions, will not be detrimental to the public interest.

NOW, THEREFORE, the Council directs:

- a. A permit be granted to the Exposition-Recreation Commission, permittee, to install, use and maintain the conduit and electrical lines, described in Section 1-1 above and located as shown on the plan marked "Exhibit A", attached hereto and by reference made a part of this Ordinance, subject to the following conditions:
  - (1) That the permittee will maintain the said conduit and electrical lines until such time as its removal shall in the opinion of the Council be in the public interest.
  - (2) The permittee shall pay the permit fee of \$83.25 required by Section 17.24.020 of the City Code.


# EXHIBIT - "A"

152869

To install, use and maintain a 4 inch electrical conduit and electrical lines in and under the sidewalk area of S.W. 18th Avenue south of S.W. Morrison Street

For: Exposition-Recreation Commission  
1401 N. Wheeler Ave.  
Portland, Oregon 97227

- CIVIC STADIUM -

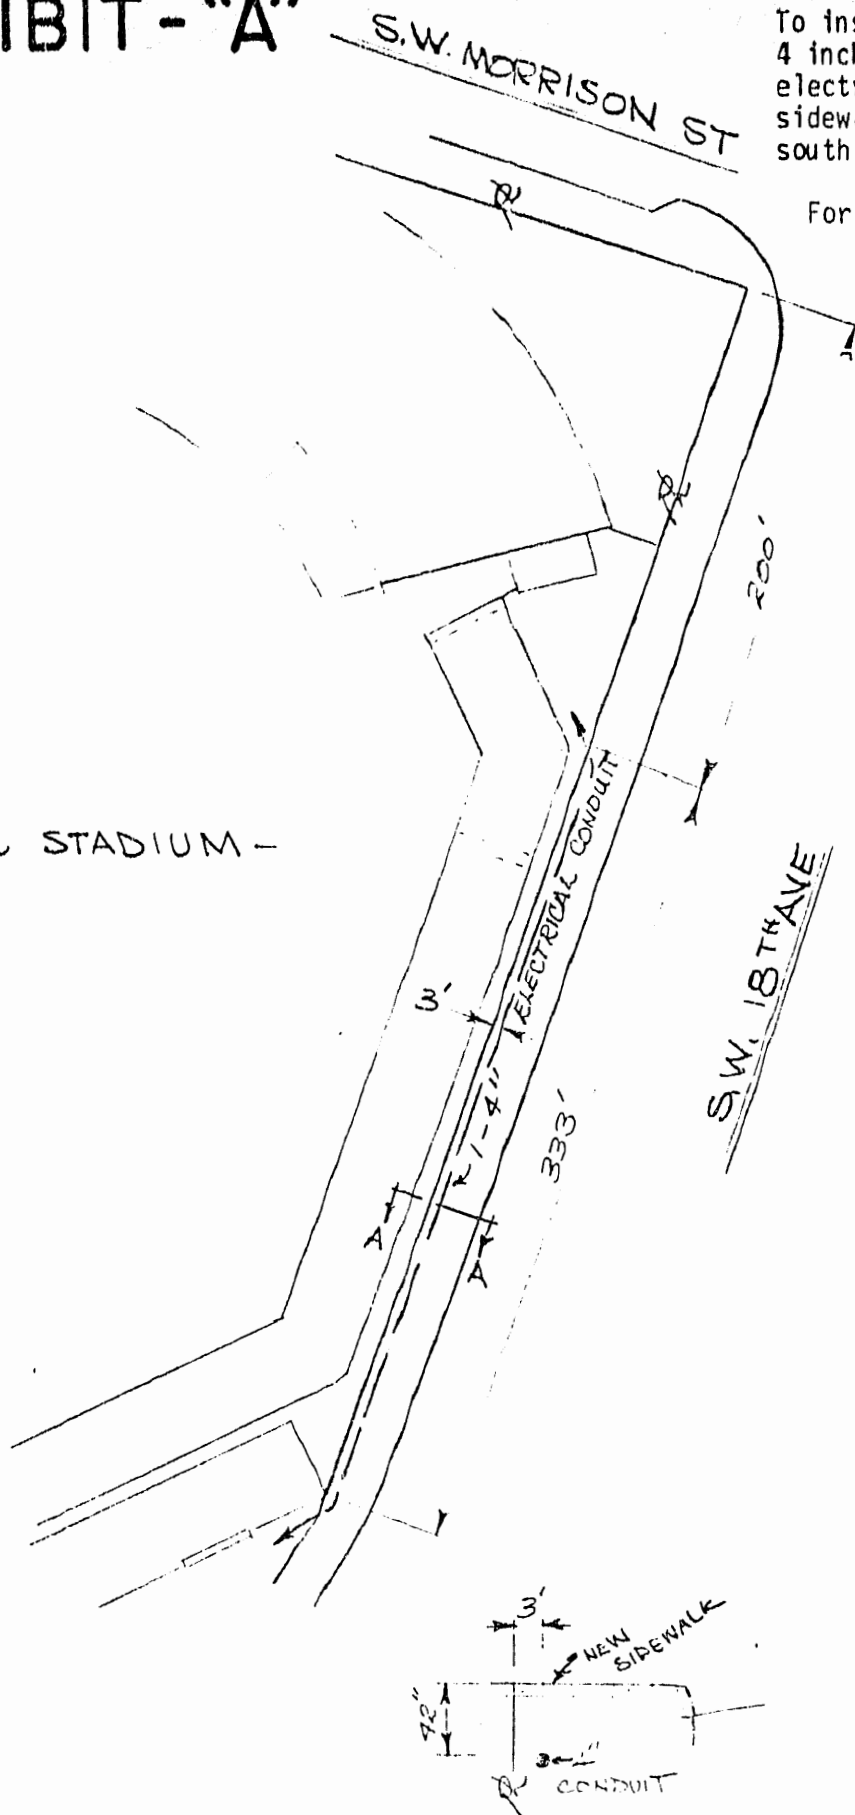

DR BY: RNJ  
CK BY: HAH  
NOT TO SCALE  
FEB 9, 1981

**APPROVED**

SECTION A-A

By John M. Love  
City Engineer  
Reg. Prof. Engr.

# ORDINANCE No.

- (3) That the conduit and electrical lines are to be installed under the direction and to the satisfaction of the City Engineer, it being further provided that the cost for any repairs to said sidewalk area for settlement over said conduit shall be borne by the permittee.
- (4) If during construction under this permit, it becomes necessary or expedient to modify the location or the plan for the said conduit, the permittee shall first obtain the approval of the City Engineer on revised plans filed in duplicate with the City Engineer. One copy of the approved plan showing the change shall be filed by the City Engineer with the City Auditor to become a part of this Ordinance.
- (5) That the said conduit shall be installed in the sidewalk area in such a manner so as not to interfere with any existing pipes or lines therein.

Section 2. This Ordinance shall not become effective until the permittee has filed with the City Auditor a document satisfactory to the City Attorney accepting the terms and conditions hereto.

Section 3. The Council declares that an emergency exists because delay in the enactment of this Ordinance will result in an unnecessary hardship on the part of the applicant as to the status of the requested permit for installation of the conduit and electrical lines in the sidewalk area of S.W. 18th Avenue; therefore, this Ordinance shall be in force and effect from and after its passage by the Council.

Passed by the Council, FEB 18 1982

Commissioner Mike Lindberg  
 Harry Hendrickson:jmh  
 February 9, 1982

Attest:

*George J. ...*  
 Auditor of the City of Portland

Calendar No. **414**

**ORDINANCE No. 152869**

**Title**

An Ordinance granting a permit to the Exposition-Recreation Commission to install, use and maintain a 4 inch electrical conduit and electrical lines in and under the sidewalk area of S.W. 18th Avenue south of S.W. Morrison Street, at a fee of \$83.25, and declaring an emergency.

**THURSDAY**

Filed                     FEB 11 1982                    

**GEORGE YERKOVICH**  
Auditor of the CITY OF PORTLAND

By *Gordon Spall*  
Deputy

THE COMMISSIONERS VOTED AS FOLLOWS:		
	Yeas	Nays
JORDAN		
LINDBERG		
SCHWAB		
STRACHAN		
IVANCIE		

FOUR-FIFTHS CALENDAR	
JORDAN	
LINDBERG	
SCHWAB	
STRACHAN	
IVANCIE	

INTRODUCED BY
COMMISSIONER MIKE LINDBERG

NOTED BY THE COMMISSIONER
Affairs
Finance and Administration
Safety
Utilities
Works: <i>DAL / MS</i>

BUREAU APPROVAL	
Bureau:	
Street & Structural Engineering	
Prepared By: Harry Hendrickson:jmh	Date: 2/9/82
Budget Impact Review:	
<input type="checkbox"/> Completed	<input checked="" type="checkbox"/> Not required
Bureau Head: <i>R.O. Schmidt</i>	Richard O. Schmidt, Chief

CALENDAR	
Consent <input checked="" type="checkbox"/>	Regular

NOTED BY
City Attorney
City Auditor
City Engineer Approved: John M. Lang, P.E.
By: <i>R.O. Schmidt</i>