

Development Services

From Concept to Construction

Phone: 503-823-7300 Email: bds@portlandoregon.gov 1900 SW 4th Ave, Portland, OR 97201

More Contact Info (<http://www.portlandoregon.gov/bds/article/519984>)



APPEAL SUMMARY

Status: No Decision Rendered

Appeal ID: 20249

Project Address: 3424 SE 13th Ave

Hearing Date: 4/17/19

Appellant Name: Guy Beatty

Case No.: P-001

Appellant Phone: 503-882-2104

Appeal Type: Plumbing

Plans Examiner/Inspector: McKenzie James, Joe Blanco, Jim Bechtel

Project Type: residential

Stories: NA **Occupancy:** Not given **Construction Type:** Not given

Building/Business Name:

Fire Sprinklers: No

Appeal Involves: Alteration of an existing structure

LUR or Permit Application No.: 18-278569-PT

Plan Submitted Option: pdf [File 1]

Proposed use: not given

APPEAL INFORMATION SHEET

Appeal item 1

Code Section 701.2

Requires Using HDPE in lieu of ABS pipe under foundation.

Proposed Design Replacing existing line under basement floor with HDPE via drilling.

See attached drawing. .


Reason for alternative Homeowner wants to upgrade system to accommodate future fixtures when remodeling basement. New extension in street requiring hookup so doing all now. Will save demolition in basement.

APPEAL DECISION

Use of HDPE in lieu of ABS pipe under foundation: No decision rendered. Refer to Code Guide for Sanitary Sewer Pipe Materials online at <https://www.portlandoregon.gov/bds/article/468070>

Appellant may contact McKenzie James (503-823-7317) with questions.

3424 SE 13th Ave. PDX

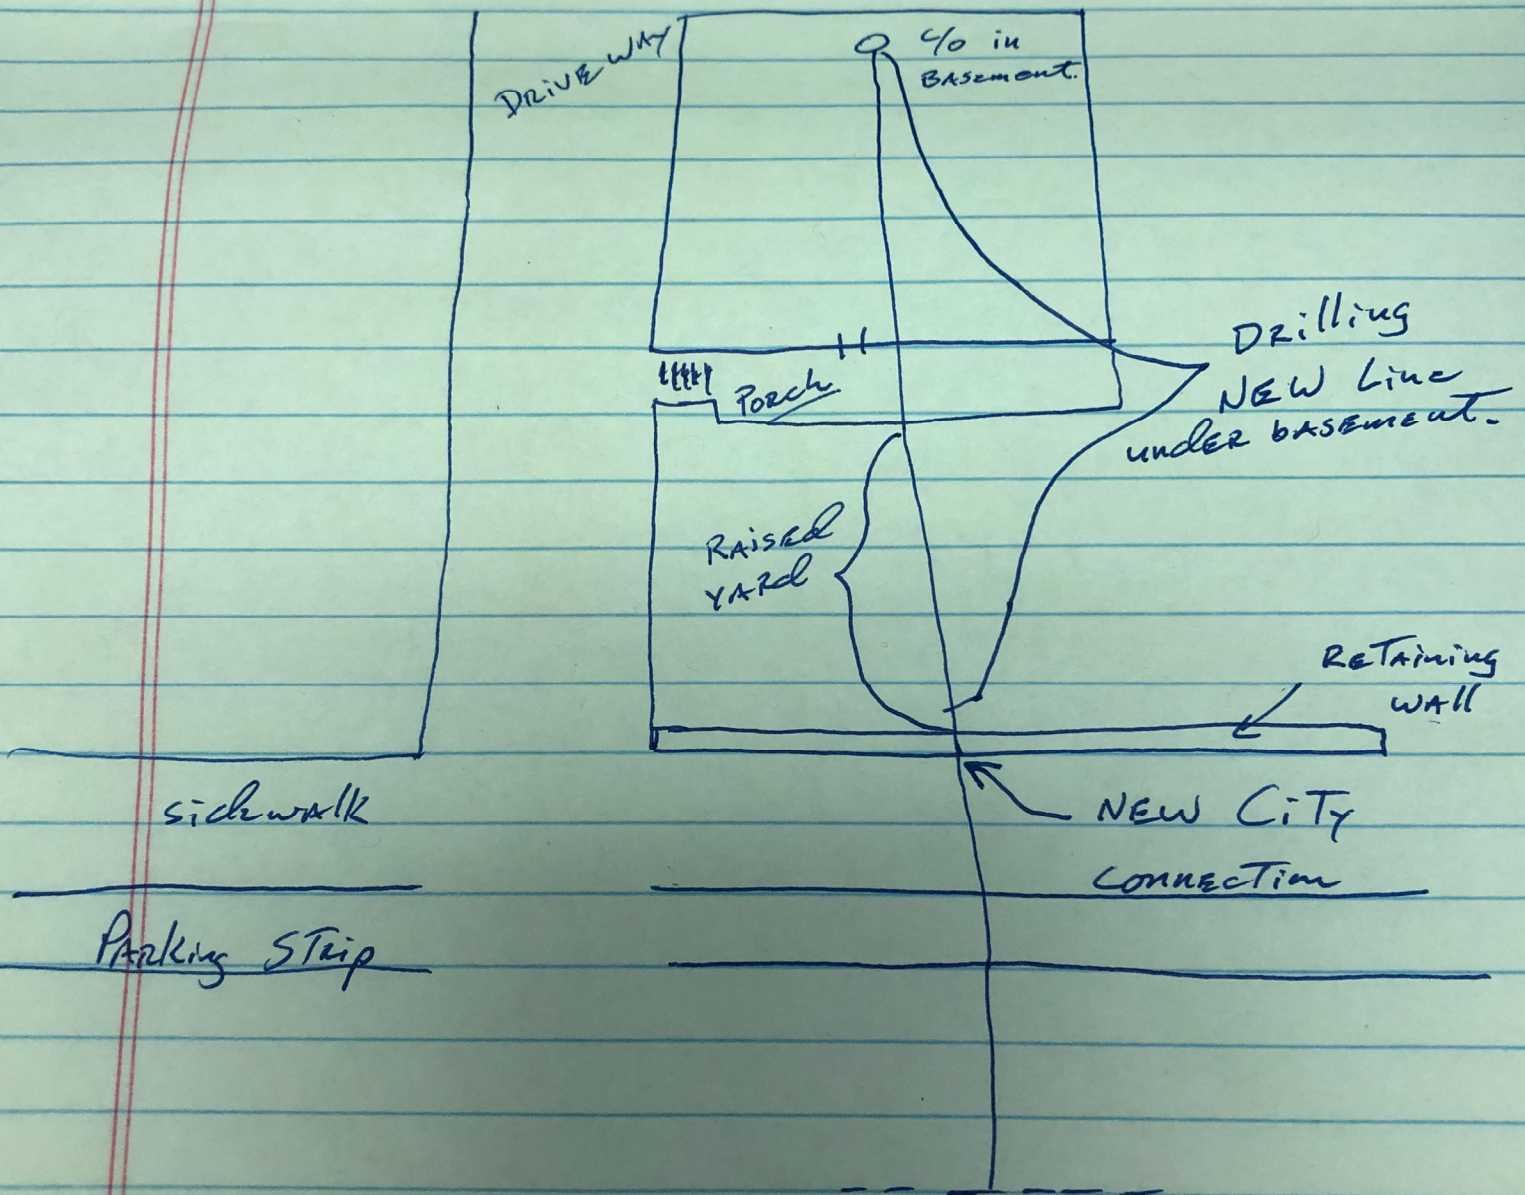

SE 13th Ave.