
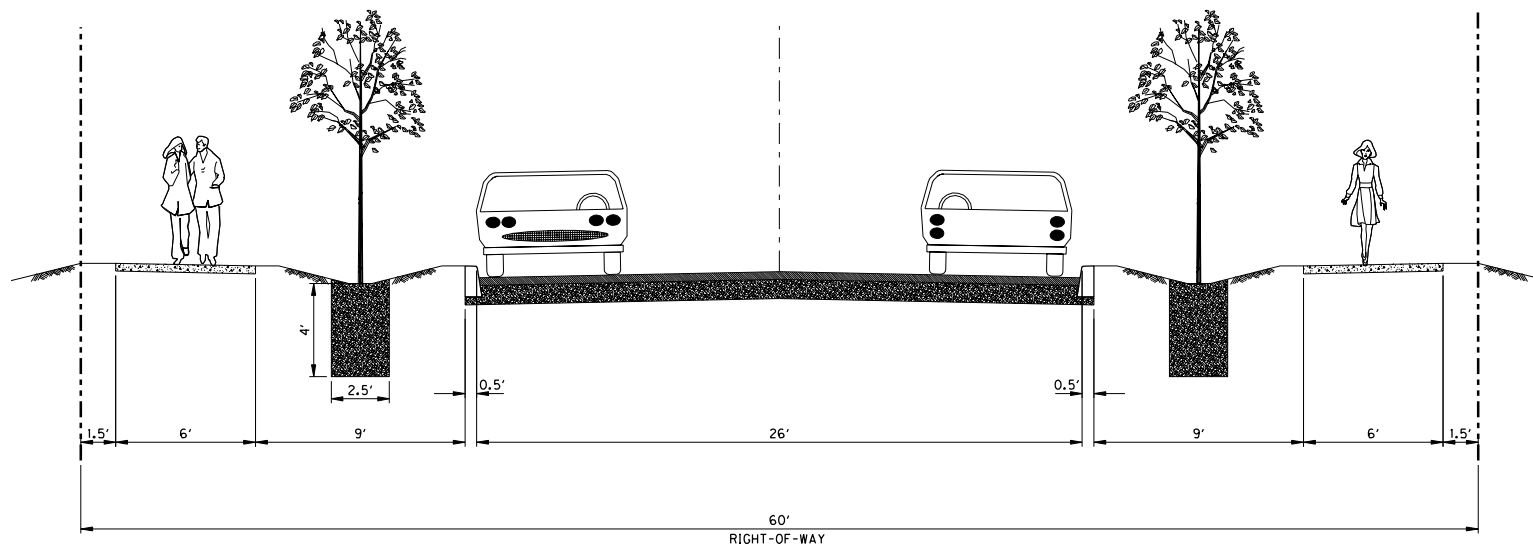


File names: S:\J.Design\37087 - Lents III - 04th & Ramona\CAD\PLAN SHEETS\SH-02 TYP SECT\PLT\01-SHT_02A-02.dgn

Plot Date: 06/16/03

 

S.E. 104TH AVENUE (ELLIS TO SOUTH OF YUKON) ALTERNATIVE 2

		CONSTRUCTED BY		DESIGNED BY	DATE APPROVED	APPROVALS:		 JIM FRANCISCO BRANT WILLIAMS, P.E. COMMISSIONER CITY ENGINEER	ATTENTION: Oregon law requires you to follow rules adopted by the Oregon Utility Notification Center. These rules are set forth in OAR 952-001-0010 through OAR 952-001-0090. You may obtain copies of the rules by calling the Center. The Center business number is (503)232-1987. Excavators are required to notify the Center at least 2 business days, but not more than 10 business days, before commencing an excavation. To comply, call (503)246-6699 (in local Portland area) or 1-800-332-6344.	Lents Town Center Phase III LID	Typical Section S.E. 104th Avenue	1/4 SECTION XXXXX JOB NO. 37087 SHEET NO. 2A-2	
		PROJECT COMPLETED		CADD TEAM	DIV. ENGINEER								
		WMP CONNECTED BY		SPN DJW	LDH								
		DATA ENTERED ON 1/4 SEC. MAP BY		MAP CTR									
		DATA ENTERED ON DIST. MAP BY		CHECKED BY		DIVISION ENGINEER		REG. PROF. ENGR. NO. 9663					
						CITY ENGINEER		REG. PROF. ENGR. NO. 14348					
NO.	DATE	DESCRIPTION		APPRO.									
		REVISION		FINAL MAP DATA									