


PROPOSED SPEED BUMP PROJECT

SE 35th Place
Hawthorne Blvd to Division St

 Proposed Speed Bump Location

EXHIBIT A

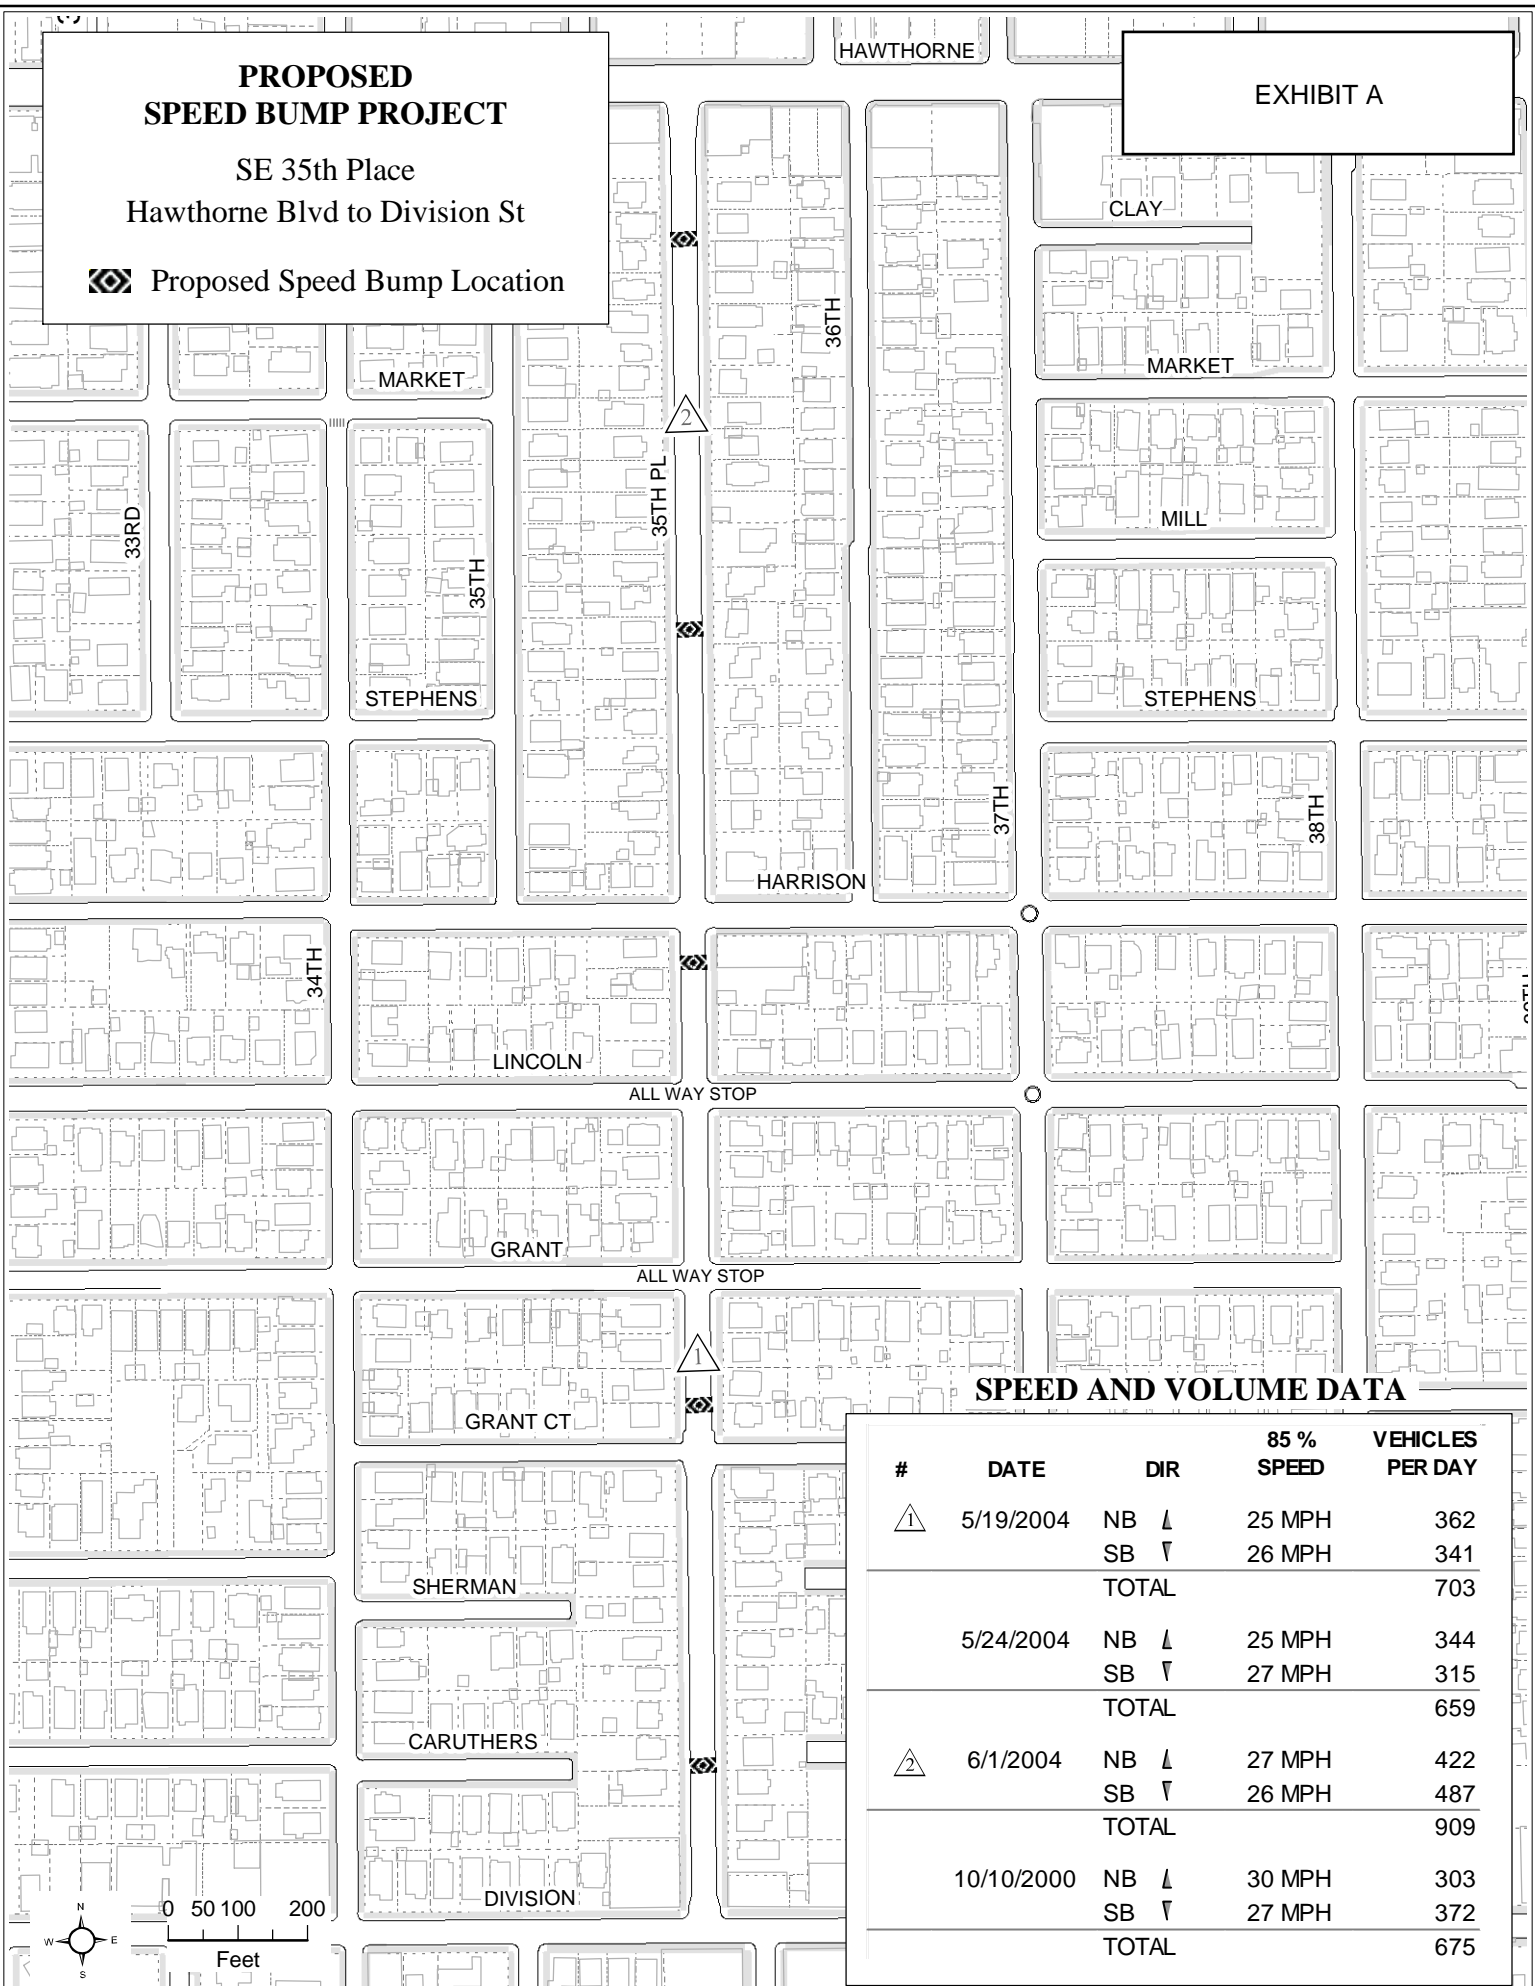

SPEED AND VOLUME DATA

#	DATE	DIR	85 % SPEED	VEHICLES PER DAY
▲	5/19/2004	NB ▲	25 MPH	362
		SB ▼	26 MPH	341
		TOTAL		703
▲	5/24/2004	NB ▲	25 MPH	344
		SB ▼	27 MPH	315
		TOTAL		659
▲	6/1/2004	NB ▲	27 MPH	422
		SB ▼	26 MPH	487
		TOTAL		909
▲	10/10/2000	NB ▲	30 MPH	303
		SB ▼	27 MPH	372
		TOTAL		675

