

Portland Streetcar Lowell Extension Project Alignment Map

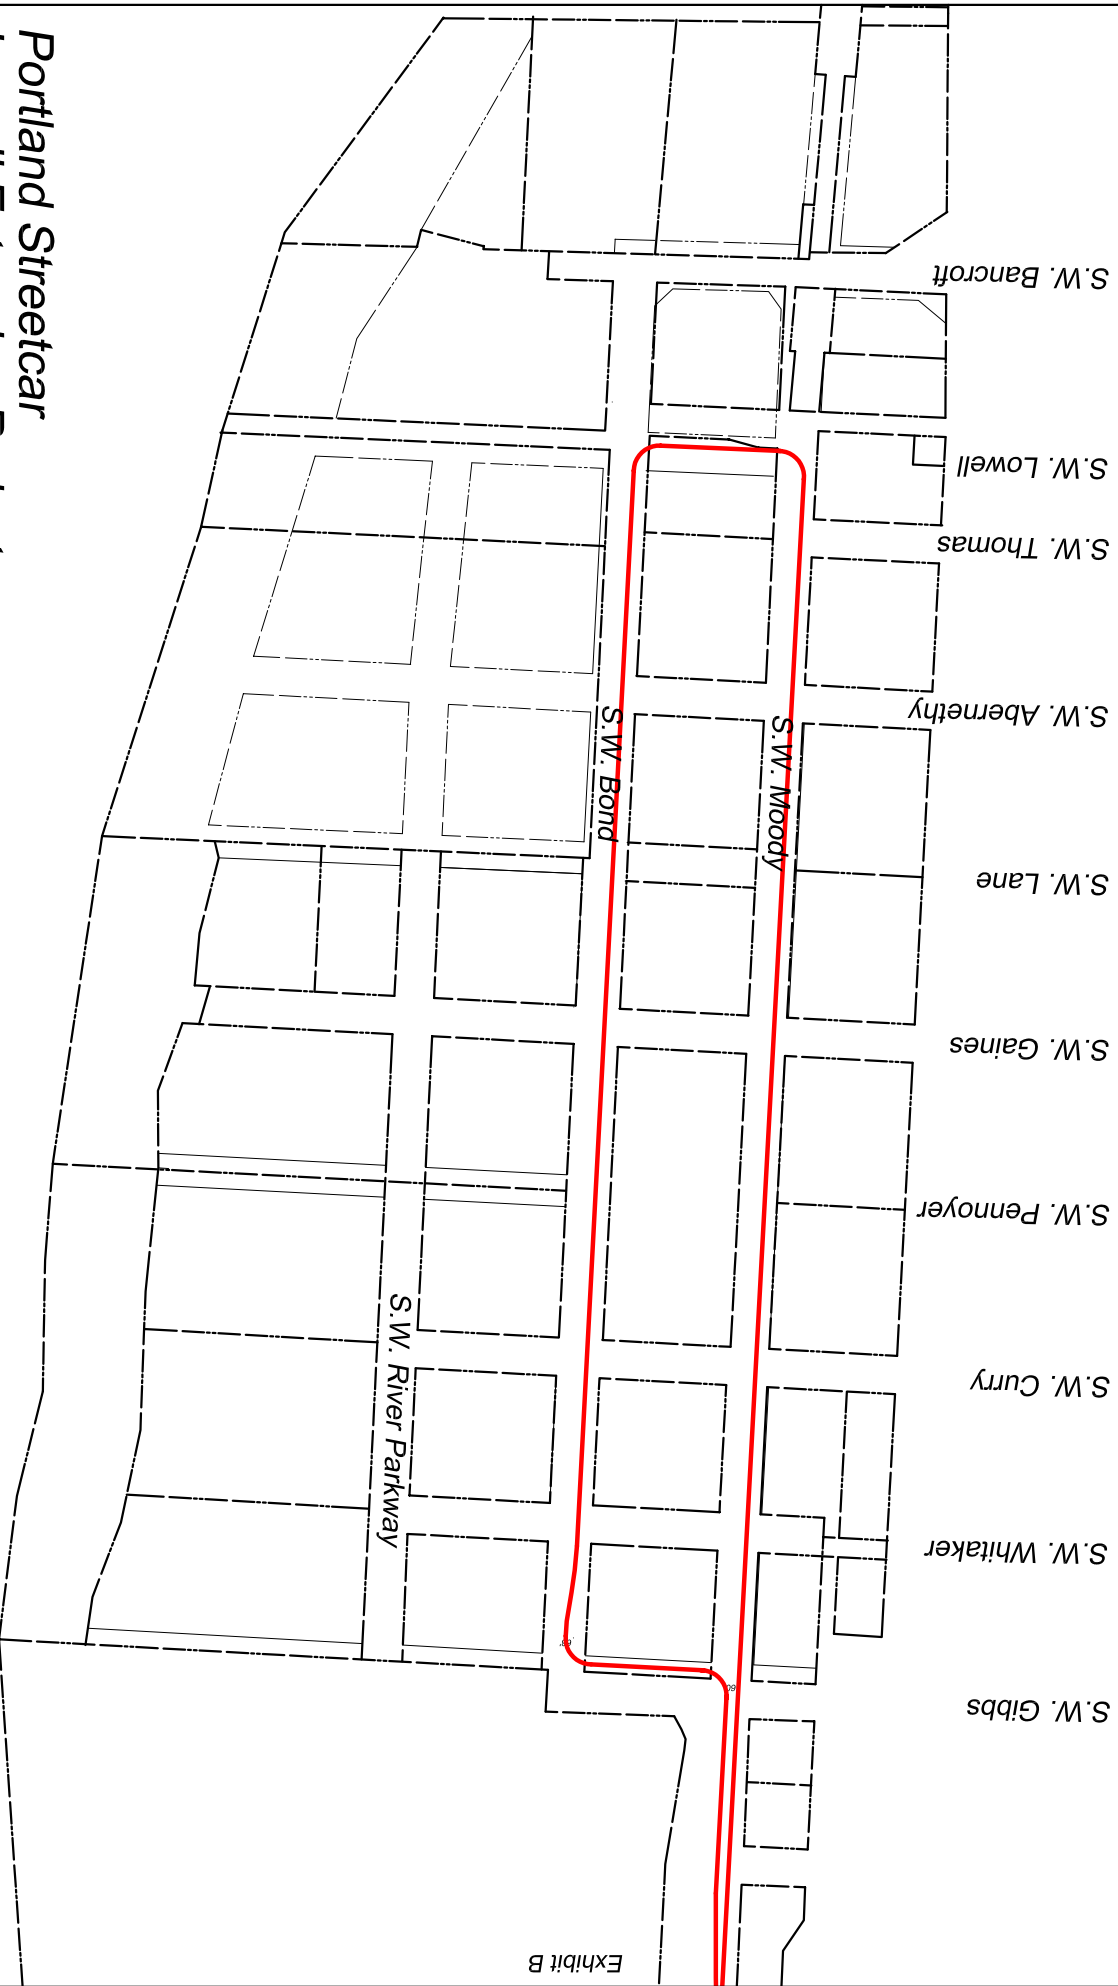


Exhibit B

NOTE: Drawing not to scale

revised 6/5/06