


Exhibit "B"

Plot Date: 8/21/2008 File Name: S:_ll_Design\3766 - NE 47th & Columbiacad\RIGHT-OF-WAY DRAWINGS\PLAN SHEETS\SHIT_NE_42ND_INCEIB_TL3100.lin=20ft\PL0T_SHIT_NE_42ND_IN2E_TL3100.lin=20ft.dgn

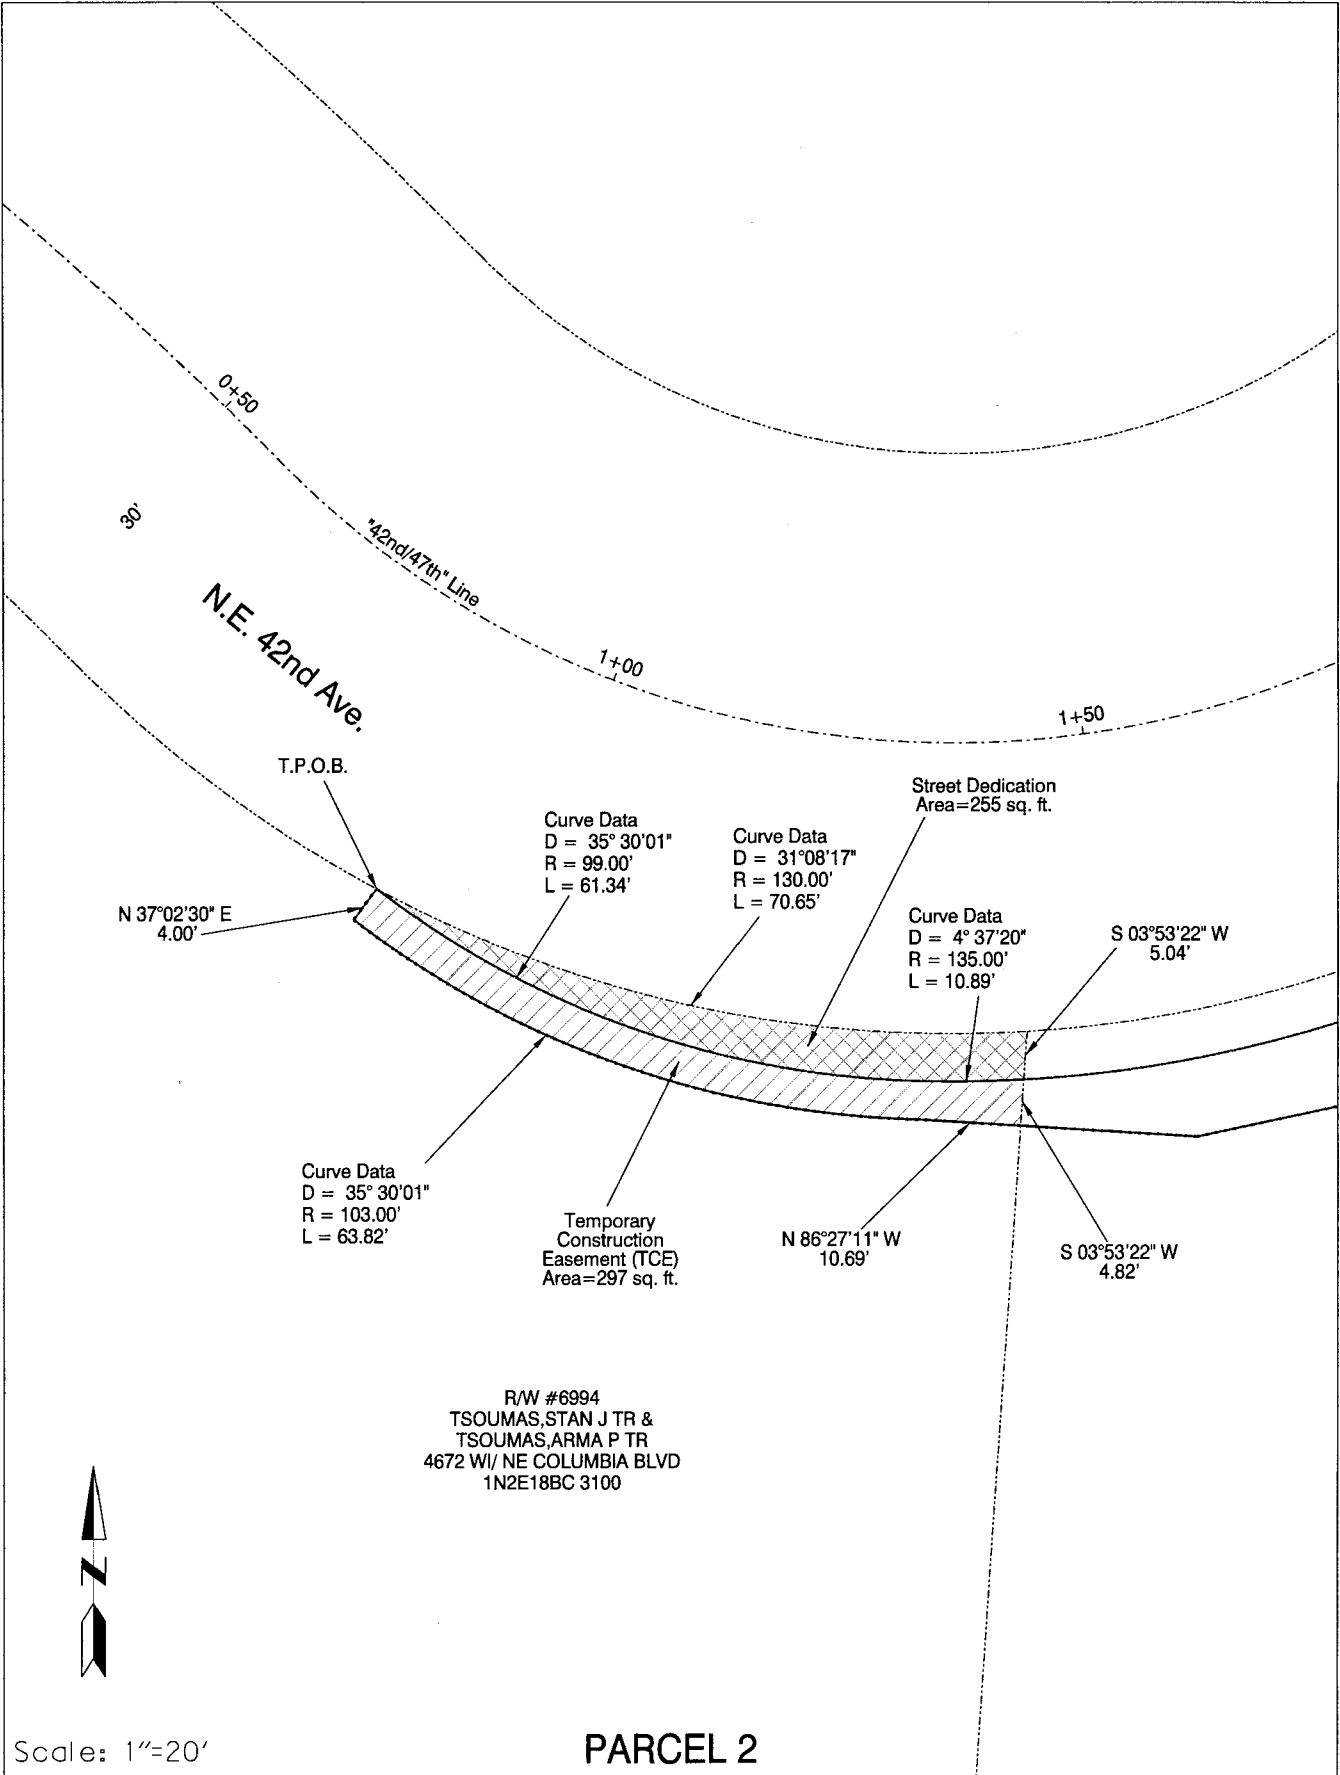

Scale: 1"=20'

PARCEL 2



SAM ADAMS
STEVE TOWNSEN, P.E.


COMMISSIONER
CITY ENGINEER

Site Address

4672 WI/ N.E. Columbia Blvd.

Exhibit "B"

Plot Date: 8/21/2008 File Name: S:_Design\37616 - NE 47th & Columbia\CAD\RIGHT-OF-WAY DRAWINGS\PLAN_SHEETS\PLAN_SHEETS\T.C.E.\PLOT_SHT_NE_42ND_IN2EB_TL2600_LIN=20ft.dgn

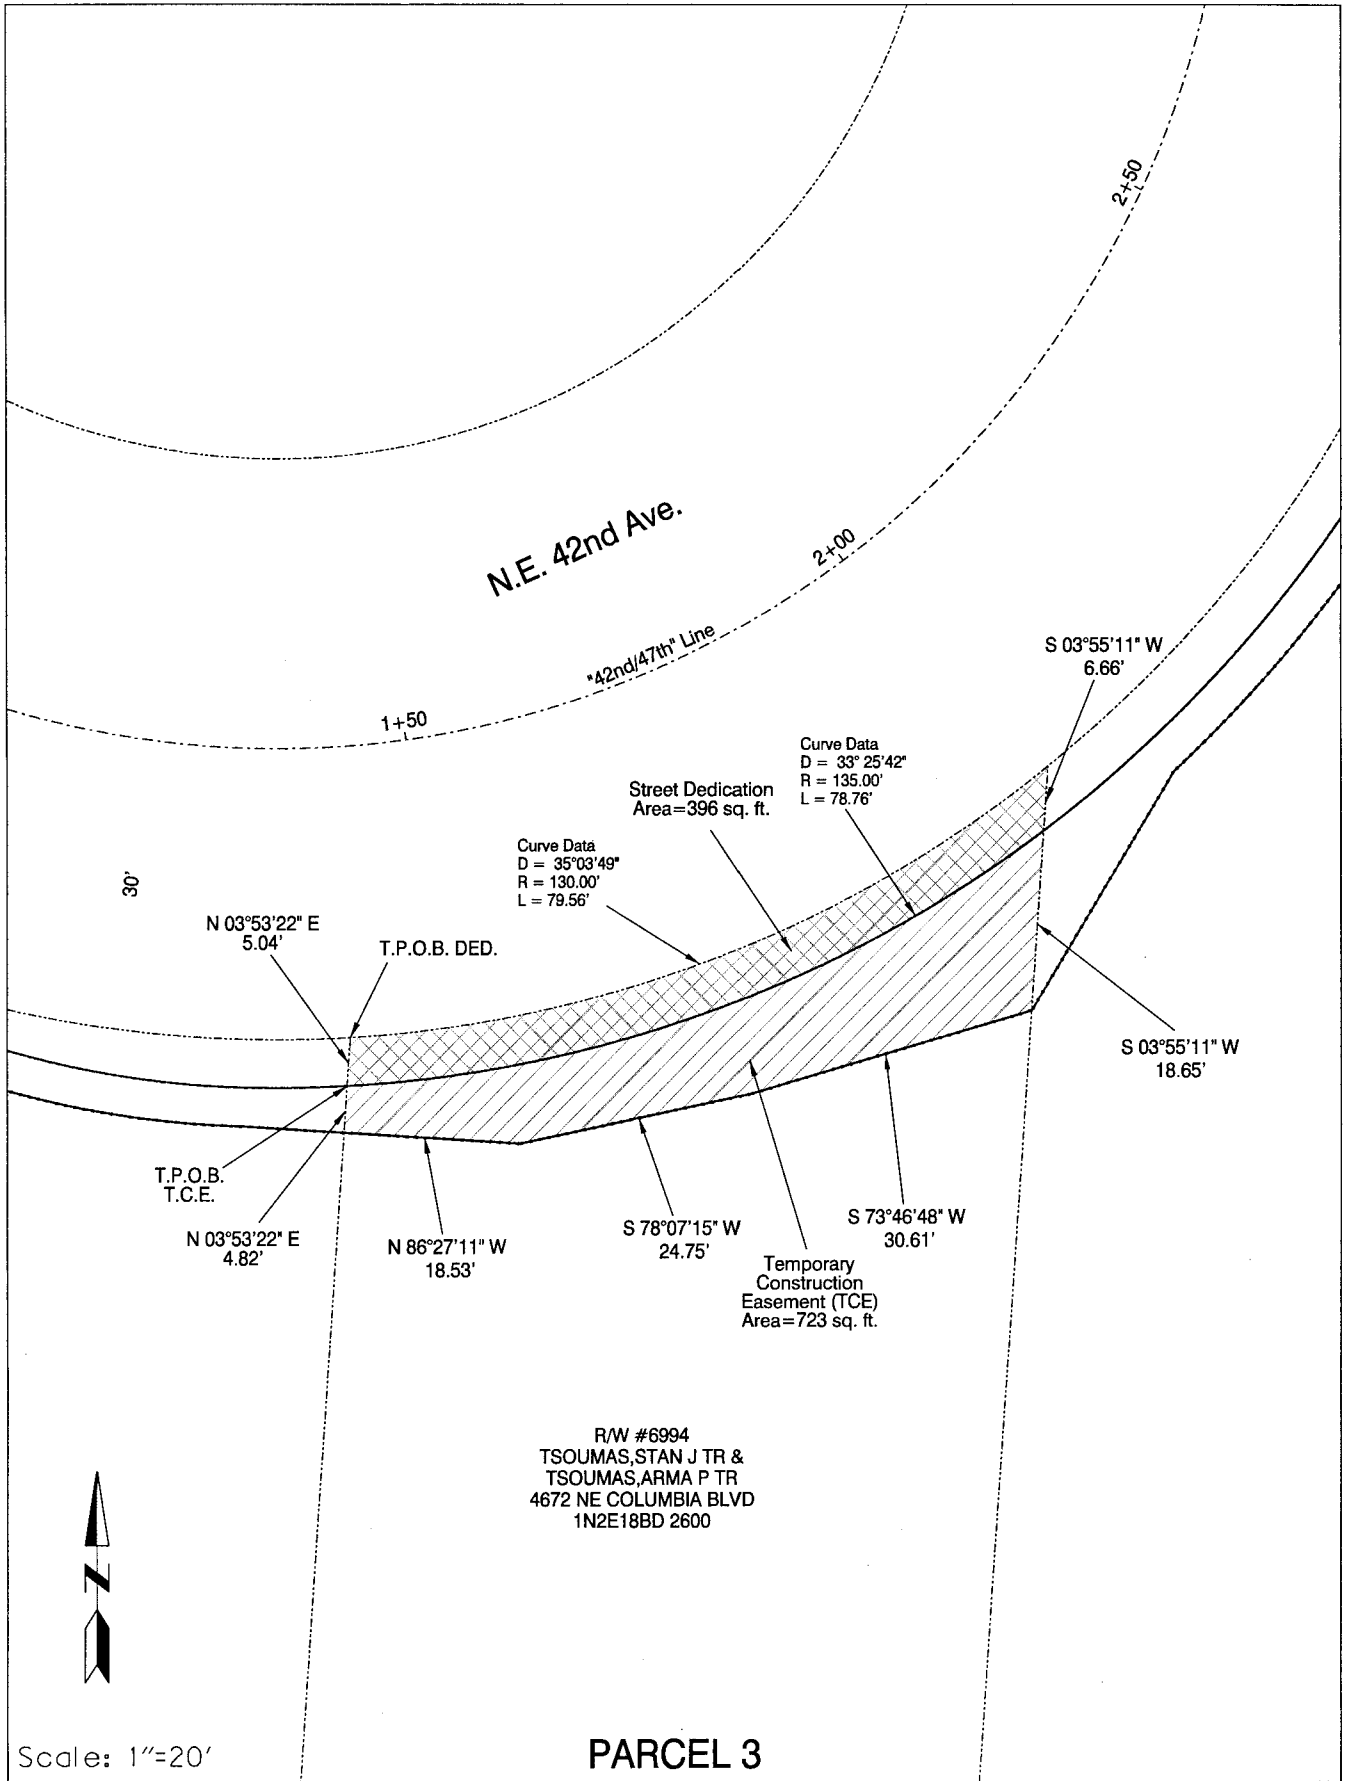


SAM ADAMS
STEVE TOWNSEN, P.E.

COMMISSIONER
CITY ENGINEER

Site Address

4672 N.E. 42nd Ave.

Exhibit "B"

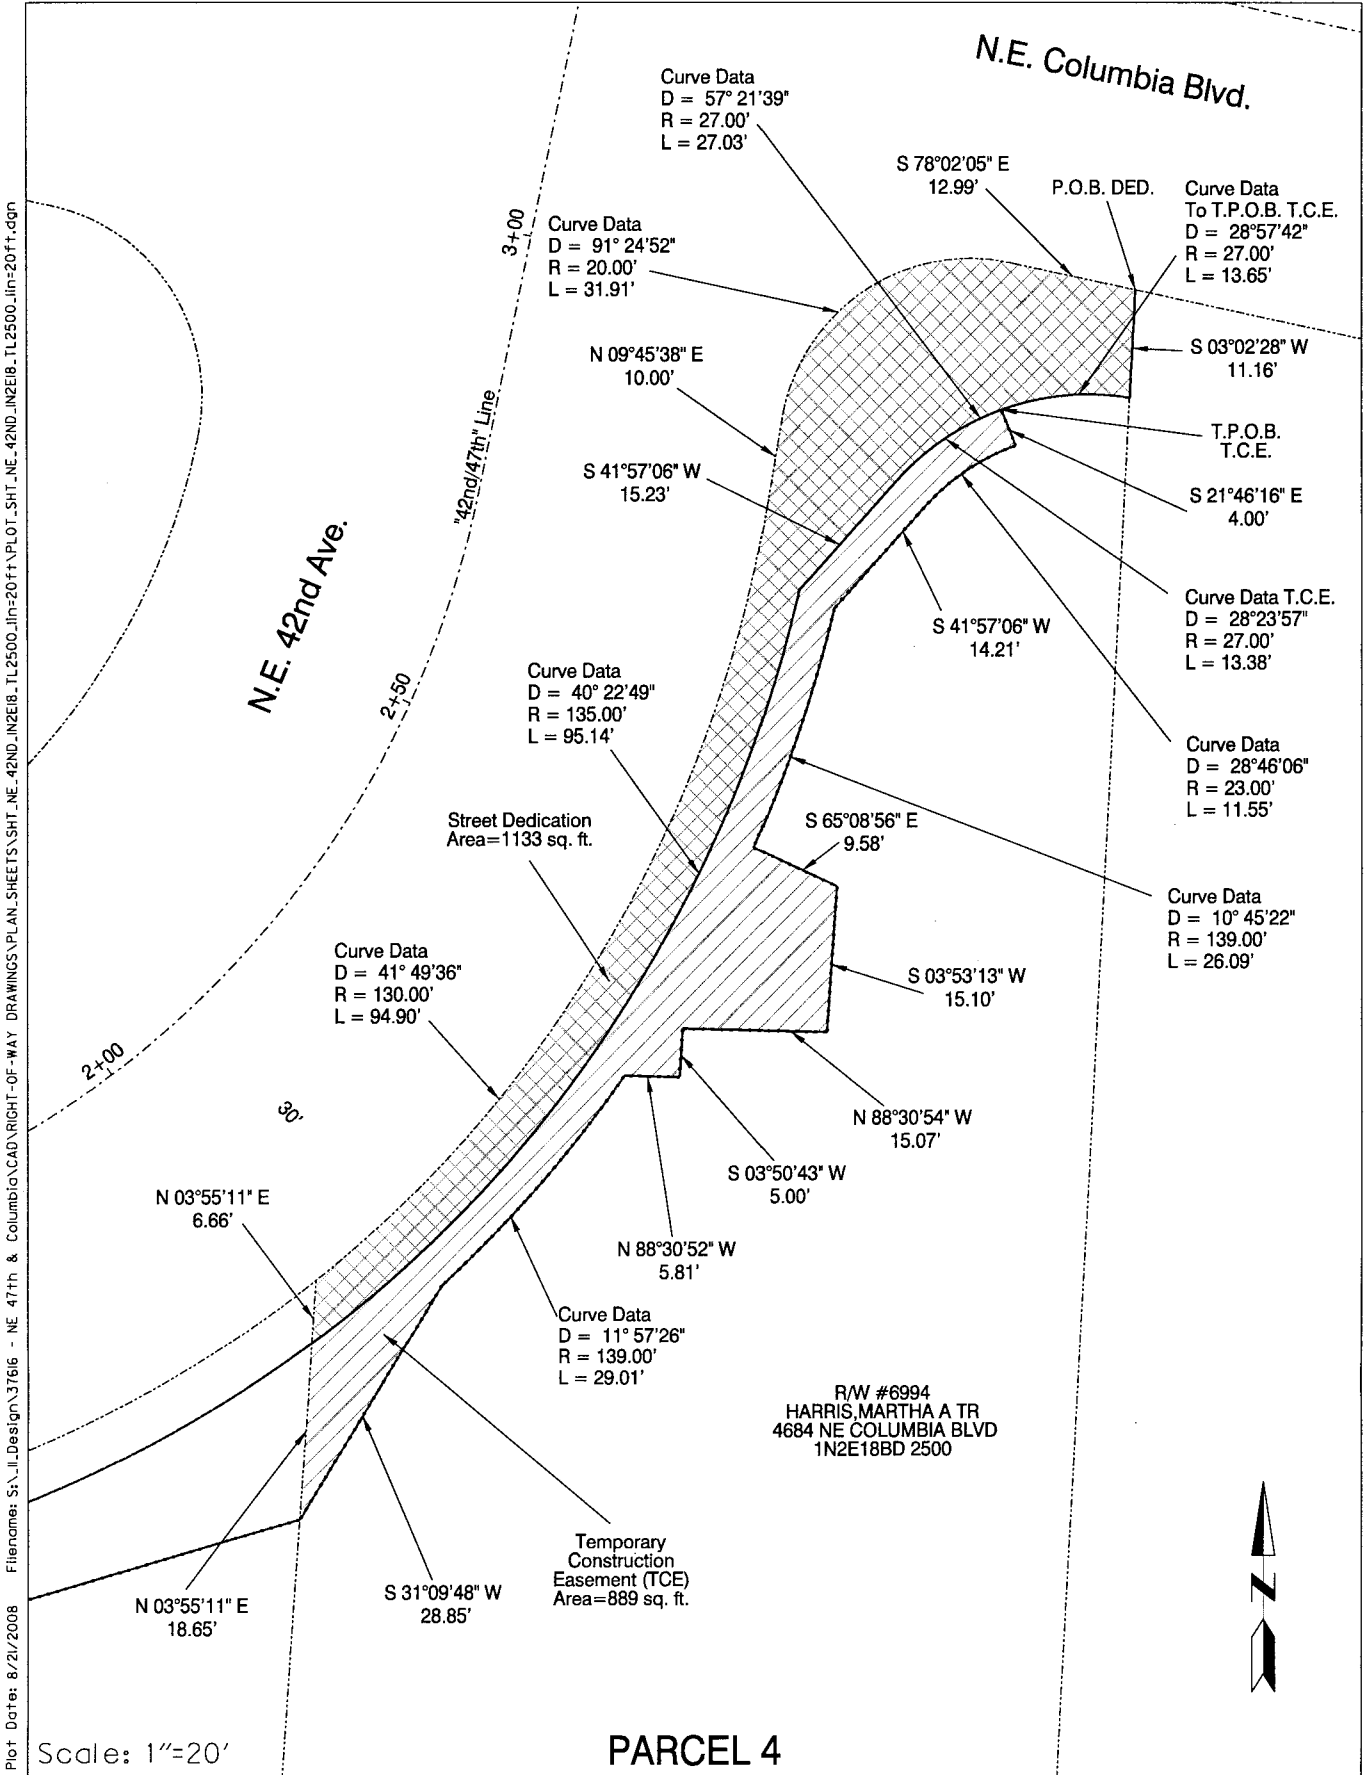


Plot Date: 8/21/2008
 File Name: S:_Design\3766 - NE 47th & Columbia\CAD\RIGHT-OF-WAY DRAWINGS\PLAN_SHEETS\SHT_NE_42ND_IN2EB_1L2500.lin=20ft.dgn

Scale: 1"=20'



Exhibit "B"

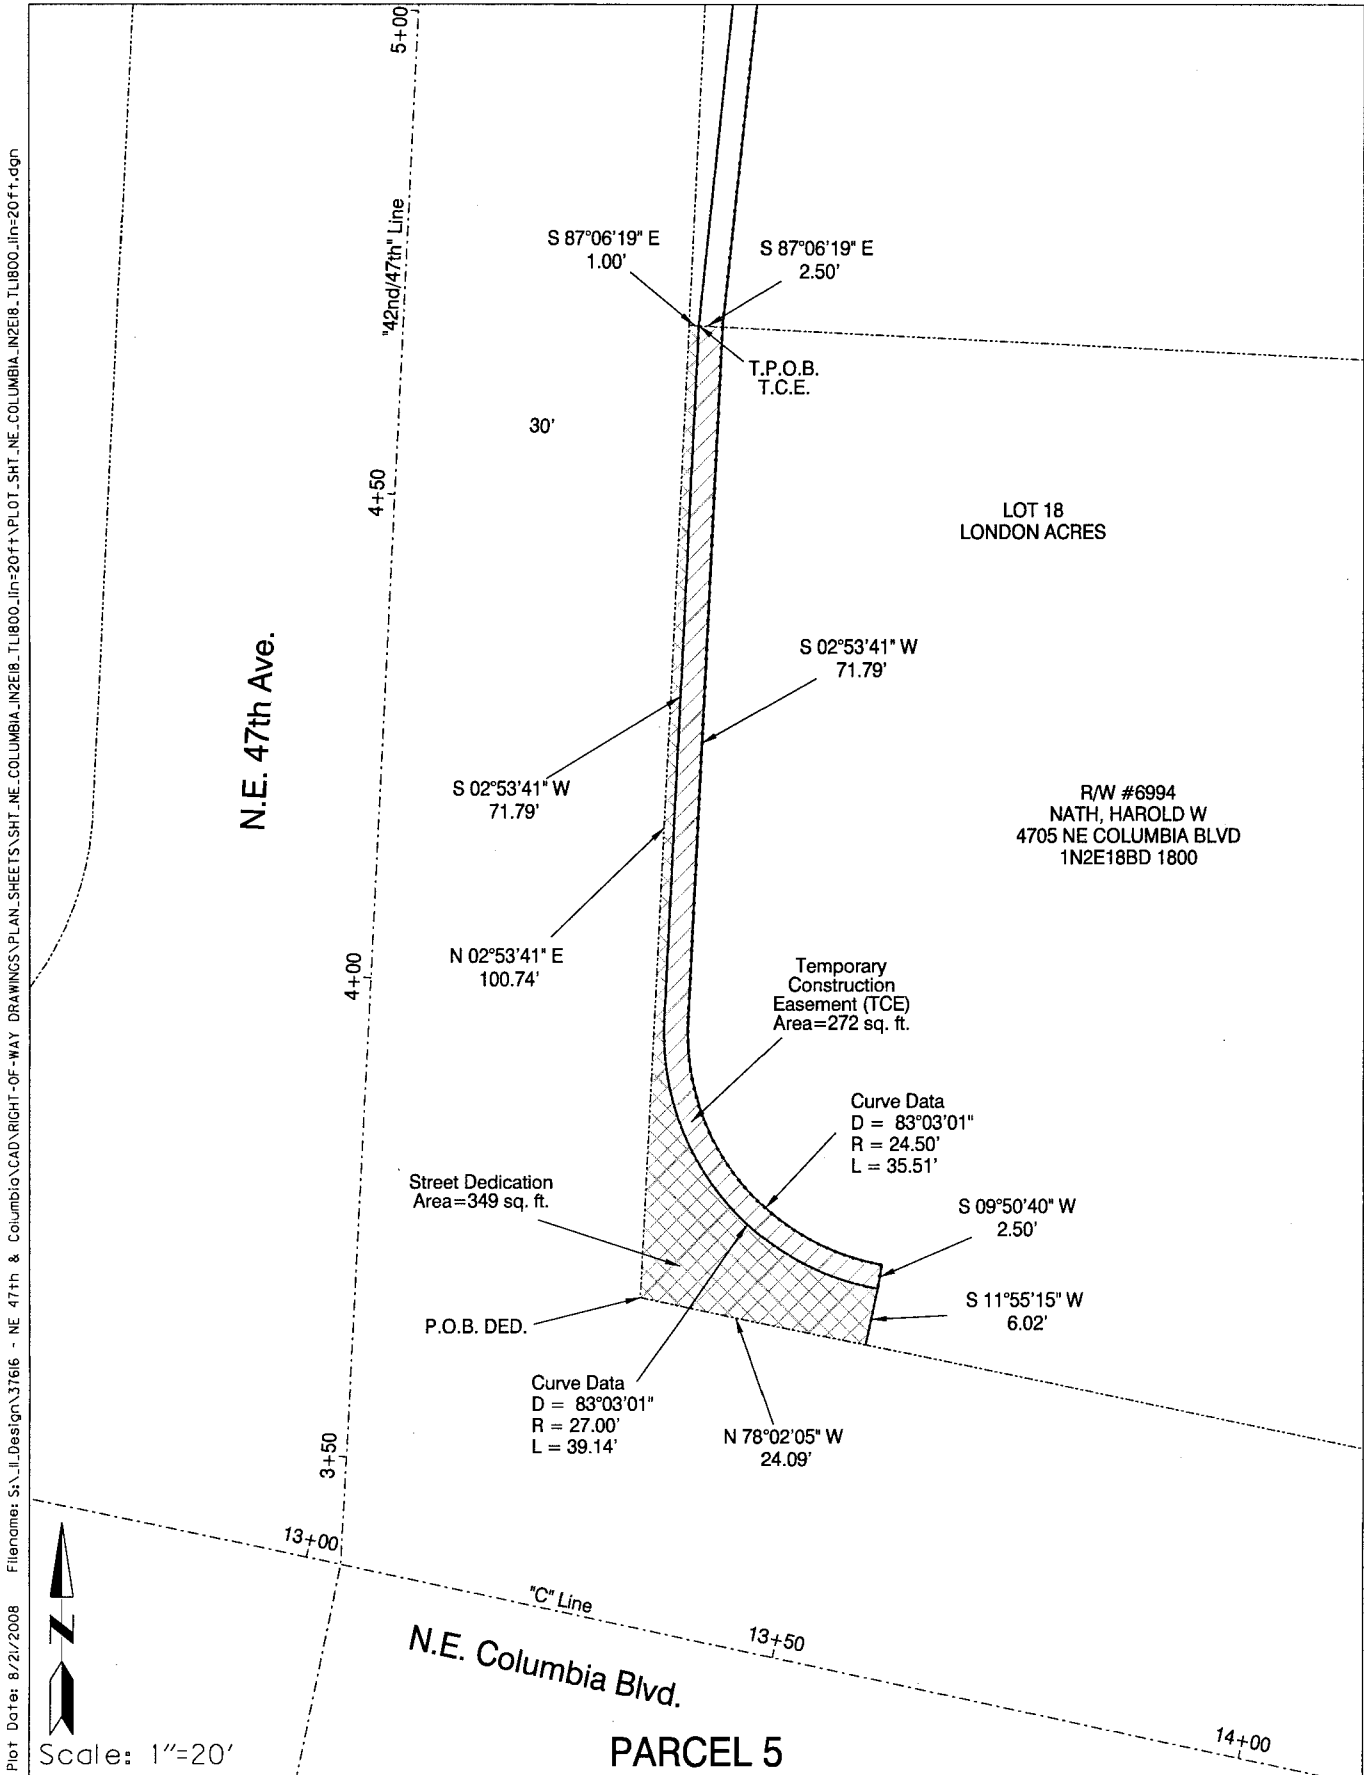

SAM ADAMS
 STEVE TOWNSEN, P.E.


COMMISSIONER
 CITY ENGINEER

Site Address

4705 NE COLUMBIA BLVD.

Exhibit "B"

Plot Date: 8/2/2008 File Name: S:_Design\3766 - NE 47th & Columbia\CAD\RIGHT-OF-WAY DRAWINGS\PLAN_SHEETS\SHT_NE_47TH_IN2E18.TL1700.LIN=10ft.dgn

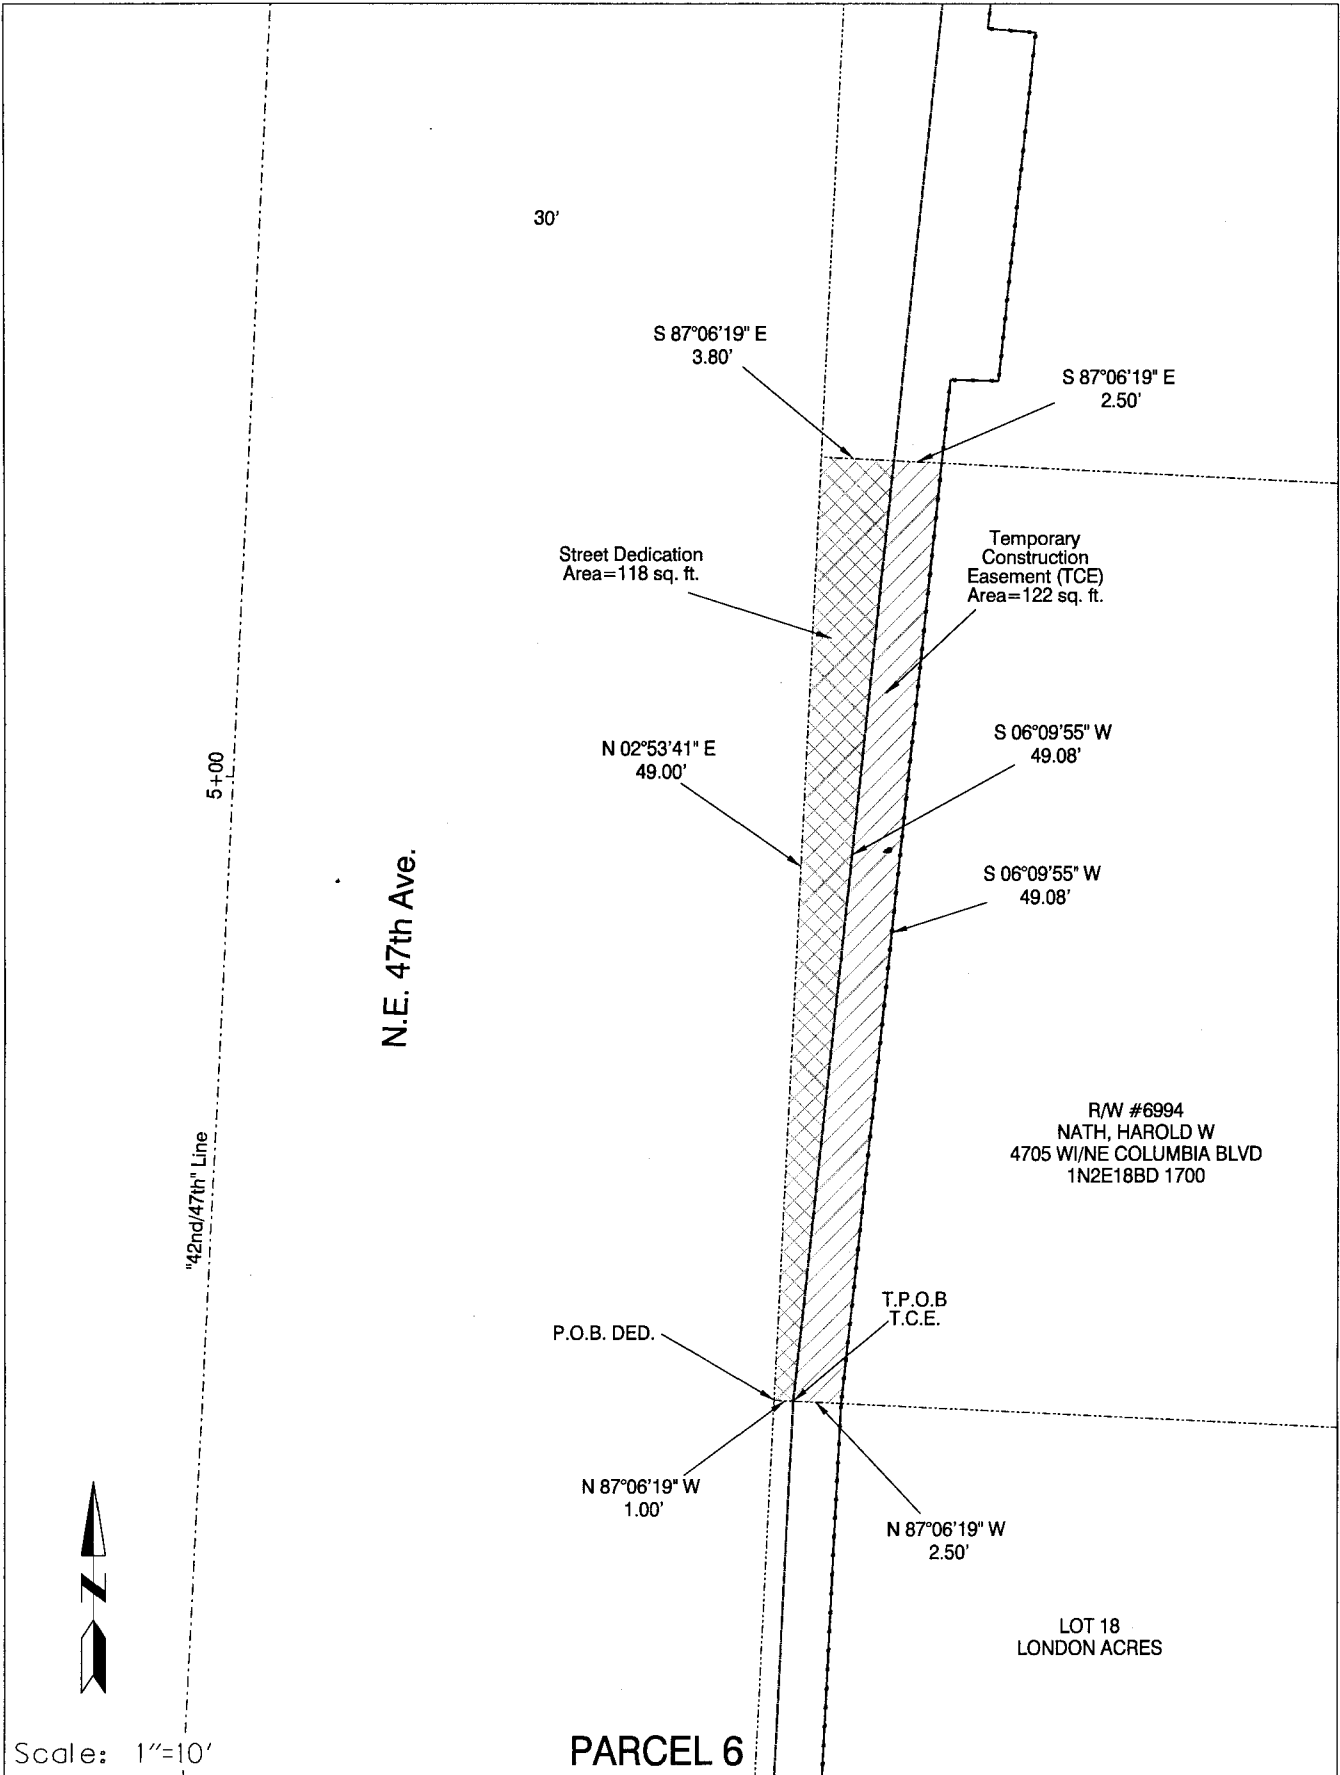

Scale: 1"=10'



SAM ADAMS
STEVE TOWNSEN, P.E.


COMMISSIONER
CITY ENGINEER

Site Address

4705 WI/NE COLUMBIA BLVD.

Exhibit "B"

Plot Date: 8/21/2008 File: S:_ll\Design\37616 - NE 47th & Columbia\CAD\RIGHT-OF-WAY DRAWINGS\PLAN-SHEETS\SHT_NE_47TH_IN2E18_TL1600_LIN=0ft.dgn

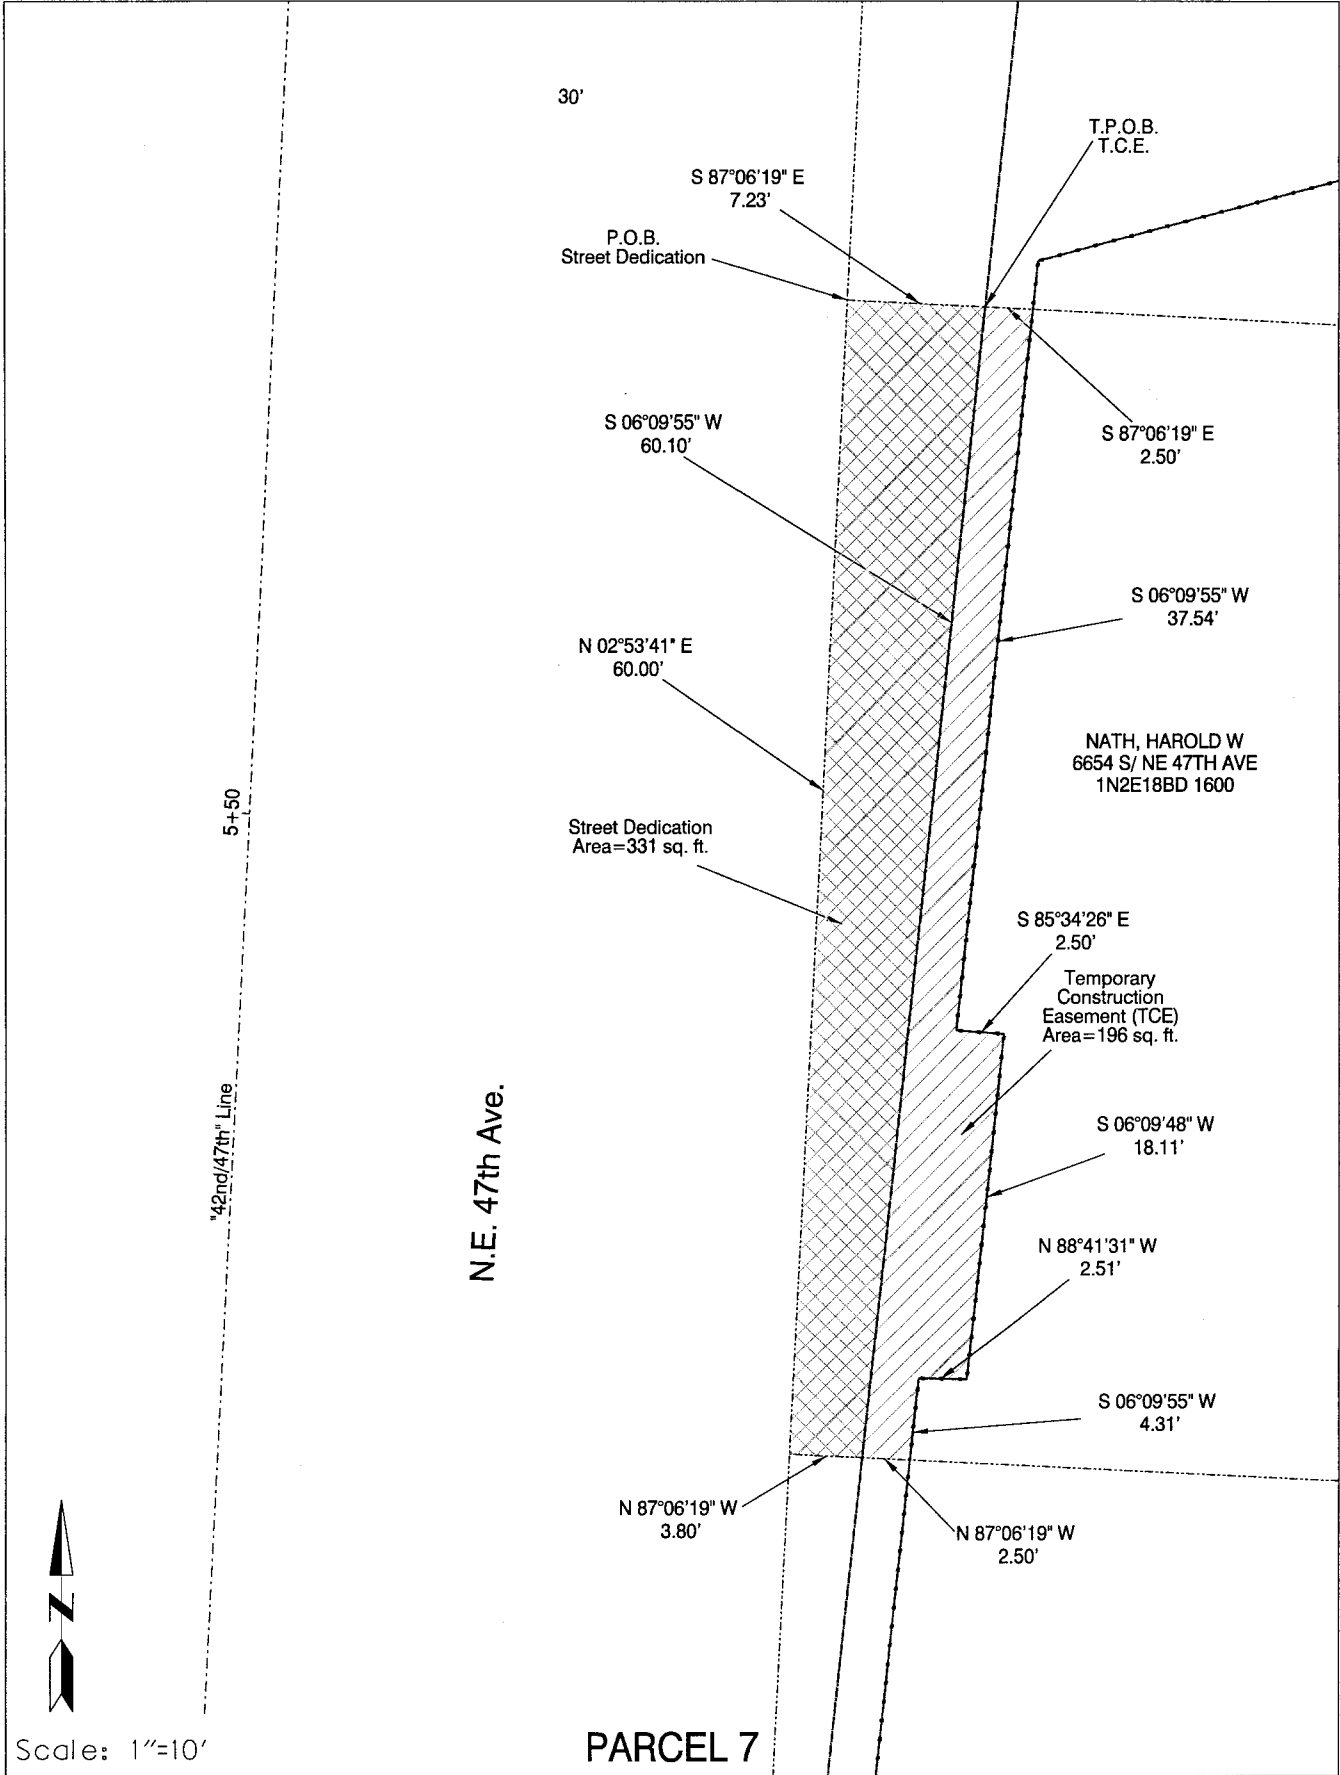

Scale: 1"=10'



SAM ADAMS
STEVE TOWNSEN, P.E.


COMMISSIONER
CITY ENGINEER

Site Address

6654 S/ NE 47TH AVE.

Exhibit "B"

Plot Date: 8/2/2008 File Name: S:_Design\3766 - NE 47th & Columbia\CAD\RIGHT-OF-WAY DRAWINGS\PLAN SHEETS\SHT_NE_47TH_IN2E18.TL1500.lin=10ft.dgn

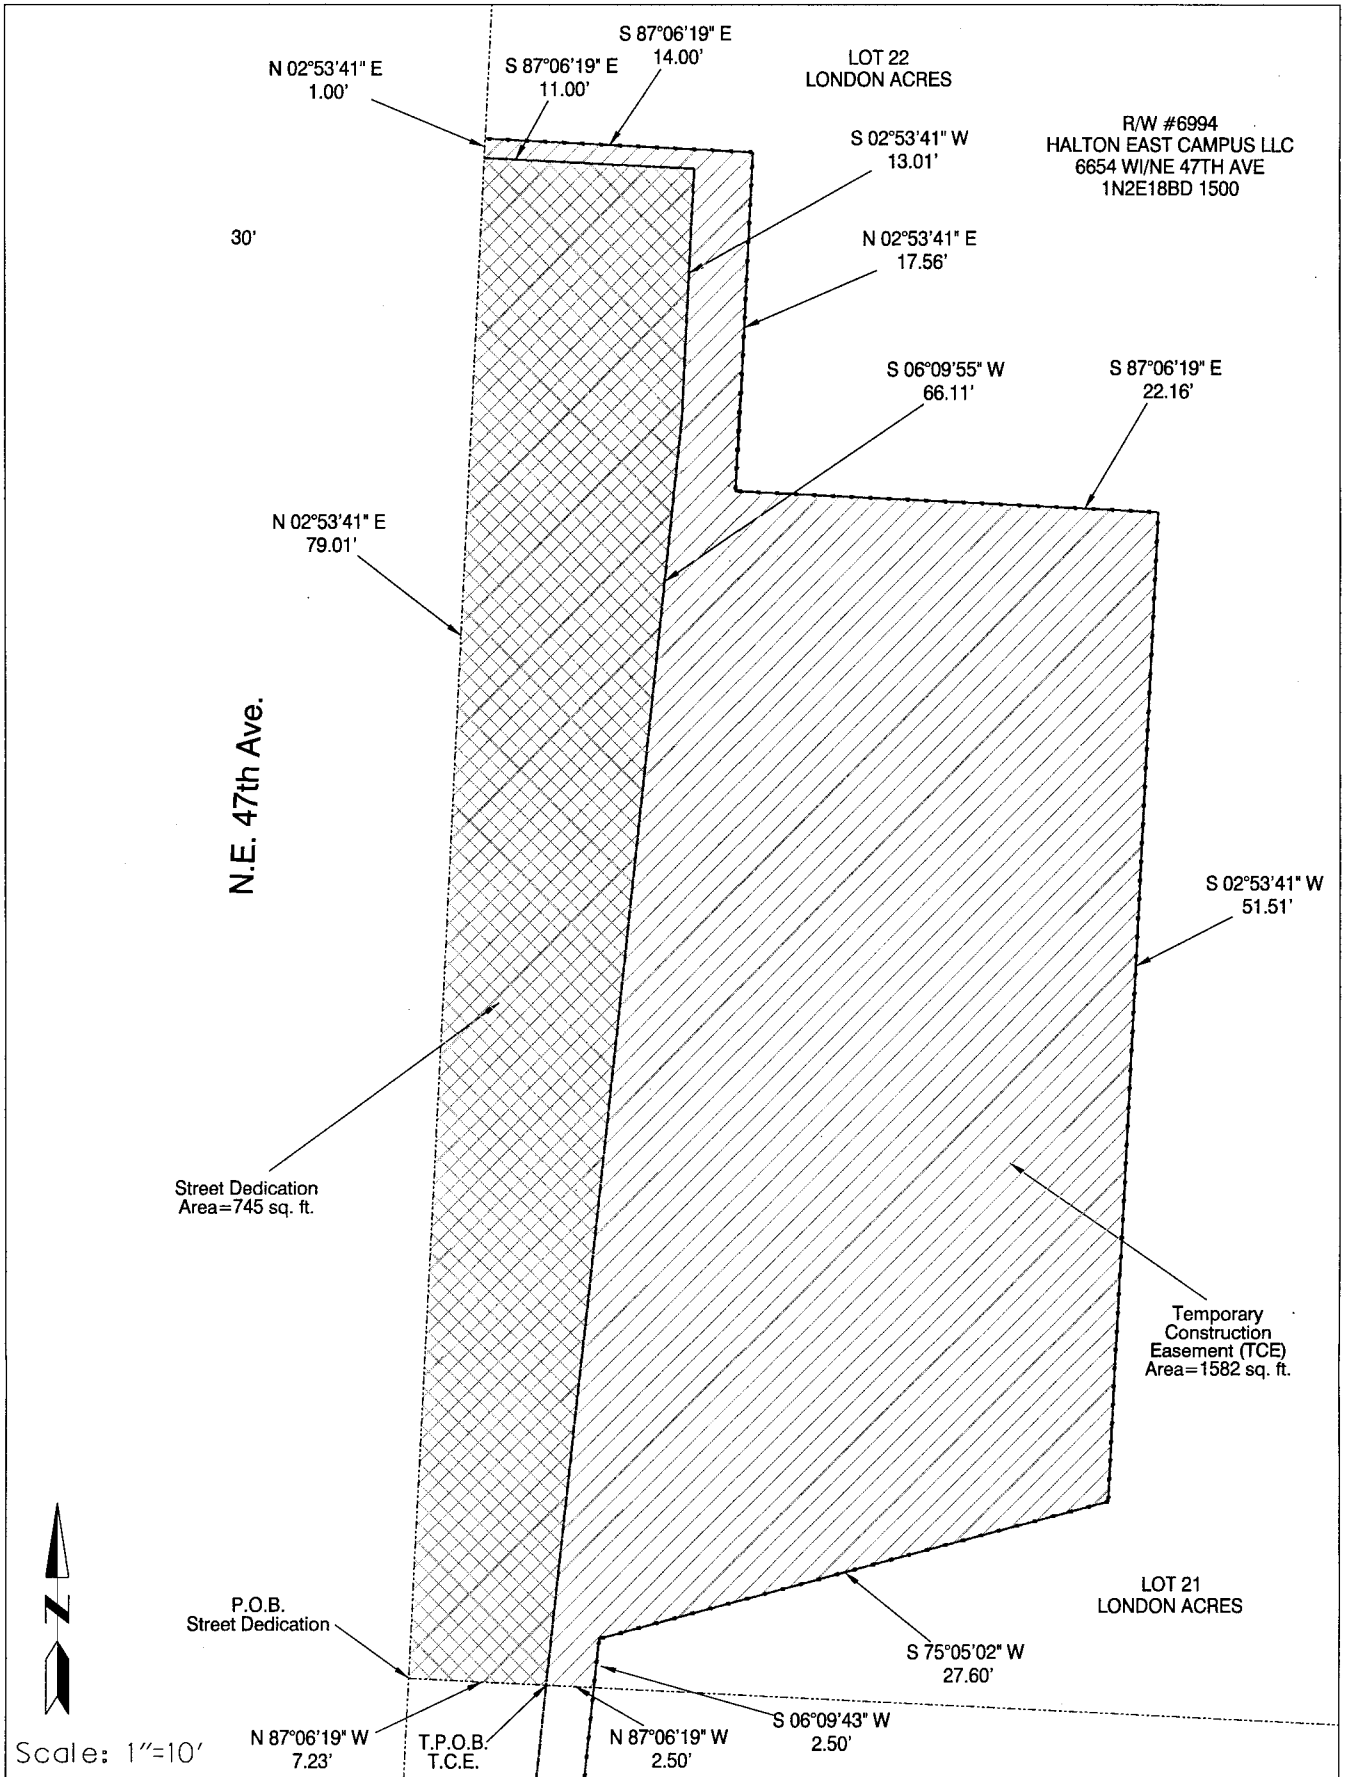

SAM ADAMS
STEVE TOWNSEN, P.E.

COMMISSIONER
CITY ENGINEER


PARCEL 8

Site Address

6654 WI/NE 47TH AVE.

Exhibit "B"

Plot Date: 8/21/2008 File: S:_Design\37616 - NE 47th & Columbia\CAD\RIGHT-OF-WAY DRAWINGS\PLAN SHEETS\SHT_NE_47TH_N2E18BD_2900.dgn

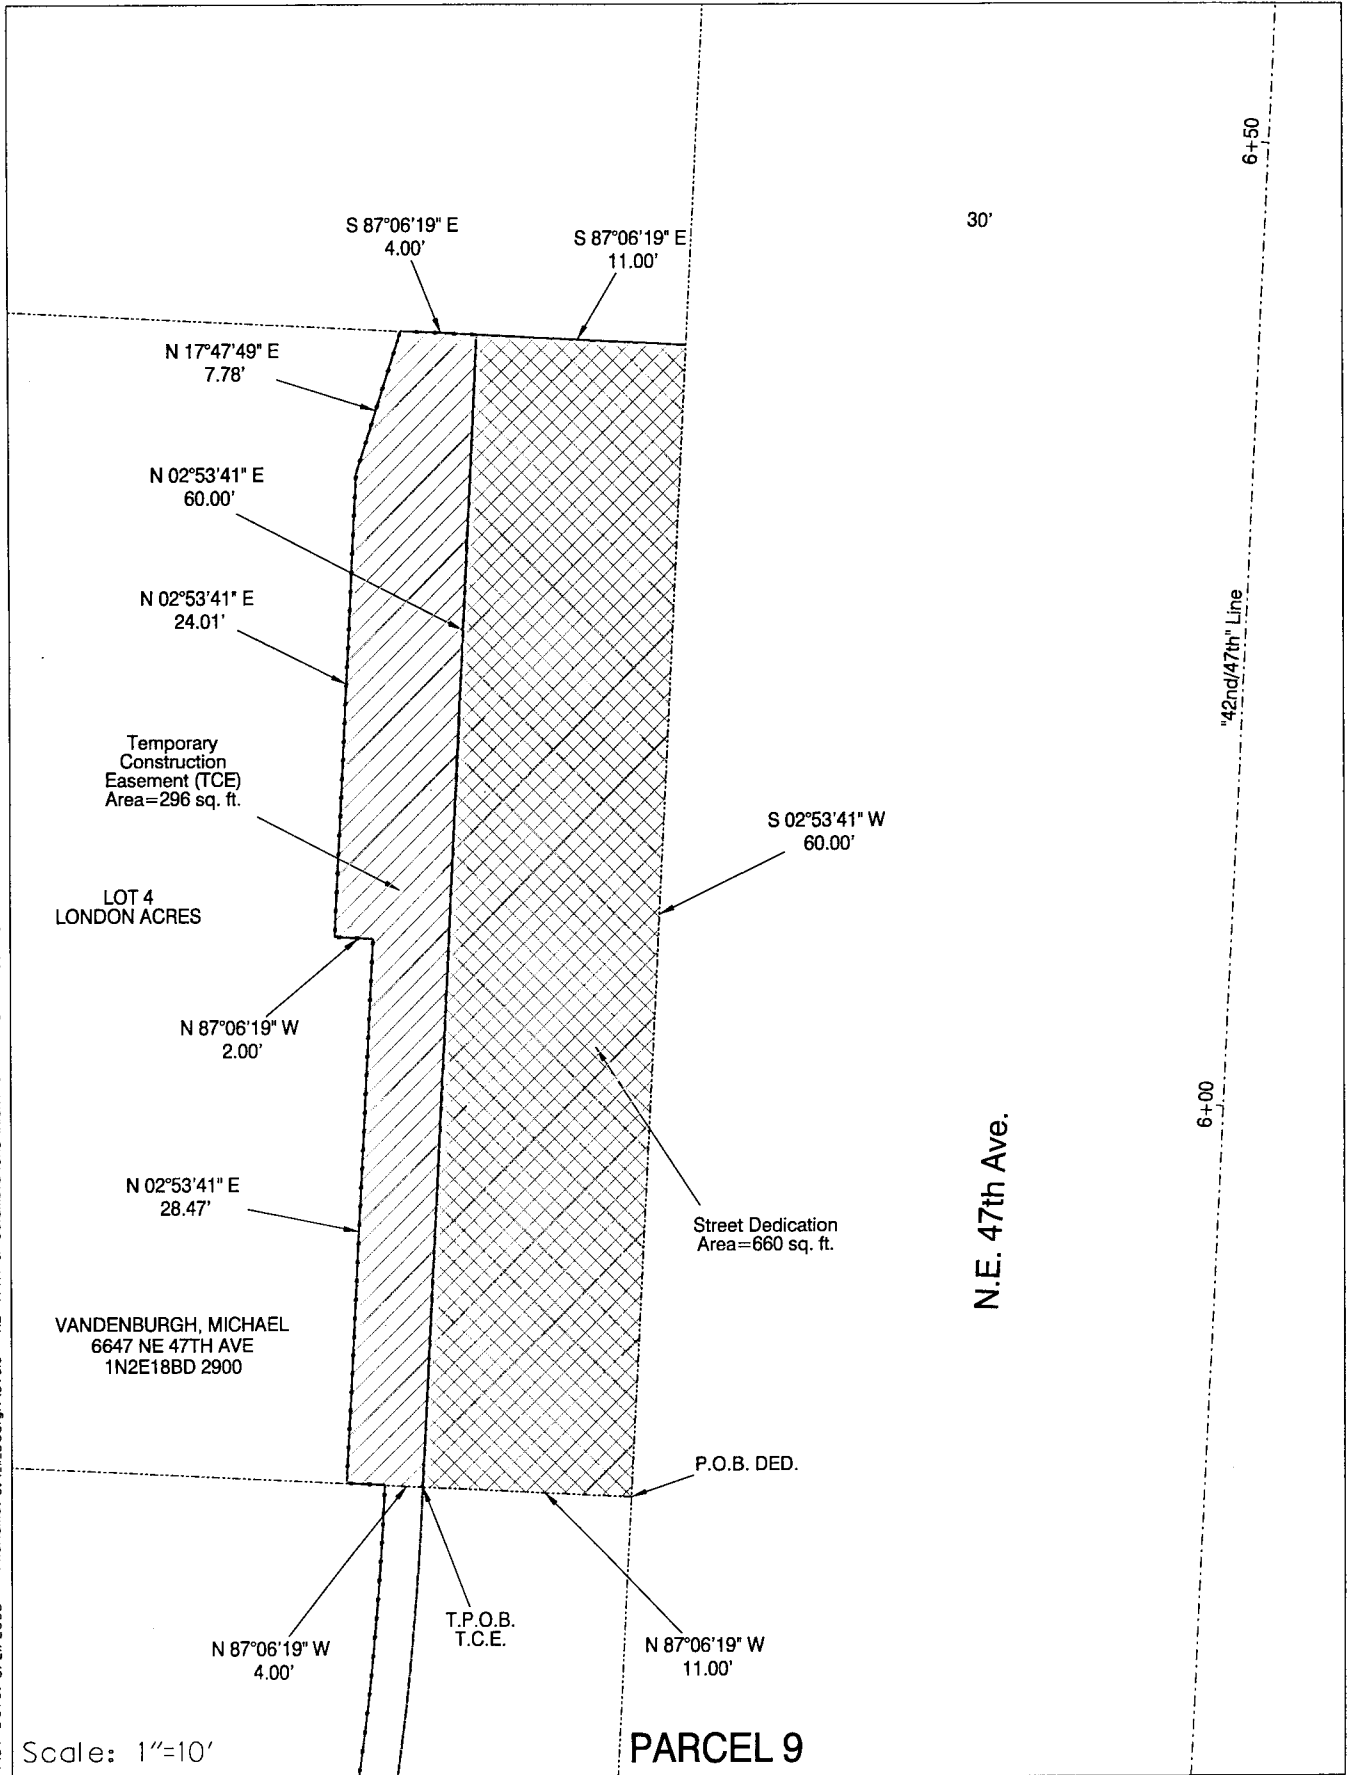


SAM ADAMS
STEVE TOWNSEN, P.E.

COMMISSIONER
CITY ENGINEER

Site Address

6647 NE 47TH AVE.

Exhibit "B"

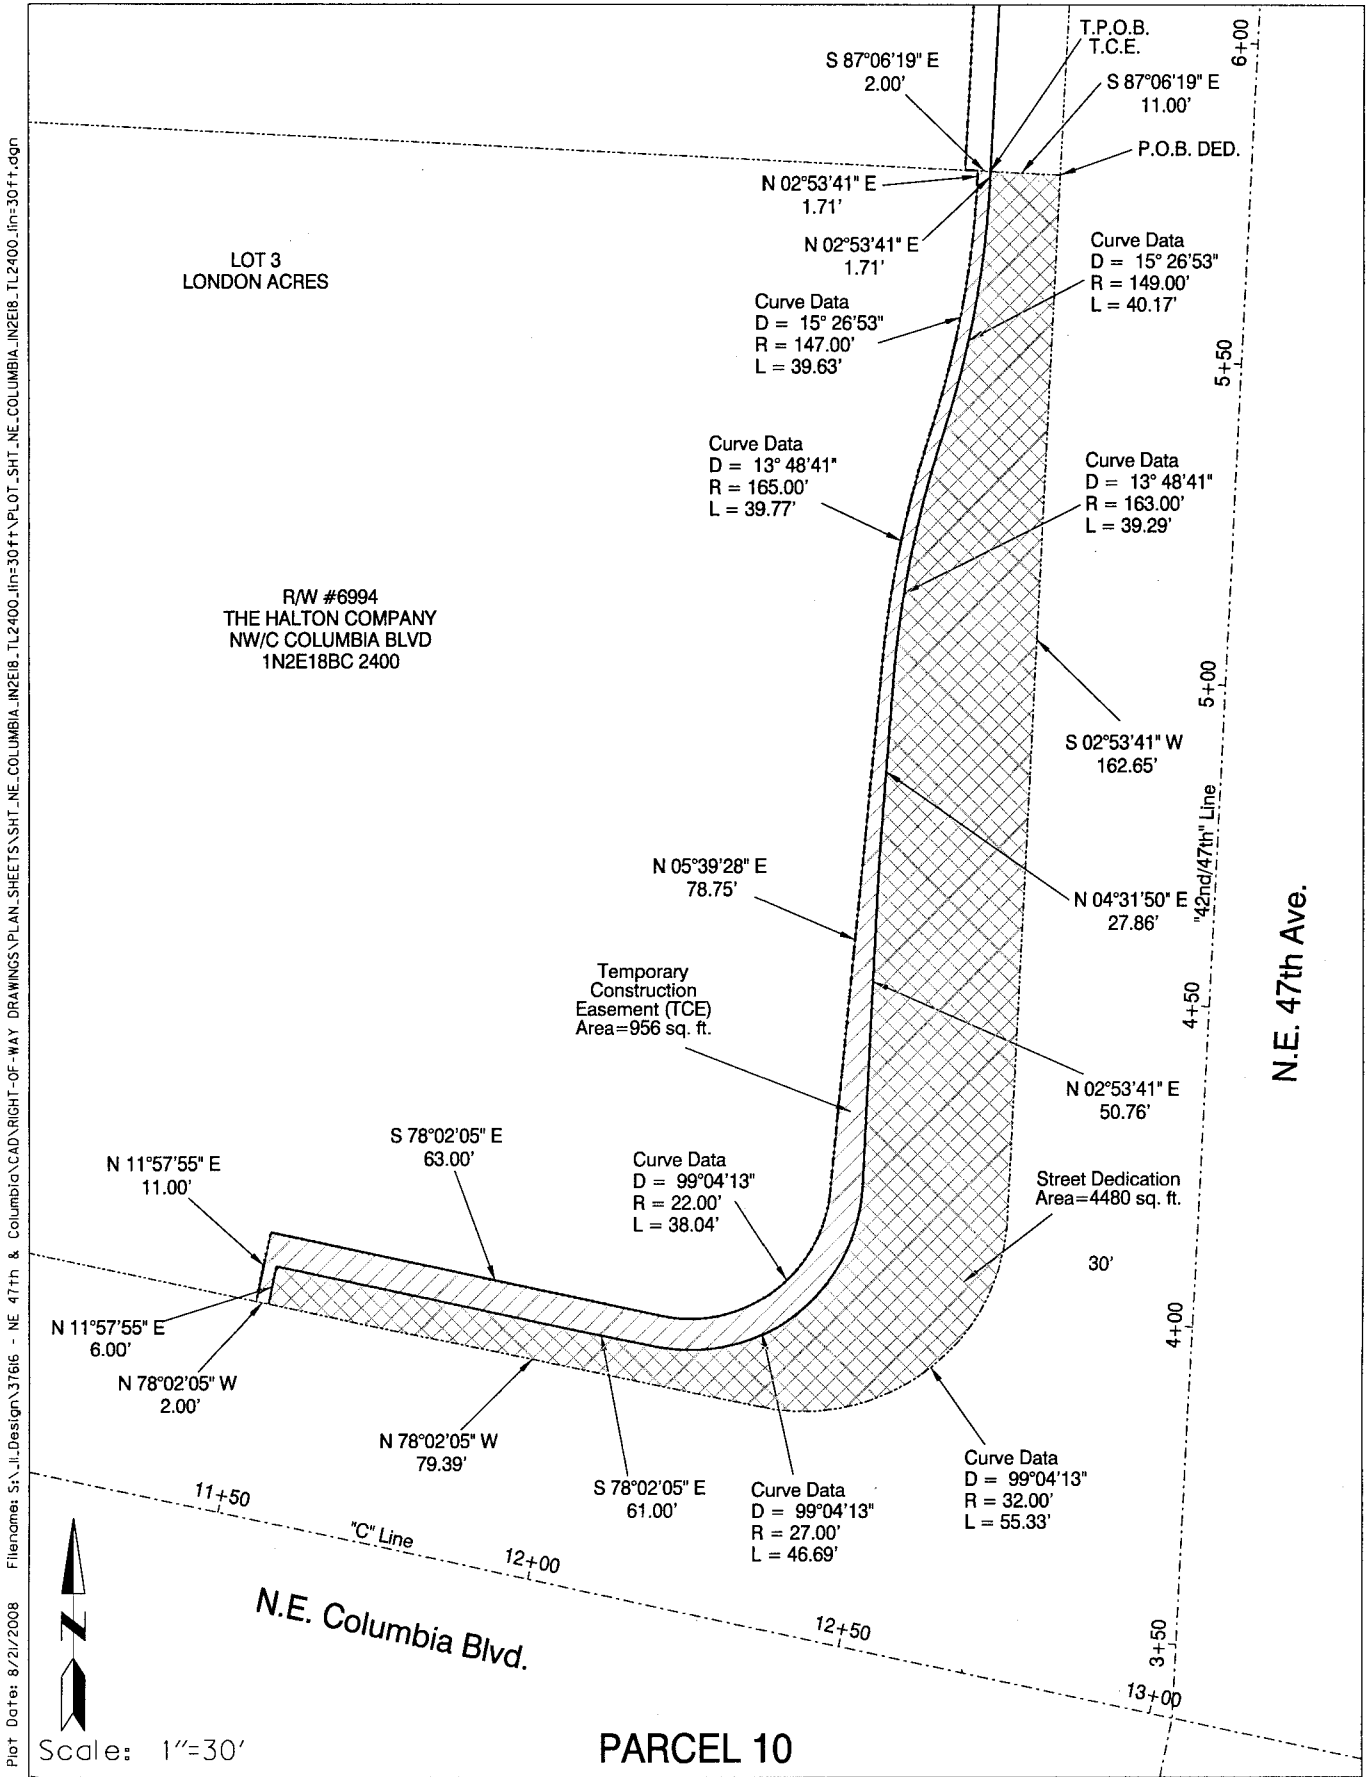

Plot Date: 8/21/2008 File Name: S:_IL\Design\37616 - NE 47th & Columbia\CAD\RIGHT-OF-WAY DRAWINGS\PLAN SHEETS\SHIT_NE_COLUMBIA_IN2E18.TL2400.LIN=30ft.dgn



SAM ADAMS
STEVE TOWNSEN, P.E.

COMMISSIONER
CITY ENGINEER

Site Address
NW/C 47TH AVE & COLUMBIA BLVD