

PRELIMINARY REVIEW
8/12/2010

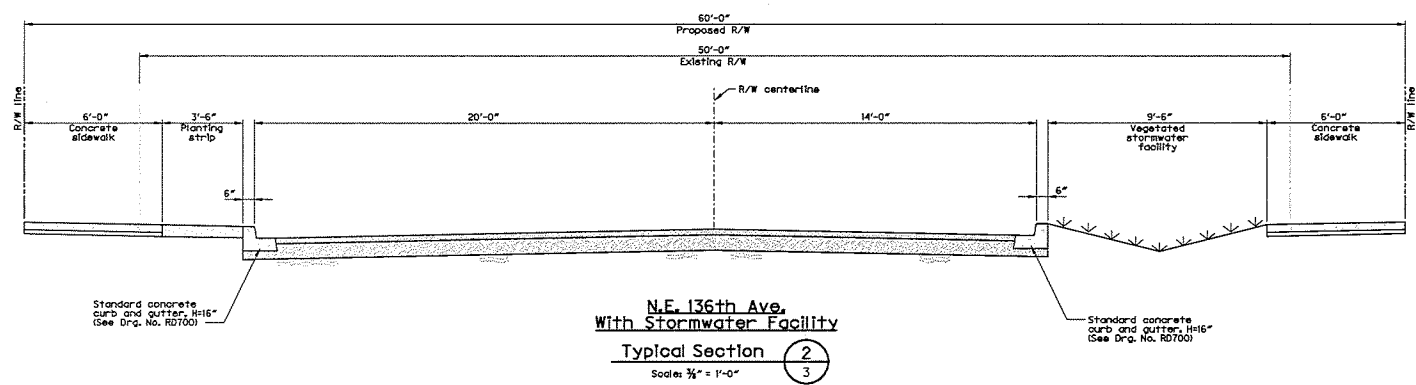
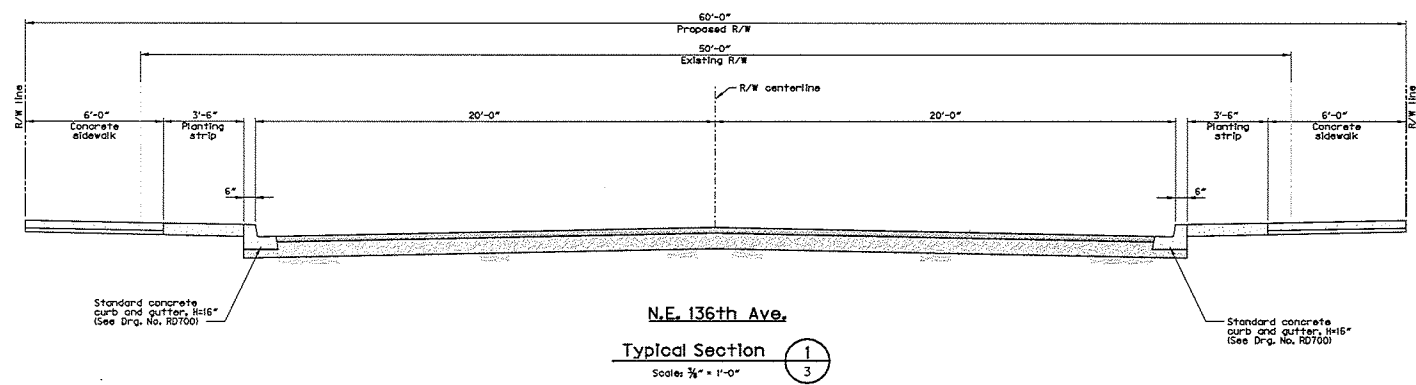


EXHIBIT B

184090

Plot Date: 8/12/2010 8:33:08 AM File Name: S:_Development\2010\136th - Prescott to Wheeler, NE\City Presentation Drawings\BHT 02A-01 TYPICAL SECTIONS\Plot_Sht_02A-01.dgn

WARNING
0 1/2 1
IF THIS BAR DOES NOT MEASURE 1" THEN DRAWING IS NOT TO SCALE

			DESIGNED BY J. Hutchinson		DATE APPROVED Aug. 2010				APPROVALS:						N.E. 136th Avenue Phase I L.I.D.		1/A SECTION	
			CADD BY D. Ramer		ENR. ENGINEER S. Townsend				SUPERVISING ENGINEER		REG. PROF. ENGR. NO. 14859PC						PROJECT NO. TA0240	
			CHECKED BY J. Joe						CITY ENGINEER		REG. PROF. ENGR. NO. 51538PC		SAM ADAMS STEVE TOWNSEN, P.E.		MAYOR CITY ENGINEER		SHEET NO.	
NO. DATE			DESCRIPTION		APPRO.										Typical Sections		2A	
			REVISION															