



EXHIBIT A

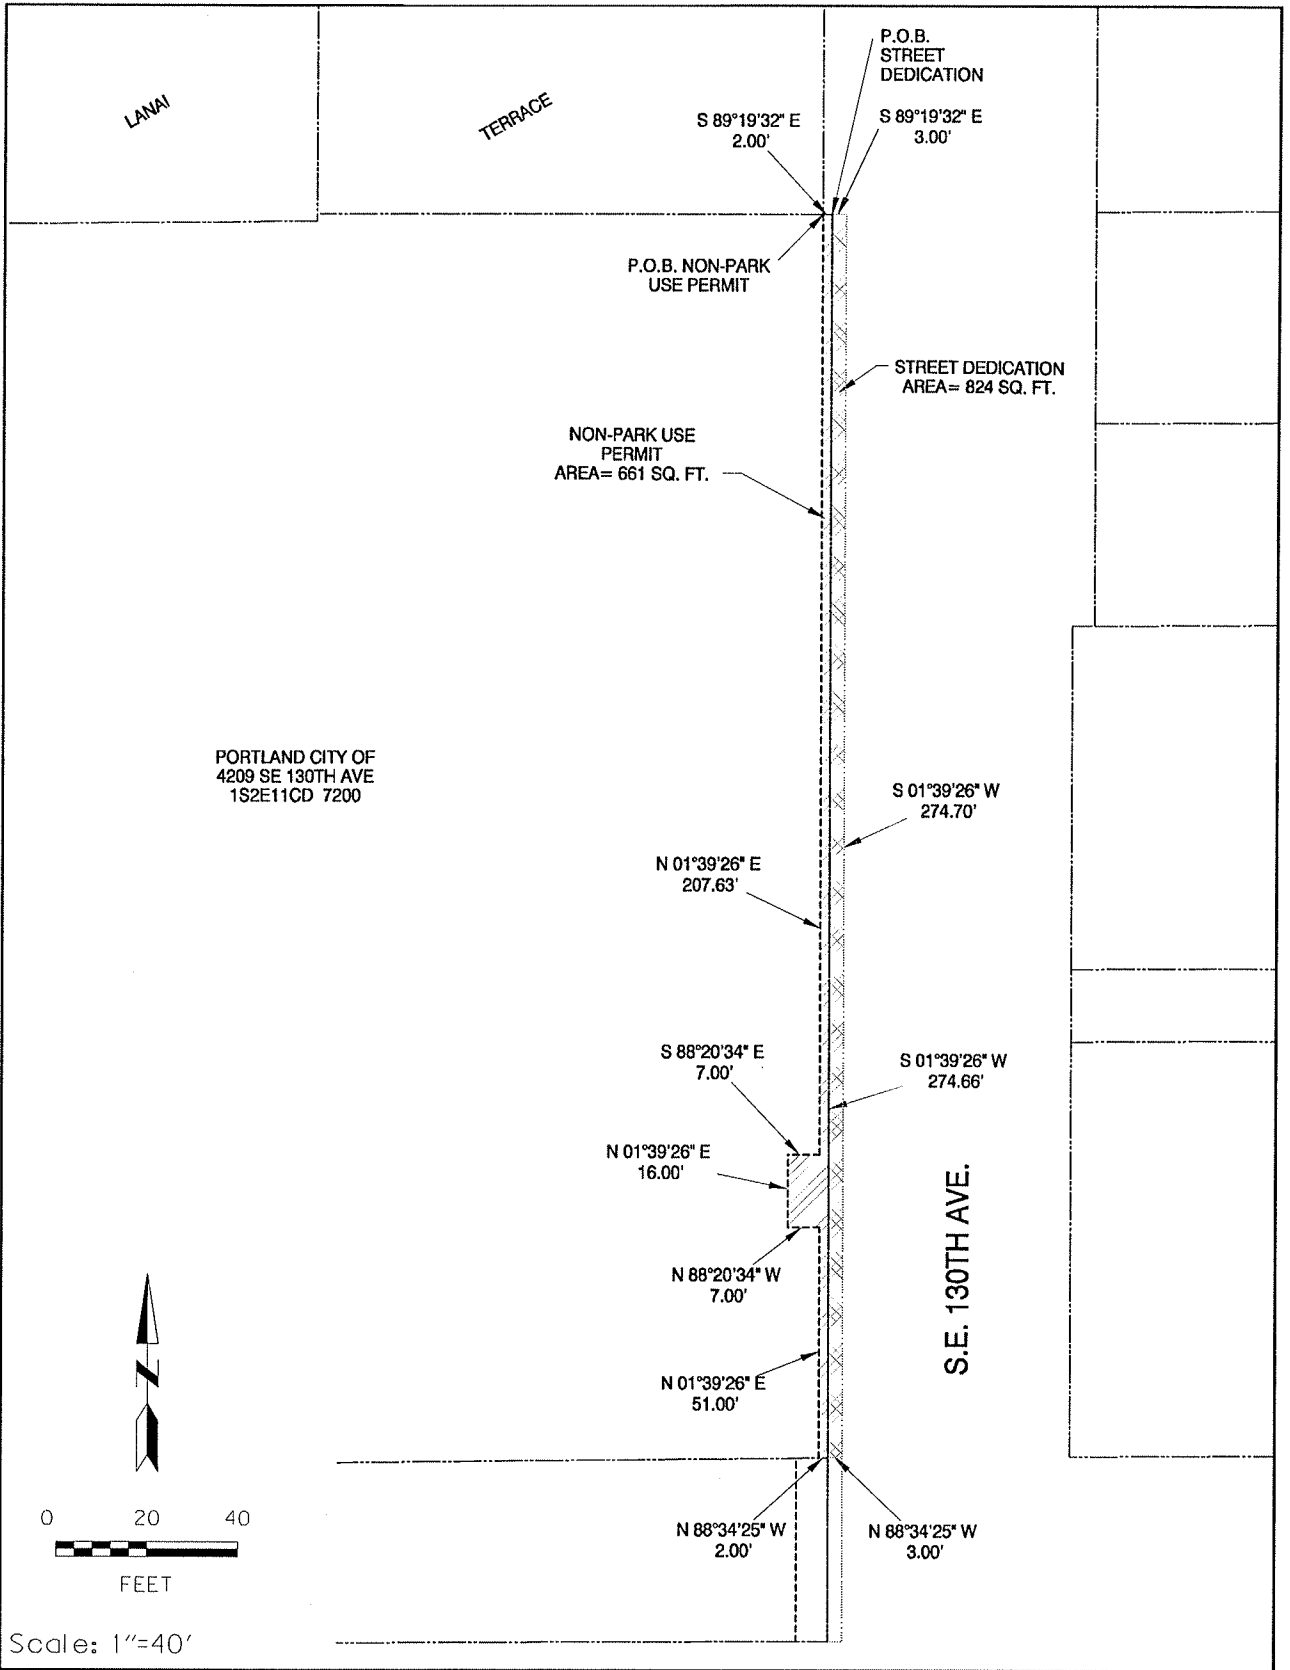

Plot Date: 3/29/2011 File name: S:\\_L\Design\7TRK0000025 - SE 130th & Corv\CAD\RIGHT-OF-WAY DRAWINGS\PLAN SHEETS\SHT\_02.IS2E11CD\_7200.lin=40ft.dgn

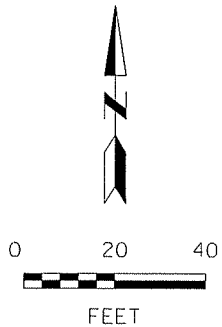

Scale: 1"=40'



SAM ADAMS  
STEVE TOWNSH, P.E.

MAYOR  
CITY ENGINEER

State I.D.

1S2E11CD 7200