


Plot Date: 9/30/2011 12:12:47 PM Filename: S:_Development\2011\Marx-12th LD_ML\Typed Sections.dgn

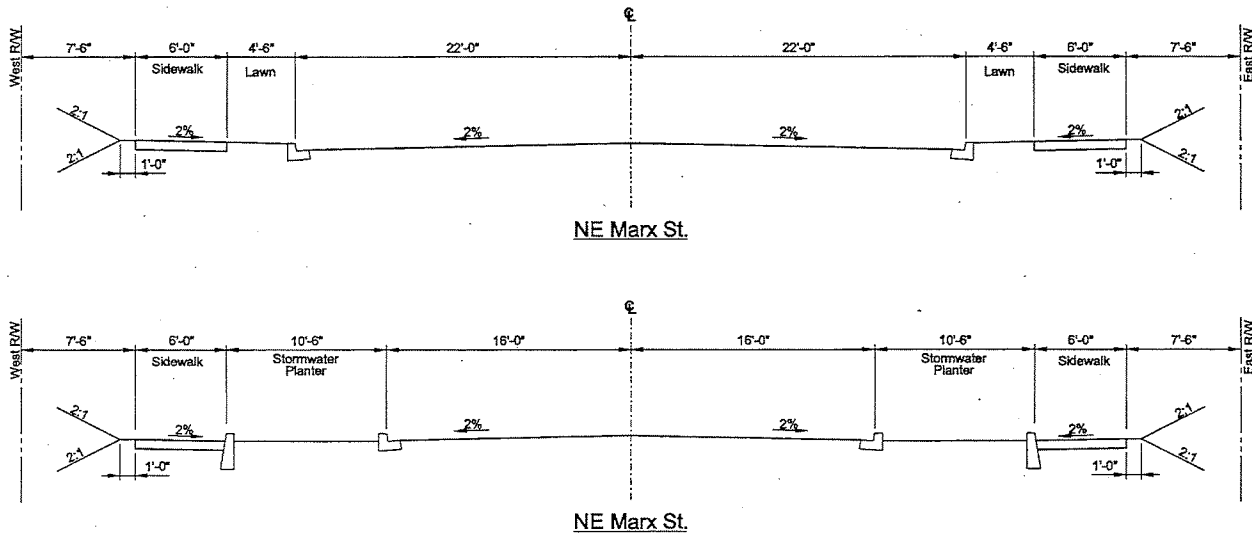

WARNING
 0 1/2 1
 THIS BAR DOES NOT MEASURE IF THEN DRAWING IS NOT TO SCALE.

NO.	DATE	DESCRIPTION	APPD.
		REVISION	

DATE APPROVED

APPROVALS:

CITY TRAFFIC ENGINEER	REG. PROF. ENGR. NO. 15204PC
CITY ENGINEER	REG. PROF. ENGR. NO. 51533PC

CITY OF PORTLAND
 BUREAU OF TRANSPORTATION

SAM ADAMS
 STEVE TOWNSEN, P.E.


MAYOR
 CITY ENGINEER




NE MARX/112th LID
 Typical Sections

1/4 SECTION	3433
PROJECT NO.	
SHEET NO.	1


EXHIBIT B
 185190

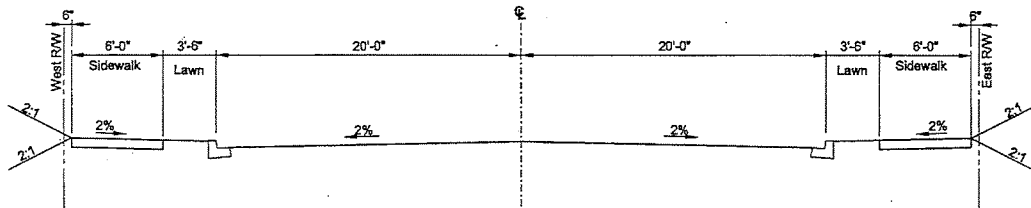

NE 112th Ave.

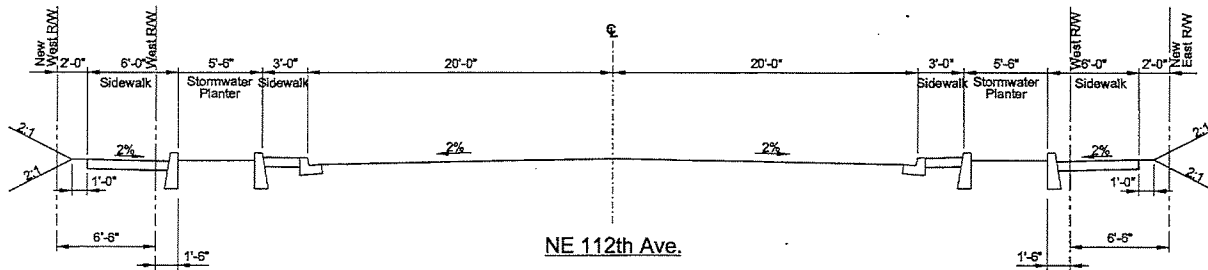

NE 112th Ave.

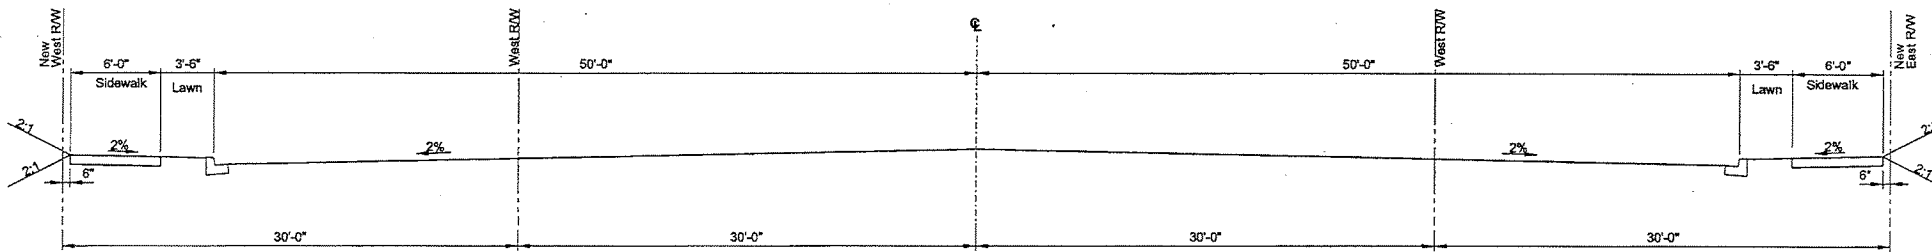

NE 112th Ave. cul-de-sac

WARNING
IF THIS BAR DOES NOT MEASURE THEN DRAWING IS NOT TO SCALE.

Plot Date: 9/30/2011 12:12:53 PM Filename: S:_Development\2011\Marx-112th LID, ME\Typical Sections.dwg

NO.	DATE	DESCRIPTION	BY	CHKD.	DATE APPROVED

APPROVALS:

CITY TRAFFIC ENGINEER _____ REC. PROF. ENGR. NO. 13538PC

CITY ENGINEER _____ REC. PROF. ENGR. NO. 51338PC

CITY OF PORTLAND
BUREAU OF TRANSPORTATION

SAM ADAMS
STEVE TOWNSEN, P.E.

MAYOR
CITY ENGINEER



NE MARX/112th LID
Typical Sections

1/4 SECTION
PROJECT NO.
SHEET NO.
2

185190