

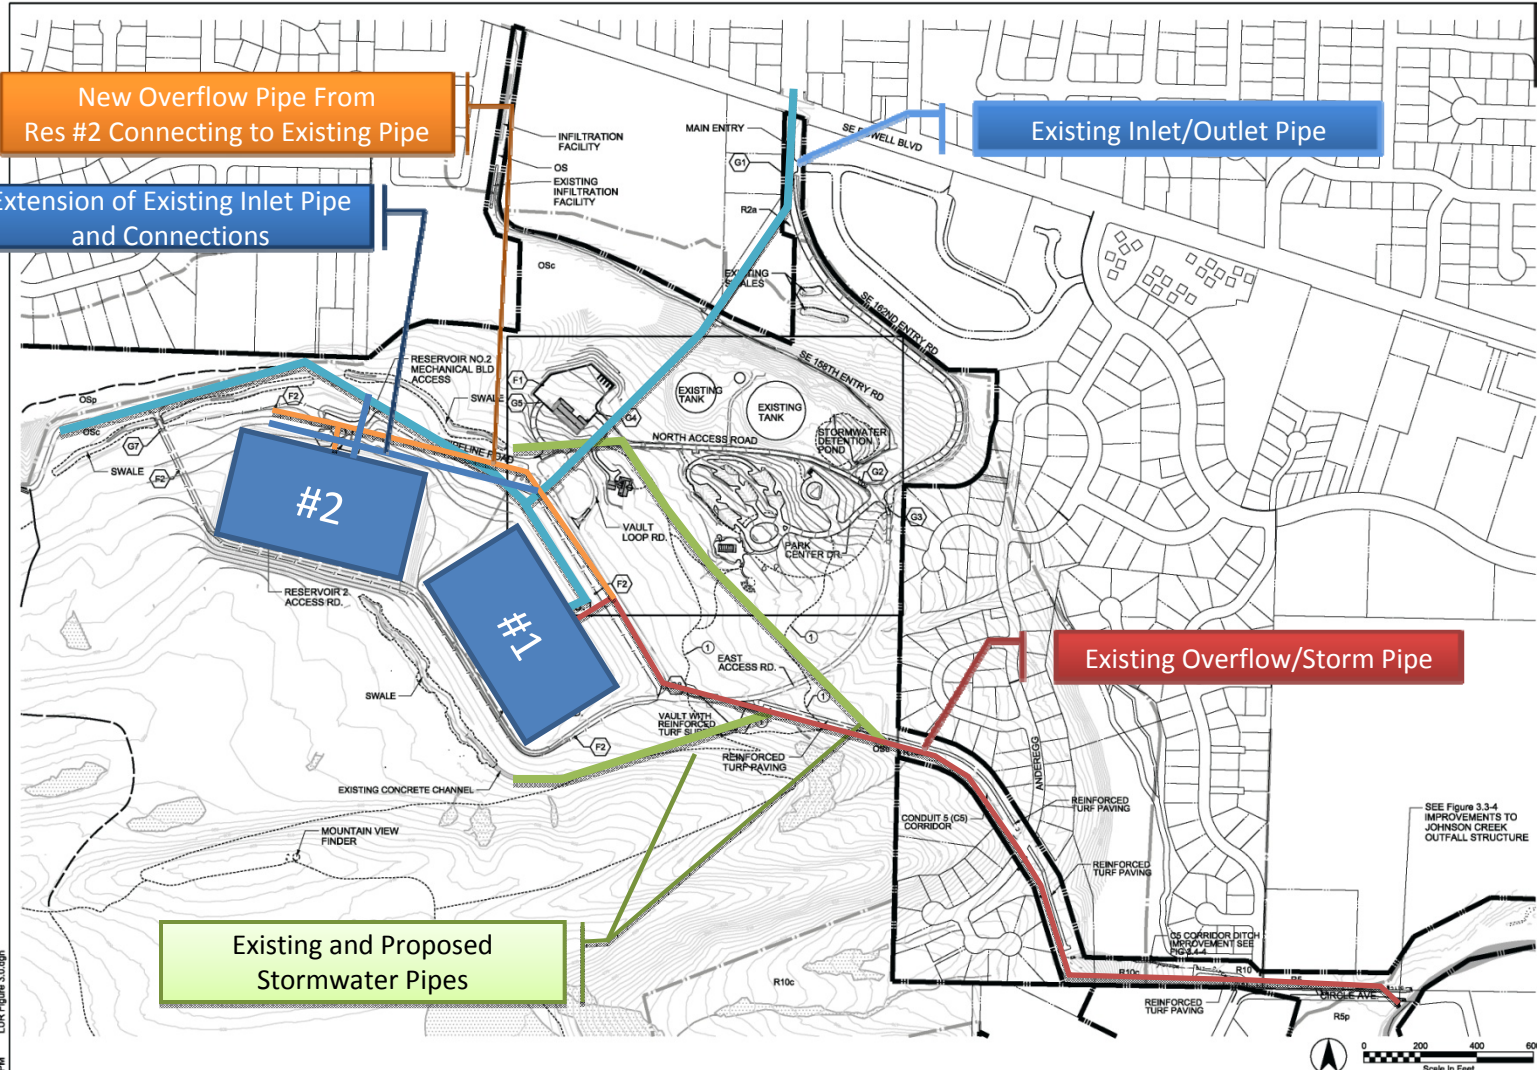


Figure 3.0
**PROPOSED DEVELOPMENT
 COMPOSITE**

KEYED NOTES:
 ① GENERAL LOCATION FOR INTERPRETIVE BOLLARD.
 SEE Figure 4.7

NOTES:
 1. SEE Figure 3.4 FOR UTILITIES
 Figure 5.0 FOR GRADING
 Figure 6.0 FOR PLANTING
 Figure 4.0 FOR TRAILS
 Figure 9.1 FOR WETLAND MITIGATION

LEGEND

—	EDGE OF PAVING	---	ZONING BOUNDARY
- - -	EDGE OF GRAVEL	—	FENCE
---	TRAIL	—	CUMP BOUNDARY
---	EXISTING CONTOURS (5')	---	EXISTING POTENTIAL WETLAND
---	PROPOSED CONTOURS (5')		

ROADWAY SCHEDULE

NAME	WIDTH	SURFACE MATERIAL
SE 162nd ENTRY ROAD	20'	ASPHALT CONCRETE
NORTH ACCESS RD	20'	ASPHALT CONCRETE WITH 2' GRASS SHOULDER
EAST ACCESS RD	12'	GRAVEL WITH SECTION OF ASPHALT CONCRETE
PIPELINE RD	12'	GRAVEL
PARK CENTER DRIVE	20'	ASPHALT CONCRETE
PARK CENTER LOOP	12'	ASPHALT CONCRETE
PARK CENTER PARKING	14'	ASPHALT CONCRETE
EAST MAINTENANCE ACCESS ROAD	20'	ASPHALT CONCRETE
SOUTH MAINTENANCE ACCESS ROAD	20'	ASPHALT CONCRETE
RESERVOIR LOOP ACCESS ROAD	12'	GRAVEL
RESERVOIR NO. 2 MECHANICAL BLD ACCESS	20'	ASPHALT CONCRETE & GRAVEL
RESERVOIR NO. 2 ACCESS	12'	REINFORCED TURF PAVING
CS CORRIDOR ON-SITE	12'	TOP SOIL & SEED
CS CORRIDOR OFF-SITE	12'	REINFORCED TURF PAVING

GATE AND FENCE SCHEDULE

DESIGNATION	LOCATION	TYPE
G1	SE 162nd ENTRY ROAD AT POWELL BLVD	DOUBLE MOTORIZED SWING GATES
G2	NORTH ACCESS ROAD	SINGLE MOTORIZED SWING GATE
G3	EAST ACCESS ROAD	SINGLE SWING PIPE GATE WITH LOCKING BACK STOPS (10 FOOT OPENING)
G4	EAST MAINTENANCE ACCESS ROAD	GREEN VINYL COATED SLIDE GATE (20 FOOT OPENING)
G5	SOUTH MAINTENANCE ACCESS ROAD	GREEN VINYL COATED SLIDE GATE (20 FOOT OPENING)
G6	MECHANICAL BLD ACCESS ROAD	GREEN VINYL COATED DOUBLE SWING GATE (2-10 FOOT WIDE OPENING)
G7	RESERVOIR LOOP ACCESS ROAD WEST	SINGLE SWING PIPE GATE WITH LOCKING BACK STOPS
G8	RESERVOIR LOOP ACCESS ROAD SOUTH	SINGLE SWING PIPE GATE WITH LOCKING BACK STOPS
F1	MAINTENANCE YARD	8'x10' CHAIN LINK GREEN VINYL COATED FENCE
F2	RESERVOIR NO. 1 & NO. 2	SPLIT RAIL TIMBER FENCE (TWO RAILS)



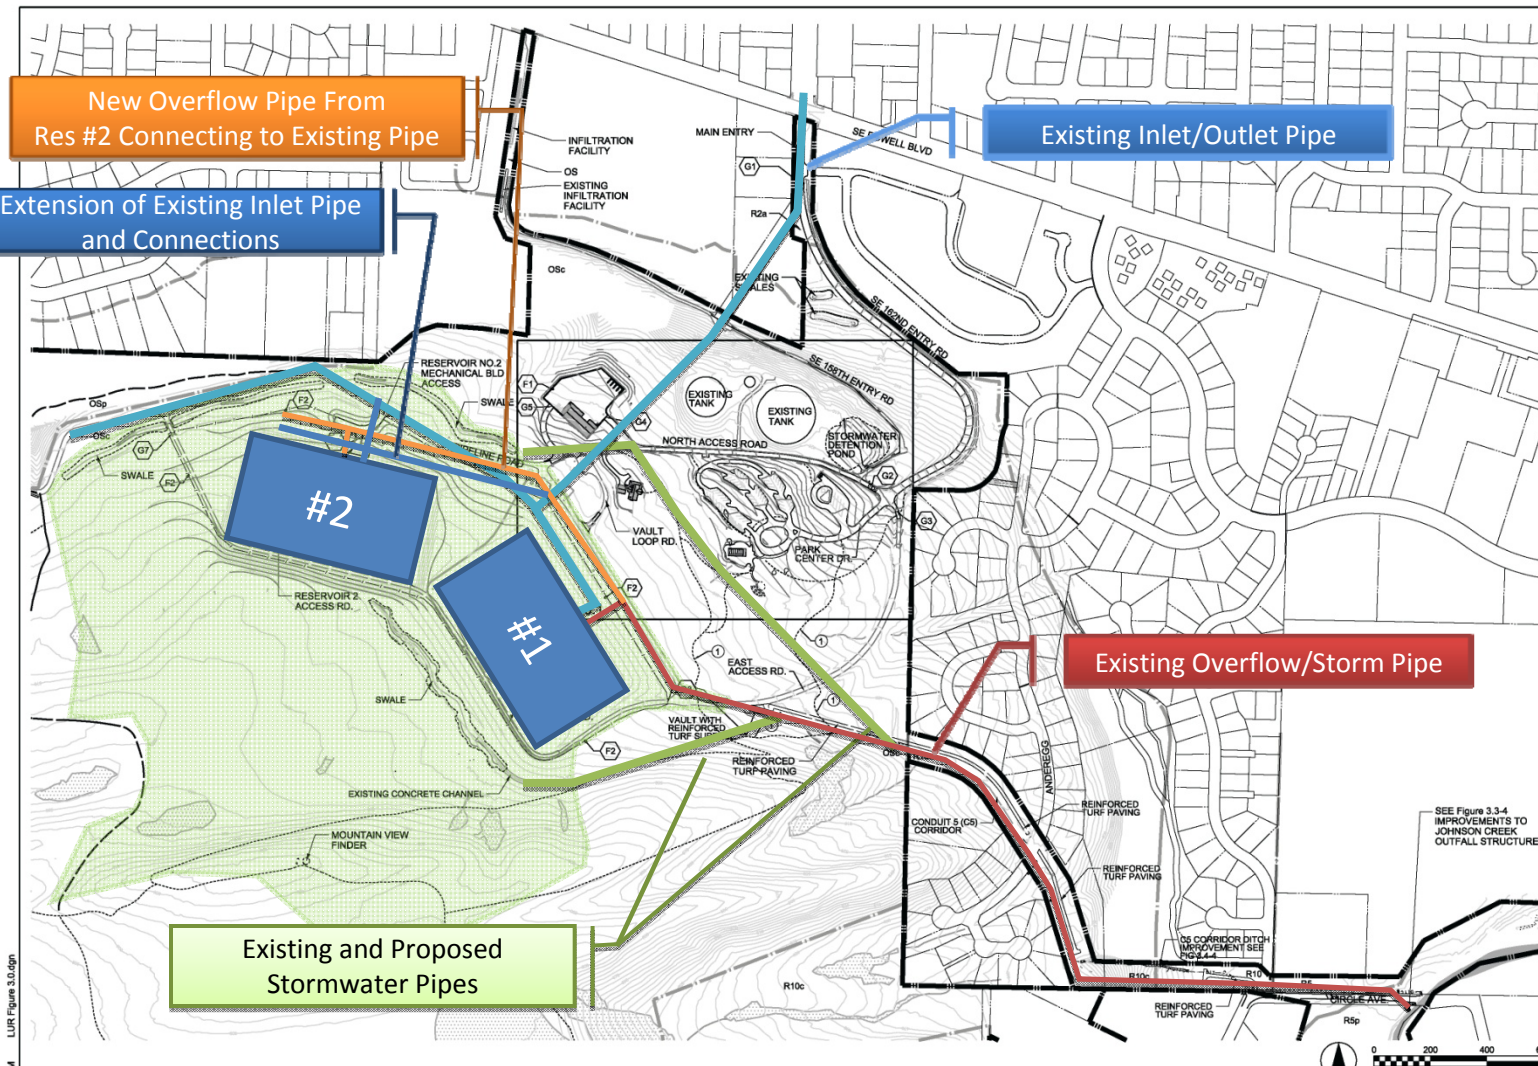


Figure 3.0
PROPOSED DEVELOPMENT
COMPOSITE

- KEYED NOTES:**
- 1. GENERAL LOCATION FOR INTERPRETIVE BOLLARD. SEE Figure 4.7
- NOTES:**
- 1. SEE Figure 3.4 FOR UTILITIES
Figure 5.0 FOR GRADING
Figure 6.0 FOR PLANTING
Figure 4.0 FOR TRAILS
Figure 9.1 FOR WETLAND MITIGATION

LEGEND

—	EDGE OF PAVING	---	ZONING BOUNDARY
---	EDGE OF GRAVEL	---	FENCE
---	TRAIL	---	CUMP BOUNDARY
---	EXISTING CONTOURS (5')	---	EXISTING POTENTIAL WETLAND
---	PROPOSED CONTOURS (5')		

ROADWAY SCHEDULE

NAME	WIDTH	SURFACE MATERIAL
SE 162nd ENTRY ROAD	20'	ASPHALT CONCRETE
NORTH ACCESS RD	20'	ASPHALT CONCRETE WITH 2' GRASS SHOULDER
EAST ACCESS RD	12'	GRAVEL WITH SECTION OF ASPHALT CONCRETE
PIPELINE RD	12'	GRAVEL
PARK CENTER DRIVE	20'	ASPHALT CONCRETE
PARK CENTER PARKING	12'	ASPHALT CONCRETE
PERVIOUS PAVING STALLS EXCEPT ACCESSIBLE SPACES	14'	ASPHALT CONCRETE
EAST MAINTENANCE ACCESS ROAD	20'	ASPHALT CONCRETE
SOUTH MAINTENANCE ACCESS ROAD	20'	ASPHALT CONCRETE
RESERVOIR LOOP ACCESS ROAD	12'	GRAVEL
RESERVOIR NO. 2 MECHANICAL BLD ACCESS	20'	ASPHALT CONCRETE & GRAVEL
RESERVOIR NO. 2 ACCESS	12'	REINFORCED TURF PAVING
CS CORRIDOR ON-SITE	12'	TOP SOIL & SEED
CS CORRIDOR OFF-SITE	12'	REINFORCED TURF PAVING

GATE AND FENCE SCHEDULE

DESIGNATION	LOCATION	TYPE
G1	SE 162nd ENTRY ROAD AT POWELL BLVD	DOUBLE MOTORIZED SWING GATE
G2	NORTH ACCESS ROAD	SINGLE MOTORIZED SWING GATE
G3	EAST ACCESS ROAD	SINGLE SWING PIPE GATE WITH LOCKING BACK STOPS (10 FOOT OPENING)
G4	EAST MAINTENANCE ACCESS ROAD	GREEN VINYL COATED SLIDE GATE (20 FOOT OPENING)
G5	SOUTH MAINTENANCE ACCESS ROAD	GREEN VINYL COATED SLIDE GATE (20 FOOT OPENING)
G6	MECHANICAL BLD ACCESS ROAD	GREEN VINYL COATED DOUBLE SWING GATE (2-10 FOOT WIDE OPENING)
G7	RESERVOIR LOOP ACCESS ROAD WEST	SINGLE SWING PIPE GATE WITH LOCKING BACK STOPS
G8	RESERVOIR LOOP ACCESS ROAD SOUTH	SINGLE SWING PIPE GATE WITH LOCKING BACK STOPS
F1	MAINTENANCE YARD	8'x10' CHAIN LINK GREEN VINYL COATED FENCE
F2	RESERVOIR NO. 1 & NO. 2	SPLIT RAIL TIMBER FENCE (TWO RAILS)

9/22/2010 6:44:11 PM LUP Figure 3.0.dgn

No	Date	Description	Appd
Survey		Revision	Book
		Page	

Designed By BN
Drawn By NNA
Checked By
Project Mgr

Program Mgr
Coord Mgr
Design Supr
Date

95% SUBMITTAL



Portland Water Bureau
FROM FOREST TO FAUCET

PRELIMINARY

Scale In Feet
0 200 400 600

POWELL BUTTE RESERVOIR 2

SUP Project No: W01145
SHEET 3447 OF 3448
3448, 3449, 3447, 3448, 3449, 3447, 3448
Sht-Lnd-5005
Sheet No. of

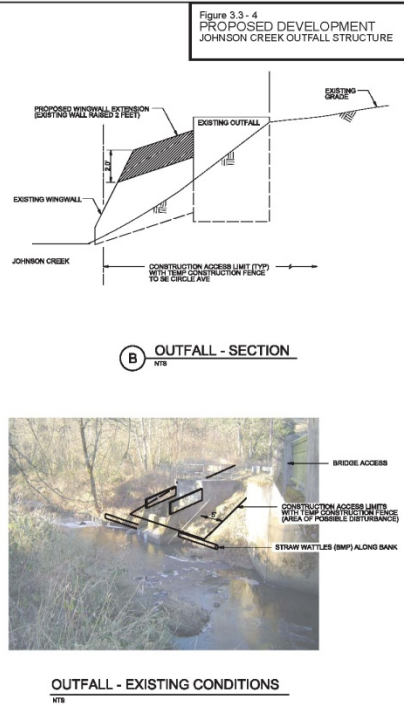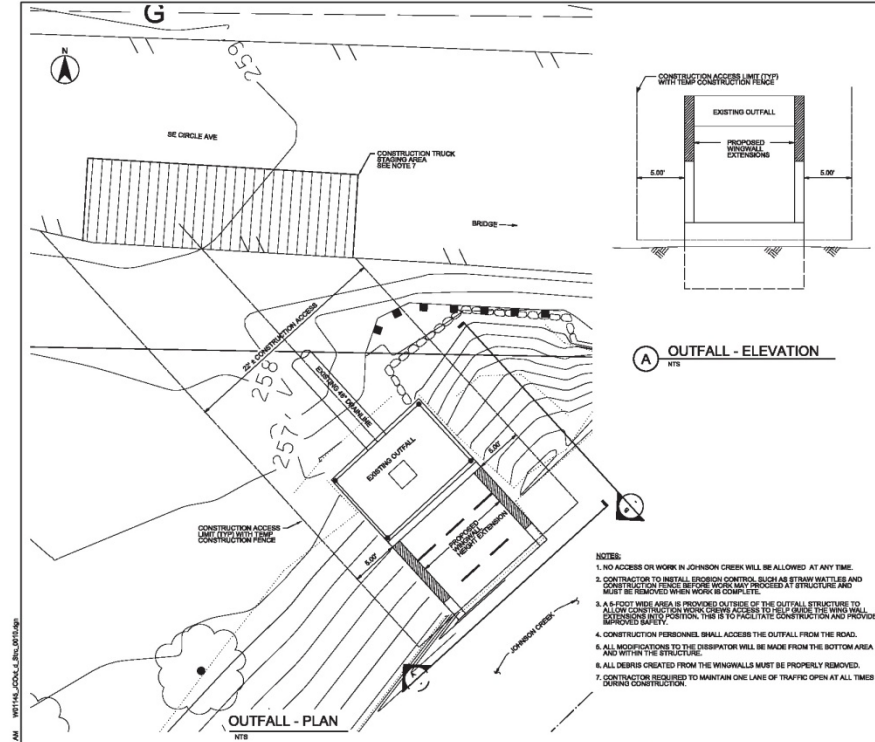

AECOM 333 South West 5th Avenue Suite 325 Portland, OR 97204 (503) 227-1042 tel (503) 227-1048 fax				PORTLAND WATER BUREAU FROM FOREST TO FAUCET			
PRELIMINARY				95% SUBMITTAL			

