

SCALE | 1/32" = 1'-0"

GROUP
MACKENZIE


BROADWAY MIXED-USE BUILDING
FIRST FLOOR PLAN

SCHEME A

A.3

JULY 30, 2012

2120197.00

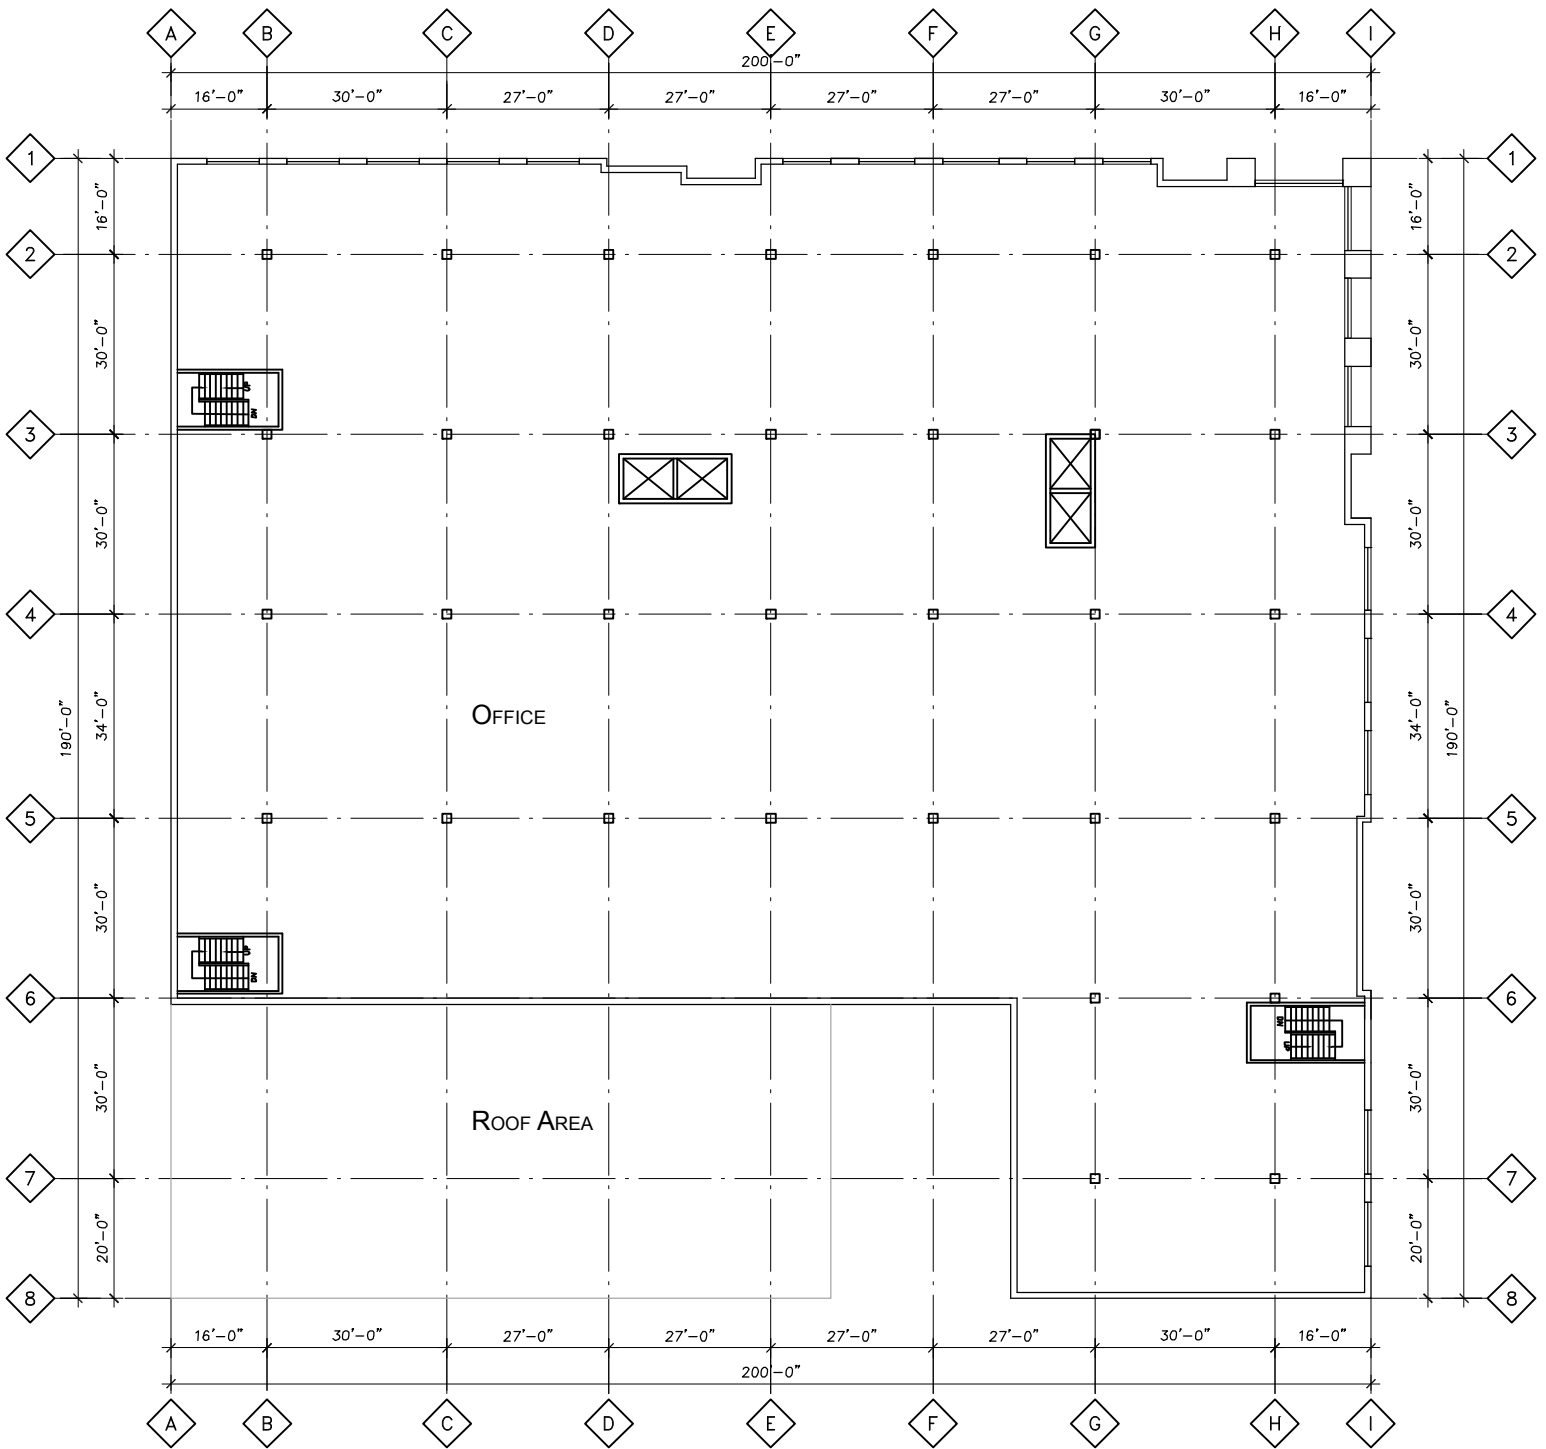

SCALE | 1/32" = 1'-0"

GROUP
MACKENZIE

BROADWAY MIXED-USE BUILDING
SECOND FLOOR PLAN

SCHEME A

A.4

JULY 30, 2012

2120197.00



SCALE | 1/32" = 1'-0"

GROUP
MACKENZIE

BROADWAY MIXED-USE BUILDING
THIRD FLOOR PLAN

SCHEME A

A.5

JULY 30, 2012

2120197.00





SCALE | 1/32" = 1'-0"

GROUP
MACKENZIE


BROADWAY MIXED-USE BUILDING
FIFTH FLOOR PLAN

SCHEME A

A.7

JULY 30, 2012

2120197.00

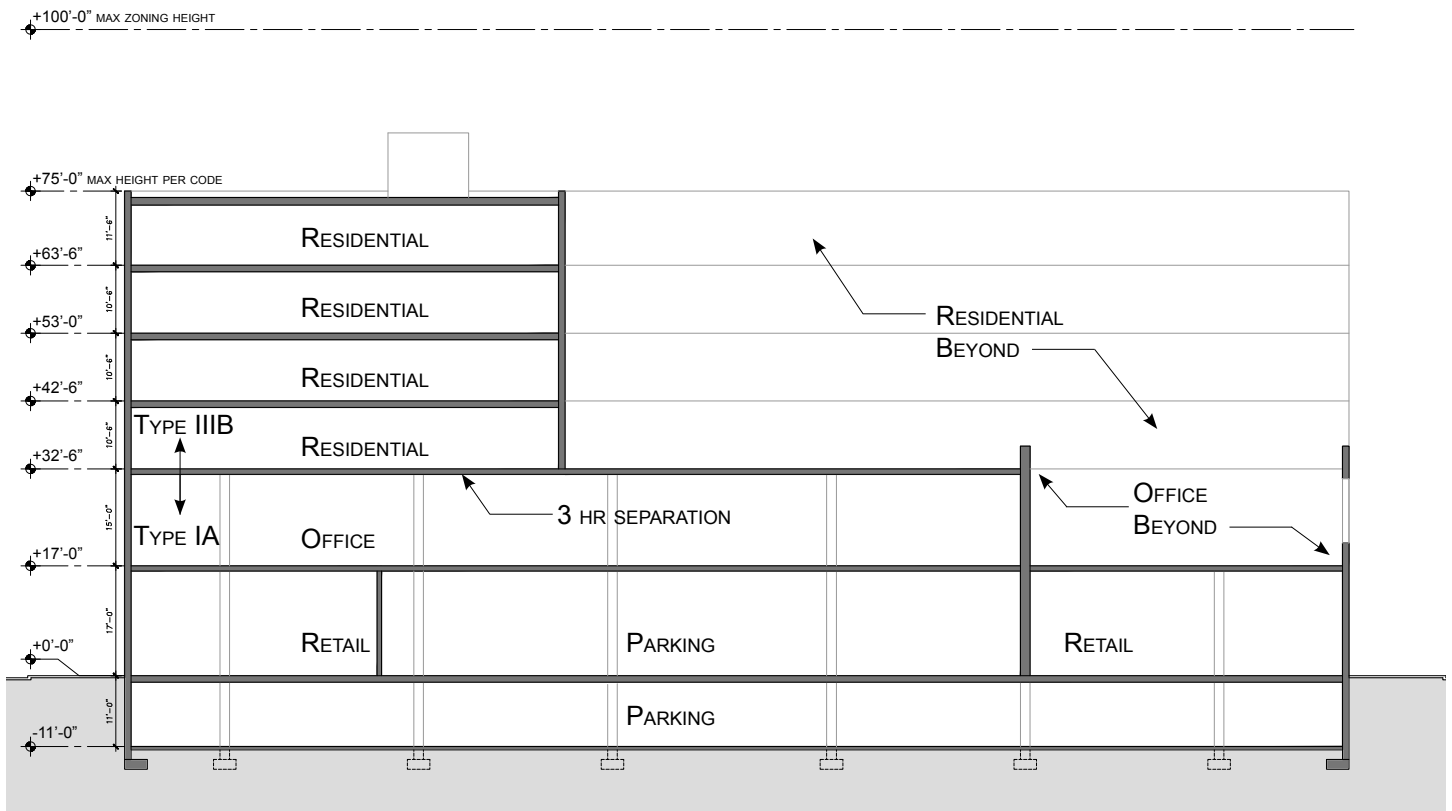



EXISTING BUS STOP

EXISTING STREET CAR STOP

RESIDENTIAL ACCESS

NE BROADWAY

RETAIL

RETAIL

OFFICE ACCESS

VEHICULAR EXIT

VEHICULAR ACCESS

RETAIL

RETAIL

NE 2ND AVE.

NE 3RD AVE.

EXISTING STREET CAR STOP

EXISTING BUS STOP

NE WEIDLER ST.






NE WEIDLER ST.

NE 2ND AVE.

NE BROADWAY

NE 3RD AVE.

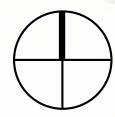





NE WEIDLER ST.

NE 2ND AVE.

NE BROADWAY

NE 3RD AVE.

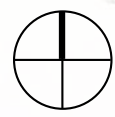

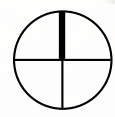




NE WEIDLER ST.

NE 2ND AVE.

NE BROADWAY

NE 3RD AVE.

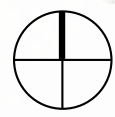





NE WEIDLER ST.

NE 2ND AVE.

NE BROADWAY

NE 3RD AVE.

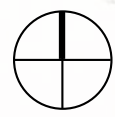

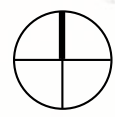





NE WEIDLER ST.

NE 2ND AVE.

NE BROADWAY

NE 3RD AVE.

