


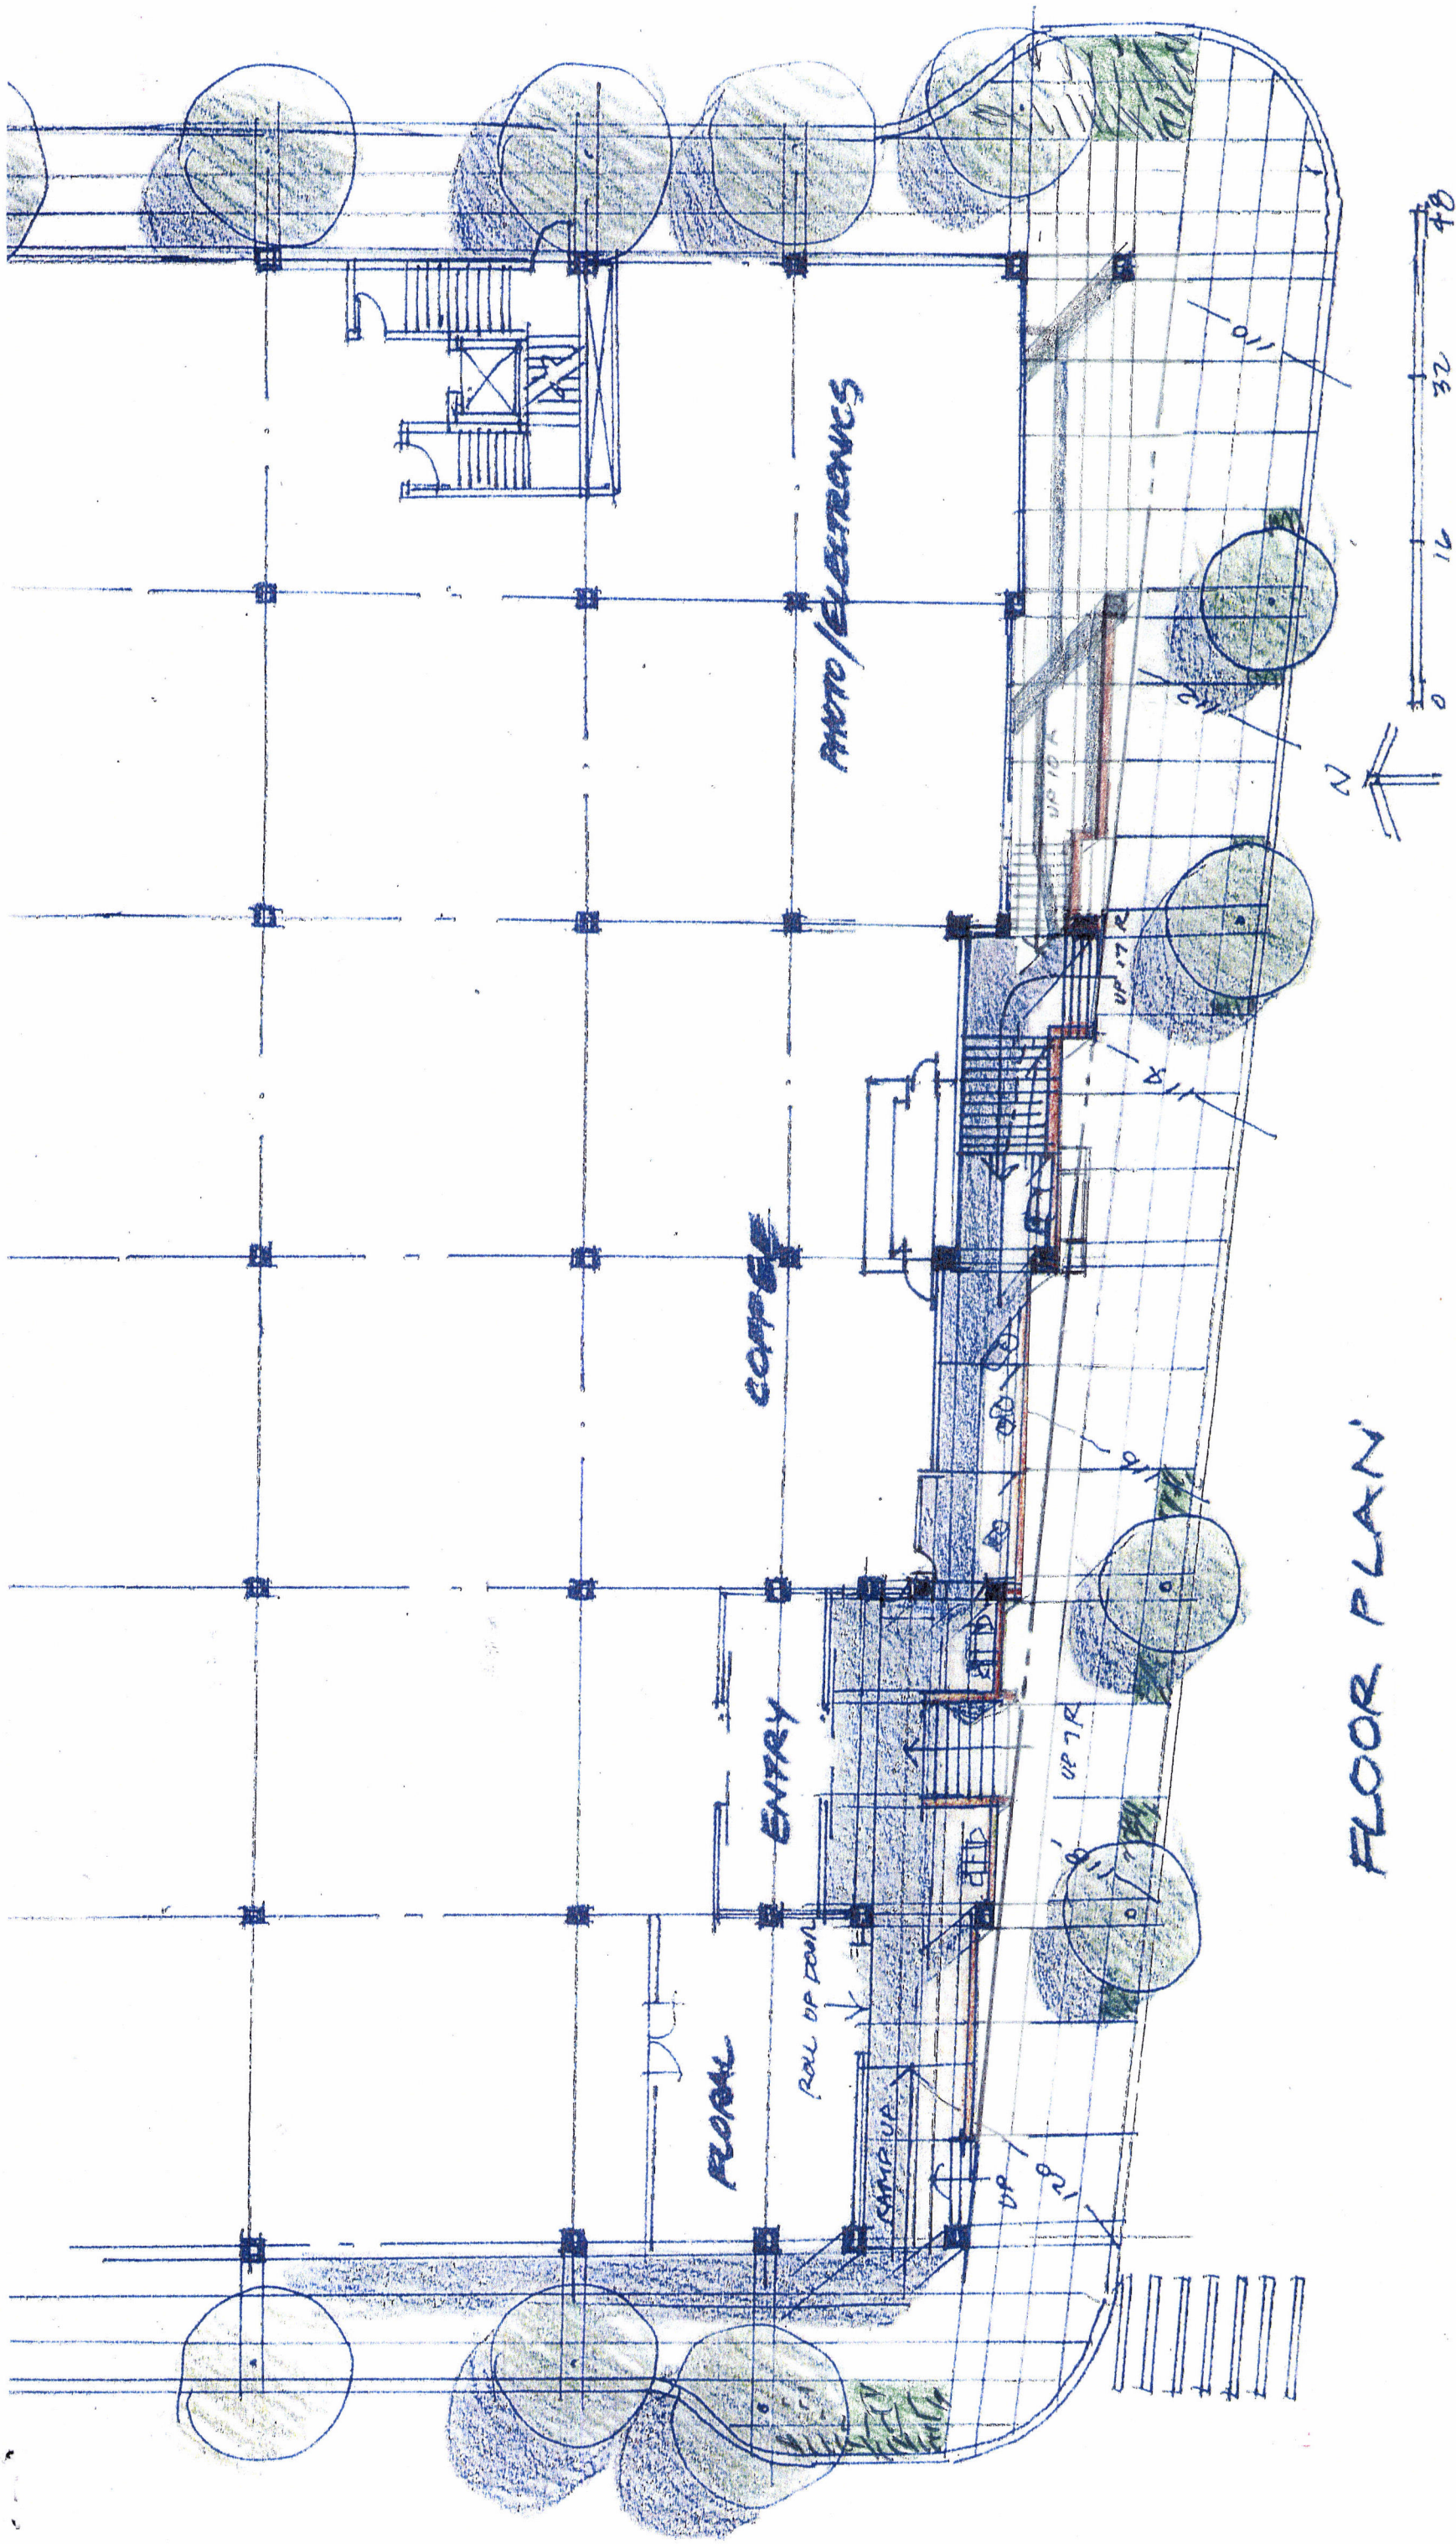

FLOOR PLAN

STADIUM

DESIGN ADVICE

FRED MEYER EXPANSION AND REMODEL - STORE #0360


Fred Meyer

PORTLAND - OREGON

GROUP MACKENZIE

EA 22-222220
EXHIBIT C-11b

PROJECT #220054-00

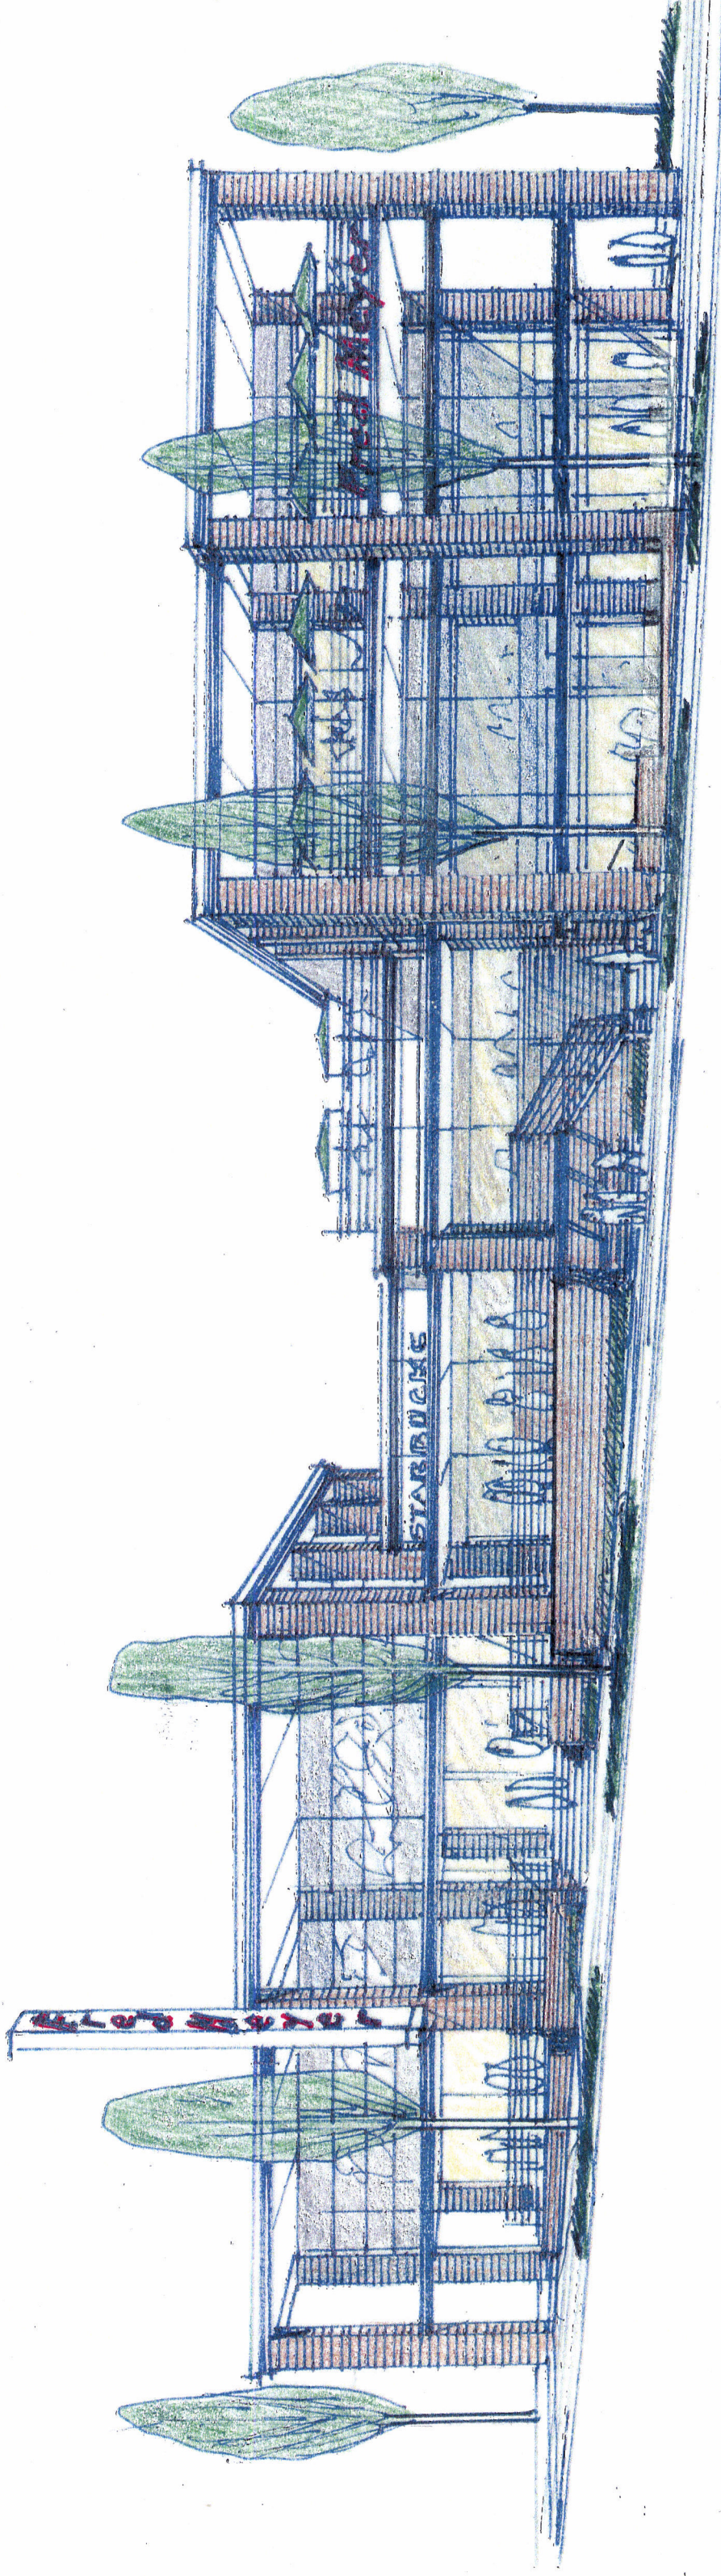

architect
STADIUM
PORTLAND - OREGON

DESIGN ADVICE

FRED MEYER EXPANSION AND REMODEL - STORE #0360

Fred Meyer

GROUP
MAC KENZIE

2

