

# Exterior | North Elevation



ALIGN BOTTOM OF SIGNS WITH TOP OF CANOPY

NORTH ELEVATION - BUILDING 1  
Scale: 1/16" = 1'-0"

**SECURITY SIGNS**  
Quality Since 1925  
2424 SE Holgate Boulevard  
Portland, Oregon 97202  
503-232-4172 fax 503-230-1861  
www.securitysigns.com  
OR CCB# 122809 WA SECURS1020CF



PROJECT MANAGER  
Dylan Martin  
DESIGNER  
J. Ford

PROJECT NAME  
**NEW SEASONS MARKET**  
Grant Park Village  
NE 33rd & Broadway  
Portland, Oregon

PAGE DESCRIPTION  
Building Elevation

REVISIONS  
◆ NA

© Copyright 2012 Security Signs, Inc.  
**All Rights Reserved**  
Unauthorized use, reproduction, and/or display shall render the infringer liable for up to \$150,000 in Statutory Damages, plus attorneys fees and costs, for each infringement, under the U.S. Copyright Act (17 U.S.C. 412 & 504)

This sign is intended to be installed in accordance with the requirements of Article 600 of the National Electrical Code and/or other applicable local codes. This includes proper grounding and bonding of the sign.


APPROVALS  
Client Signature  
Landlord Signature

DATE: 11/09/12


PAGE #: 1 of 11

DRAWING #:  
12-JF366r4

# Exterior SA | Projecting Display

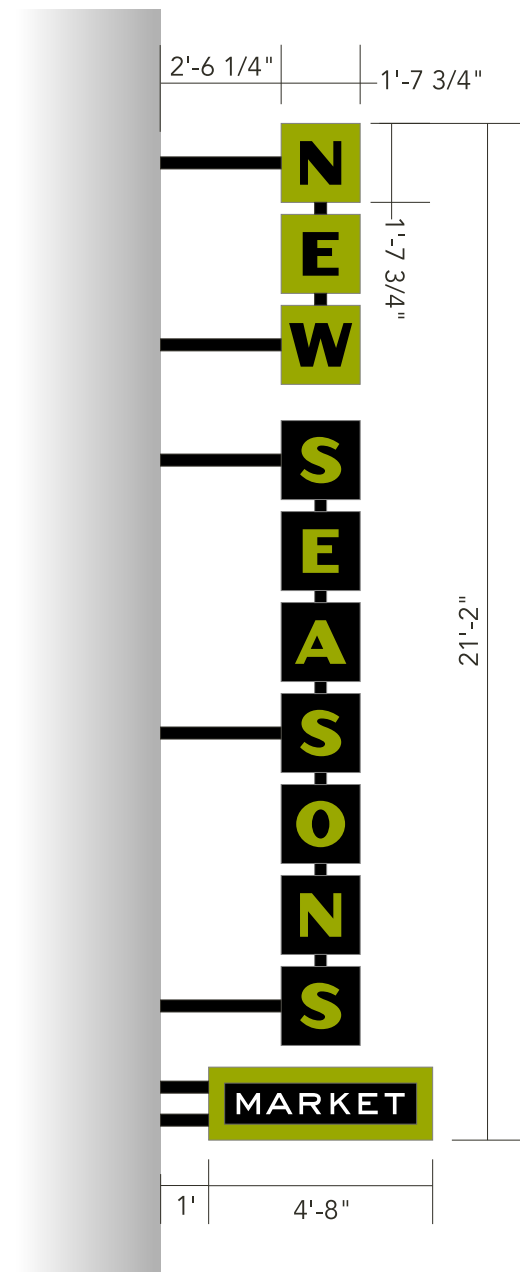

① (2) PROJECTING DISPLAYS  
SCALE: 1/4" = 1'-0"

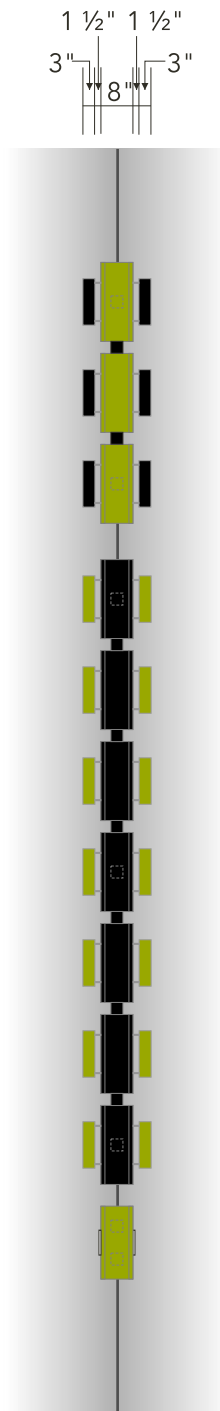

② SIDE VIEW  
SCALE: 1/4" = 1'-0"



## Projecting Display

Illuminated  
Manufacture and install two (2) D/F Projecting Displays

### Cabinet

Construction: fabricated aluminum, 8" deep with 1" hidden retainers, painted Pantone 583C Green and Satin Black

Faces: .090 aluminum hinged on sides for access (no visible fasteners on face) painted Pantone 583C Green and Satin Black, add matte white PSV or painted letters to reflect illumination

### NEW SEASONS (Halo-Letters)

Faces: .090 aluminum painted Pantone 583C Green and Satin Black

Returns: .040 aluminum paint TM faces

Backs: .177 clear polycarb

Interior: painted white

Illumination: Sloan White LEDs, facing out

Power Supplies: mount inside cabinets

### MARKET

Construction: fabricated aluminum 8" deep with 1" hidden retainers, painted Pantone 583C Green

Faces: .090 routed aluminum painted Pantone 583C Green and Satin Black with 3/4" clear push-thru acrylic, 3M White 230-20 1st surface and white diffuser 2nd surface

### Installation

Wall Type: verify

Supports: 4x4 sq tubes painted Satin Black

Mounting: plate mount to corner of building as required per engineering

### Colors

- Satin White/  
3M 220-20
- Satin Black
- Pantone 583C  
Green

**A** D/F PROJECTING DISPLAY (QTY. 2) - 98.78 SF AREA EA.  
Scale: 1/4" = 1'-0"

INTERNATIONAL SIGN ASSOCIATION  
NORTHWEST SIGN COUNCIL

PROJECT MANAGER  
Dylan Martin  
DESIGNER  
J. Ford

PROJECT NAME  
**NEW SEASONS MARKET**  
Grant Park Village  
NE 33rd & Broadway  
Portland, Oregon

PAGE DESCRIPTION  
Projecting Display

REVISIONS  
◆ NA

© Copyright 2012 Security Signs, Inc.  
All Rights Reserved  
Unauthorized use, reproduction, and/or display shall render the infringer liable for up to \$150,000 in Statutory Damages, plus attorneys fees and costs, for each infringement, under the U.S. Copyright Act (17 U.S.C. 412 & 504)

This sign is intended to be installed in accordance with the requirements of Article 600 of the National Electrical Code and/or other applicable local codes. This includes proper grounding and bonding of the sign.


APPROVALS  
Client Signature  
Landlord Signature

DATE: 11/09/12

PAGE #: 2 of 11

DRAWING #:  
12-JF366r4

# Exterior SB | Under Canopy Display - Option 1

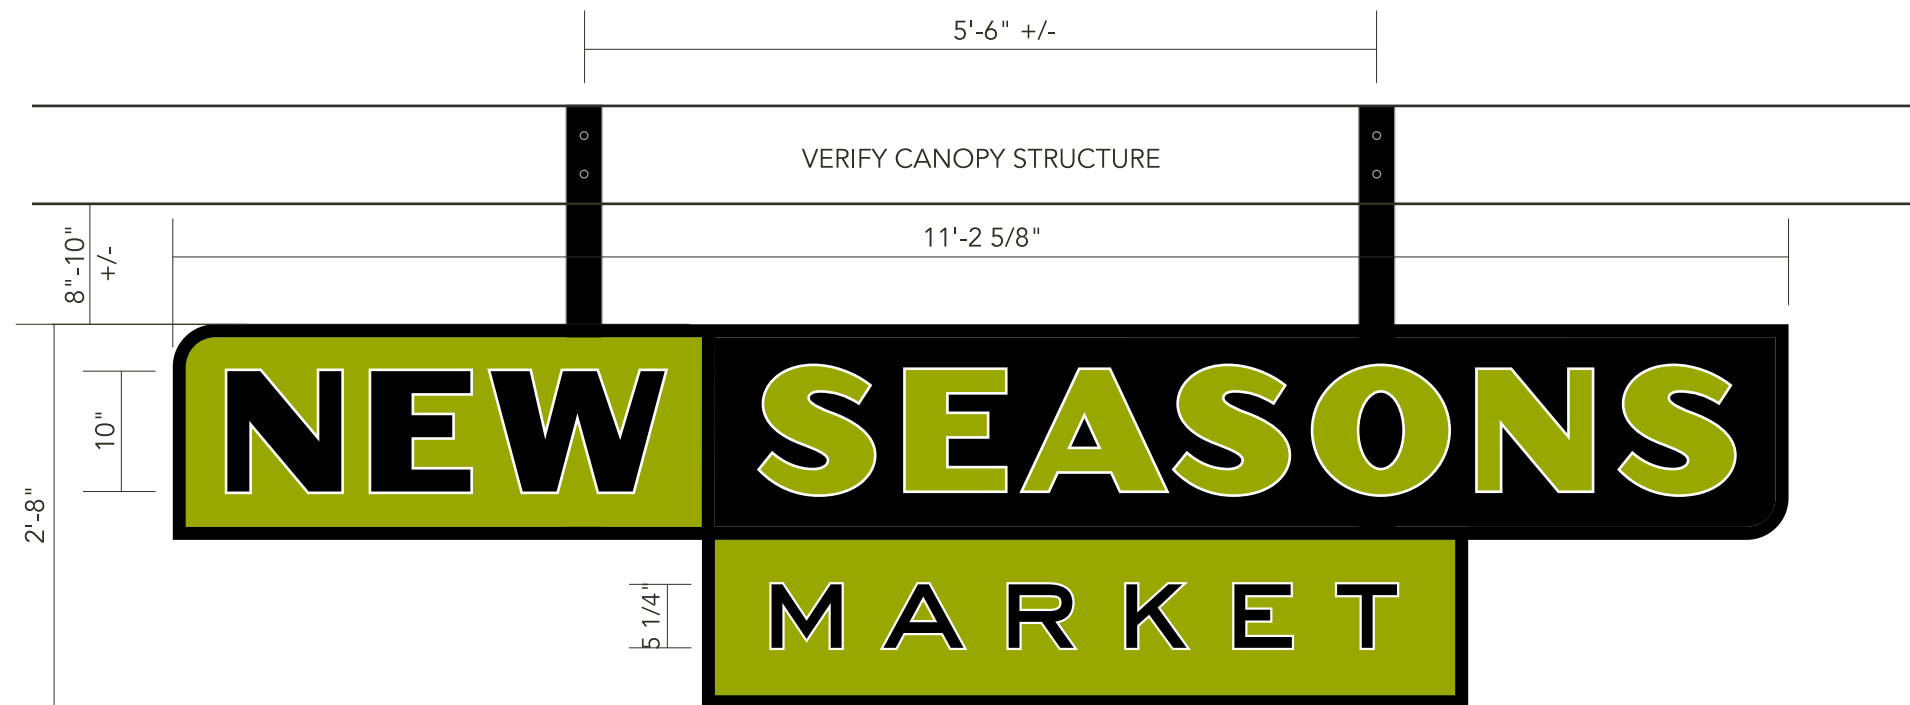

① UNDER CANOPY DISPLAY  
SCALE: 3/4" = 1'-0"



② SIDE VIEW  
SCALE: 3/4" = 1'-0"

**B** S/F UNDER CANOPY DISPLAY - 29.93 SF AREA (OPTION 1)  
Scale: 3/4" = 1'-0"

## Under Canopy Display

Illuminated  
Manufacture and install one (1) S/F Under Canopy Display

### Cabinet

Construction: fabricated aluminum, 6" deep painted Pantone 583C Green and Satin Black

Faces: .090 routed aluminum painted Pantone 583C Green and Satin Black with 3/4" clear push-thru acrylic, 3M Black 230-22 & digitally printed Pantone 583C Green 1st surface and white diffuser 2nd surface. Add block-out PSV behind Green digitally printed letters

### Installation

Canopy Type: verify

Supports: 3x3 sq tubes painted Satin Black

Mounting: verify canopy structure for attachment method

### Colors

■ Satin Black/  
3M 230-22

■ Pantone 583C  
Green

**SECURITY SIGNS**  
Quality Since 1925  
2424 SE Holgate Boulevard  
Portland, Oregon 97202  
503-232-4172 fax 503-230-1861  
www.securitysigns.com  
OR CCB# 122809 WA SECURS1020CF

INTERNATIONAL SIGN ASSOCIATION  
NORTHWEST SIGN COUNCIL

PROJECT MANAGER  
Dylan Martin  
DESIGNER  
J. Ford

### PROJECT NAME

**NEW SEASONS MARKET**  
Grant Park Village  
NE 33rd & Broadway  
Portland, Oregon

### PAGE DESCRIPTION

Under Canopy Display - Option 1

### REVISIONS

◆ NA

© Copyright 2012 Security Signs, Inc.  
All Rights Reserved  
Unauthorized use, reproduction, and/or display shall render the infringer liable for up to \$150,000 in Statutory Damages, plus attorneys fees and costs, for each infringement, under the U.S. Copyright Act (17 U.S.C. 412 & 504)

This sign is intended to be installed in accordance with the requirements of Article 600 of the National Electrical Code and/or other applicable local codes. This includes proper grounding and bonding of the sign.

### APPROVALS

Client Signature


Landlord Signature

DATE: 11/09/12

PAGE #: 3 of 11

DRAWING #:  
12-JF366r4

# Exterior SB | Canopy Display - Option 2

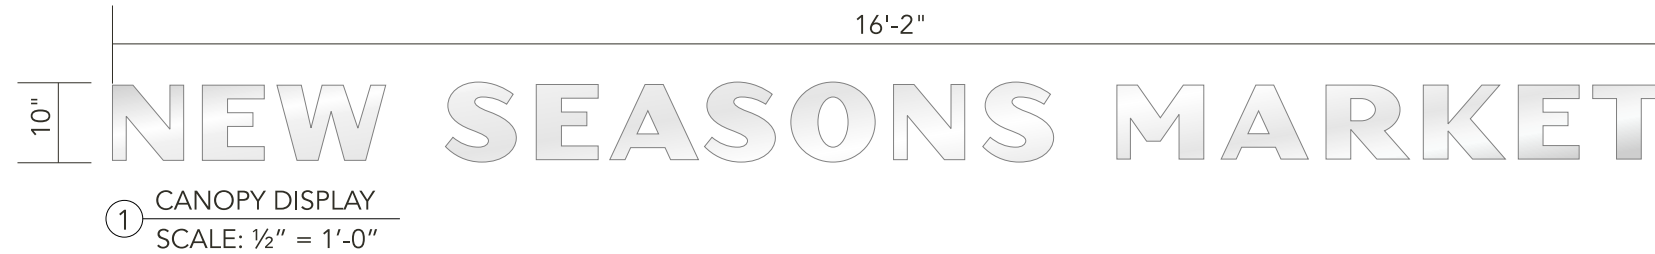

**B** CANOPY DISPLAY - 13.47 AREA (OPTION 2)  
Scale: 1/2" = 1'-0"

## Canopy Display

Non-Illuminated  
Manufacture and install one (1) Canopy Display

Construction: routed FCO letters

Material: 1/4" aluminum, brushed with clear coat finish

## Installation

Canopy Type: verify

Mounting: stud mount flush to canopy face

## Colors

- Brushed Aluminum
- Clear Coat Finish



ALIGN BOTTOM OF SIGNS WITH TOP OF CANOPY

NORTH ELEVATION - BUILDING 1  
Scale: 1/16" = 1'-0"

**SECURITY SIGNS**  
Quality Since 1925  
2424 SE Holgate Boulevard  
Portland, Oregon 97202  
503-232-4172 fax 503-230-1861  
www.securitysigns.com  
OR CCB# 122809 WA SECURS1020CF

PROJECT MANAGER  
Dylan Martin  
DESIGNER  
J. Ford

## PROJECT NAME

**NEW SEASONS MARKET**  
Grant Park Village  
NE 33rd & Broadway  
Portland, Oregon

## PAGE DESCRIPTION

Canopy Display  
Option 2

## REVISIONS

◆ NA

© Copyright 2012 Security Signs, Inc.  
All Rights Reserved  
Unauthorized use, reproduction, and/or display shall render the infringer liable for up to \$150,000 in Statutory Damages, plus attorneys fees and costs, for each infringement, under the U.S. Copyright Act (17 U.S.C. 412 & 504)

This sign is intended to be installed in accordance with the requirements of Article 600 of the National Electrical Code and/or other applicable local codes. This includes proper grounding and bonding of the sign.

## APPROVALS

Client Signature


Landlord Signature

DATE: 11/09/12


PAGE #: 4 of 11

DRAWING #:  
**12-JF366r4**

# Exterior SC | Canopy Display - Tag-Lines

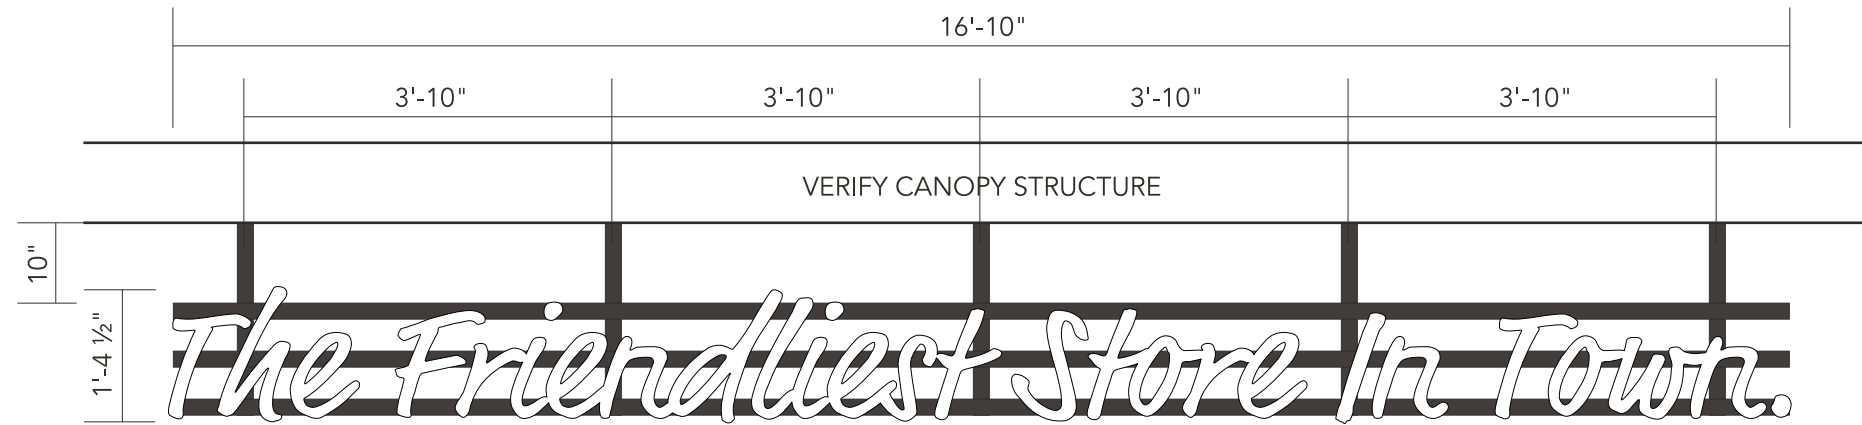

① CANOPY DISPLAY - 23.15 SF  
SCALE: 1/2" = 1'-0"

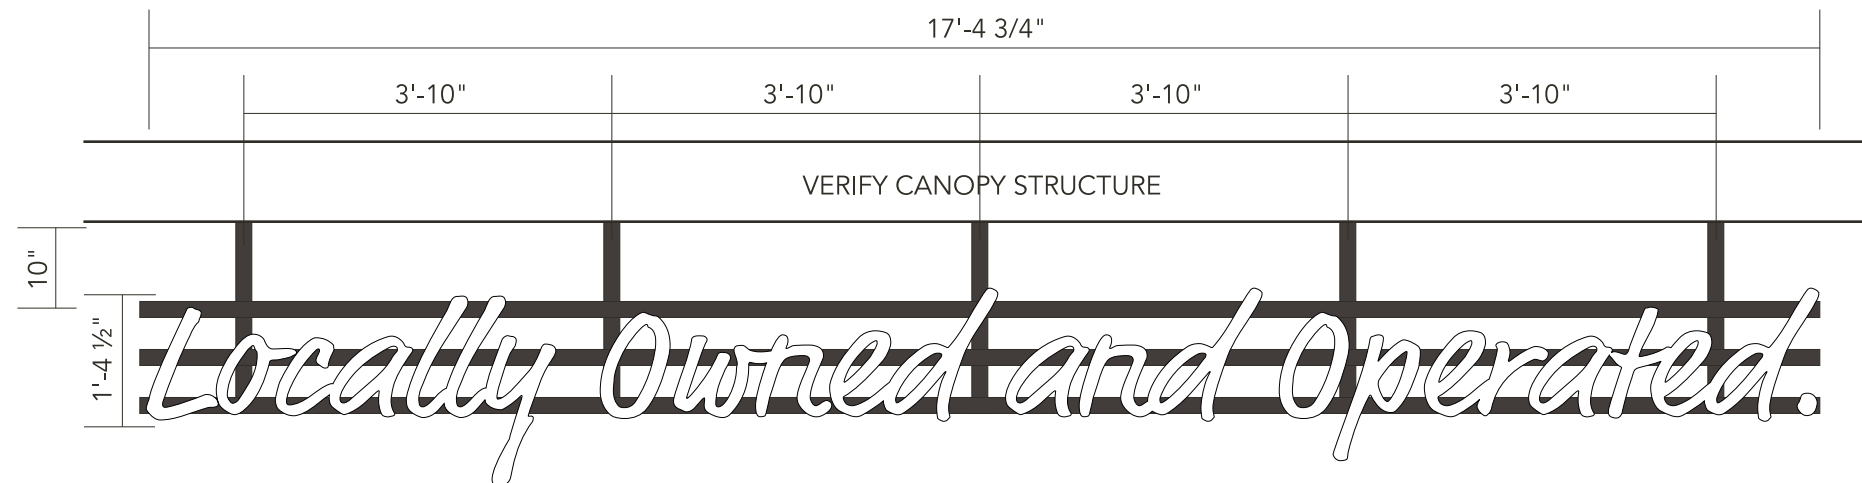

② CANOPY DISPLAY - 24.06 SF  
SCALE: 1/2" = 1'-0"

UNDER CANOPY DISPLAYS  
Scale: 1/2" = 1'-0"

## Under Canopy Displays

Non-Illuminated  
Manufacture and install two (2) Under Canopy Display Tag-Lines

Construction: Channel letters on a sq tube frame

Frame: 2" sq tube frame painted TM canopy

### Tag-Line

Faces: 3/16" White acrylic

Trim Cap: 1" Black Jewelite

Returns: .040 aluminum, 3" deep, stock Black

Backs: .040 aluminum, pre-coat white

Illumination: White LEDs

### Installation

Canopy Type: verify


Mounting: verify canopy structure for mounting specifications

Transformers: remote mounted, run electrical through sq tube

Primary: 120V

### Colors

White Acrylic    Paint TM Canopy

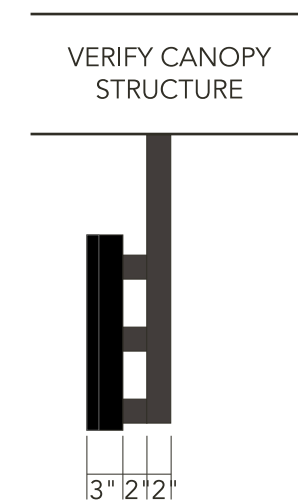

③ SECTION VIEW  
SCALE: 3/4" = 1'-0"

PROJECT MANAGER  
Dylan Martin  
DESIGNER  
J. Ford

### PROJECT NAME

**NEW SEASONS MARKET**  
Grant Park Village  
NE 33rd & Broadway  
Portland, Oregon

### PAGE DESCRIPTION

Canopy Display Tag-Lines

### REVISIONS

◆ NA

© Copyright 2012 Security Signs, Inc. All Rights Reserved  
Unauthorized use, reproduction, and/or display shall render the infringer liable for up to \$150,000 in Statutory Damages, plus attorneys fees and costs, for each infringement, under the U.S. Copyright Act (17 U.S.C. 412 & 504)

This sign is intended to be installed in accordance with the requirements of Article 600 of the National Electrical Code and/or other applicable local codes. This includes proper grounding and bonding of the sign.

### APPROVALS

Client Signature

Landlord Signature

DATE: 11/09/12


PAGE #: 5 of 11

DRAWING #:  
12-JF366r4

# Exterior SD | Wall Display



① WALL DISPLAY - 40.08 SF  
SCALE: 1/2" = 1'-0"

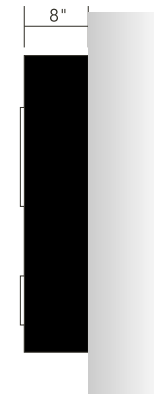

② SIDE VIEW  
SCALE: 1/2" = 1'-0"

## Wall Display

Illuminated  
Manufacture and install one (1) S/F Wall Display

## Cabinet

Construction: fabricated aluminum, 6" deep painted Pantone 583C Green and Satin Black

Faces: .090 routed aluminum painted Pantone 583C Green and Satin Black with 3/4" clear push-thru acrylic, 3M Black 230-22 & digitally printed Pantone 583C Green 1st surface and white diffuser 2nd surface. Add block-out PSV behind Green digitally printed letters

## Installation

Wall Type: verify

Mounting: flush mount to wall with 3/8" fasteners

## Colors

■ Satin Black/  
3M 230-22

■ Pantone 583C  
Green



WEST ELEVATION - BUILDING 2

Scale: 1/16" = 1'-0"

**SECURITY SIGNS**  
Quality Since 1925  
2424 SE Holgate Boulevard  
Portland, Oregon 97202  
503-232-4172 fax 503-230-1861  
www.securitysigns.com  
OR CCB# 122809 WA SECURS1020CF

PROJECT MANAGER  
Dylan Martin  
DESIGNER  
J. Ford

### PROJECT NAME

**NEW SEASONS MARKET**  
Grant Park Village  
NE 33rd & Broadway  
Portland, Oregon

### PAGE DESCRIPTION

Wall Display

### REVISIONS

© Copyright 2012 Security Signs, Inc.  
All Rights Reserved  
Unauthorized use, reproduction, and/or display shall render the infringer liable for up to \$150,000 in Statutory Damages, plus attorneys fees and costs, for each infringement, under the U.S. Copyright Act (17 U.S.C. 412 & 504)

This sign is intended to be installed in accordance with the requirements of Article 600 of the National Electrical Code and/or other applicable local codes. This includes proper grounding and bonding of the sign.

### APPROVALS

Client Signature


Landlord Signature

DATE: 11/09/12

PAGE #: 6 of 11

DRAWING #:  
**12-JF366r4**

# Exterior SE | Wall Display

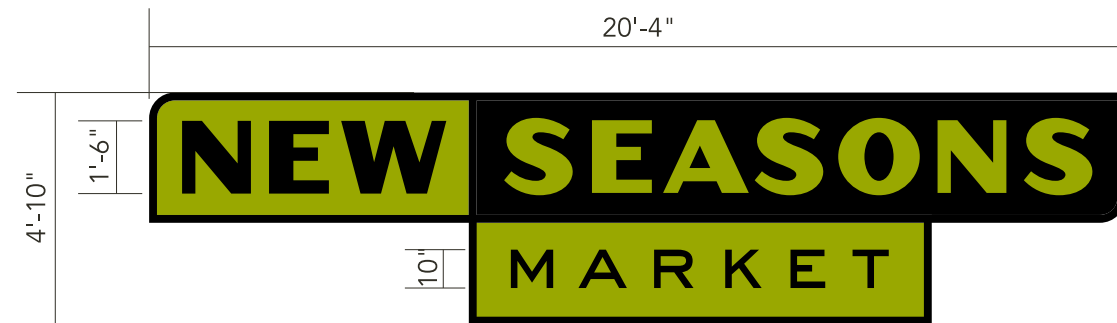

① WALL DISPLAY - 98.28 SF  
SCALE: 1/4" = 1'-0"



② SIDE VIEW  
SCALE: 1/4" = 1'-0"

## Wall Display

Illuminated  
Manufacture and install one (1) S/F Wall Display

## Cabinet

Construction: fabricated aluminum, 8" deep  
painted Pantone 583C Green and Satin Black

Copy: 5" deep pan-channel letters, black returns  
and trim-cap. .177 White acrylic faces with 3M  
Black perforated and digitally printed Pantone  
583C Green applied 1st surface, internally  
illuminated with white LEDs

## Installation

Wall Type: verify

Mounting: flush mount to wall with 3/8" fasteners

## Colors

■ Satin Black/3M  
Perforated

■ Pantone 583C  
Green



SOUTH ELEVATION - BUILDING #2  
Scale: 1/16" = 1'-0"

**SECURITY SIGNS**  
Quality Since 1925  
2424 SE Holgate Boulevard  
Portland, Oregon 97202  
503-232-4172 fax 503-230-1861  
www.securitysigns.com  
OR CCB# 122809 WA SECURS1020CF

INTERNATIONAL SIGN ASSOCIATION  
NORTHWEST SIGN COUNCIL

PROJECT MANAGER  
Dylan Martin  
DESIGNER  
J. Ford

### PROJECT NAME

**NEW SEASONS MARKET**  
Grant Park Village  
NE 33rd & Broadway  
Portland, Oregon

### PAGE DESCRIPTION

Wall Display

### REVISIONS

© Copyright 2012 Security Signs, Inc.  
All Rights Reserved  
Unauthorized use, reproduction, and/or  
display shall render the infringer liable  
for up to \$150,000 in Statutory Damages,  
plus attorneys fees and costs, for each  
infringement, under the U.S. Copyright  
Act (17 U.S.C. 412 & 504)

This sign is intended to be installed in  
accordance with the requirements of Article 600  
of the National Electrical Code and/or other  
applicable local codes. This includes proper  
grounding and bonding of the sign.

### APPROVALS

Client Signature


Landlord Signature

DATE: 11/09/12

PAGE #: 7 of 11

DRAWING #:  
12-JF366r4


# Exterior SF | Projecting Parking Display

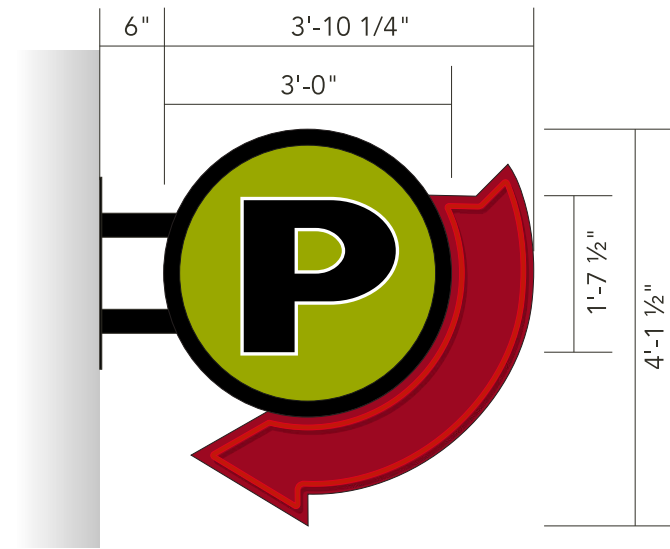

① PARKING SIGN - 15.9 SF  
SCALE: 1/2" = 1'-0"



② SIDE VIEW  
SCALE: 1/2" = 1'-0"

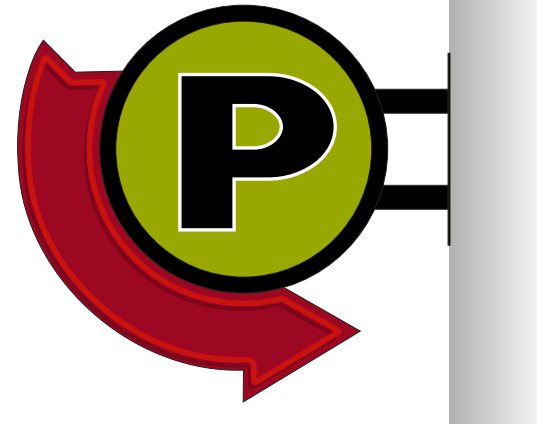

③ OPPOSITE SIDE  
SCALE: 1/2" = 1'-0"

## Projecting Parking Display

Illuminated  
Manufacture and install one (1) D/F Parking Projecting Display

### Cabinet

Construction: fabricated aluminum, 10" deep painted Satin Black

Faces: .090 routed aluminum painted Pantone 583C Green and Satin Black with 3/4" clear push-thru acrylic, 3M Black 230-22 PSV applied 1st surface and white diffuser 2nd surface

### Installation

Wall Type: verify

Mounting: plate mount w/appropriate fasteners

### Colors

■ Satin Black/3M 230-22

■ Pantone 583C Green



SOUTH ELEVATION - BUILDING #2

Scale: 1/16" = 1'-0"



PROJECT MANAGER  
Dylan Martin  
DESIGNER  
J. Ford

### PROJECT NAME

**NEW SEASONS MARKET**  
Grant Park Village  
NE 33rd & Broadway  
Portland, Oregon

### PAGE DESCRIPTION

Projecting Parking Display

### REVISIONS

◆ NA

© Copyright 2012 Security Signs, Inc. All Rights Reserved  
Unauthorized use, reproduction, and/or display shall render the infringer liable for up to \$150,000 in Statutory Damages, plus attorneys fees and costs, for each infringement, under the U.S. Copyright Act (17 U.S.C. 412 & 504)

This sign is intended to be installed in accordance with the requirements of Article 600 of the National Electrical Code and/or other applicable local codes. This includes proper grounding and bonding of the sign.

### APPROVALS

Client Signature

Landlord Signature


DATE: 11/09/12

PAGE #: 8 of 11

DRAWING #:  
12-JF366r4



# Exterior SG | Water Tank Graphics

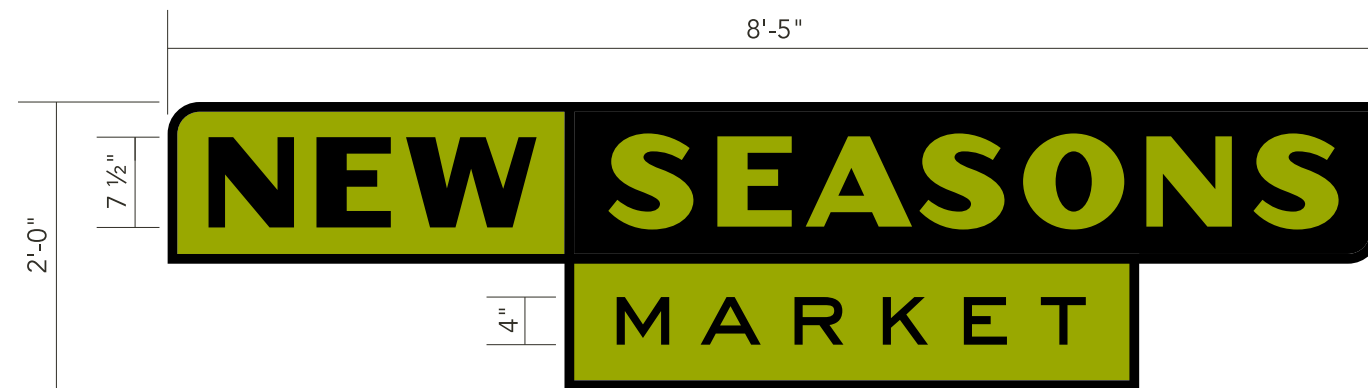

① WATER TANK GRAPHICS  
SCALE: 3/4" = 1'-0"

## Water Tank Graphics

Non-Illuminated  
Manufacture and install one (1) painted Water Tank graphics

Scope: painted graphics in Satin Black and Pantone 583C Green directly to water tank

## Colors

■ Satin Black

■ Pantone 583C Green



SOUTH ELEVATION - BUILDING #4 (PARTIAL)  
Scale: 1/16" = 1'-0"

**SECURITY SIGNS**  
Quality Since 1925  
2424 SE Holgate Boulevard  
Portland, Oregon 97202  
503-232-4172 fax 503-230-1861  
www.securitysigns.com  
OR CCB# 122809 WA SECURS1020CF

PROJECT MANAGER  
Dylan Martin  
DESIGNER  
J. Ford

### PROJECT NAME

**NEW SEASONS MARKET**  
Grant Park Village  
NE 33rd & Broadway  
Portland, Oregon

### PAGE DESCRIPTION

Projecting Parking Display

### REVISIONS

◆ NA

© Copyright 2012 Security Signs, Inc.  
All Rights Reserved  
Unauthorized use, reproduction, and/or display shall render the infringer liable for up to \$150,000 in Statutory Damages, plus attorneys fees and costs, for each infringement, under the U.S. Copyright Act (17 U.S.C. 412 & 504)

This sign is intended to be installed in accordance with the requirements of Article 600 of the National Electrical Code and/or other applicable local codes. This includes proper grounding and bonding of the sign.

### APPROVALS

Client Signature

Landlord Signature

DATE: 11/09/12

PAGE #: 9 of 11

DRAWING #:  
**12-JF366r4**




SIGN TYPE A & D (OPTION 1)



SIGN TYPE B & D (OPTION 2)



SIGN TYPE E

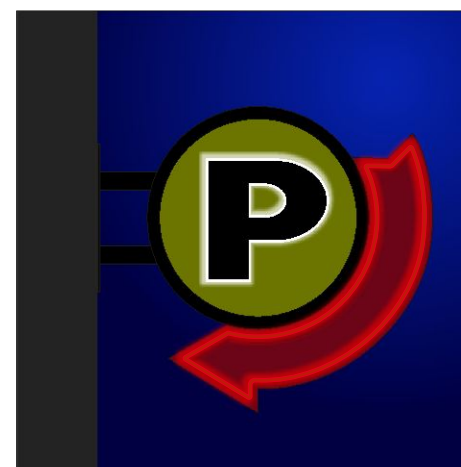

SIGN TYPE F

**SECURITY SIGNS**  
Quality Since 1925  
2424 SE Holgate Boulevard  
Portland, Oregon 97202  
503-232-4172 fax 503-230-1861  
www.securitysigns.com  
OR CCB# 122809 WA SECURS1020CF



PROJECT MANAGER  
Dylan Martin  
DESIGNER  
J. Ford

PROJECT NAME

**NEW SEASONS MARKET**  
Grant Park Village  
NE 33rd & Broadway  
Portland, Oregon

PAGE DESCRIPTION

Projecting Parking Display

REVISIONS

◆ NA

© Copyright 2012 Security Signs, Inc.  
All Rights Reserved  
Unauthorized use, reproduction, and/or display shall render the infringer liable for up to \$150,000 in Statutory Damages, plus attorneys fees and costs, for each infringement, under the U.S. Copyright Act (17 U.S.C. 412 & 504)

This sign is intended to be installed in accordance with the requirements of Article 600 of the National Electrical Code and/or other applicable local codes. This includes proper grounding and bonding of the sign.

APPROVALS

Client Signature

Landlord Signature

DATE: 11/09/12

PAGE #: 10 of 11


DRAWING #:  
12-JF366r4

# MASTER SITE PLAN



Scale: nts

# AREA MAP

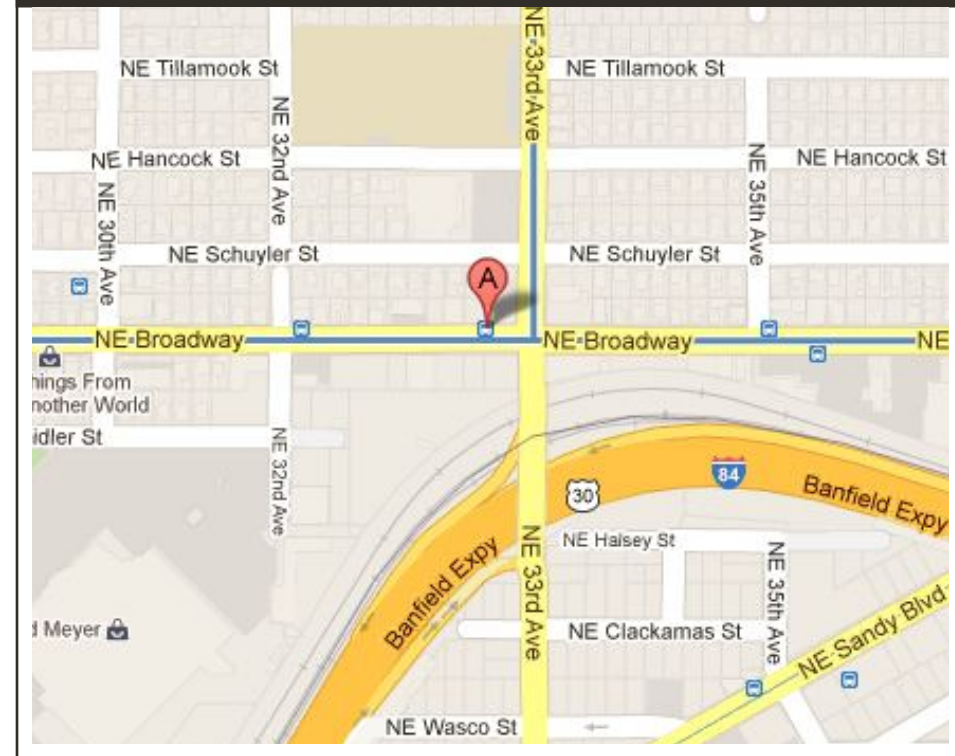

# SIGN TYPES

- A1** Projecting Tenant Identification
- A2** Projecting Tenant Identification
- B** Canopy Display
- C1** Canopy Display - Tag-Line
- C2** Canopy Display - Tag-Line
- D** Building 2 - Wall & Projecting Display
- E** Wall Display
- F** Projecting Parking Display
- G** Water Tank Graphics



2424 SE Holgate Boulevard  
Portland, Oregon 97202  
503-232-4172 fax 503-230-1861  
www.securitysigns.com  
OR CCB# 122809 WA SECURS1020CF



PROJECT MANAGER  
Dylan Martin  
DESIGNER  
J. Ford

PROJECT NAME  
**NEW SEASONS MARKET**  
Grant Park Village  
NE 33rd & Broadway  
Portland, Oregon

PAGE DESCRIPTION  
Site Plan

REVISIONS  
◆ NA

© Copyright 2012 Security Signs, Inc.  
All Rights Reserved  
Unauthorized use, reproduction, and/or display shall render the infringer liable for up to \$150,000 in Statutory Damages, plus attorneys fees and costs, for each infringement, under the U.S. Copyright Act (17 U.S.C. 412 & 504)

This sign is intended to be installed in accordance with the requirements of Article 600 of the National Electrical Code and/or other applicable local codes. This includes proper grounding and bonding of the sign.

APPROVALS  
Client Signature  
Landlord Signature

DATE: 11/09/12

PAGE #: 11 of 11

DRAWING #:  
12-JF366r4