




EXHIBIT 30


SOUTH PLAZA AERIAL VIEW

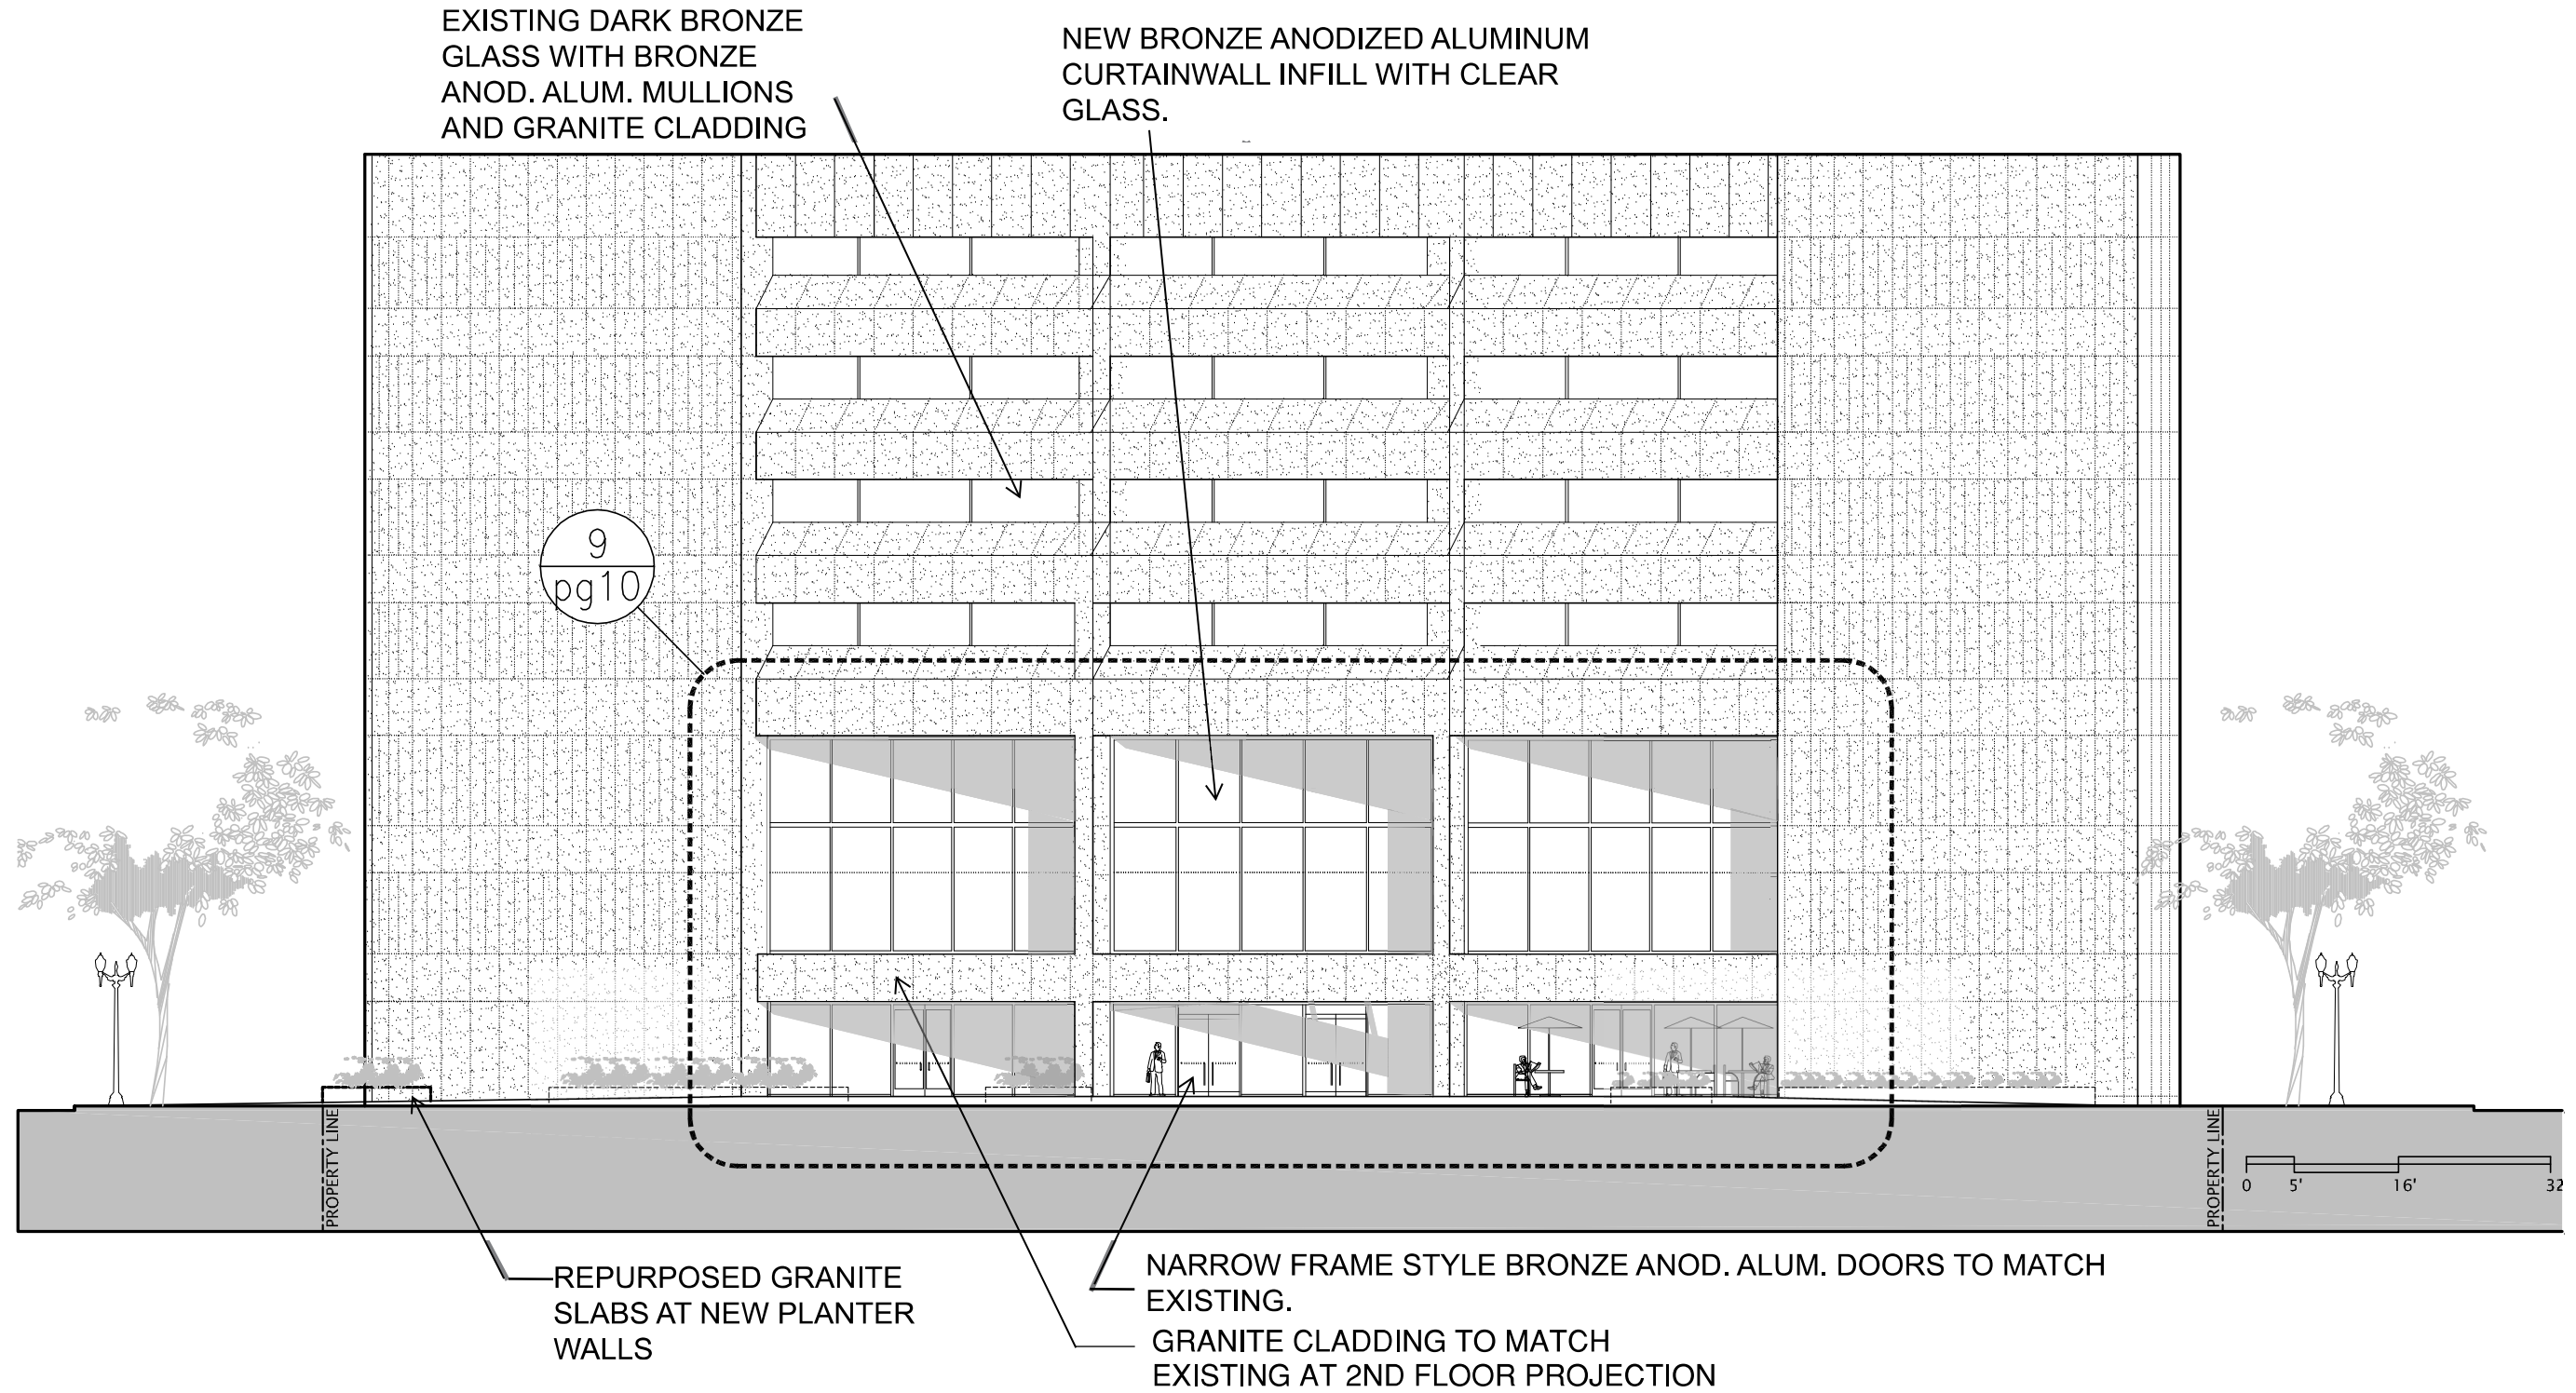


A. SOUTH ELEVATION



EXHIBIT 8

ELEVATIONS

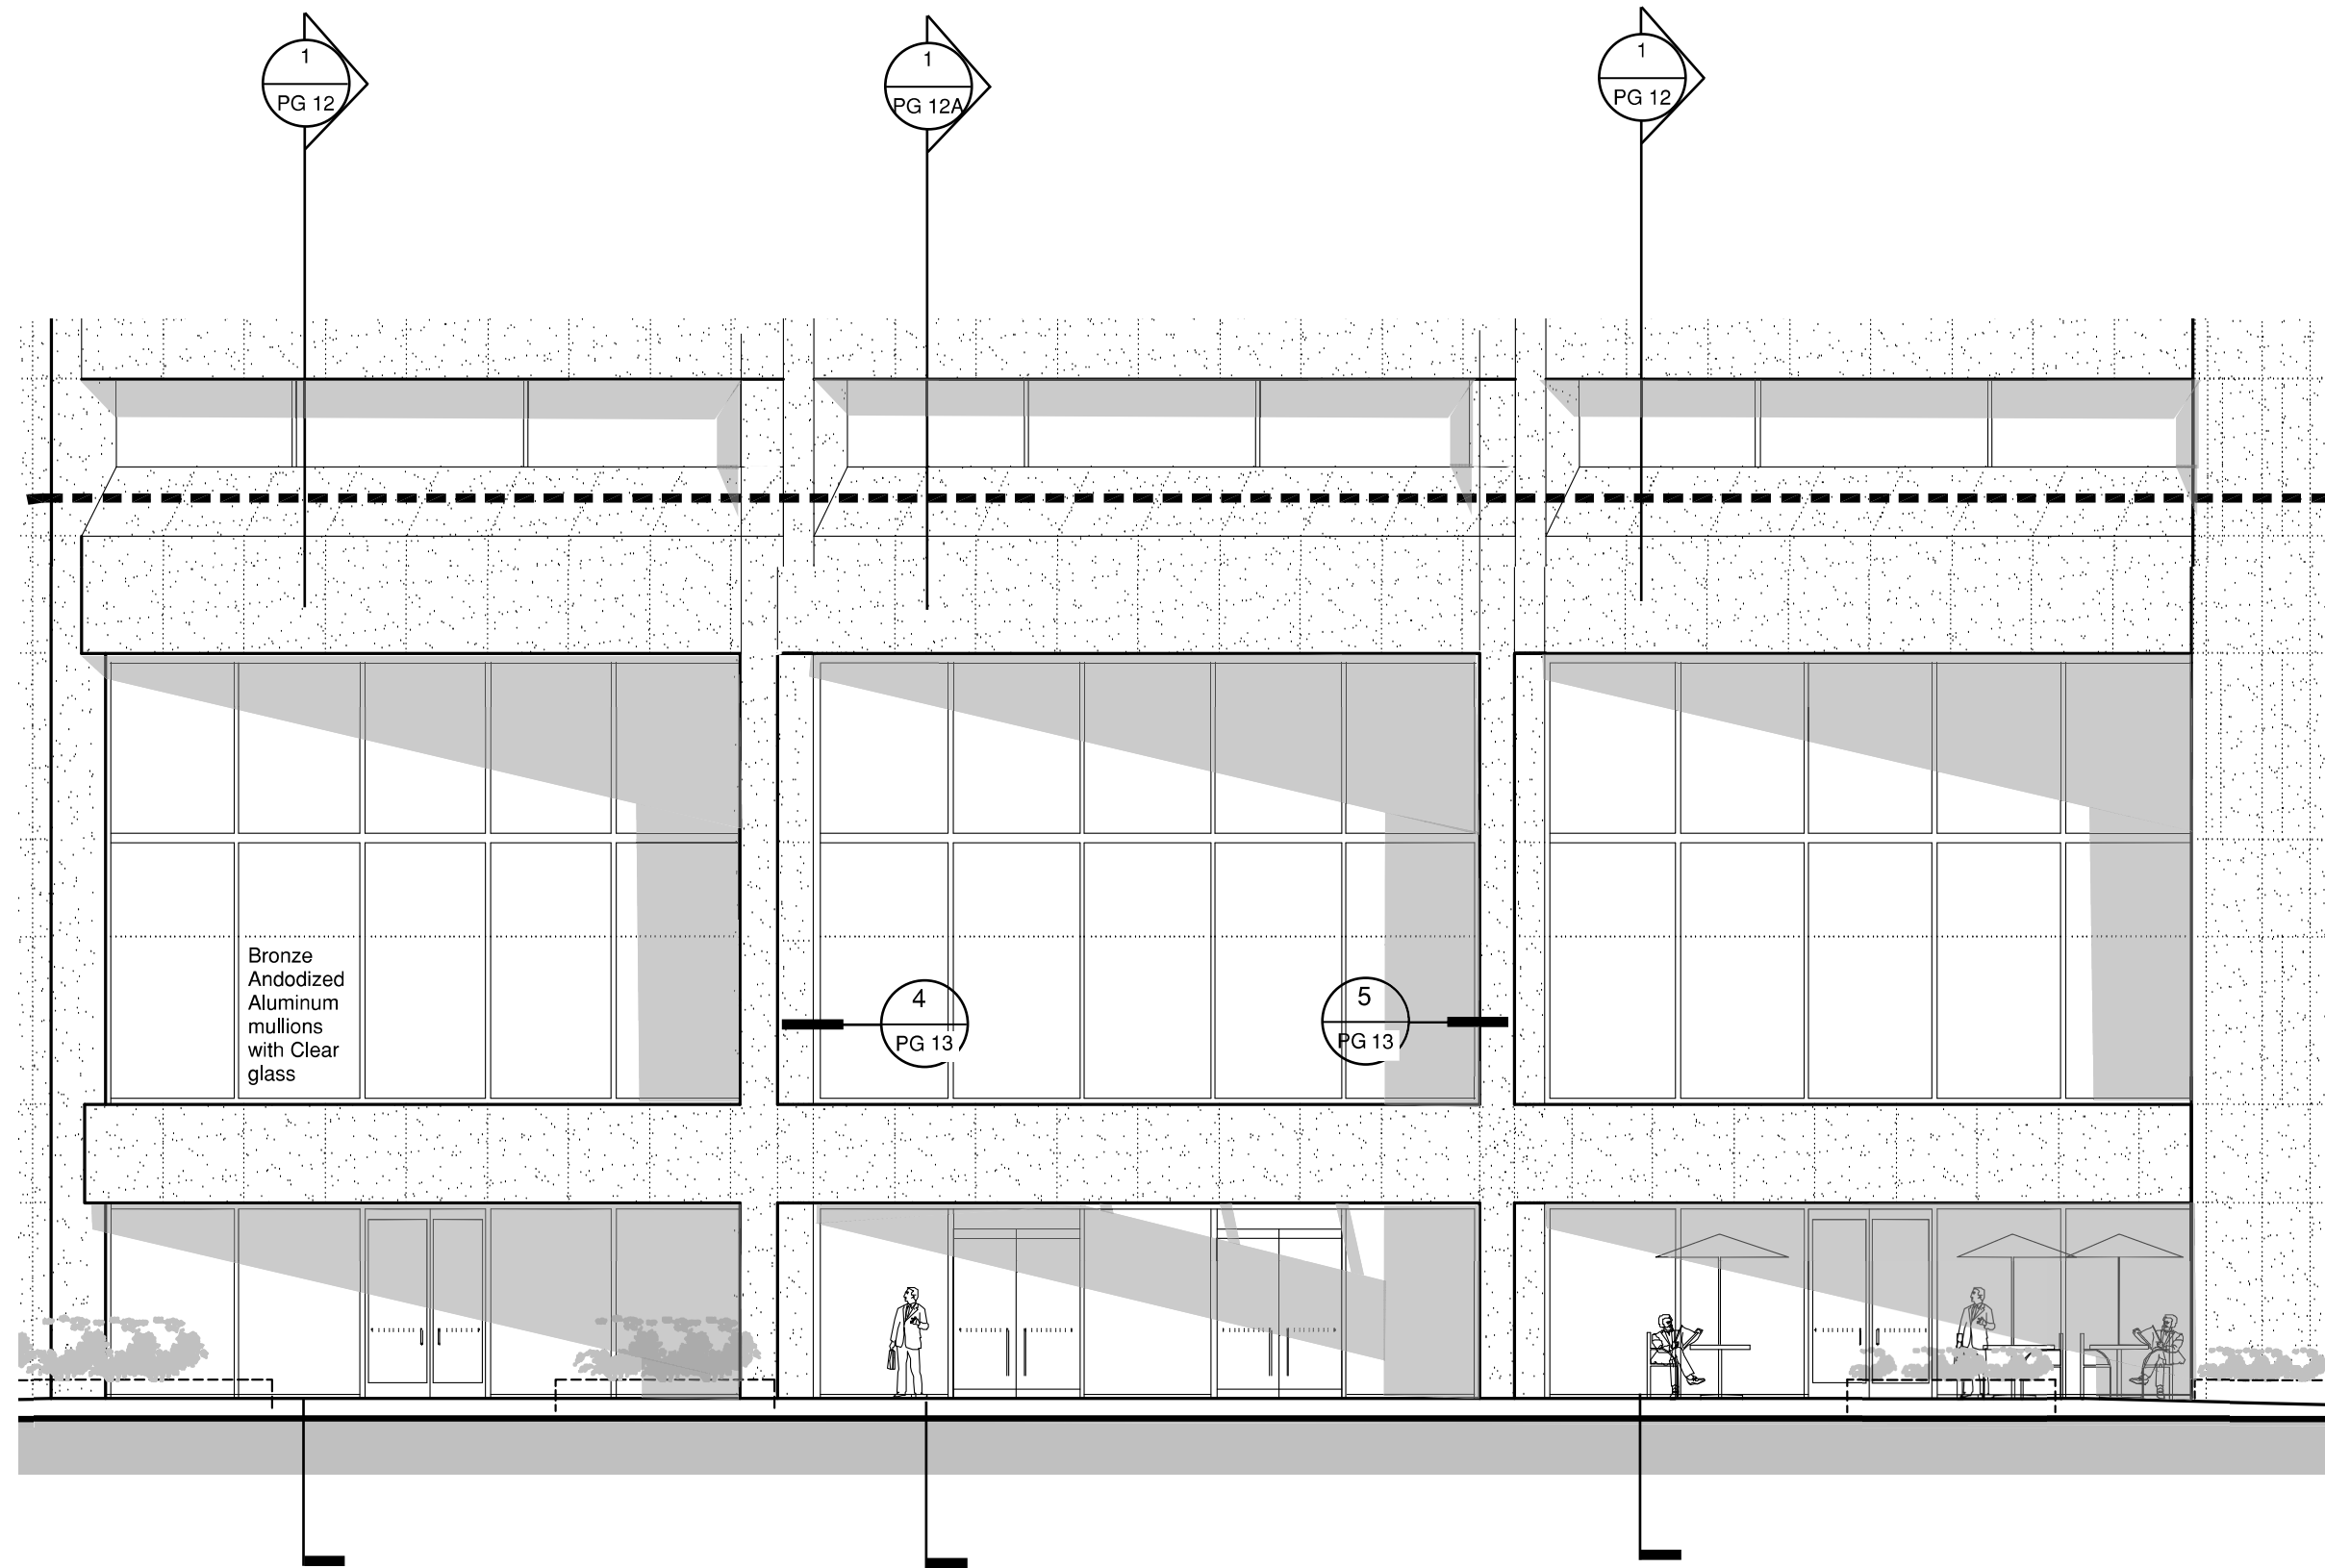


A. SOUTH PLAZA ENTRANCE - SOUTH ELEVATION

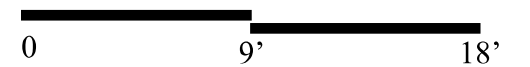


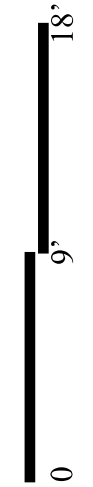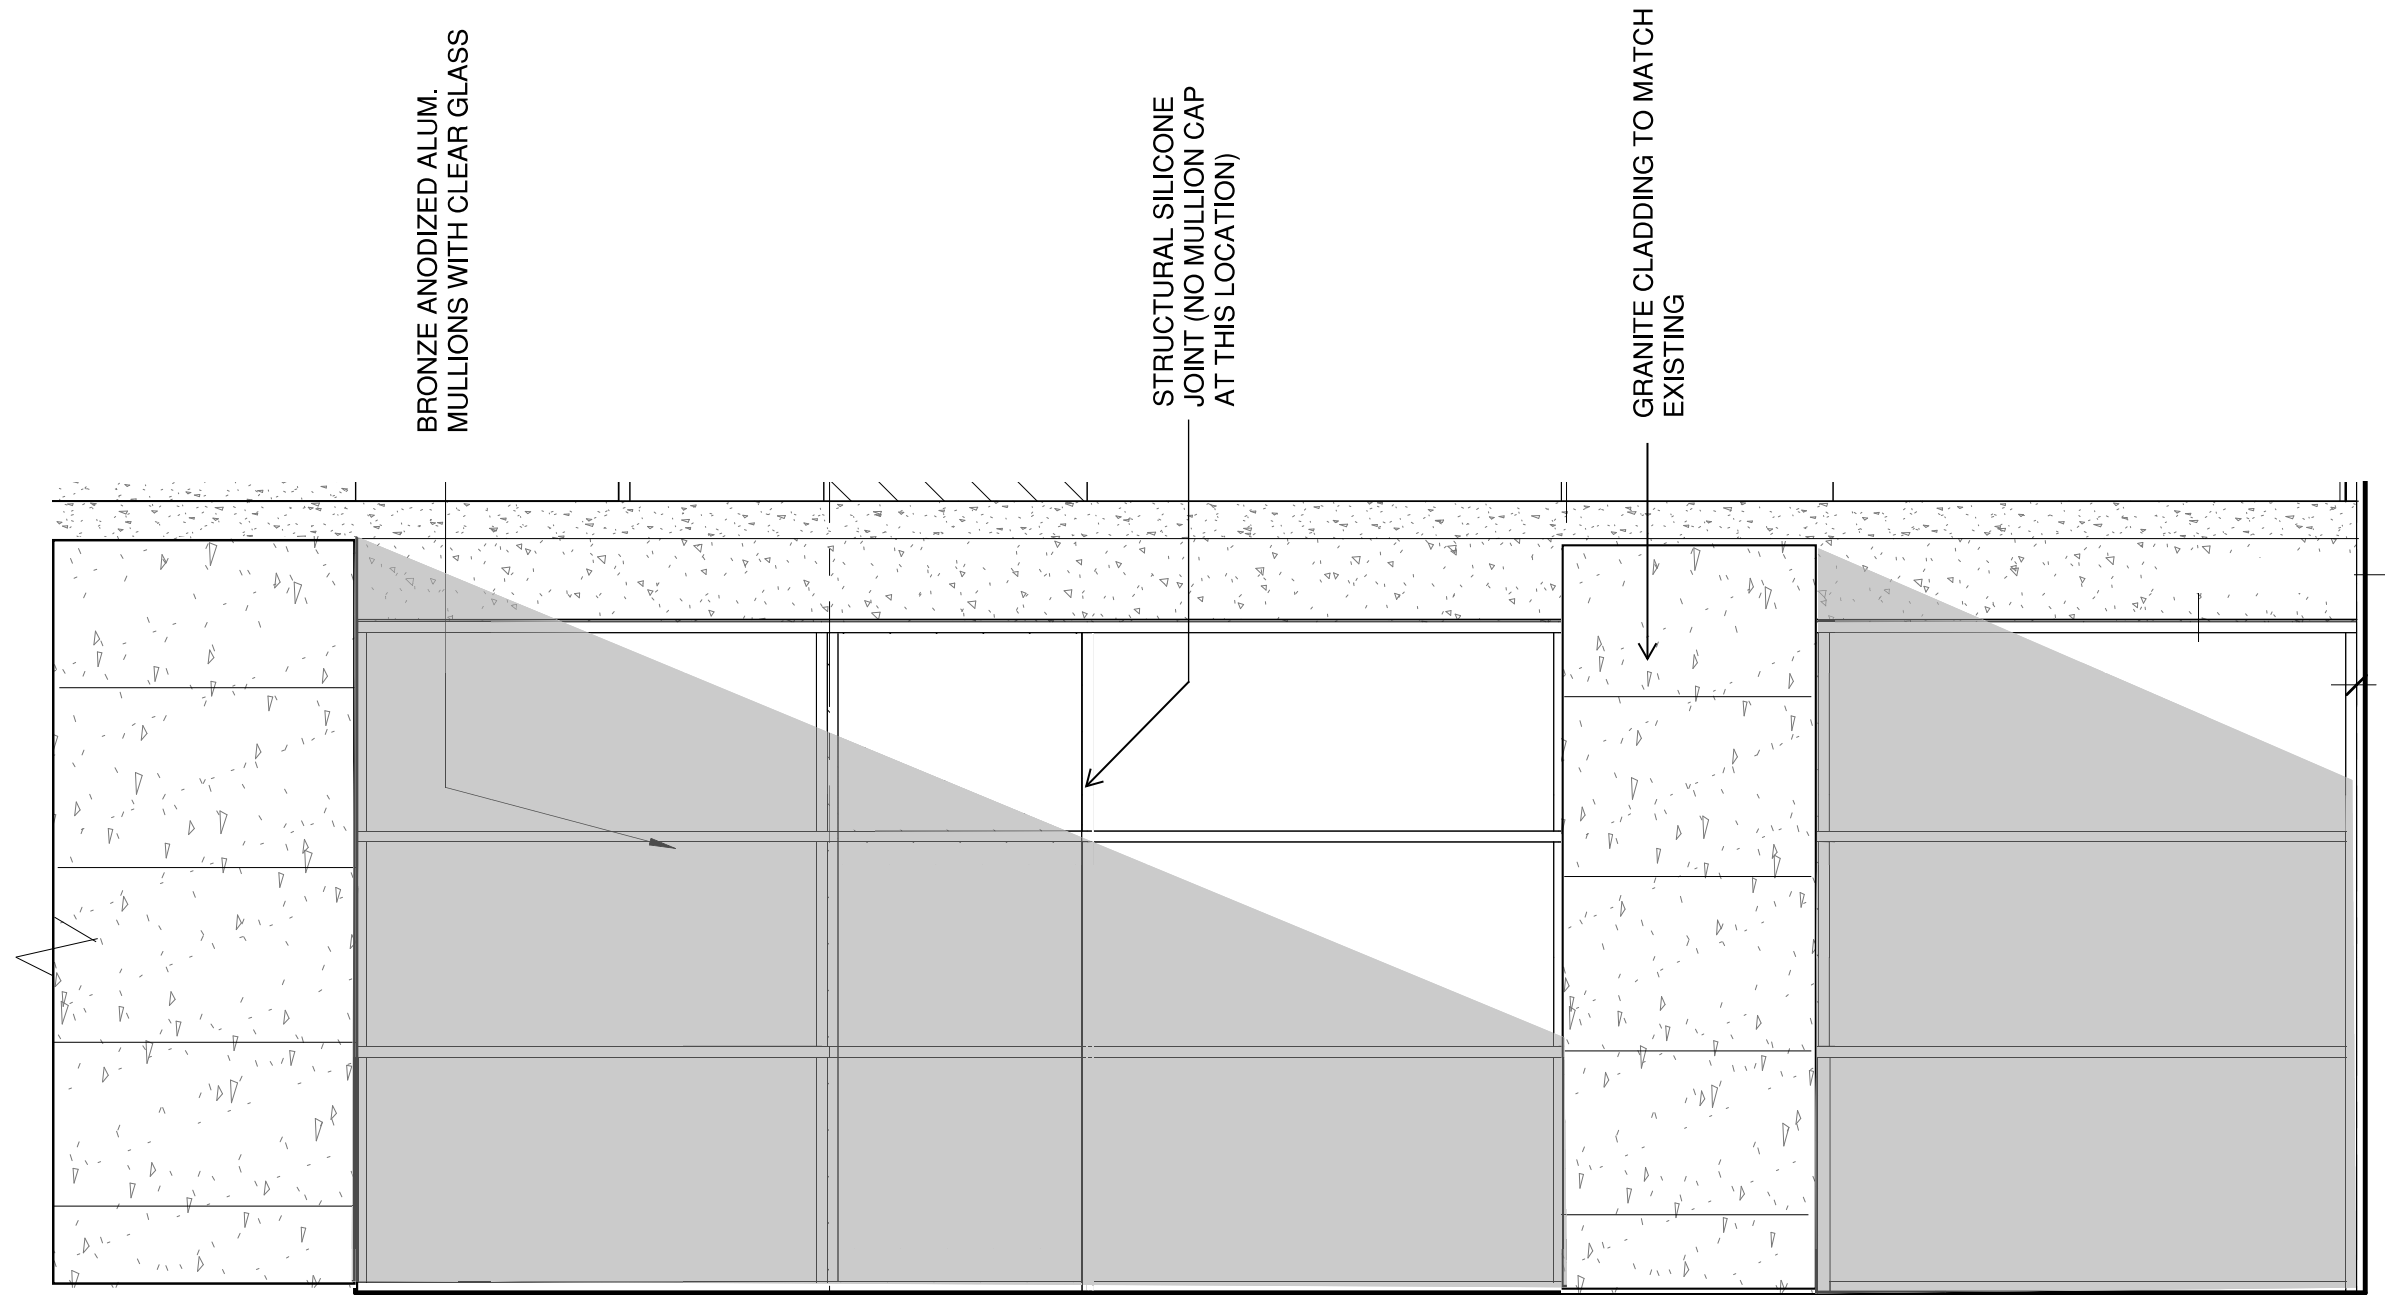

A. SOUTH PLAZA FACADE - WEST ELEVATION OF TYPICAL BAY
EXHIBIT 10

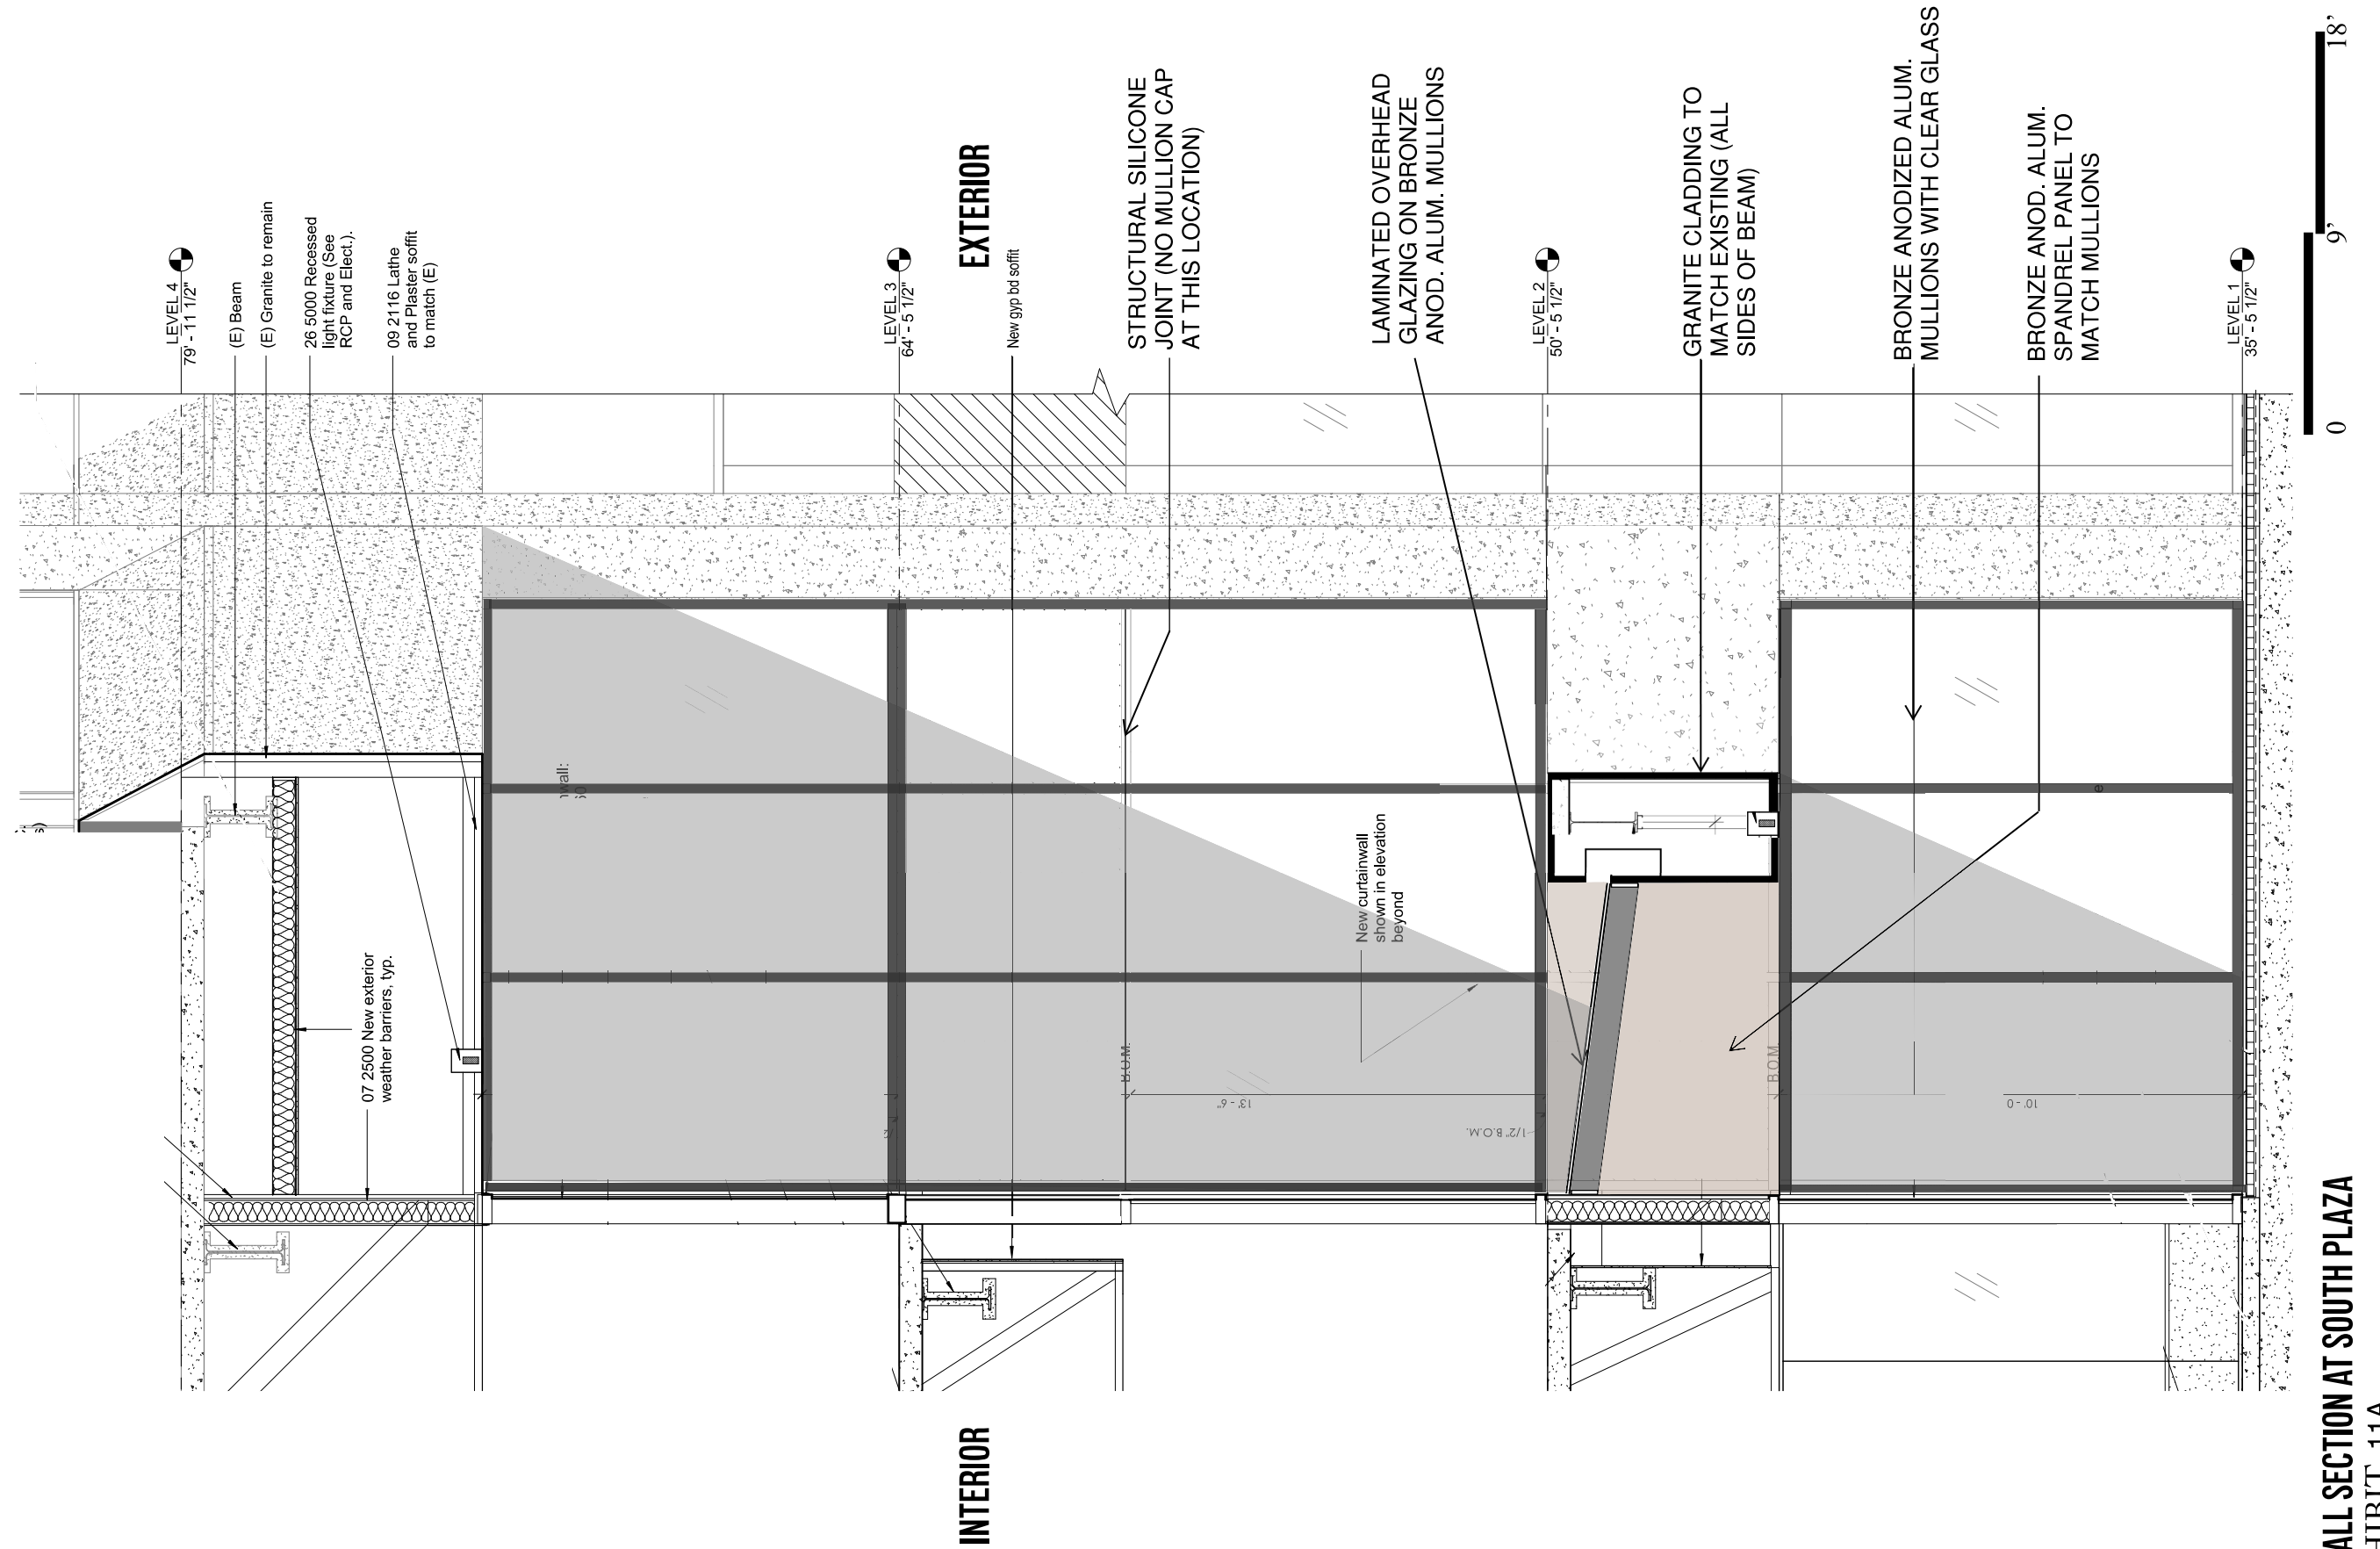


A. WALL SECTION AT SOUTH PLAZA
EXHIBIT 11A

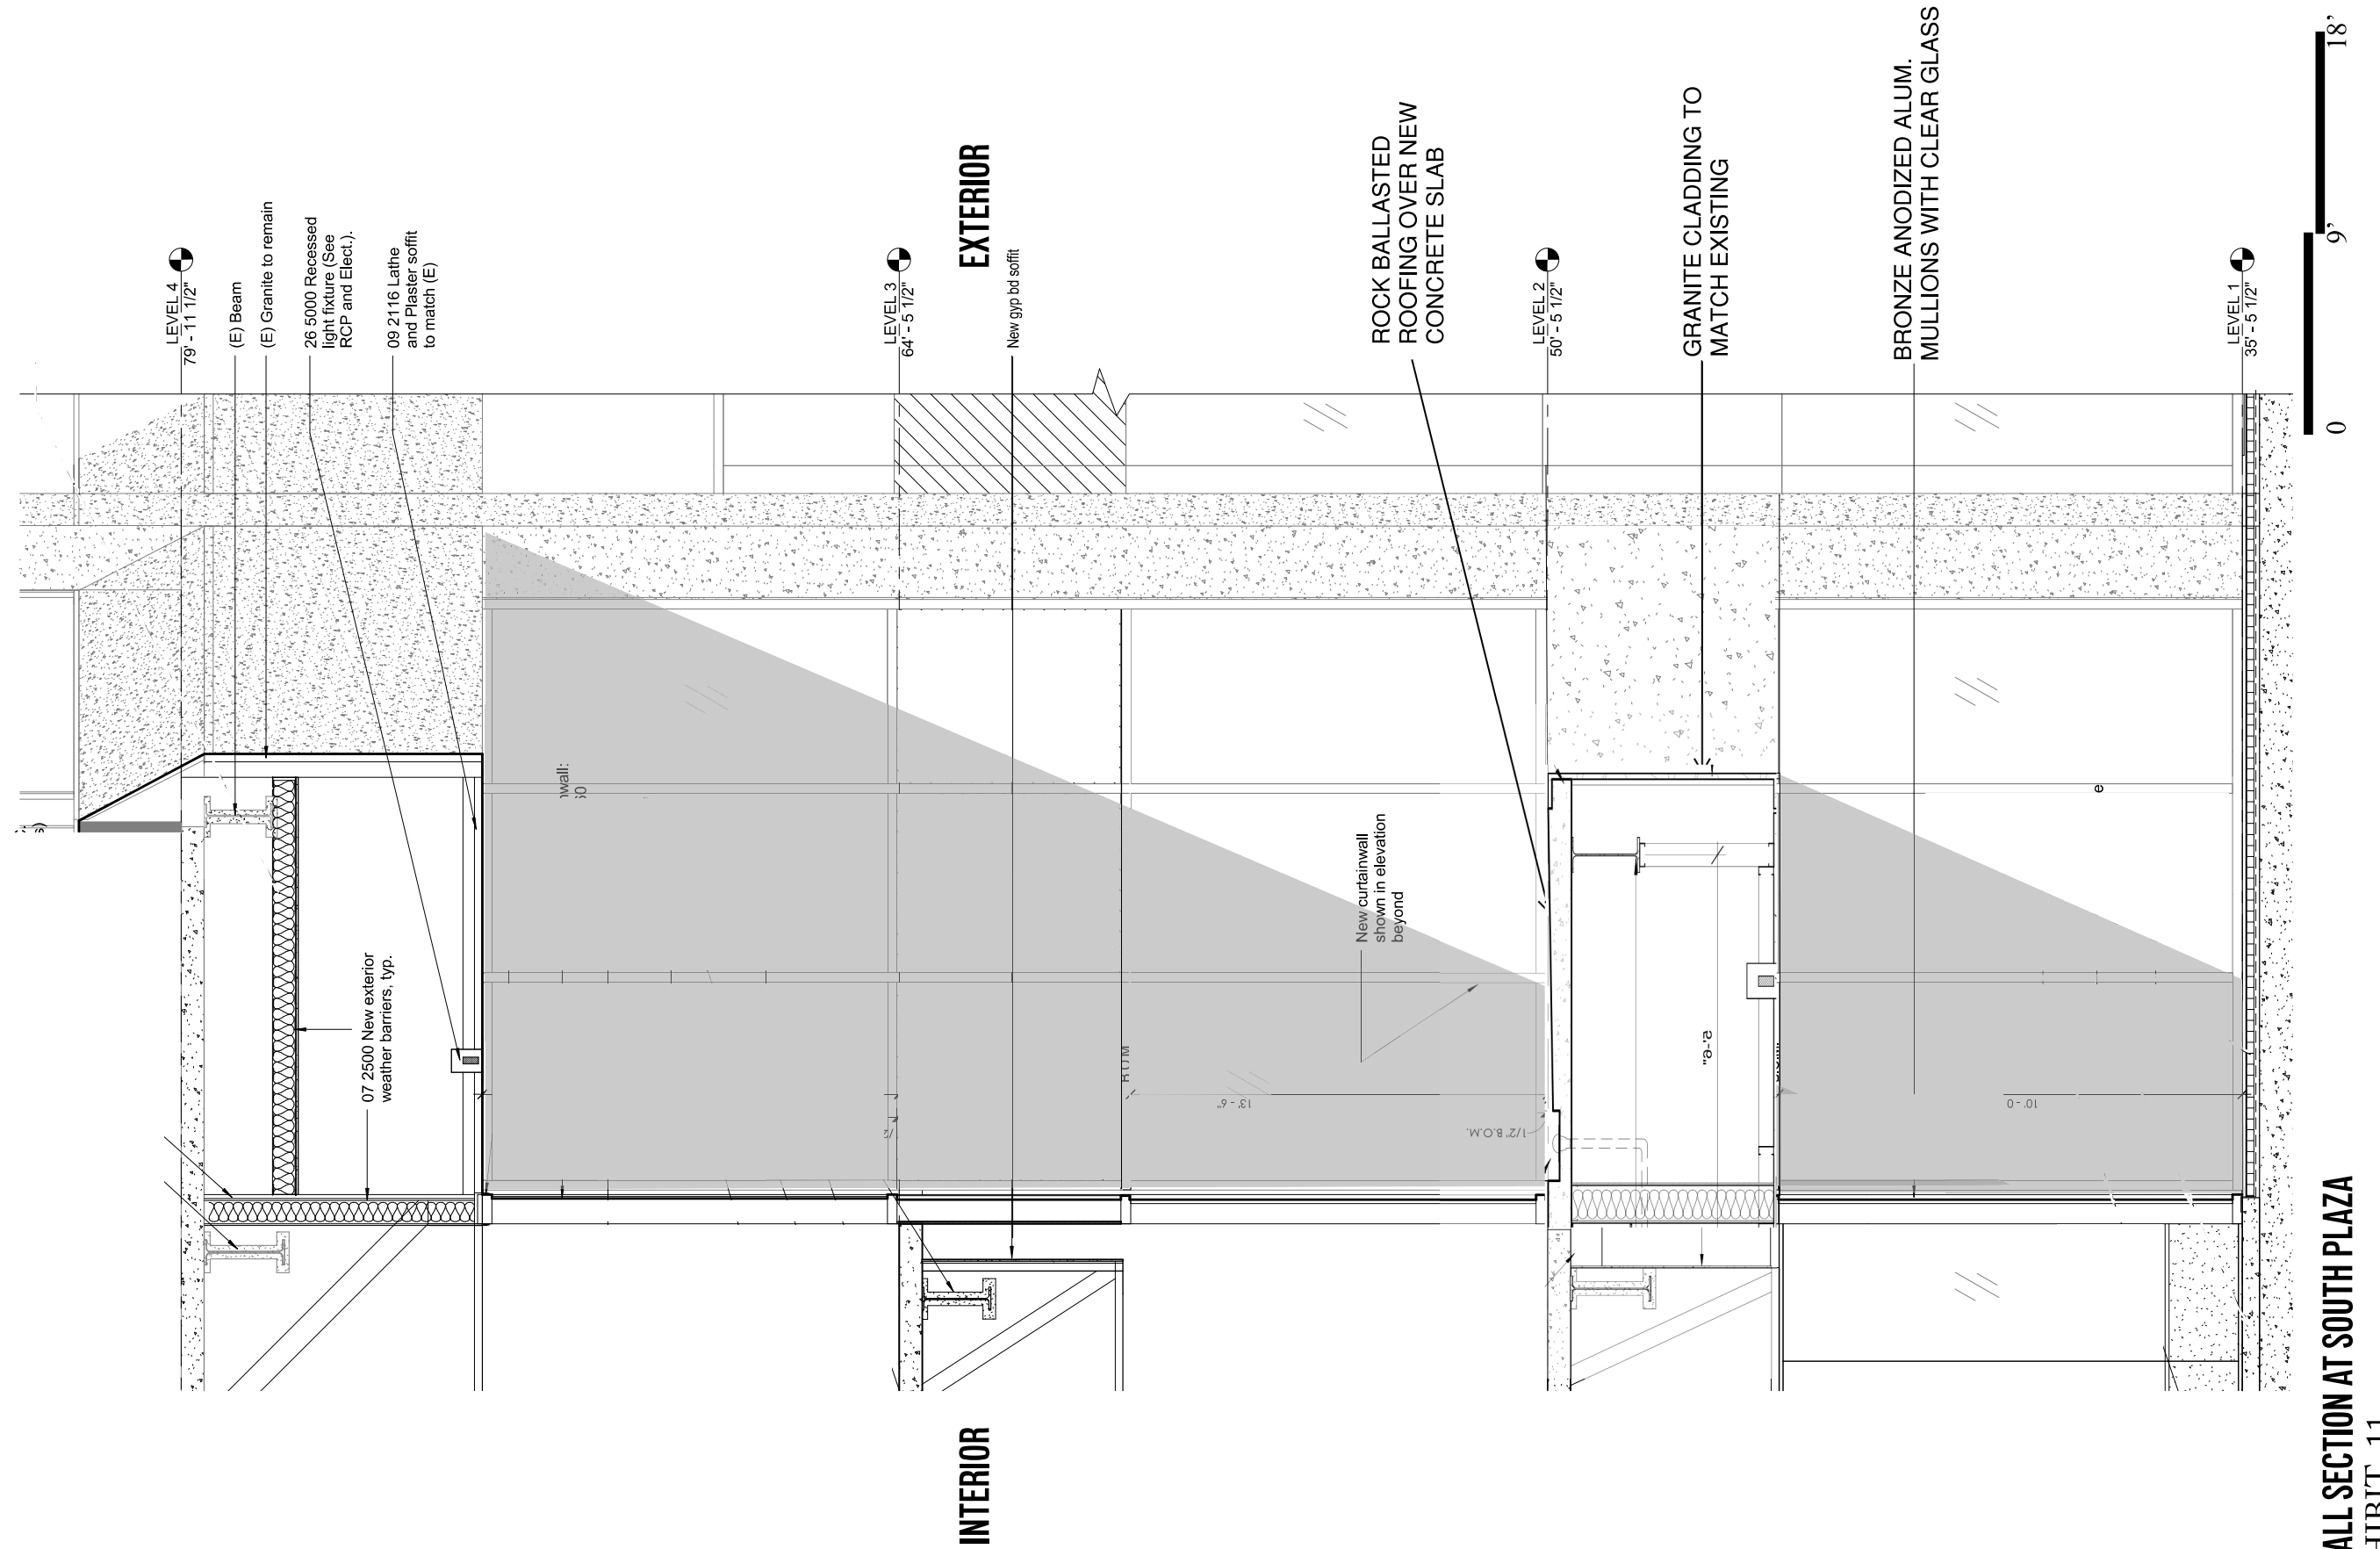


A. WALL SECTION AT SOUTH PLAZA
EXHIBIT 11

INTERIOR

EXTERIOR

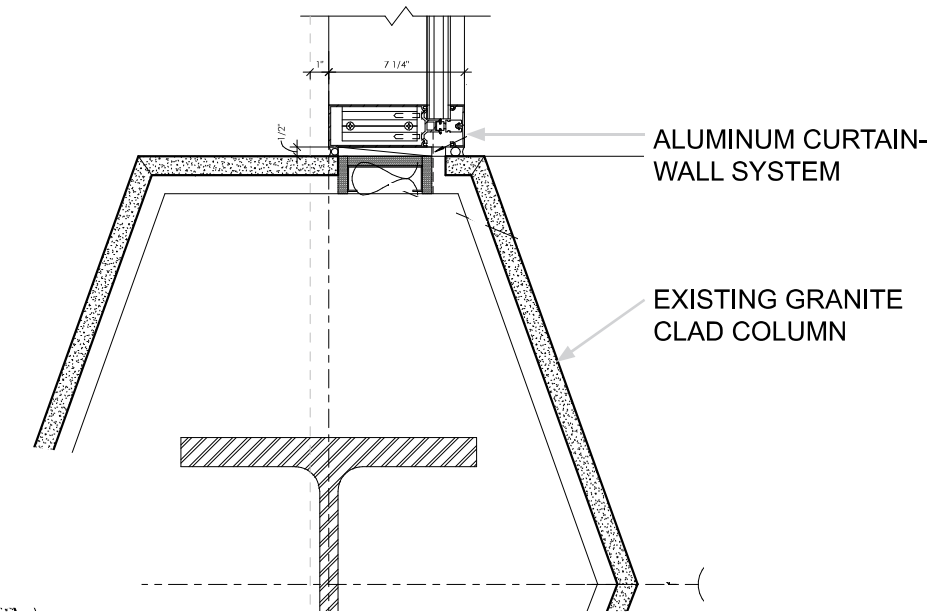


4. PLAN DETAIL AT SOUTH FACADE NEW CURTAINWALL AND EXISTING COLUMN

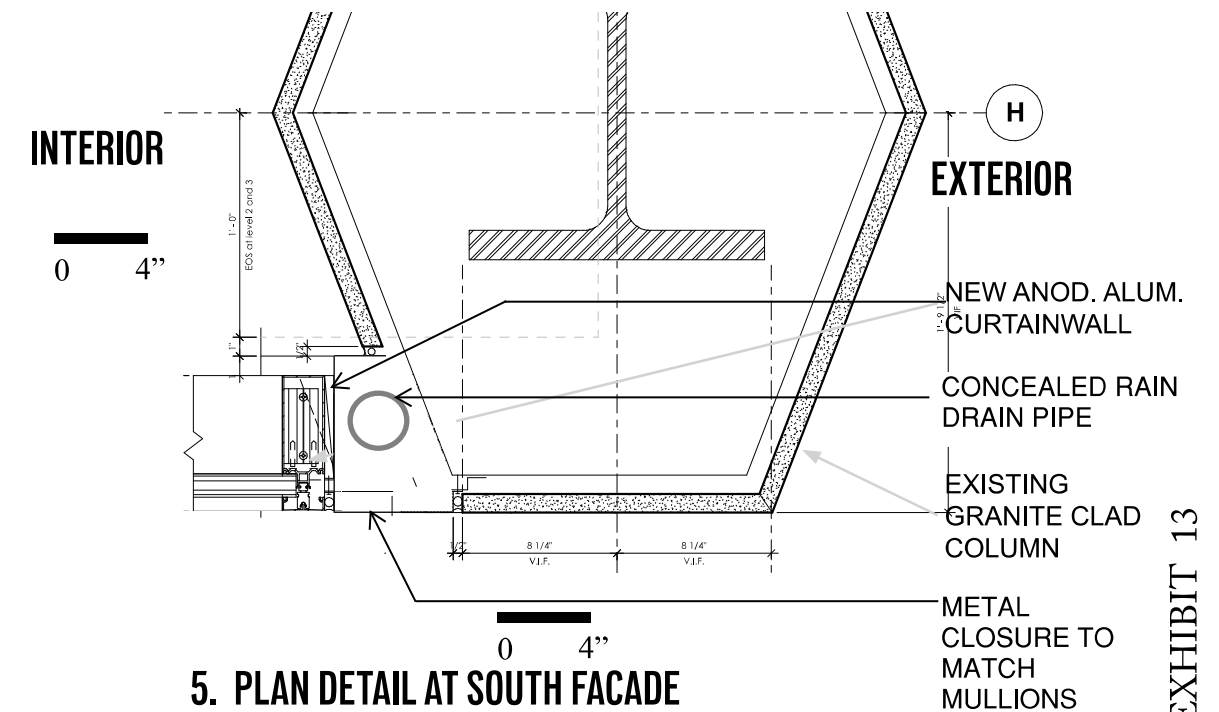

5. PLAN DETAIL AT SOUTH FACADE


EXHIBIT 13

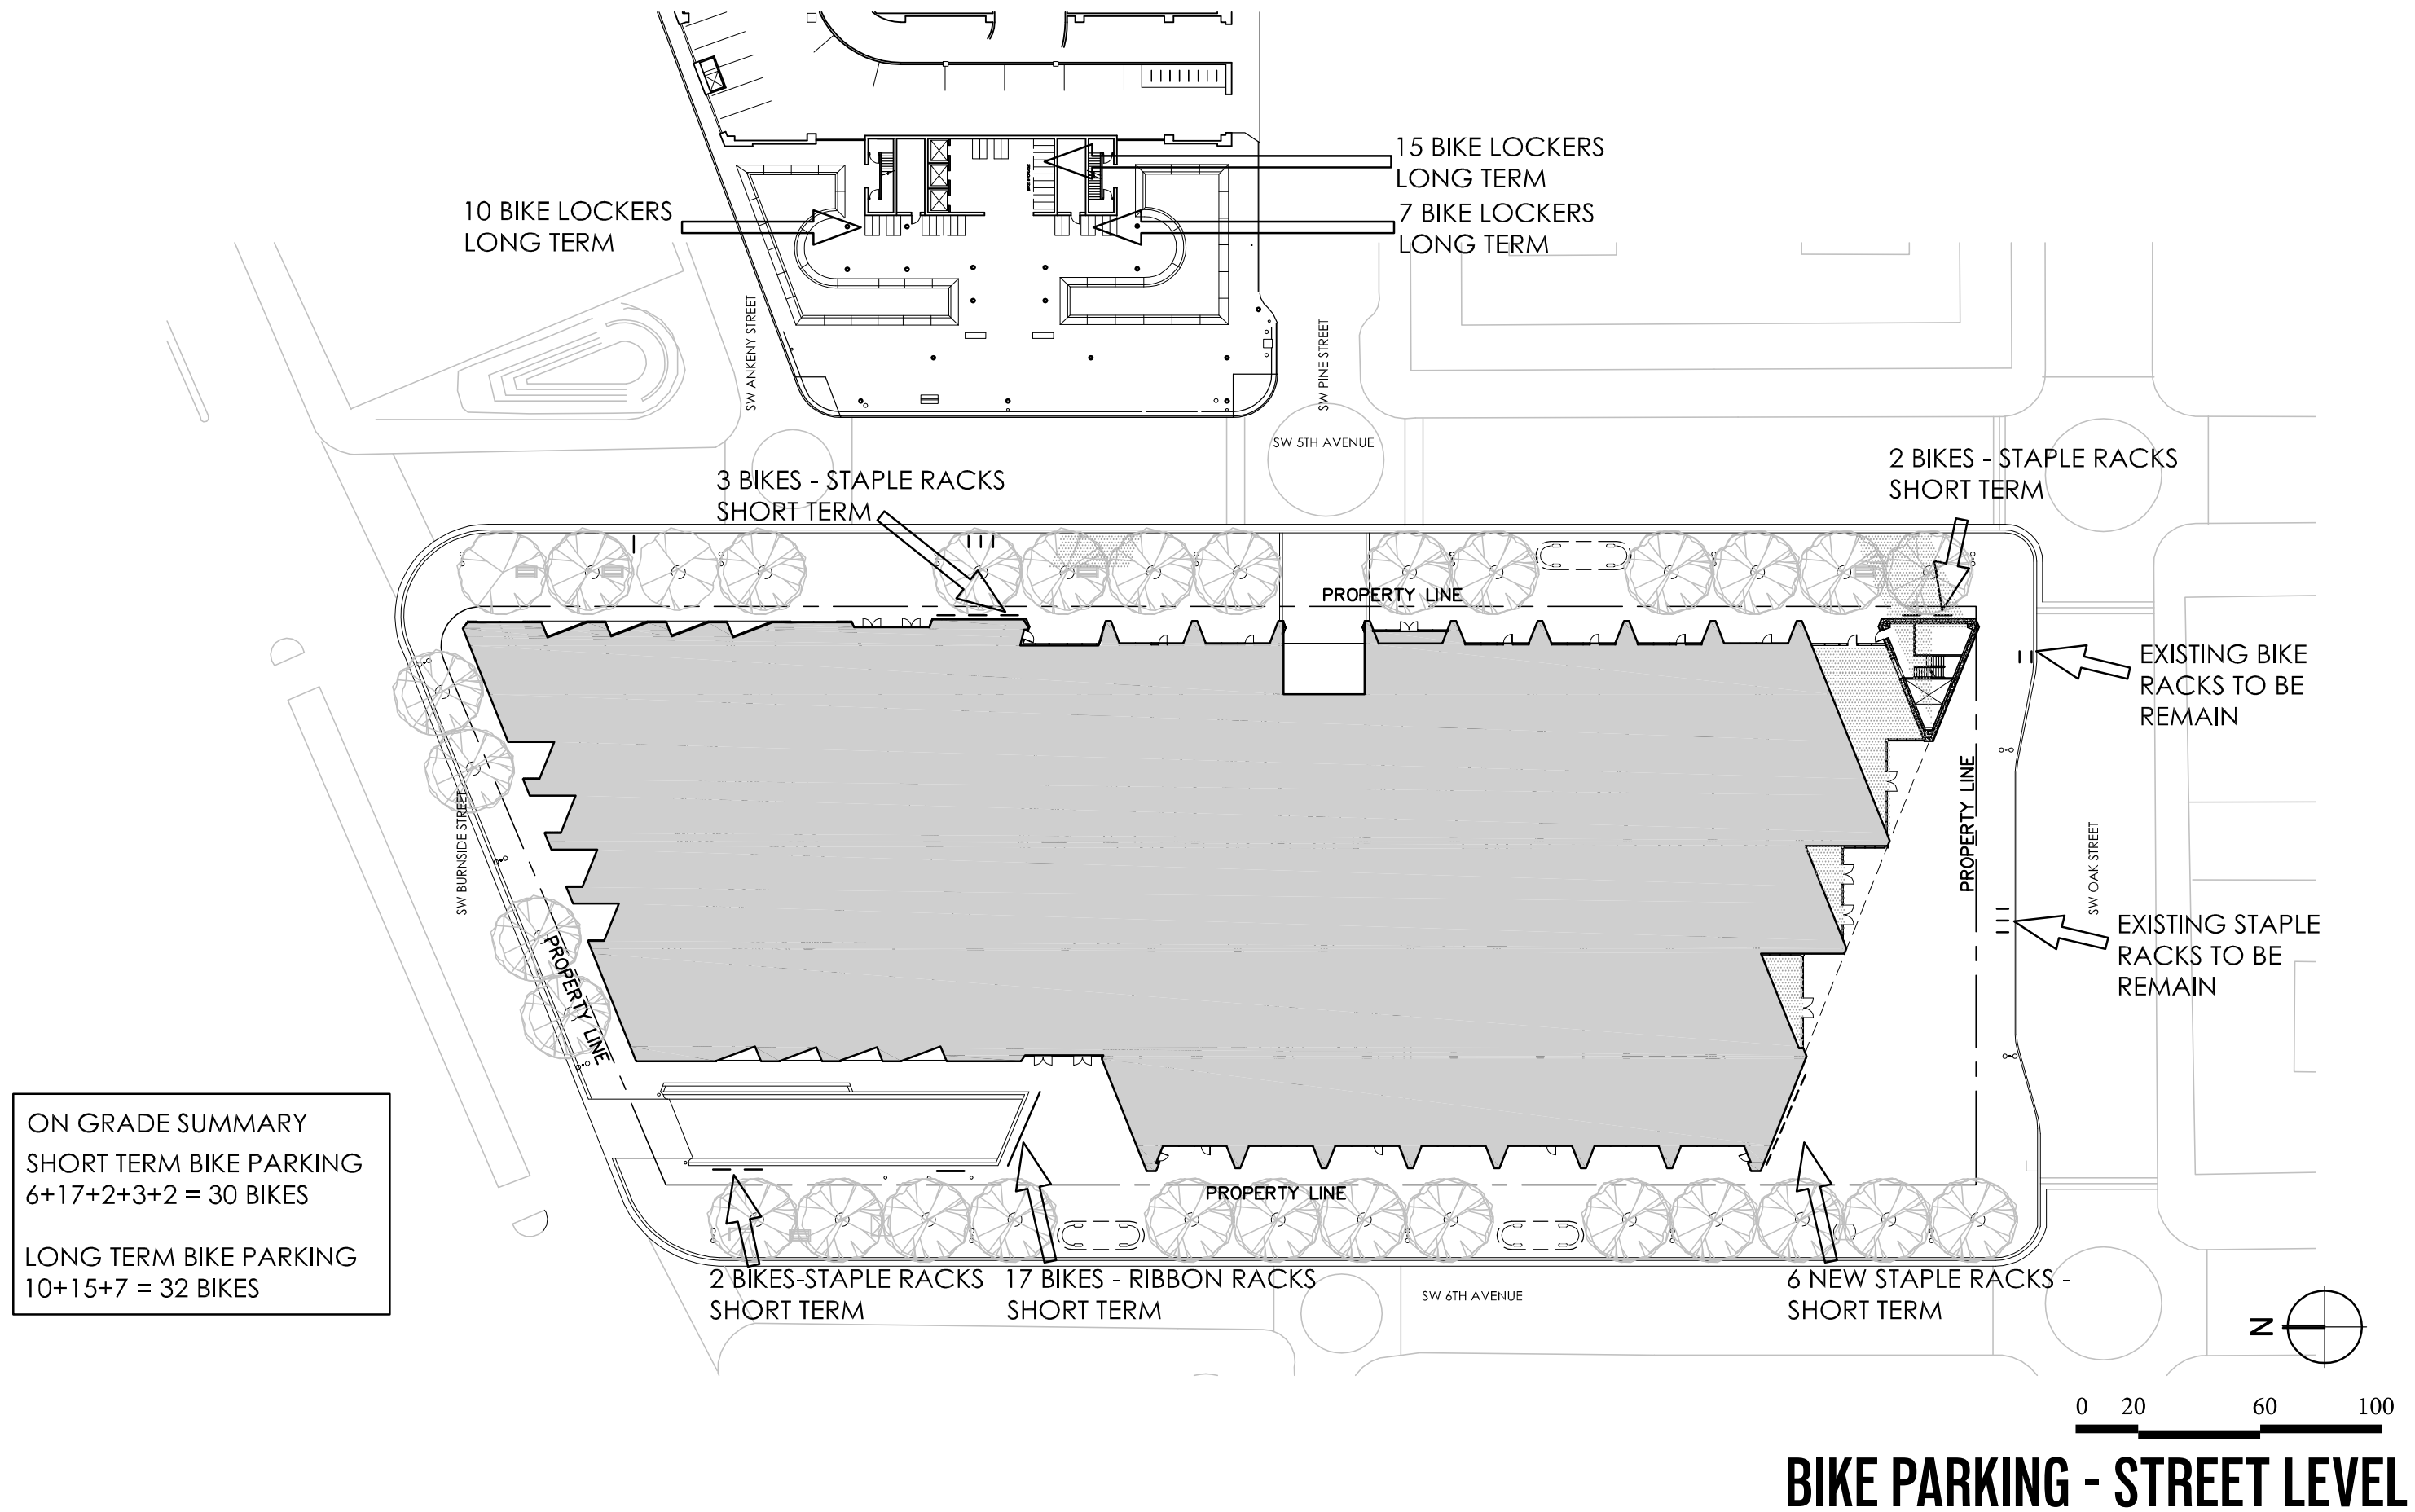

ON GRADE SUMMARY
 SHORT TERM BIKE PARKING
 $6+17+2+3+2 = 30$ BIKES
 LONG TERM BIKE PARKING
 $10+15+7 = 32$ BIKES

BIKE PARKING - STREET LEVEL

EXHIBIT 28 | 7

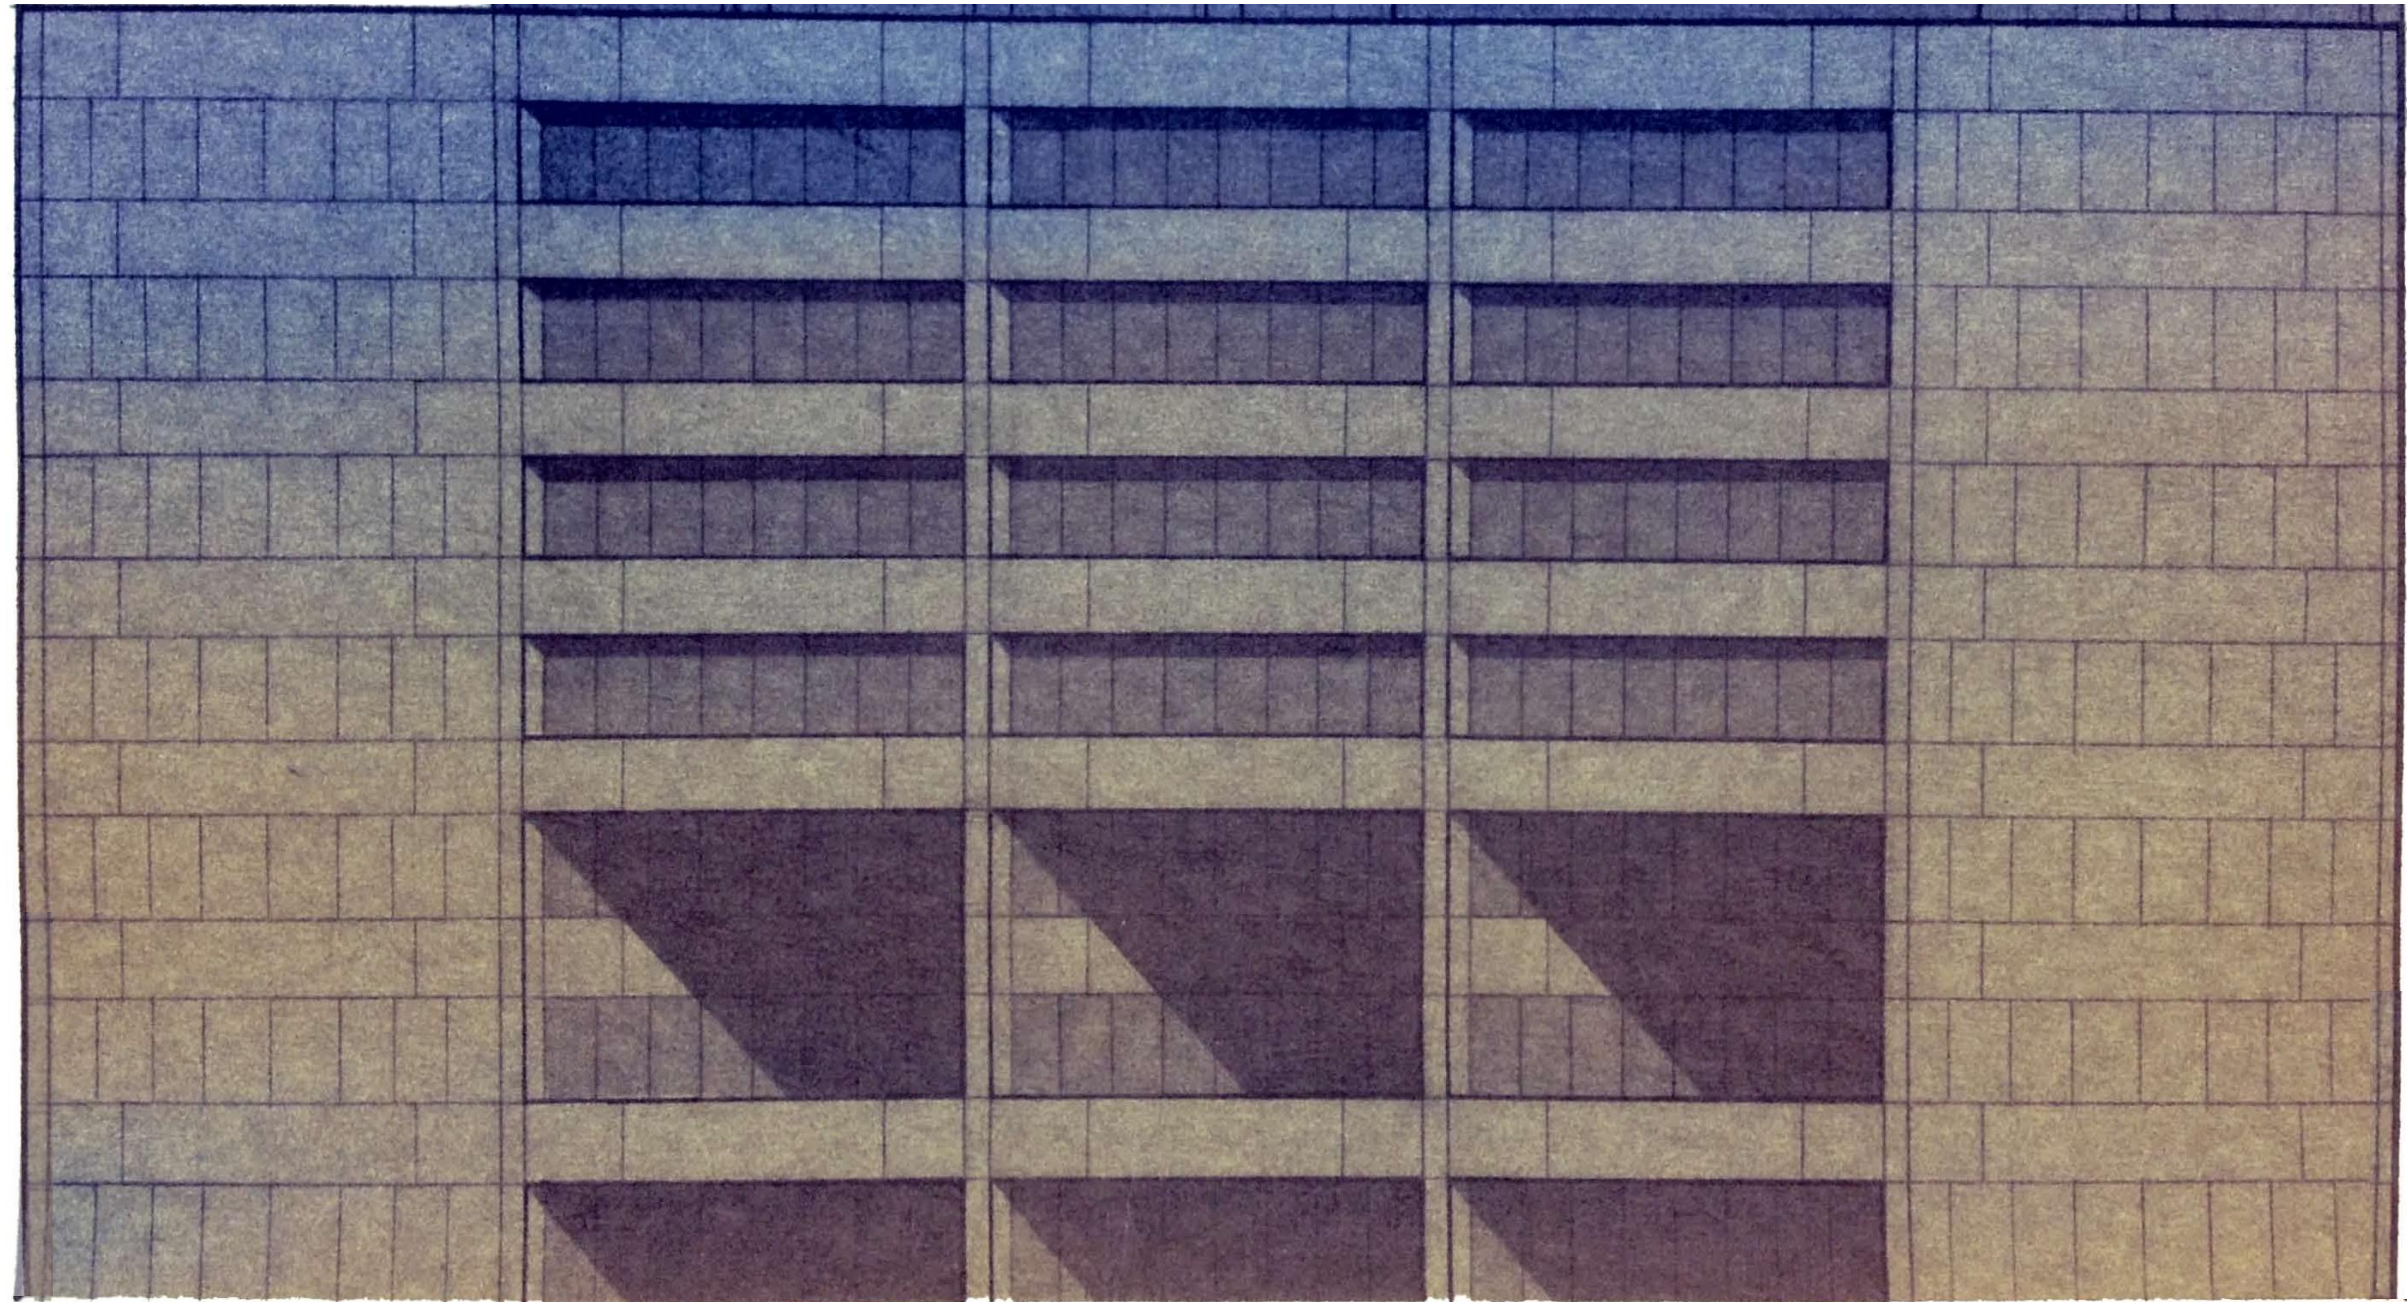

SOUTH ELEVATION DRAWING from PIETRO BELLUSCHI ARCHIVES at THE OREGON HISTORICAL SOCIETY
December 1971