

Emailed:SYLVIA CATE,L REES,K
BEAUMONT,YVONNE POELWIJK,D MORGAN,K
KRUEGER,DAWN KRANTZ,ROBERT
HALEY,CHAR SHARKEY,DAWN
UCHIYAMA,ELISABETH REESE
CADIGAN,BPS-GIS,MARI MOORE,HEARINGS
OFF CLERKS,TOM ~~ANDERSON~~-BPS

Armstrong


CHRISTE WHITE
RADLER WHITE & ALEXANDER
111 SW COLUMBIA ST #1100
PORTLAND OR 97201

YVONNE POELWIJK
BUREAU OF DEVELOPMENT
SERVICES
1900 SW 4TH AVE STE 5000
PORTLAND OR 97204

CASEY MURRY
CASTAWAY BRONZE LLC
1551 SW UPPER HALL ST
PORTLAND OR 97201

TEAM OREGONIAN
1320 SW BROADWAY
PORTLAND OR 97201

LU 13-182710 CP ZC
ORDER MAILED: 11/22/13

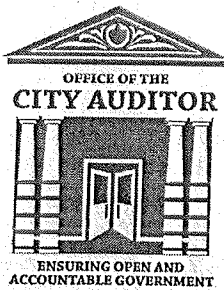

CITY OF PORTLAND

Office of City Auditor LaVonne Griffin-Valade

1221 S.W. 4th Avenue, Room 130, Portland, Oregon 97204

phone: (503) 823-4086

web: www.portlandonline.com/auditor/

Email: Karla.Moore-Love@portlandoregon.gov

Phone: (503) 823-4086 Fax: (503) 823-4571



November 22, 2013

NOTICE OF DECISION

RE CASE FILE: LU 13- 182710 CP ZC

Consider the proposal of Casey Murry, Castaway Bronze LLC and the recommendation from the Hearings Officer for approval to change the Comprehensive Plan Map designation from Industrial Sanctuary and the Zoning Map designation from IG1 General Industrial 1 to Central Employment and EXd, Central Employment with design overlay for the property located at 1900 NW 18th Ave (Hearing: LU 13-182710 CP ZC)

To Whom It May Concern:

On November 21, 2013, at approximately 2:00 p.m., at a regularly scheduled meeting in Council Chambers, the Council voted 4-0 and passed Ordinance No.186345.

City Council's decision is the final review process available through the City. You may appeal this decision to the Oregon Land Use Board of Appeals (LUBA) by filing a Notice of Intent to Appeal with the Board within 21 days of the date of decision, as specified in the Oregon Revised Statute (ORS) 197.830. Among other things, ORS 197.830 requires that a petitioner at LUBA must have appeared orally or in writing during the City's proceedings on this land review. The Board's address is: DSL Building, 775 Summer Street NE, Suite 330, Salem, OR 97301-1283. You may call the Land Use Board of Appeals at 1-503-373-1265 or visit LUBA's website (www.oregon.gov/LUBA) for further information on filing an appeal.

Yours sincerely,

LaVonne Griffin-Valade
Auditor of the City of Portland

By:

Karla Moore-Love, Council Clerk

Enc.



CITY OF PORTLAND

Office of City Auditor LaVonne Griffin-Valade

1221 S.W. 4th Avenue, Room 130, Portland, Oregon 97204

phone: (503) 823-4086

web: www.portlandonline.com/auditor/

Email: Karla.Moore-Love@portlandoregon.gov

Phone: (503) 823-4086 Fax: (503) 823-4571



November 22, 2013

Christe White
Radler White Parks & Alexander LLP
111 SW Columbia Street, Suite 1100
Portland, OR 97201

RE CASE FILE: LU 13-182710 CP ZC

Consider the proposal of Casey Murry, Castaway Bronze LLC and the recommendation from the Hearings Officer for approval to change the Comprehensive Plan Map designation from Industrial Sanctuary and the Zoning Map designation from IG1 General Industrial 1 to Central Employment and EXd, Central Employment with design overlay for the property located at 1900 NW 18th Ave (Hearing; LU 13-182710 CP ZC)

Dear Applicant:

On November 21, 2013, at approximately 2:00 p.m., at a regularly scheduled meeting in Council Chambers, the Council voted 4-0 and passed Ordinance No.186345.

This Ordinance must to be recorded with the Multnomah County Recorder within 10 days of receipt of this letter. Please send a check to this office for \$46.00 payable to the Multnomah County Recorder, indicating the file number on your check.

Yours sincerely,


LaVonne Griffin-Valade
Auditor of the City of Portland

By:

Karla Moore-Love, Council Clerk

Enc.

cc: Casey Murry, Castaway Bronze LLC

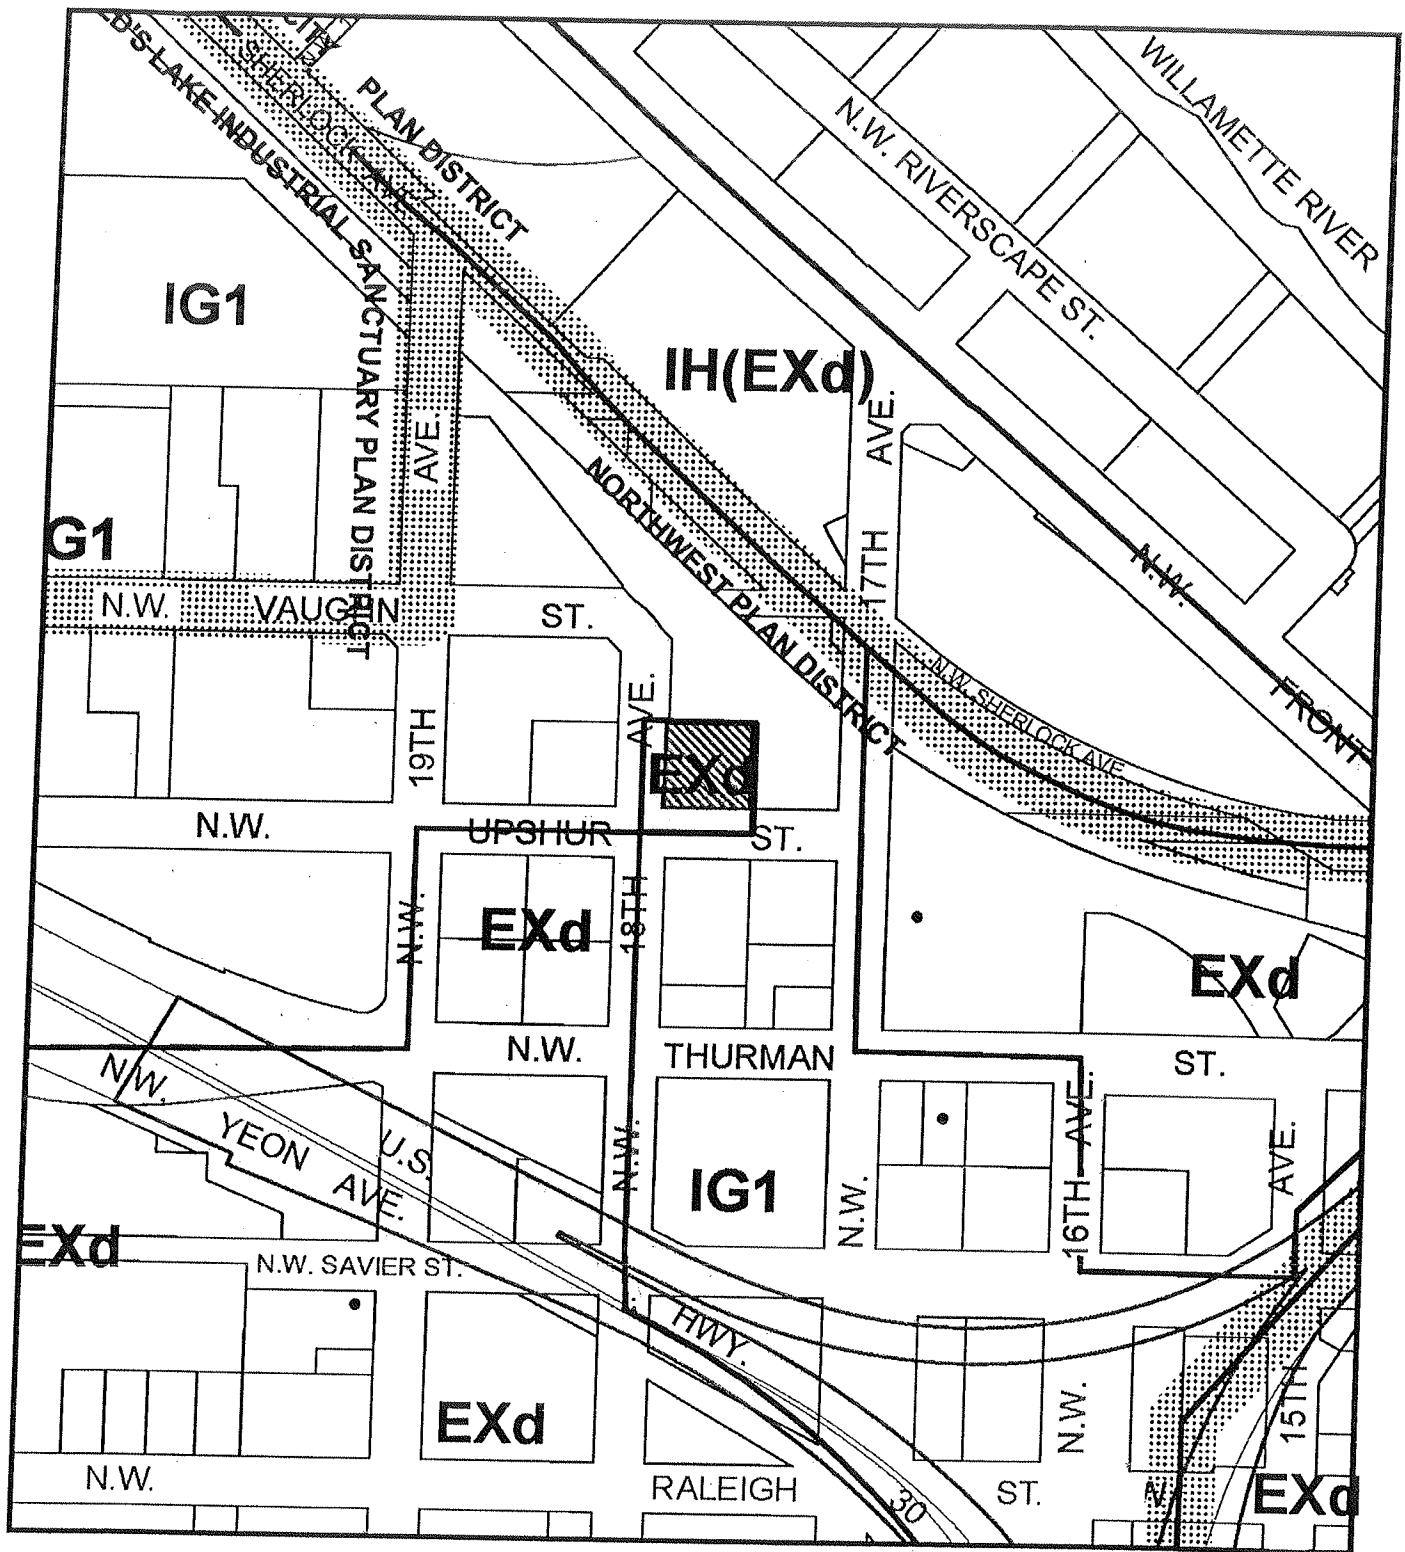

ZONING PROPOSED



Site



Historic Landmark



NORTH

This site lies within the:
NORTHWEST PLAN DISTRICT

File No. LU 13-182710 CP,ZC
 1/4 Section 2828
 Scale 1 inch = 200 feet
 State_Id 1N1E28DC 1900
 Exhibit B.2 (Jul 23, 2013)