


PRELIMINARY REVIEW
3/25/2014

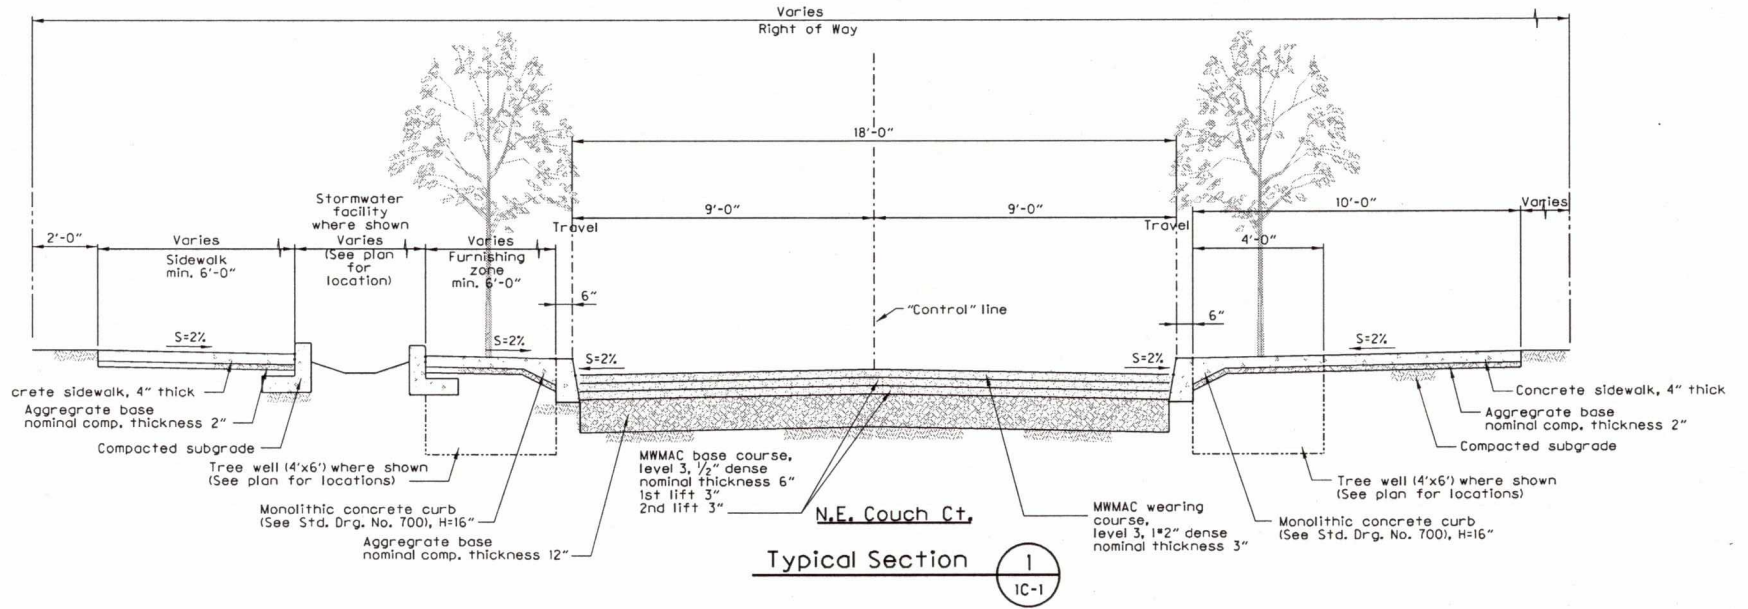

Plot Date: 3/25/2014 8:57:47 AM #Filename: S:\Low\equipment\2014\Couch Ct. - 3rd to 4th, NE Couch\RESURFACING DRAWING\TYPICAL SECTIONS\IC-1.dwg

WARNING
0 1/2 1
IF THIS BAR DOES NOT MEASURE F THEN DRAWING IS NOT TO SCALE.

| NO. | DATE | DESCRIPTION | REVISION |
|-----|------|-------------|----------|
| | | | |
| | | | |
| | | | |


DESIGNED BY: R. Webb
DATE APPROVED: Feb 2014
CHECKED BY: P. Ferreira, D. Hamner
E. Hunsinger



APPROVALS:

SUPERVISING ENGINEER: REC. PROF. ENGR. NO. 14958P

CITY ENGINEER: REC. PROF. ENGR. NO. 31538P

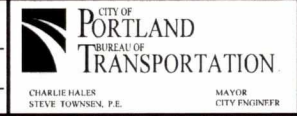

N.E. Couch Court L.I.D.

Typical Section

SECTION: xxx
PROJECT NO.: 700360.D30
SHEET NO.: 2A

EXHIBIT B