



UPRR Folder No.: 2773-51
UPRR Audit No.: 268419

SUPPLEMENTAL AGREEMENT

THIS SUPPLEMENTAL AGREEMENT ("Supplemental Agreement") is made as of the _____ day of _____, 2014 ("Effective Date"), by and between **UNION PACIFIC RAILROAD COMPANY**, a Delaware corporation, or its predecessor in interest ("Railroad"), and the **CITY OF PORTLAND, OREGON**, a municipal corporation of the State of Oregon with a mailing address at 1120 SW Fifth Avenue, Suite 800, Portland, Oregon 97204 ("City").

RECITALS:

By instrument dated July 12, 2013, the parties hereto or their predecessors in interest (if any), entered into an agreement (herein the "Agreement") identified as Railroad's Audit No. 268419, covering the Public Highway & Sidewalk At-Grade Crossing at SE 8th Avenue, DOT No. 759-730Y located at Railroad Mile Post 768.66 on its Brooklyn Subdivision in Portland, Multnomah County, Oregon.

The parties now desire to amend the Agreement, pursuant to Oregon Department of Transportation Amending Order No. 51050, entered January 6, 2014, by deleting Exhibit A-2, page 2 of 7 (Sheet CIA-8th), and replacing it with plan sheet J15G-223-A signed November 14, 2013, attached hereto.

AGREEMENT:

NOW, THEREFORE, IT IS AGREED by and between the parties hereto as follows:

SECTION 1 - AMENDMENT OF EXHIBIT A-2 OF THE AGREEMENT

Exhibit A-2 of the Agreement, is hereby deleted in its entirety and replaced with plan sheet J15G-223-A, signed November 14, 2013, attached hereto.

SECTION 2- ADMINISTRATIVE HANDLING CHARGE

The City, when returning this executed agreement, shall furnish payment from TriMet to the Railroad, an administrative handling charge of **FIVE HUNDRED DOLLARS (\$500.00)**.

SECTION 3 - AGREEMENT SUPPLEMENTAL

This agreement is supplemental to the Agreement, as herein amended, and nothing herein contained shall be construed as amending or modifying the same except as herein specifically provided.

IN WITNESS WHEREOF, the parties hereto have caused this Supplemental Agreement to be executed as of the day and year first hereinabove written.

UNION PACIFIC RAILROAD COMPANY
(Federal Tax ID #94-6001323)

By: _____
PAUL G. FARRELL
Manager Real Estate

WITNESS:

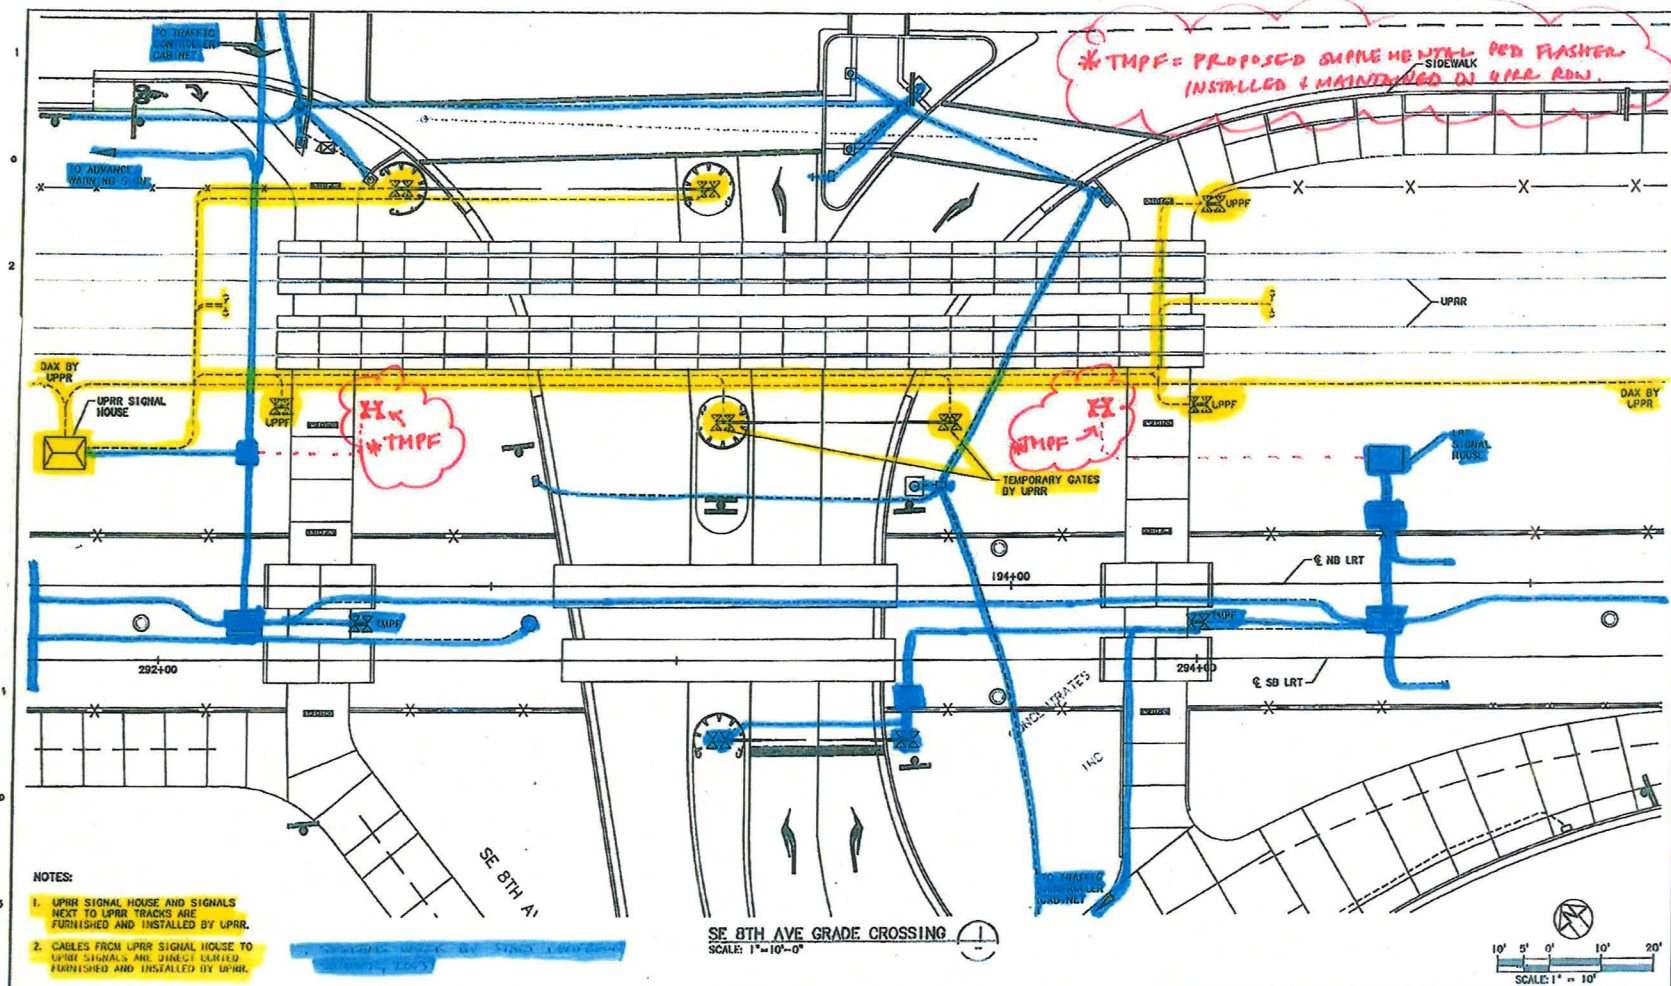
CITY OF PORTLAND, OREGON






_____ By _____
Printed Name: _____
Title: _____

Pursuant to City Ordinance No.. _____

Dated: _____, 2014

hereto attached.



				WELL LOGS	4/25/11 DATE	 	 TRI-COUNTY METROPOLITAN TRANSPORTATION DISTRICT OF OREGON				PORTLAND TO MILWAUKIE LRT SIGNAL SYSTEM GRADE CROSSING DETAILS SE 8TH AVE			
				JAN PLAN	4/25/11 DATE		 LTK Engineering Services	 TRI-COUNTY METROPOLITAN TRANSPORTATION DISTRICT OF OREGON		CAPITAL PROJECTS DIVISION 1800 SW FIRST AVE., SUITE 300 PORTLAND, OREGON 97201		11-14-13 - <i>af</i> SCALE: 1"=10'-0" DRAWING NO.: 1150-223-A CADDWAVE NO.: RH110484DW		
A 9-12-11 LAW				WM	CL-008									
B 9-19-11 PLAN				WM	DEST AND FINAL OFFER									
BOL 9-19-11				WM	REVISION	0/15/12 DATE	APPROVED: <i>X [Signature]</i> DATE: 6-15-12		APPROVED: _____ DATE: 6-15-12					
				WELL APPROVED			EXPIRES 12-31-14							