


Plot Date: 4/16/2014 9:49:34 AM Filename: S:_Development\2013\Cook @ Vancouver Signal\N\CAD\PRESENTATION DRAWINGS\SHIT_OIC-01\STREET PLAN LAYOUT\LOT_SHT_OIC-01.dgn

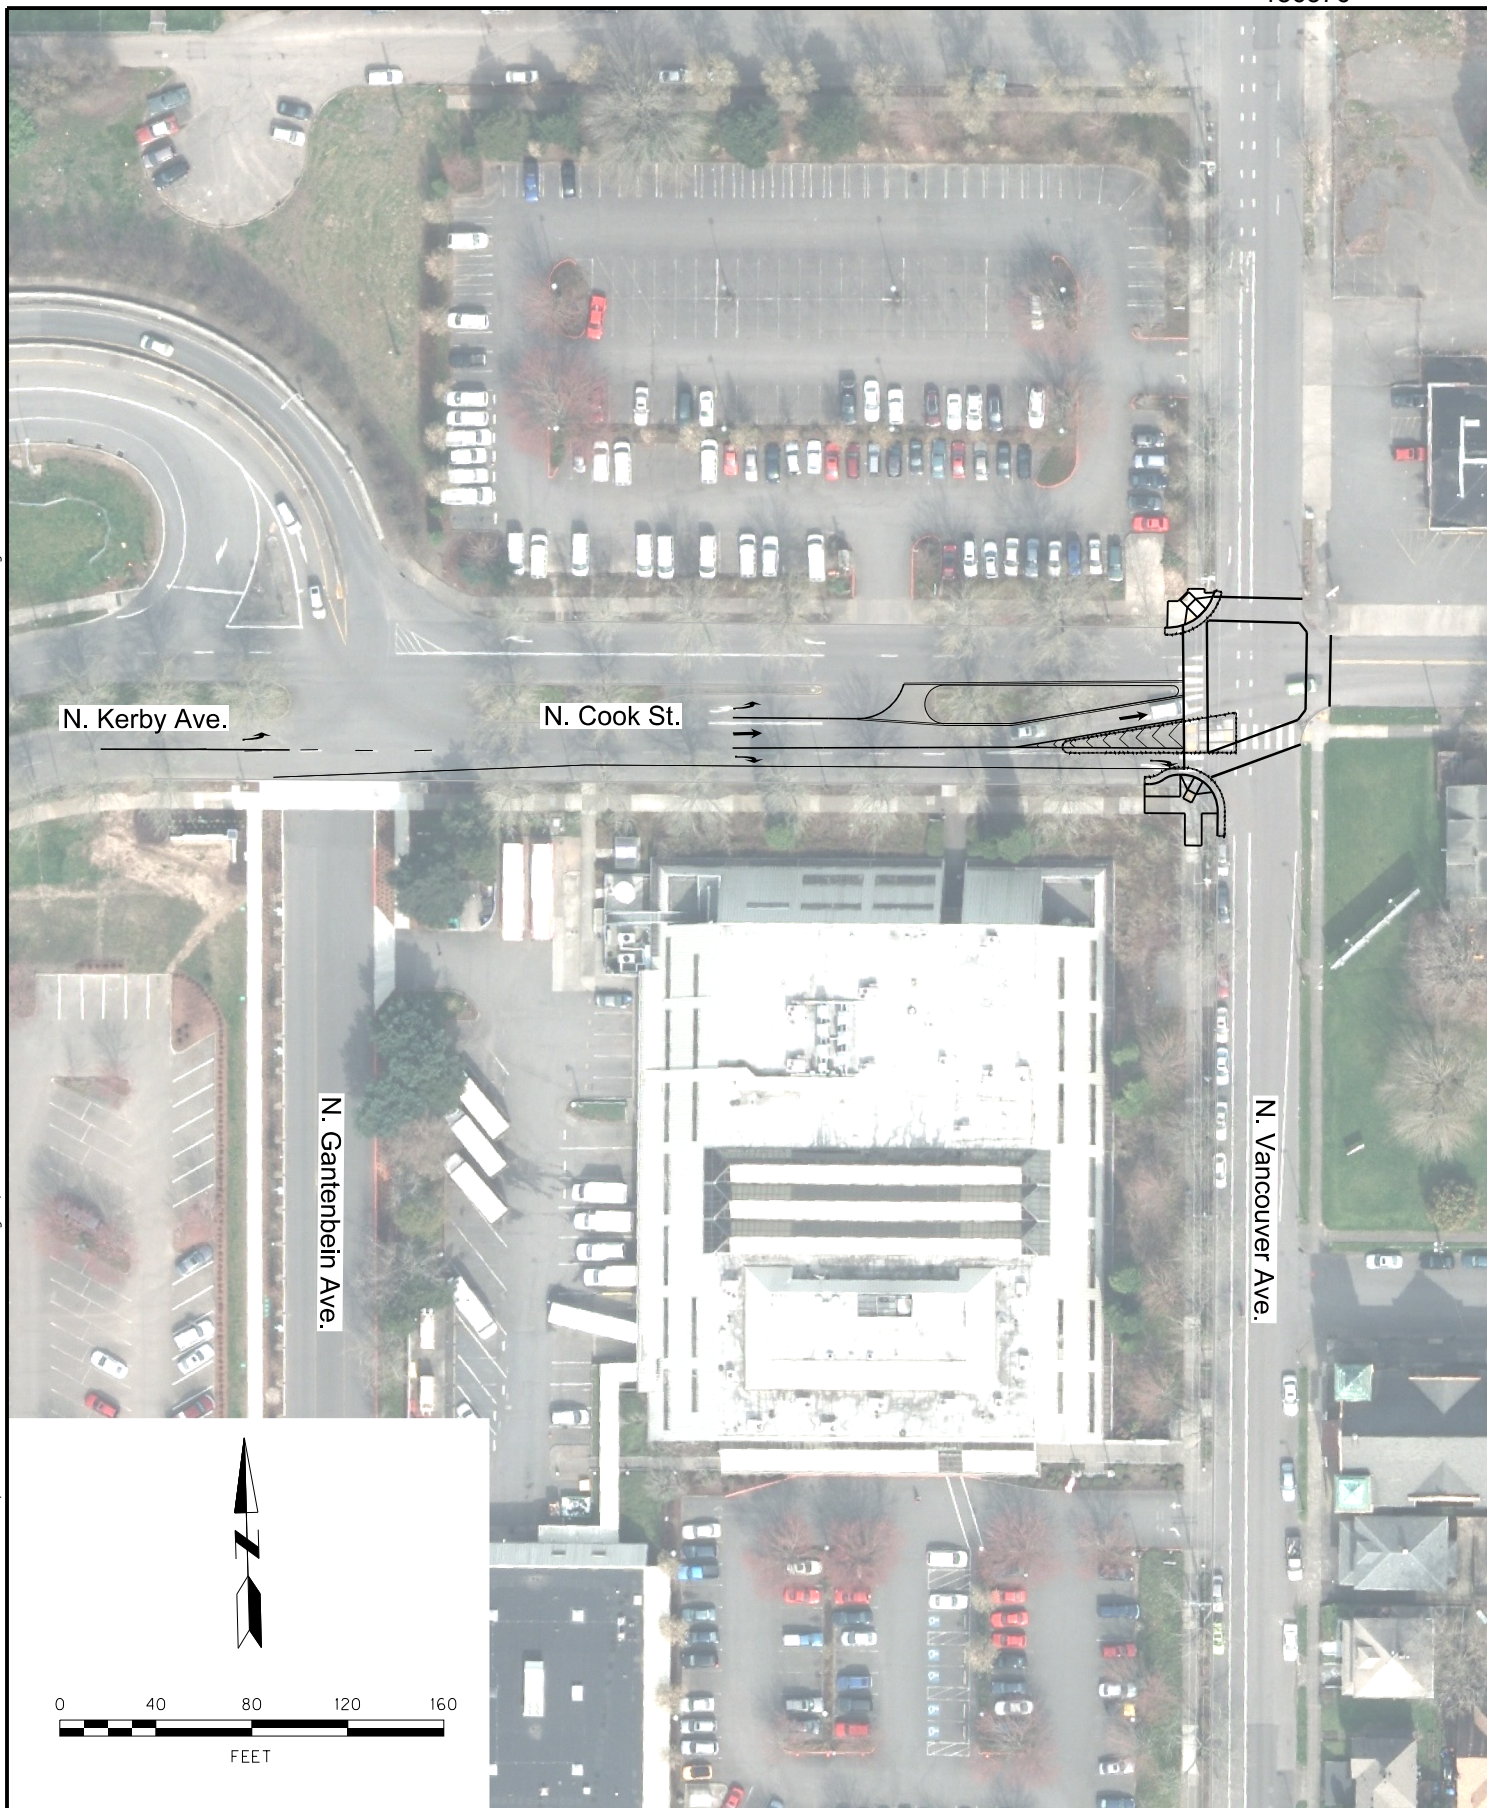

CITY OF
PORTLAND
BUREAU OF
TRANSPORTATION

STEVE NOVICK
STEVE TOWNSEN, P.E.

COMMISSIONER
CITY ENGINEER



N. Cook Street @ N. Vancouver Avenue
Mast Arm Traffic Signal

Exhibit B

SHEET NO.

1C-1