



PREVIOUS



REVISED




PREVIOUS




REVISED



PREVIOUS

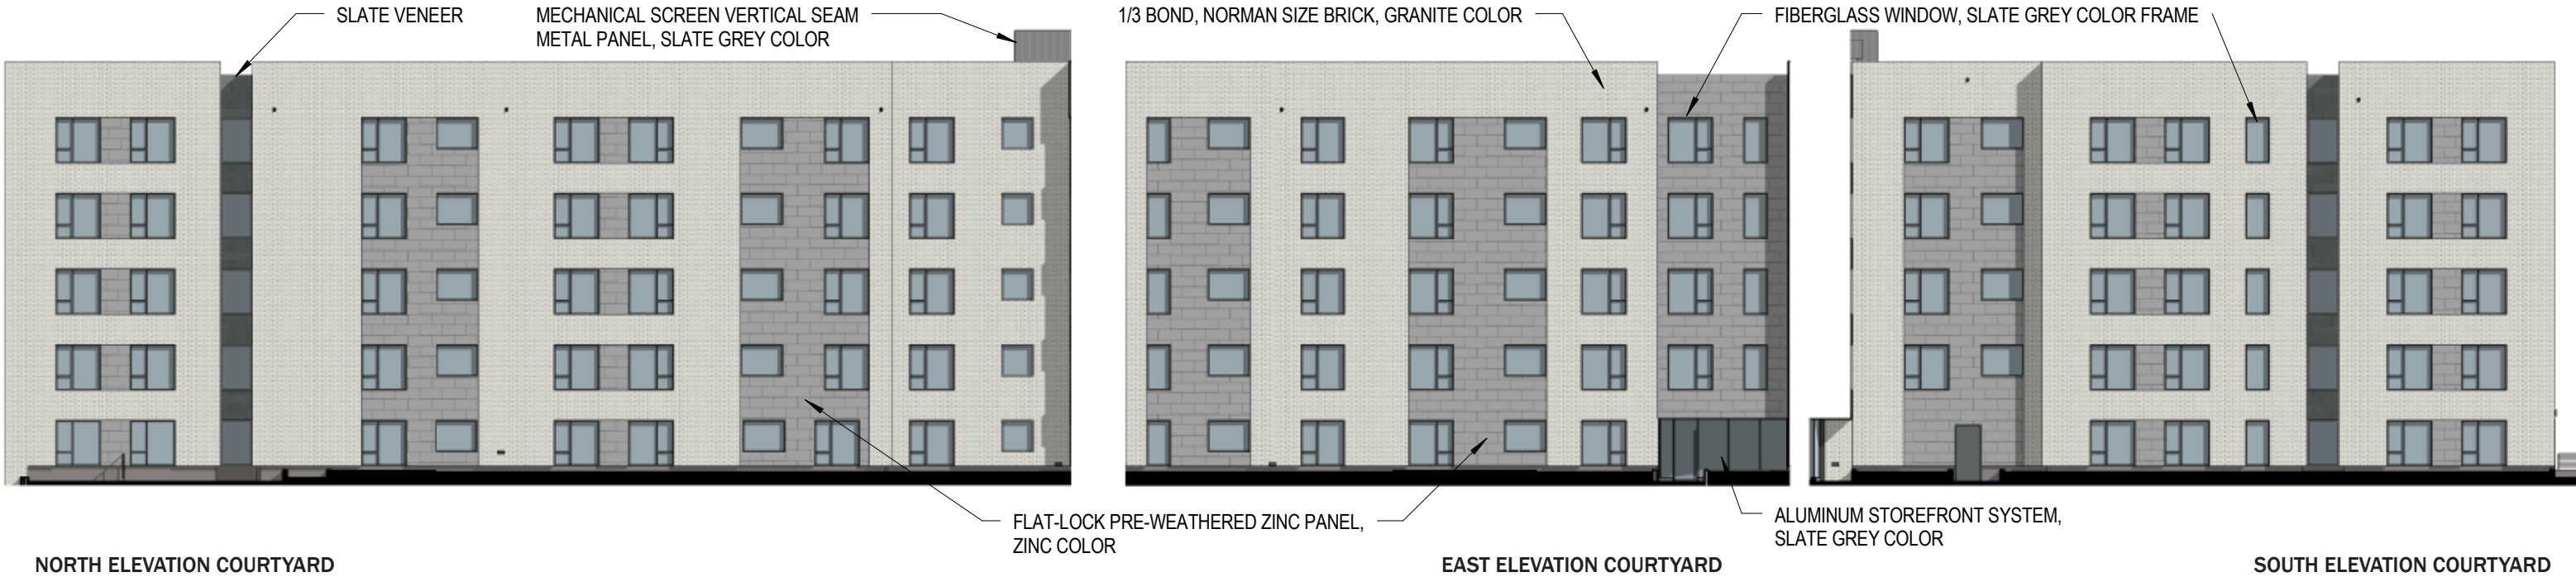

REVISED

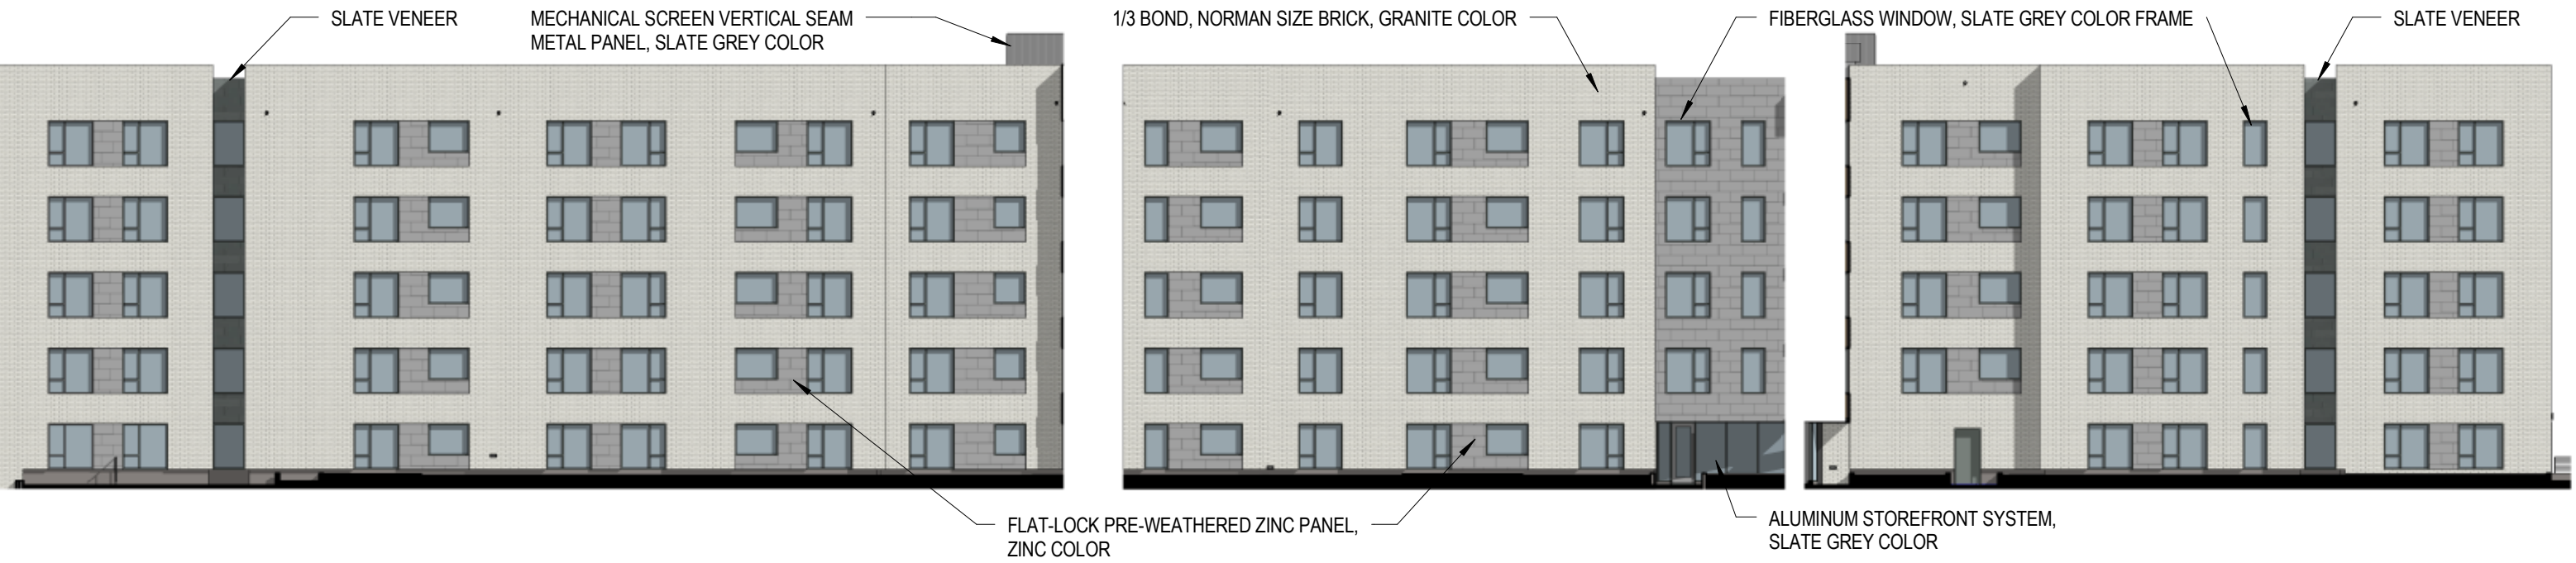










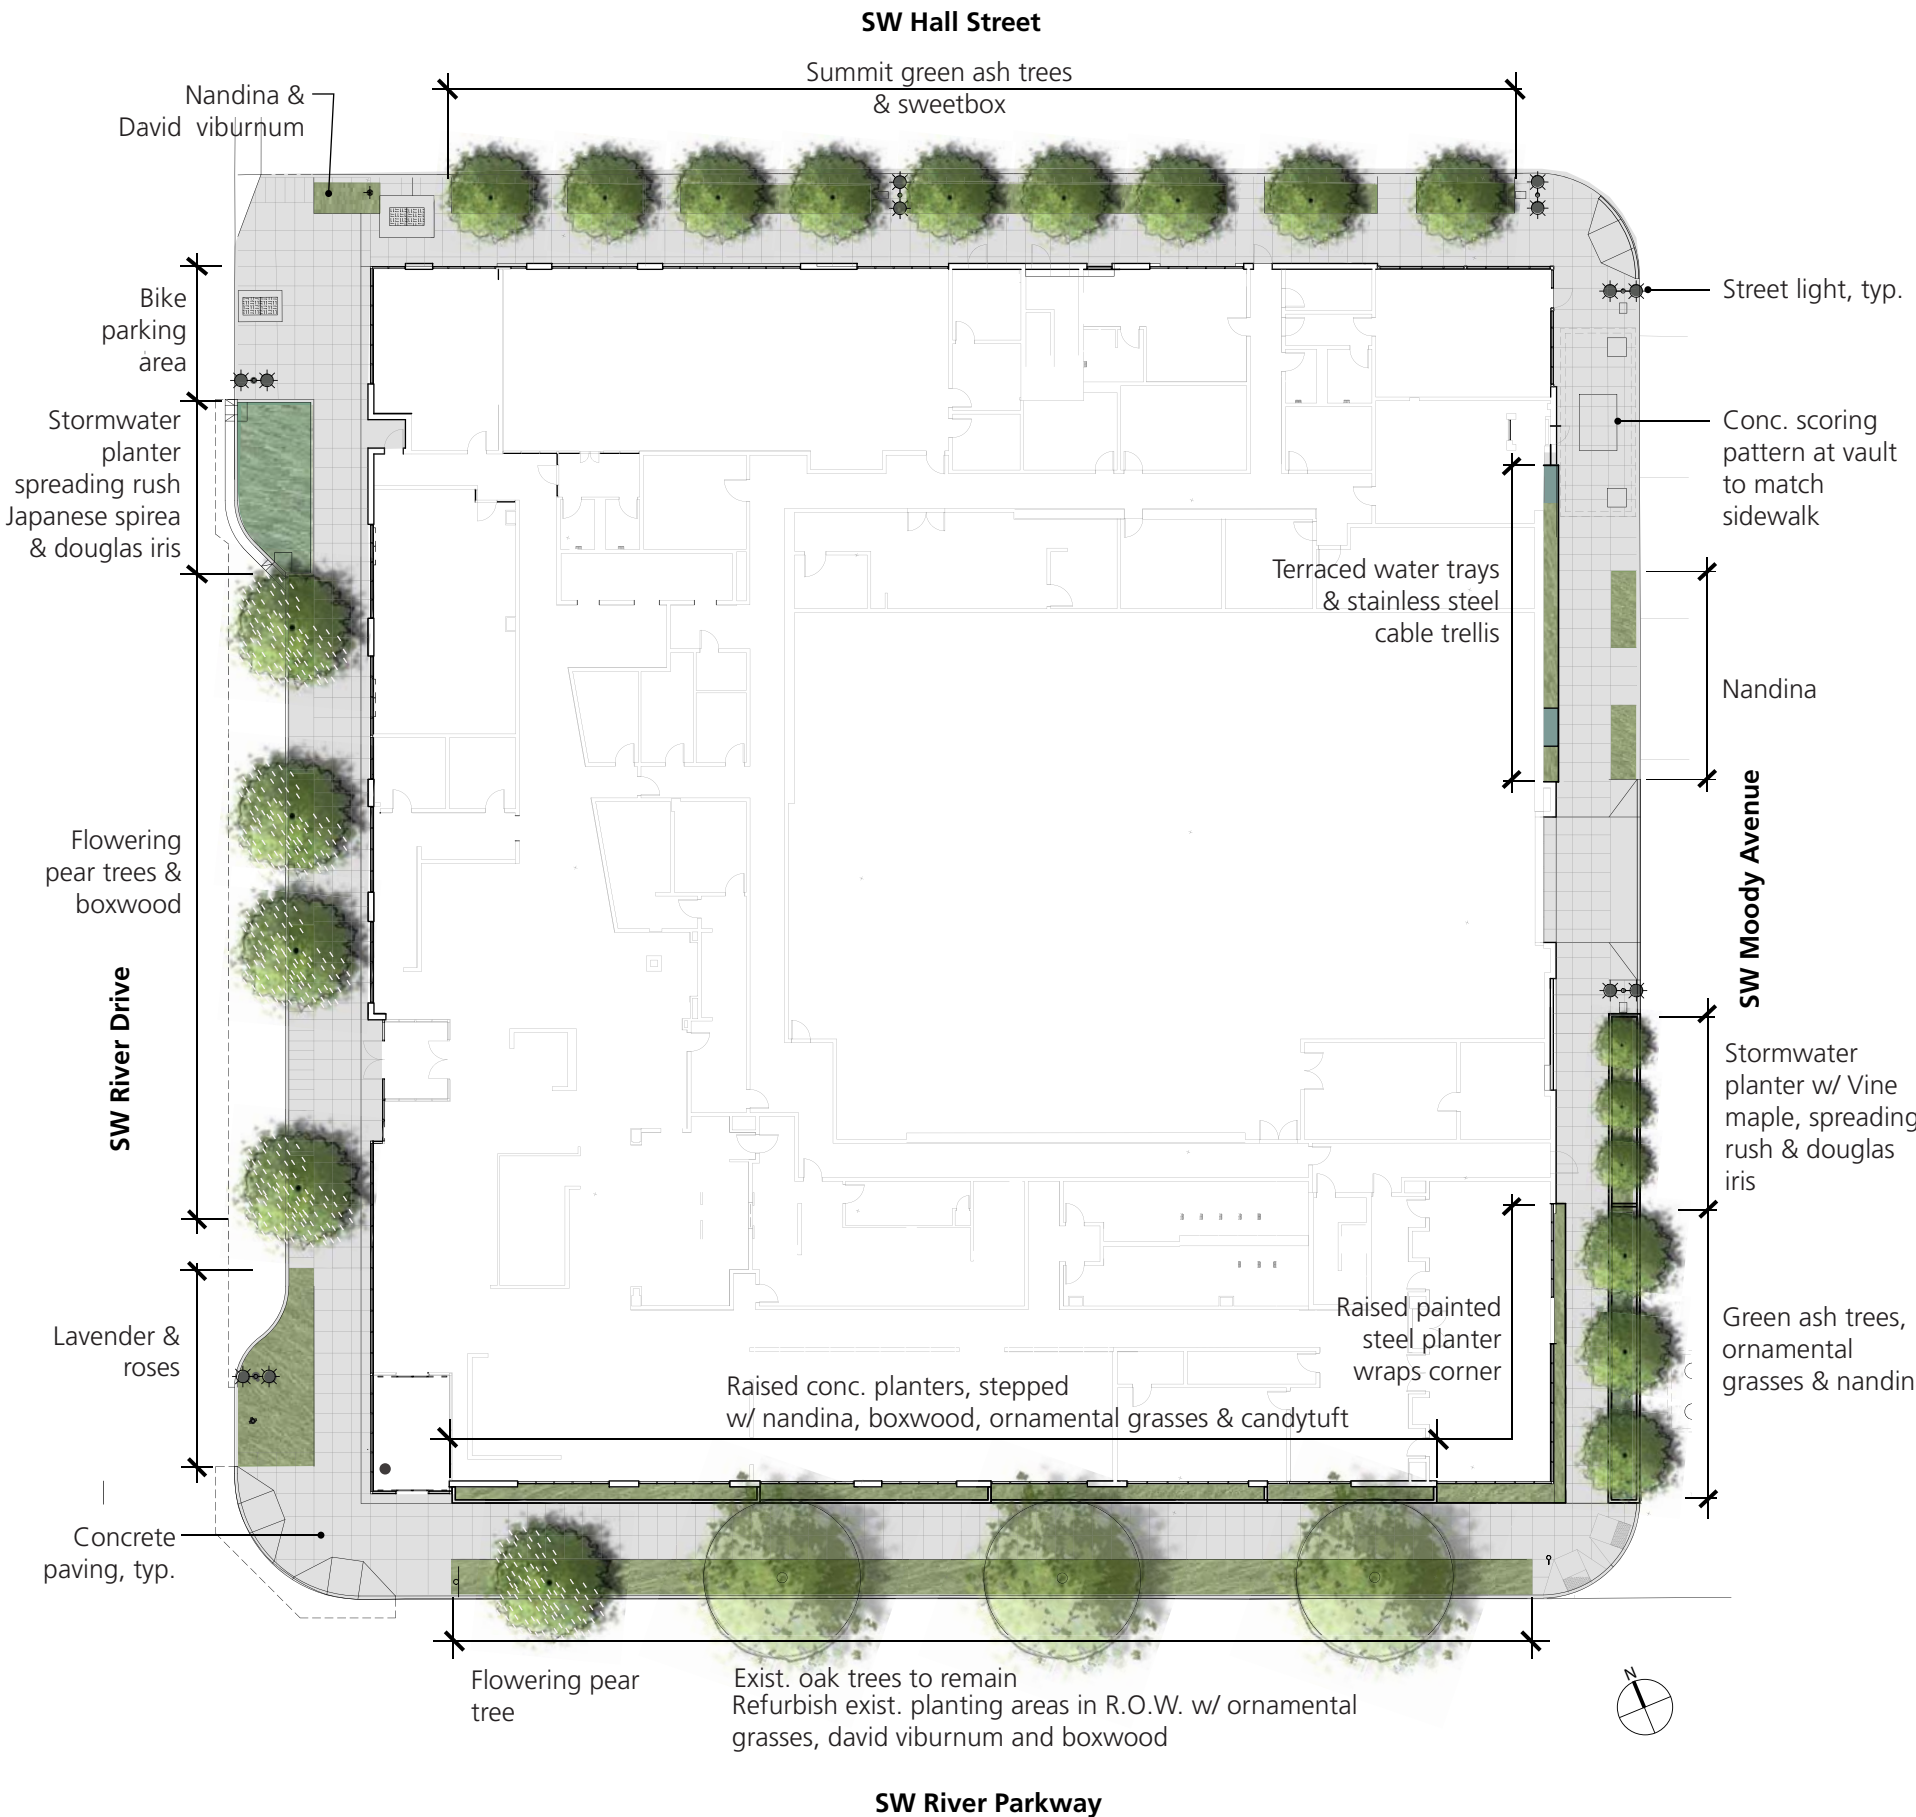



SE River Drive




SW Entry



SE River Parkway

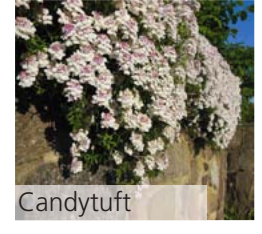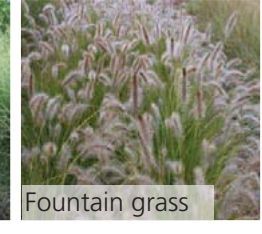


SW Moody

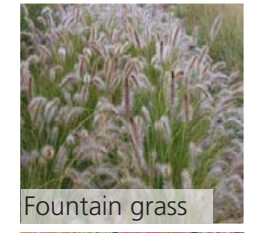

SW Hall



Trellis Planter

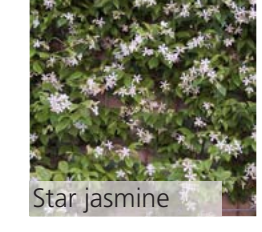


Stormwater planters





/-----/ Street trees shown in front
 Stormwater plantings not shown
 for clarity

/-----/ Terraced stainless steel water trays
 Vines in painted steel planter
 Stainless steel cable trellis

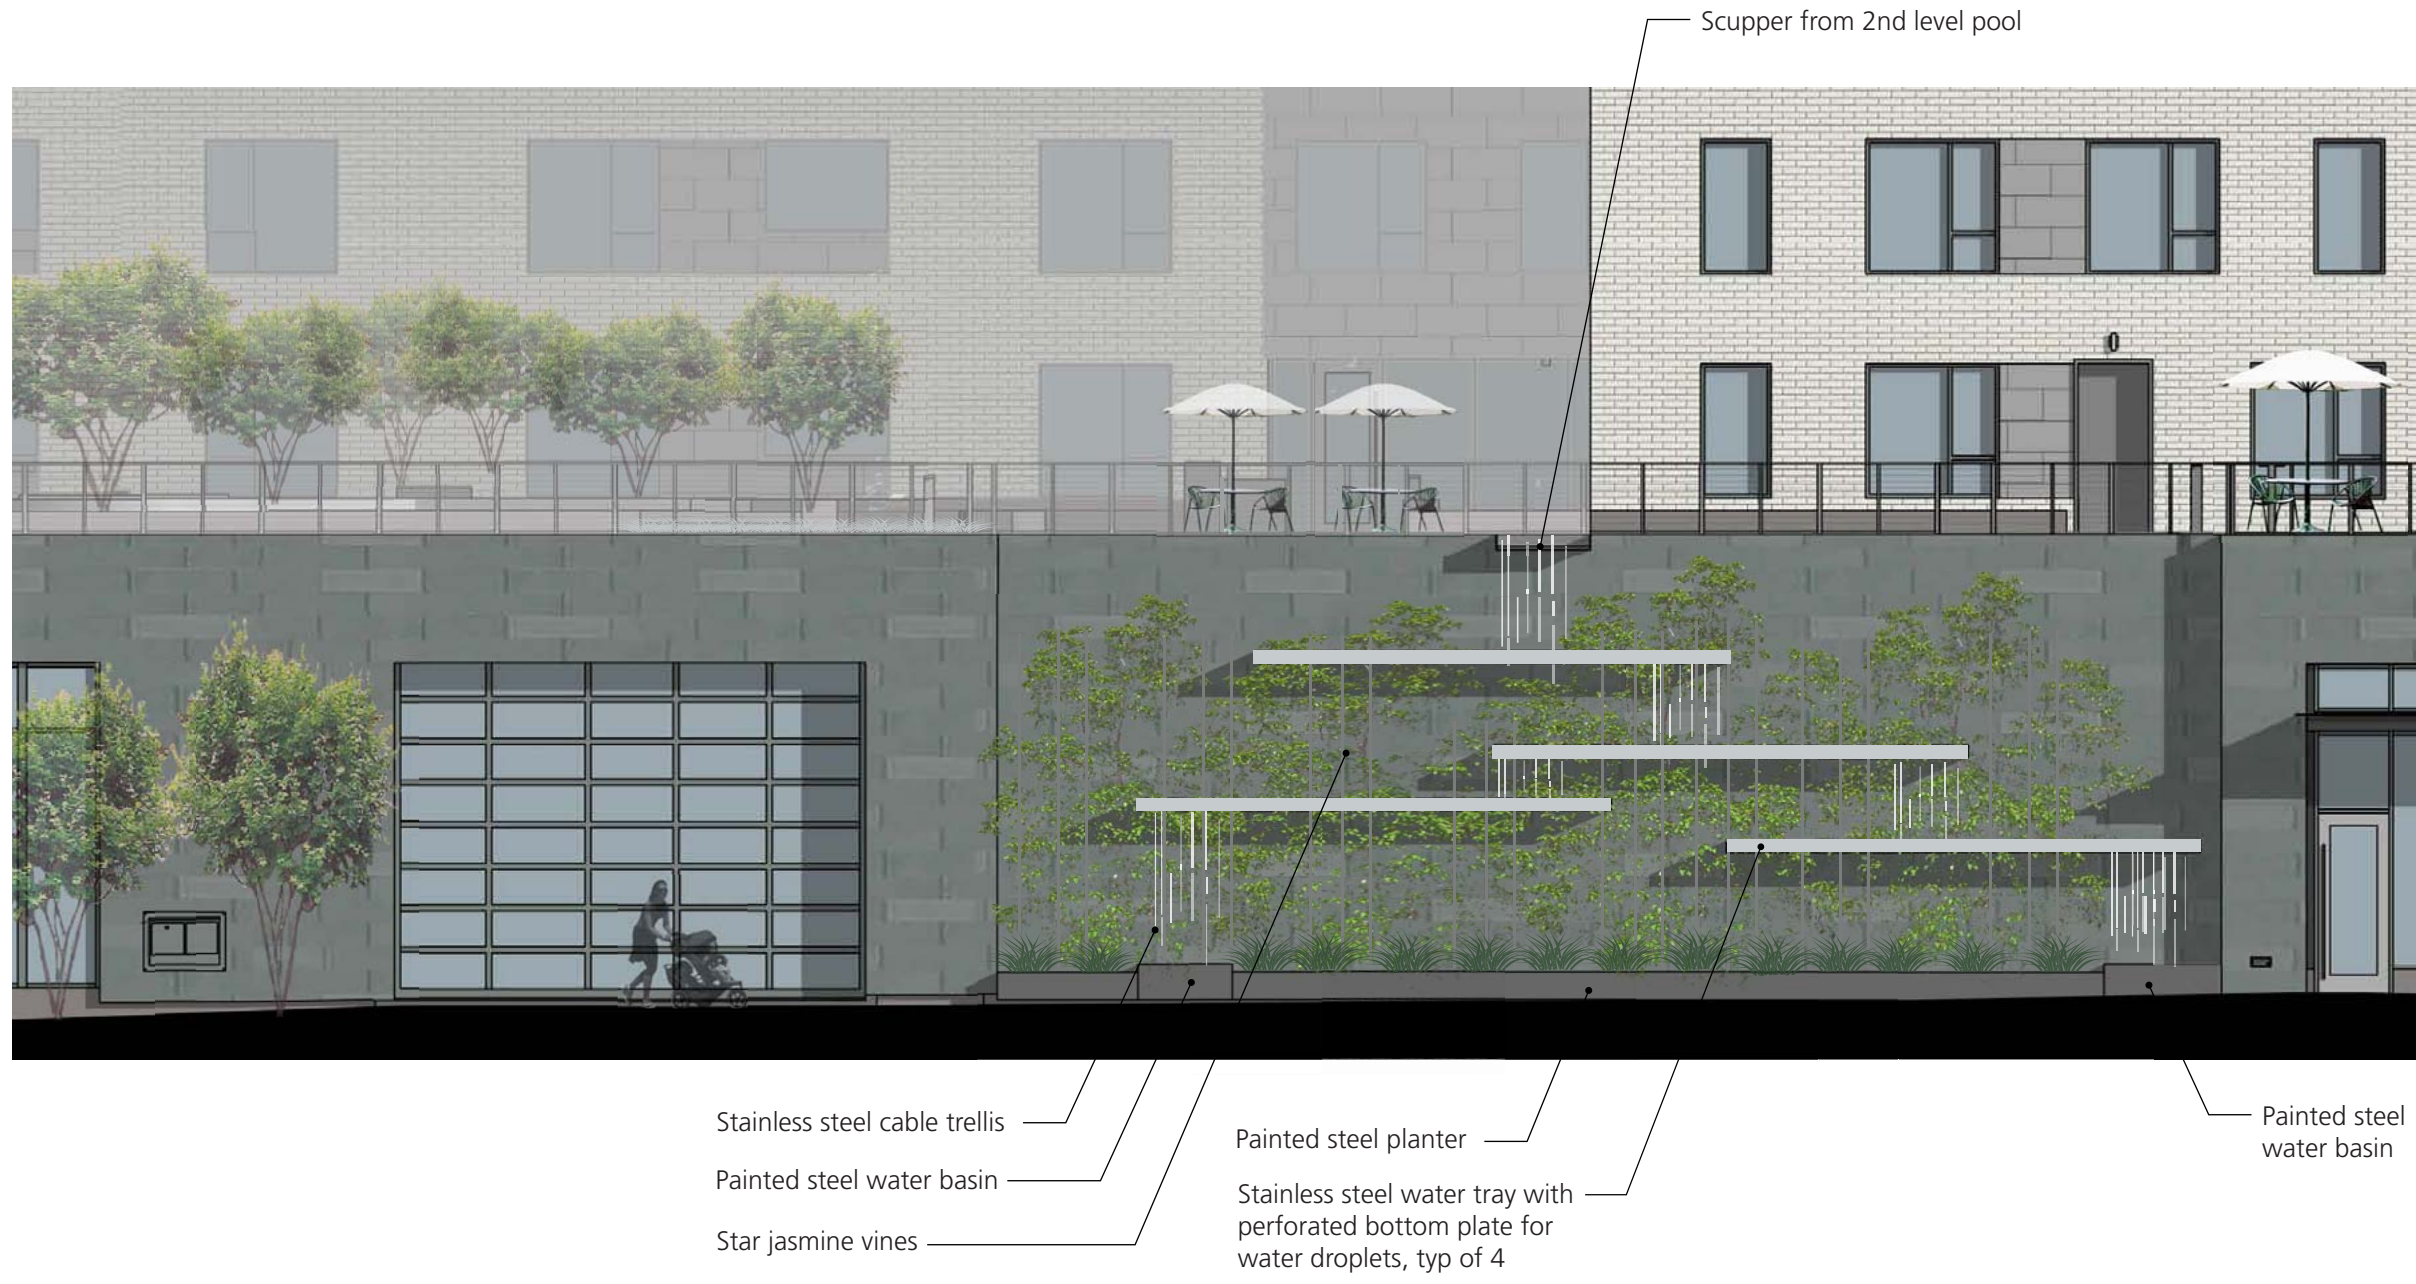


Scupper from 2nd level pool

Stainless steel cable trellis
 Painted steel water basin
 Star jasmine vines

Painted steel planter
 Stainless steel water tray with perforated bottom plate for water droplets, typ of 4

Painted steel water basin



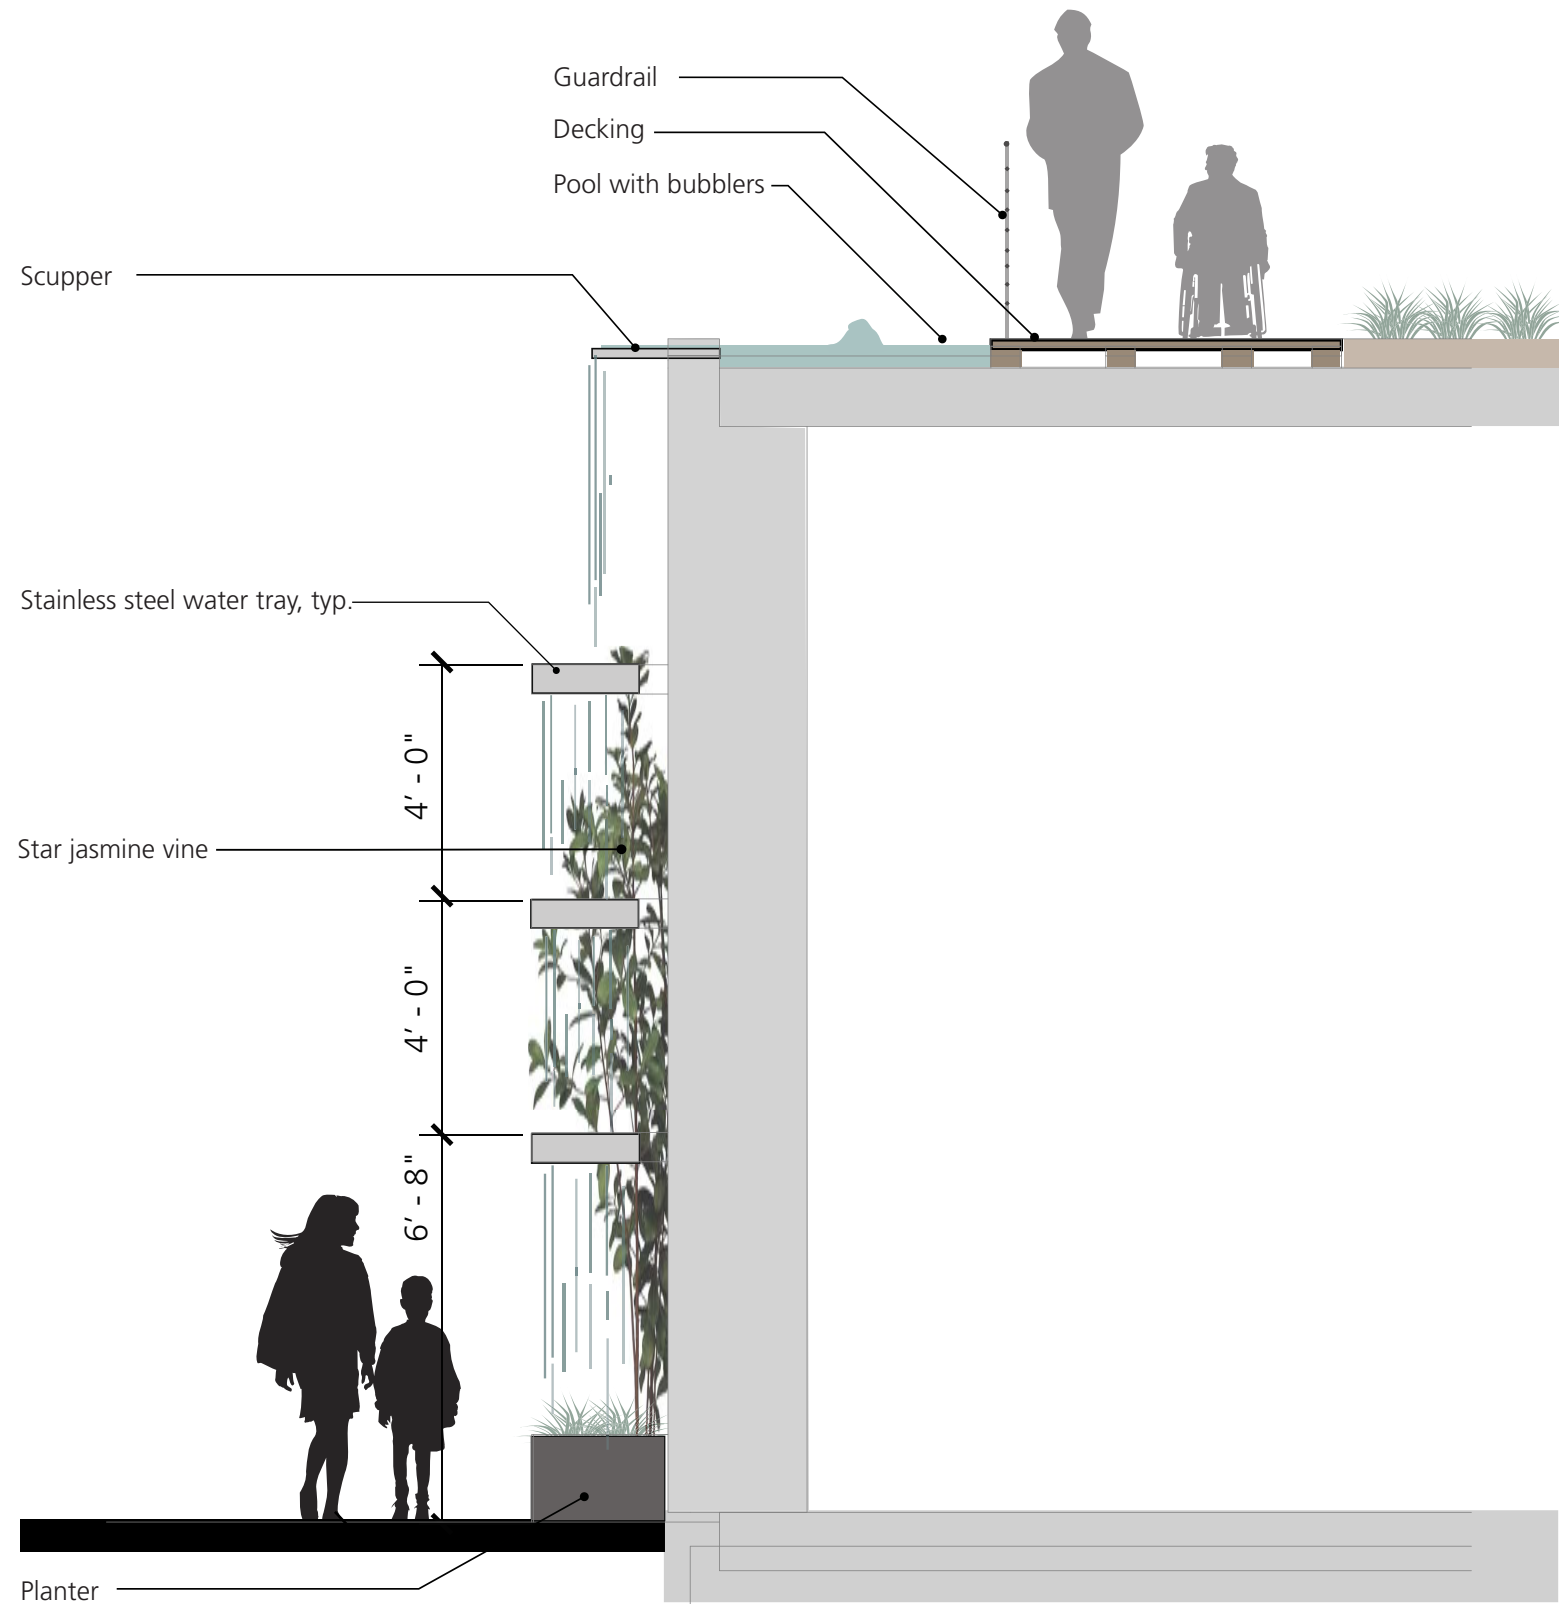

2nd Level



Street Level











Flowering pear tree


Concrete raised planter, stepped, typ.

Exist. tree to remain & refurbished planting area (plants proposed in R.O.W. not shown for clarity), typ.


Painted steel raised planter, wraps corner




WEST ENTRY ELEVATION 1
1/8" = 1'-0"

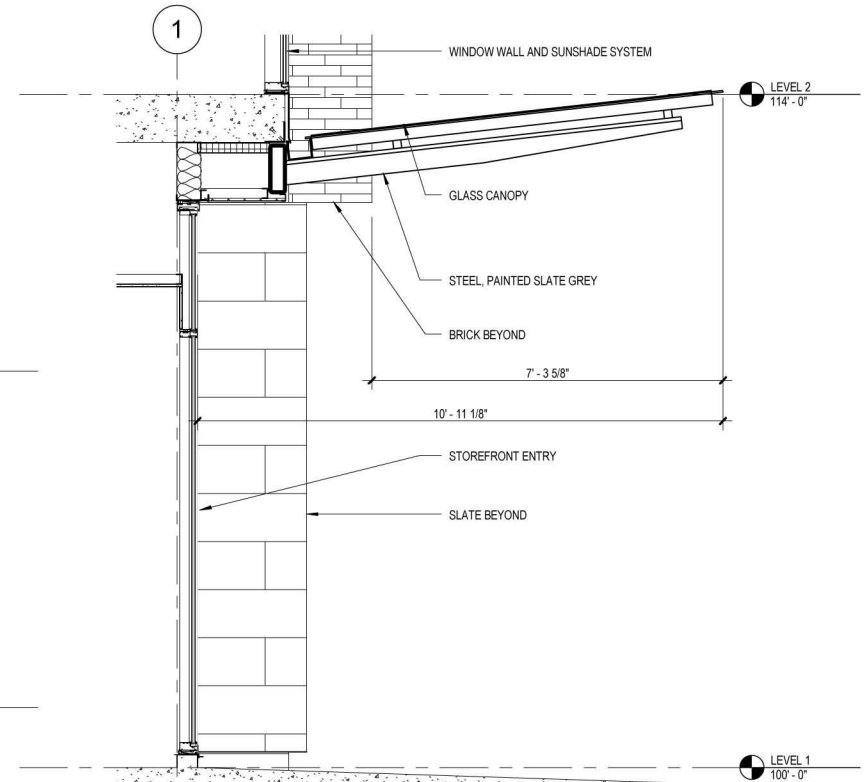


WEST CANOPY ENTRY 2
1/4" = 1'-0"

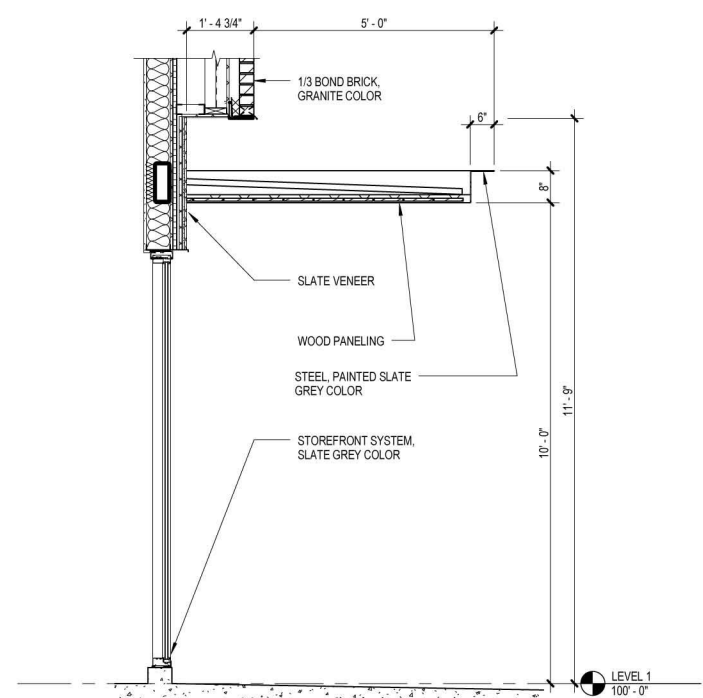


WEST CANOPY 3
1/4" = 1'-0"

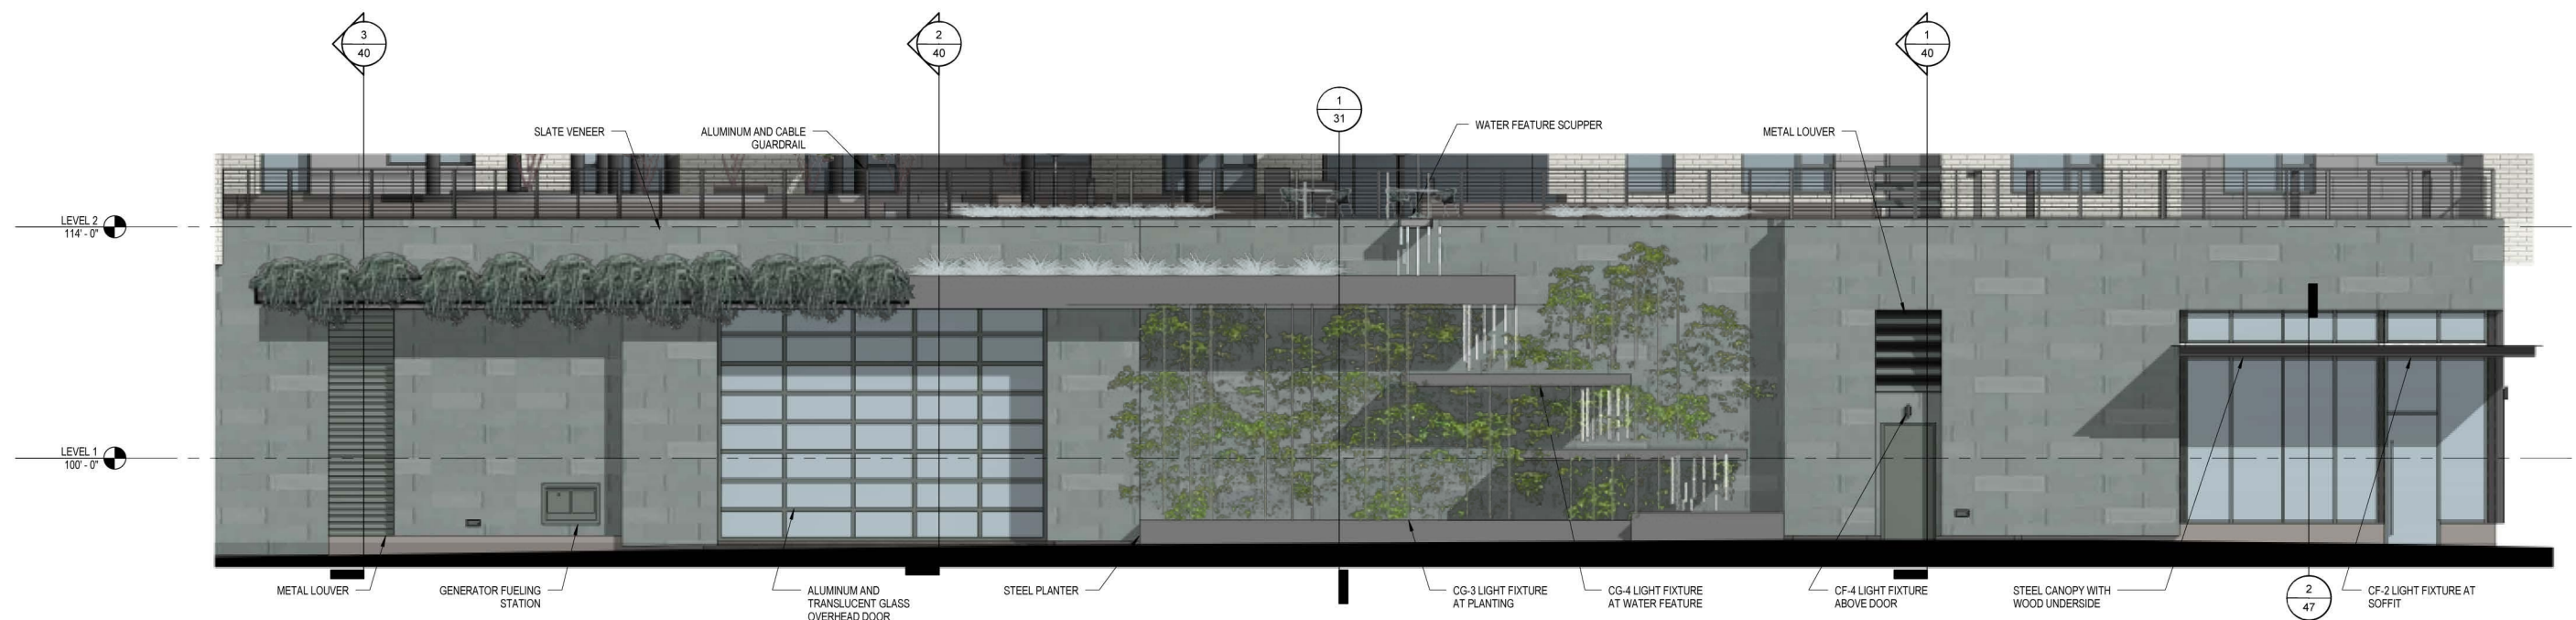


PLANTER WALL ELEVATION 4
3/32" = 1'-0"

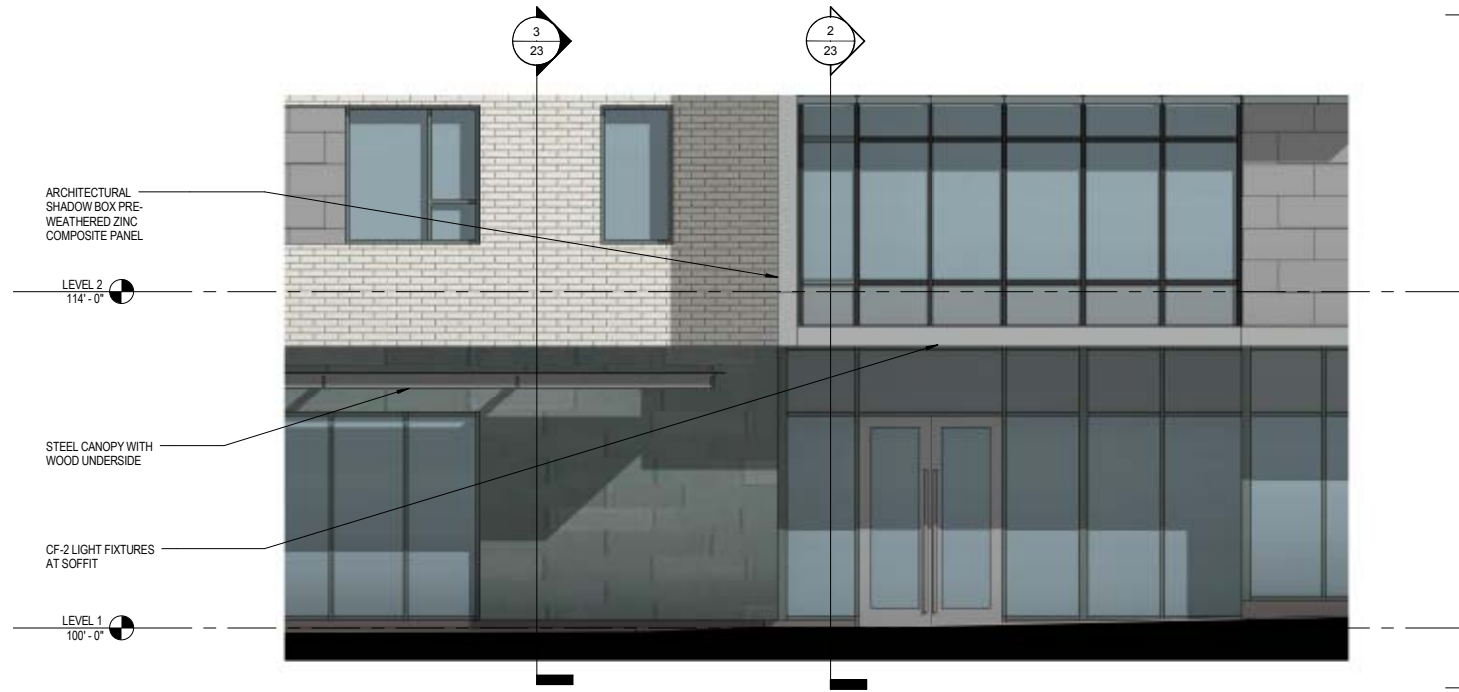


WEST ENTRY ELEVATION 1
1/8" = 1'-0"

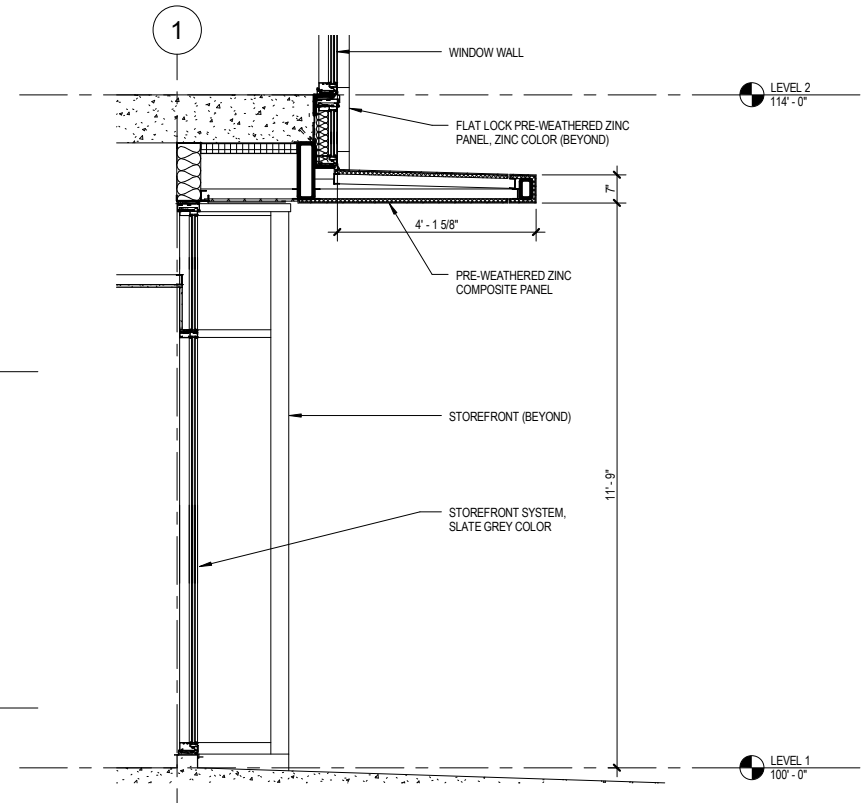

WEST CANOPY ENTRY 2
1/4" = 1'-0"

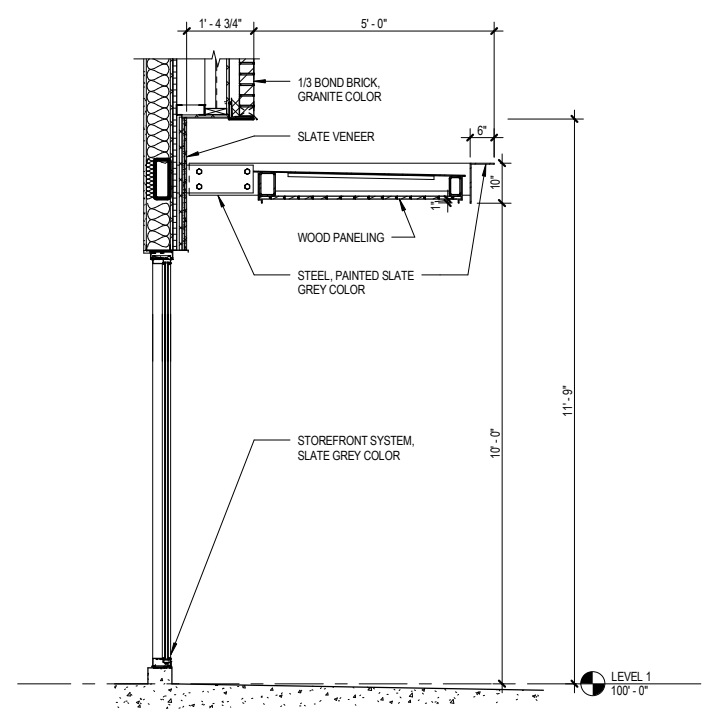

WEST CANOPY 3
1/4" = 1'-0"

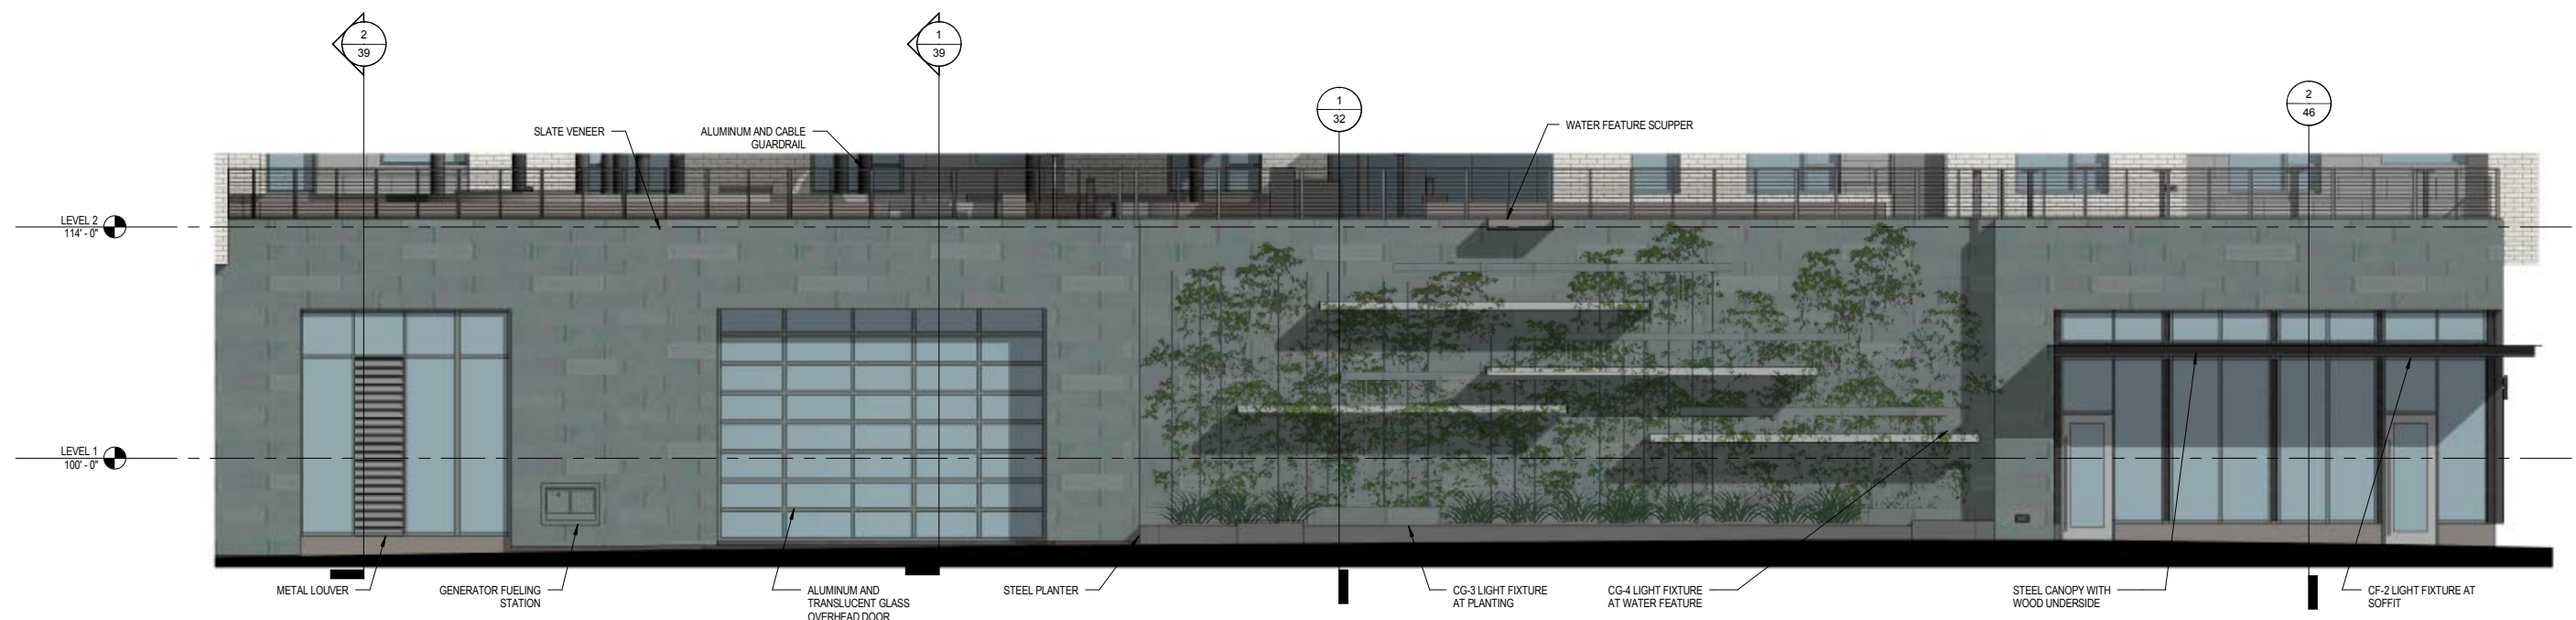


PLANTER WALL ELEVATION 4
3/32" = 1'-0"







SOUTH ENLARGED ELEVATION 3
1/8" = 1'-0"

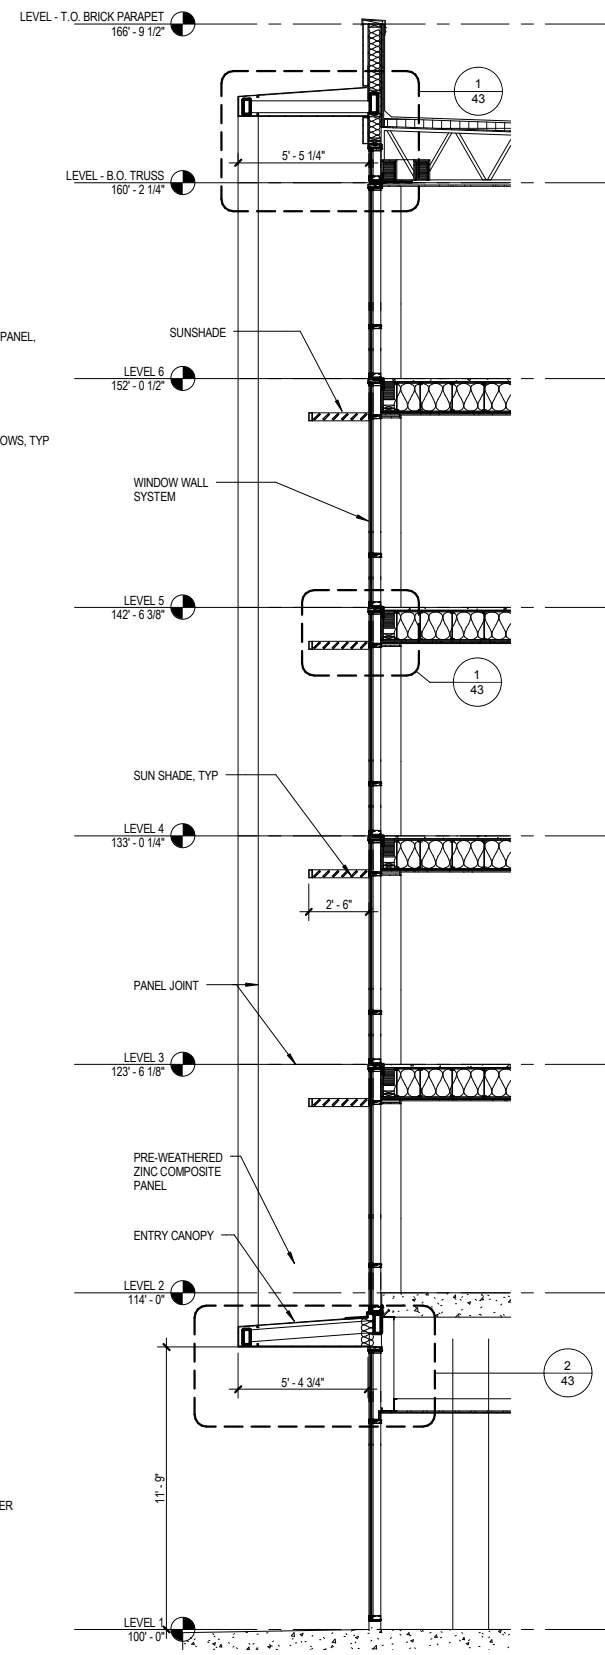

SECTION @ CURTAINWALL 2
1/8" = 1'-0"

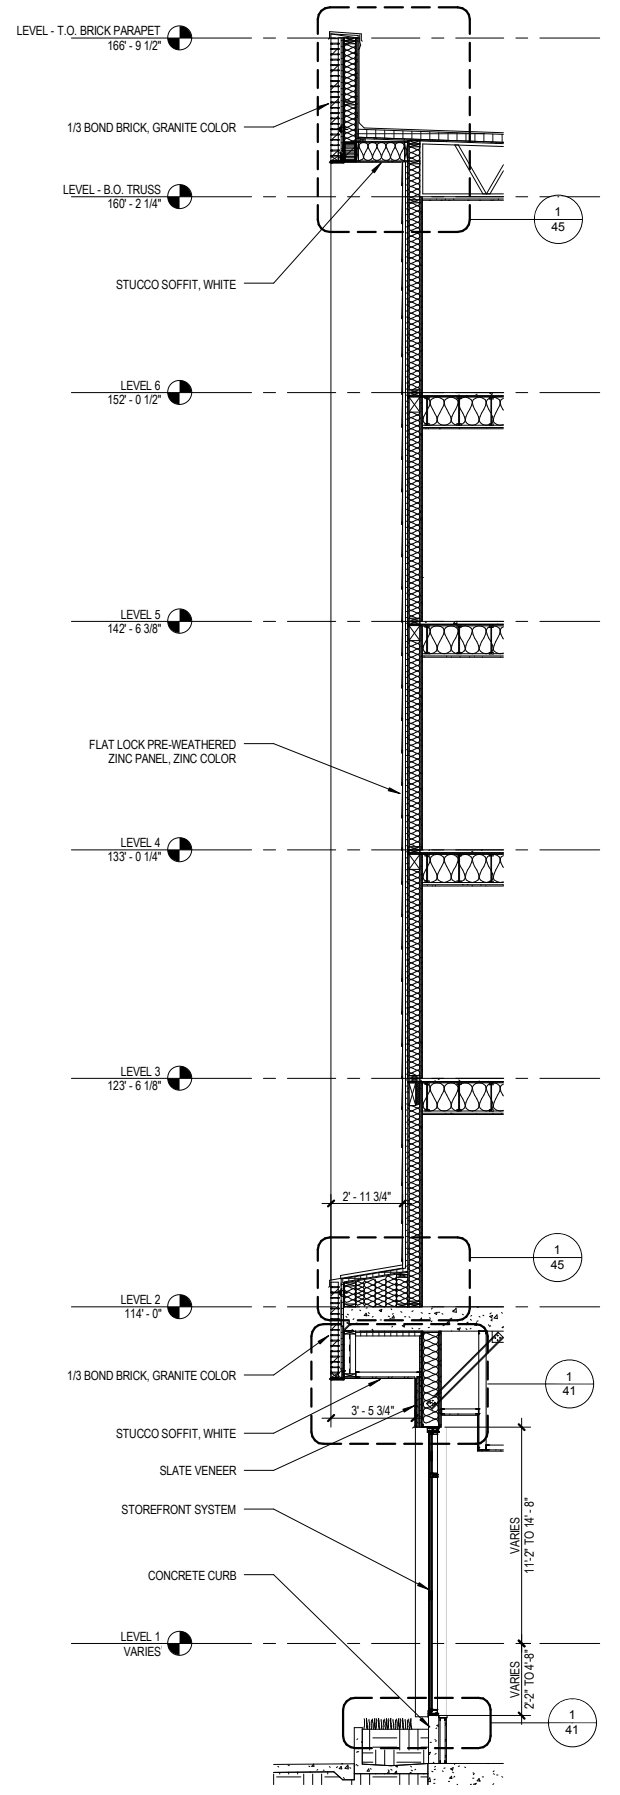


SECTION @ RECESS 1
1/8" = 1'-0"

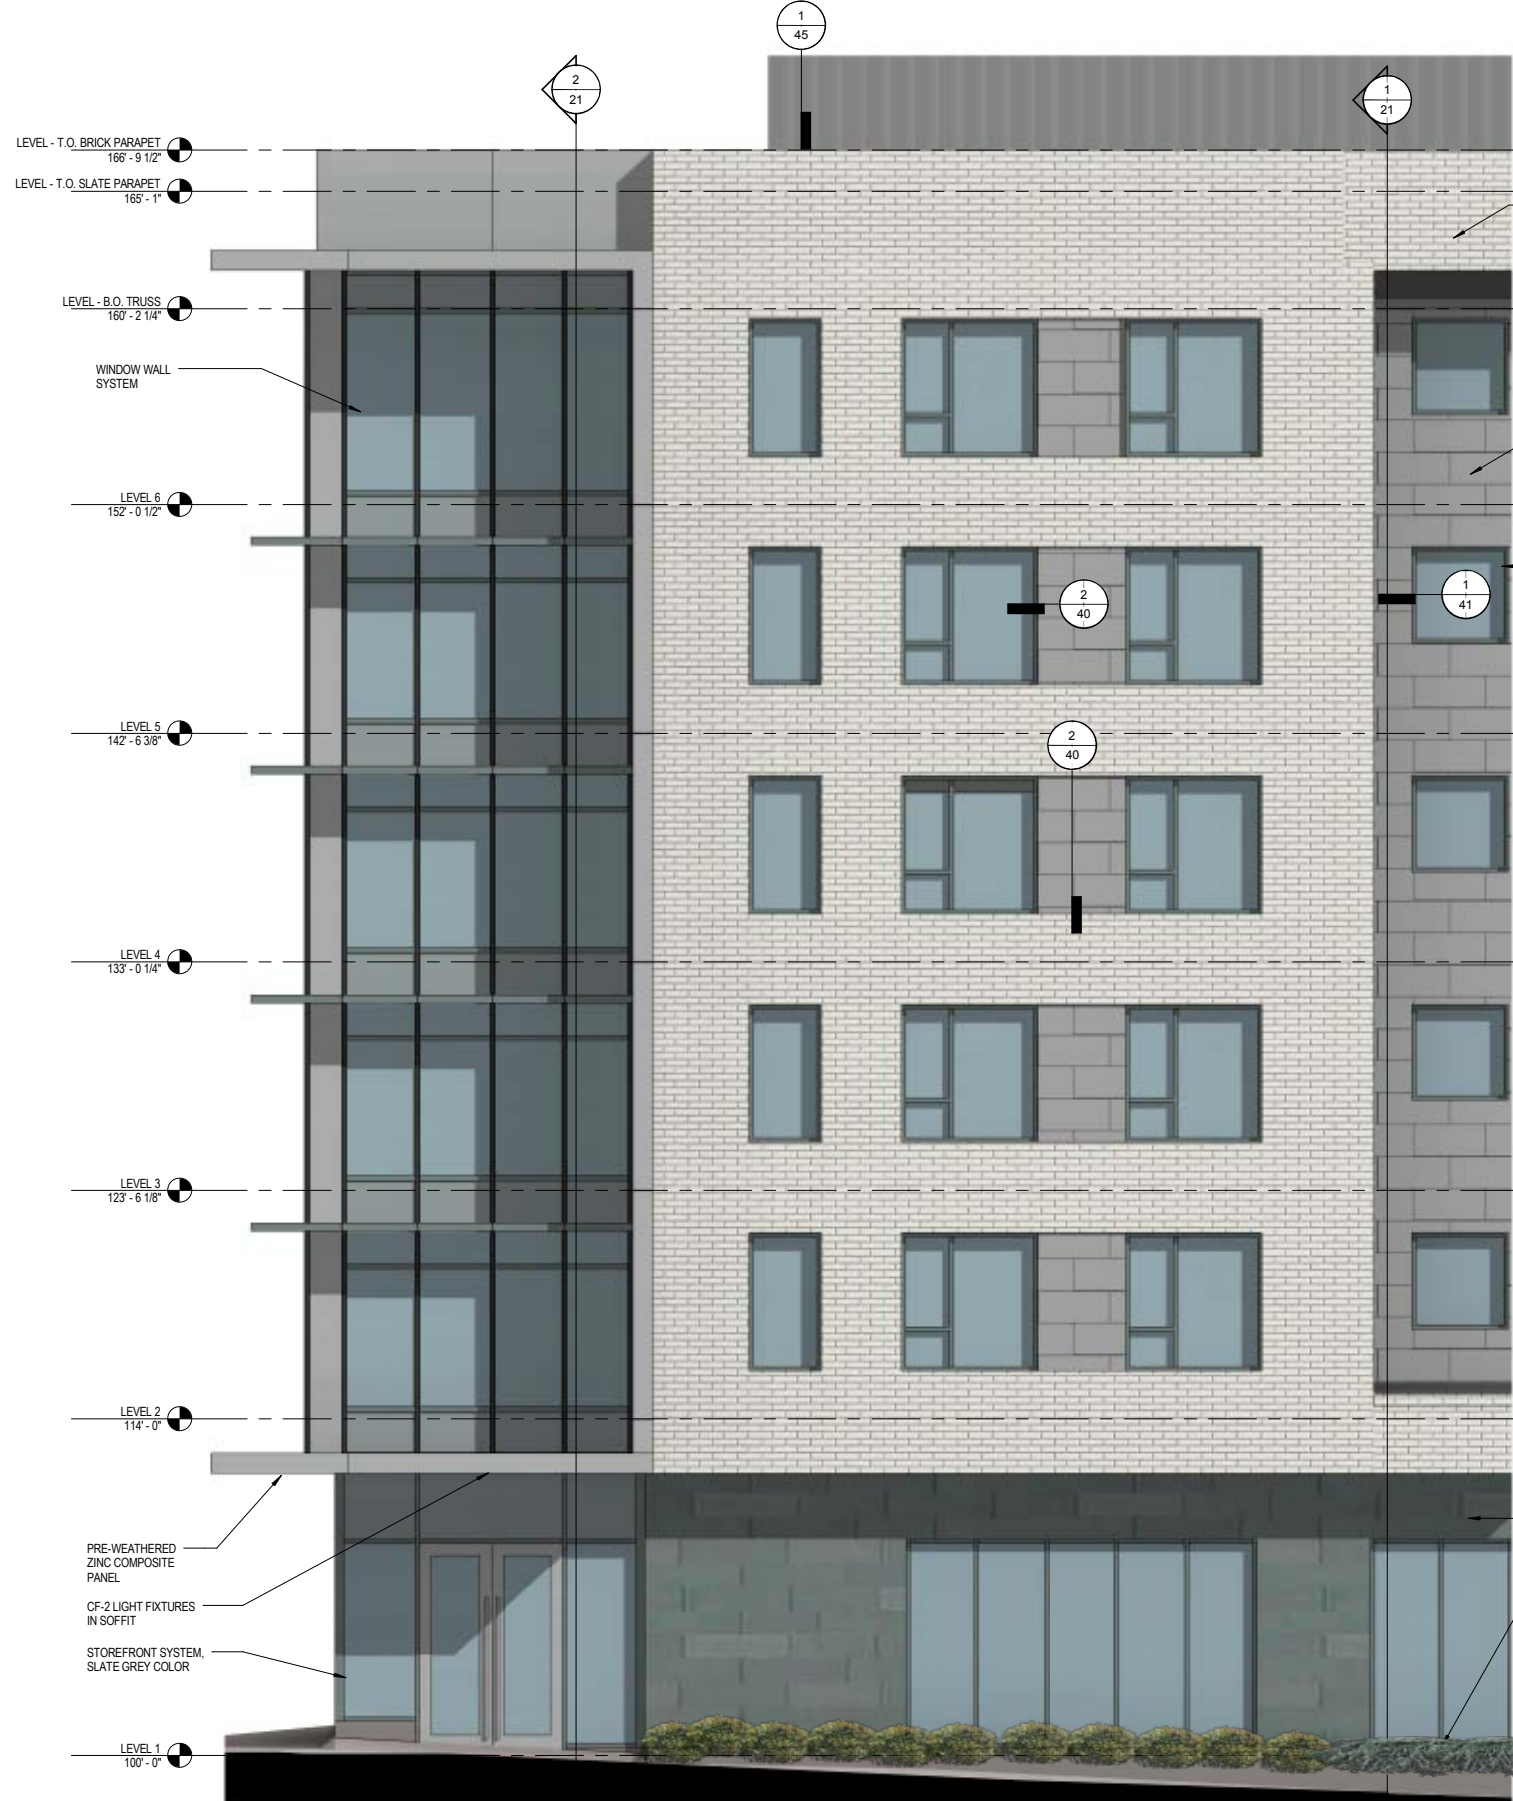


SOUTH ENLARGED ELEVATION 3

1/8" = 1'-0"

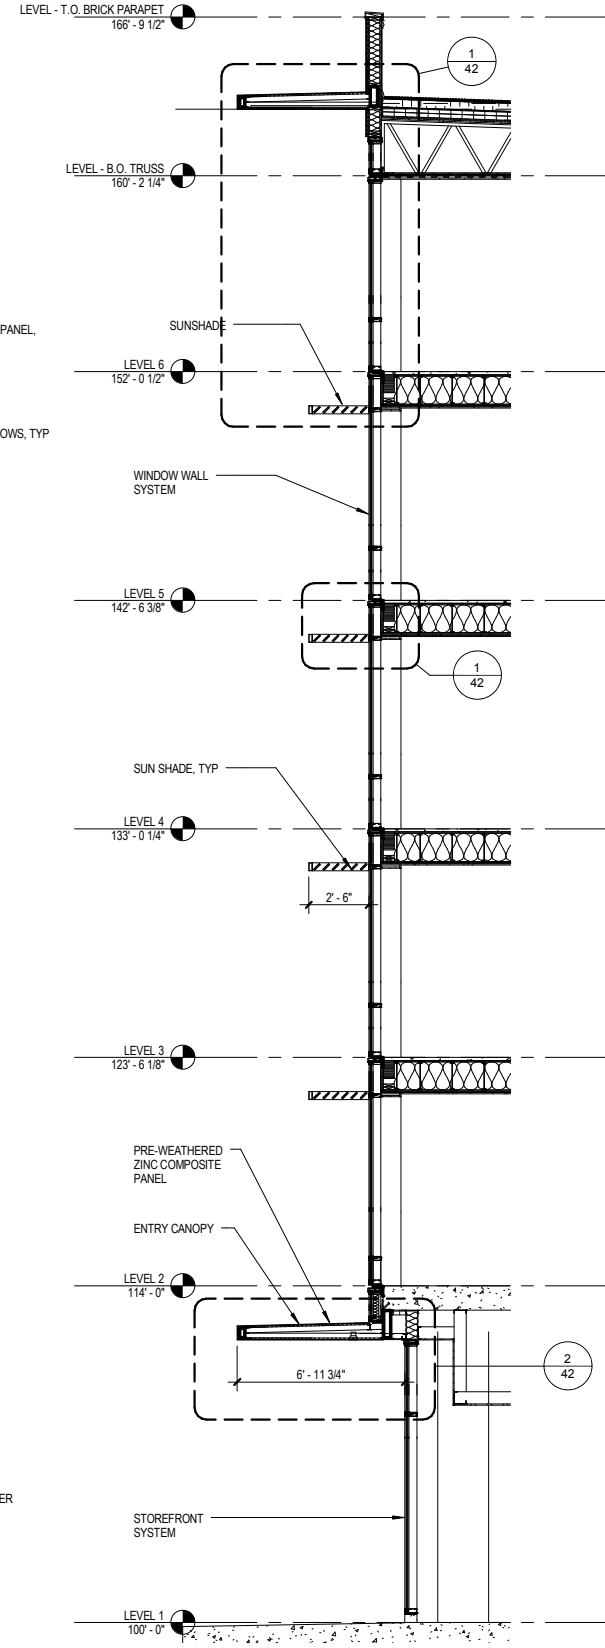


SECTION @ CURTAINWALL 2

1/8" = 1'-0"

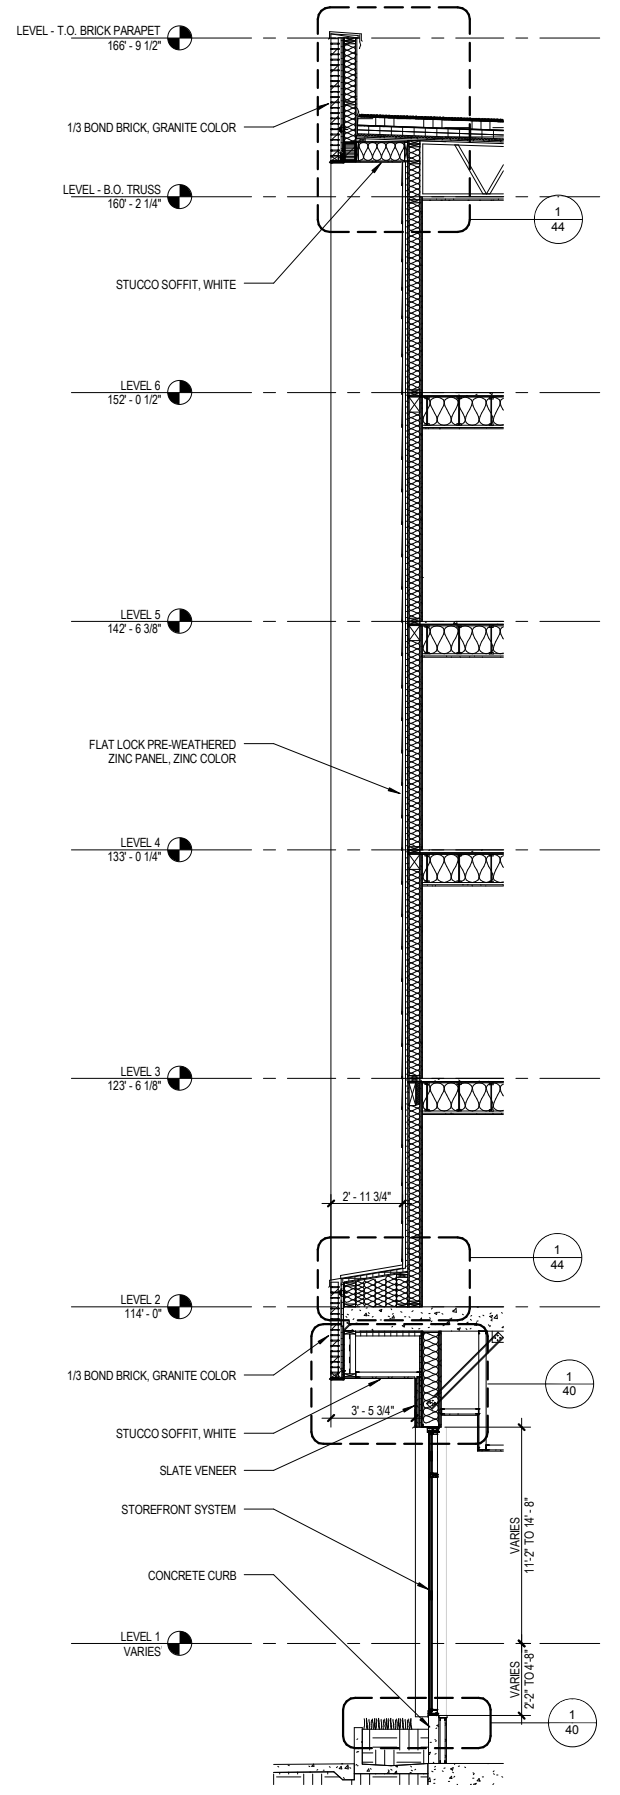

SECTION @ RECESS 1

1/8" = 1'-0"

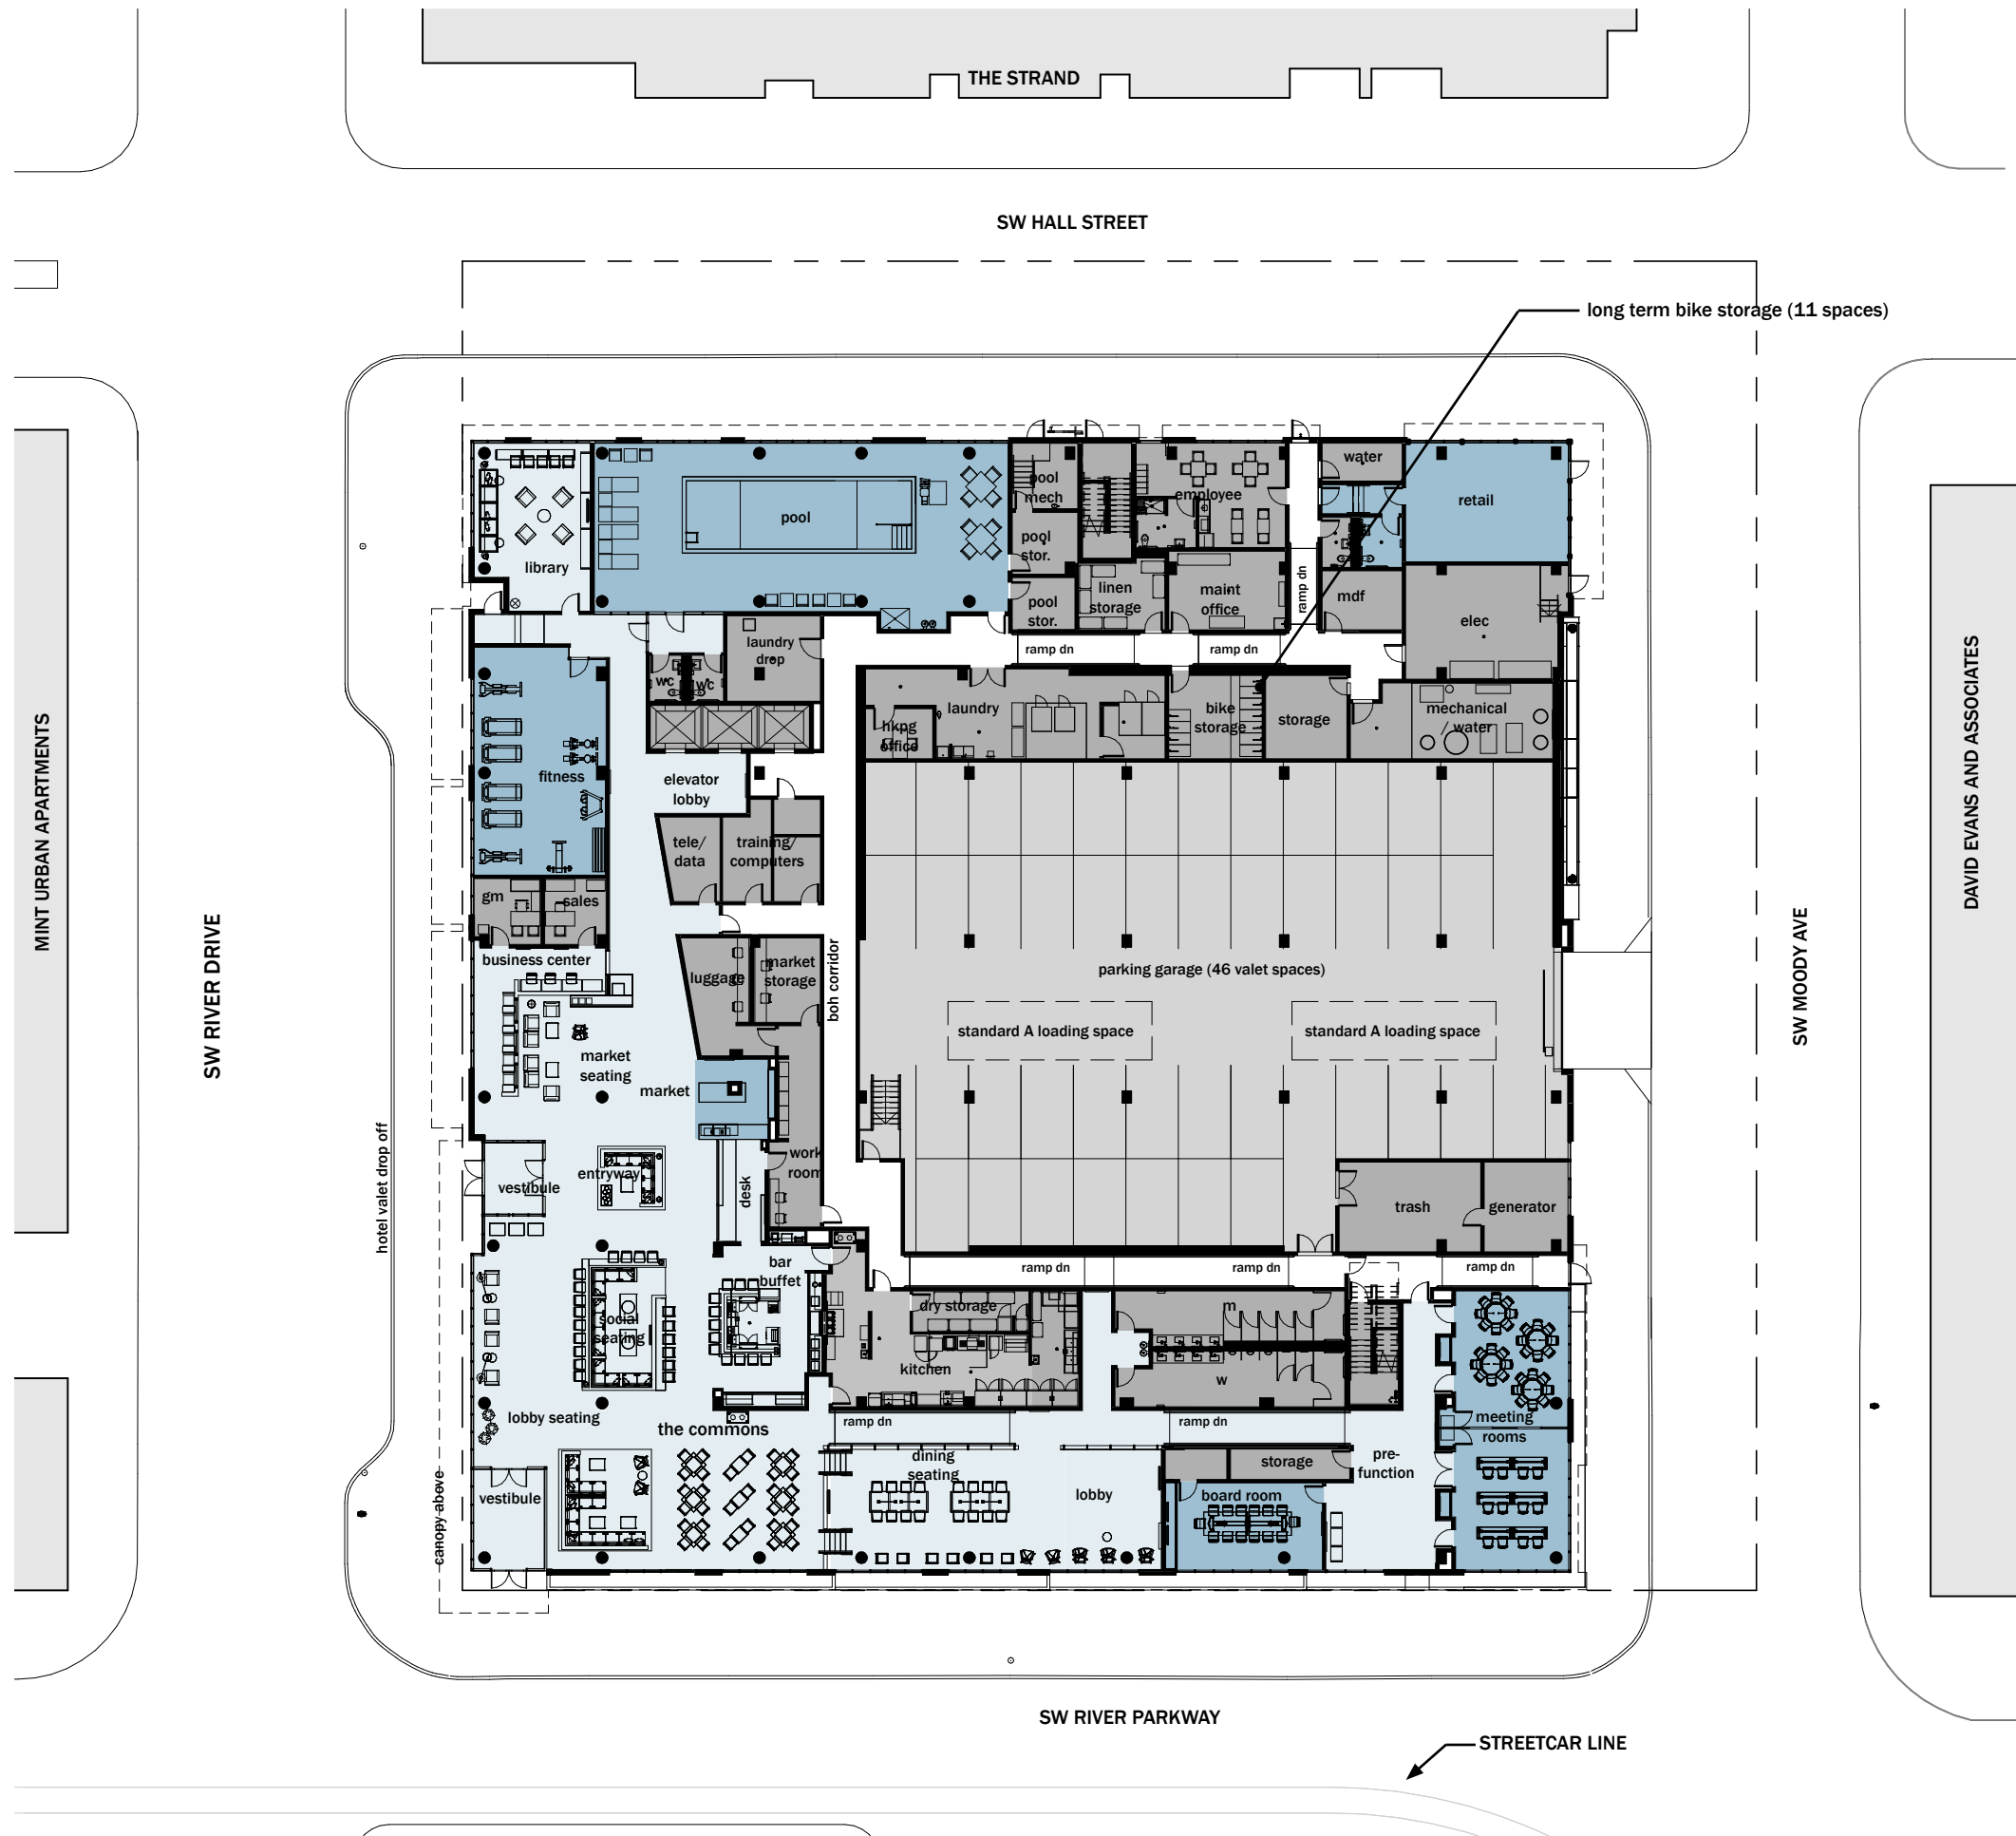

THE STRAND

SW HALL STREET

MINT URBAN APARTMENTS

SW RIVER DRIVE

SW MOODY AVE

DAVID EVANS AND ASSOCIATES



SW RIVER PARKWAY

