



PRELIMINARY REVIEW
9/24/2014

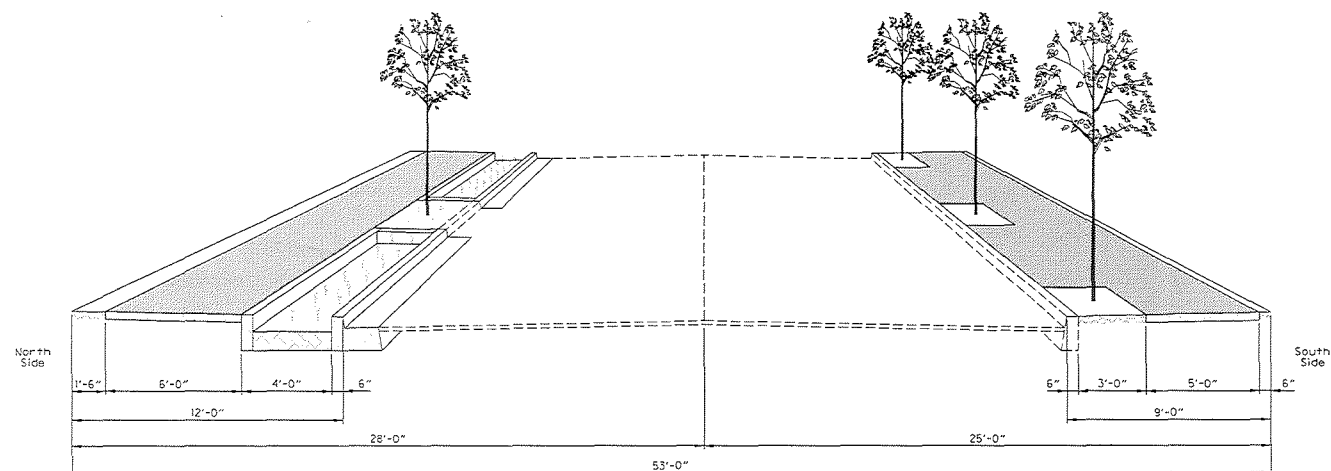

Typical Section
From S.W. California St.
S.W. 46th Ave. to 50 Feet East

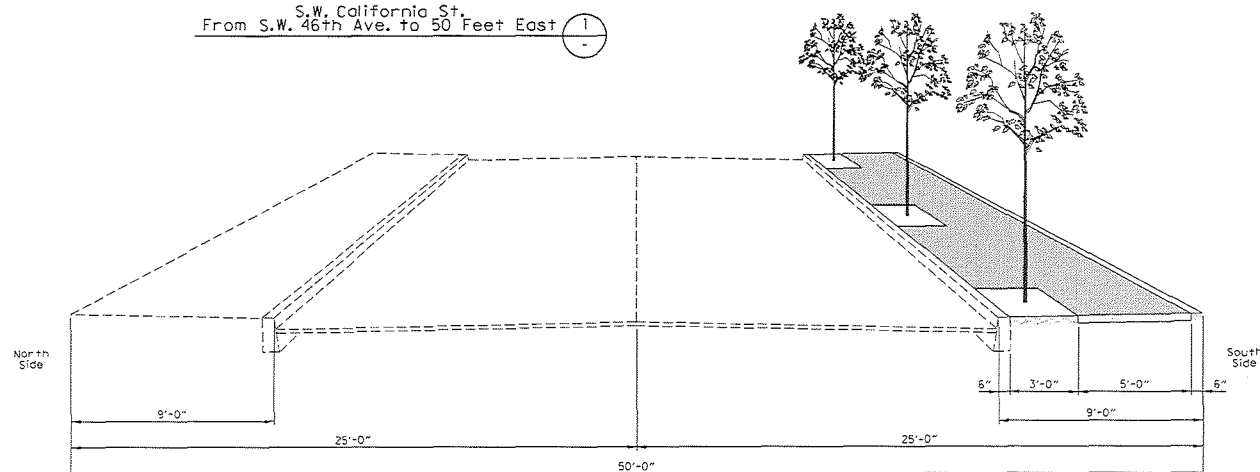

Typical Section
S.W. California St.
From S.W. 45th Ave. to 250 Feet West (2)


[illegible]

EXHIBIT B

File	Date	9/24/2014	2:29:53 PM	Figure001: SiN_A\development\2014\Vermont-65\In-Cut\ortho, SWN typed\5oc\ions\Pt_01_SiN_02\A-01.dgn
------	------	-----------	------------	---


186847

PRELIMINARY REVIEW
9/24/2014

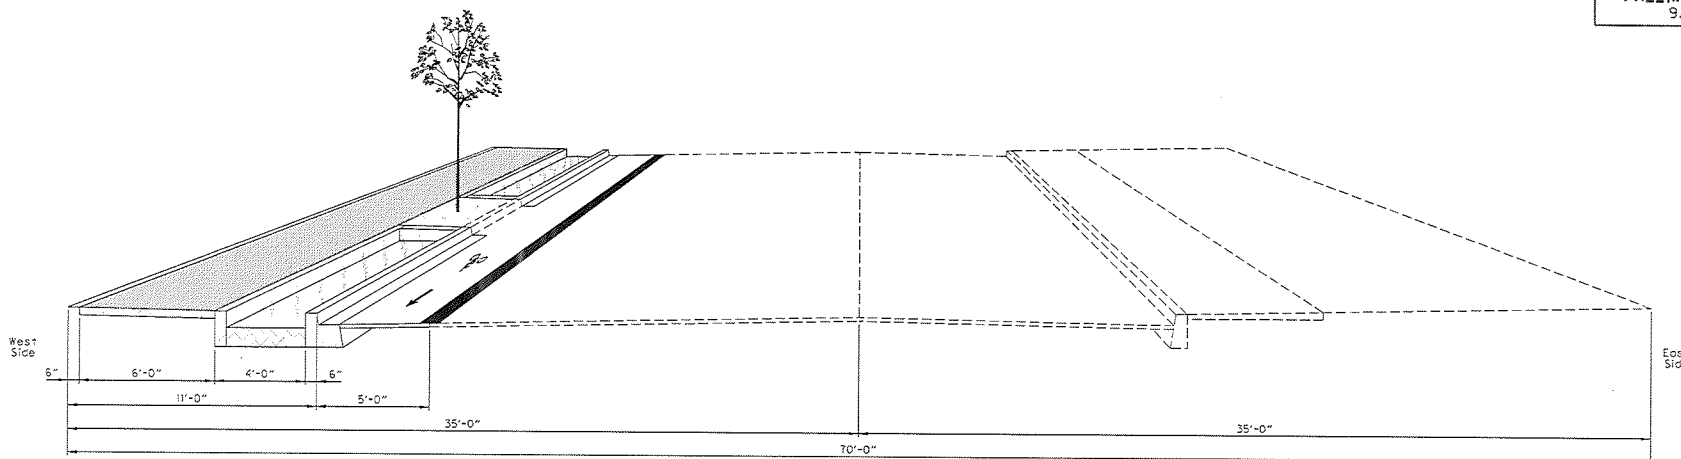

Typical Section

S.W. 45th Ave. (3)

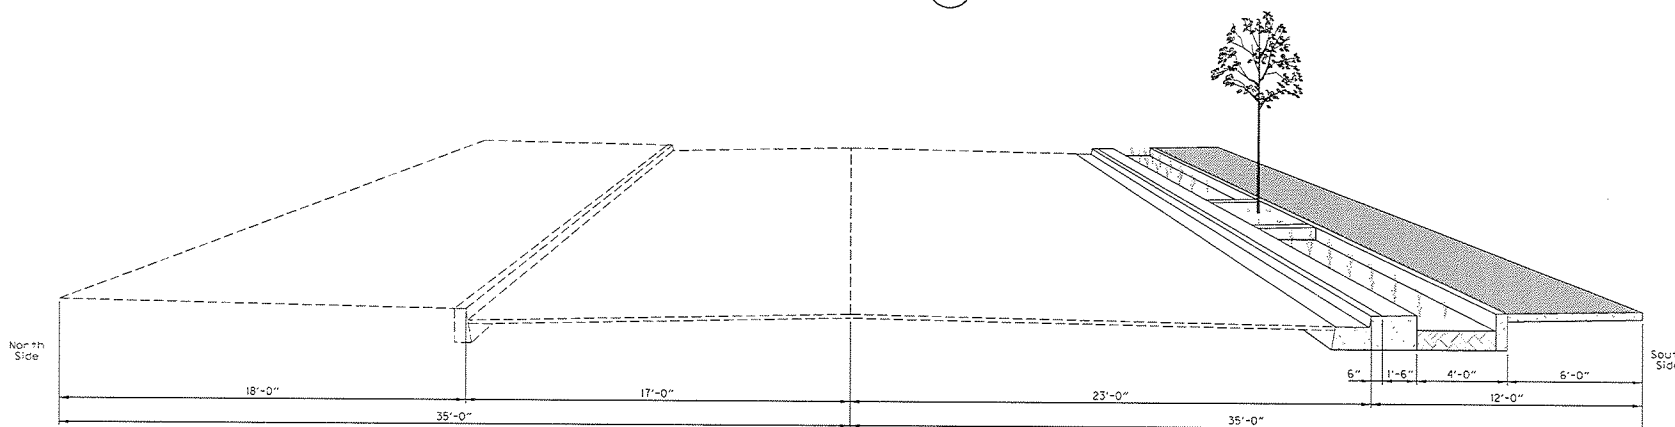

Typical Section

S.W. Vermont St. (4)

DESIGNED BY
R. Bennett
CAB BY
C. Shastor
CHECKED BY
J. Job

DATE APPROVED
Sept. 2014
DIV. ENGINEER
S. Townsend



APPROVALS:

SUPERVISING ENGINEER

REG. PROF. ENGR. NO. 14925PE

CITY ENGINEER

REG. PROF. ENGR. NO. 51535PE



STEVE NOVICK
STEVE TOWNSEN, P.E.

COMMISSIONER
CITY ENGINEER



S.W. Vermont St., 45th Ave. & California St.

Typical Sections

3724
PROJECT NO.
700033
SHEET NO.
2A-2