


2 TYPICAL STONE PANELS
 1/2" = 1'-0" (on 11x17)

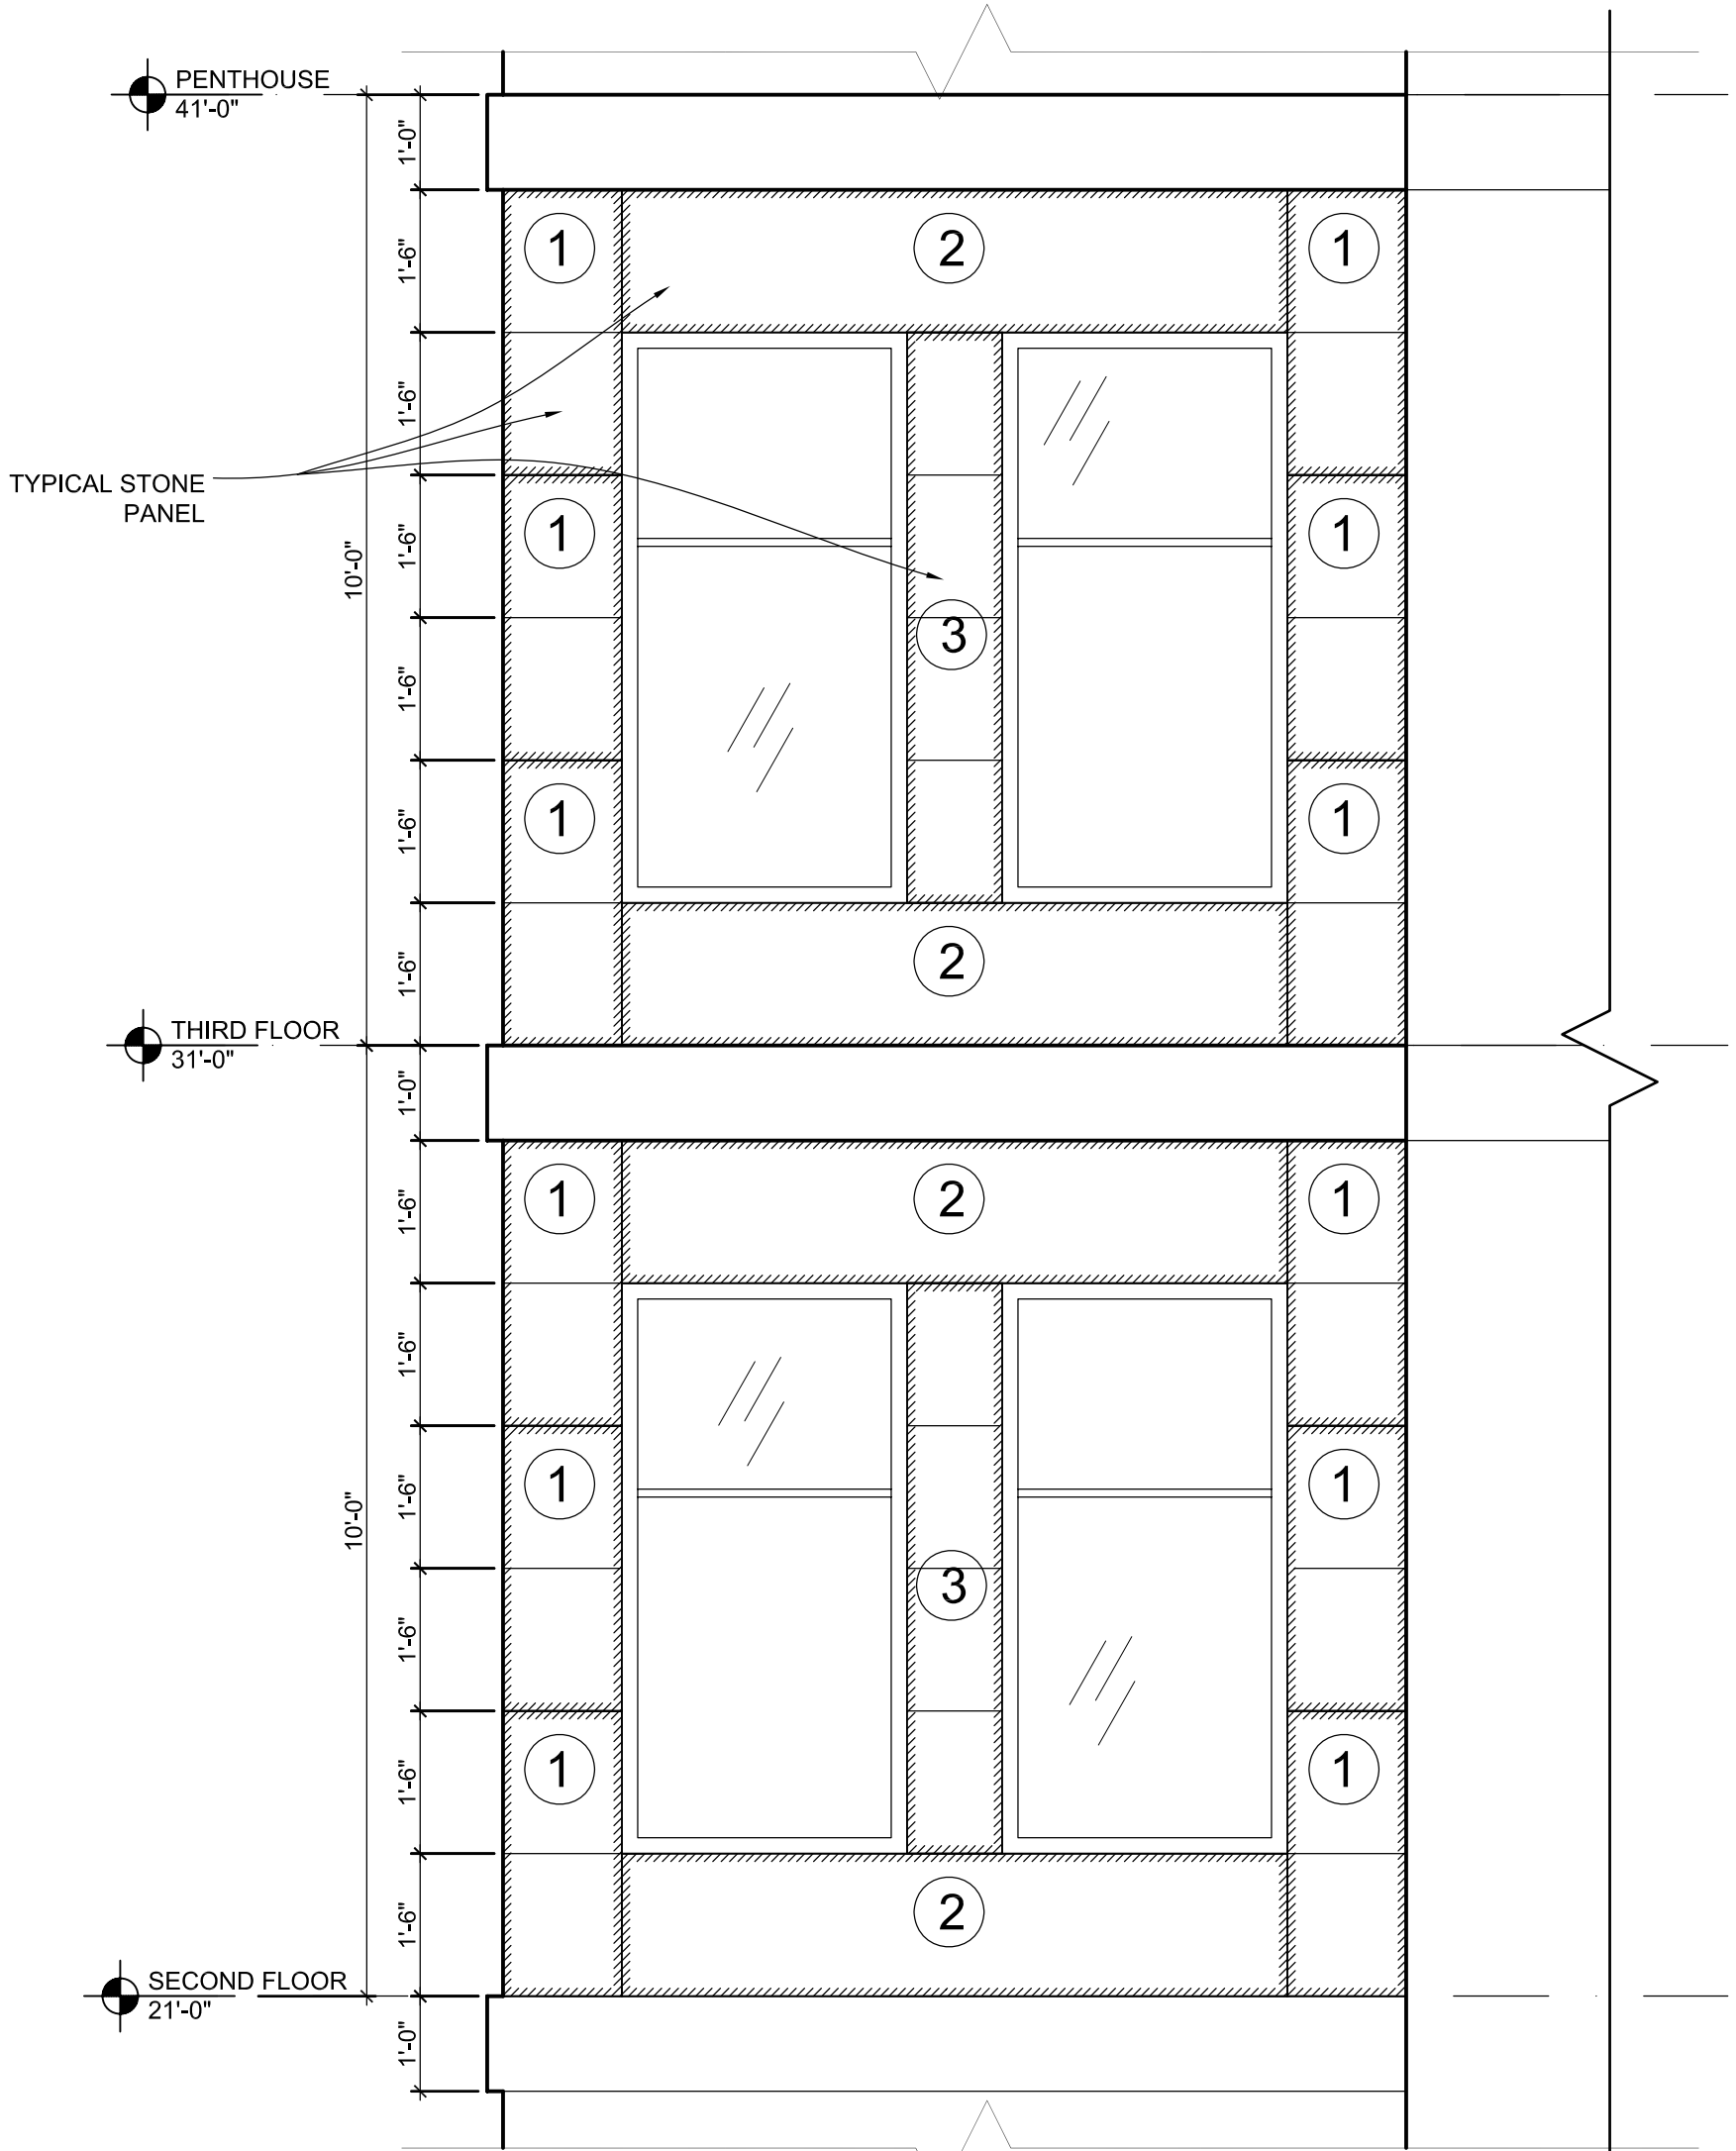

1 PARTIAL ENLARGED ELEVATION WITH TYPE-2 STONE PANELS INDICATED
 1/2" = 1'-0" (on 11x17)