



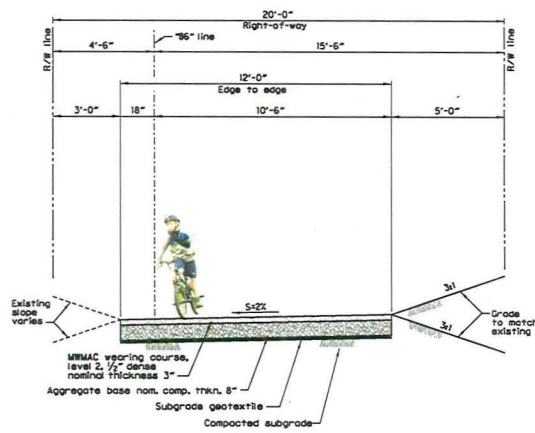

S.E. 86th Ct. (Proposed)

from south Portland Public Schools' property line to SE Insley St.
(Looking North)


Typical Section 1
Scale: 3/8" = 1'-0"

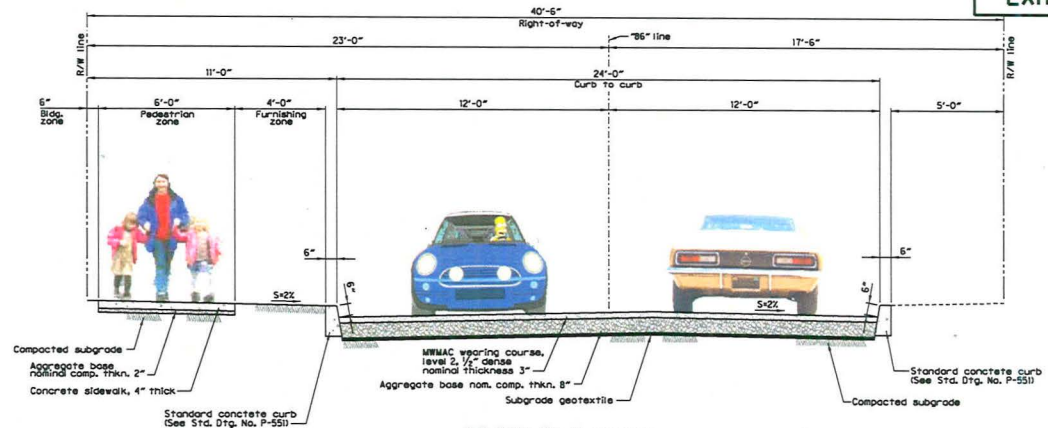

S.E. 86th Ct. (Proposed)

from S.E. Steele St. to south Portland Public Schools' property line
(Looking North)

Typical Section 2
Scale: 3/8" = 1'-0"

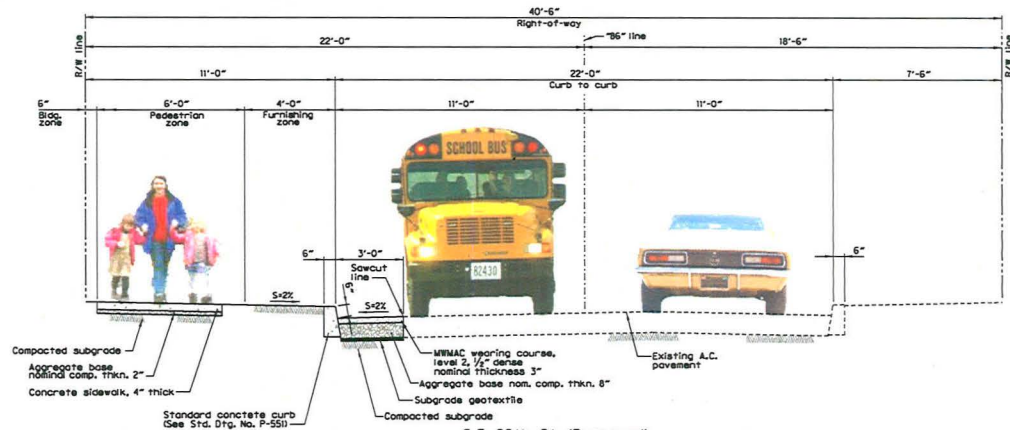

S.E. 86th Ct. (Proposed)

from S.E. Steele St. to S.E. Steele St.
(Looking North)

Typical Section 3
Scale: 3/8" = 1'-0"

WARNING
1/2"
IF THIS BAR DOES
NOT MEASURE 1"
THEN DRAWING IS
NOT TO SCALE.

DESIGNED BY R. Webb	DATE APPROVED July 2015
CAD BY D. Ramer	DIV. ENGINEER S. Townsen
CHECKED BY E. Huntsinger	
NO. DATE	DESCRIPTION
	REVISION

APPROVALS:	
SUPERVISING ENGINEER	REC. PROF. ENGR. NO. 14805PE
CITY ENGINEER	REC. PROF. ENGR. NO. 51338PE


PBOT
PORTLAND BUREAU OF TRANSPORTATION
STEVE NOVICK
STEVE TOWNSEN, P.E.



S.E. 86th Ct. & Steele St. L.I.D.
Conceptual Design


Typical Sections

174 SECTION
PROJECT NO. 700498
SHEET NO. 2A-1

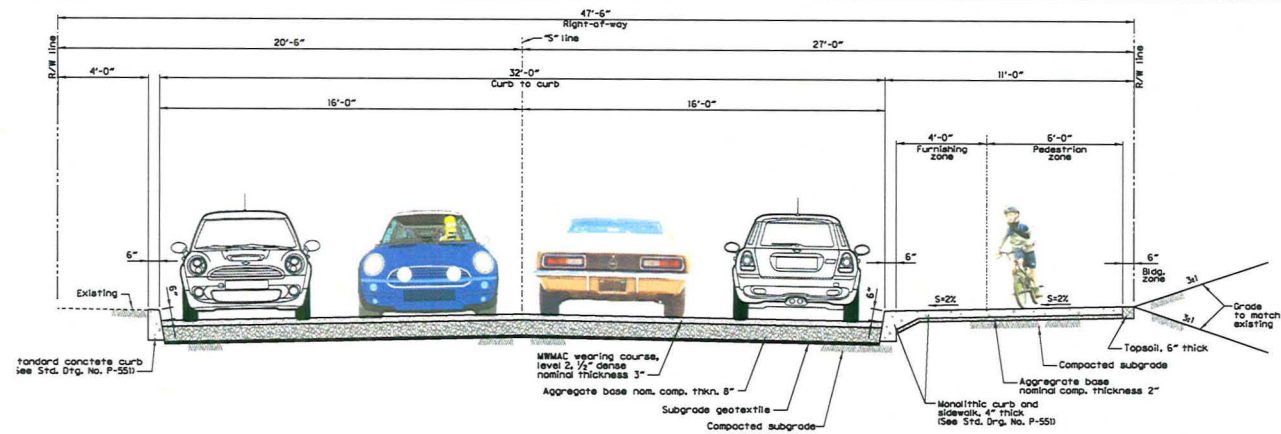

S.E. Steele St. (Proposed)
from SE 85th Ave. to SE 86th Ave.
(Looking East)

Typical Section 4
Scale: 3/8" = 1'-0"

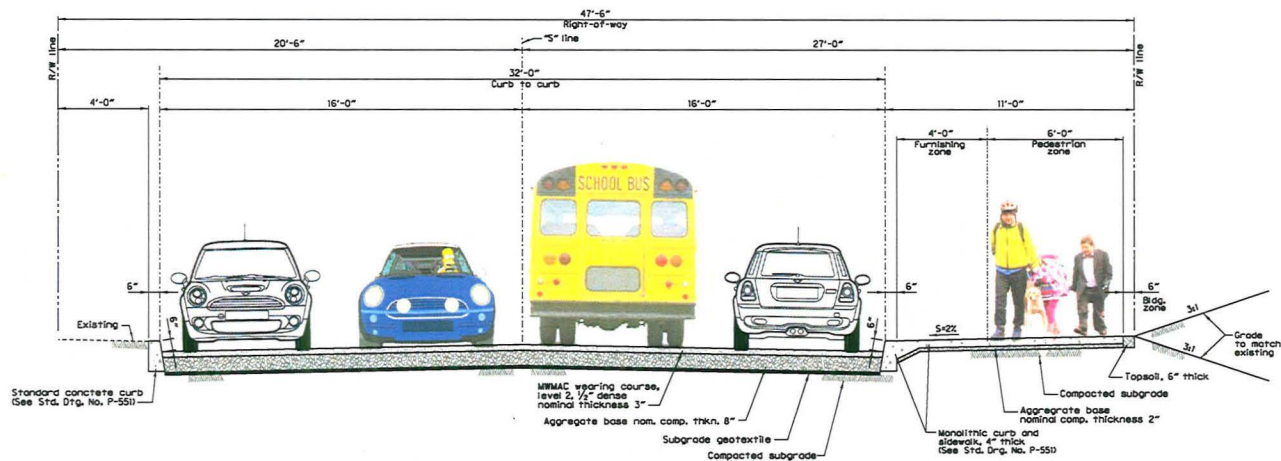

S.E. Steele St. (Proposed)
from SE 86th Ave. to SE 86th Ct.
(Looking East)

Typical Section 5
Scale: 3/8" = 1'-0"

WARNING
IF THIS BAR DOES
NOT MEASURE 1"
THEN DRAWING IS
NOT TO SCALE.

NO.	DATE	DESCRIPTION	REVISION

DESIGNED BY R. Webb	DATE APPROVED July 2015
CAD BY D. Ramer	DIV. ENGINEER S. Townson
CHECKED BY E. Huntsinger	

APPROVALS:	
SUPERVISING ENGINEER	REC. PROJ. ENGR. NO. 14859PC
CITY ENGINEER	REC. PROJ. ENGR. NO. 3153MPC

PBOT
PORTLAND BUREAU OF TRANSPORTATION
STEVE NOVICK
STEVE TOWNSEN, P.E.




S.E. 86th Ct. & Steele St. L.I.D.
Conceptual Design

Typical Sections


2A-2

EXHIBIT B

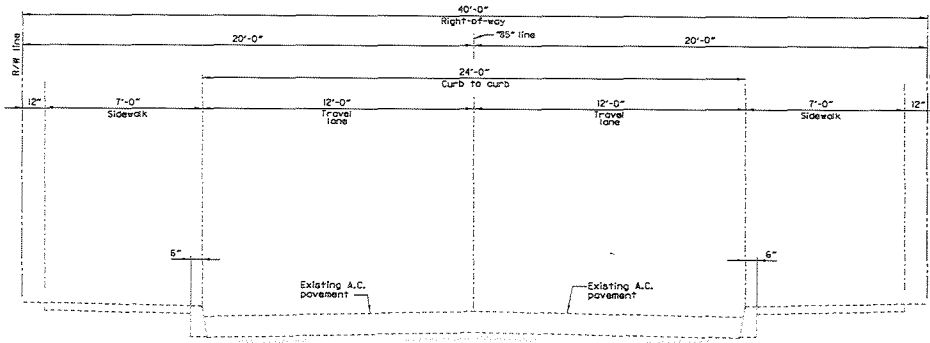


S.E. 85th Ave. (Existing)
from S.E. Steele St. to S.E. Raymond Ct.
(Looking North)

Typical Section **6**
Scale: 1/8" = 1'-0"

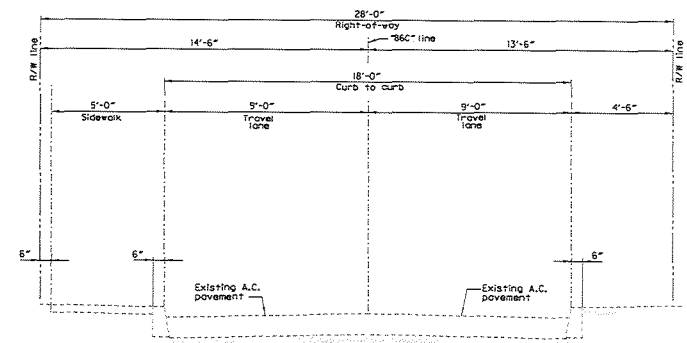

S.E. 86th Ct. (Existing)
from S.E. Steele St. to S.E. Raymond Ct.
(Looking North)

Typical Section **8**
Scale: 1/8" = 1'-0"

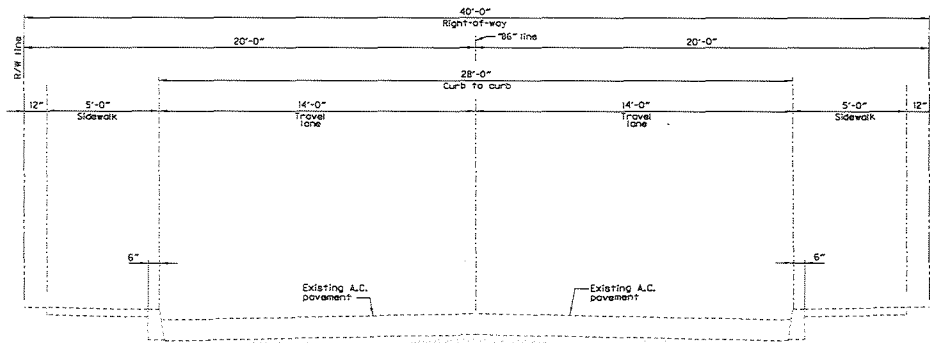

S.E. 86th Ave. (Existing)
from S.E. Steele St. to S.E. Raymond Ct.
(Looking North)

Typical Section **7**
Scale: 1/8" = 1'-0"



NO.	DATE	DESCRIPTION	REVISION

DESIGNED BY R. Webb	DATE APPROVED July 2015
CAD BY D. Ramer	SIV. ENGINEER S. Townsend
CHECKED BY E. Hunsinger	

APPROVALS:	
SUPERVISING ENGINEER	REG. PROF. ENGR. NO. 14928PE
CITY ENGINEER	REG. PROF. ENGR. NO. 51538PE



S.E. 86th Ct. & Steele St. L.I.D.
Conceptual Design

Typical Sections

PROJECT NO. 700495
SHEET NO. 2A-3