



Portland OR
DRAWING P-1262
SHEET NO. 1

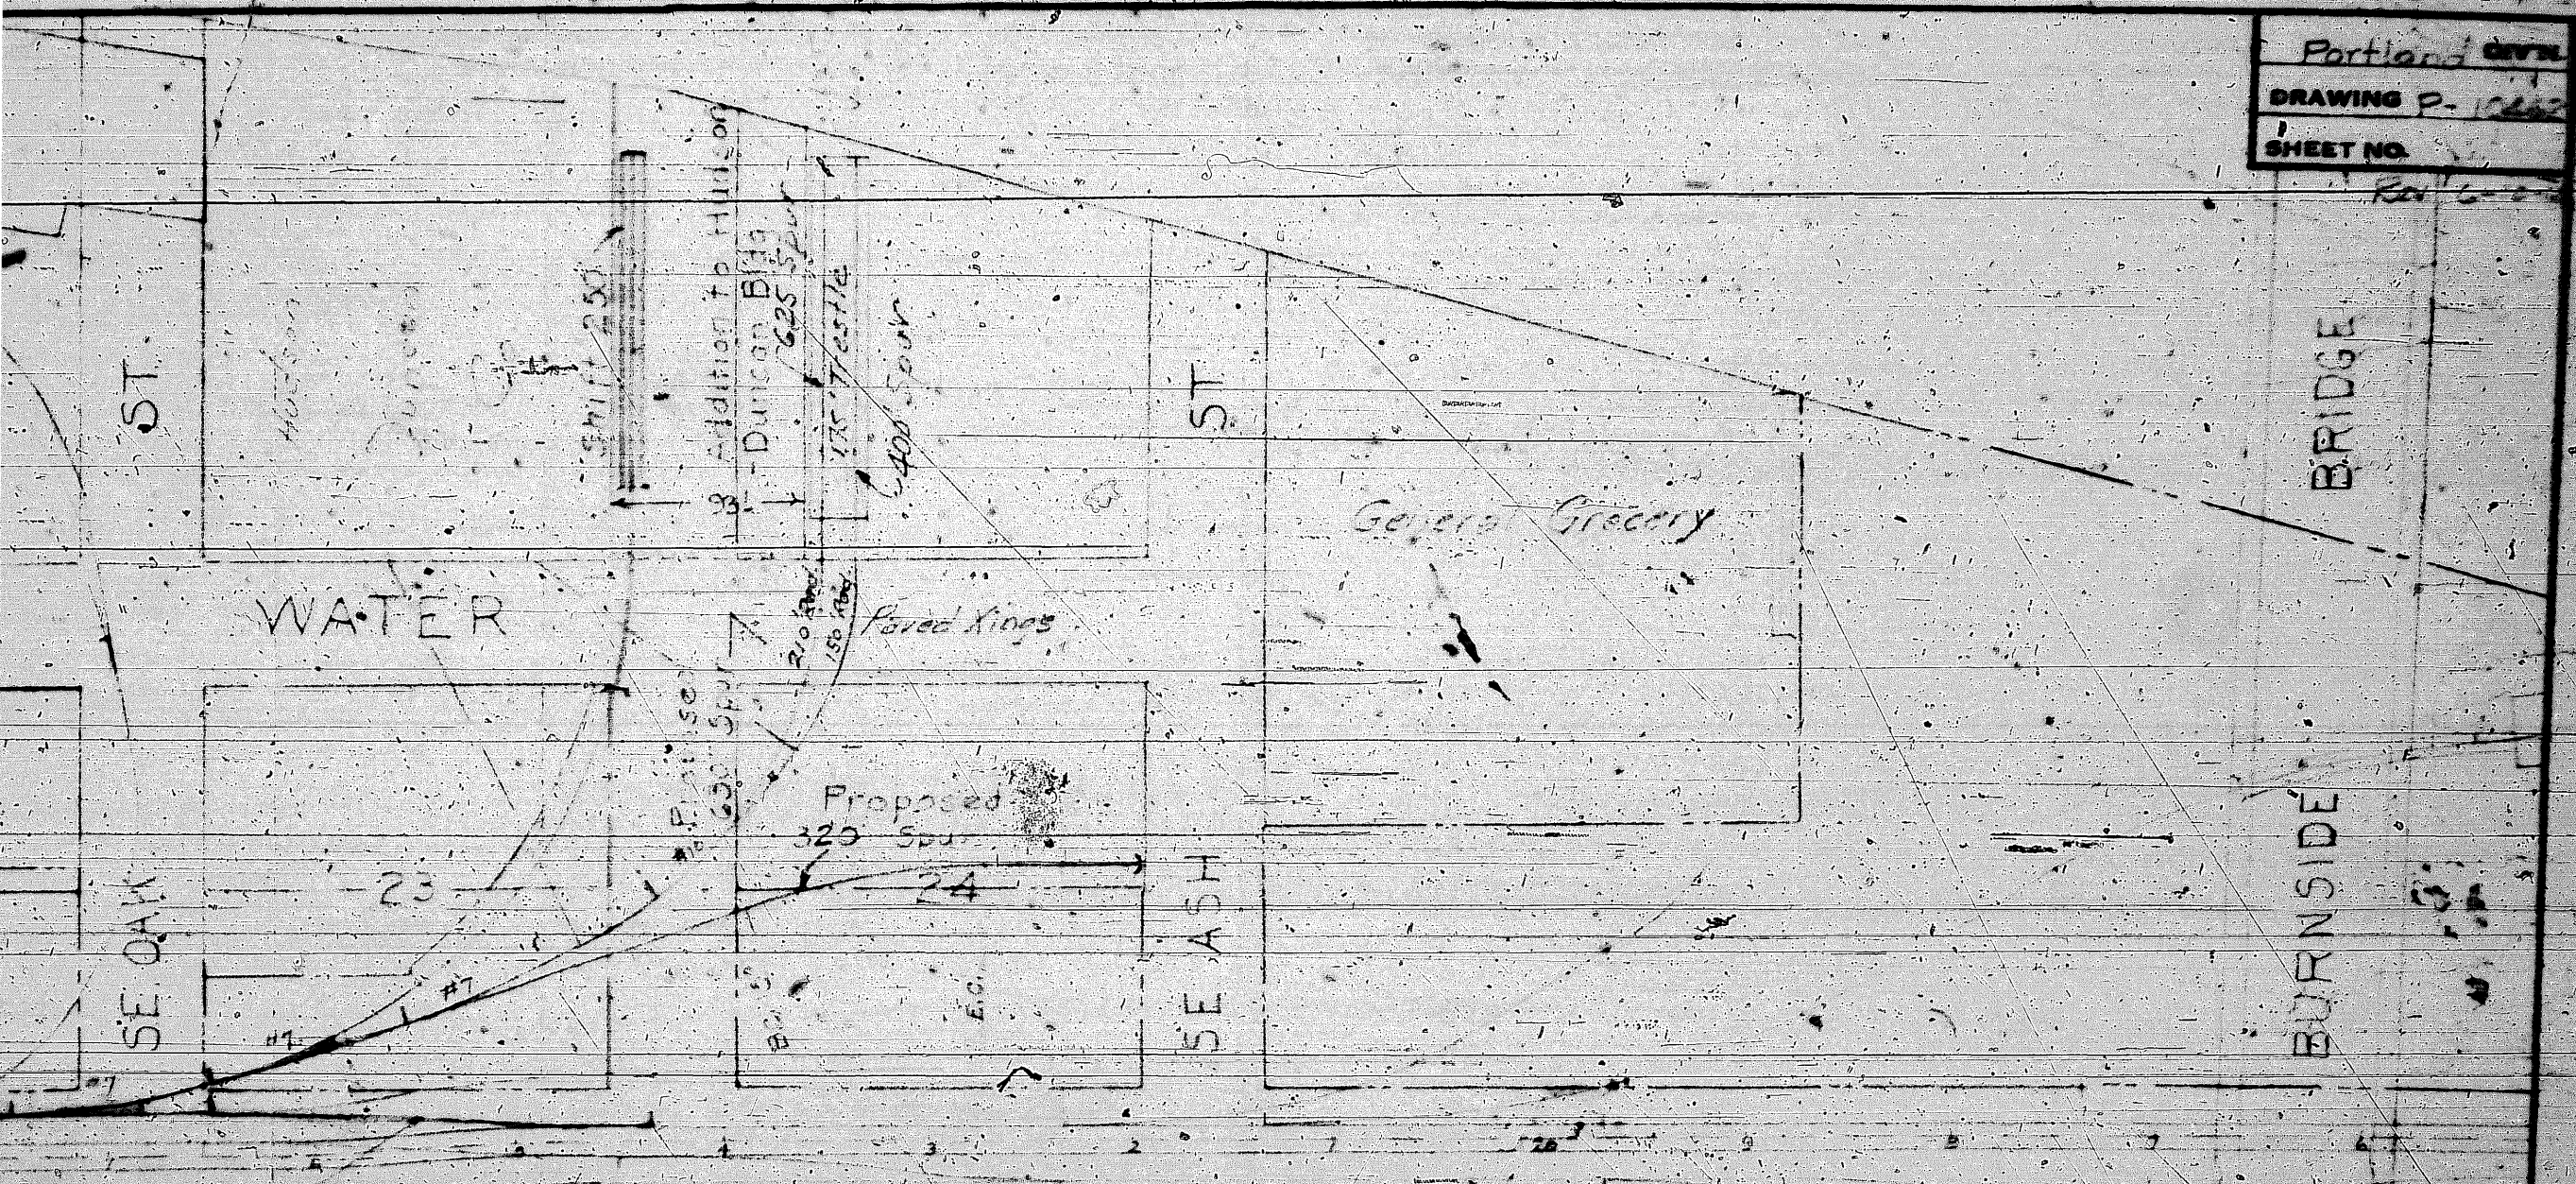

SOUTHERN PACIFIC COMPANY
PACIFIC LINES
Main Line
EAST PORTLAND
Re-arrange Trackage
Scale 1" = 100' SEE 1-19-44
Form 30 RD. 15107, E 5-4

DRAWER

TERMINAL
(Columbia Aircraft)

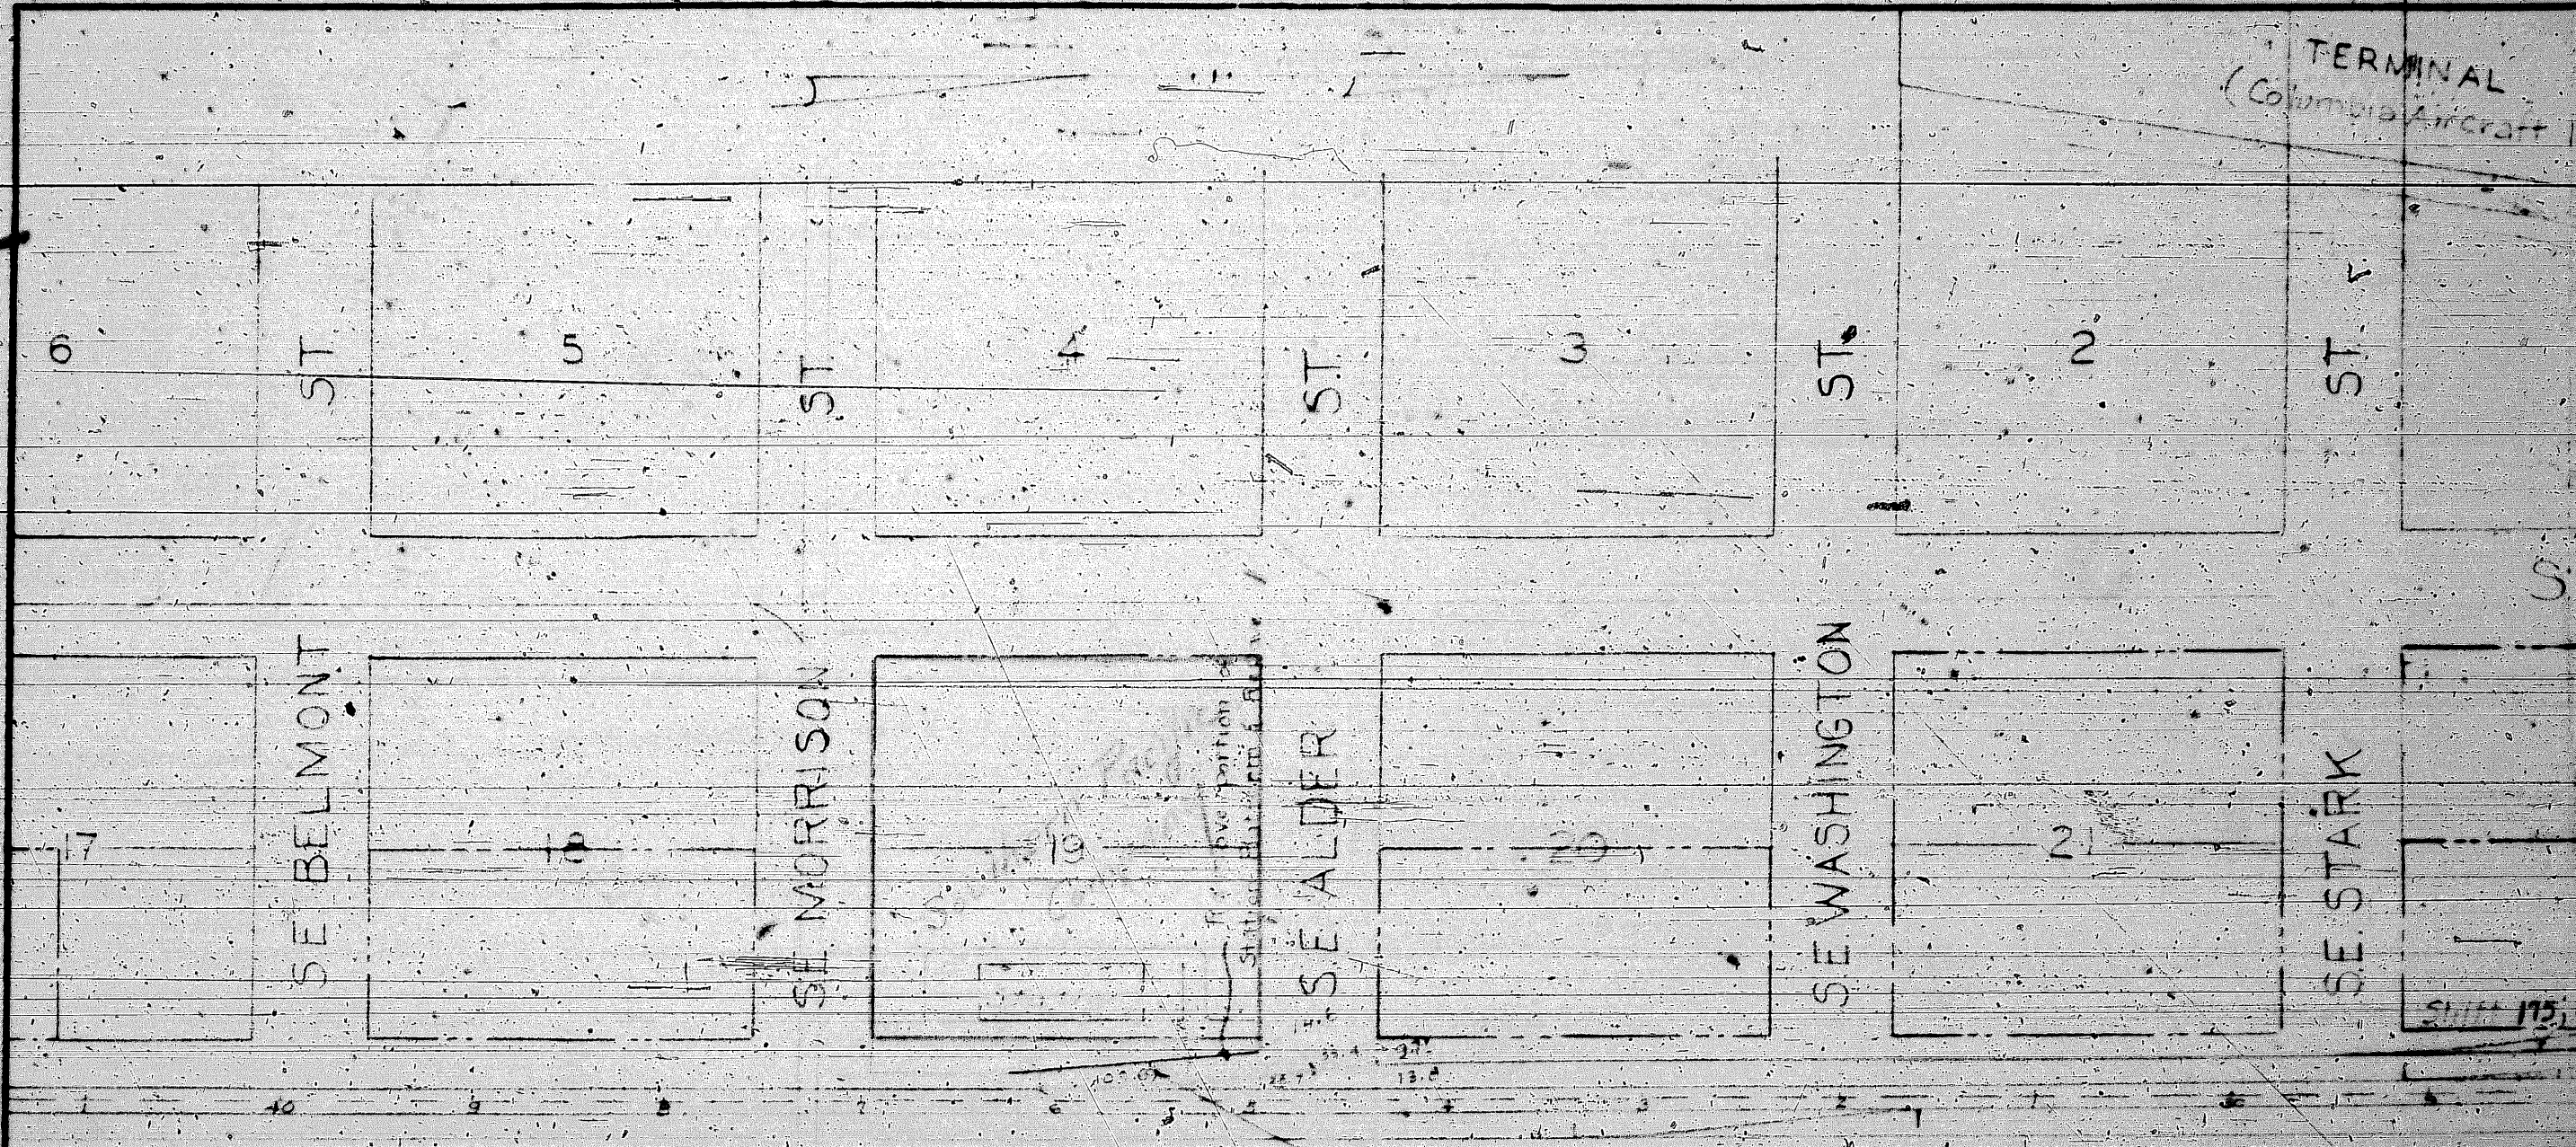

Legend
 Red — Shows Track
 Yellow — Indicates shift or abandonment
 Green — Indicates future work

Shift 216 of Track

Shift 175

ORDINANCE NO. 80885

An Ordinance granting a revocable permit to the Southern Pacific Company, Union Station, its successors, lessees and assigns, to construct, equip, maintain and operate a connecting track of standard gauge between the spur track on the westerly side of S.E. 1st Ave. and the main line in the same street, the said connecting track to be located between the north line of S.E. Alder Street and a point approximately 114 feet south of the south line of S.E. Alder Street, and declaring an emergency.

The City of Portland does ordain as follows:

Section 1. That a revocable permit be and the same is hereby granted to the Southern Pacific Company, its successors, lessees and assigns (hereinafter referred to as the grantee) to construct, equip, maintain and operate a connecting track of standard gauge between the spur track on the westerly side of S.E. 1st Avenue and the main line in the same street, the said connecting track to be located between the north line of S.E. Alder Street and a point approximately 114 feet south of the south line of S.E. Alder Street, in the City of Portland, Multnomah County, Oregon, the center line of said connecting track being more particularly described as follows:

Beginning at a point in the Southern Pacific Company's present West bound main track which is 20.05 feet East and 113.3 feet South of the northeast corner of Block 19 East Portland and running thence northwesterly along Southeast First Avenue, a distance of 173.9 feet to a point in the North line of Southeast Alder Street which is 9.7 feet east of the southeast corner of Block 20, East Portland;

and as shown on the attached plan marked Exhibit "A" and made a part of this ordinance.

Section 2. The grantee shall file in quadruplicate with the City Engineer complete plans showing the exact location within the street lines of all proposed work and no work hereunder shall be done until the City Engineer shall have approved same, one of the copies of the plan so to be approved to be returned to the said grantee. All work shall be done in a good and substantial manner and to the satisfaction of the City Engineer.

Section 3. This permit is conditioned that the grantee will at its own cost and expense during the exercise of the

privileges hereby granted pave, repave, repair or otherwise improve, maintain and adjust in like manner or as directed by the City Engineer any part or parts of the roadway and sidewalk area as well as catchbasins, inlets, underground construction, and any other construction within the street lines which by the reason of the laying of the above mentioned tracks shall be in the opinion of the City Engineer require repairs, adjustments or construction. The grantee shall pay to the City any additional costs of construction, reconstruction, altering, repairing or maintaining any municipal utility now existing or which may hereafter be built caused by the construction and maintenance of said spur track and appurtenances, the equitable amount of such costs to be determined by the City Engineer.

The grantee shall fill in to the established grade, plank, pave, repave, reconstruct, or otherwise improve, or repair, and keep in good condition from time to time whenever and in the manner directed by the City of Portland, those portions of the street between the rails of the above mentioned track, and those portions outside of the rails extending to the ends of cross-ties, provided, that in no case shall the portion outside of the rails be less than one (1') foot in width, measured from the outside of the rail.

Section 4. This permit is granted upon the condition that the grantee shall allow any other company, including any municipal belt line or commercial railroad that may hereafter be authorized, operated or maintained by the City of Portland, and including railroad companies operating engines, locomotives or cars by electrical current, steam or gas power, to use in common with the grantee the tracks herein authorized to be laid upon obtaining the consent of the Council of the City of Portland expressed by ordinance or by the people by the initiative, each user paying a proper and equitable proportion of the cost of construction and repair of the tracks so used jointly.

Section 5. This permit so granted to the said Southern Pacific Company, its successors, lessees and assigns, by this ordinance shall not in any manner interfere with or prevent the City of Portland from granting permits or franchises to other corporations or individuals for the construction of other tracks crossing the track which may be constructed under this ordinance, and for the maintenance and operation of said other tracks.

Section 6. The grantee shall pay all the costs of moving the existing poles, wires or conduits belonging to utility companies now located in the area to be occupied by the said connecting track and before any work is done under this permit the grantee shall come to an agreement with any such utility companies about the removal of said poles, wires or conduits.

Section 7. The permit hereby granted is revocable at any time at the pleasure of the Council of the City of Portland, and no expenditure of money thereunder, or lapse of time, or other act or thing shall operate as an estoppel against the City of Portland or be held to give the grantee any vested or other rights. Upon revocation of this permit by the Council, the grantee shall within thirty (30) days remove all tracks and appurtenances constructed under said permit, and shall put those portions of the streets affected by such removal in a condition as good as are the adjoining portions of said street at the time of removal; all work to be done as directed by and to the satisfaction of the City Engineer.

Section 8. This ordinance shall not exempt the grantee from taking out licenses or permits required by any existing ordinances for any operation or construction carried on under the permit hereby granted.

Section 9. The permit hereby granted shall not become effective until there is filed by the grantee with the City Auditor a document satisfactory to the City Attorney accepting the terms and conditions hereof.

Section 10. Inasmuch as this ordinance is necessary for the immediate preservation of the public health, peace and safety of the City of Portland in this: That the handling of necessary freight in the National Defense should not be delayed; therefore, an emergency is hereby declared to exist and this ordinance shall be in force and effect from and after its passage by the Council.

Passed by the Council MAR 21 1945

L.E.L.
D.M.L.

Earl Liley
Mayor of the City of Portland

Attest:

John Brockman
Auditor pro tem of the City of
Portland

Commissioner Lee
3-16-45
DML:eb

