



KNIGHT CANCER RESEARCH BUILDING

OHSU SRG MCCARTHY/ANDERSEN
MAY 19, 2016

ISSUE 1 : MEADE STREET

- *SIMPLIFY MATERIAL PALETTE*
- *INCREASE GLAZING*
- *INTEGRATE SERVICE AREA WITH MEADE STREET ELEVATION*
- *RELOCATE PARKING GARAGE DOOR TO BE FLUSH TO BUILDING PERIMETER*
- *REDUCE PARKING ENTRY WIDTH*
- *EXPLORE OPPORTUNITIES FOR DISPLAY WINDOWS*




LUR 1 - MEADE STREET ELEVATION



LUR 1 - MEADE STREET VIEW

ISSUE 2 : 6 & 7 FLOORS

- *LIGHTEN DARK METAL*
- *INTEGRATE TOP TWO FLOORS WITH BUILDING*

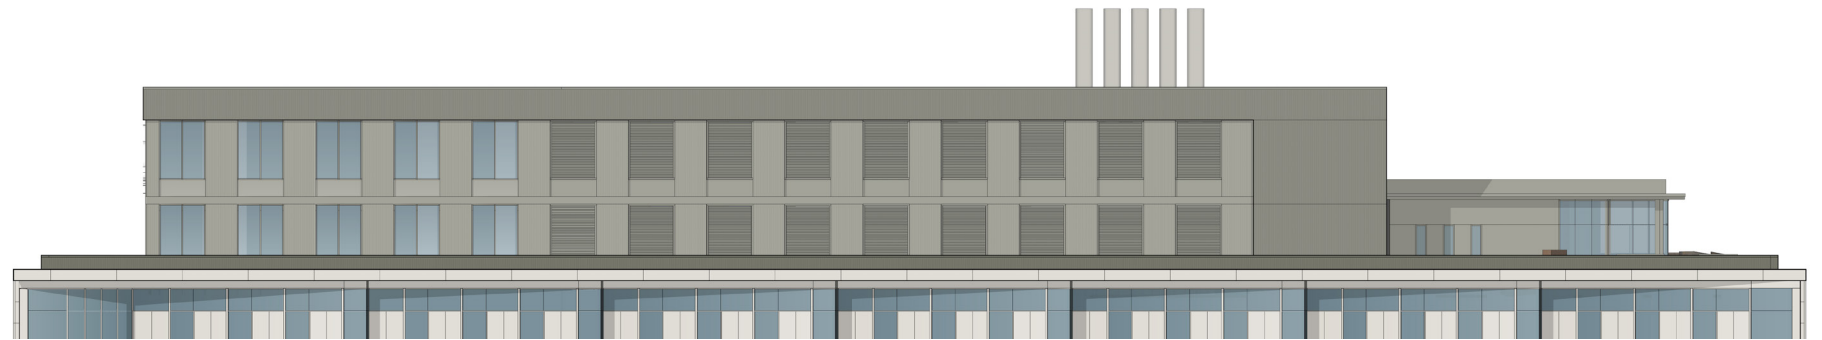

LUR 1 - PARTIAL SOUTH ELEVATION



LUR 1 - WEST VIEW

ISSUE 1 : MEADE STREET




CURRENT - PERSPECTIVE ELEVATION




CURRENT - PARTIAL SITE PLAN

MEADE STREET

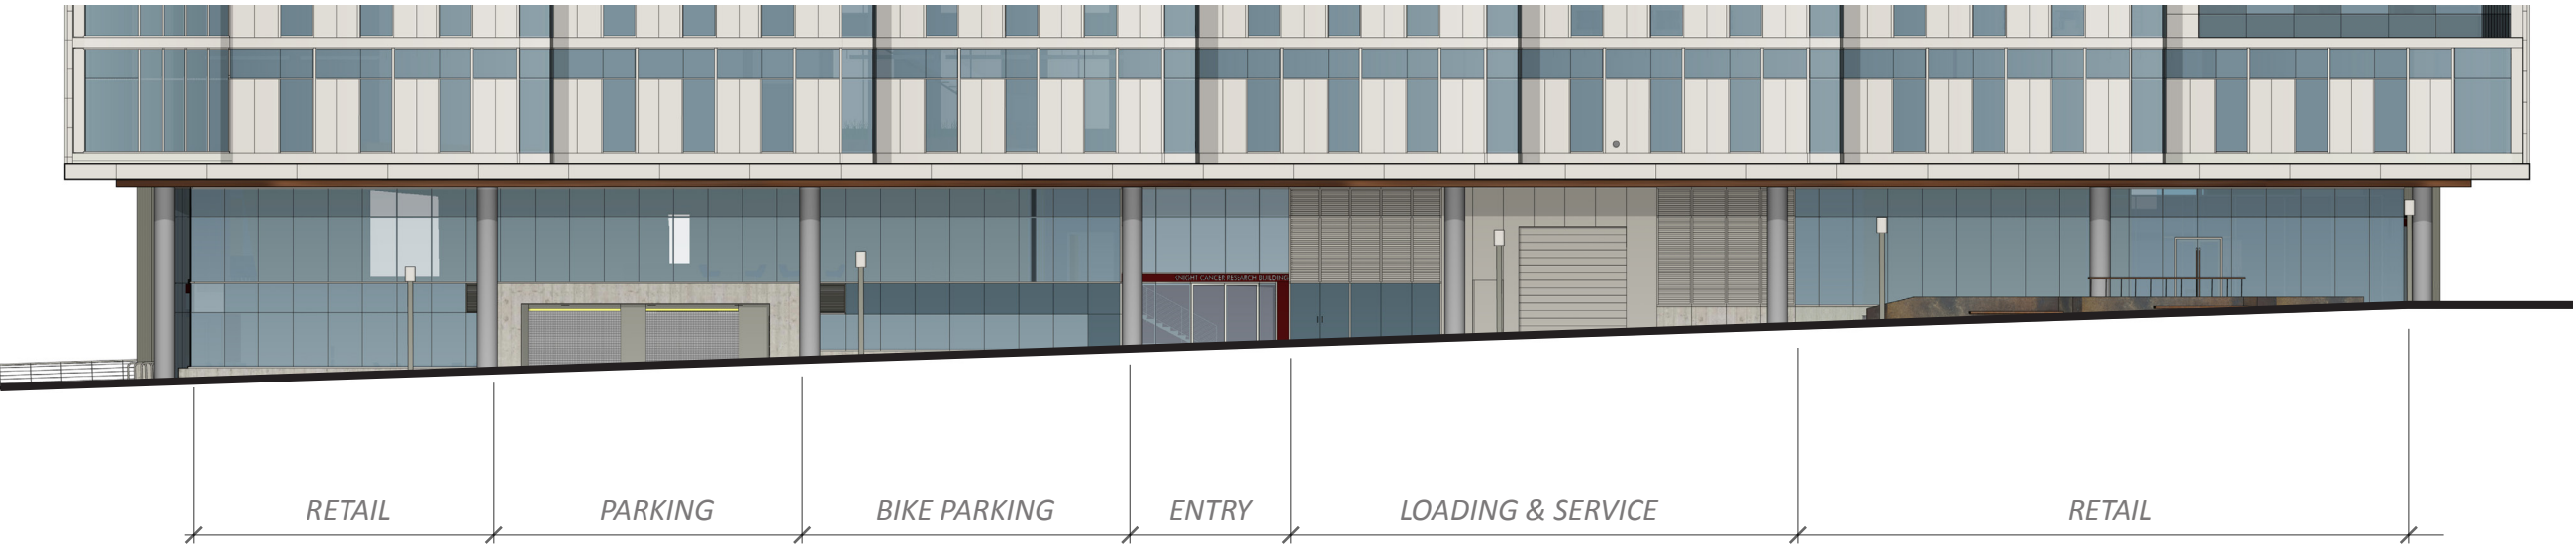

LUR 1 - ELEVATION


40% SERVICE

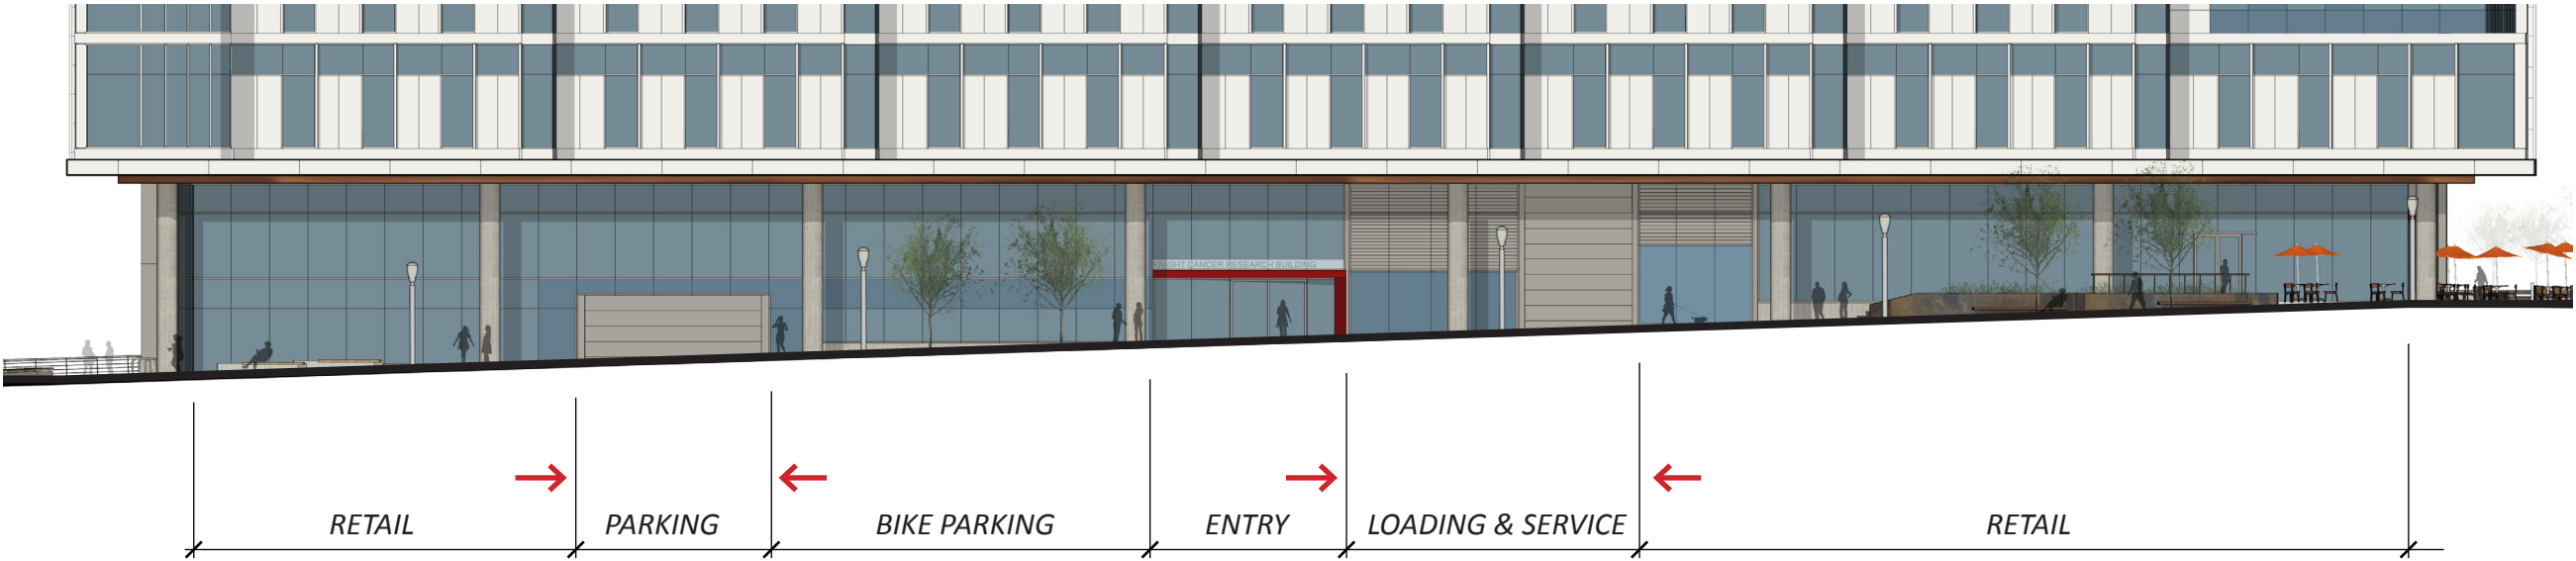


CURRENT - ELEVATION

27% SERVICE

MEADE STREET

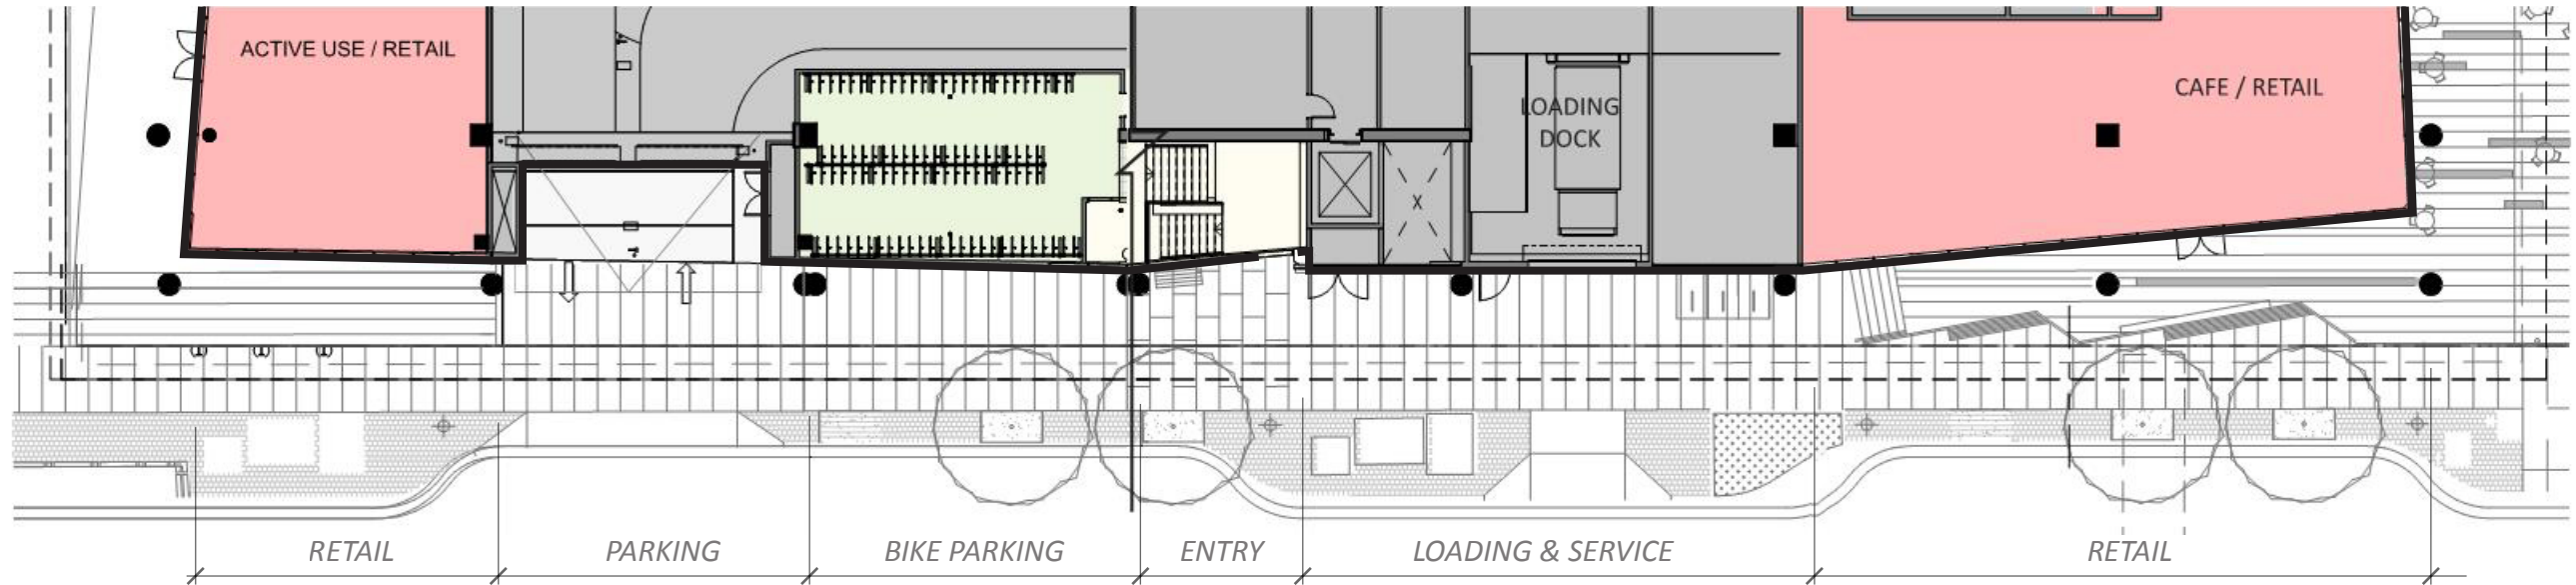


LUR 1 - PARTIAL PLAN

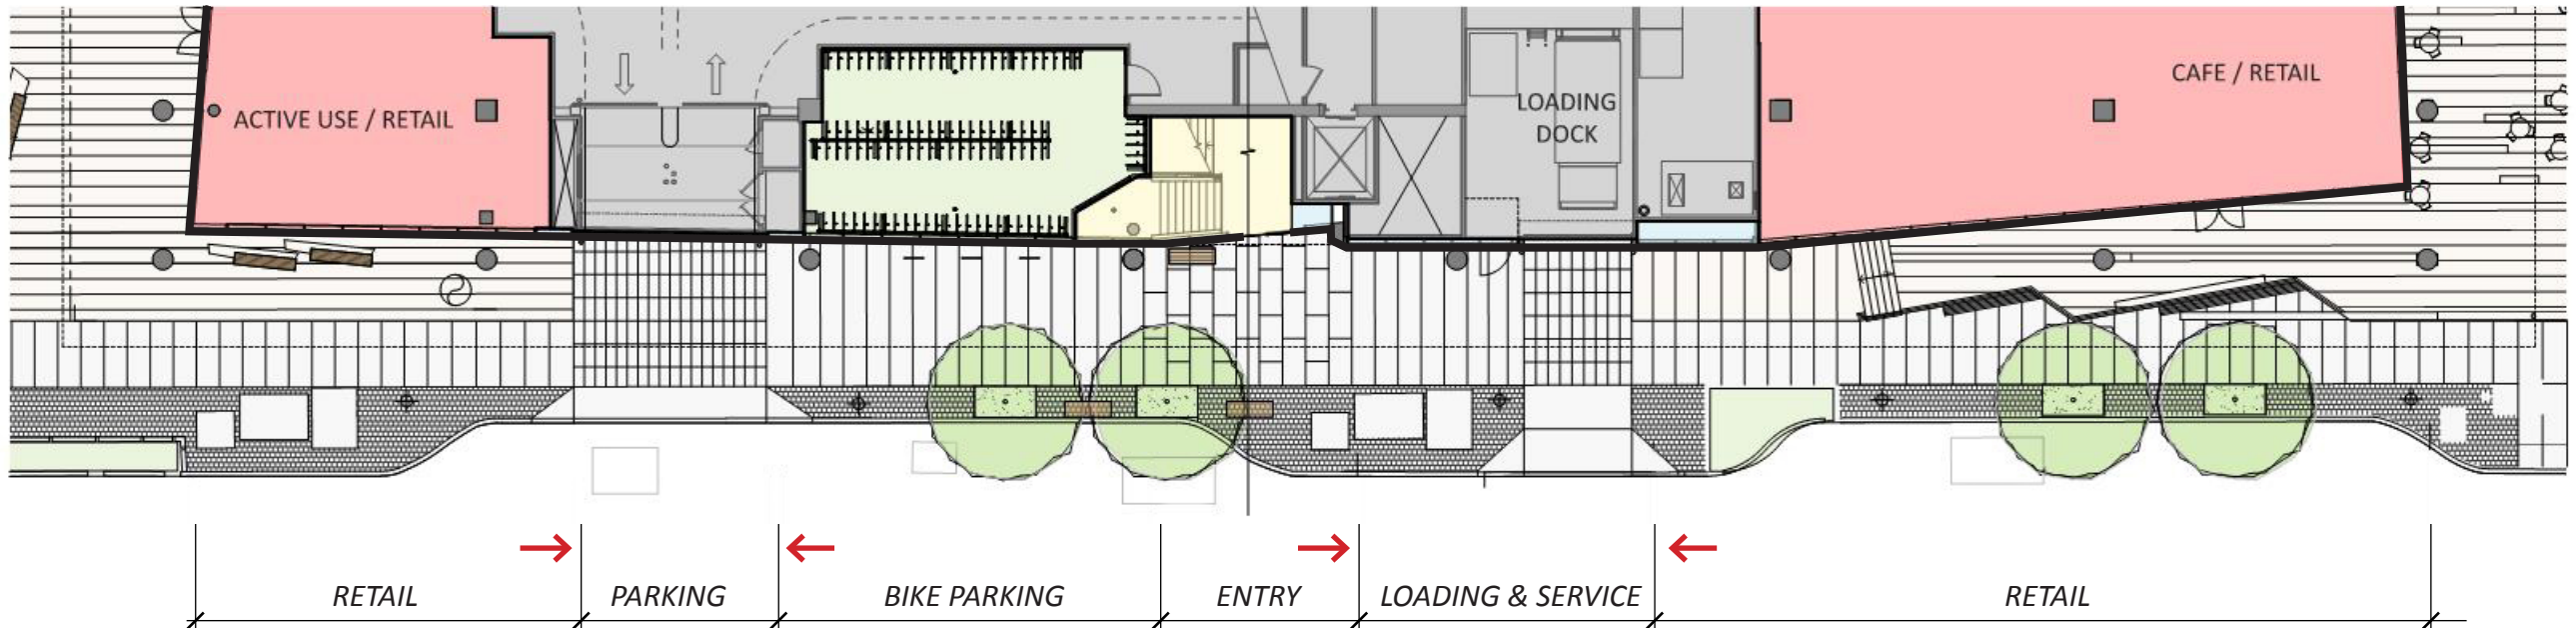


CURRENT - PARTIAL PLAN


PARKING ENTRY

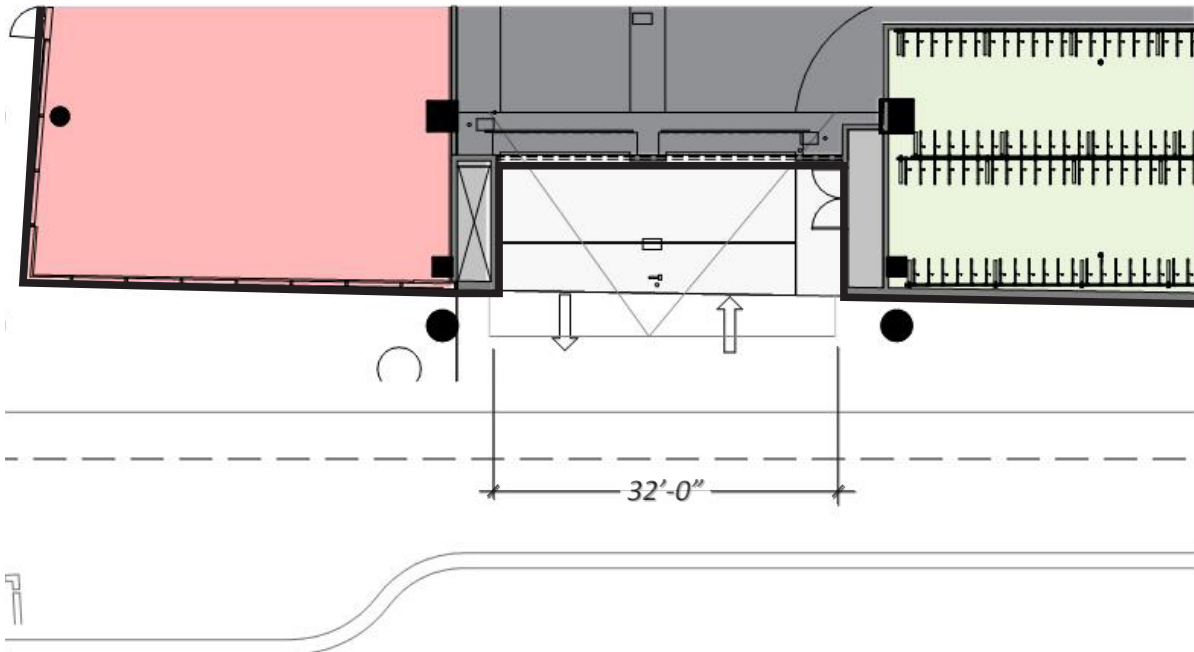


LUR 1 - PARTIAL PLAN

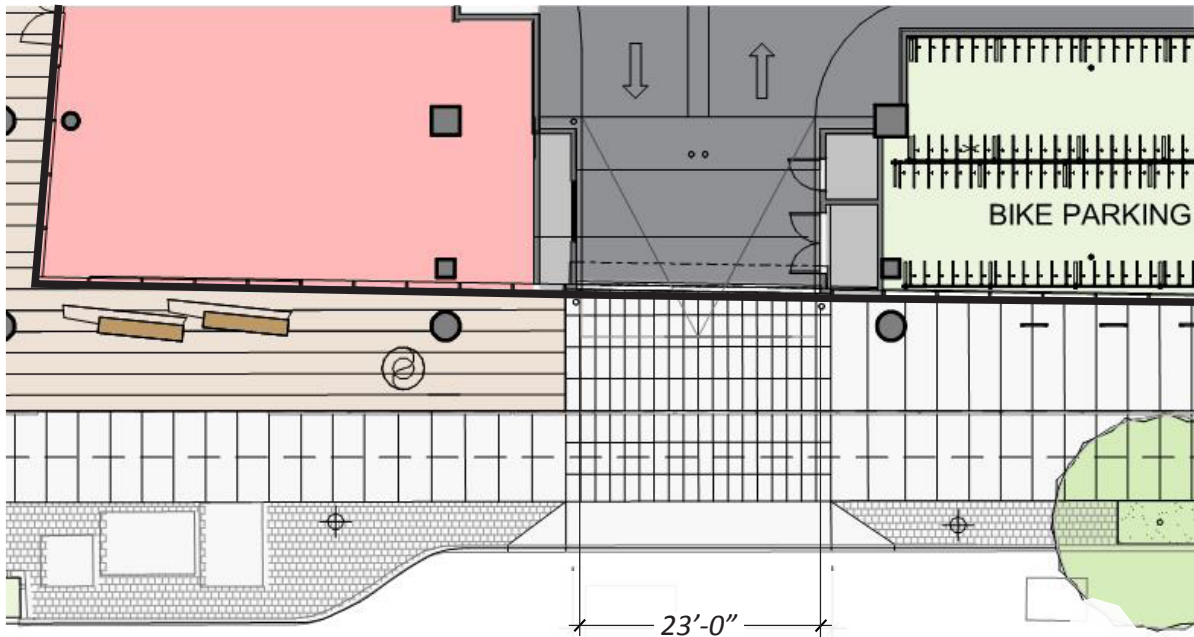

CURRENT - PARTIAL PLAN

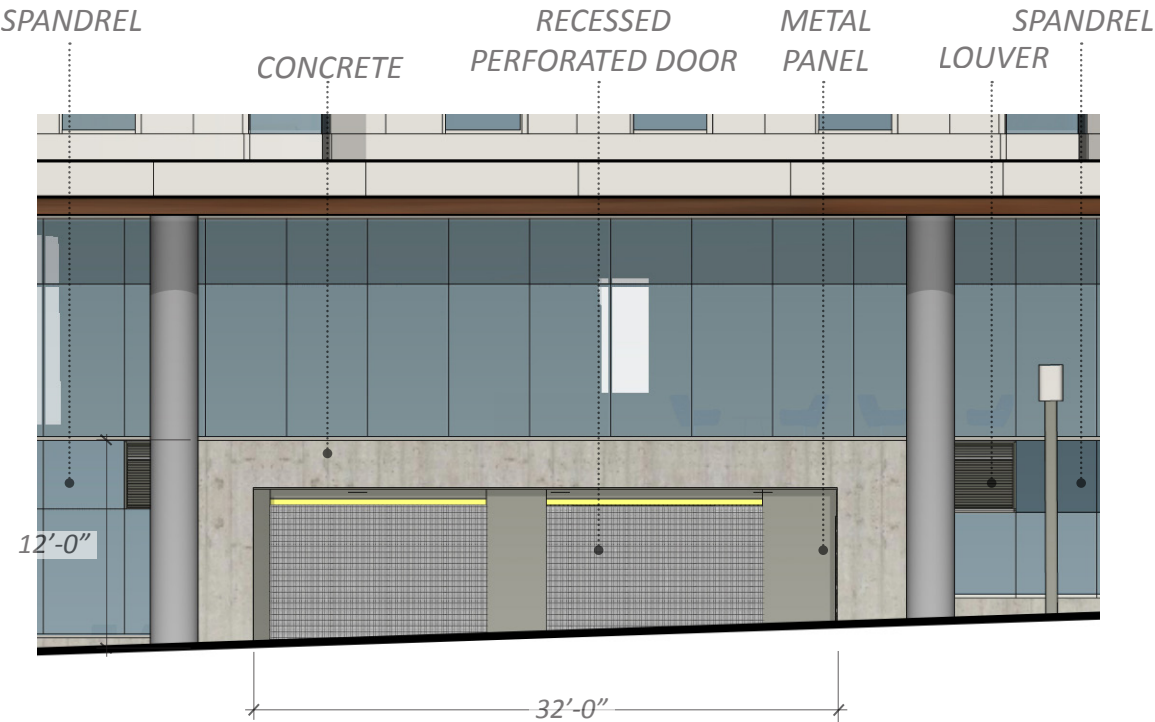


LUR 1 - ELEVATION

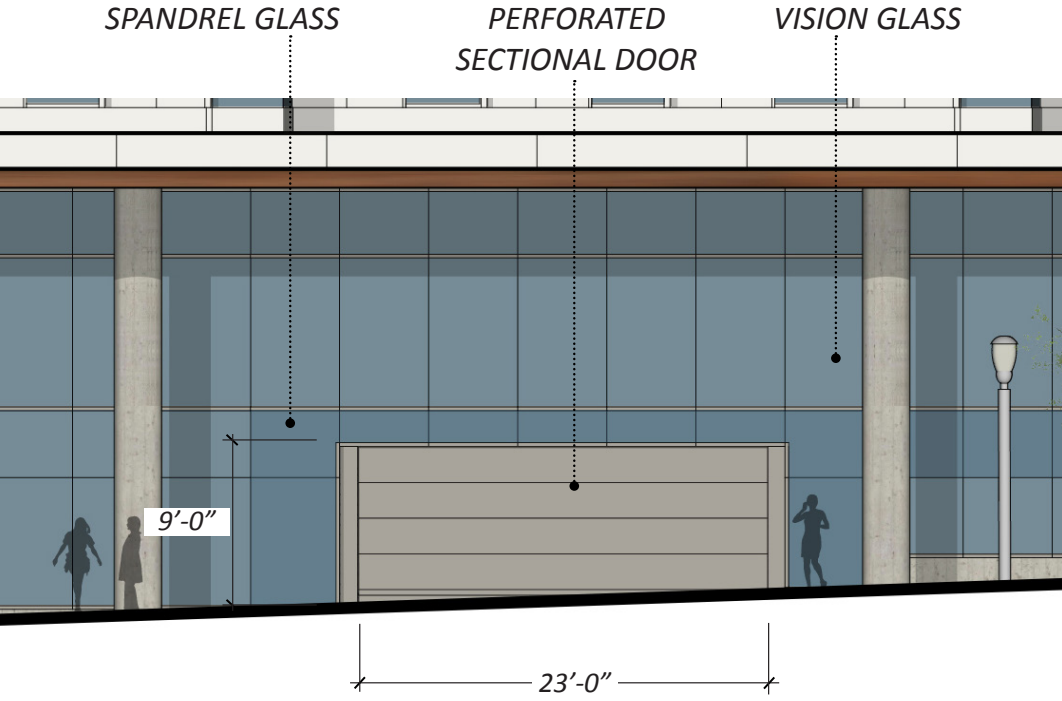


CURRENT - PARTIAL PLAN

PARKING ENTRY

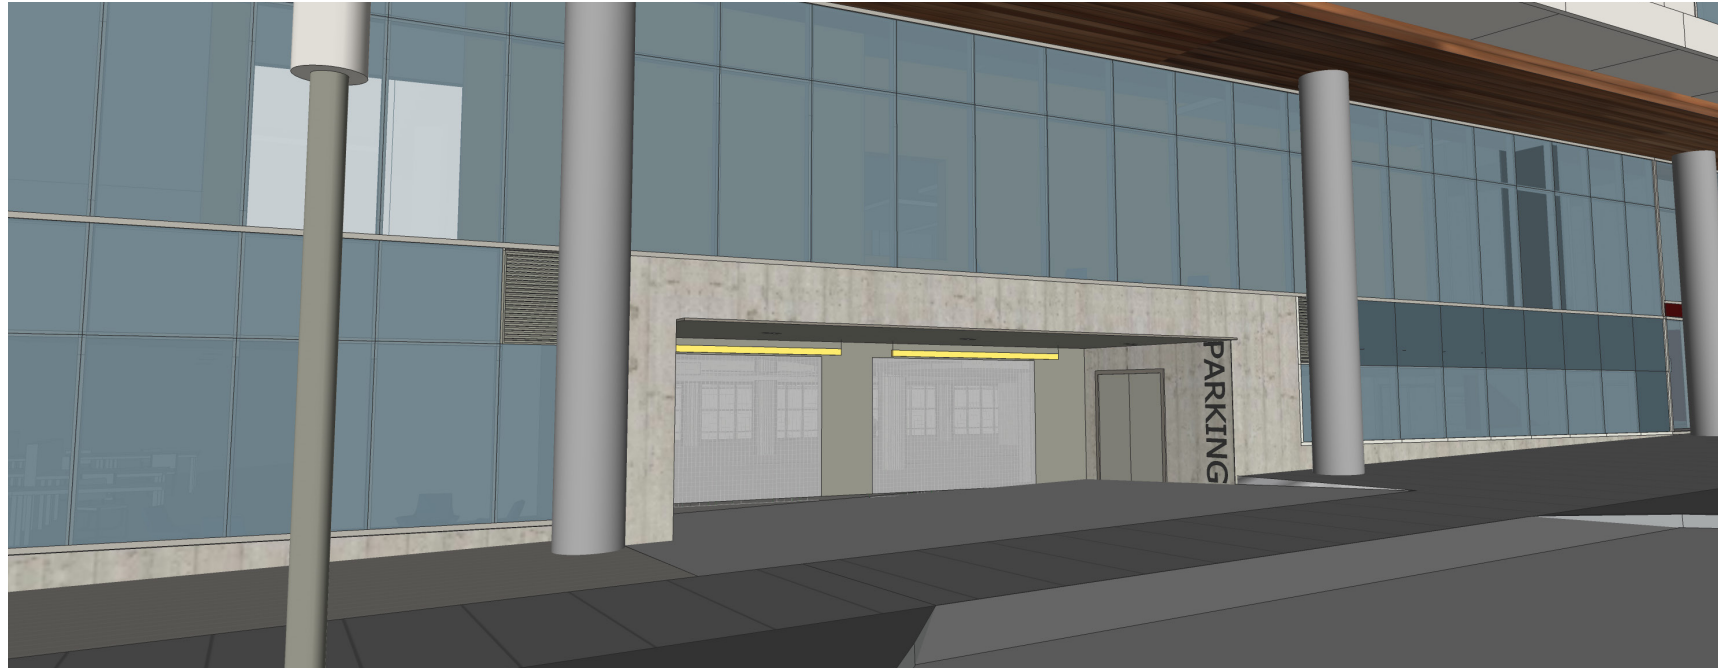


- *SIMPLIFIED MATERIAL PALETTE*
- *MINIMIZED GARAGE ENTRY*
- *LESS VEHICULAR FOCUSED
AND MUCH MORE PEDESTRIAN
FRIENDLY*

LUR 1

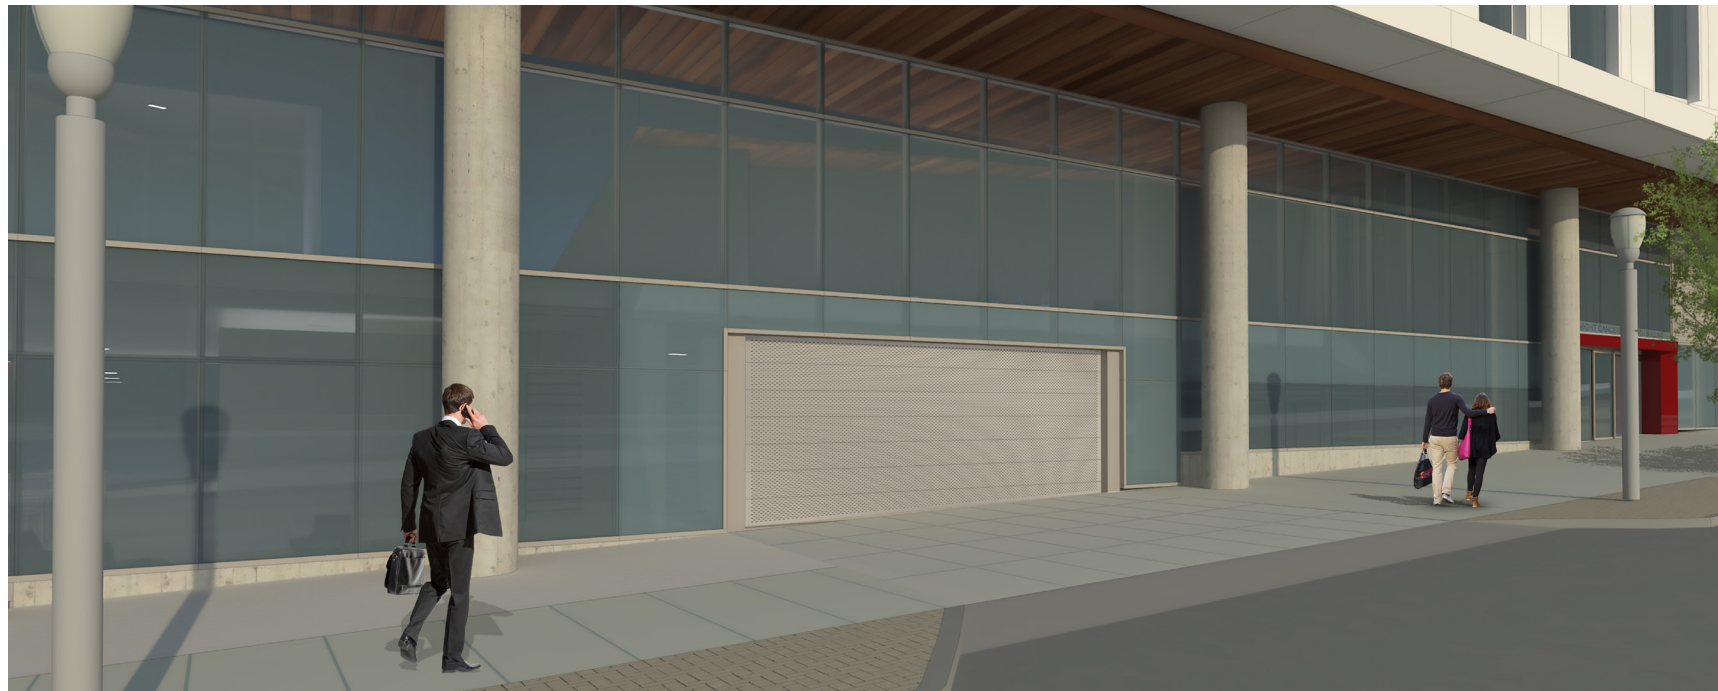


CURRENT


LOADING DOCK/SERVICE

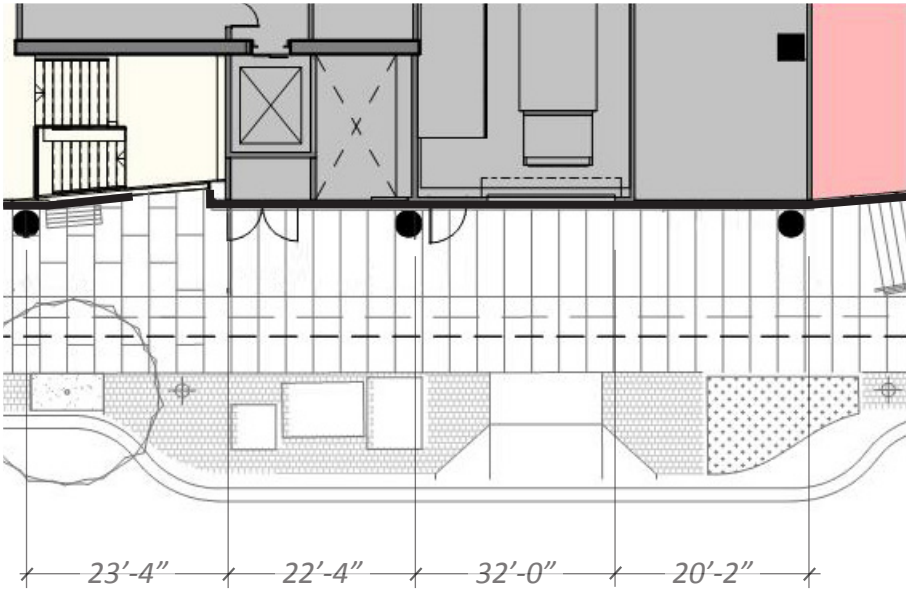


LUR 1 - PARTIAL PLAN

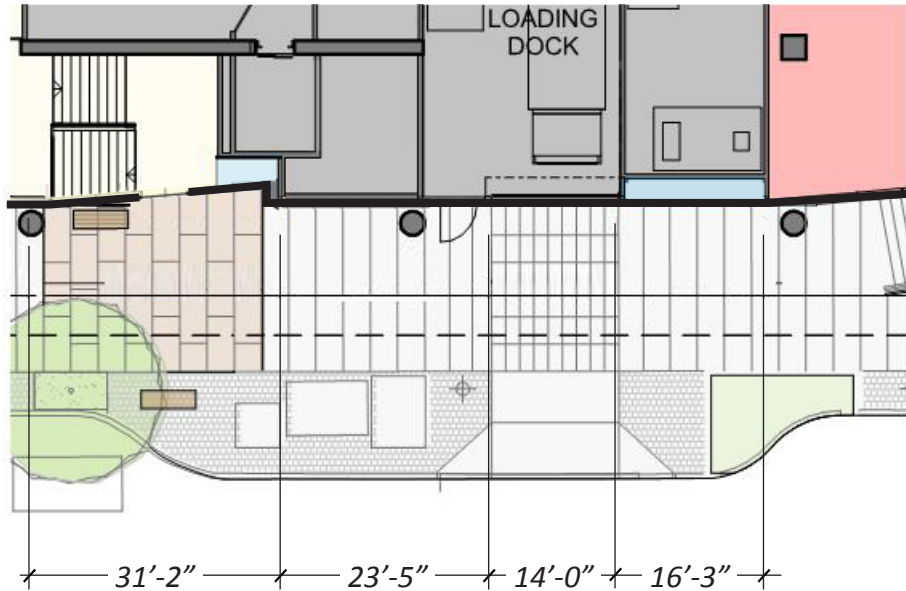

CURRENT - PARTIAL PLAN

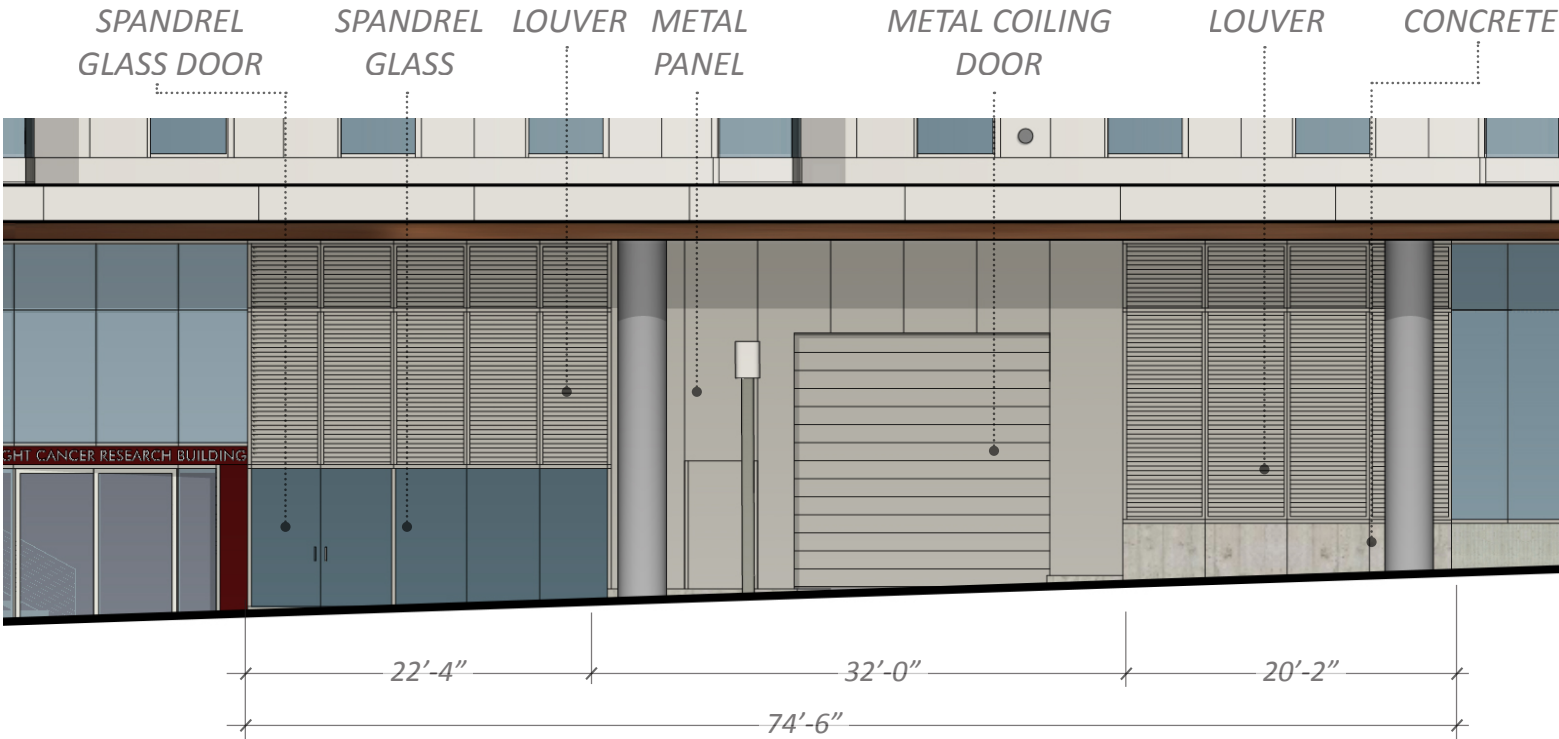

LUR 1 - PARTIAL ELEVATION

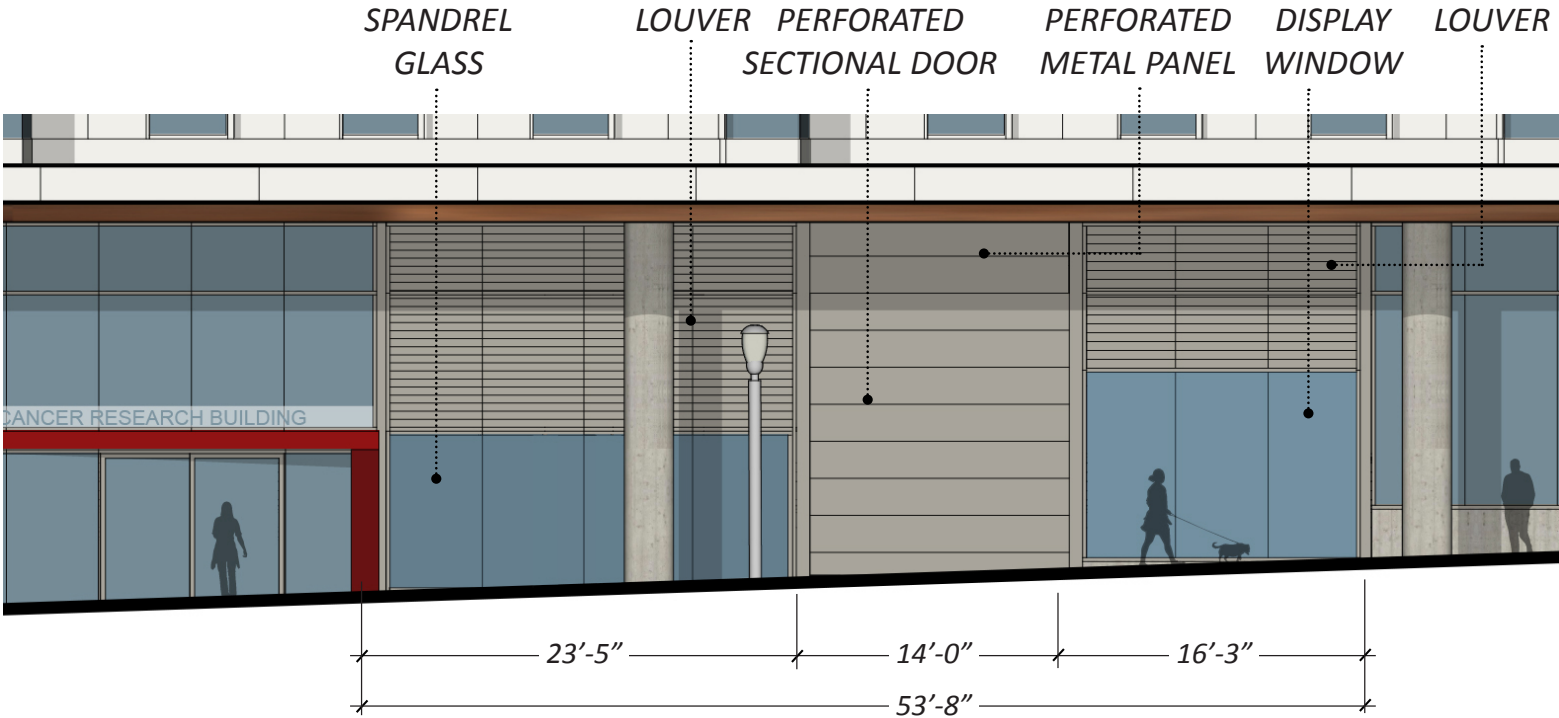


CURRENT - PARTIAL ELEVATION

LOADING DOCK/SERVICE




LUR 1 - MEADE STREET VIEW


- *SIMPLIFIED MATERIAL PALETTE*
- *INCREASED MID-BLOCK ENTRY*
- *ELIMINATED SERVICE DOORS*
- *39% LESS LOUVERS*
- *ADDED DISPLAY WINDOW*
- *LESS SERVICE ORIENTED AND MORE PEDESTRIAN FRIENDLY*

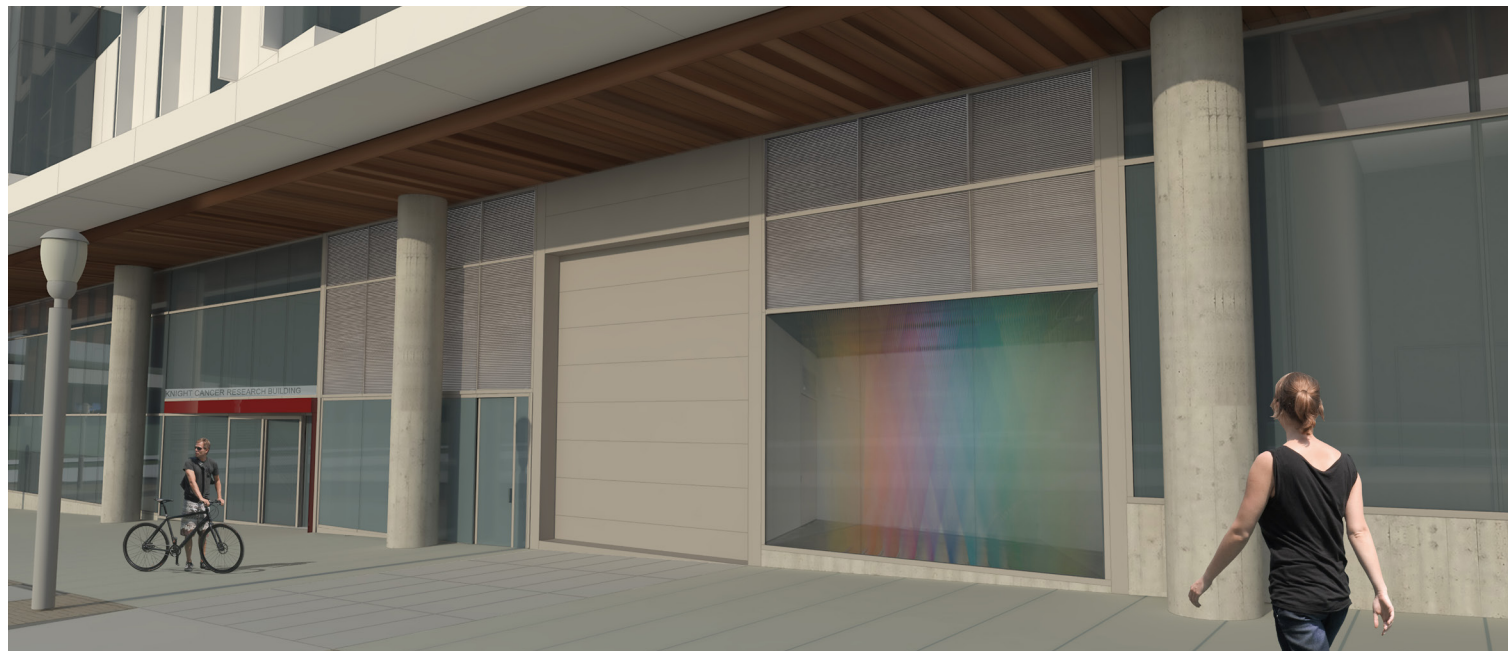

CURRENT - MEADE STREET VIEW

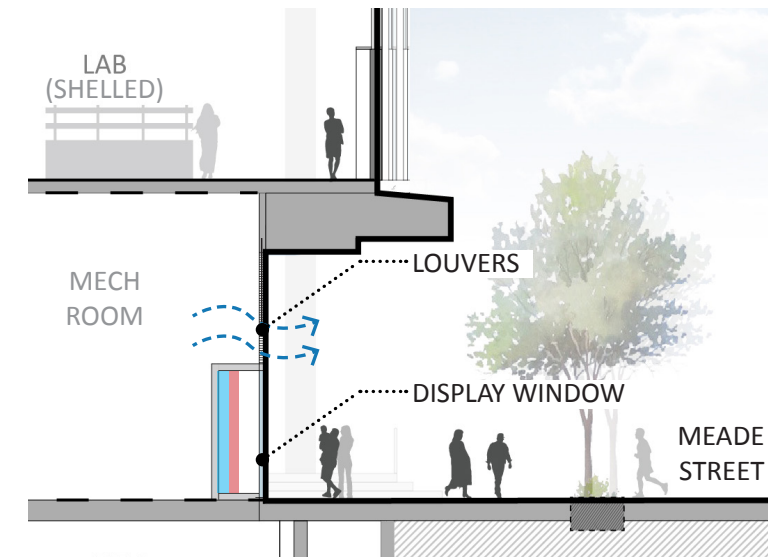

CURRENT - SECTION @ MECH RM

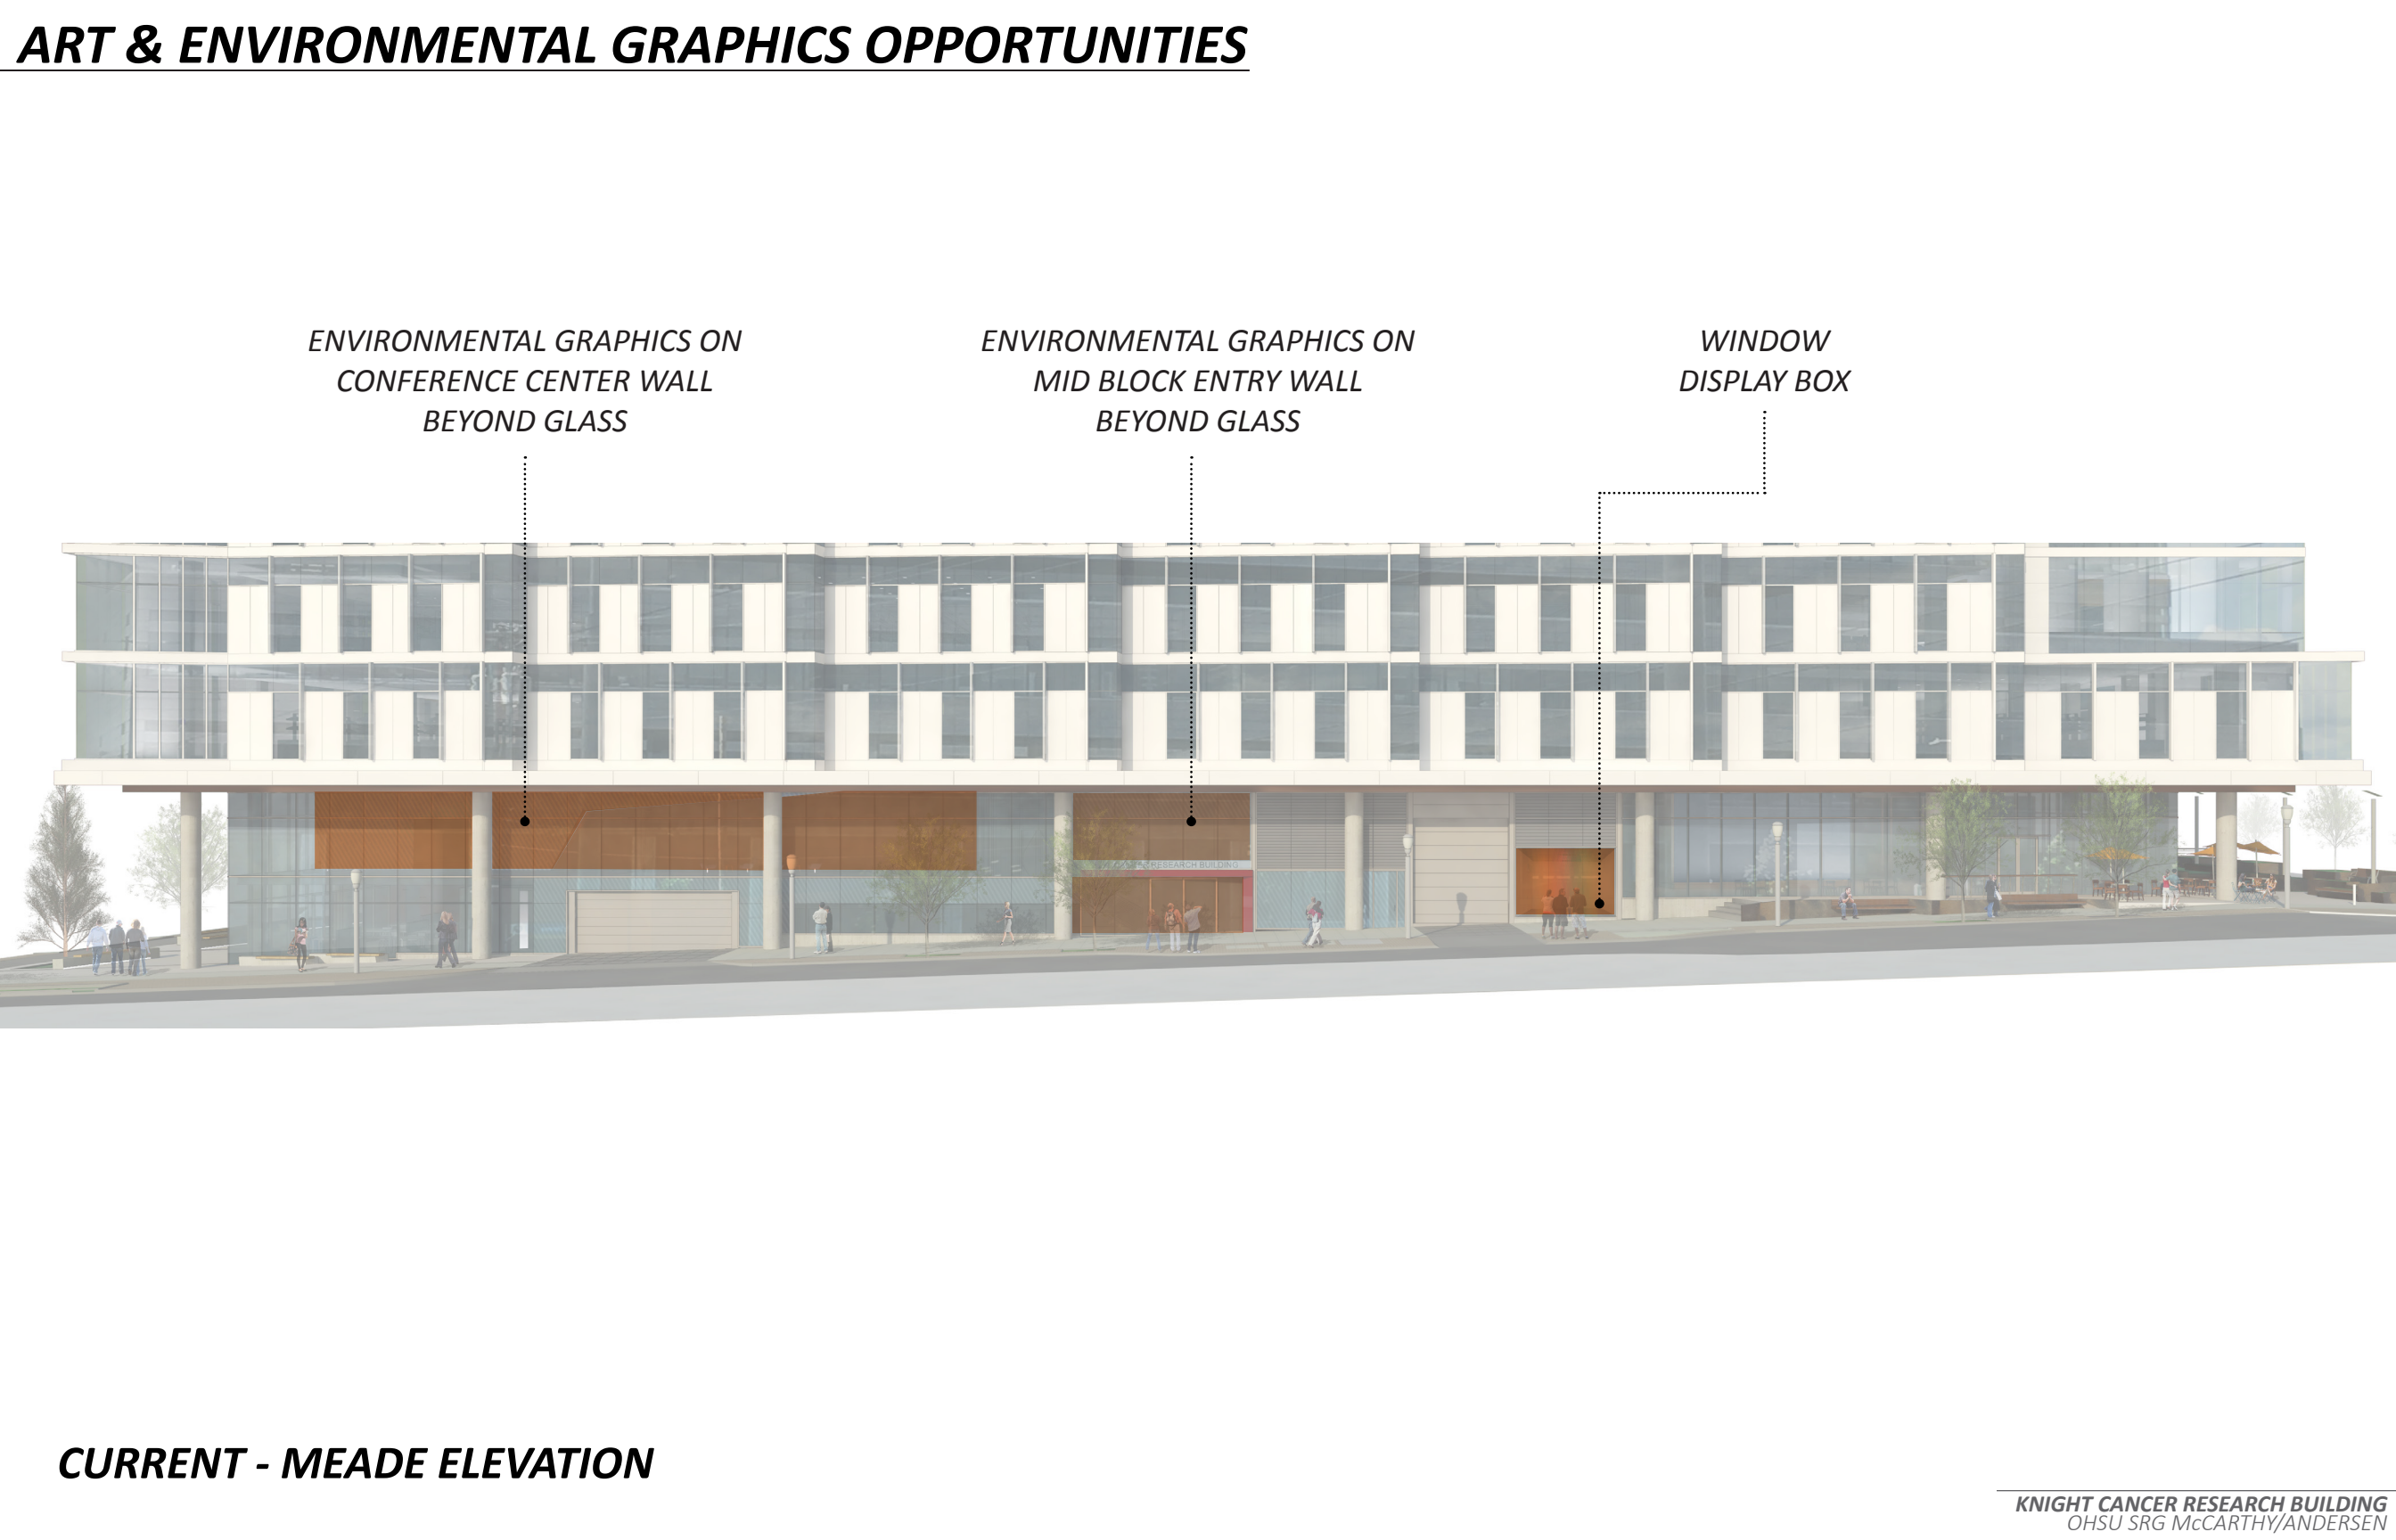

ART & ENVIRONMENTAL GRAPHICS OPPORTUNITIES

ENVIRONMENTAL GRAPHICS ON
CONFERENCE CENTER WALL
BEYOND GLASS

ENVIRONMENTAL GRAPHICS ON
MID BLOCK ENTRY WALL
BEYOND GLASS

WINDOW
DISPLAY BOX



CURRENT - MEADE ELEVATION

MEADE STREET



CURRENT - SOUTHEAST MEADE STREET


MEADE STREET



CURRENT - SOUTHWEST MEADE STREET

KNIGHT CANCER RESEARCH BUILDING
OHSU SRG MCCARTHY/ANDERSEN



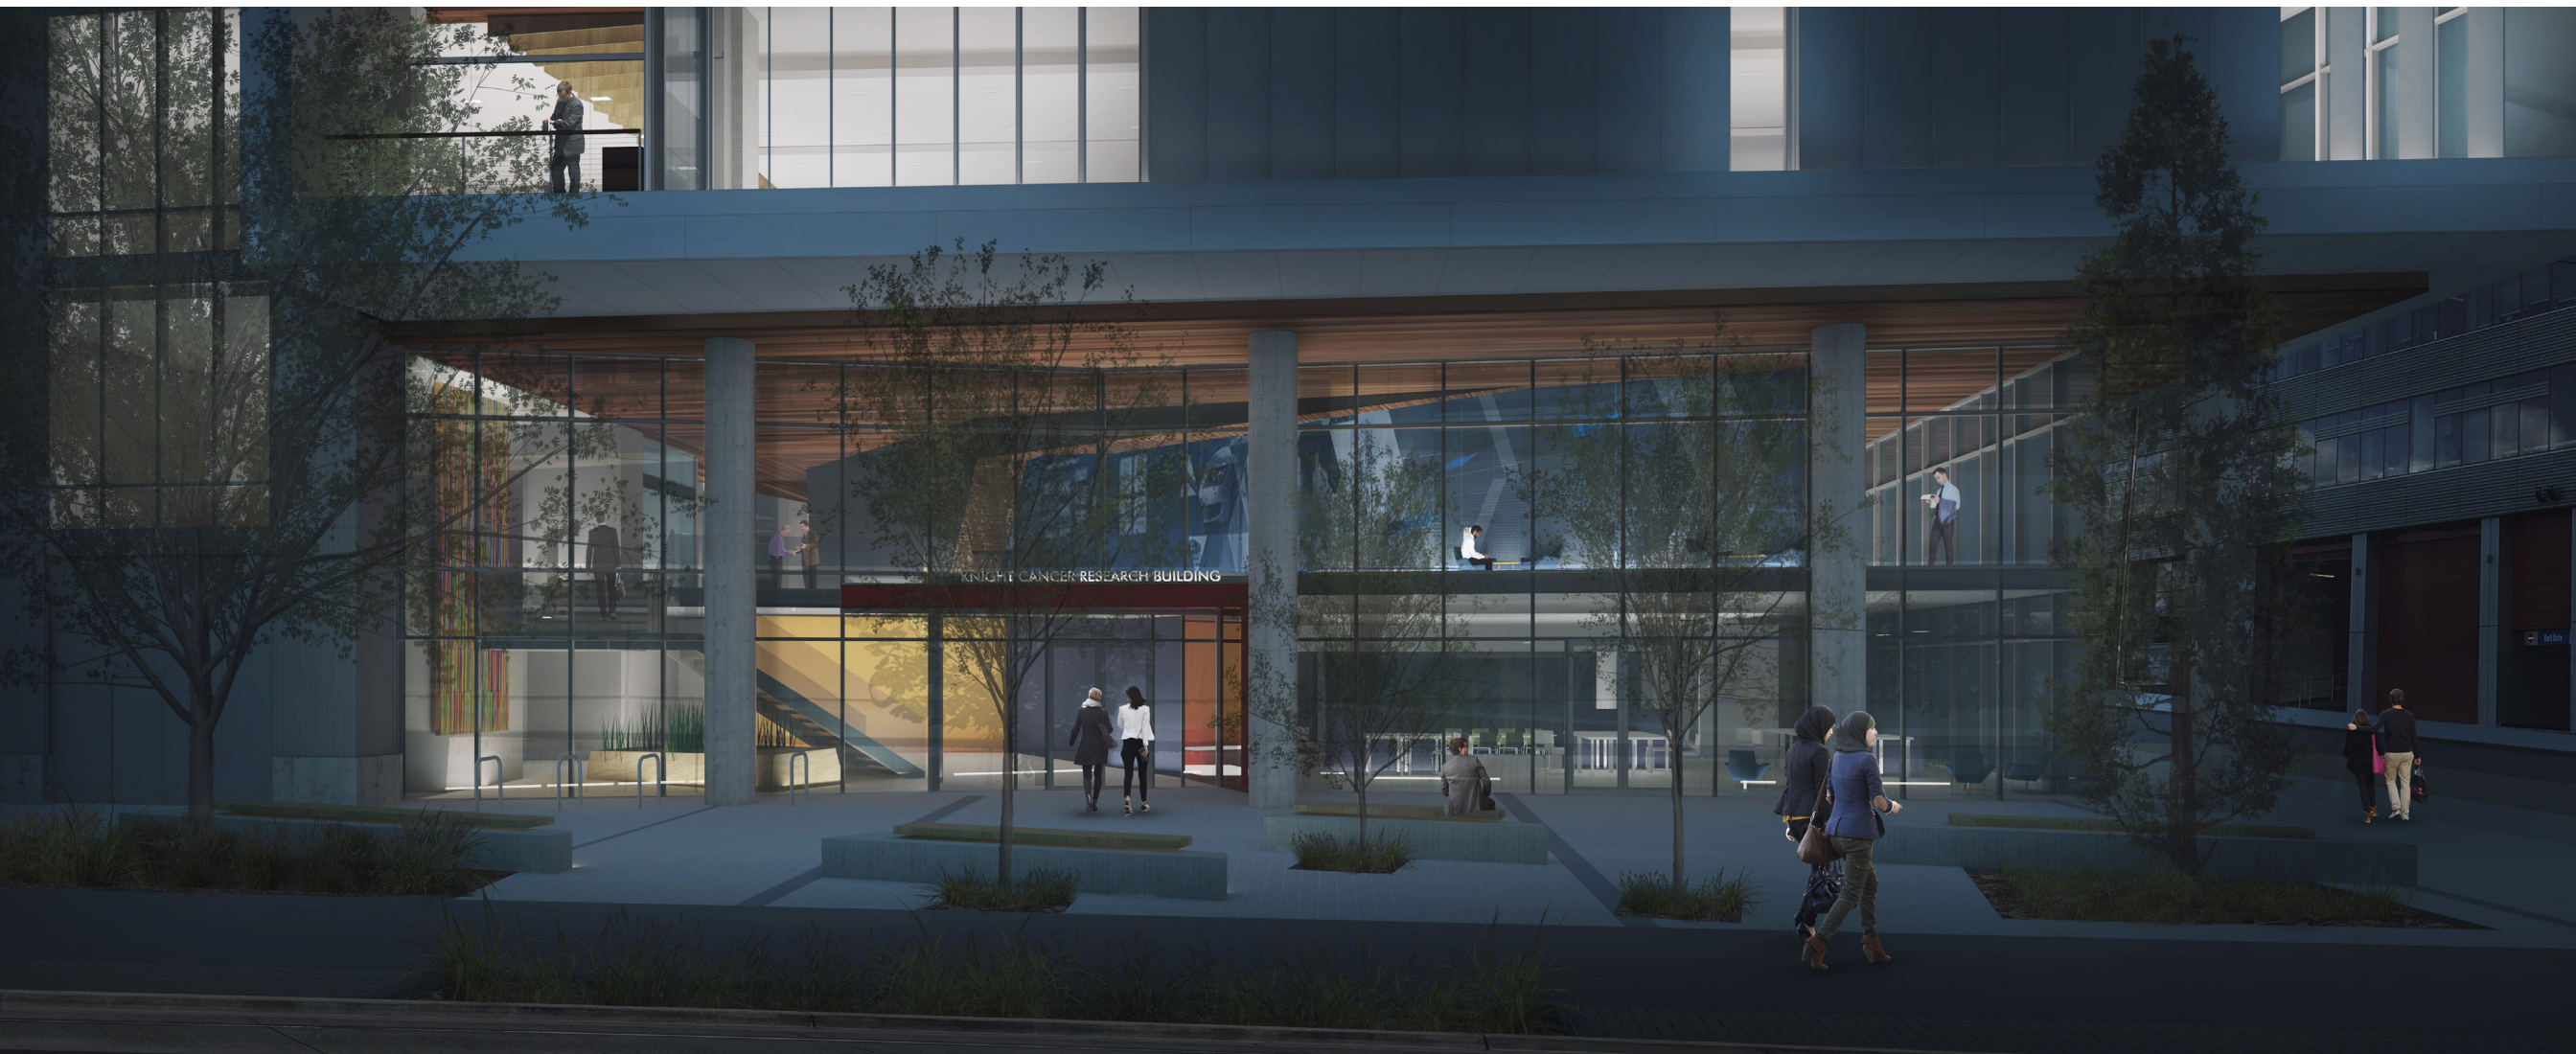

CURRENT - NIGHT VIEW




CURRENT - SOUTHWEST VIEW


FLOORS 6 & 7




LUR 1 : WEST ELEVATION

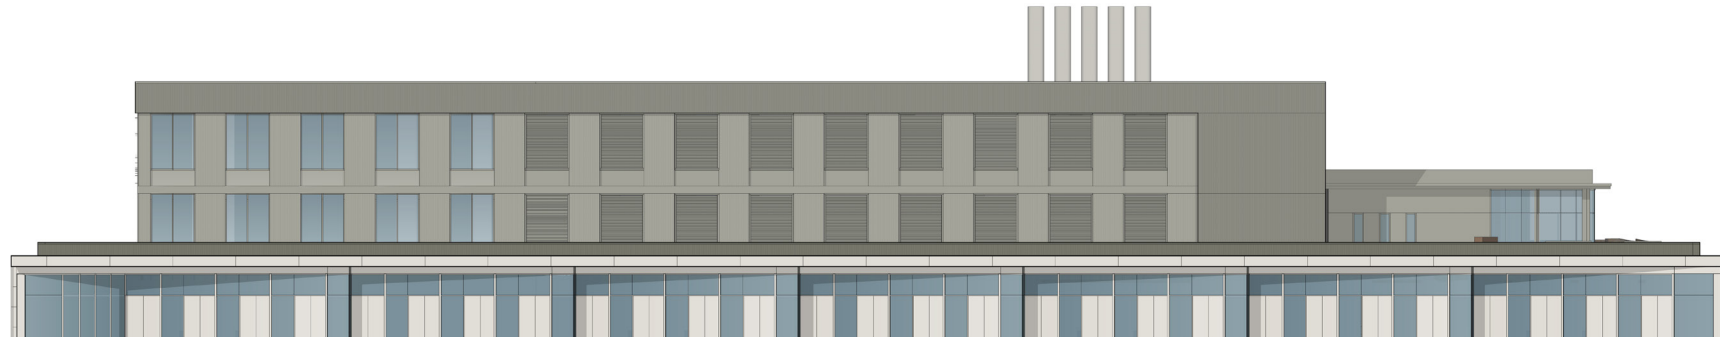

LUR 1 : SOUTH ELEVATION

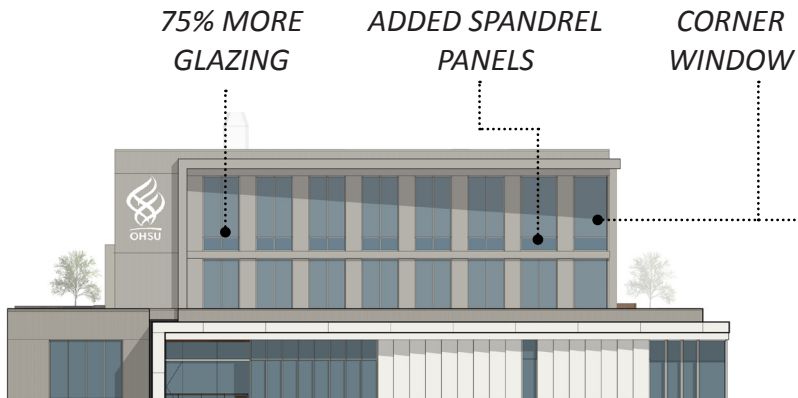


CURRENT : WEST ELEVATION

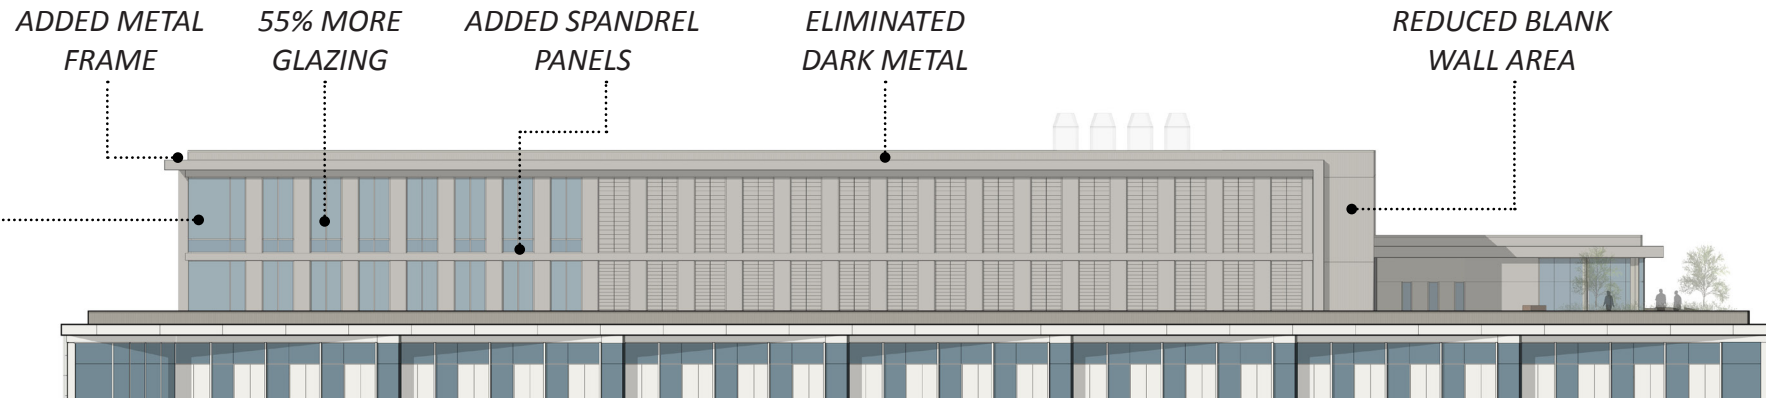


CURRENT : SOUTH ELEVATION


FLOORS 6 & 7

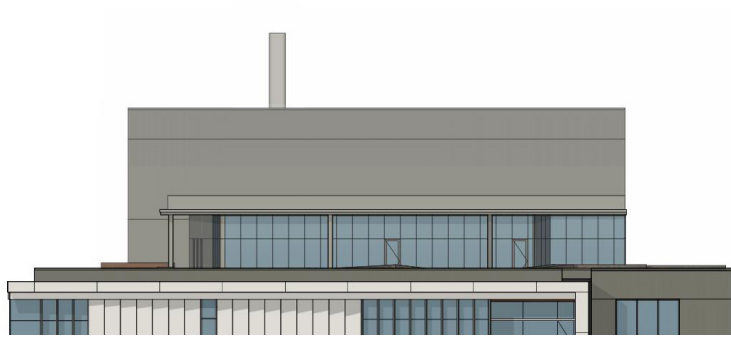

LUR 1 : EAST ELEVATION

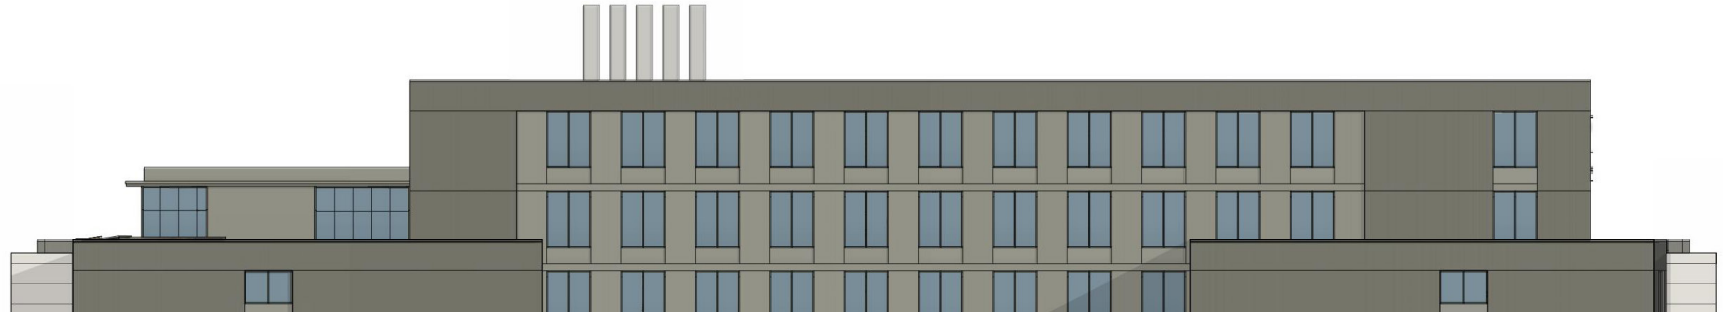


LUR 1 : NORTH ELEVATION

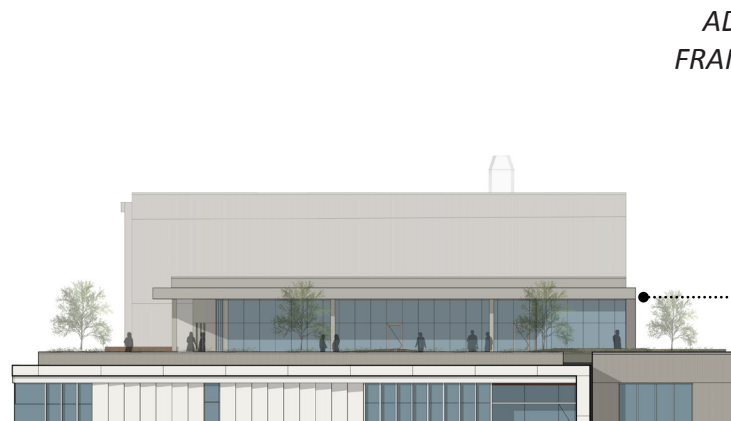

CURRENT : EAST ELEVATION

ADDED METAL PANEL
FRAME AROUND LOUNGE

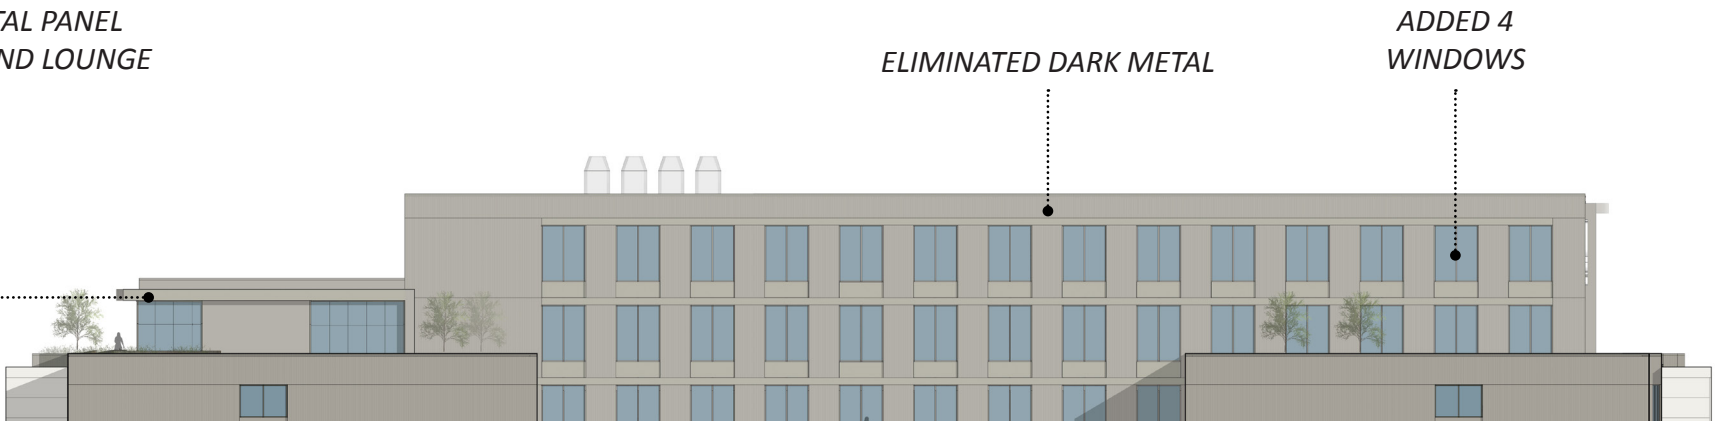

CURRENT : NORTH ELEVATION

ELIMINATED DARK METAL


ADDED 4
WINDOWS

FLOORS 6 & 7



CURRENT : WEST ELEVATION

FLOORS 6 & 7

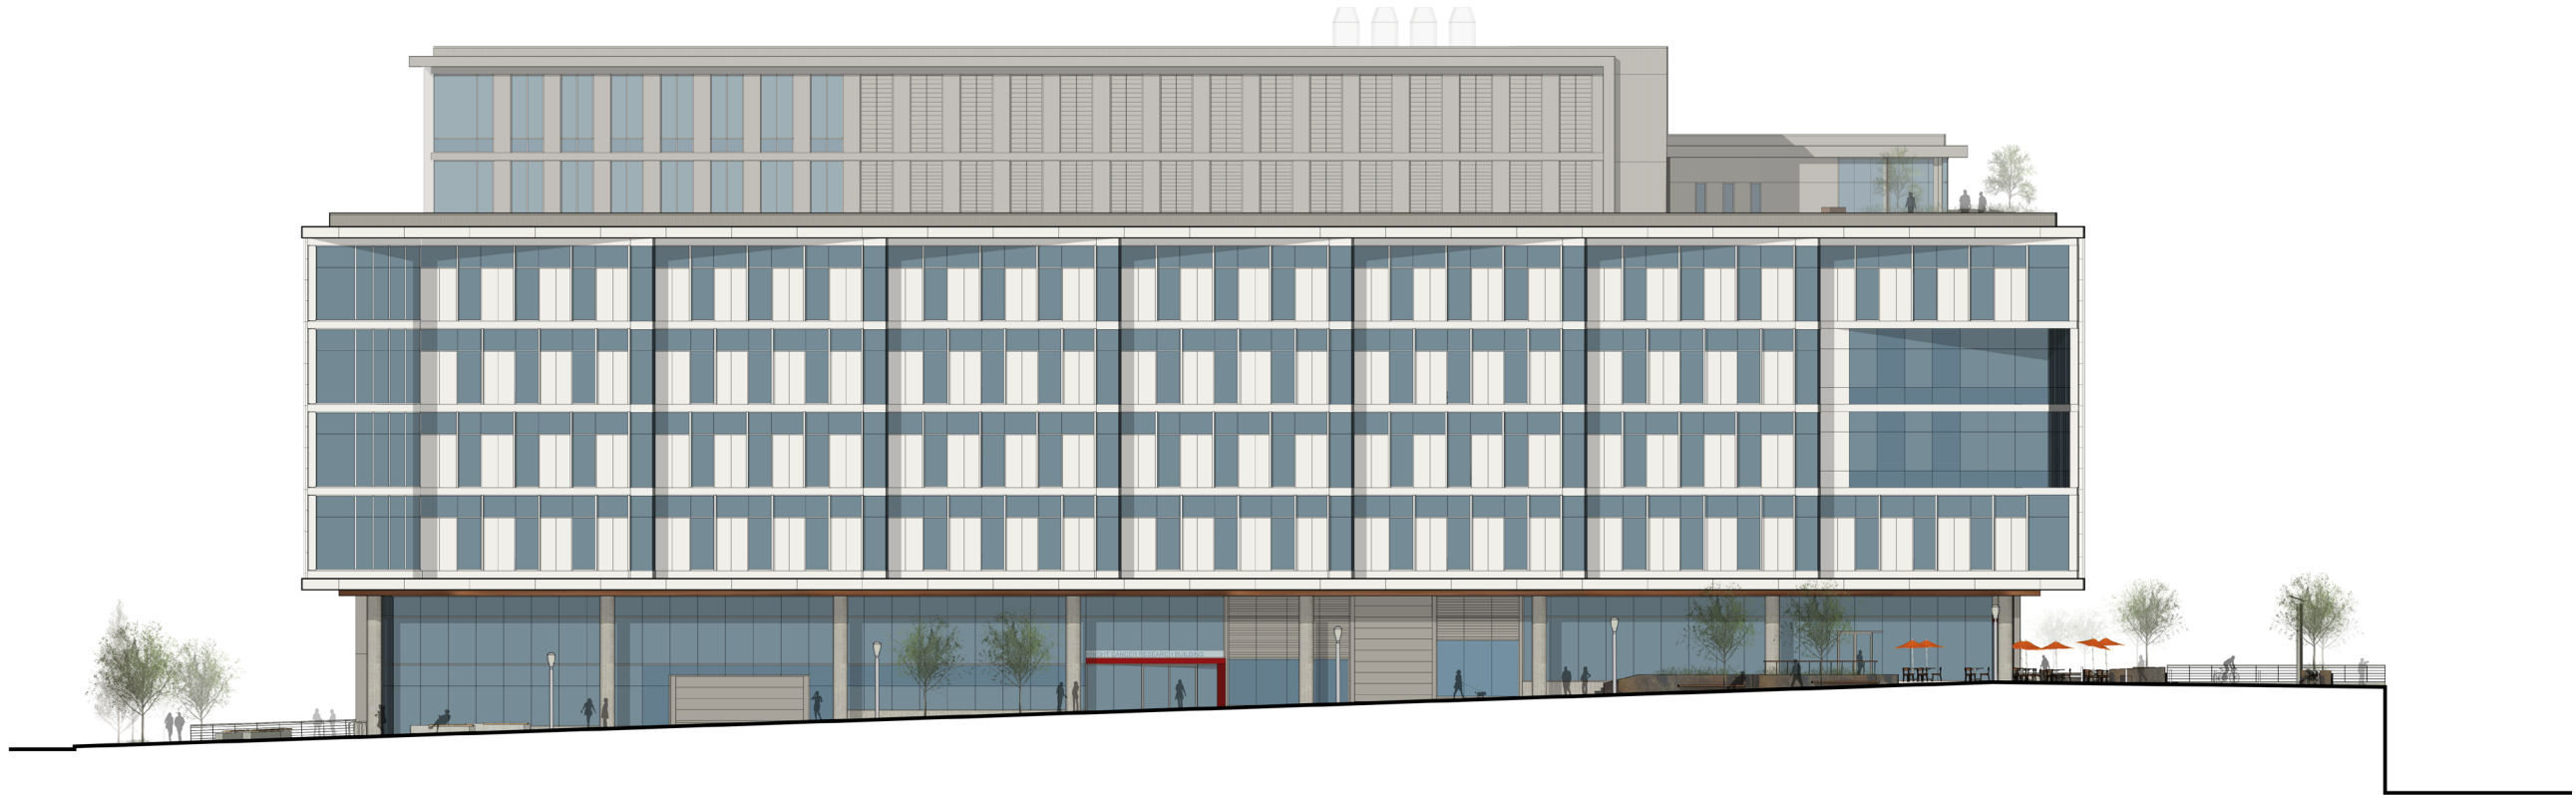

CURRENT : SOUTH ELEVATION

FLOORS 6 & 7




CURRENT : EAST ELEVATION

FLOORS 6 & 7




CURRENT : NORTH ELEVATION

METAL PANEL COLOR

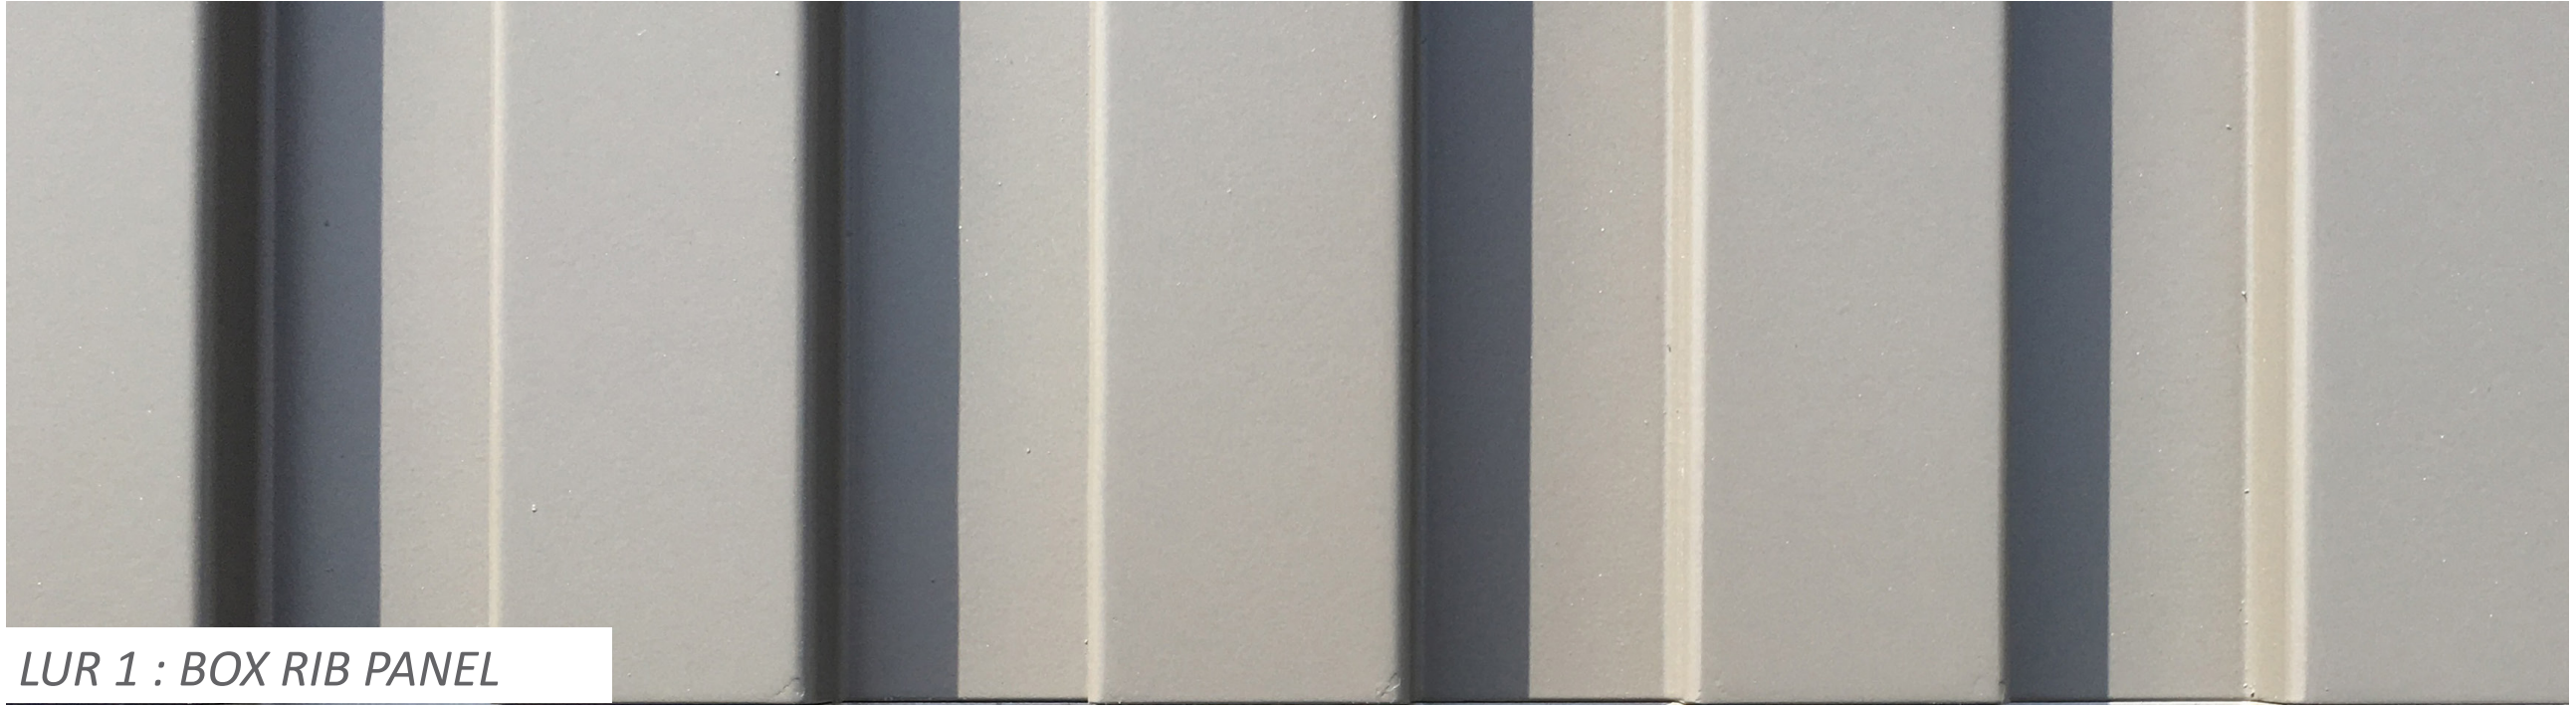

LUR 1 : BOX RIB PANEL

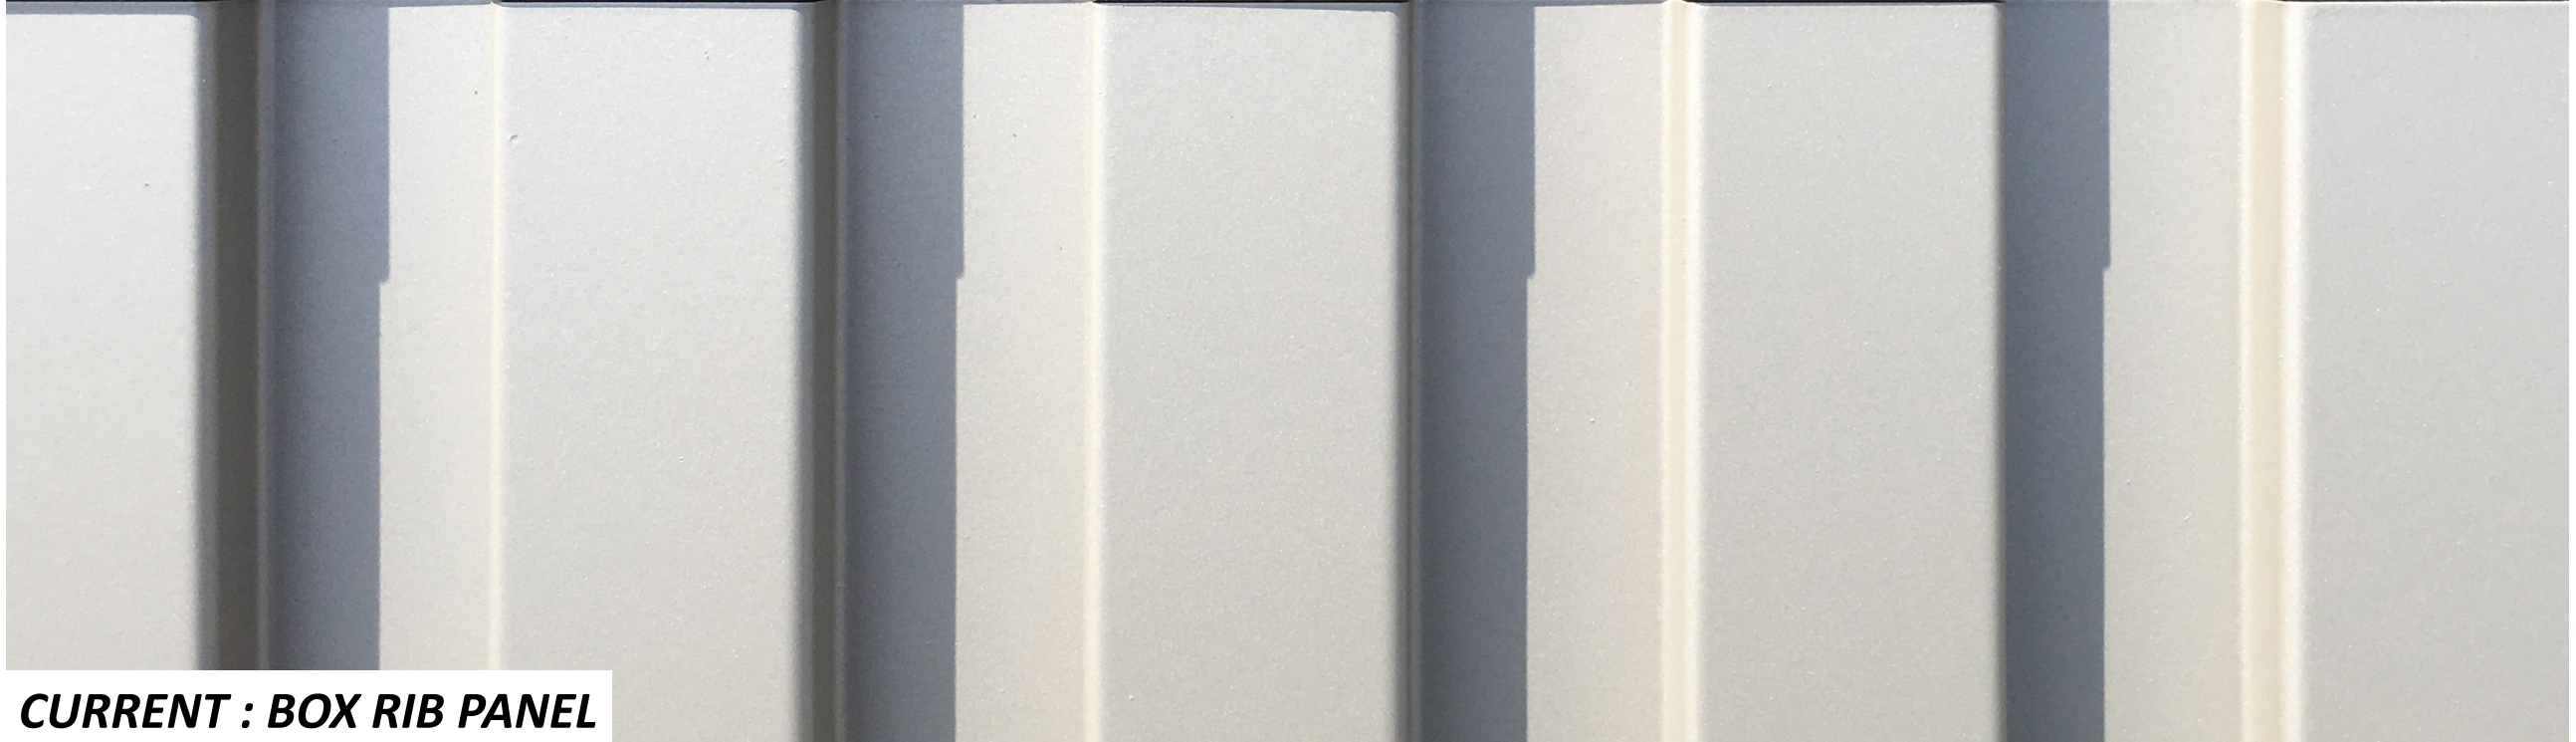

CURRENT : BOX RIB PANEL

FLOORS 6 & 7



CURRENT - NORTH FROM MOODY

FLOORS 6 & 7



CURRENT - WEST FROM MOODY

KNIGHT CANCER RESEARCH BUILDING
OHSU SRG MCCARTHY/ANDERSEN

FLOORS 6 & 7

CURRENT - SOUTHWEST FROM MOODY



FLOORS 6 & 7



CURRENT - SOUTHWEST FROM FREEWAY

SUMMARY

ISSUE 1 - MEADE STREET

- *SIMPLIFIED MATERIAL PALETTE*
- *INCREASED GLAZING*
- *ADDED DISPLAY WINDOWS*
- *REDUCED LOUVER AREA*
- *INCREASED ACTIVE USE PROGRAM*
- *DIMINISHED PARKING ENTRY*

ISSUE 2 - FLOORS 6 & 7

- *ELIMINATED DARK METAL*
- *INTEGRATED FLOOR 6 & 7*




CURRENT - WEST PERSPECTIVE




CURRENT - PERSPECTIVE ELEVATION




MATERIALS : METAL PANEL

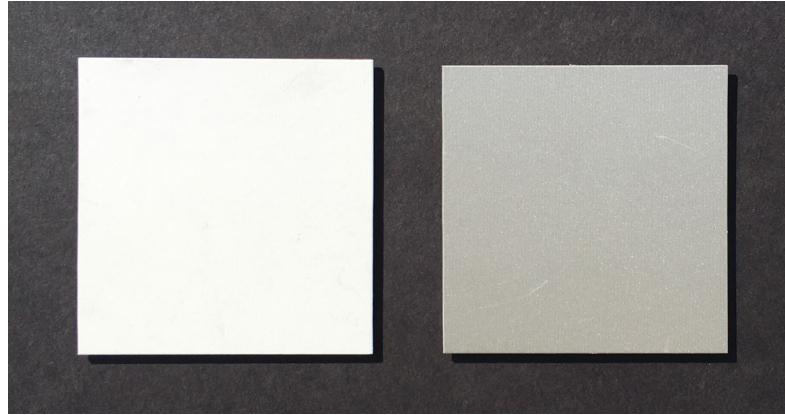


DIRECT SUNLIGHT | PT-1 & PT-2

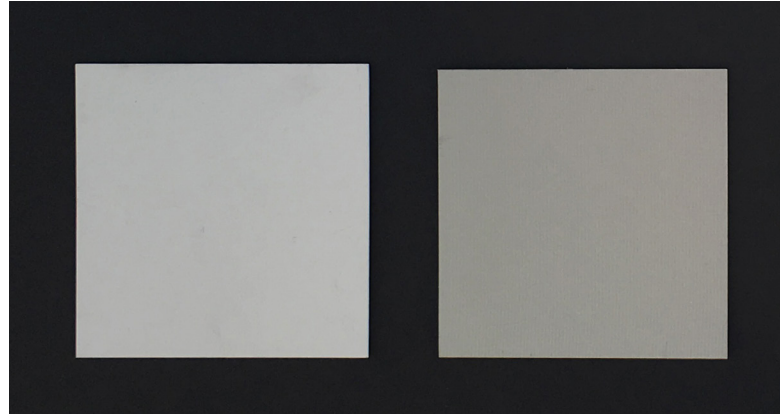


INDIRECT DAYLIGHT | PT-1 & PT-2

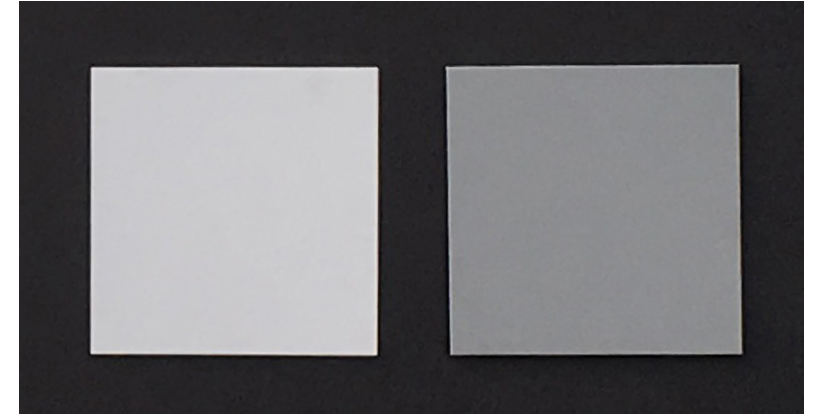


OVERCAST | PT-1 & PT-2

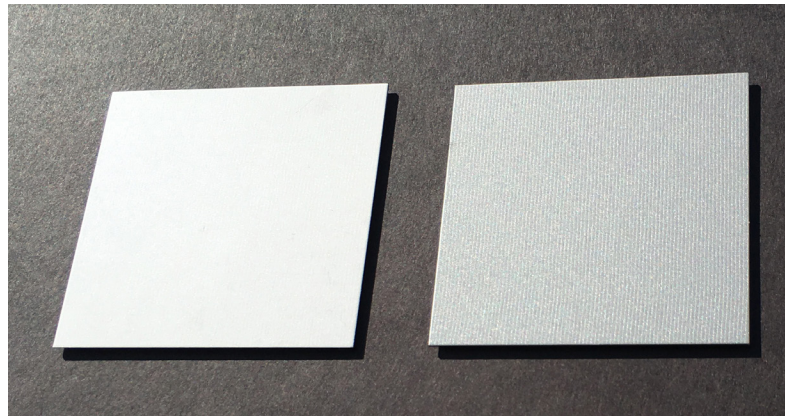

DIRECT SUNLIGHT | PT-1 & PT-2

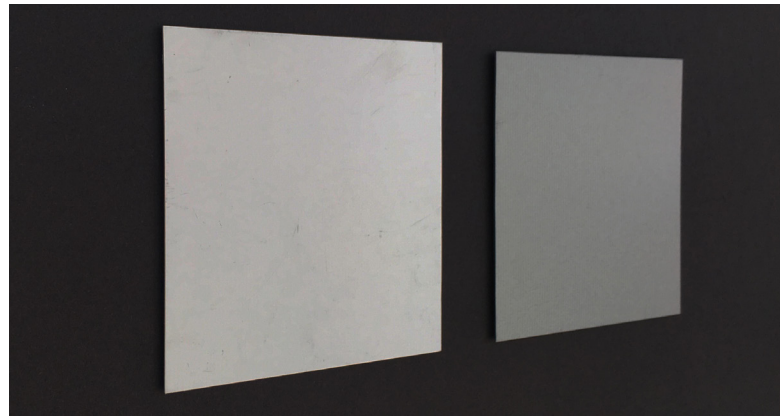


INDIRECT DAYLIGHT | PT-1 & PT-2

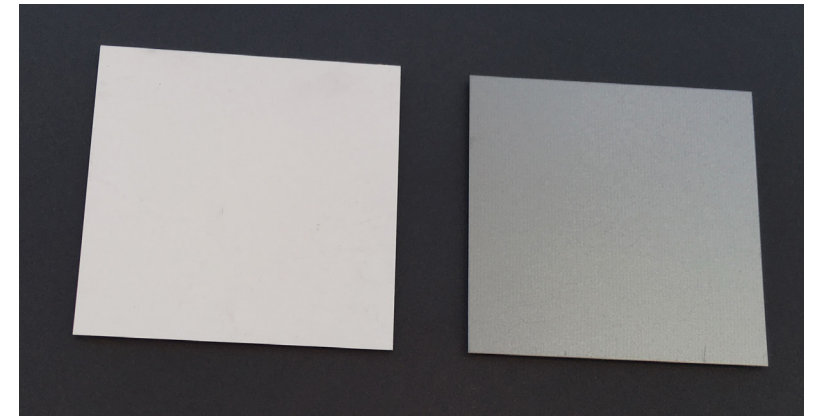


OVERCAST | PT-1 & PT-2



DIRECT SUNLIGHT | PT-2 BOX RIB

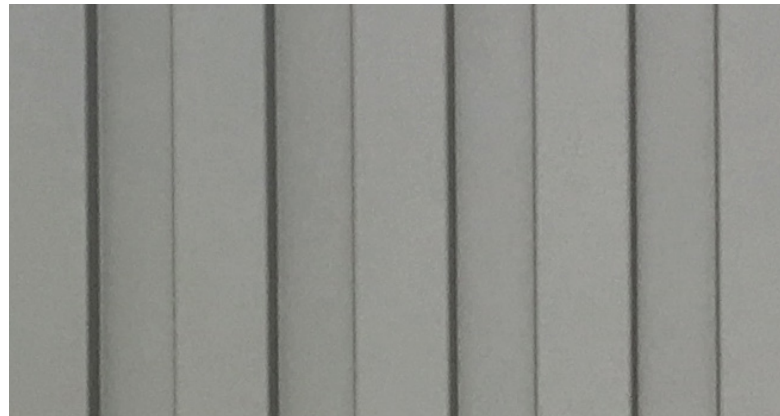


INDIRECT DAYLIGHT | PT-2 BOX RIB

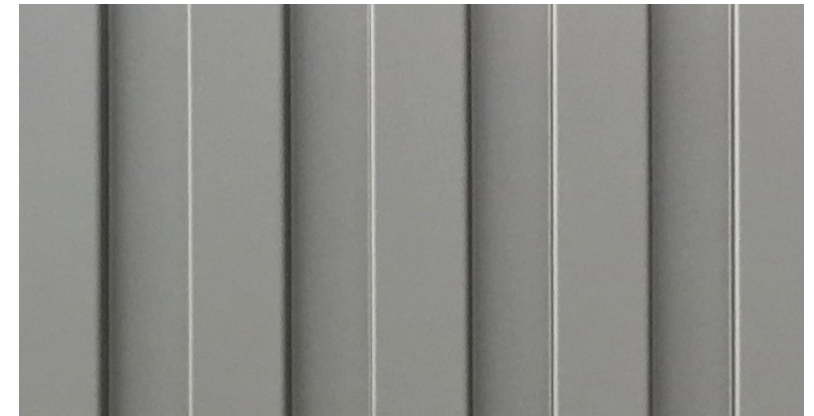


OVERCAST | PT-2 BOX RIB

MEADE STREET

VISION GLASS
SPANDREL GLASS

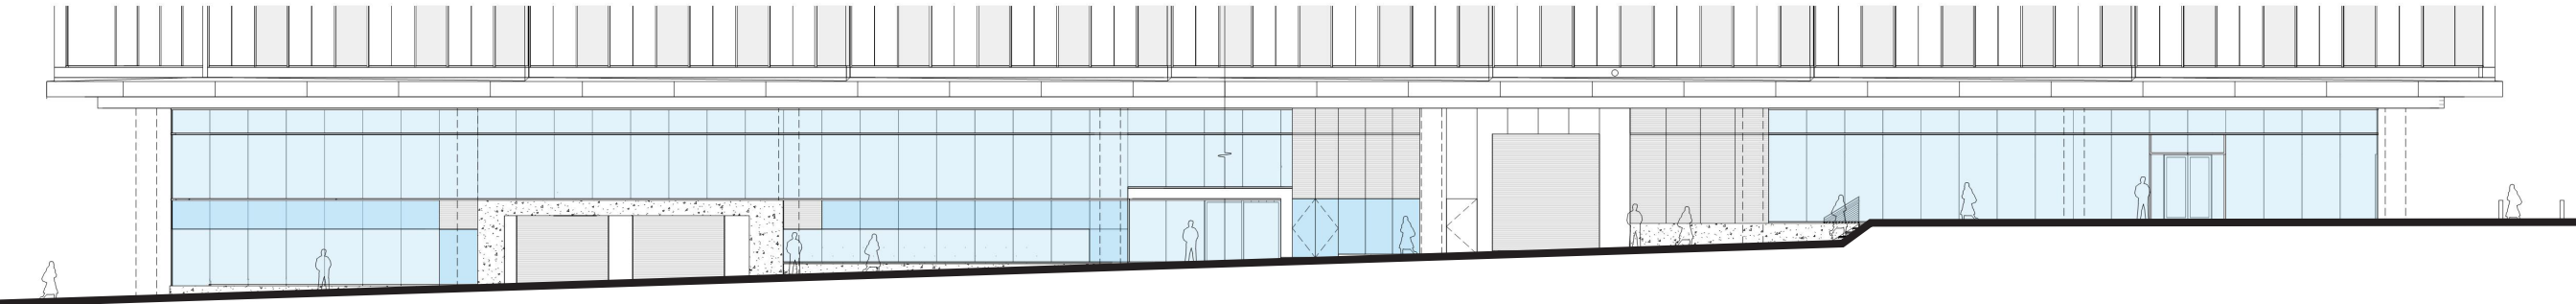

LUR 1

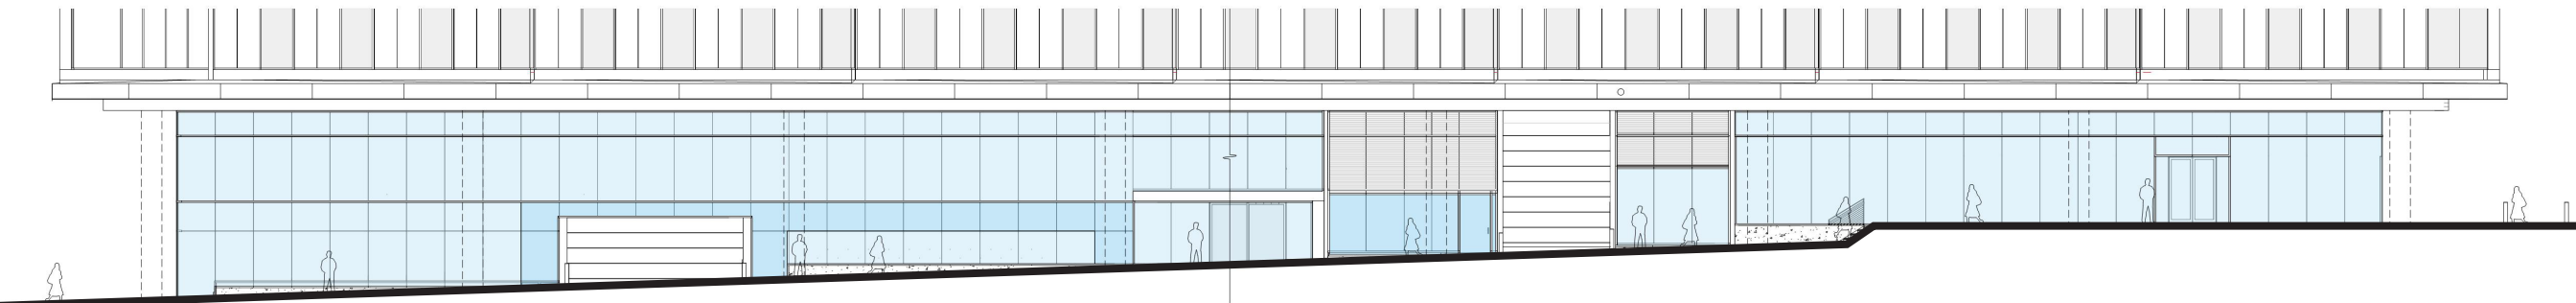


CURRENT

MATERIALS : METAL PANEL TYPES


 *BOX RIB PANEL*  *FLAT PANEL*



WEST ELEVATION

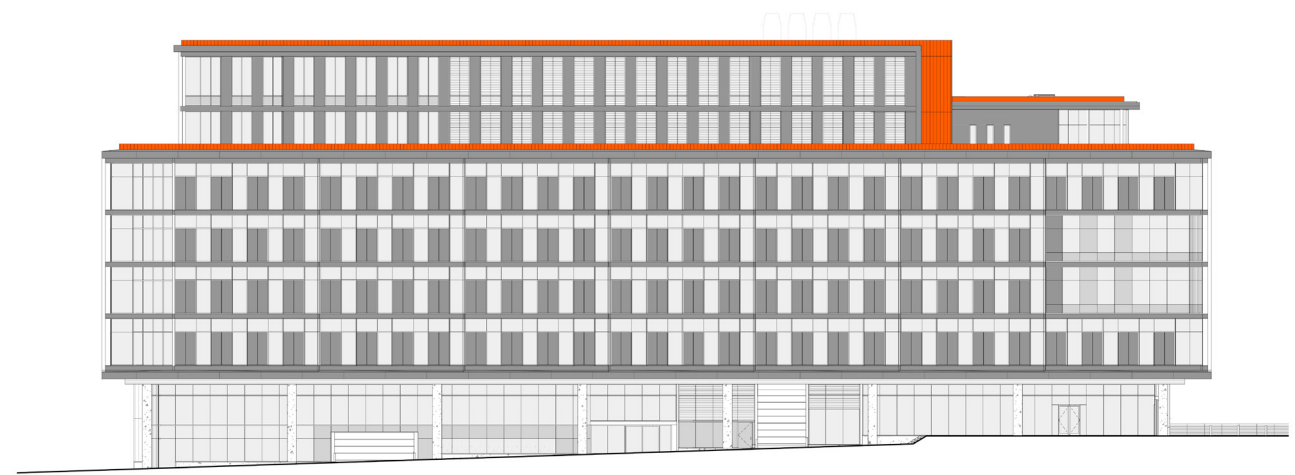

SOUTH ELEVATION

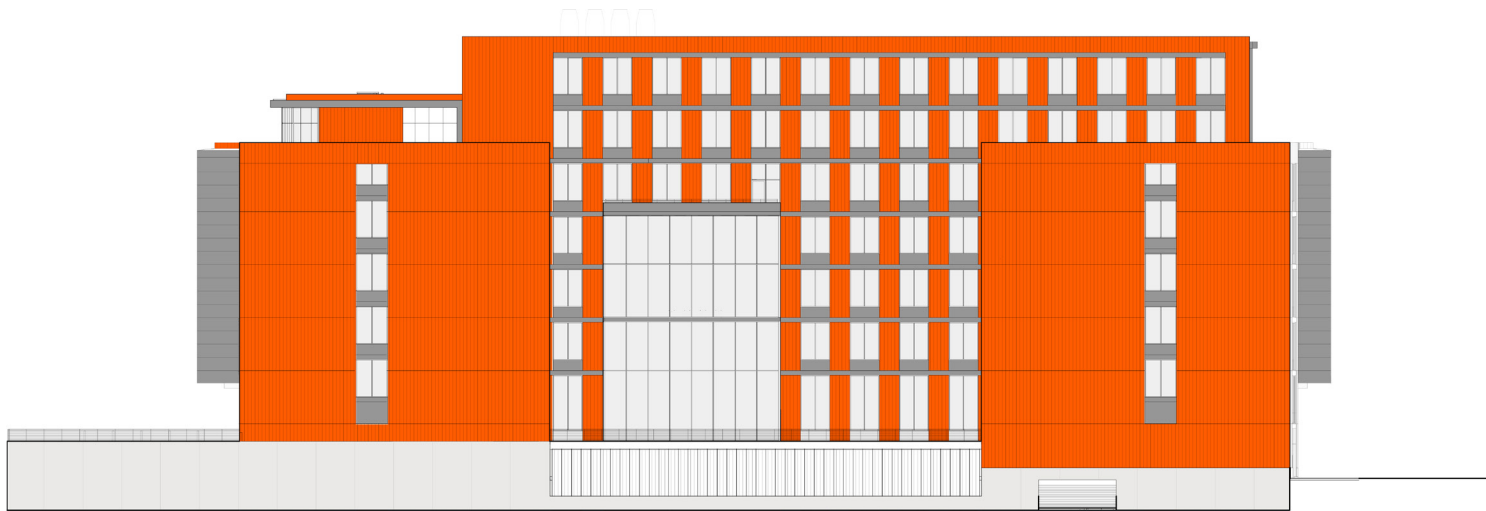

NORTH ELEVATION



EAST ELEVATION

MATERIALS : GLASS TYPES

VISION GLASS

SPANDREL GLASS


GLASS FRIT



WEST ELEVATION



SOUTH ELEVATION

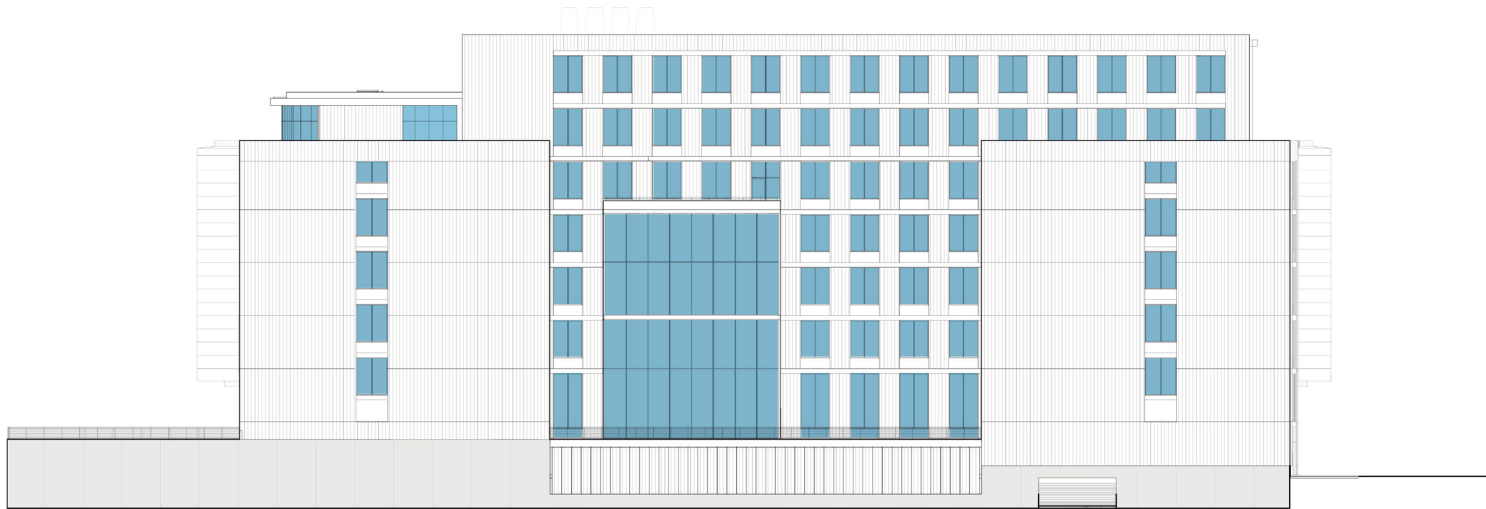

NORTH ELEVATION



EAST ELEVATION